

SHEET 58

SHEET 59

SHEET 61

MATCH LINE

MATCH LINE

59


HUTCHISON PLACE (50')

TRIVERS PLACE (60')

GOLF COURSE DRIVE (25')

SHEET 81

8501

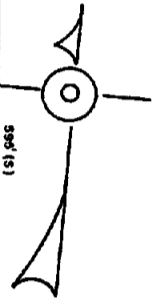

ALL CITY DEPARTMENT OF THE PLANNING
 AND ZONING DEPARTMENT HAS REVIEWED AND
 APPROVED AS TO THE ACCURACY OF THE
 INFORMATION CONTAINED HEREIN AND THE
 CONFORMANCE WITH THE CITY CHARTER AND
 ORDINANCES.

John J. [Signature]
 CITY ENGINEER

DATE: 1/15/80

556'(S) TOTAL

5901
20
5,100 S.F. (TOTAL)

HAGEN

(50')

ROAD

BOULEVARD

SHERIDAN PLACE (60')

MACDONALD PLACE

MACDERMOTT PLACE



SHEET 60

6001
68
2,500 S.F. (TOTAL)

MATCH LINE

58.04' (TOTAL)

708.85' (TOTAL)

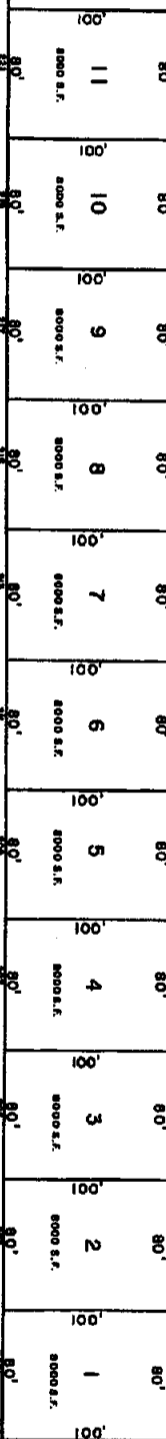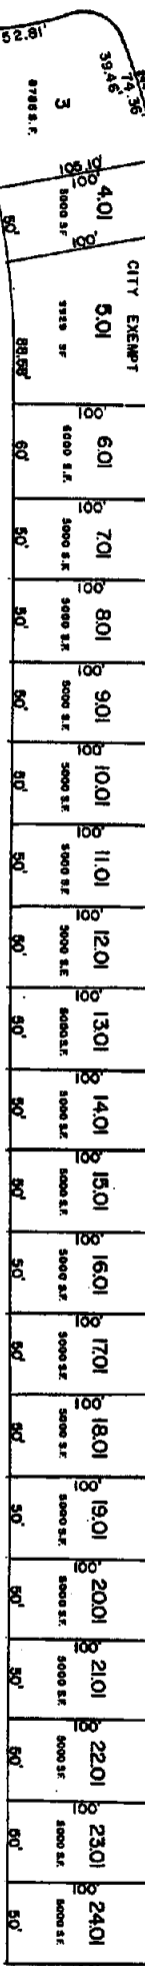

BLOCK


590' (S)

LIMIT

WASHINGTON DRIVE

DRIVE

SHEET 82

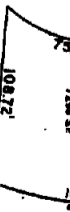

405

TAX MAP

CITY OF BRIGANTINE

ATLANTIC COUNTY, NEW JERSEY

WILLIAM C. KISSANE, N.A.S., M.P.

DATE: 1/15/80

SHEET 82

REV. SEPT. 23, 1980
REV. JULY 4, 1981
REV. JAN. 16, 1980

DATE: 1/15/80