
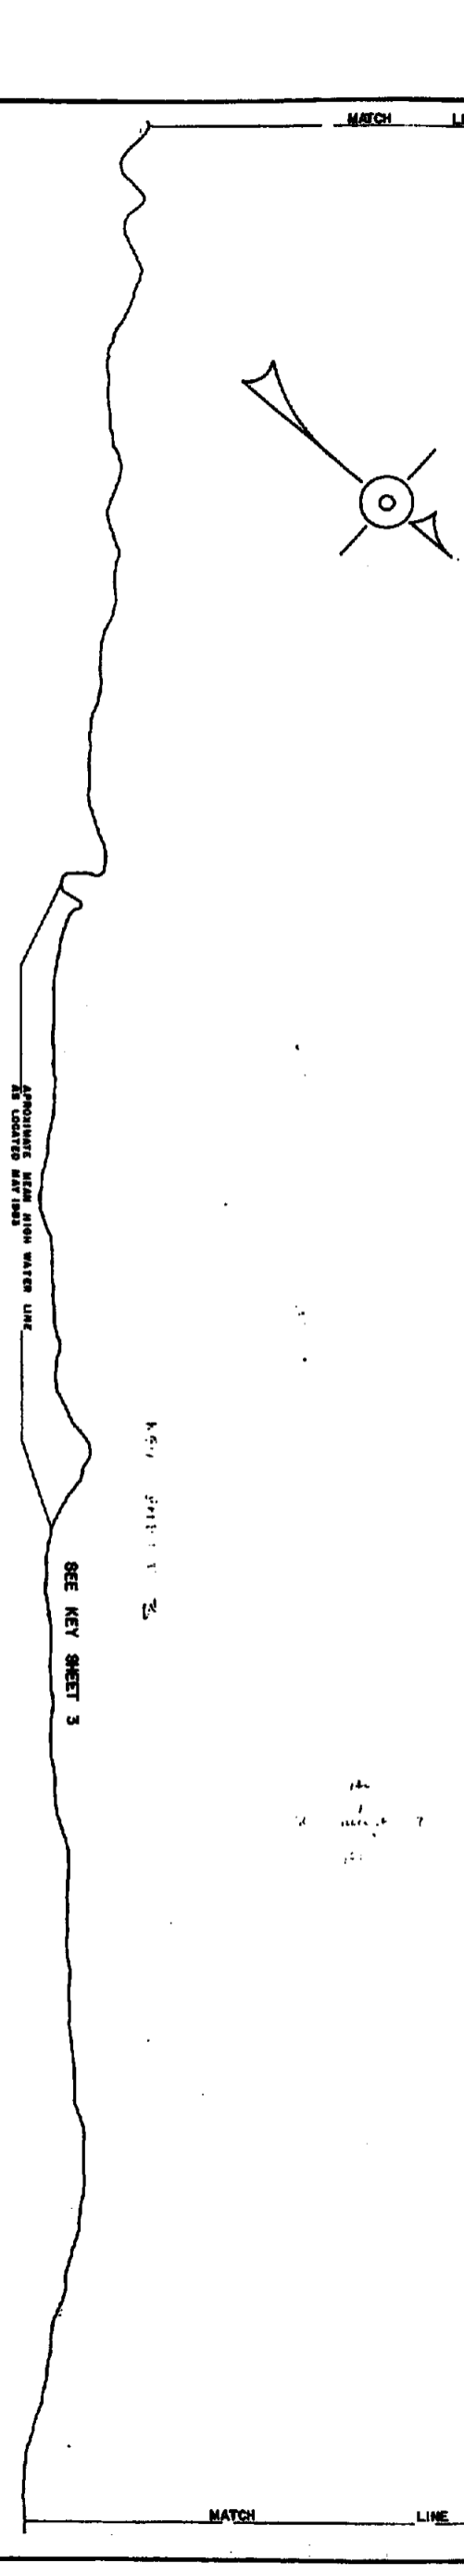


SOUTH SOUTH SOUTH SOUTH SOUTH SOUTH SOUTH SOUTH SOUTH

OCEAN AVENUE (80')

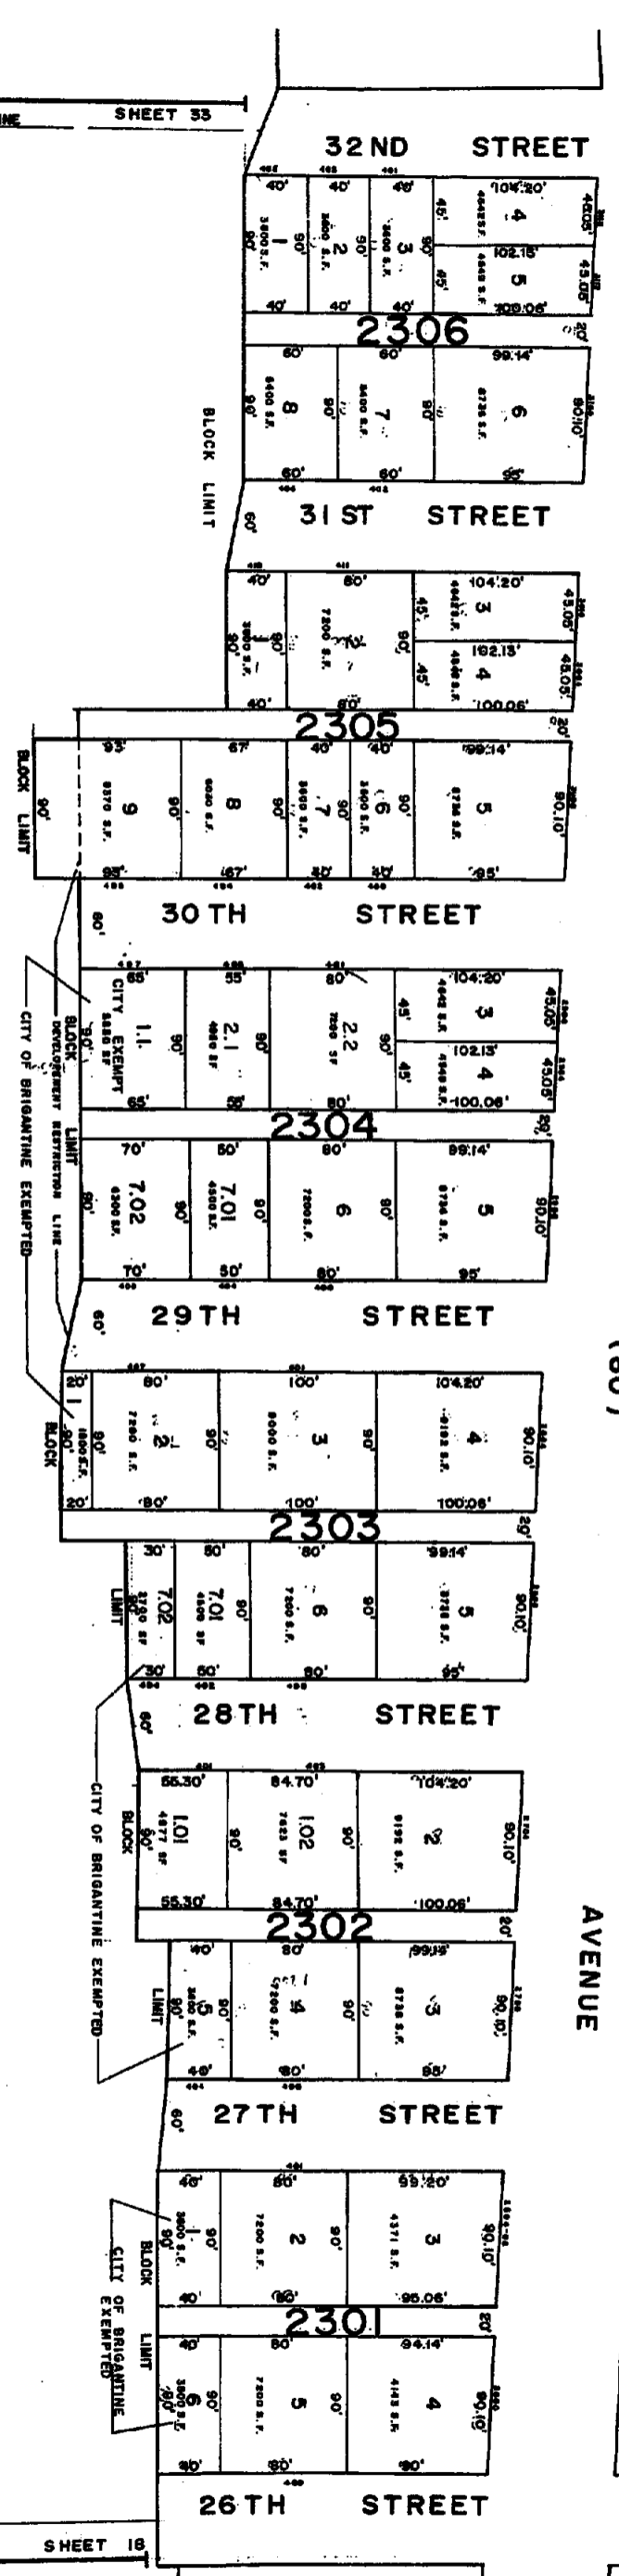

ATLANTIC OCEAN

SEE KEY SHEET 3

REV. SEPT. 25, 1989
REV. JAN. 16, 1990

NEW JERSEY DEPARTMENT OF TREASURY
LOCAL PROPERTY AND PUBLIC UTILITY SERVICE
DIVISION OF COMMUNITY DEVELOPMENT
AND ECONOMIC DEVELOPMENT
CITY OF BRIGANTINE, NEW JERSEY
WILLIAM C. KISSANE, JR., CITY ENGINEER

TAX MAP
CITY OF BRIGANTINE
ATLANTIC COUNTY, NEW JERSEY
SCALE 1" = 50'
JAN. 1985
WILLIAM C. KISSANE, JR., CITY ENGINEER
100 SO. CHESTNUT ST., PLEASANTVILLE, N.J.
REV. SEPT. 25, 1989
REV. JAN. 16, 1990

367

23