

TUCKAHOE RD.

108

REVISIONS		
DATE	NAME	NO.


NOTE:
THIS SHEET HAS BEEN DRAWN USING COMPUTER AIDED DRAFTING/DESIGN (CAD/D) AND COORDINATE GEOMETRY (COGO).

NEW JERSEY DEPARTMENT OF THE TREASURY
DIVISION OF TAXATION
APPROVED AS A TAX MAP PURSUANT TO THE AUTHORITY OF
N.J.S.A. 54:1-18 AND N.J.S.A. 54:15-1
FOR THE DIRECTOR, DIVISION OF TAXATION
Shirley A. DeLoe
CHIEF, PROPERTY ADMINISTRATION
Robert J. Roberts
SUPERVISOR, TAX MAPS SECTION, VALUATION AND MAPPING
DATE NOV 22 2019 SERIAL NO. 1107


TAX MAP
BOROUGH OF BUENA
ATLANTIC COUNTY NEW JERSEY
SCALE: 1" = 200' DATE: 3-12-2019
CHARLES E. ADAMSON N.J.P.L.S. LIC. NO. 42627
RVE REMINGTON & VERNICK ENGINEERS
845 N. MAIN STREET, PLEASANTVILLE, N.J. 08232
(609) 645-7110, FAX (609) 645-7076, WEB SITE ADDRESS: WWW.RVE.COM
Certificate of Authorization: 24 GA 28003300
-ENGINEERING EXCELLENCE-

TOWNSHIP OF FRANKLIN
COUNTY OF GLOUCESTER

SHEET 3

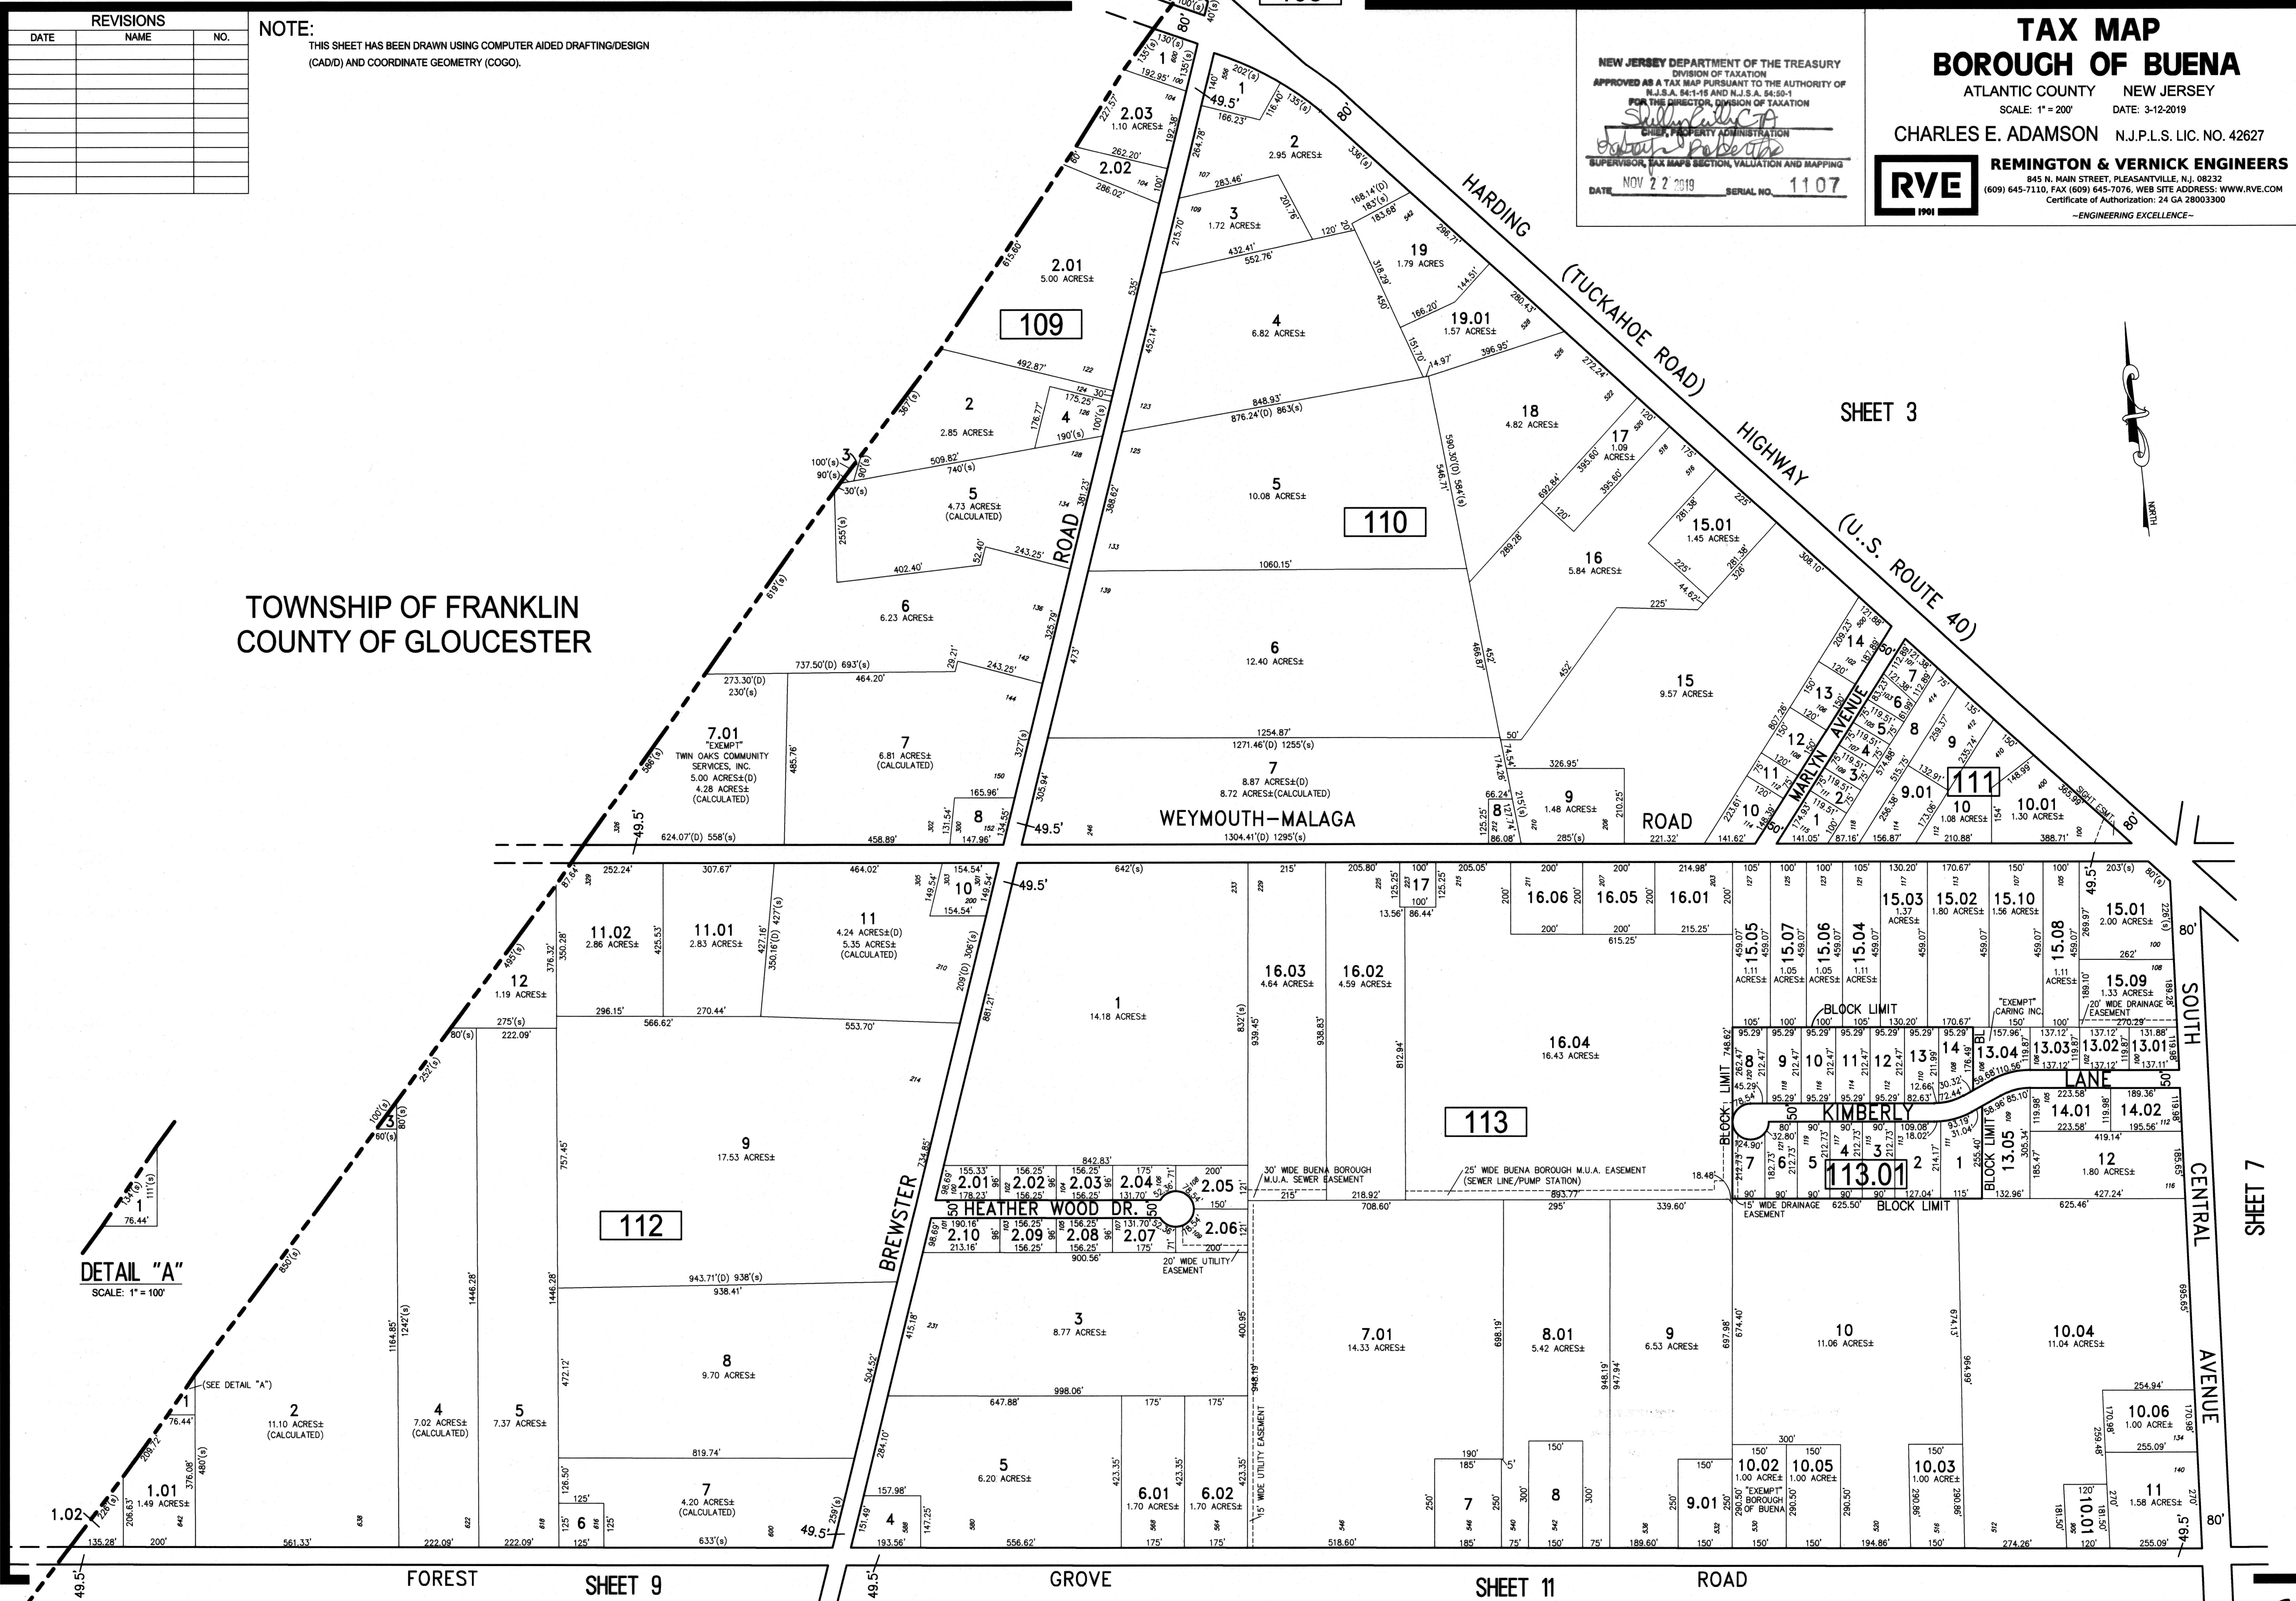

DETAIL "A"
SCALE: 1" = 100'

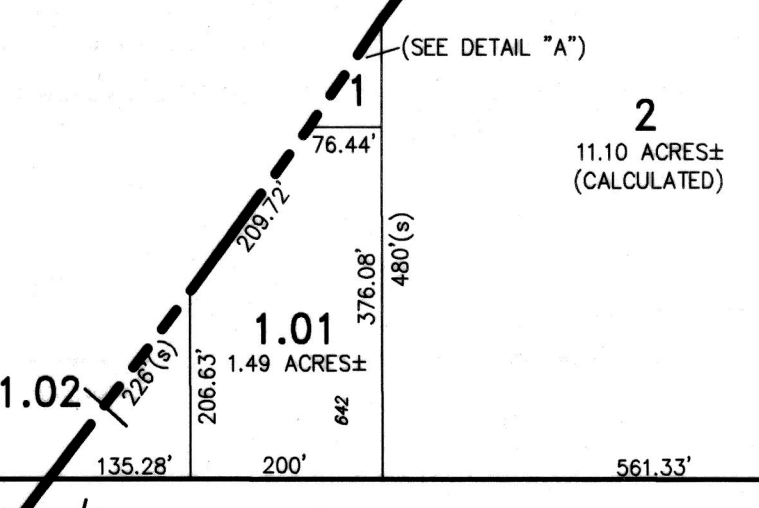

FOREST ROAD

SHEET 9

GROVE ROAD

SHEET 11

ROAD

SOUTH CENTRAL AVENUE

LANE

7

SHEET