

19
476


SHEET 20

SHEET 15

SHEET 18

SHEET 25

SHEET 24

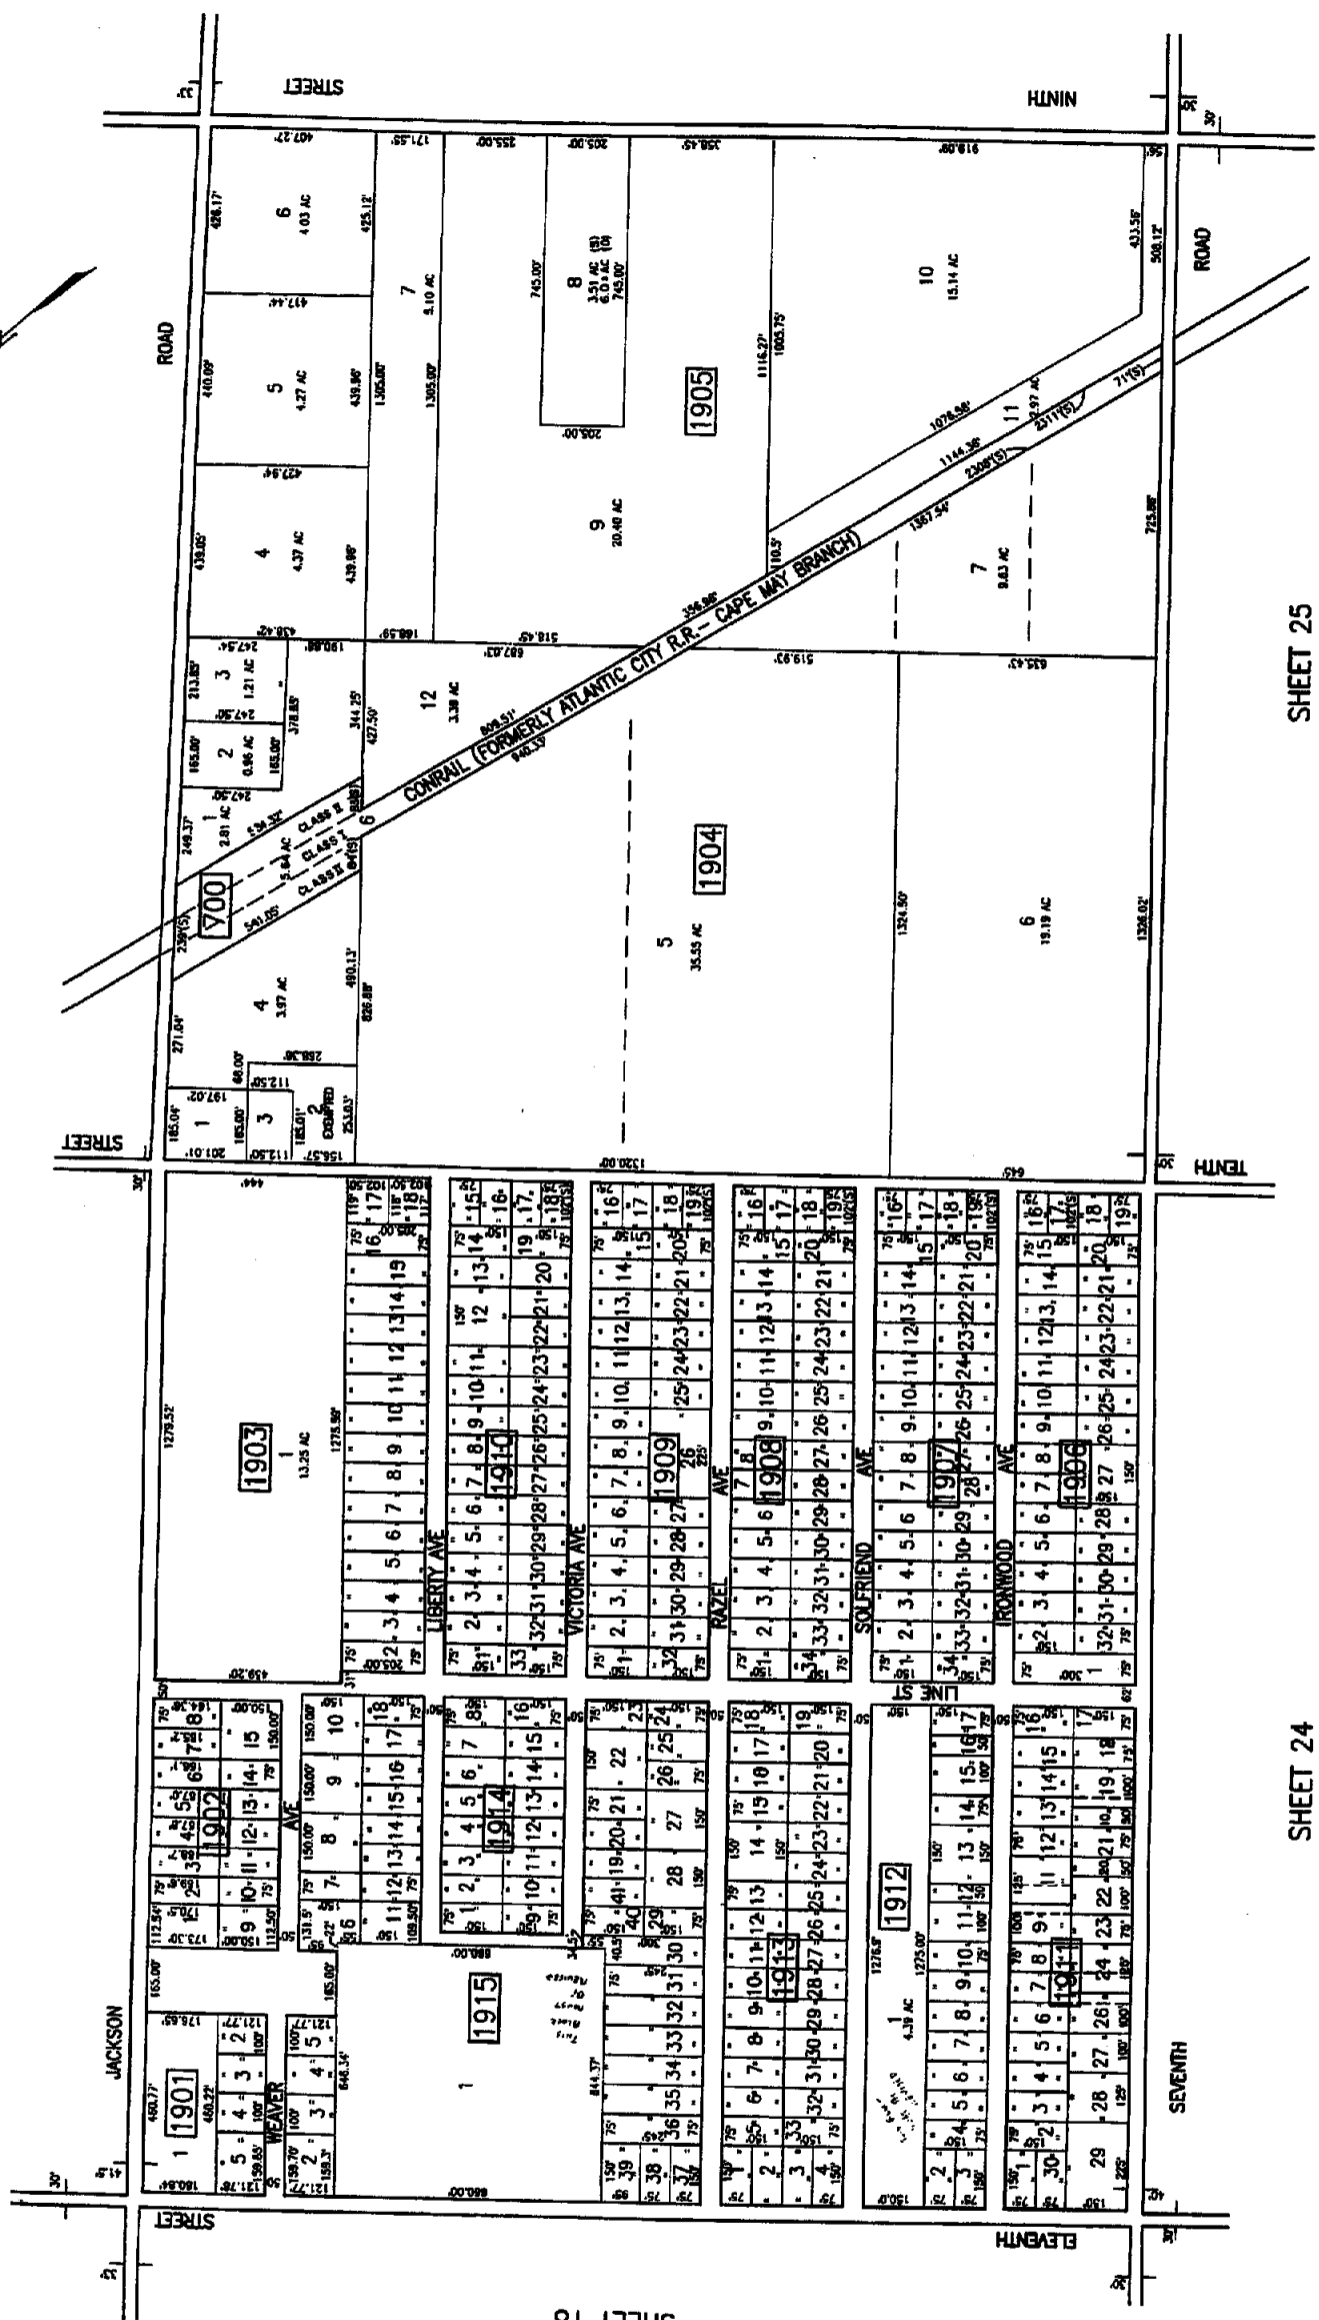

TAX MAP
TOWNSHIP OF BUENA VISTA
 ATLANTIC COUNTY, NEW JERSEY
 SCALE 1" = 50' DATE JANUARY 1989
CHRIS R. REHMANN
 PROFESSIONAL ENGINEER & LAND SURVEYOR
 100 JIMMY LUCAS BLVD. 17119
 PHILADELPHIA, PA. 19104

THE TOWNSHIP OF BUENA VISTA
 OFFICE OF THE TAX MAP
 LOCAL OFFICE
 PREPARED AS A PUBLIC SERVICE BY THE
 BUREAU OF ENGINEERING & SURVEYING
 FOR THE TOWNSHIP OF BUENA VISTA
 P.E. & L.S. 1989
 CHRISTOPHER R. REHMANN
 100 JIMMY LUCAS BLVD. 17119
 PHILADELPHIA, PA. 19104