


SHEET 18

SHEET 23

SHEET 19

SHEET 25

24

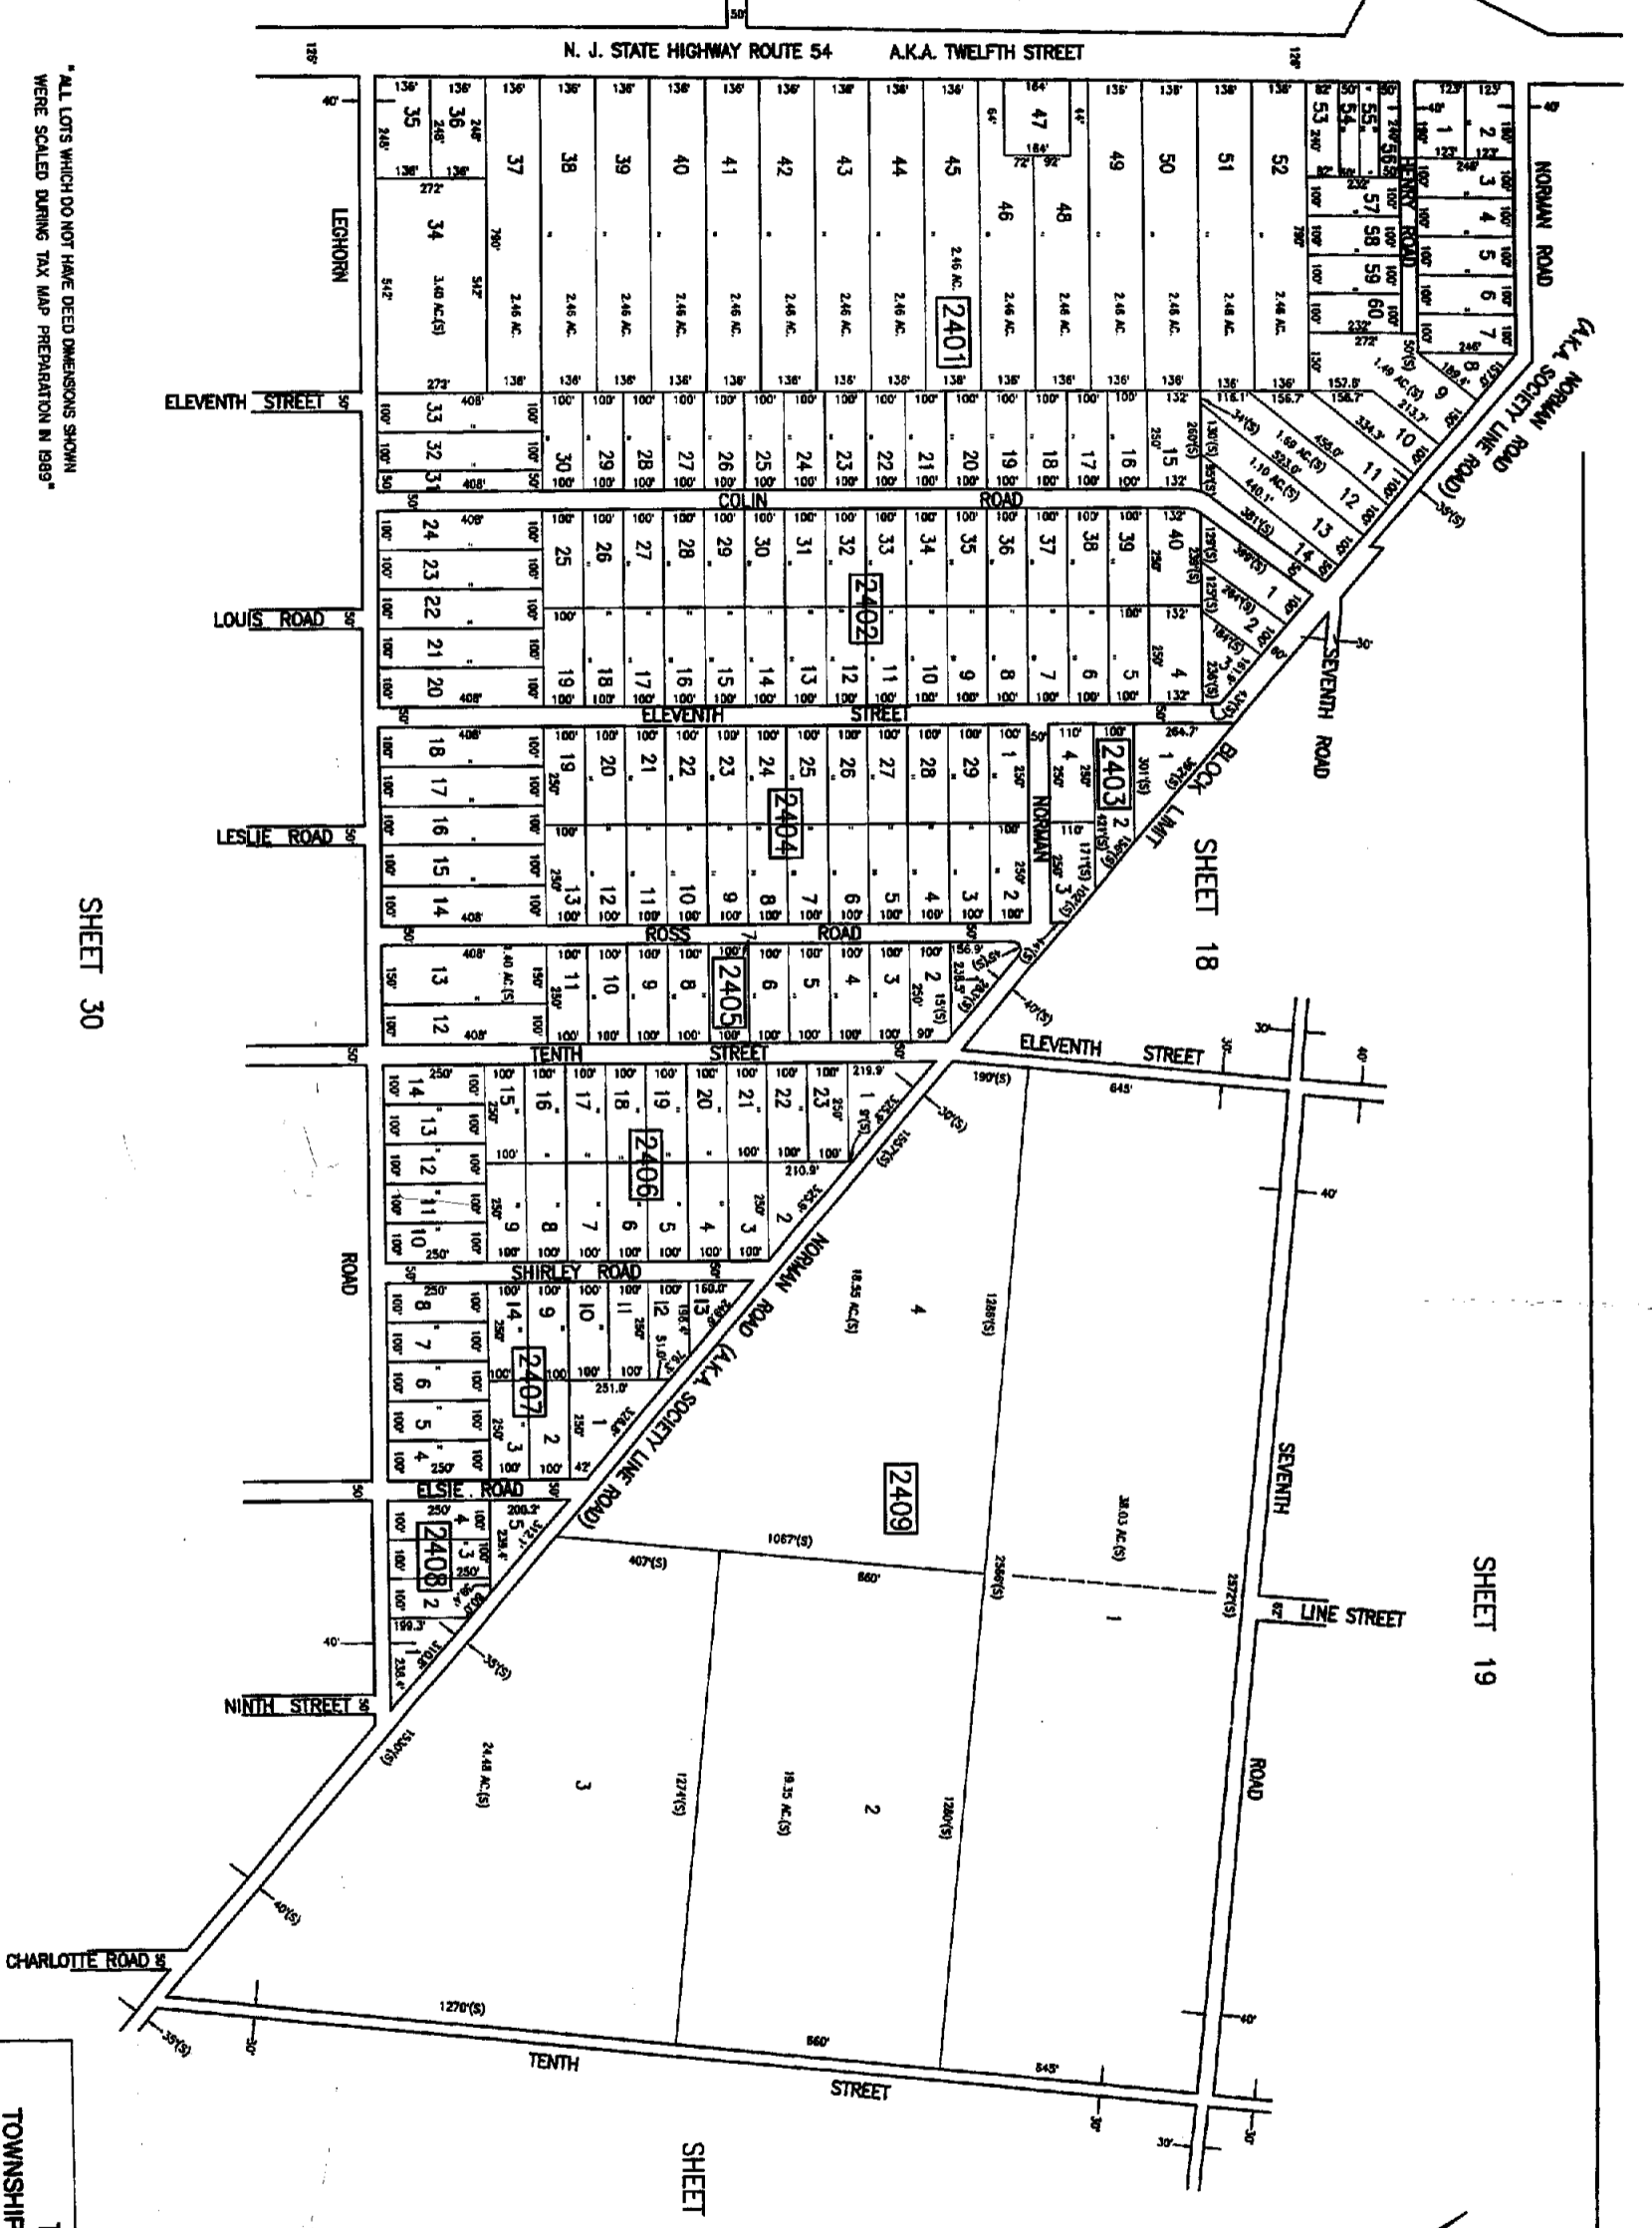

"ALL LOTS WHICH DO NOT HAVE DEED DIMENSIONS SHOWN WERE SCALED DURING TAX MAP PREPARATION IN 1989"

SHEET 30

TAX MAP
TOWNSHIP OF BUENA VISTA
ATLANTIC COUNTY, NEW JERSEY
SCALE: 1" = 200' DATE: MARCH 1988

CHRIS R. REHMANN

481

THE NEW JERSEY DEPARTMENT OF TREASURY
DIVISION OF TAXATION
UNIVERSITY MICROFILMS INTERNATIONAL
SERIALS ACQUISITION
300 NORTH ZEEB ROAD
ANN ARBOR, MI 48106
616-763-0700
616-763-0701
REVISED: 12/10/82