


SHEET 75

SHEET 71

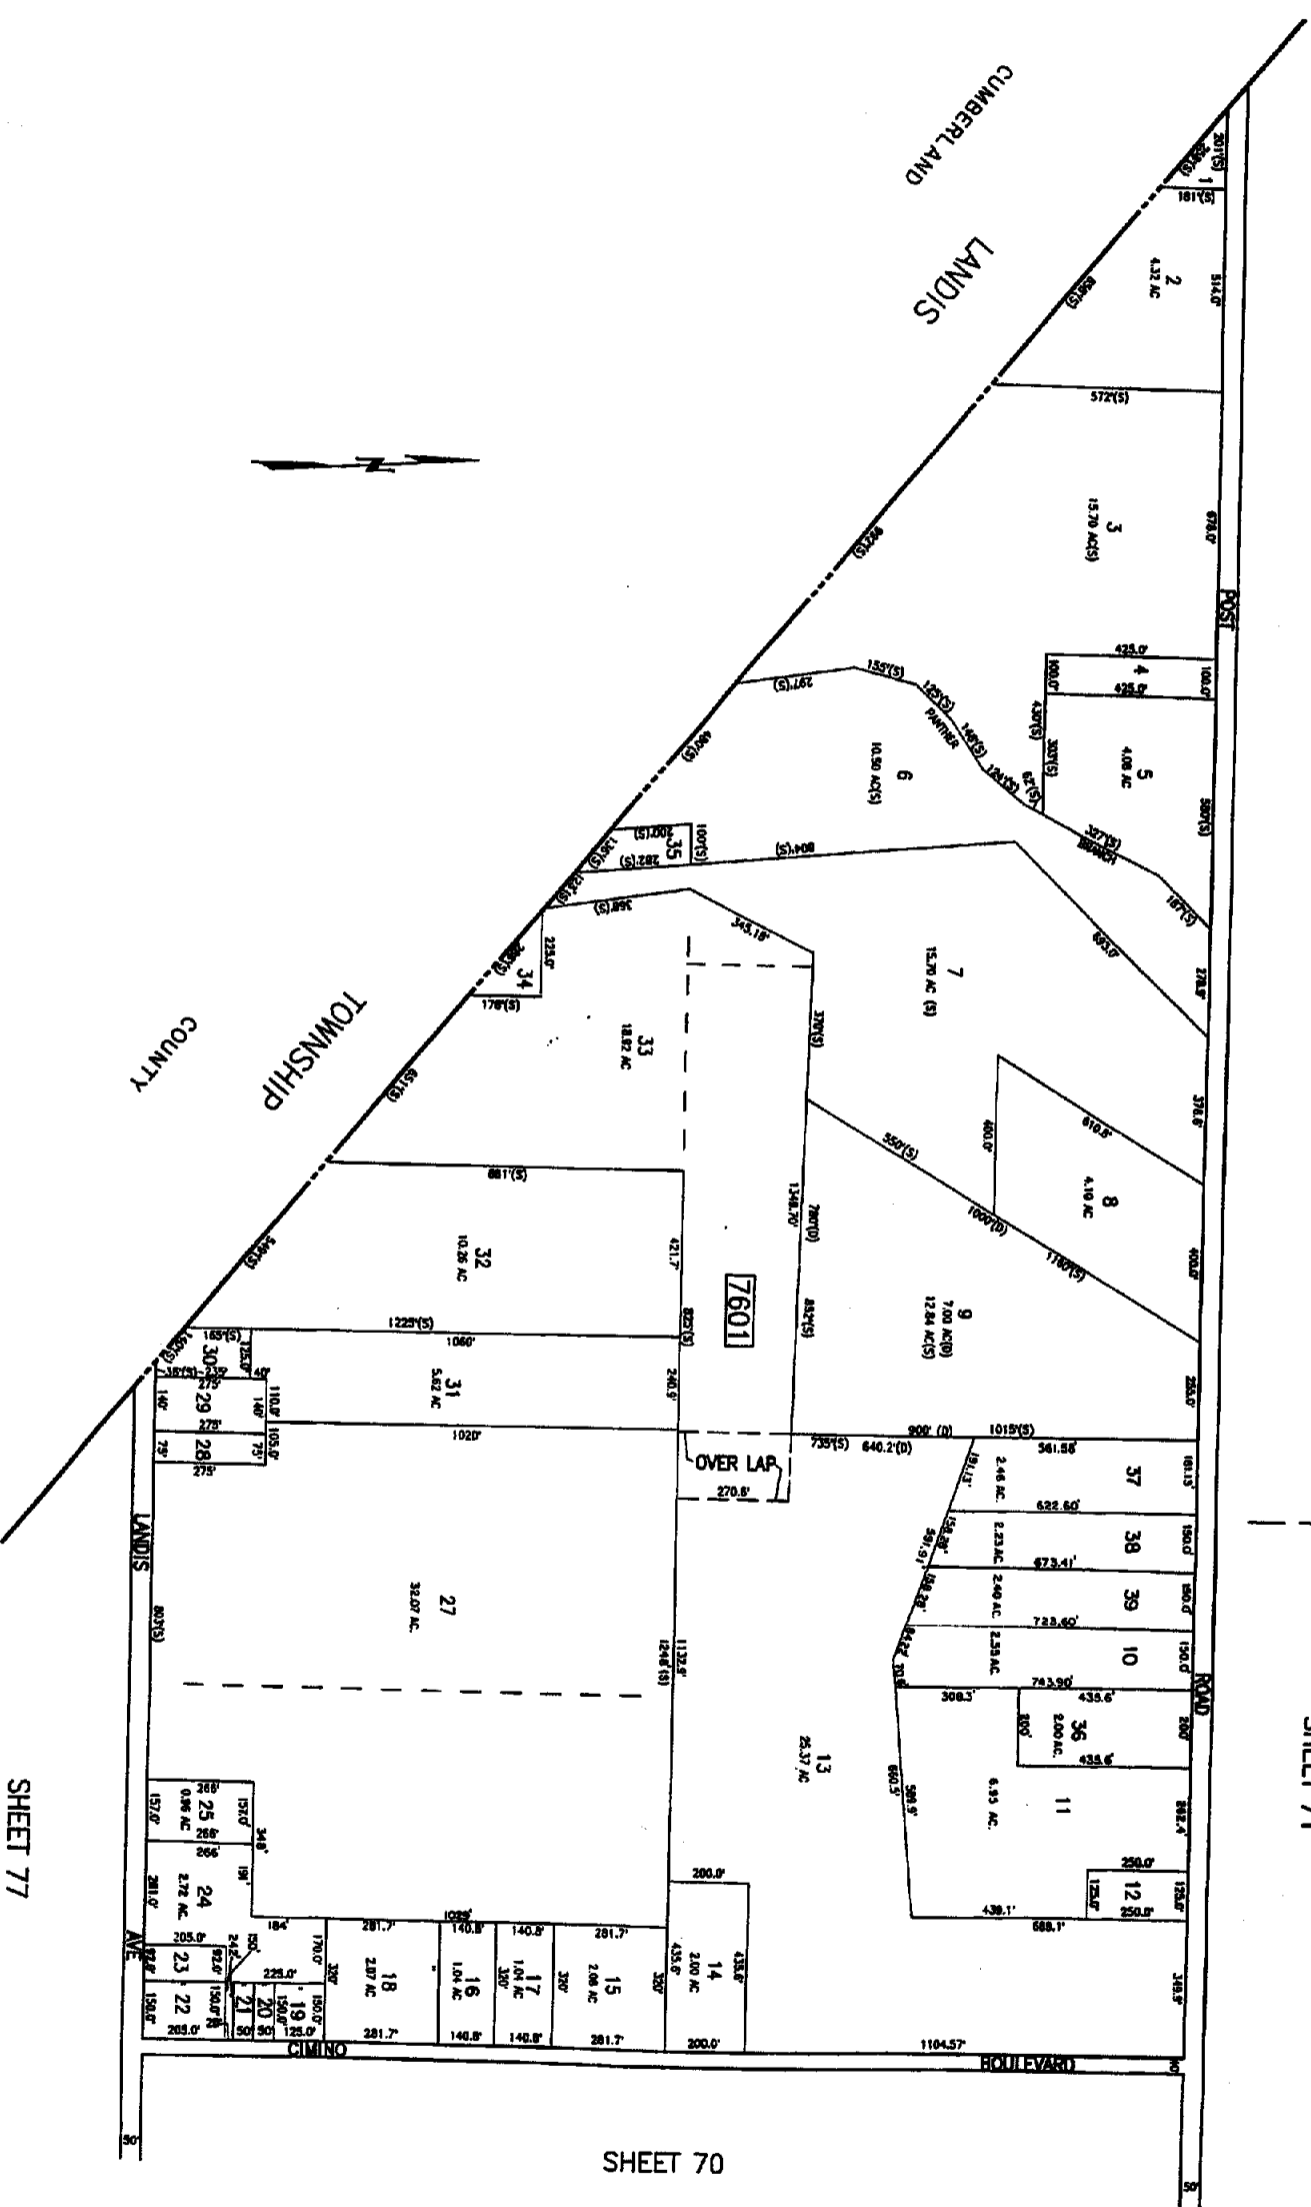

SHEET 77

SHEET 70

NOTE

RE LOTS 13 & 33
 THE OVERLAPPING LINES & DIMENSIONS SHOWN ARE PLOTTED IN ACCORDANCE WITH THE LOTS & BOUNDARY DESCRIPTIONS APPEARING IN THE LAST DEED OF RECORD FOR EACH PARCEL & DO NOT NECESSARILY REPRESENT TITLE OR OWNERSHIP RIGHTS IN ANY MANNER, THESE DIMENSIONS ARE SUBJECT TO SURVEYS BY THE PROPERTY OWNERS CONCERNED.

THE TOWNSHIP ENGINEER OF THE STATE OF NEW JERSEY
 COUNTY OF BUENA VISTA
 TOWNSHIP OF BUENA VISTA
 ENGINEER'S CERTIFICATE OF RECORD
 FOR THE CONVEYANCE OF LANDS
 TO THE COUNTY ENGINEER OF BUENA VISTA
 COUNTY OF BUENA VISTA, NEW JERSEY
 2011
 711

TAX MAP
 TOWNSHIP OF BUENA VISTA
 ATLANTIC COUNTY, NEW JERSEY
 CHRIS R. REHMANN
 PROFESSIONAL ENGINEER & LAND SURVEYOR
 533