


REVISIONS		
DATE	L.S. NAME	LIC. NO.
02/20/06	HOWARD A. THORNTON	GS 33541

ATLANTIC

COUNTY

BOROUGH OF FOLSOM

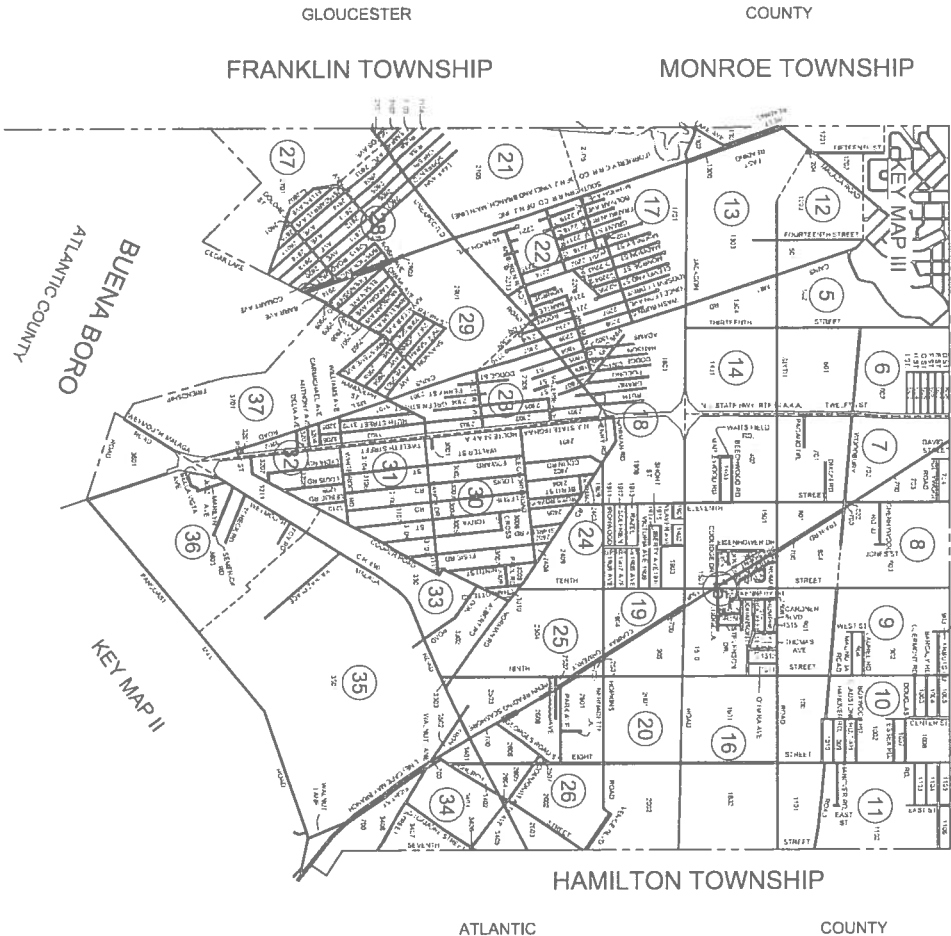

LEGENDS:

KEY MAP

- 25 TAX MAP SHEET NUMBER
- 25-1 BLOCK NUMBER
- SHEET LIMIT LINE
- MUNICIPAL BOUNDARY LINE
- COUNTY BOUNDARY LINE

DETAIL SHEETS

- 235 BLOCK NUMBER
- 18 LOT NUMBER
- 10/15) SCANNED DISTANCE/ACREAGE
- 109.21(10) DEED DISTANCE/ACREAGE
- 108.85 CALCULATED DISTANCE/ACREAGE
- BLOCK LIMIT OR ROW LINE
- MATCH LINE OR VACATED P.L.
- STREAM RIVER LAKE ETC (LOT LINES)
- STREAM RIVER LAKE ETC
- MUNICIPAL BOUNDARY LINE
- COUNTY BOUNDARY LINE

NOTES:

THE AREAS, BOUNDARIES, AND DIMENSIONS SHOWN ON THIS MAP ARE DERIVED FROM GROUND SURVEYS, AERIAL SURVEYS, AND RECORD PLANS ON FILE IN THE OFFICE OF THE BUENA VISTA TOWNSHIP TAX ASSESSOR. THIS TAX MAP HAS BEEN DRAWN USING COMPUTER AIDED DRAFTING (CAD) AND COORDINATE GEOMETRY (COORD).

TAX MAP TO SHOW CONDITIONS AS OF FEBRUARY 2006
THIS MAP PREVIOUSLY APPROVED ON AUGUST 21, 1990
SERIAL NO. 771 SIGNED BY IVAN HARTKOWYTS, P.E. & L.S.

THIS SHEET IS A DIGITIZED COPY OF THE TAX MAP ORIGINALLY PREPARED BY CHRISTOPHER J. REHMANN, L.S. & L.S., AND IS ON FILE IN THE OFFICE OF THE BUENA VISTA TOWNSHIP TAX ASSESSOR. THIS TAX MAP HAS BEEN DRAWN USING COMPUTER AIDED DRAFTING (CAD) AND COORDINATE GEOMETRY (COORD).

TAX MAP

TOWNSHIP OF BUENA VISTA

ATLANTIC COUNTY, NEW JERSEY

SCALE: 1" = 200' DATE: JANUARY 99

CHRIS R. REHMANN

REGISTERED PROFESSIONAL LAND SURVEYOR
NEW JERSEY LICENSE NO. 17119
4400 201 KEY DRIVE, SUITE 201
MANTON, NJ 08053

SIGNATURE:

CHRIS R. REHMANN

LAND SURVEYOR LICENSE NO. 17119


I HEREBY CERTIFY THAT THIS MAP HAS BEEN REVISED UNDER MY IMMEDIATE SUPERVISION AND COMPLES WITH THE LAWS OF THE STATE OF NEW JERSEY

HOWARD A. THORNTON
REGISTERED PROFESSIONAL LAND SURVEYOR
NEW JERSEY LICENSE NO. GS 33541

REVISED BY CHURCHILL, OCT '98

KEY MAP II

REVISIONS			
DATE	L.S. NAME	LIC NO	
2/22/06	HOWARD A. FRANSUE	GS 33451	

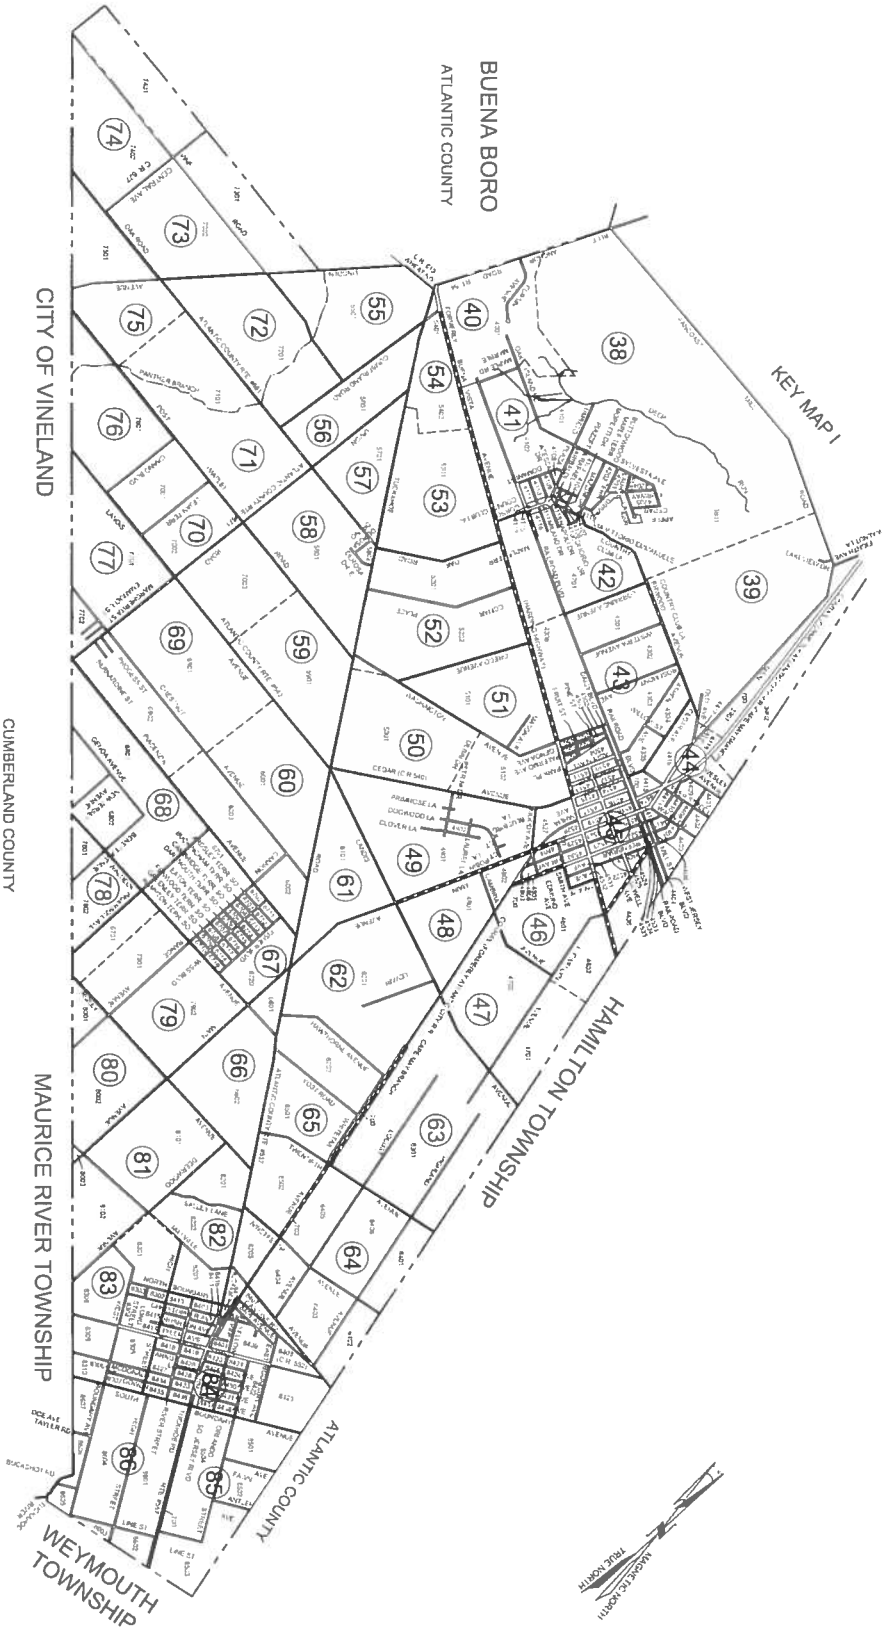

THIS TAX MAP HAS BEEN DRAWN USING COMPUTER AIDED DRAFTING
DESIGN (CAD) AND COORDINATE GEOMETRY (CGO)
THIS SHEET IS A DIGITIZED COPY OF THE TAX MAP ORIGINALLY PREPARED BY
CHRIS R. REHMANN DATED JANUARY 1989. THE ORIGINAL APPROVED MAP IS
ON FILE IN THE OFFICE OF THE BUENA VISTA TOWNSHIP TAX ASSESSOR.

TAX MAP

TOWNSHIP OF BUENA VISTA

ATLANTIC COUNTY, NEW JERSEY

SCALE: 1" = 200' DATE: JUNE 1989

CHRIS R. REHMANN

TOWNSHIP TAX ASSESSOR

145 DO NOT SCALE THE MAP

11/14/2007 NEW JERSEY 2027

RE-DESIGNED BY CHANDLER, CO. '08


KEY MAP II

REVISIONS

[illegible]

3
= TAX MAP SHEET NUMBER

302 = BLOCK NUMBER

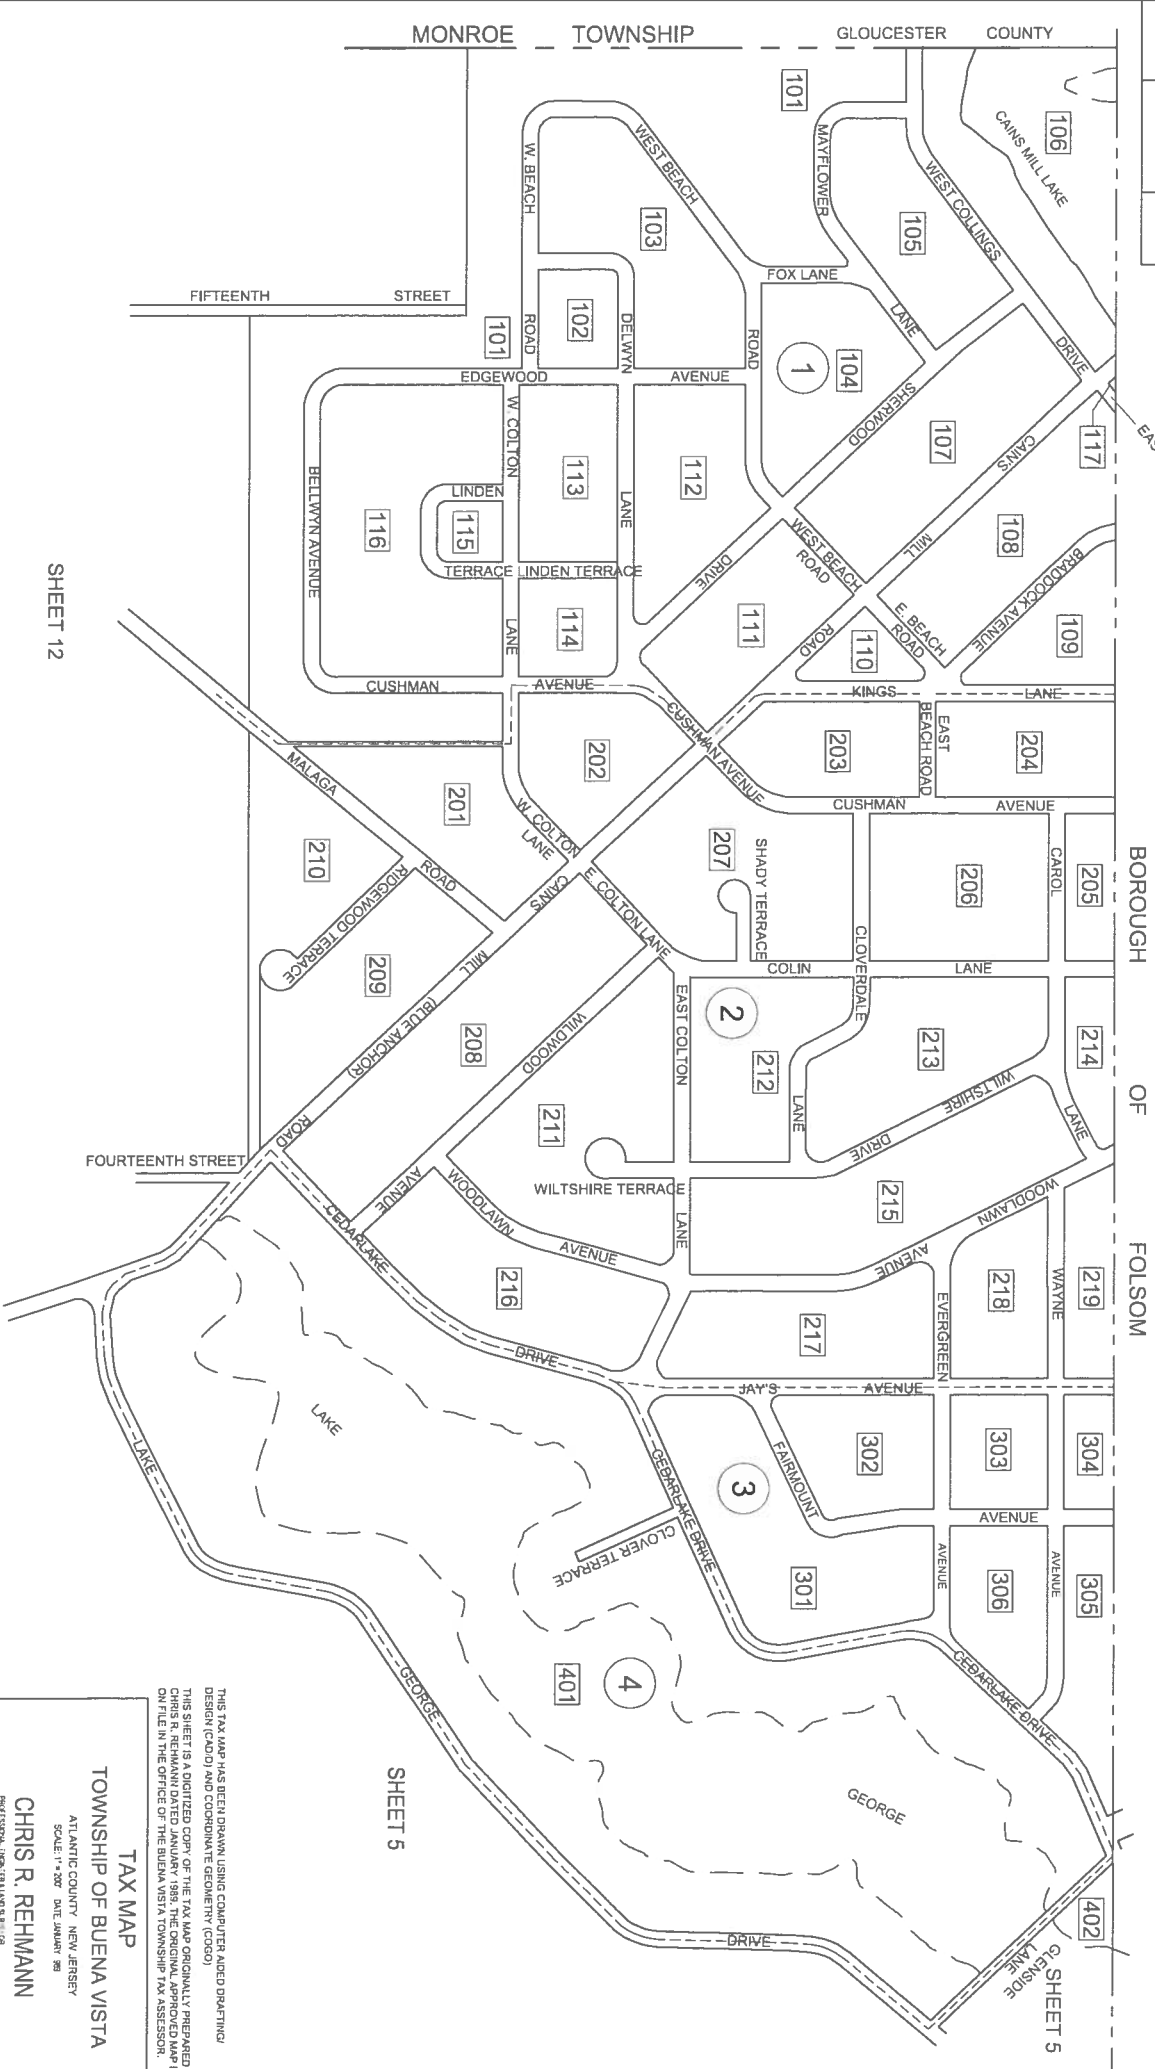

TOWNSHIP OF BUENA VISTA

ATLANTIC COUNTY NEW JERSEY
SCALE: 1" = 200' DATE: JANUARY 1983

CHRIS R. REHMANN

PROF. ESSIOU, INCHINTRA LANE S.W. 109
NEW JERSEY 08037

REVISÉD BY CHURCHILL-OCT '98

KEY MAP III



THIS TAX MAP HAS BEEN DRAWN USING COMPUTER AIDED DRAFTING/ DESIGN (CAD) AND COORDINATE GEOMETRY (GCS).

THIS SHEET IS A DIGITIZED COPY OF THE TAX MAP ORIGINALLY PREPARED BY CHRIS R. REHMANN DATED JANUARY 1989. THE ORIGINAL APPROVED MAP IS ON FILE IN THE OFFICE OF THE BUENA VISTA TOWNSHIP TAX ASSESSOR.

TAX MAP

TOWNSHIP OF BUENA VISTA

ATLANTIC COUNTY, NEW JERSEY

SCALE: 1" = 200' DATE: JANUARY 89

CHRIS R. REHMANN


PROFESSIONAL LAND SURVEYOR

NEW JERSEY LICENSE NO. 7118

3030 WESTWOOD PARK

WINDSOR, NEW JERSEY 07093

REVISIONS		
DATE	BY	NO.
1.5.1989	J.R.	1

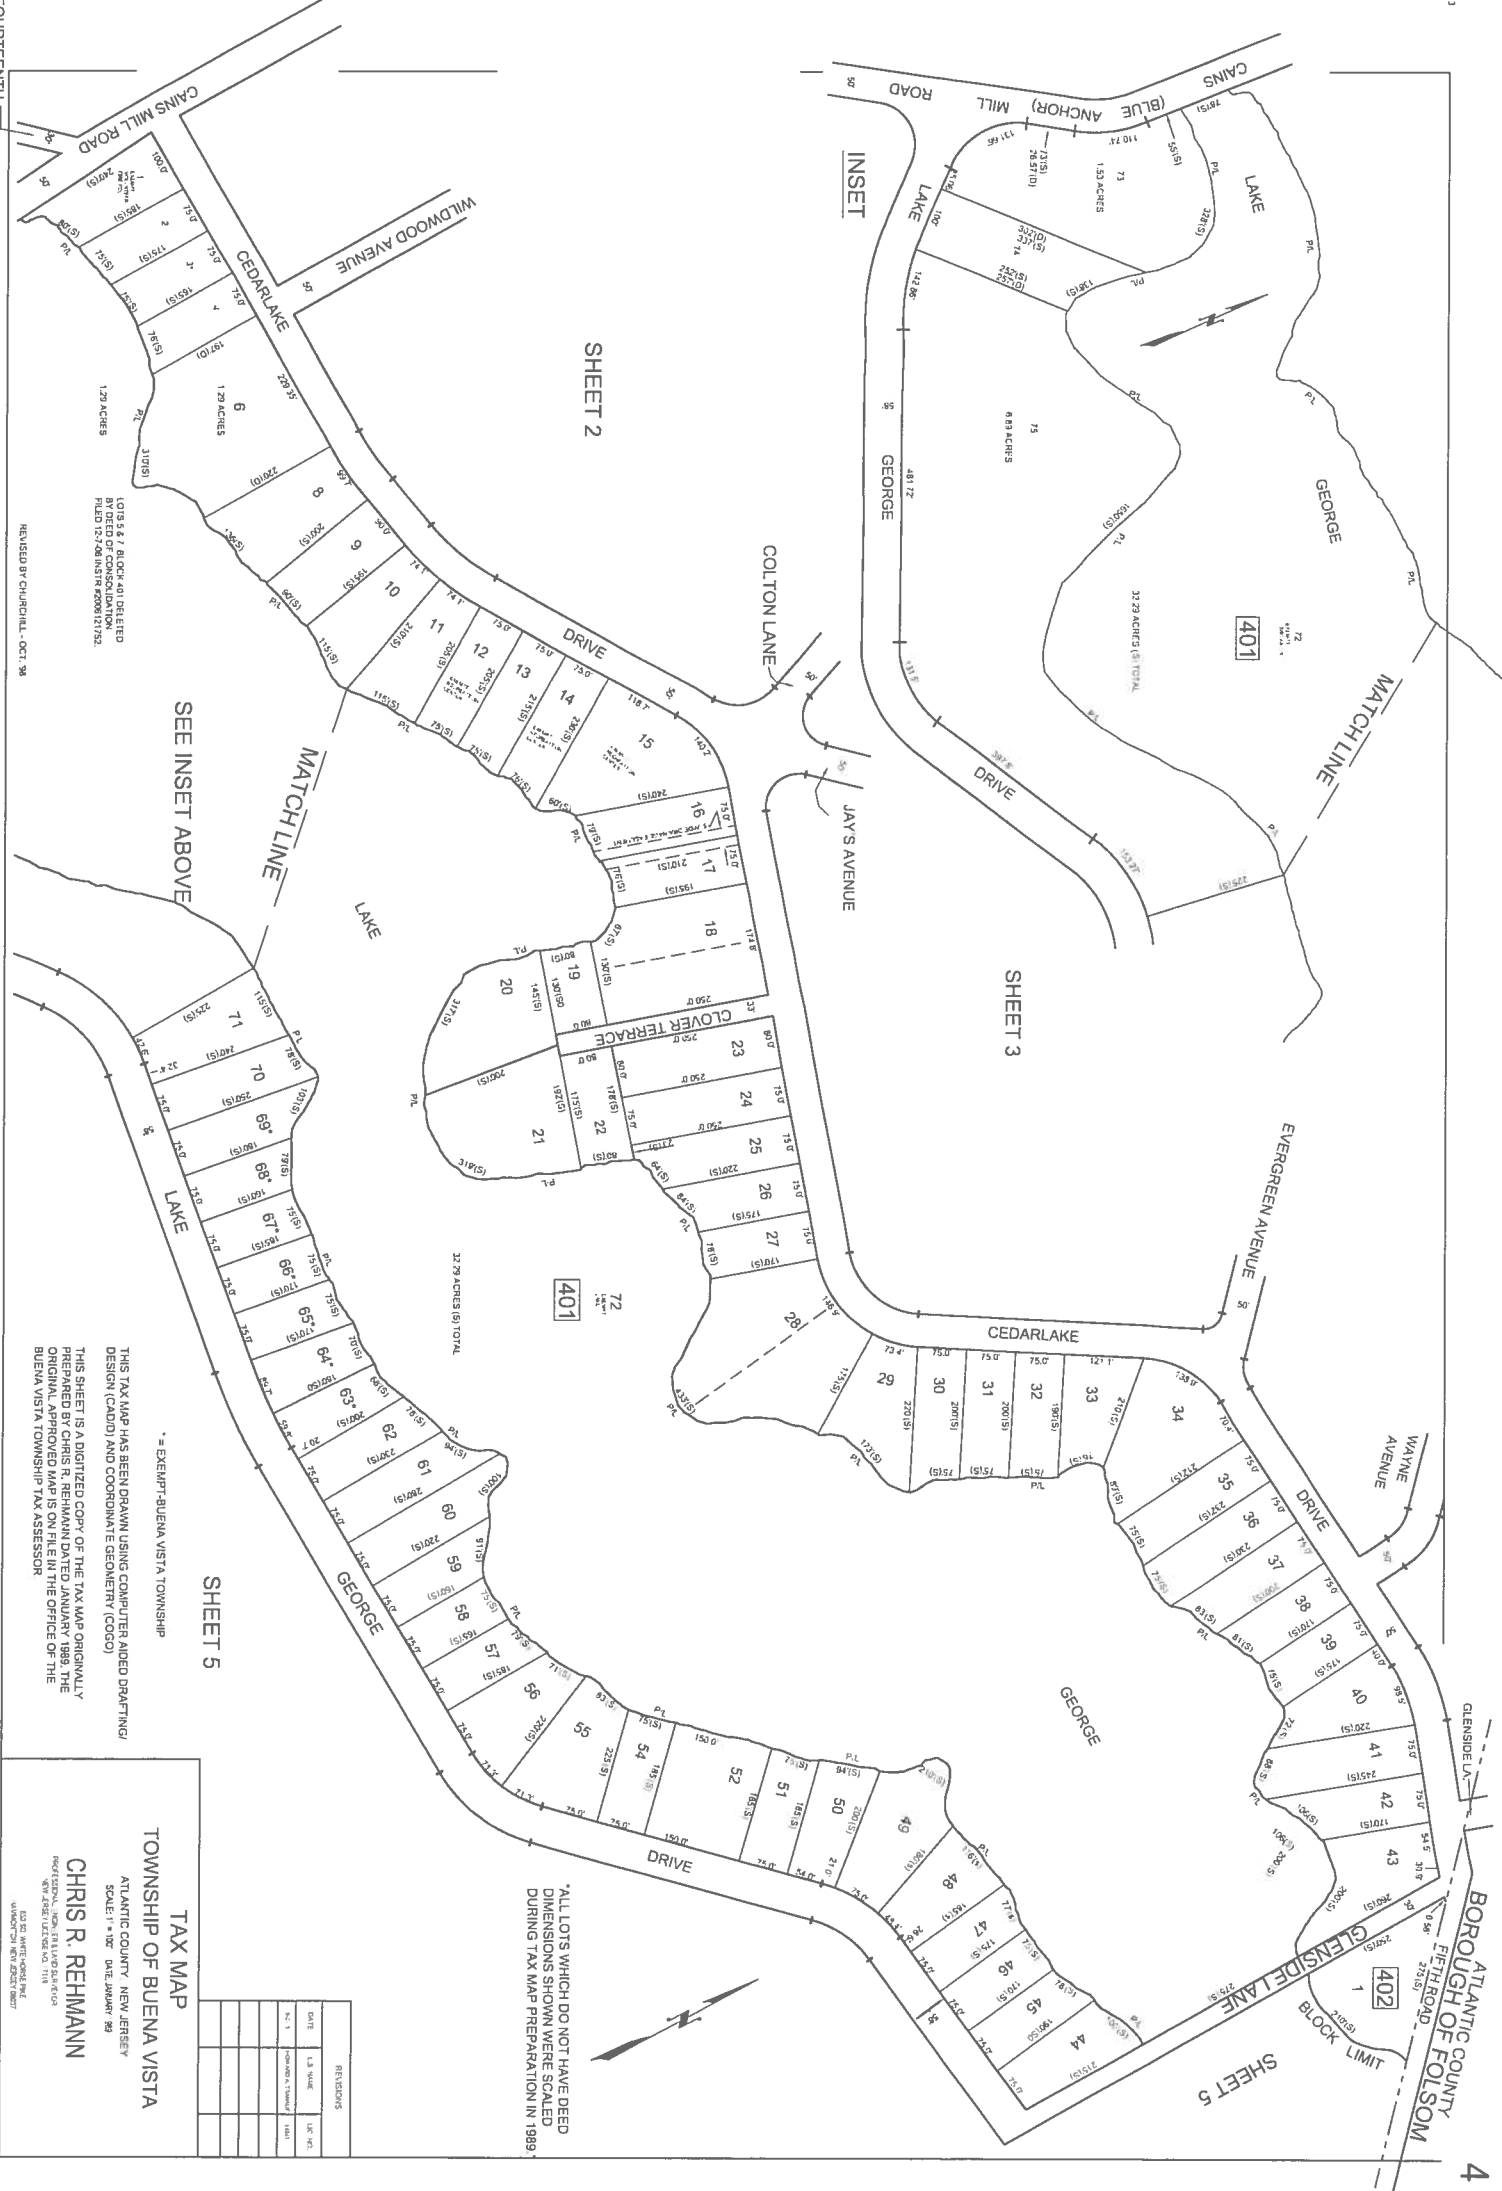

*ALL LOTS WHICH DO NOT HAVE DEED DIMENSIONS SHOWN WERE SCALED DURING TAX MAP PREPARATION IN 1993 *

REVISIONS			
DATE	L.S. MADE	LC NO.	
7-2-93	CHANDLER, THOMAS	11840	

TAX MAP
TOWNSHIP OF BUENA VISTA

ATLANTIC COUNTY, NEW JERSEY
SCALE: 1" = 100' DATE: JANUARY 93
CHRIS R. REHMANN
PROFESSIONAL LAND SURVEYOR
NEW JERSEY LICENSE NO. 1116
1030 WEST OAKLAND AVE.
CHANDLER, NEW JERSEY 07007

THIS TAX MAP HAS BEEN DRAWN USING COMPUTER AIDED DRAFTING DESIGN (CADD) AND COORDINATE GEOMETRY (COGO)
THIS SHEET IS A DIGITIZED COPY OF THE TAX MAP ORIGINALLY PREPARED BY CHRIS R. REHMANN DATED JANUARY 1989. THE ORIGINAL APPROVED MAP IS ON FILE IN THE OFFICE OF THE BUENA VISTA TOWNSHIP TAX ASSESSOR


*- EXEMPT- BUENA VISTA TOWNSHIP

LOT 5 & 7 BLOCK 401 DELETED
DEED RECORDATION
FILED 12-08-1993 BY 200811732.

REVIEWED BY CHURCHILL - OCT. 93

FOURTEENTH STREET

REVISIONS		
DATE	LS NAME	LIC. NO.

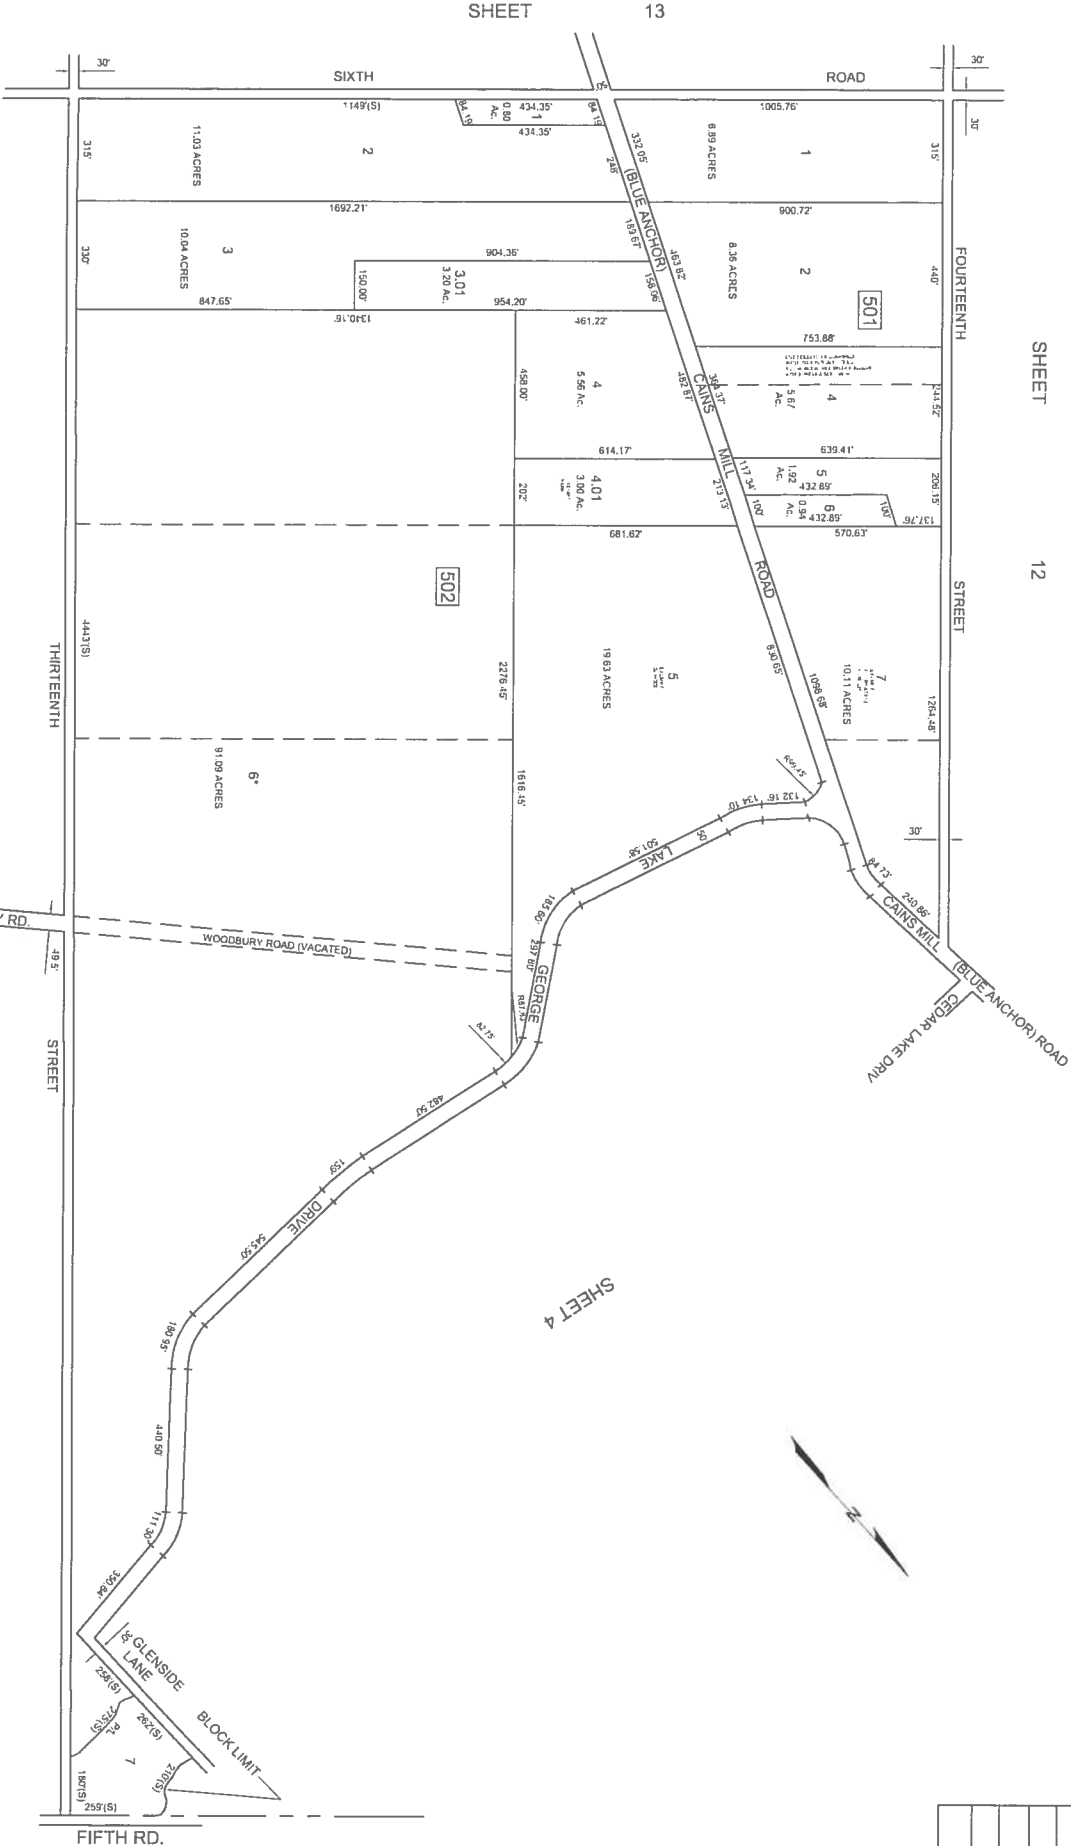

* ALL LOTS WHICH DO NOT HAVE DEED DIMENSIONS SHOWN WERE SCALED DURING TAX MAP PREPARATION IN 1987

SHEET 6

* - EXEMPT- BUENA VISTA TOWNSHIP


THIS TAX MAP HAS BEEN DRAWN USING COMPUTER AIDED DRAFTING DESIGN (CADD) AND COORDINATE GEOMETRY (GCOG) THIS SHEET IS A DIGITIZED COPY OF THE TAX MAP ORIGINALLY PREPARED BY CHRIS R. REHMANN DATED JANUARY 1989 THE ORIGINAL APPROVED MAP IS ON FILE IN THE OFFICE OF THE BUENA VISTA TOWNSHIP TAX ASSESSOR.

REVISED BY SECE, AUG. 2004
REVISED BY CHURCHILL, MAR., '98, OCT. '98

TAX MAP
TOWNSHIP OF BUENA VISTA
ATLANTIC COUNTY, NEW JERSEY
SCALE: 1" = 200' DATE: JANUARY 1989

CHRIS R. REHMANN

HIGH SCHOOL & UNIVERSITY & LOCAL LIAISON
MAPS & SURVEYING DIVISION
JANUARY 1989 (REVISED 1997)

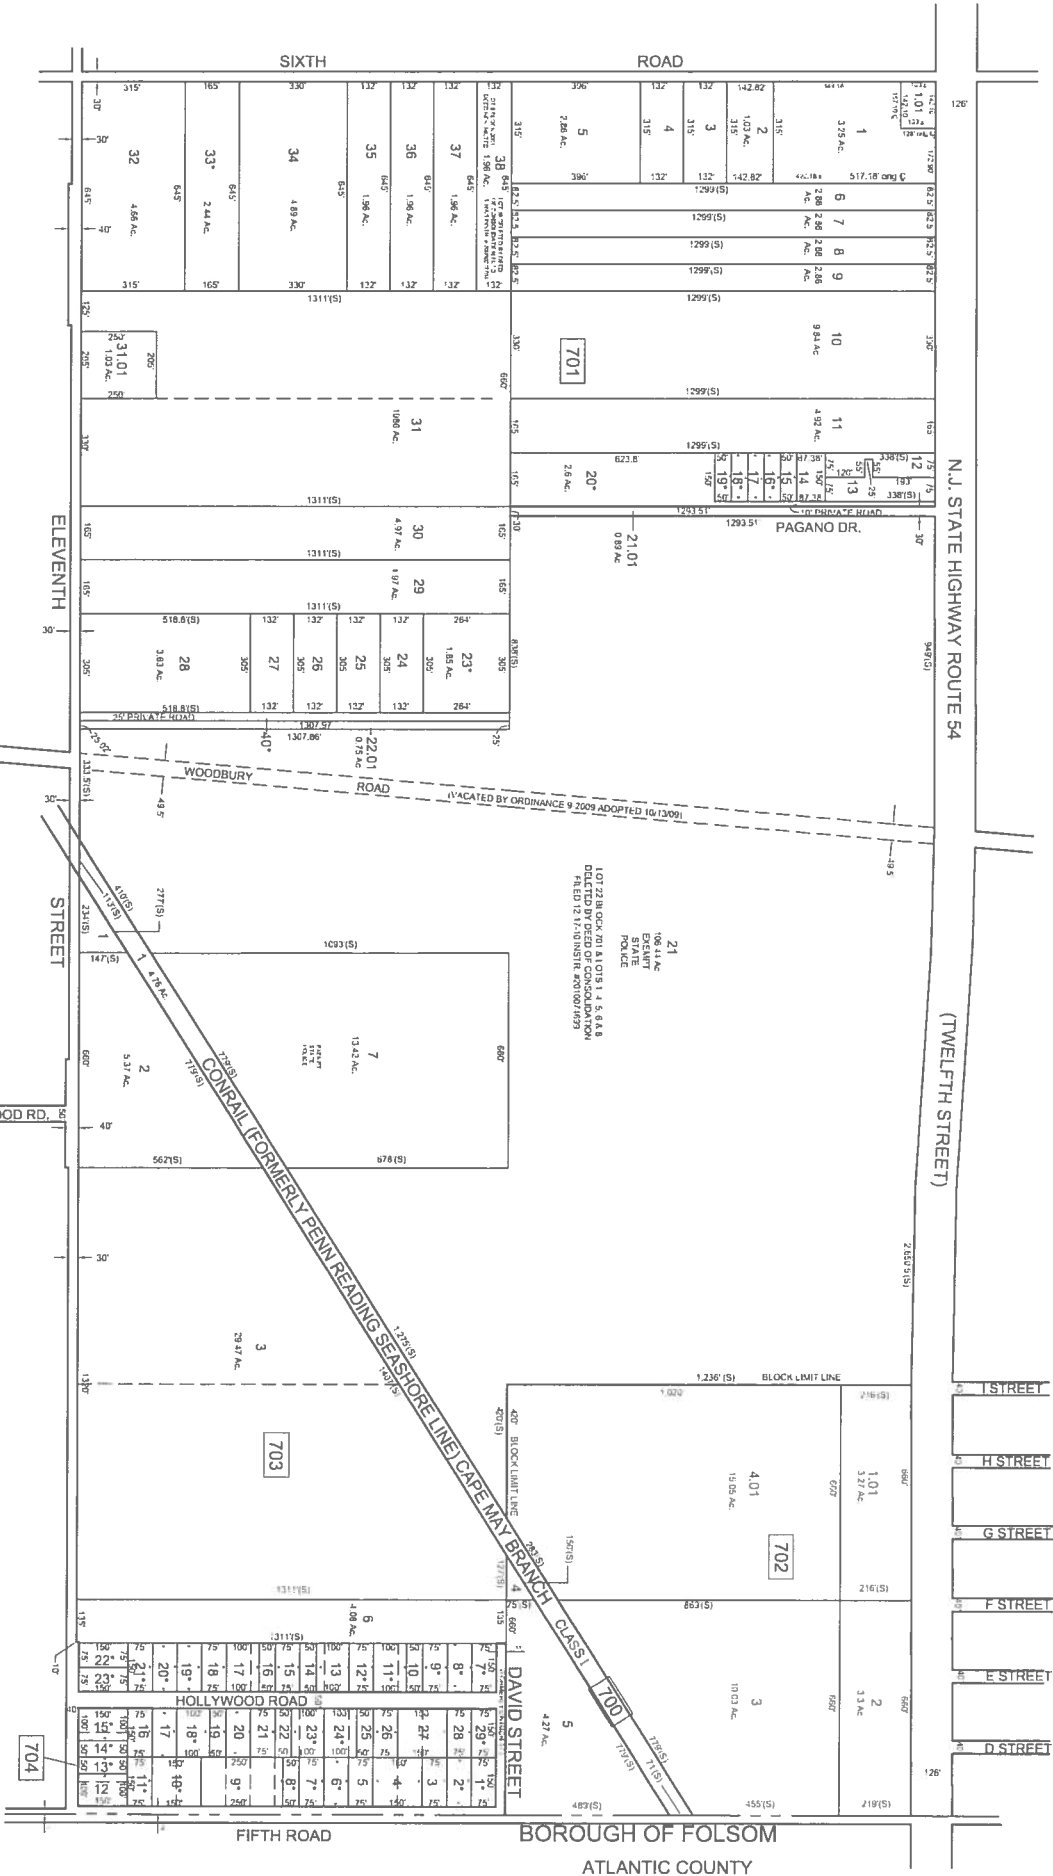

ALL LOTS WHICH DO NOT HAVE DEED DIMENSIONS SHOWN WERE SCALED DURING TAX MAP PREPARATION IN 1989

* EXEMPT-BUENA VISTA TOWNSHIP

THIS TAX MAP HAS BEEN DRAWN USING COMPUTER AIDED DRAFTING/ DESIGN (CADD) AND COORDINATE GEOMETRY (COGO)

THIS SHEET IS A DIGITIZED COPY OF THE TAX MAP ORIGINALLY PREPARED BY CHRIS R. REHMANN DATED JANUARY 1989 THE ORIGINAL APPROVED MAP IS ON FILE IN THE OFFICE OF THE BUENA VISTA TOWNSHIP TAX ASSESSOR

TAX MAP
TOWNSHIP OF BUENA VISTA
ATLANTIC COUNTY, NEW JERSEY
SCALE: 1" = 500' DATE: JANUARY '89

CHRIS R. REHMANN

PREPARED BY: CHRIS R. REHMANN
DATE: JANUARY 1989
FILED IN: ATLANTIC COUNTY, NEW JERSEY
BOOK: 100 PAGE: 100

REVISIONS

DATE	BY	REVISION
1/8/89	CHRIS R. REHMANN	ORIGINAL
1/8/89	CHRIS R. REHMANN	REVISION
1/8/89	CHRIS R. REHMANN	REVISION
REVISED BY ALEXANDER M. CHURCHILL ASSOC. -FEB. 96, FEB. 98, OCT. 98

* = EXEMPT-BUENA VISTA TOWNSHIP

* ALL LOTS WHICH DO NOT HAVE DEED DIMENSIONS SHOWN WERE SCALED DURING TAX MAP PREPARATION IN 1989"

TAX MAP
SHIP OF BUENA VISTA

THIS TAX MAP HAS BEEN DRAWN USING COMPUTER AIDED DRAFTING.

THIS SHEET IS A DIGITIZED COPY OF THE TAX MAP ORIGINALLY

PREPARED BY CHRIS R. REHMANN DATED JANUARY 1989. THE

ORIGINAL APPROVED MAP IS ON FILE IN THE OFFICE OF THE

BUENA VISTA TOWNSHIP TAX ASSESSOR

TOWNSHIP OF BUENA VISTA
TAX MAP


ATLANTIC COUNTY, NEW JERSEY
SCALE: 1" = 200' DATE: MARCH 1983


CHRIS R. REHMANN

PROF. ESSAYON, ENGINEER & LAND SURVEYOR

NEW JERSEY LICENSE NO. 17116

6350 WHITE HORSE AVE.

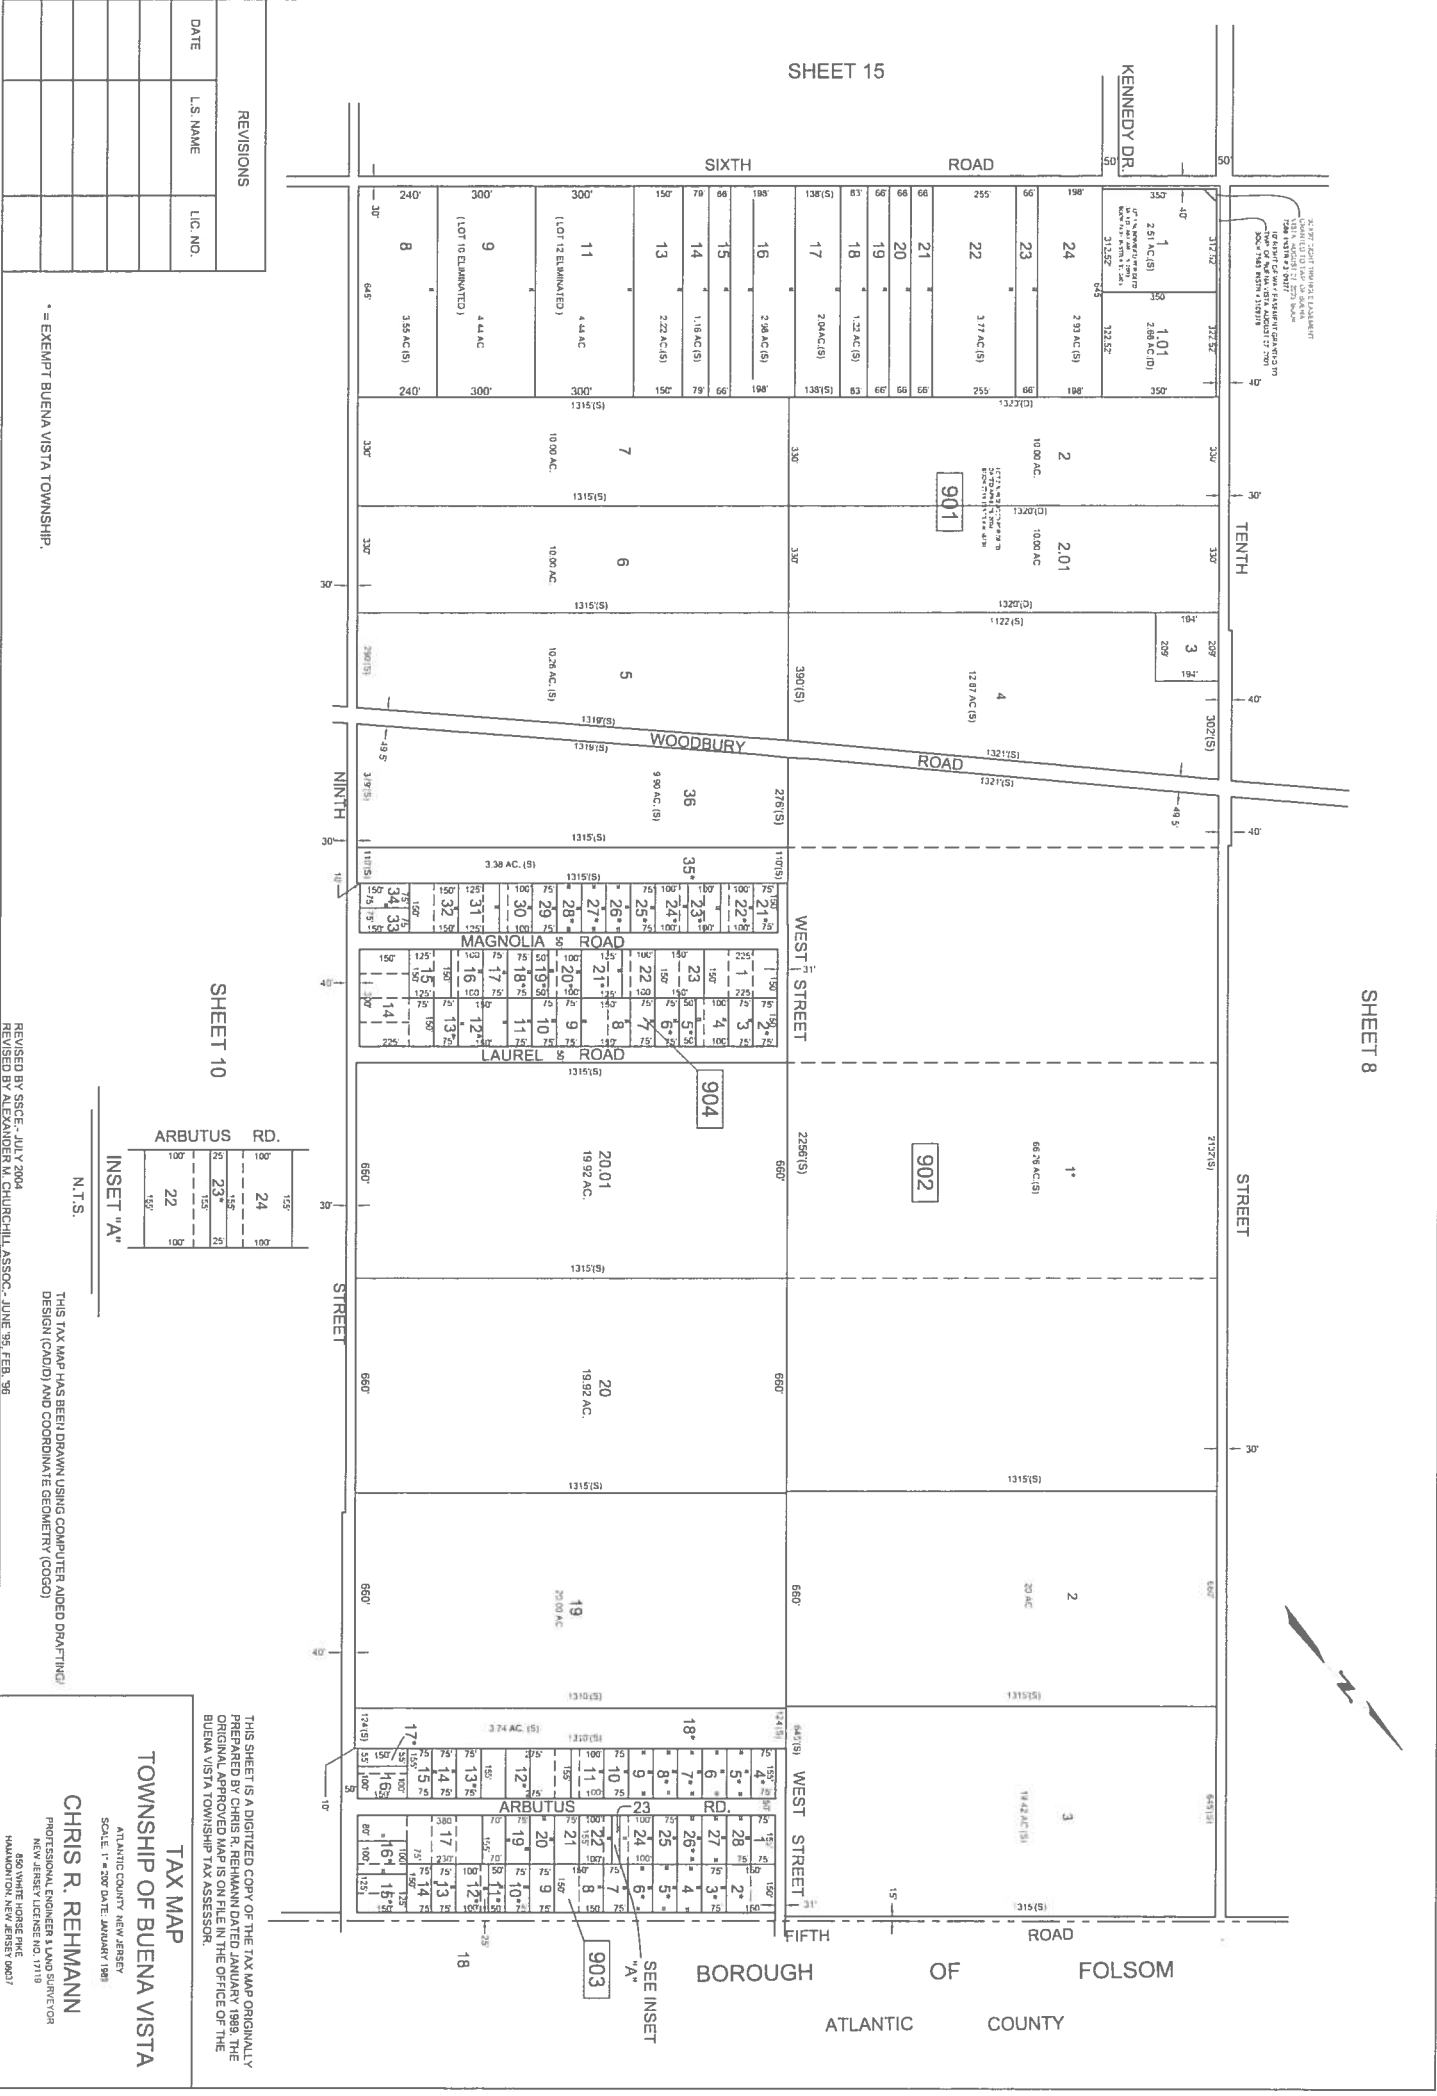

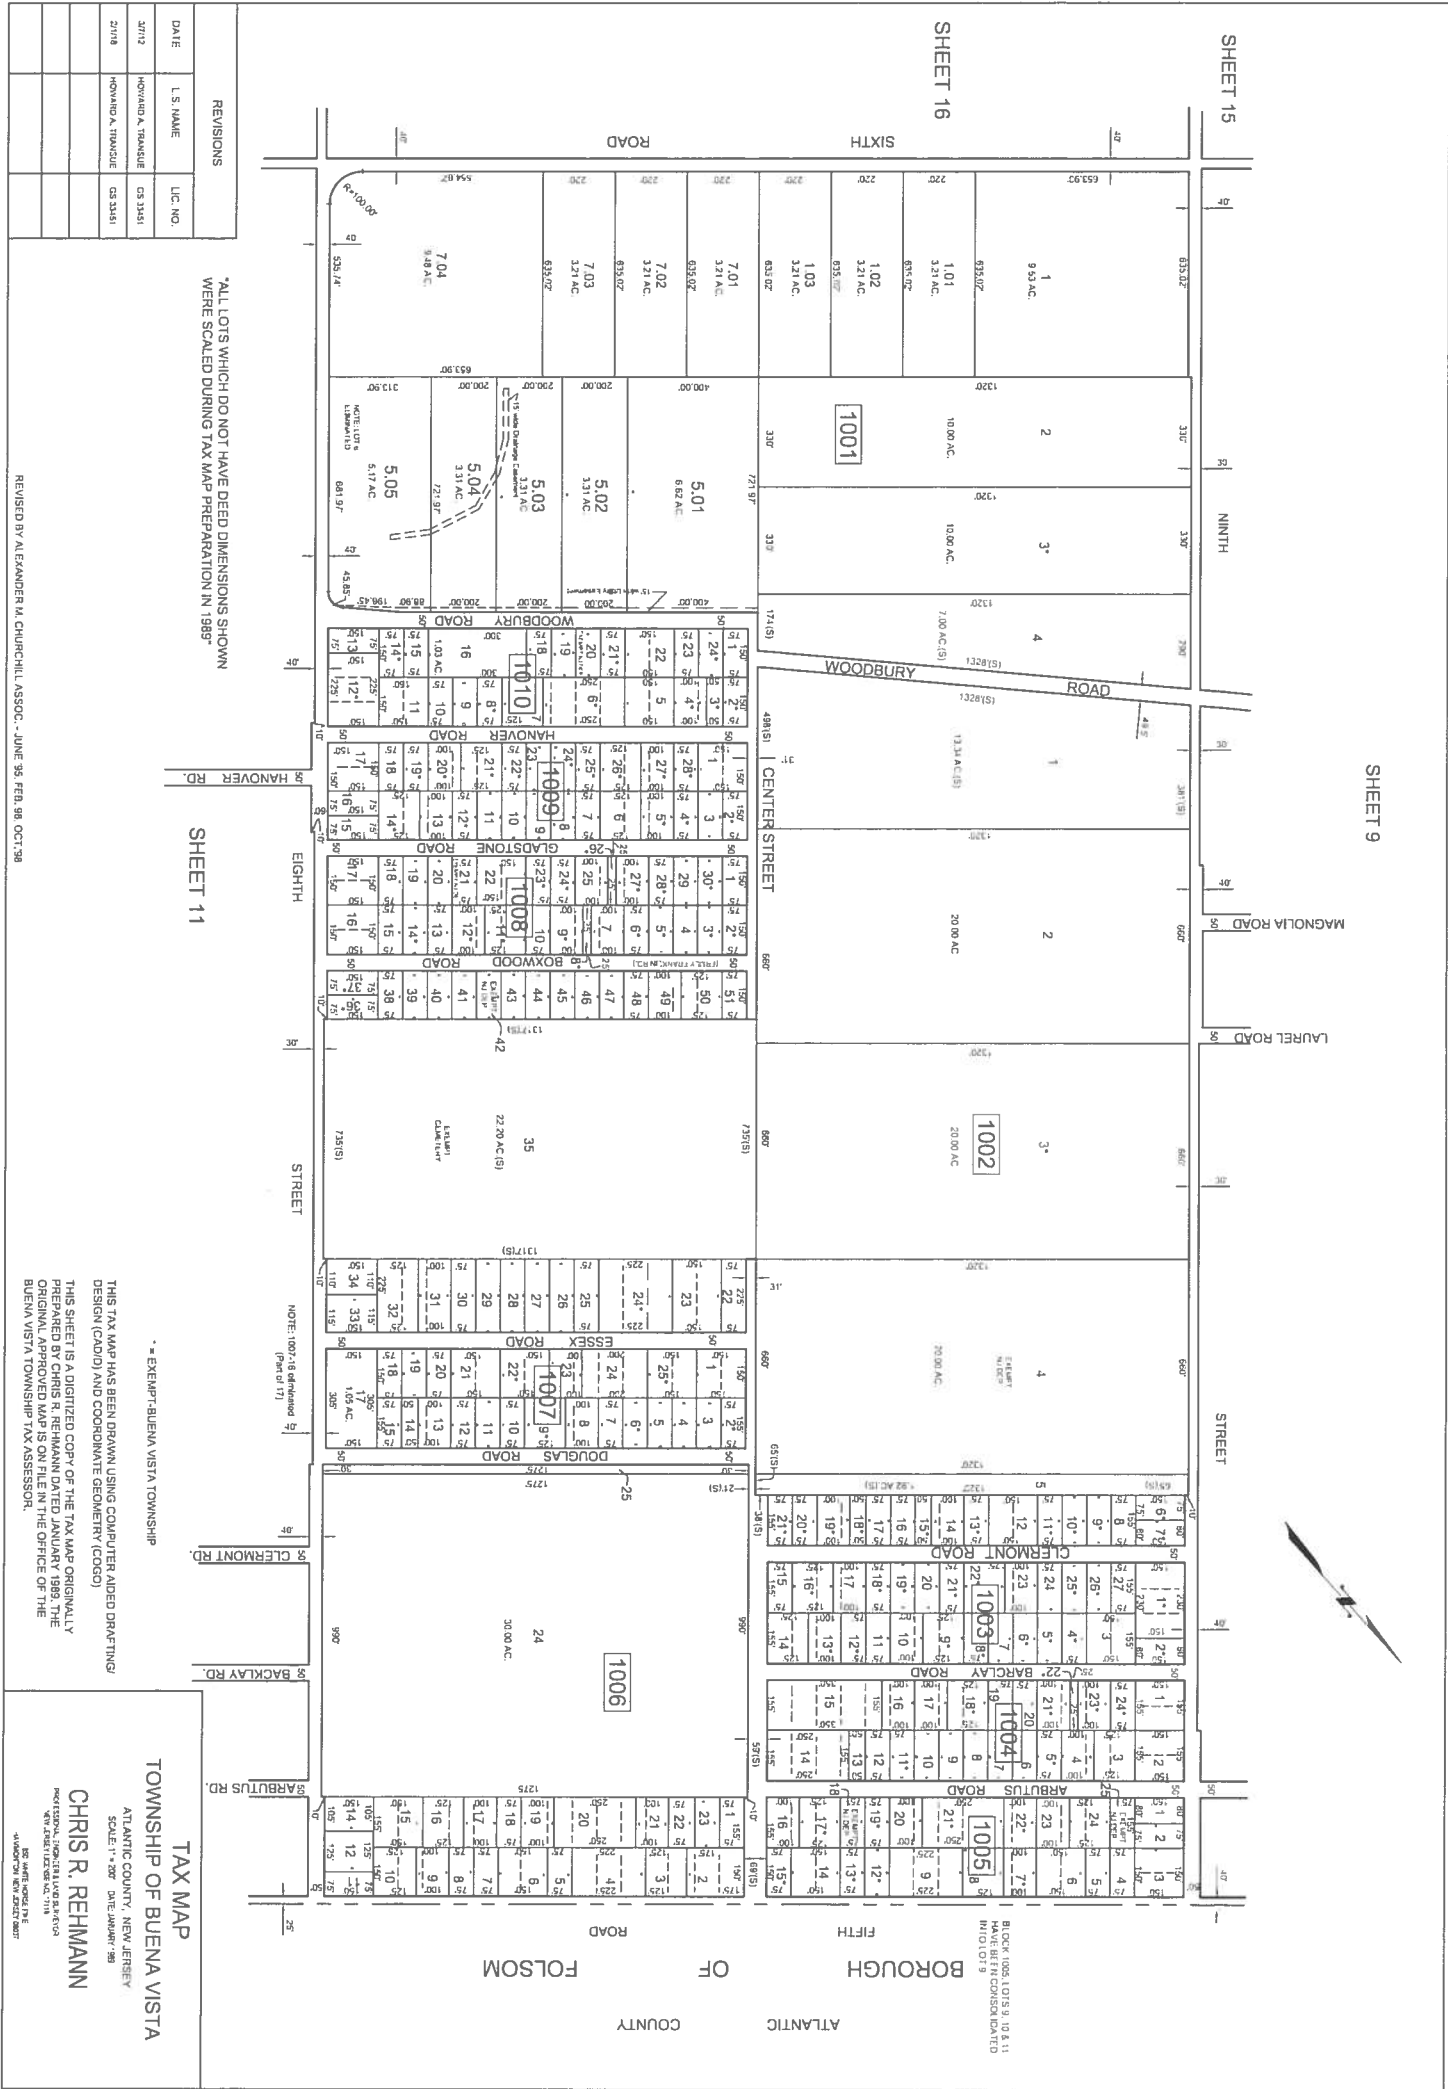

ATLANTIC COUNTY

THIS SHEET IS A DIGITIZED COPY OF THE TAX MAP ORIGINALLY PREPARED BY CHRIS R. REHMANN DATED JANUARY 1989. THE ORIGINAL APPROVED MAP IS ON FILE IN THE OFFICE OF THE BUENA VISTA TOWNSHIP TAX ASSESSOR.

TAX MAP

TOWNSHIP OF BUENA VISTA



ATLANTIC COUNTY, NEW JERSEY
SCALE 1" = 200' DATE: JULY 2005

CHRIS R. REHMAN

PROFESSIONAL ENGINEER & LAND SURVEYOR
NEW JERSEY LICENSE NO. 11108

THIS TAX MAP HAS BEEN DRAWN USING COMPUTER AIDED DRAFTING/

REVISIONS		
DATE	LS NAME	LS NO

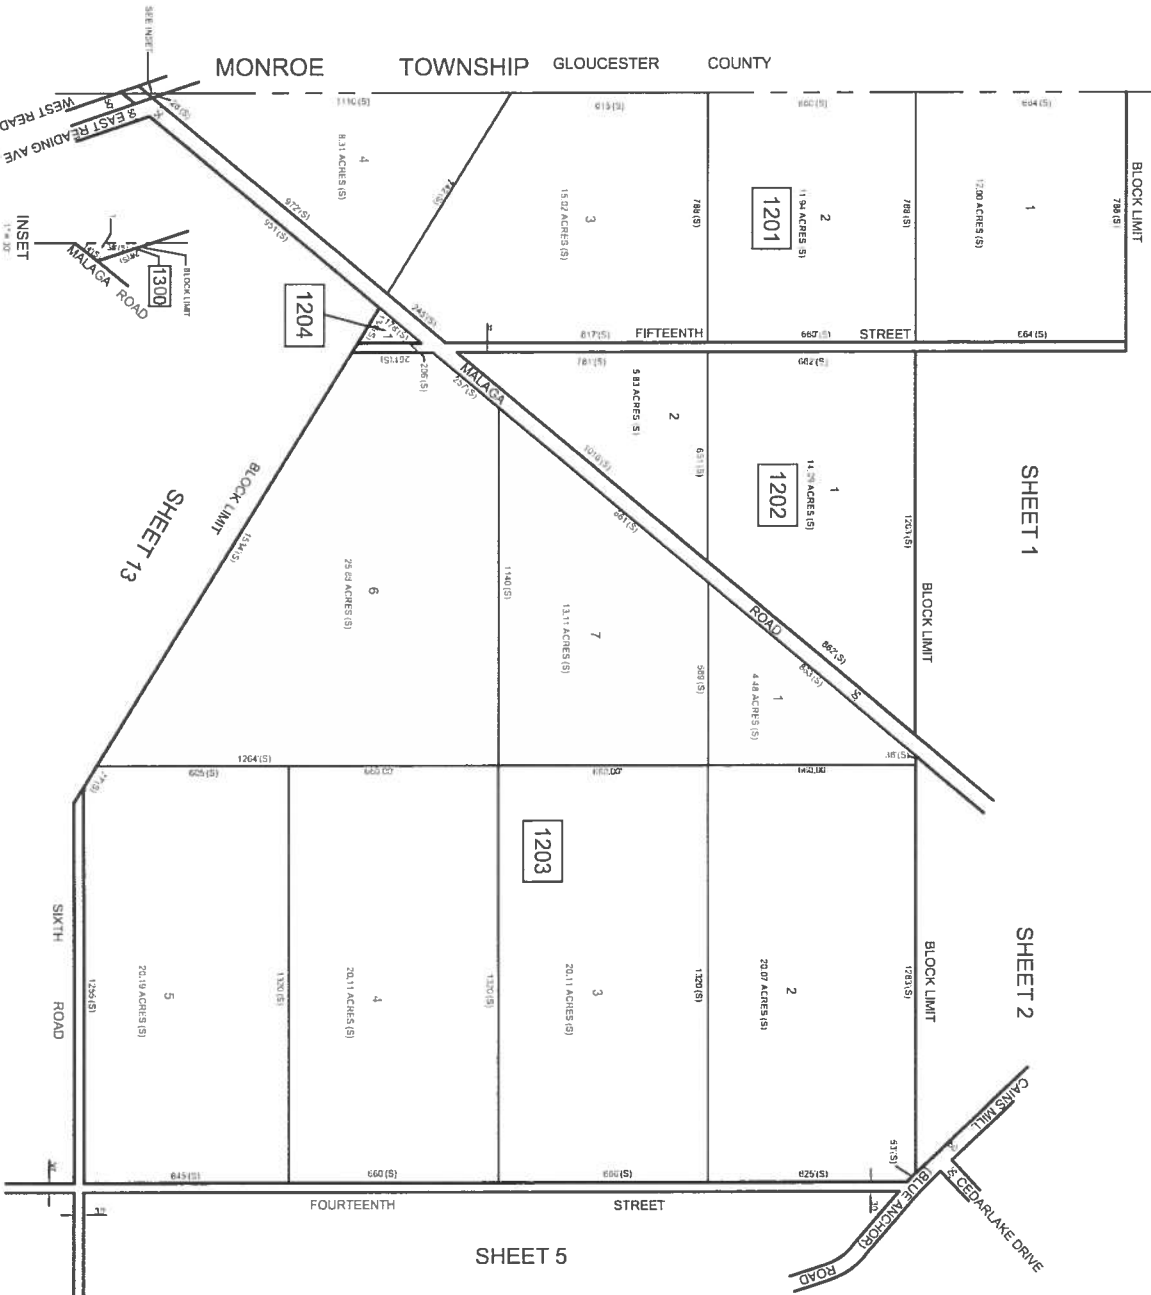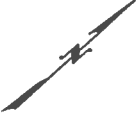

* = EXEMPT-BUENA VISTA TOWNSHIP

THIS TAX MAP HAS BEEN DRAWN USING COMPUTER AIDED DRAFTING/ DESIGN (CAD/D) AND COORDINATE GEOMETRY (COCO)

*ALL LOTS WHICH DO NOT HAVE DEED DIMENSIONS SHOWN WERE SCALED DURING TAX MAP PREPARATION IN 1987

THIS SHEET IS A DIGITIZED COPY OF THE TAX MAP ORIGINALLY PREPARED BY CHRIS R. REHMANN DATED JANUARY 1989. THE ORIGINAL APPROVED MAP IS ON FILE IN THE OFFICE OF THE BUENA VISTA TOWNSHIP TAX ASSESSOR.

TAX MAP

TOWNSHIP OF BUENA VISTA

ATLANTIC COUNTY, NEW JERSEY

SCALE: 1" = 200' DECEMBER 1989


CHRIS R. REHMANN

PHOTOGRAPHED BY AERIAL PHOTOGRAPHY, INC. IN 1989. AERIAL PHOTOGRAPHY, INC. 1000 ROUTE 100, SUITE 100, NEW JERSEY 07033

DESIGNED BY CHRIS R. REHMANN, 1989

REVIEWED BY CHURCH & DOCK 1989

REVISIONS			
DATE	L.S. NAME	LIC. NO.	
5/2/15	HOWARD A. TRANSLUE	03 33451	
2/11/18	HOWARD A. TRANSLUE	03 33451	

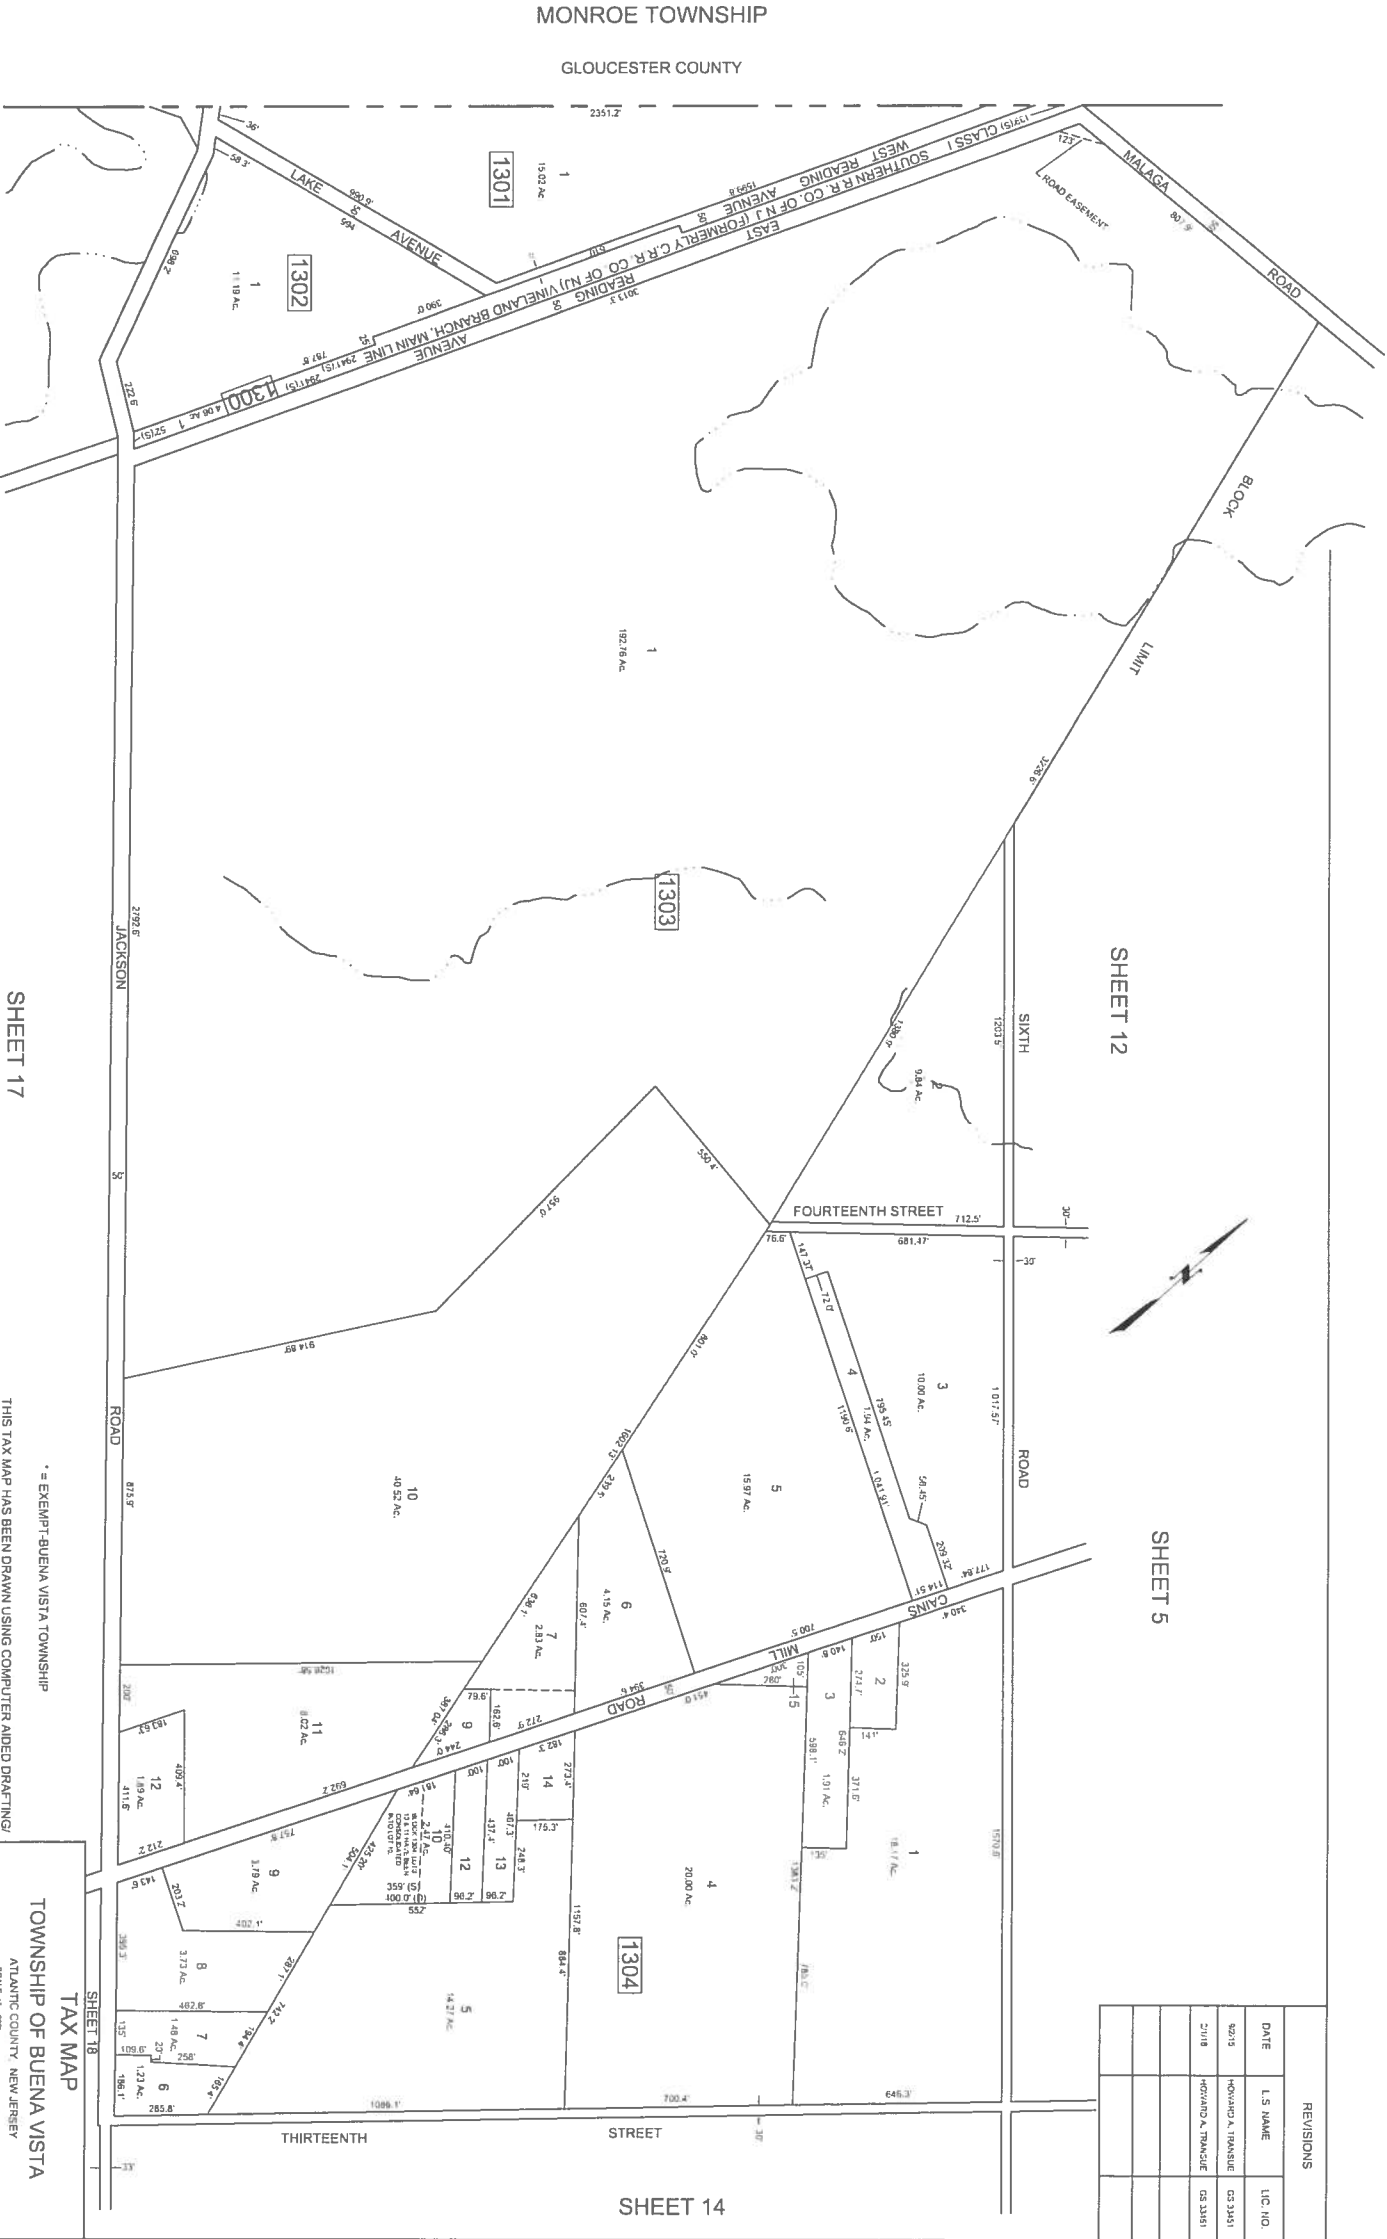

SHEET 17

SHEET 12

SHEET 5

SHEET 14

TAX MAP

TOWNSHIP OF BUENA VISTA

ATLANTIC COUNTY, NEW JERSEY

SCALE: 1" = 200' DATE: JANUARY 2018

CHRIS R. REHMANN

PROFESSIONAL LAND SURVEYOR

NEW JERSEY LICENSE NO. 1118

MADEIRA, N.Y. 11757 (2017)

* = EXEMPT-BUENA VISTA TOWNSHIP
THIS TAX MAP HAS BEEN DRAWN USING COMPUTER AIDED DRAFTING/
DESIGN (CADD) AND COORDINATE GEOMETRY (COGO)

THIS SHEET IS A DIGITIZED COPY OF THE TAX MAP ORIGINALLY
PREPARED BY CHRIS R. REHMANN DATED JANUARY 1989. THE
ORIGINAL APPROVED MAP IS ON FILE IN THE OFFICE OF THE
BUENA VISTA TOWNSHIP TAX ASSESSOR.


REMOVED BY CHURCHILL DOCT 98

SHEET 6

SHEET 7

SHEET 15

SHEET 13

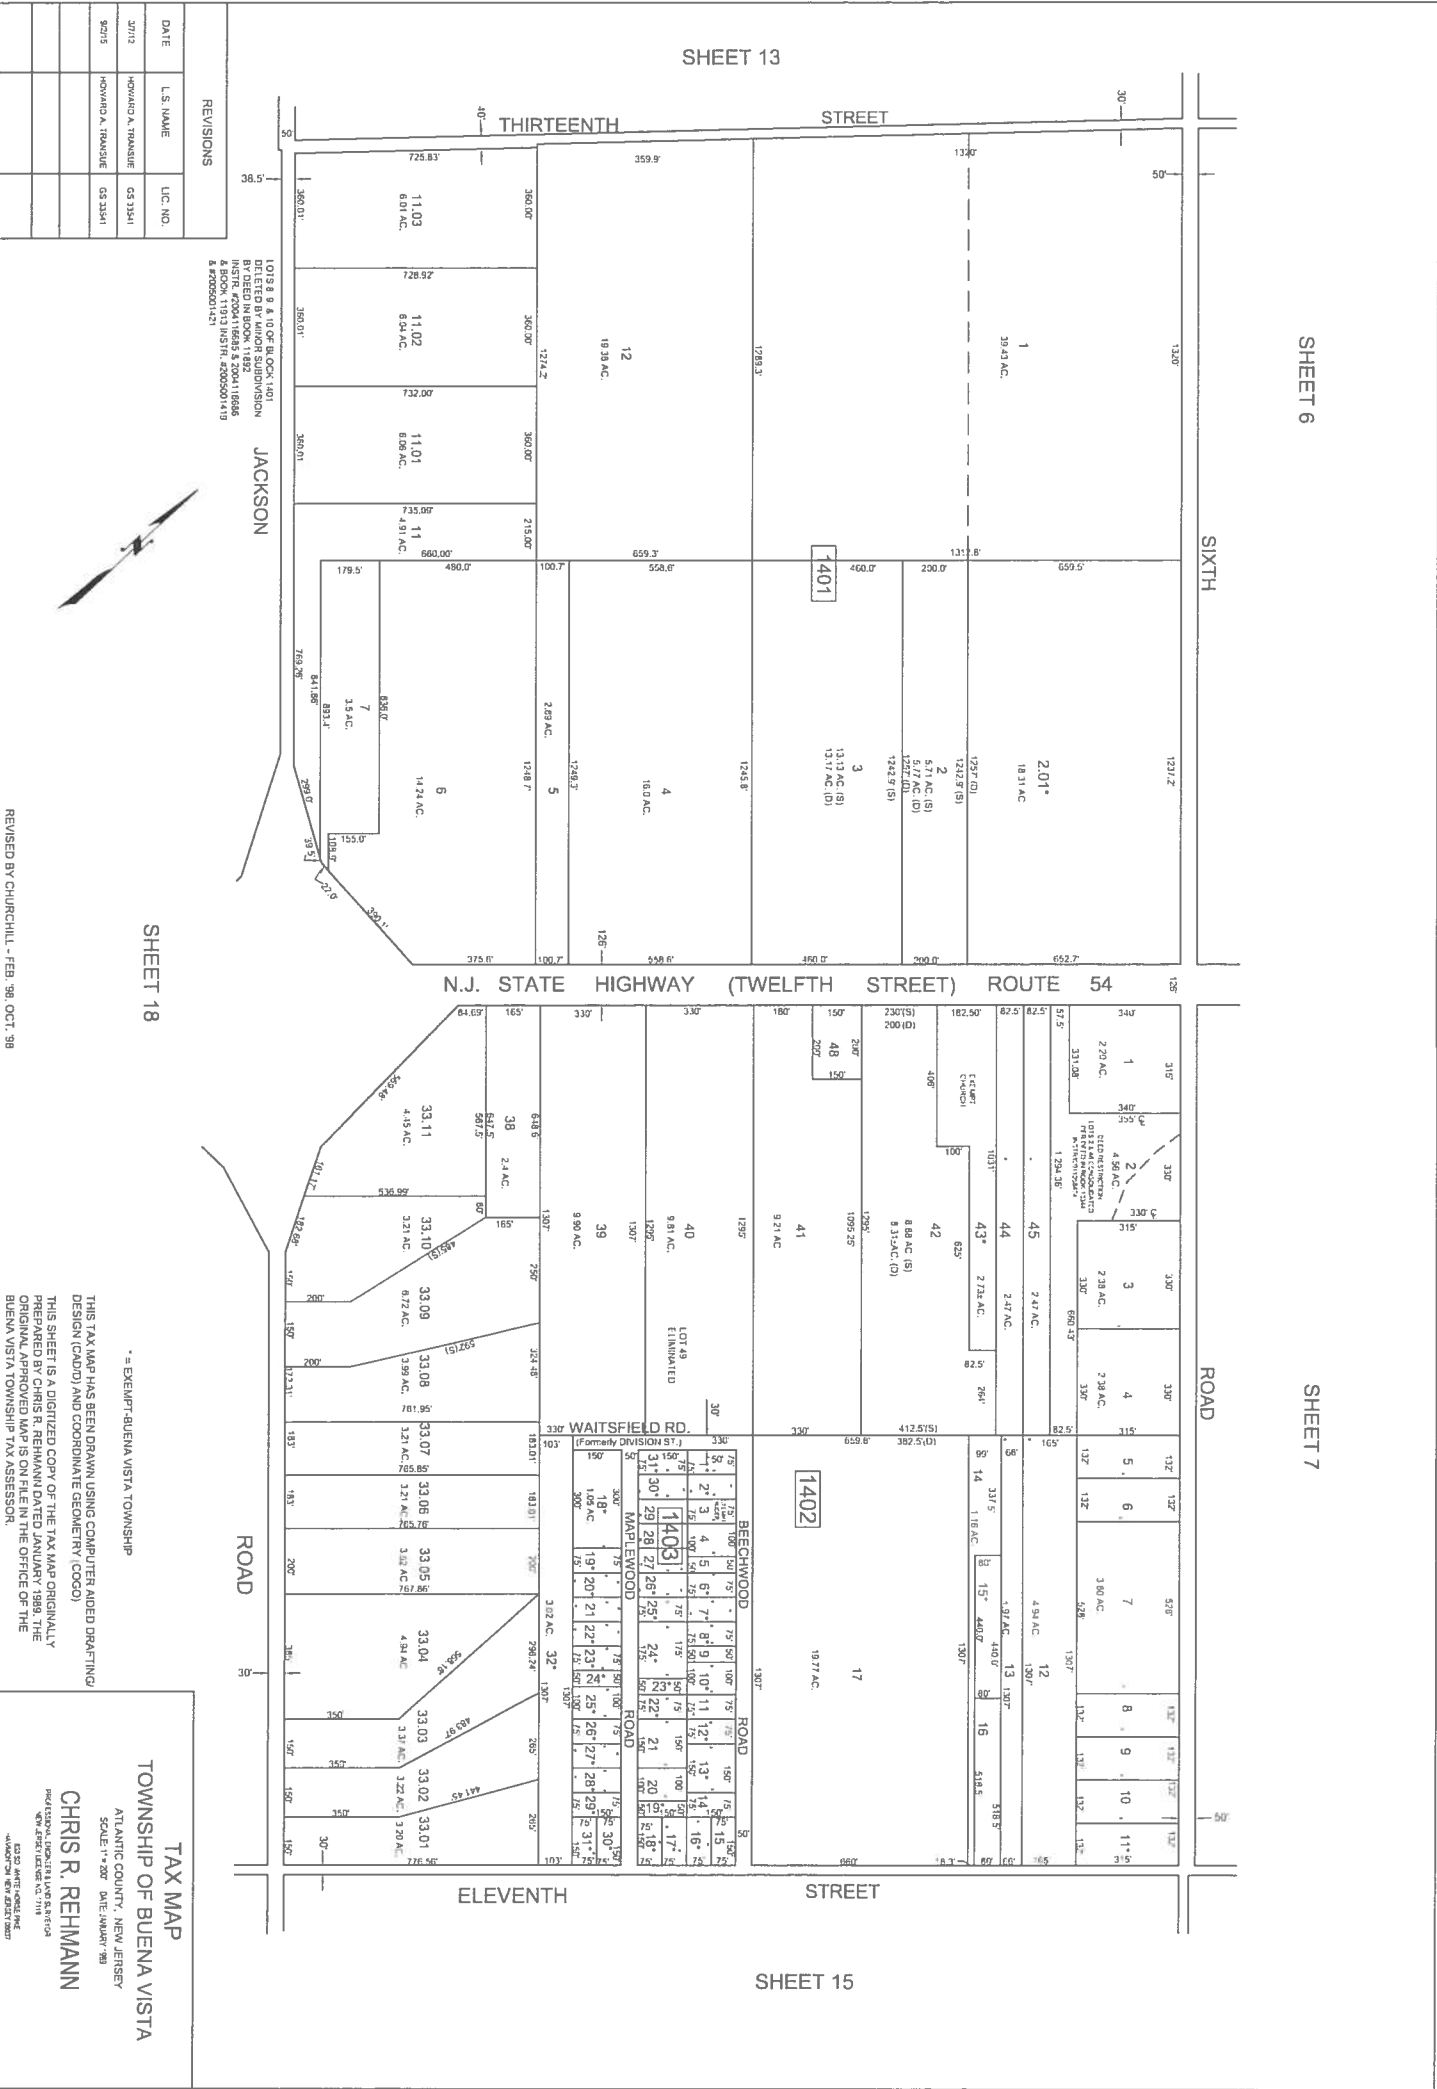

1015 & 4.10 AC. (S) 101
DELETED BY JUNIOR SUBDIVISION
BY DEED IN BOOK 11882
INSTR. #200411666 & 200411666
2004/11/11 11:11 AM, 2004/11/11
4005001421

JACKSON

SHEET 18

REVISED BY CHURCHILL - FEB. 98, OCT. 98

-- EXEMPT-BUENA VISTA TOWNSHIP

THIS TAX MAP HAS BEEN DRAWN USING COMPUTER AIDED DRAFTING
DESIGN (CAD) AND COORDINATE GEOMETRY (COGO)
THIS SHEET IS A DIGITIZED COPY OF THE TAX MAP ORIGINALLY
PREPARED BY CHRIS R. REHMANN DATED JANUARY 1989. THE
ORIGINAL APPROVED MAP IS ON FILE IN THE OFFICE OF THE
BUENA VISTA TOWNSHIP TAX ASSESSOR.

TAX MAP
TOWNSHIP OF BUENA VISTA
ATLANTIC COUNTY, NEW JERSEY
SCALE: 1" = 200' DATE: JANUARY 99

CHRIS R. REHMANN


1004 LEXINGTON BLVD. SUITE 100
NEW JERSEY 07033-1111
4010 MAIN STREET, SUITE 200
NEW JERSEY 07033-1111

REV. 5/20/92
REV. 10/20/92
REV. 5/1/93



SHEET 10

SHEET 11

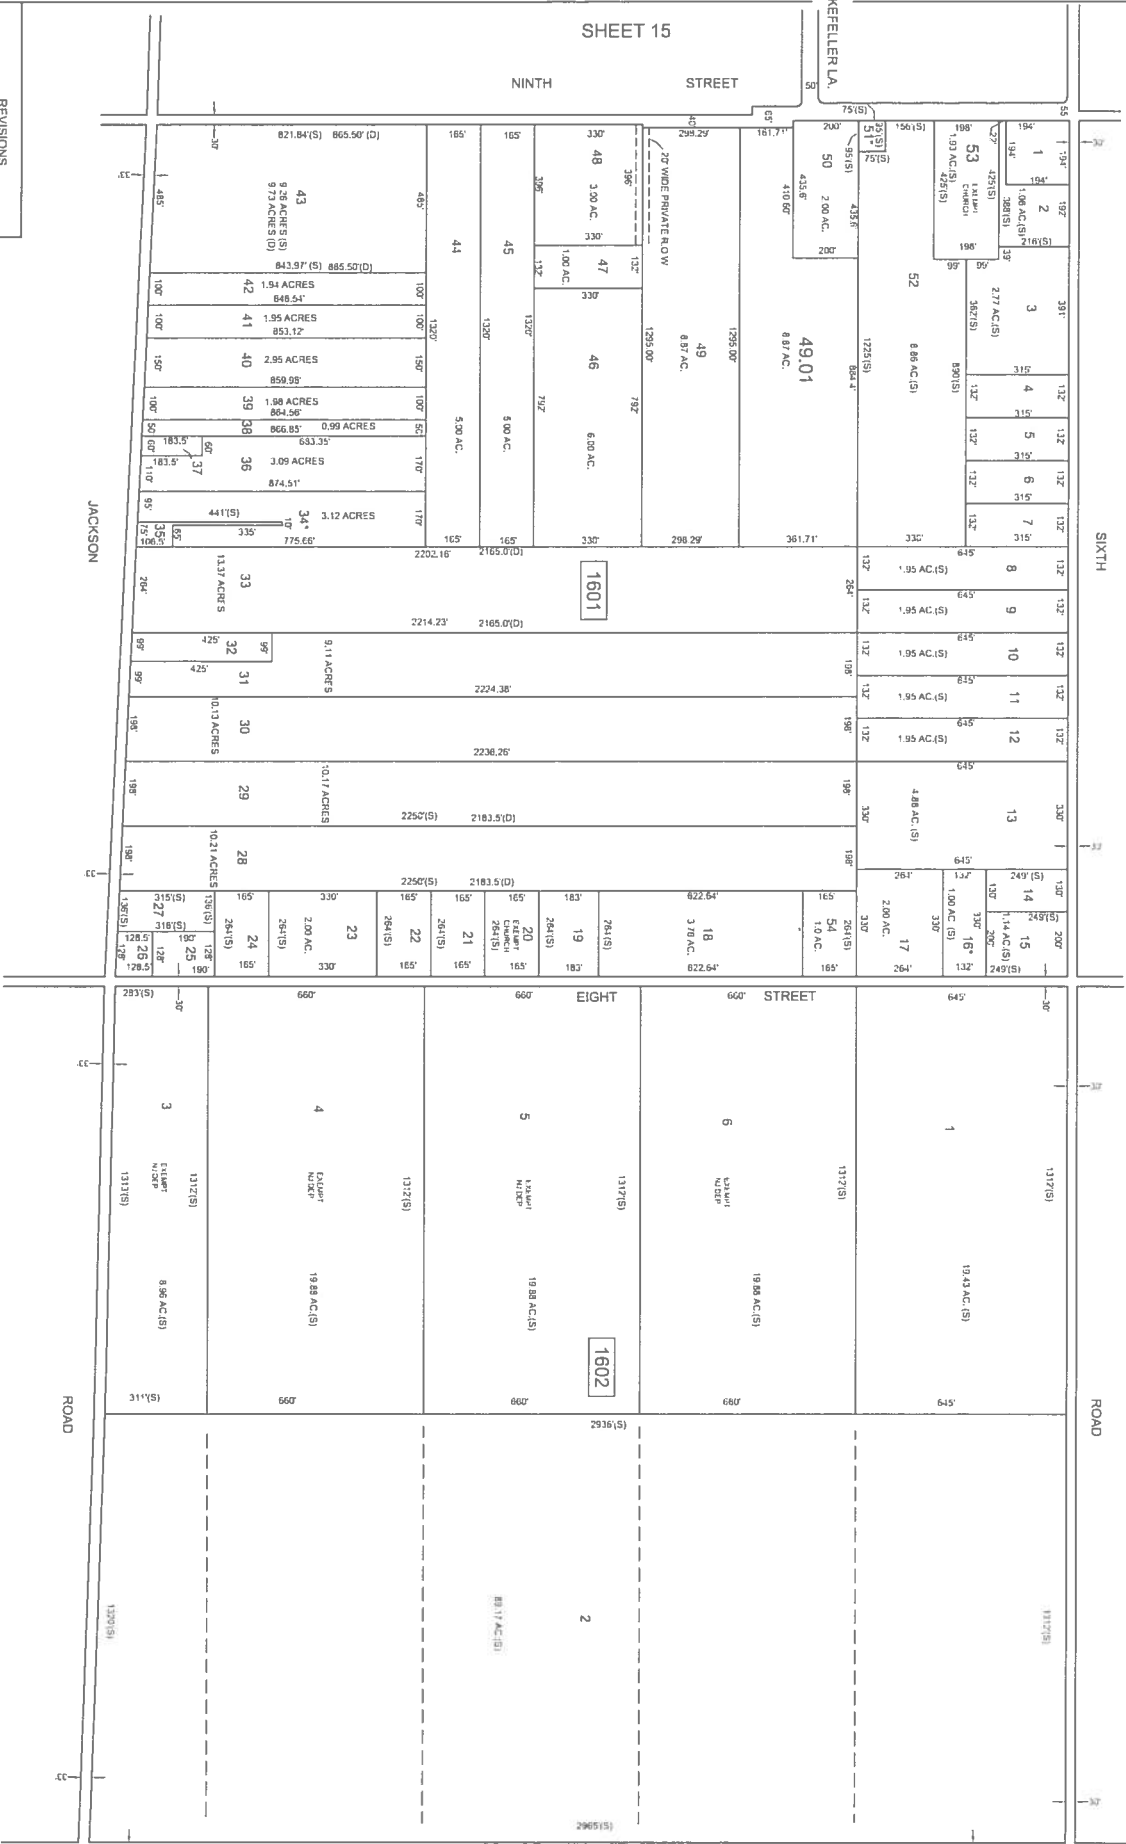

REVISIONS		
DATE	L.S. NAME	LIC. NO.

SHEET 20

EXEMPT BUENA VISTA TOWNSHIP

THIS TAX MAP HAS BEEN DRAWN USING COMPUTER AIDED DRAFTING/ DESIGN (CADD) AND COORDINATE GEOMETRY (COGO)

*ALL LOTS WHICH DO NOT HAVE DEED DIMENSIONS SHOWN WERE SCALED DURING TAX MAP PREPARATION IN 1987

THIS SHEET IS A DIGITIZED COPY OF THE TAX MAP ORIGINALLY DRAWN AND ADJUSTED BY HENRY DATED JANUARY 1988. THE ORIGINAL MAP WAS DRAWN BY HENRY FOR THE OFFICE OF THE BUENA VISTA TOWNSHIP TAX ASSESSOR.


TAX MAP
TOWNSHIP OF BUENA VISTA
ATLANTIC COUNTY, NEW JERSEY
SCALE: 1" = 200' DATE: JANUARY 1988

CHRIS R. REHMANN

REGISTERED LAND SURVEYOR
STATE OF NEW JERSEY
#40667-001-00001-0000

REVISD BY ALEXANDER M. CHURCHILL ASSOC., FILL 96

REVISIONS		
DATE	L.S. NAME	LIC. NO.

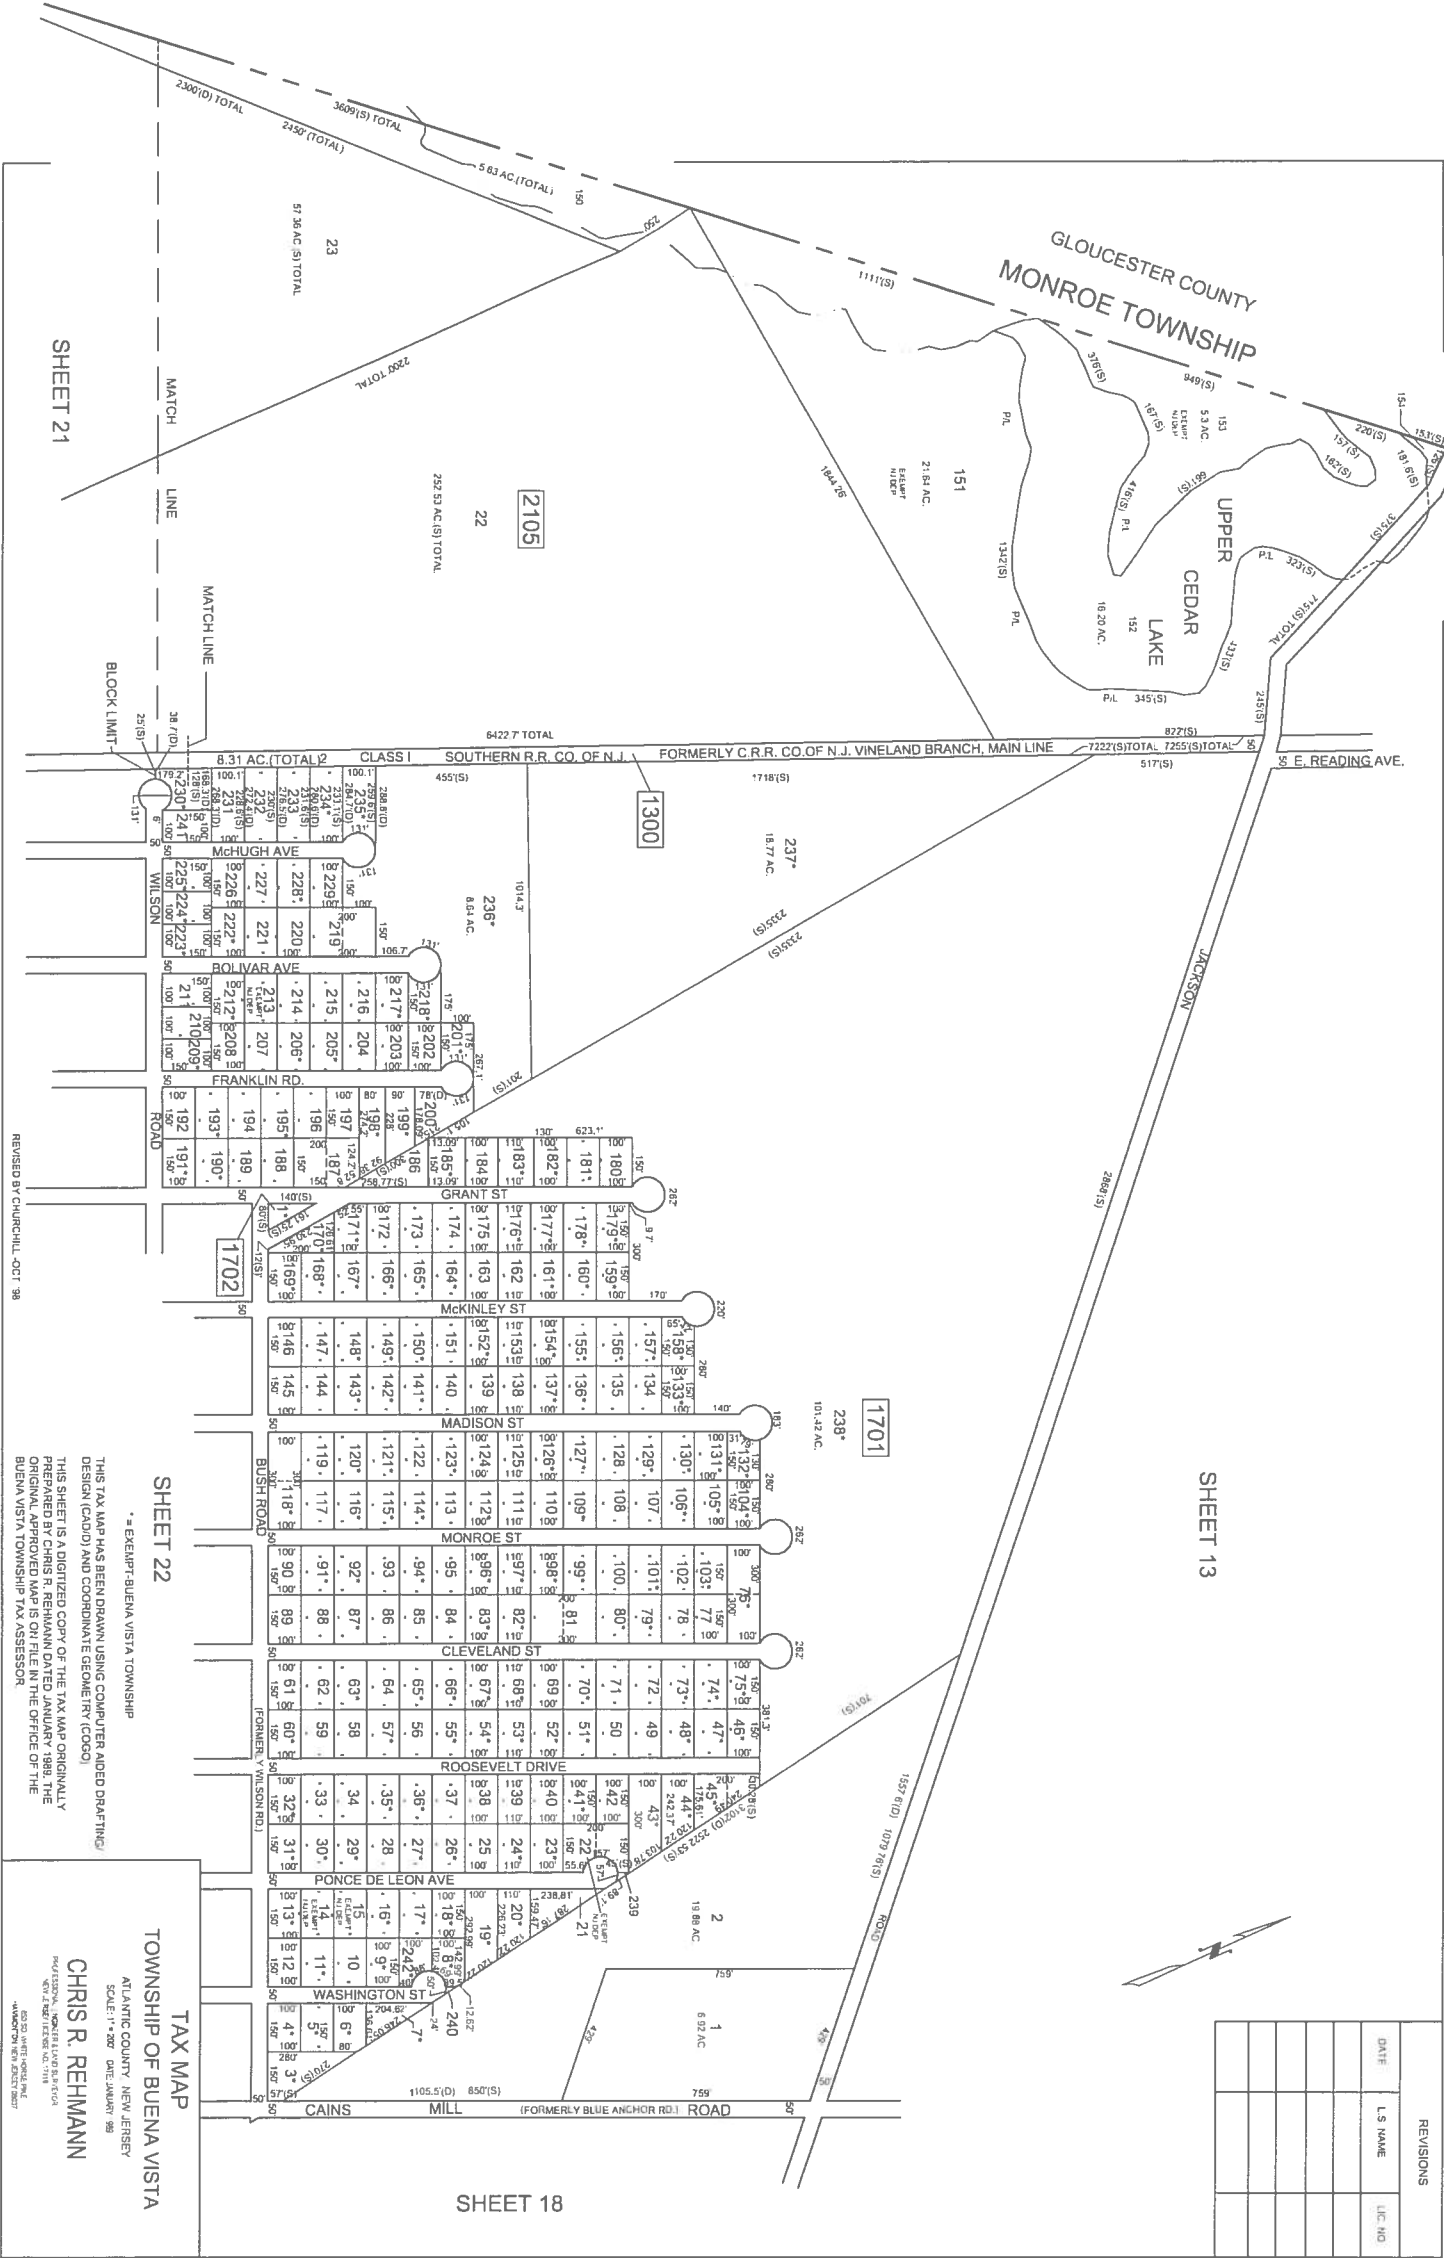

THIRTEENTH STREET


JACKSON


ROAD


WEAVER AVE.

SHEET 19

SHEET 17

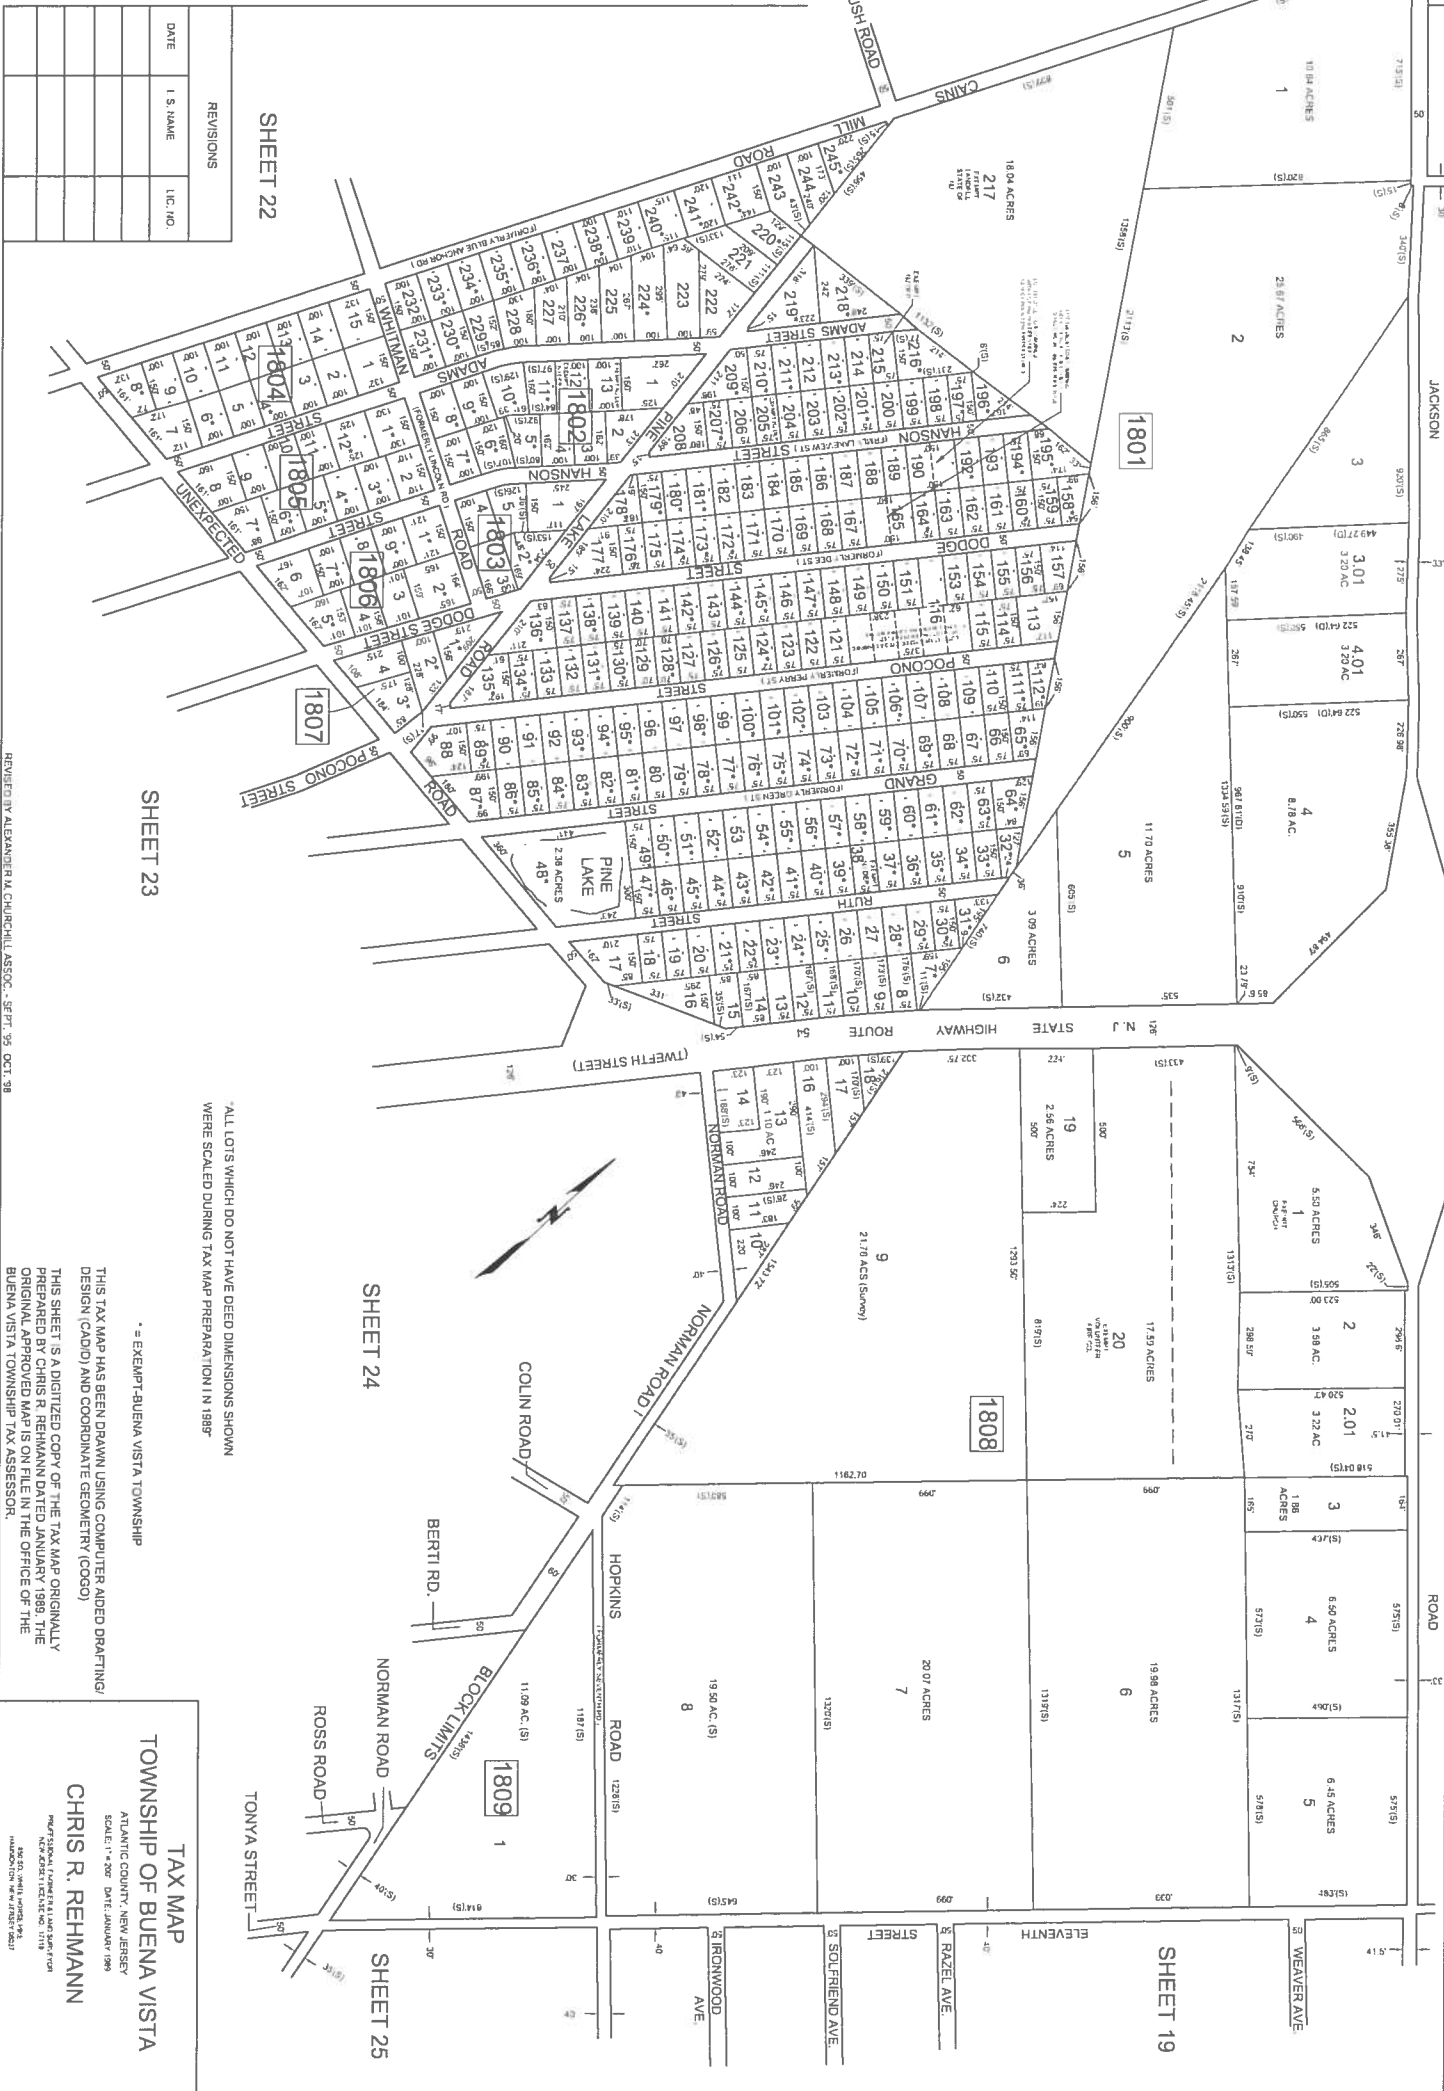

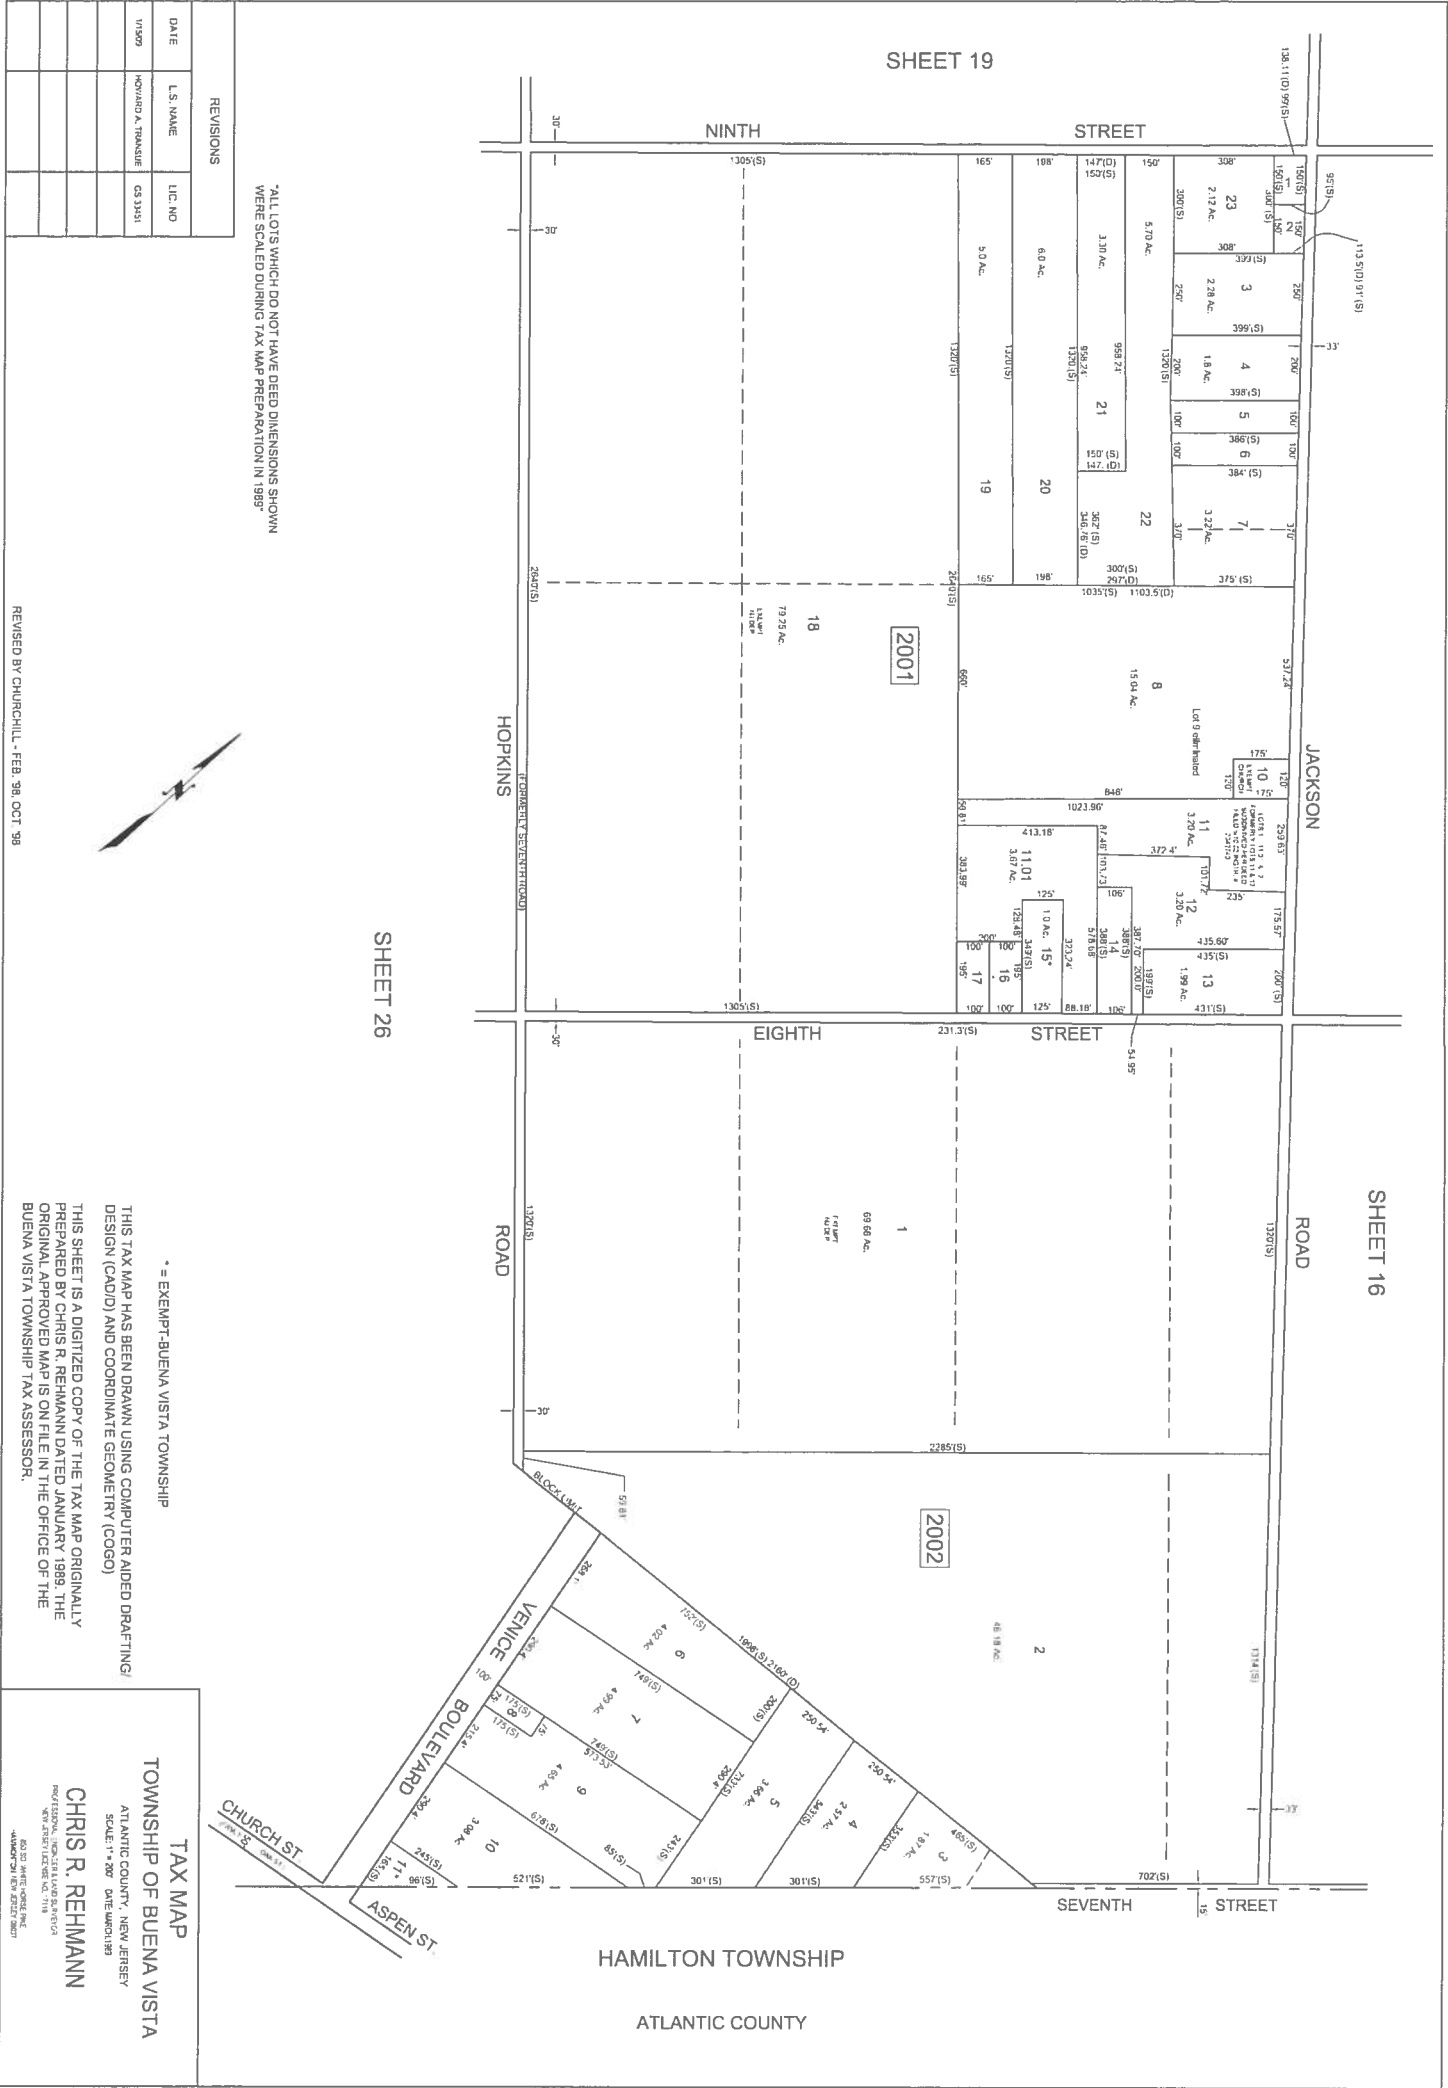

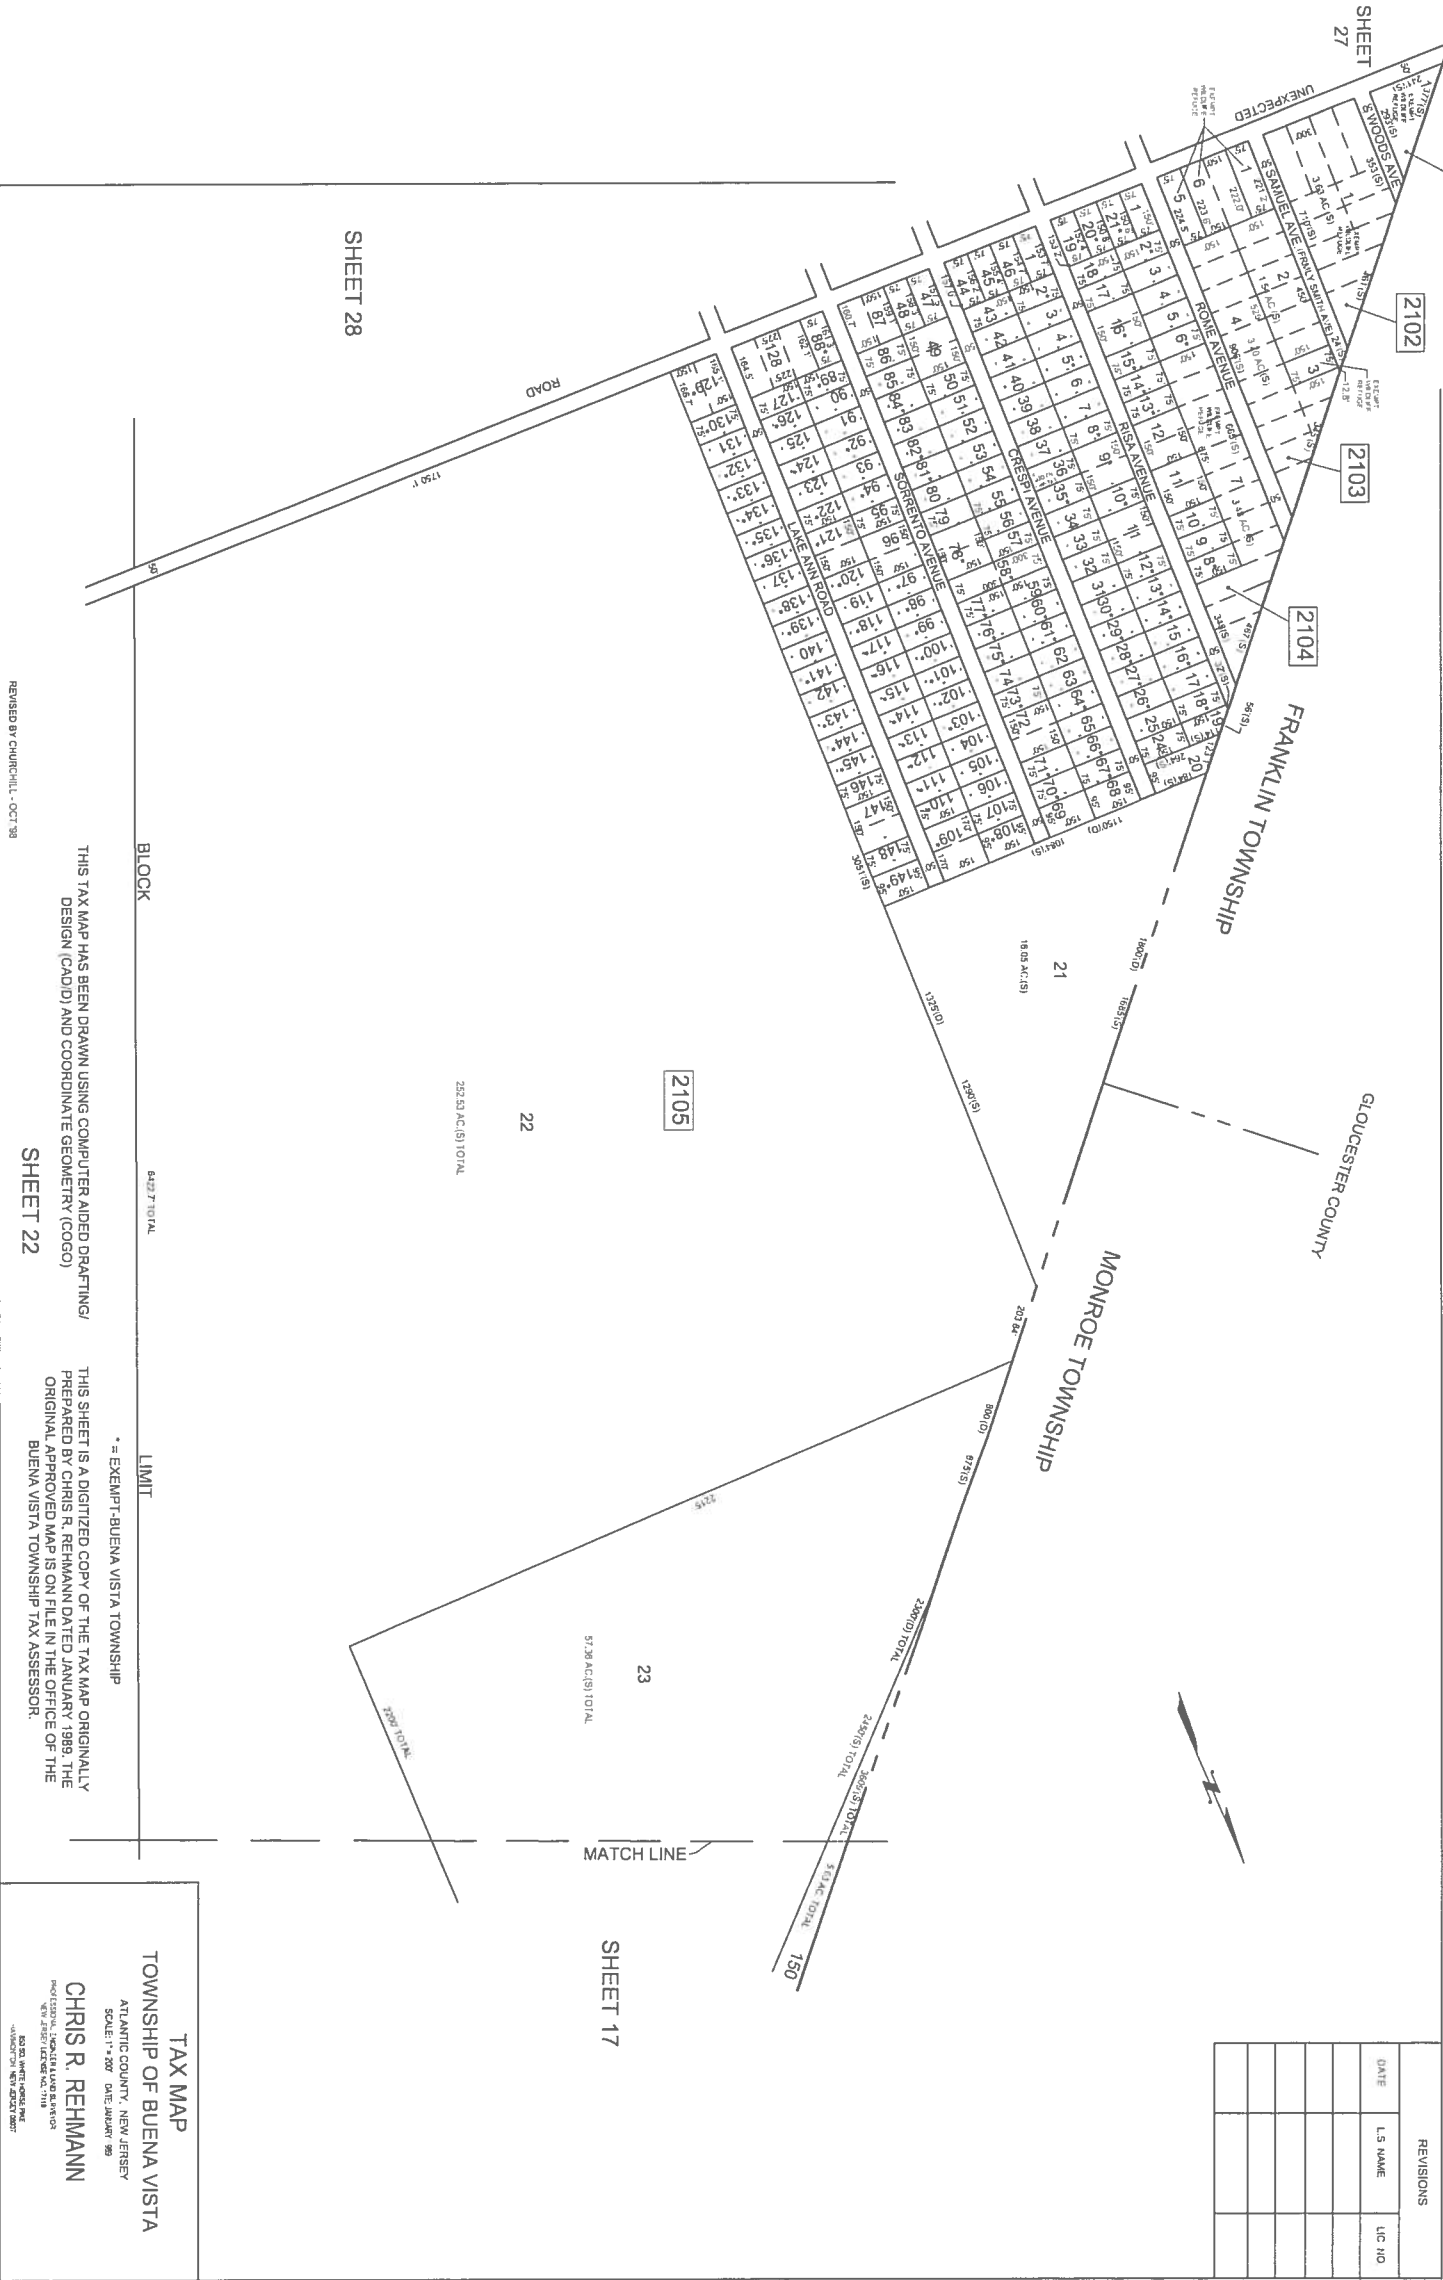

REVISIONS		
DATE	L.S. NAME	LIC. NO.

TAX MAP
TOWNSHIP OF BUENA VISTA

ATLANTIC COUNTY, NEW JERSEY
SCALE: 1" = 200' DATE: JANUARY 98
PHOTOGRAPHED: MONROE TOWNSHIP
NEW JERSEY LICENSE NO. 1718
650 SO. WHITE OAKS DRIVE
JANESVILLE, NEW JERSEY 08057

THIS TAX MAP HAS BEEN DRAWN USING COMPUTER AIDED DRAFTING/
DESIGN (CADD) AND COORDINATE GEOMETRY (COCO)

SHEET 22

REVIEWED BY: CHURCHILL - OCT 798

REVISIONS		
DATE	L.S. NAME	LIC. NO.



* = EXEMPT-BUENA VISTA TOWNSHIP
THIS TAX MAP HAS BEEN DRAWN USING COMPUTER AIDED DRAFTING/
DESIGN (CAD) AND COORDINATE GEOMETRY (GCGO)
THIS SHEET IS A DIGITIZED COPY OF THE TAX MAP ORIGINALLY
PREPARED BY CHRIS R. REHMANN DATED JANUARY 1980. THE
ORIGINAL, APPROVED MAP IS ON FILE IN THE OFFICE OF THE
BUENA VISTA TOWNSHIP TAX ASSESSOR.

TAX MAP

TOWNSHIP OF BUENA VISTA

ATLANTIC COUNTY, NEW JERSEY

SCALE: 1" = 200'

DATE: JANUARY 98


CHRIS R. REHMANN

PROFESSIONAL LAND SURVEYOR


NEW JERSEY LICENSE NO. 7118

600 SO. WENT FORD RD.

MANALAPAN, NJ 07957-2801

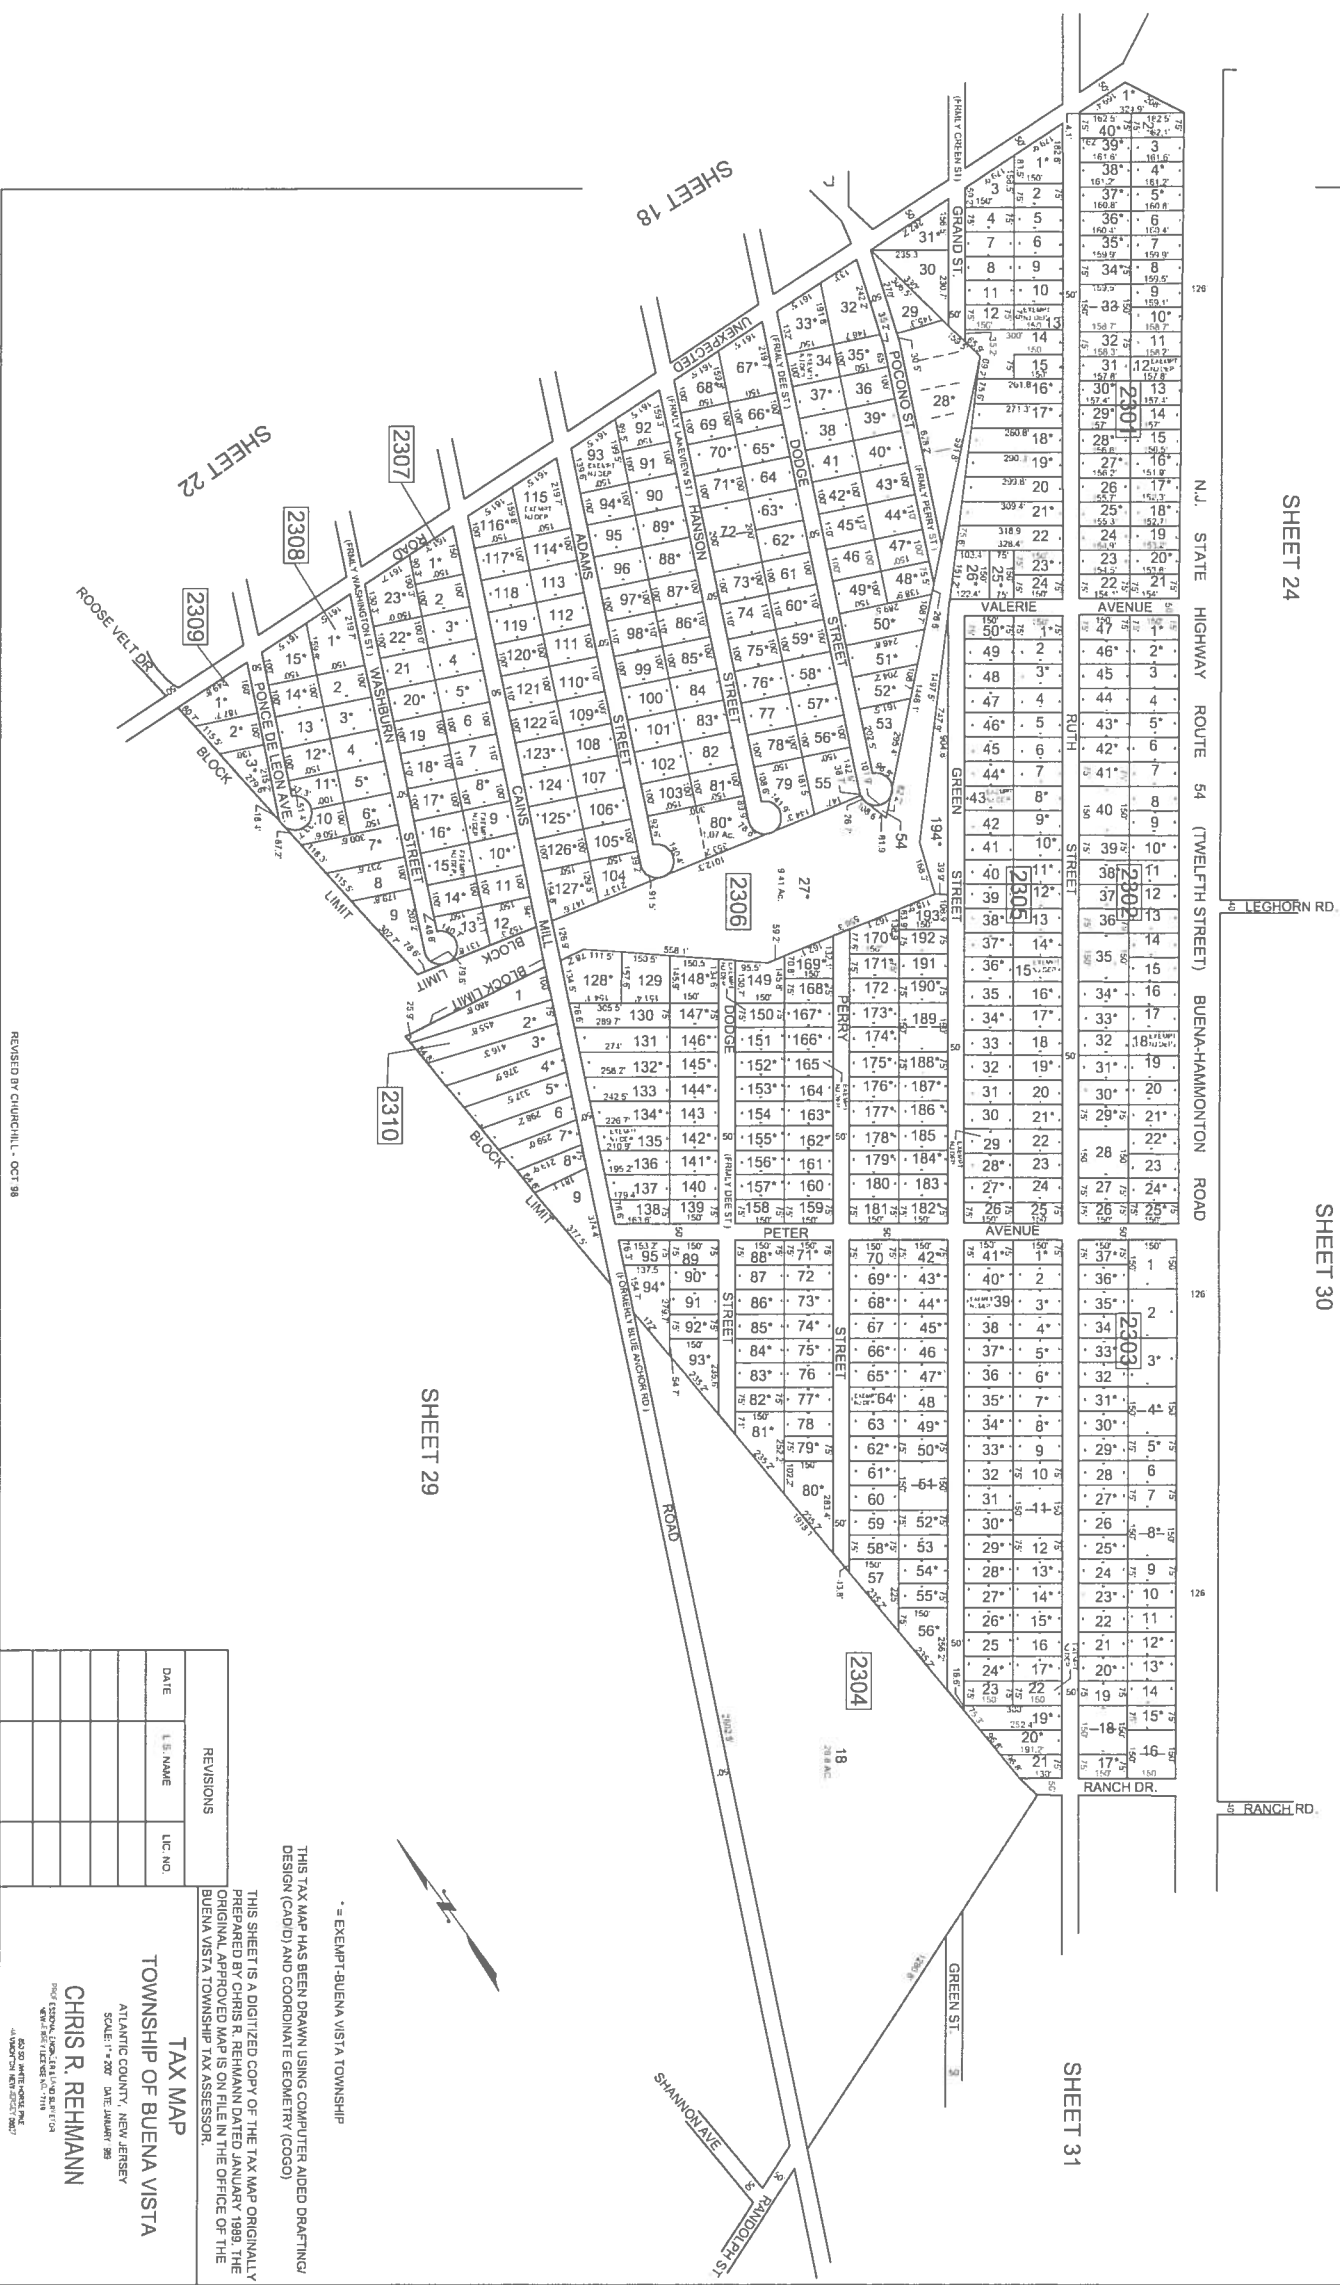

REVISIONS			
DATE	L.S. NAME	LIC. NO.	
1/15/97	HOWARD A. TRANSUE	CD 33151	

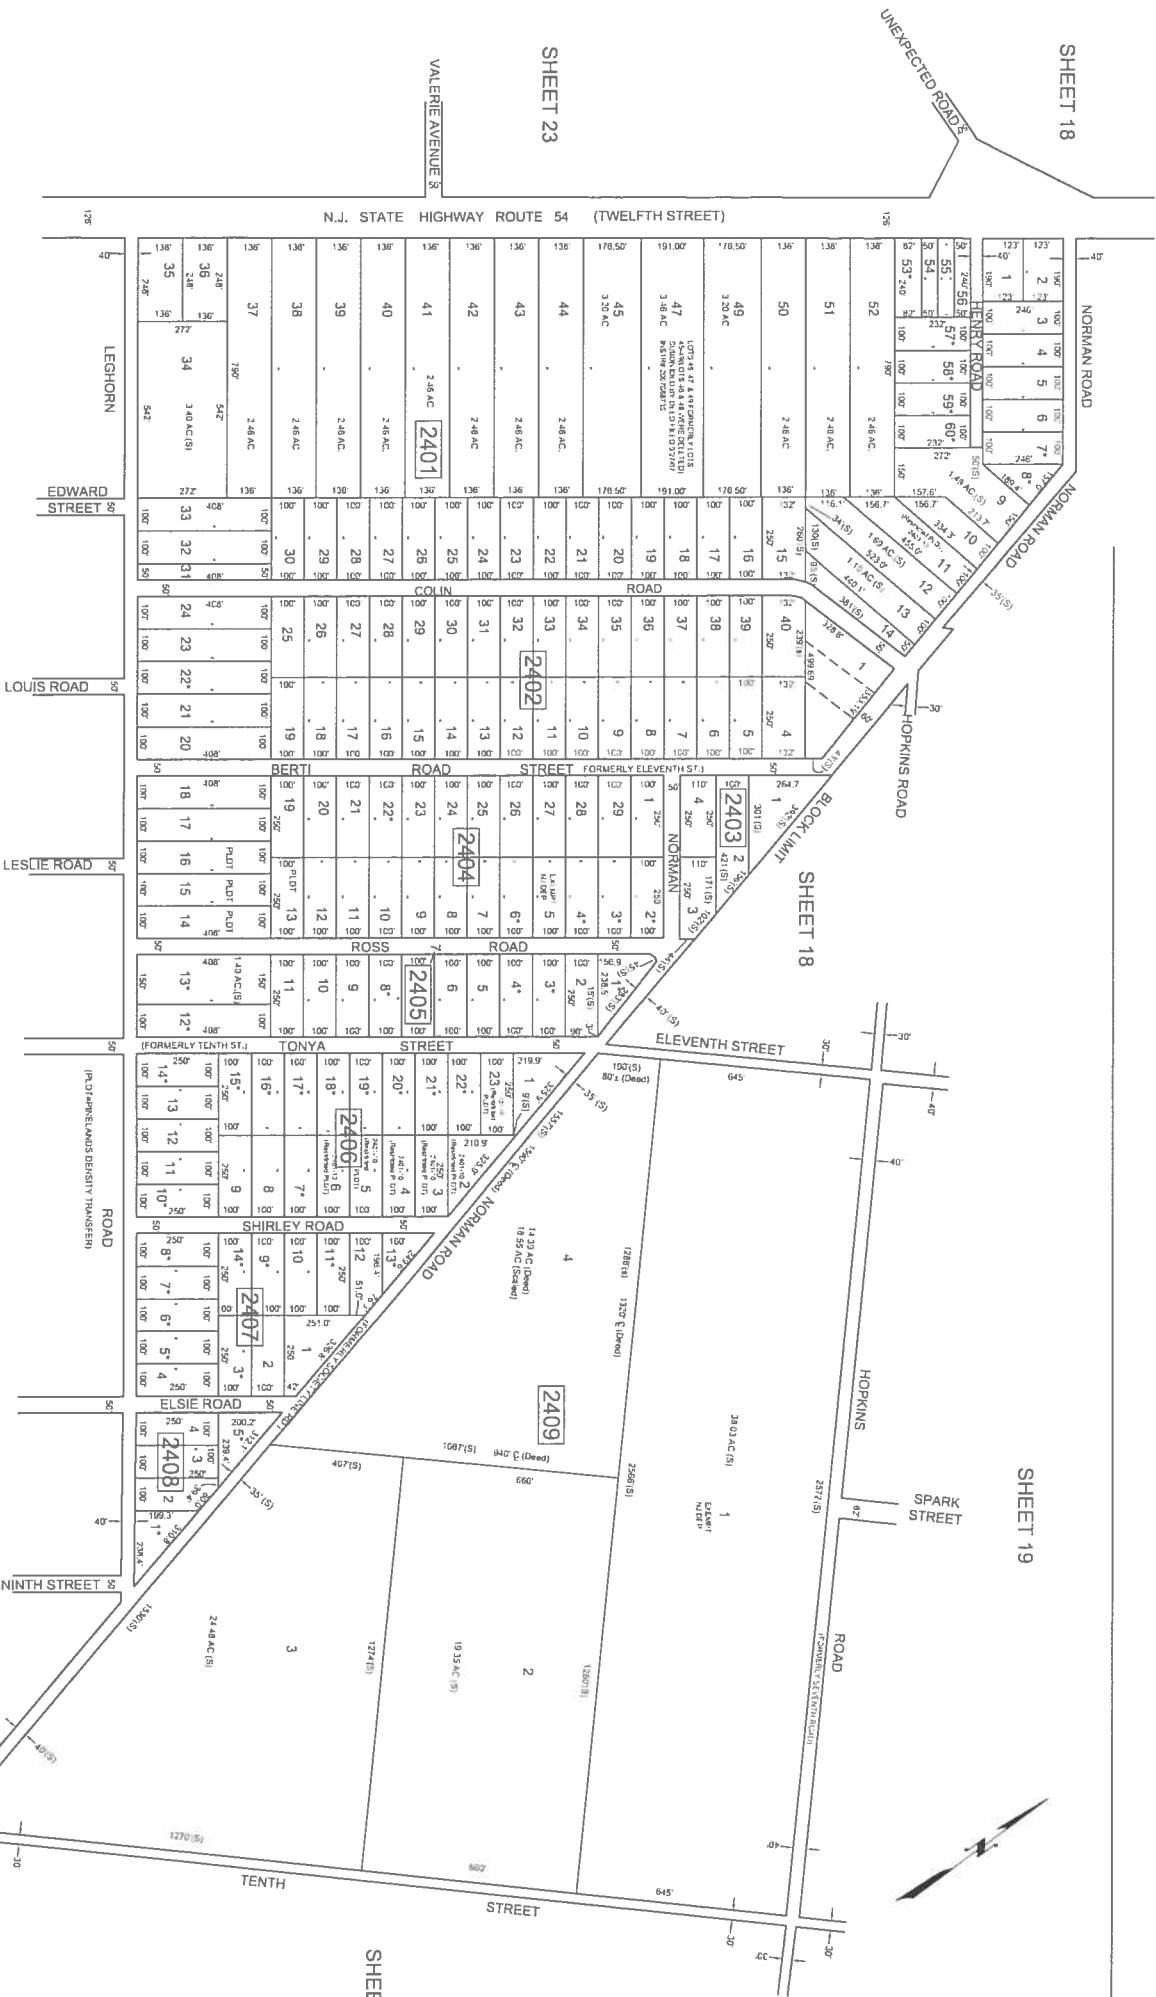

ALL LOTS WHICH DO NOT HAVE DEED DIMENSIONS SHOWN WERE SCALED DURING TAX MAP PREPARATION IN 1989

SHEET 30

* = EXEMPT-BUENA VISTA TOWNSHIP

THIS TAX MAP HAS BEEN DRAWN USING COMPUTER AIDED DRAFTING/DESIGN (CAD/D) AND COORDINATE GEOMETRY (COGO)

THIS SHEET IS A DIGITIZED COPY OF THE TAX MAP ORIGINALLY PREPARED BY CHRIS R. REHMANN DATED JANUARY 1989. THE ORIGINAL APPROVED MAP IS ON FILE IN THE OFFICE OF THE BUENA VISTA TOWNSHIP TAX ASSESSOR.

TAX MAP
TOWNSHIP OF BUENA VISTA

ATLANTIC COUNTY, NEW JERSEY


SCALE: 1" = 200' DATE: JANUARY 99

CHRIS R. REHMANN

PROF. ASBEST LECTURE NO. 17114

NOT A PART OF THE MAP

4-AMERICAN NEW JERSEY 2007

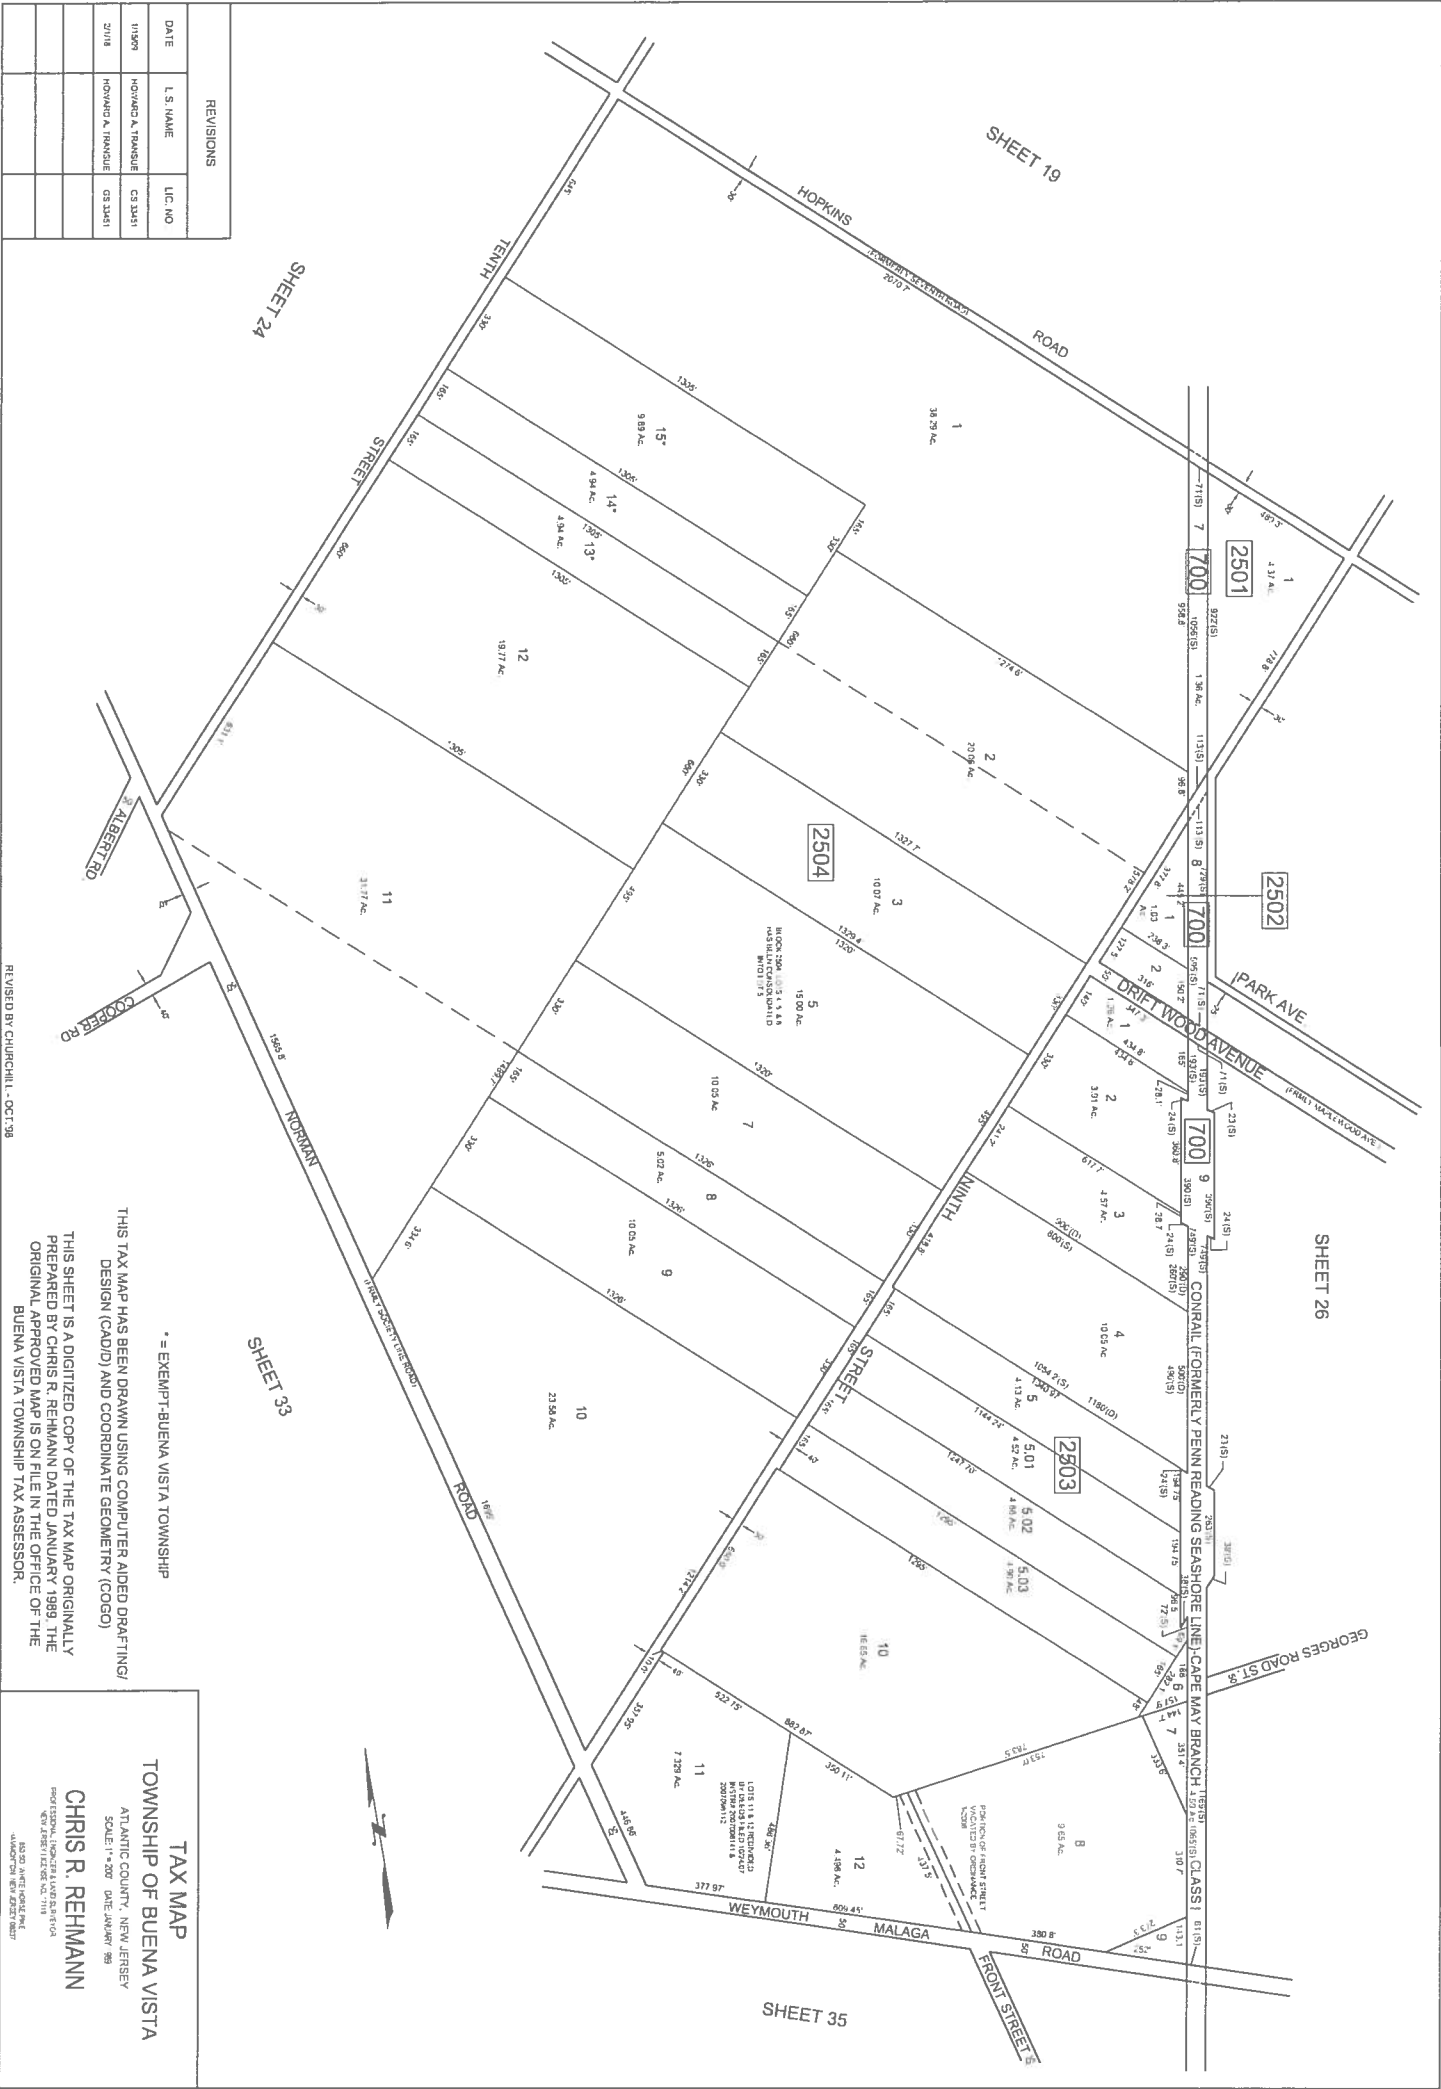








REVISIONS		
DATE	L.S. NAME	LIC. NO.

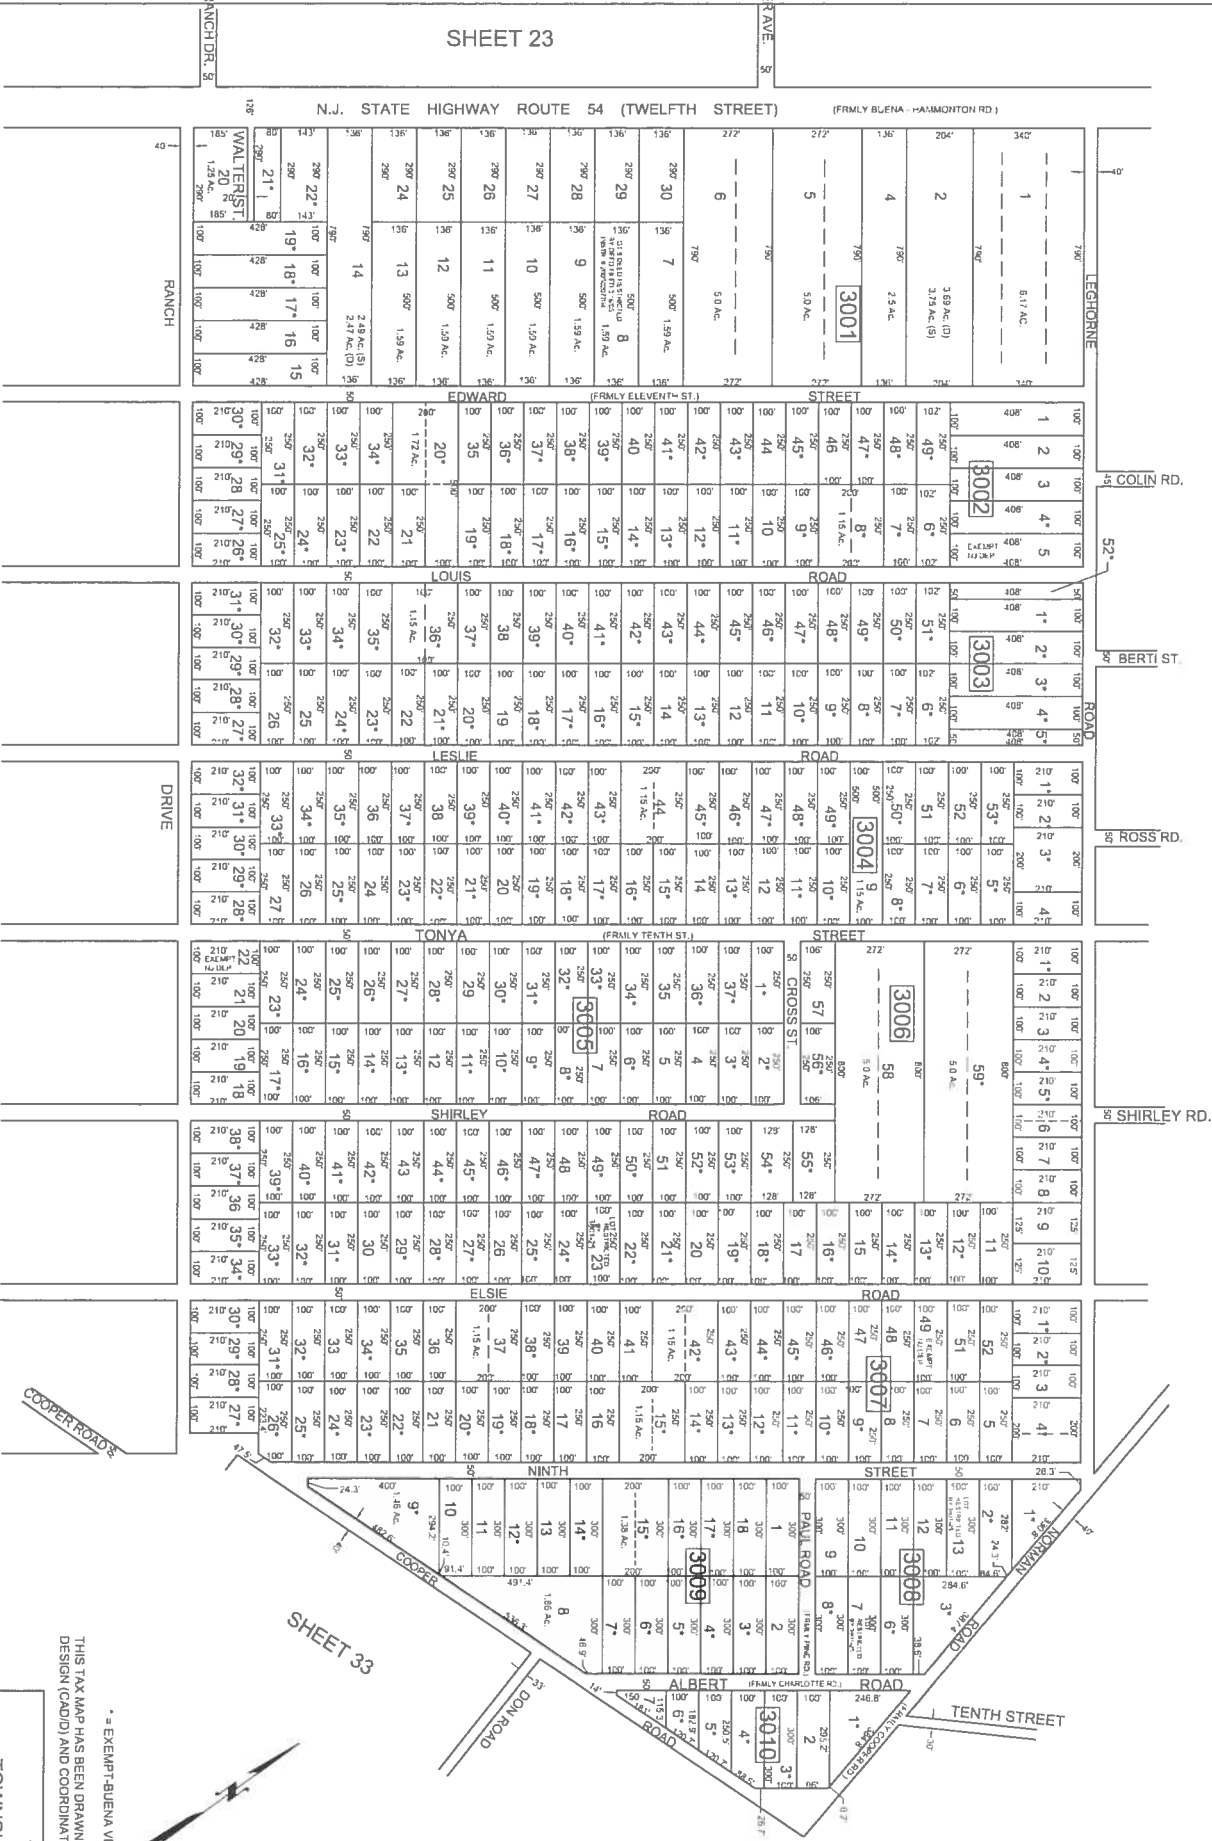

THIS TAX MAP HAS BEEN DRAWN USING COMPUTER AIDED DRAFTING/ DESIGN (CAD/D) AND COORDINATE GEOMETRY (COGO)

TAX MAP
TOWNSHIP OF BUENA VISTA

ATLANTIC COUNTY, NEW JERSEY

CHRIS R. REHMANN

THIS SHEET IS A DIGITIZED COPY OF THE TAX MAP ORIGINALLY PREPARED BY CHRIS R. REHMANN DATED JANUARY 1989. THE ORIGINAL APPROVED MAP IS ON FILE IN THE OFFICE OF THE BUENA VISTA TOWNSHIP TAX ASSESSOR.

REVIEWED BY ALEXANDER M. CHURCHILL, ASSOC. SEFTY 36, OCT. 36

SHEET 31

SHEET 24

SHEET 23

SHEET 25

SHEET 30



REVISIONS		
DATE	L.S. NAME	LIC. NO.

SHEET 32


* EXEMPT-BUENA VISTA TOWNSHIP
THIS TAX MAP HAS BEEN DRAWN USING COMPUTER AIDED DRAFTING
DESIGN (CAD/D) AND COORDINATE GEOMETRY (CGO)

THIS SHEET IS A DIGITIZED COPY OF THE TAX MAP ORIGINALLY
PREPARED BY CHRIS R. REHMANN DATED JANUARY 1989. THE
ORIGINAL APPROVED MAP IS ON FILE IN THE OFFICE OF THE
BUENA VISTA TOWNSHIP TAX ASSESSOR.

TAX MAP
TOWNSHIP OF BUENA VISTA

ATLANTIC COUNTY, NEW JERSEY
SCALE: 1" = 200' DATE: JANUARY 1989
CHRIS R. REHMANN
PROFESSIONAL LAND SURVEYOR
NEW JERSEY LICENSE NO. 111-1
600 S.W. 10TH AVE., 4TH FLOOR
MIAMI, FLORIDA 33135

REVISIONS			
DATE	L.S. NAME	LIC. NO.	
2/26/07	HOWARD A. TRAMBLE	CS 33451	
11/15/09	HOWARD A. TRAMBLE	CS 33451	

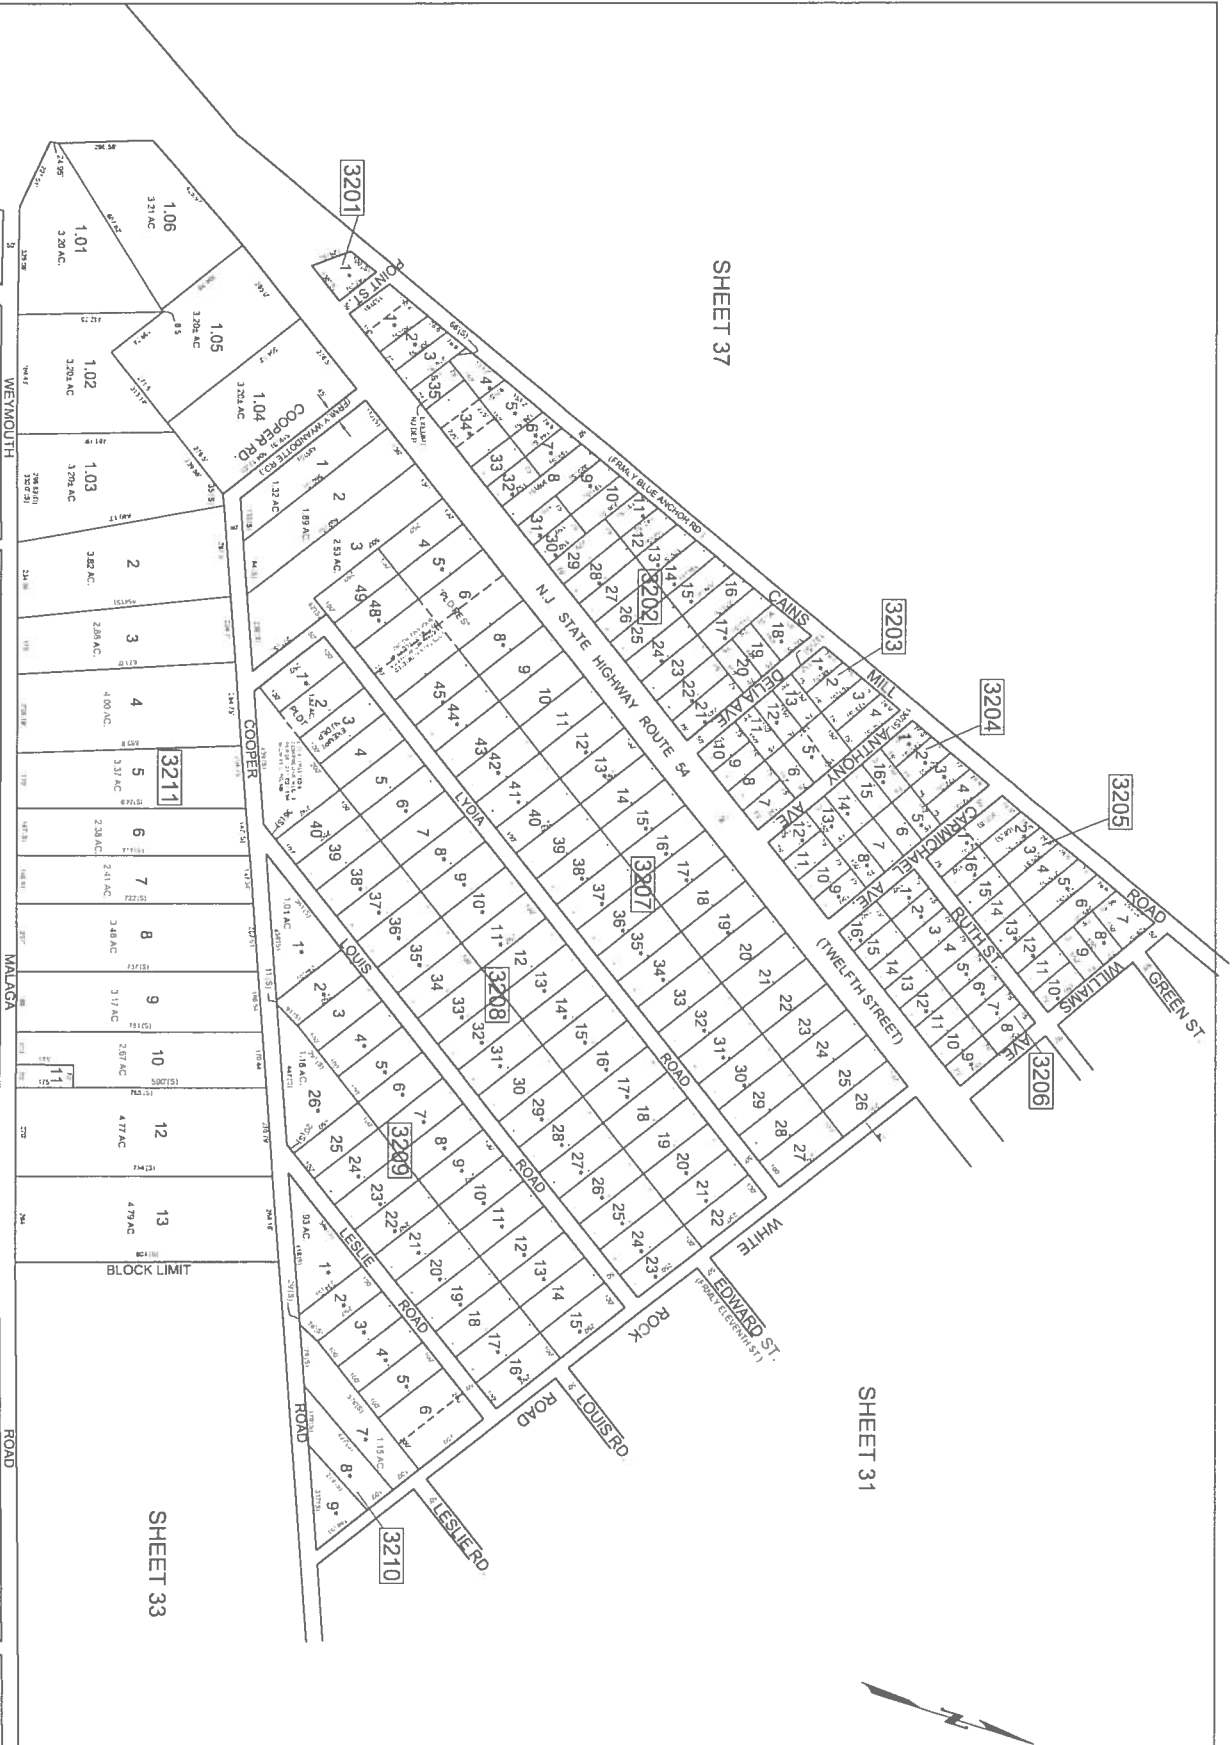

SHEET 36

SHEET 37

SHEET 31

SHEET 33

MARILYN AVE.

WEYMOUTH

MALAGA

ROAD

TERRECK RD.

KAVKAZ PL.


TAX MAP
TOWNSHIP OF BUENA VISTA

ATLANTIC COUNTY, NEW JERSEY
CHRIS R. REHMANN

REV. SSC# 11-00, AUG. 2004
REVISED BY CHURCHILL - JAN. 1999
REVISED BY ALEXANDER M. CHURCHILL, ASSOC. - FEB. '96, OCT. '98

* = EXEMPT-BUENA VISTA TOWNSHIP
THIS TAX MAP HAS BEEN DRAWN USING COMPUTER AIDED DRAFTING/
DESIGN (CADD) AND COORDINATE GEOMETRY (COCO)
THIS SHEET IS A DIGITIZED COPY OF THE TAX MAP ORIGINALLY
PREPARED BY CHRIS R. REHMANN DATED JANUARY 1999. THE
ORIGINAL, APPROVED MAP IS ON FILE IN THE OFFICE OF THE
BUENA VISTA TOWNSHIP TAX ASSESSOR.

ISSUED: JUNE 2009 BY: E
ISSUED: JUNE 2009 BY: E

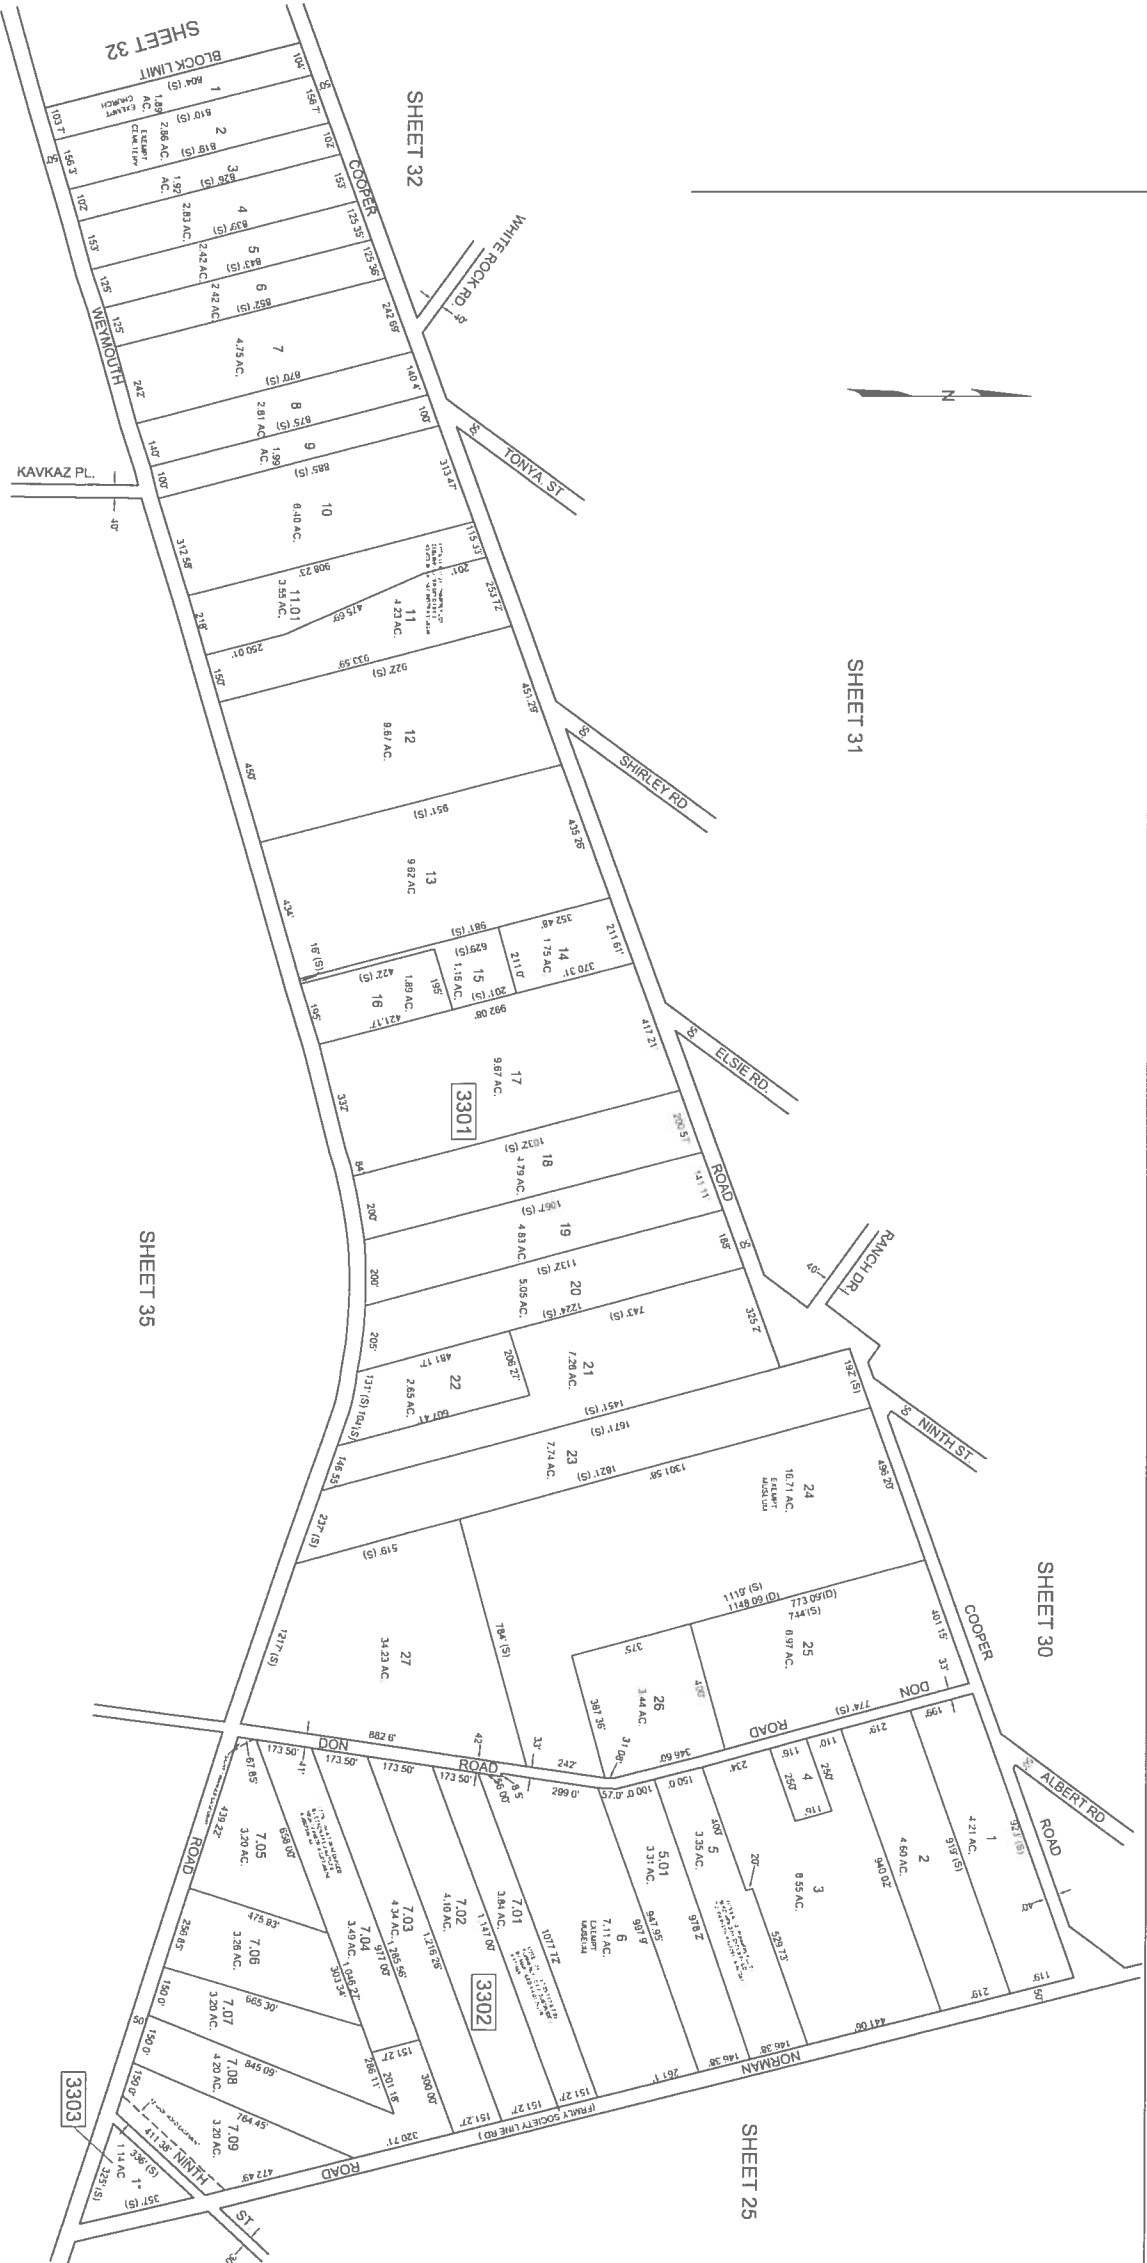

* ALL LOTS WHICH DO NOT HAVE DEED DIMENSIONS SHOWN WERE SCALED DURING TAX MAP PREPARATION IN 1989*

* = EXEMPT-BUENA VISTA TOWNSHIP

THIS TAX MAP HAS BEEN DRAWN USING COMPUTER AIDED DRAFTING DESIGN (CAD/D) AND COORDINATE GEOMETRY (COGO)

THIS SHEET IS A DIGITIZED COPY OF THE TAX MAP ORIGINALLY PREPARED BY CHRIS R. REHMANN DATED JANUARY 1989. THE ORIGINAL, APPROVED MAP IS ON FILE IN THE OFFICE OF THE BUENA VISTA TOWNSHIP TAX ASSESSOR.

TAX MAP
TOWNSHIP OF BUENA VISTA

CHRIS R. REHMANN


1000 LINDEN LANE, SUITE 100
NEW JERSEY 07033-1111
100 00 WHITE HORSE ROAD
LIMESBORO, NEW JERSEY 07637

REVISIONS

DATE	L.S. NAME	LIC. NO.
2/20/07	HOWARD A. TRANSUE	CS 13461
11/30/09	HOWARD A. TRANSUE	CS 13461

REVISID BY SRCE - AUG. 2004
REVISED BY CHURCHILL - OCT. '98

REVISIONS			
DATE	L.S. NAME	LIC. NO.	

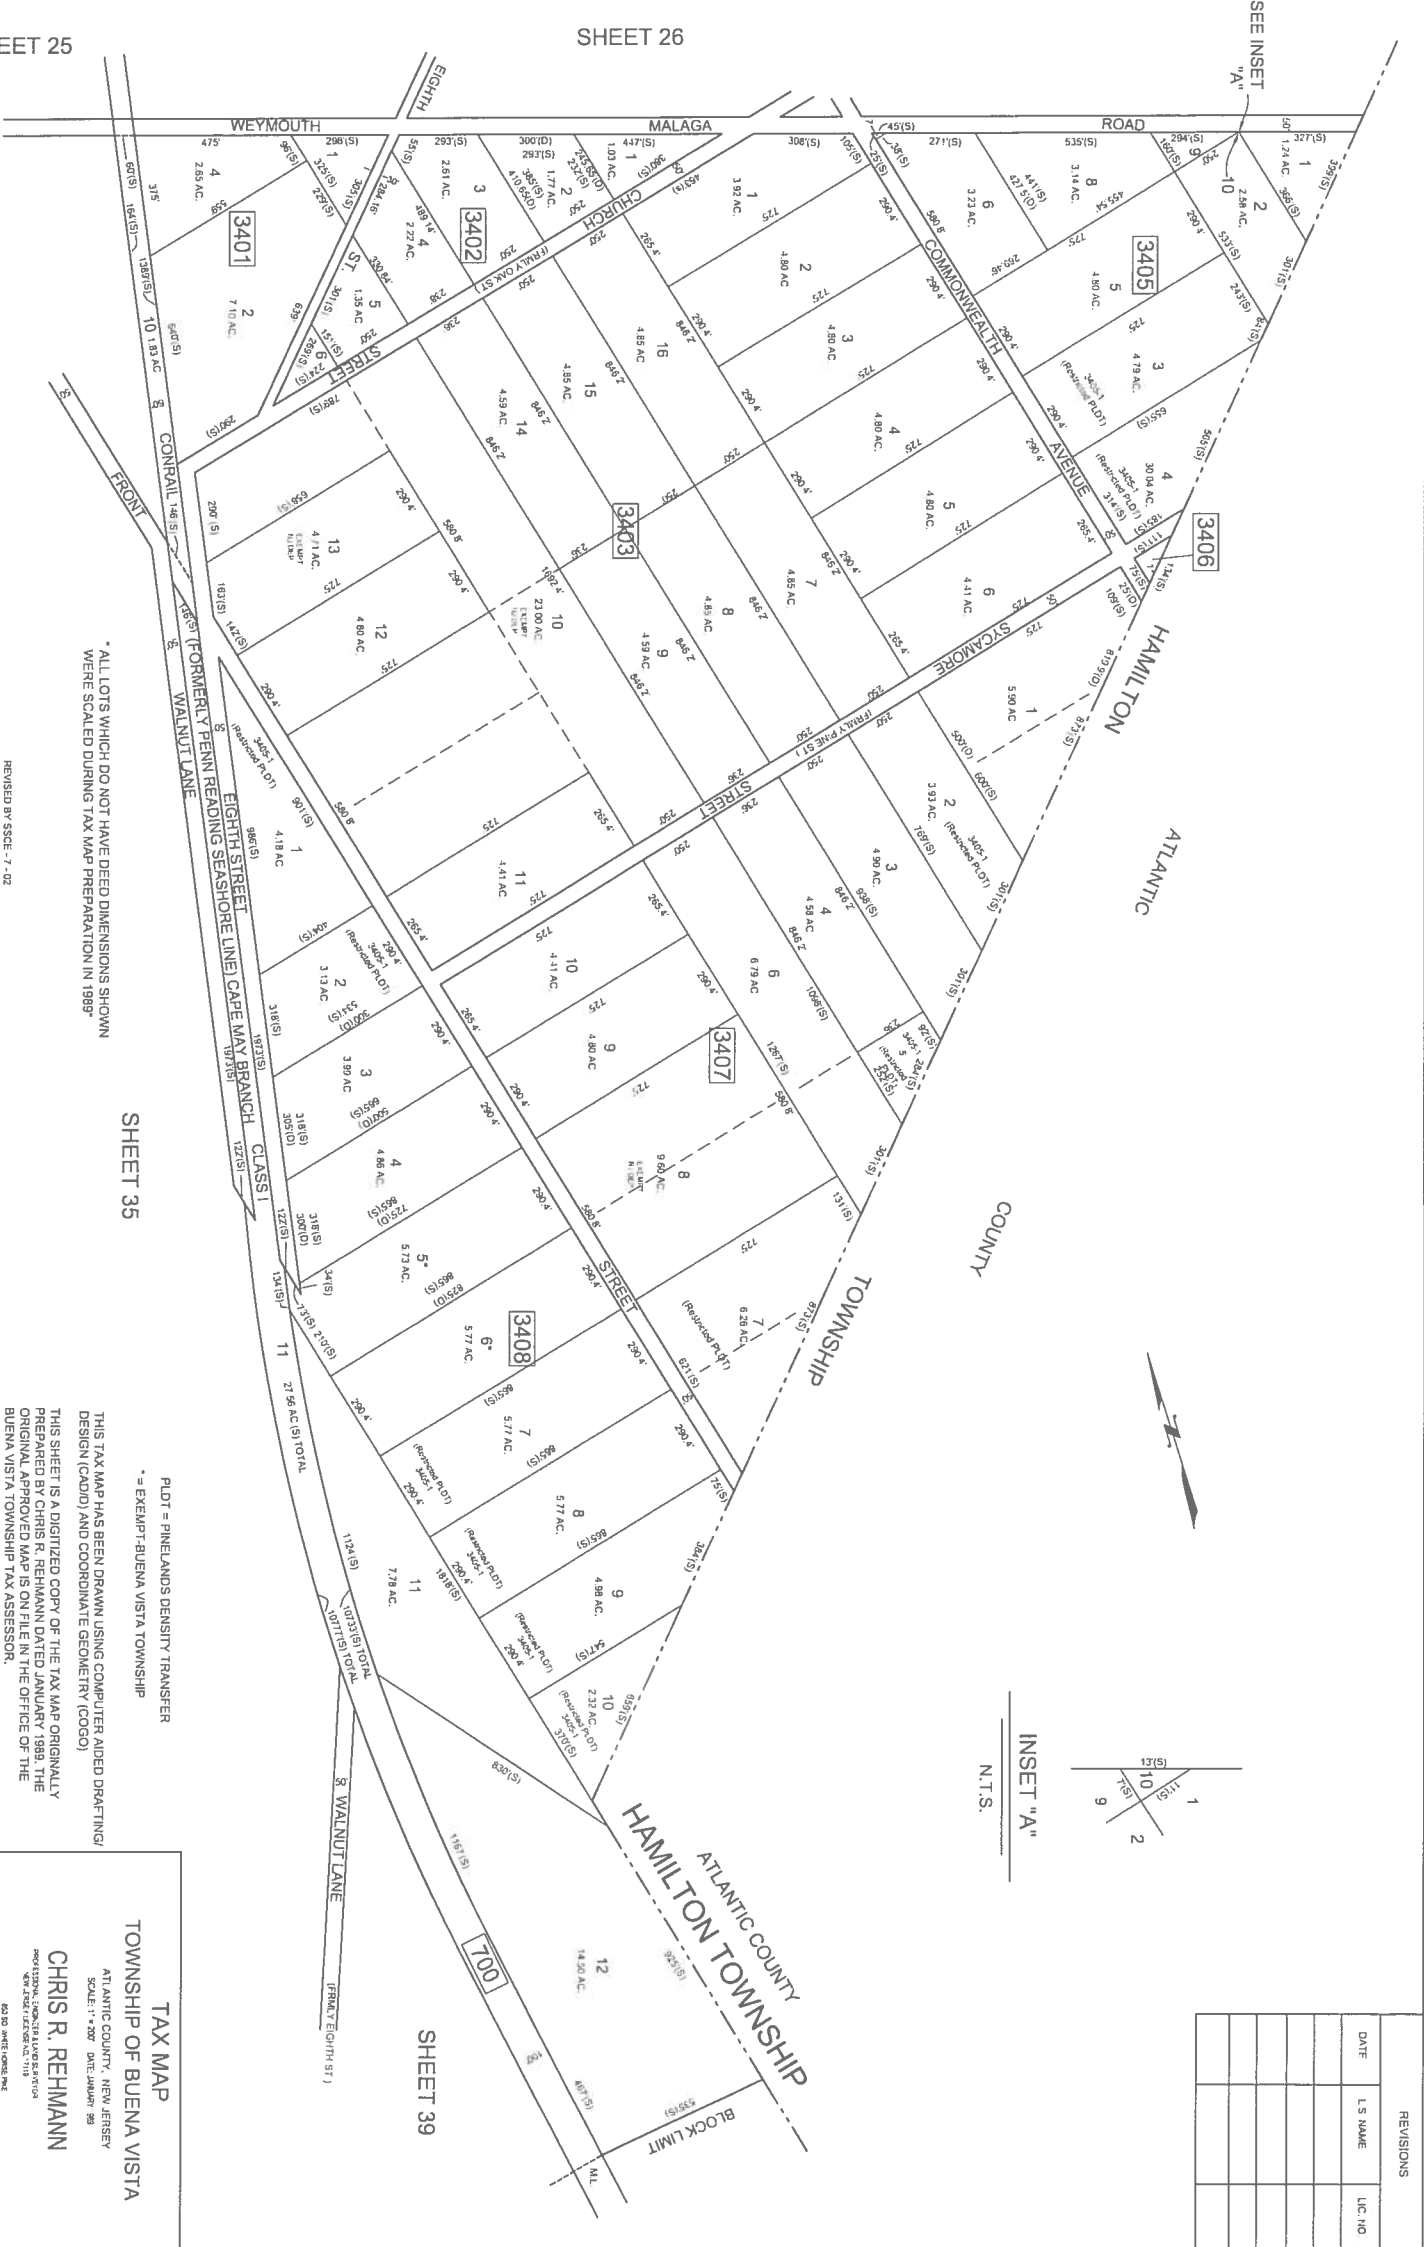

* ALL LOTS WHICH DO NOT HAVE DEED DIMENSIONS SHOWN WERE SCALED DURING TAX MAP PREPARATION IN 1989 *

REVISID BY SSCC - 7-02
REVISED BY CHURCHILL - OCT. 30 JAN. 1989

PLDT = PINELANDS DENSITY TRANSFER
* = EXEMPT-BUENA VISTA TOWNSHIP


THIS TAX MAP HAS BEEN DRAWN USING COMPUTER AIDED DRAFTING/DESIGN (CADD) AND COORDINATE GEOMETRY (GCOG)

THIS SHEET IS A DIGITIZED COPY OF THE TAX MAP ORIGINALLY PREPARED BY CHRIS R. REHMANN DATED JANUARY 1989. THE ORIGINAL APPROVED MAP IS ON FILE IN THE OFFICE OF THE BUENA VISTA TOWNSHIP TAX ASSESSOR.


TAX MAP
TOWNSHIP OF BUENA VISTA


ATLANTIC COUNTY, NEW JERSEY
SCALE: 1" = 200' DATE: JANUARY 99
CHRIS R. REHMANN

PROFESSIONAL LAND SURVEYOR
NEW JERSEY LICENSE NO. 1111
4000 JAMES STREET, SUITE 200
MANTON, NEW JERSEY 08051

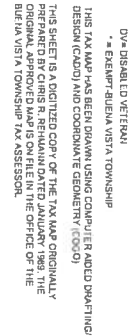



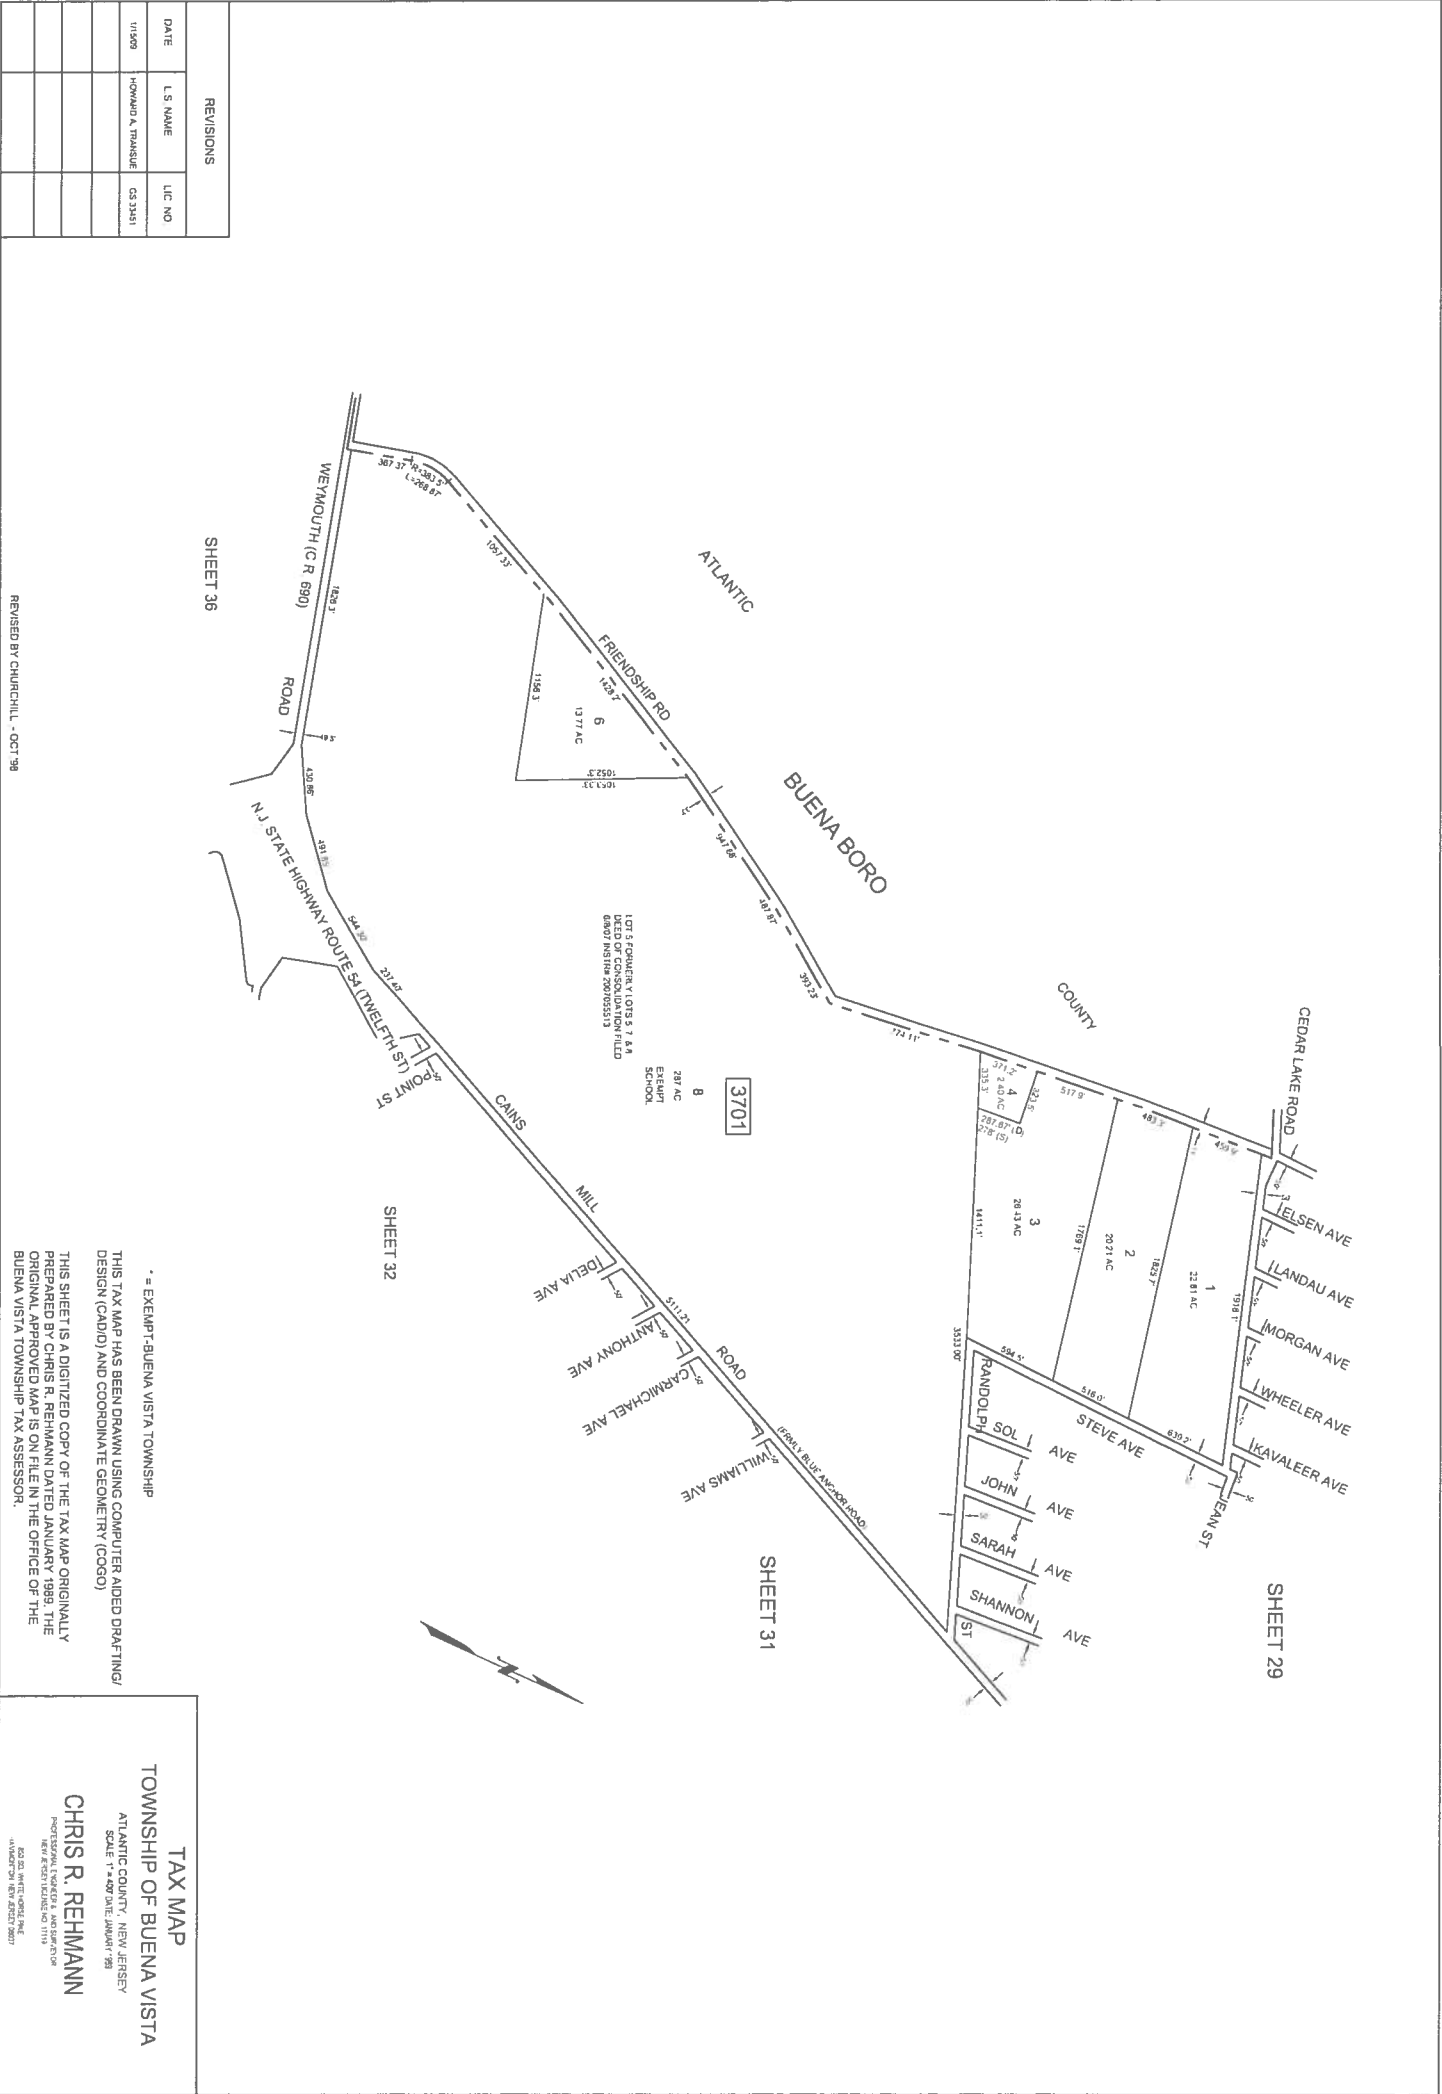

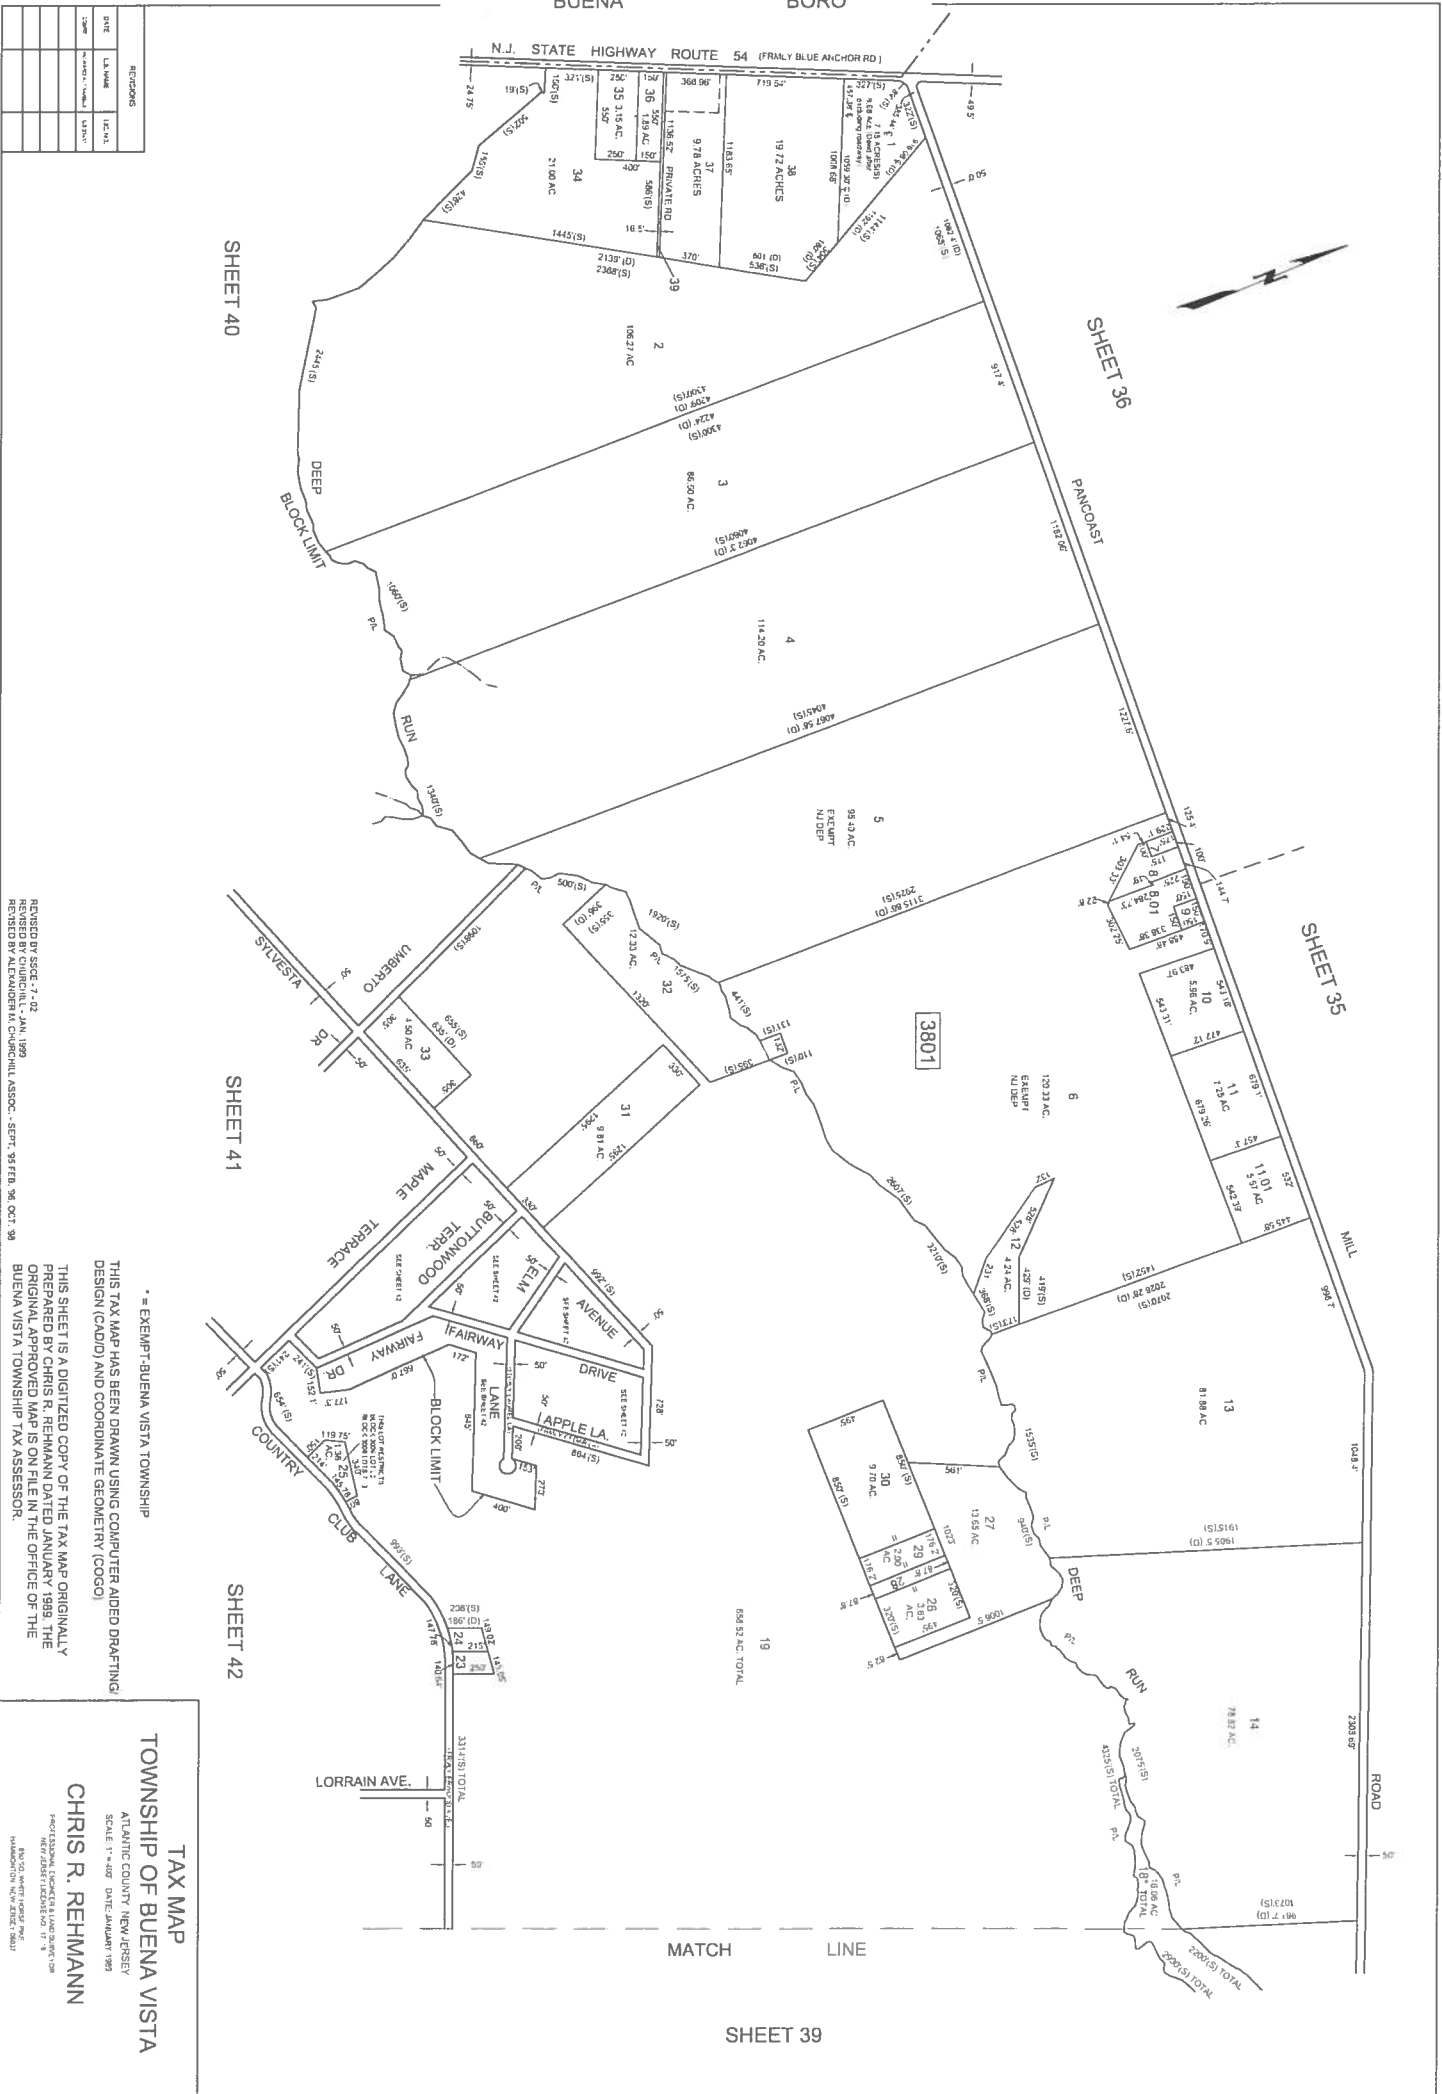

REVISIONS		
DATE	L.S. NAME	LIC NO.
6/2/09	HOWARD A. TRANSUE	CS 34351
9/2/16	HOWARD A. TRANSUE	GS 34351


* ALL LOTS WHICH DO NOT HAVE DEED DIMENSIONS SHOWN WERE SCALED DURING TAX MAP PREPARATION IN 1989*

= EXEMPT-BUENA VISTA TOWNSHIP


THIS TAX MAP HAS BEEN DRAWN USING COMPUTER AIDED DRAFTING/ DESIGN (CAD) AND COORDINATE GEOMETRY (COGO)

THIS SHEET IS A DIGITIZED COPY OF THE TAX MAP ORIGINALLY PREPARED BY CHRIS R. REHMANN DATED JANUARY 1989. THE ORIGINAL APPROVED MAP IS ON FILE IN THE OFFICE OF THE BUENA VISTA TOWNSHIP TAX ASSESSOR.

TAX MAP
TOWNSHIP OF BUENA VISTA
ATLANTIC COUNTY, NEW JERSEY
SCALE: 1"=200' DATE: JANUARY 89
CHRIS R. REHMANN
PROFESSIONAL LAND SURVEYOR
NEW JERSEY LICENSE NO. 11173
P.O. BOX 40000, FREEHOLD, NJ 08037
WASHINGTON NEW JERSEY 20227

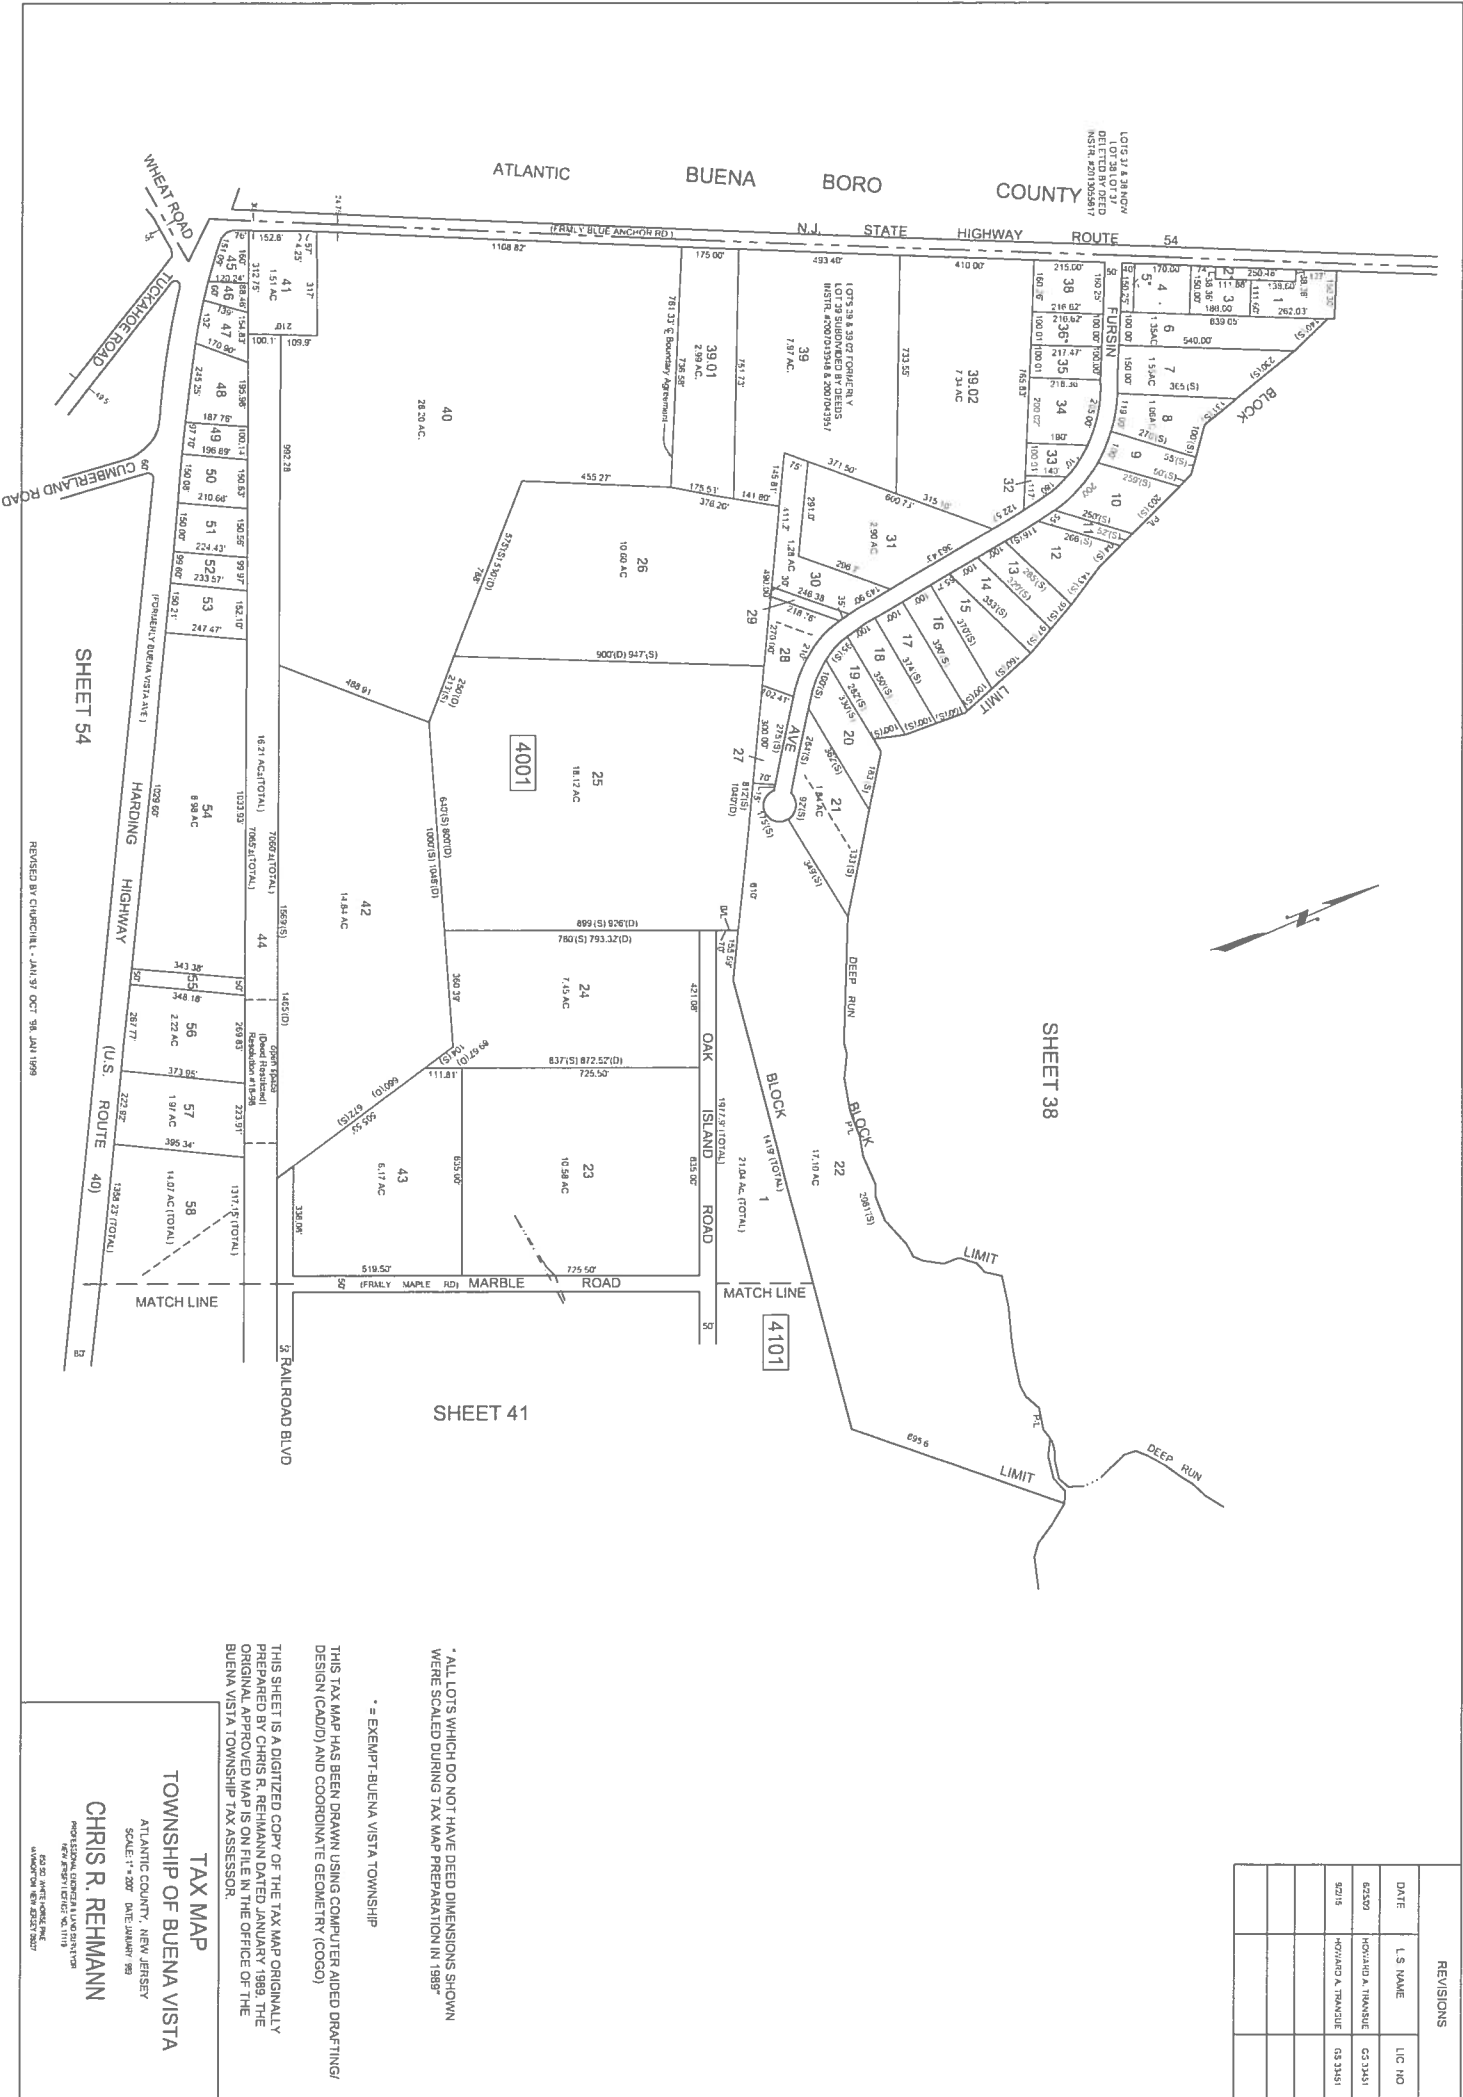

REVISIONS			
DATE	LS NAME	LIC NO	
2206/7	HCV/ARD, A TRANSF	CS 23451	
1/1/2009	HCV/ARD, A TRANSF	CS 23451	

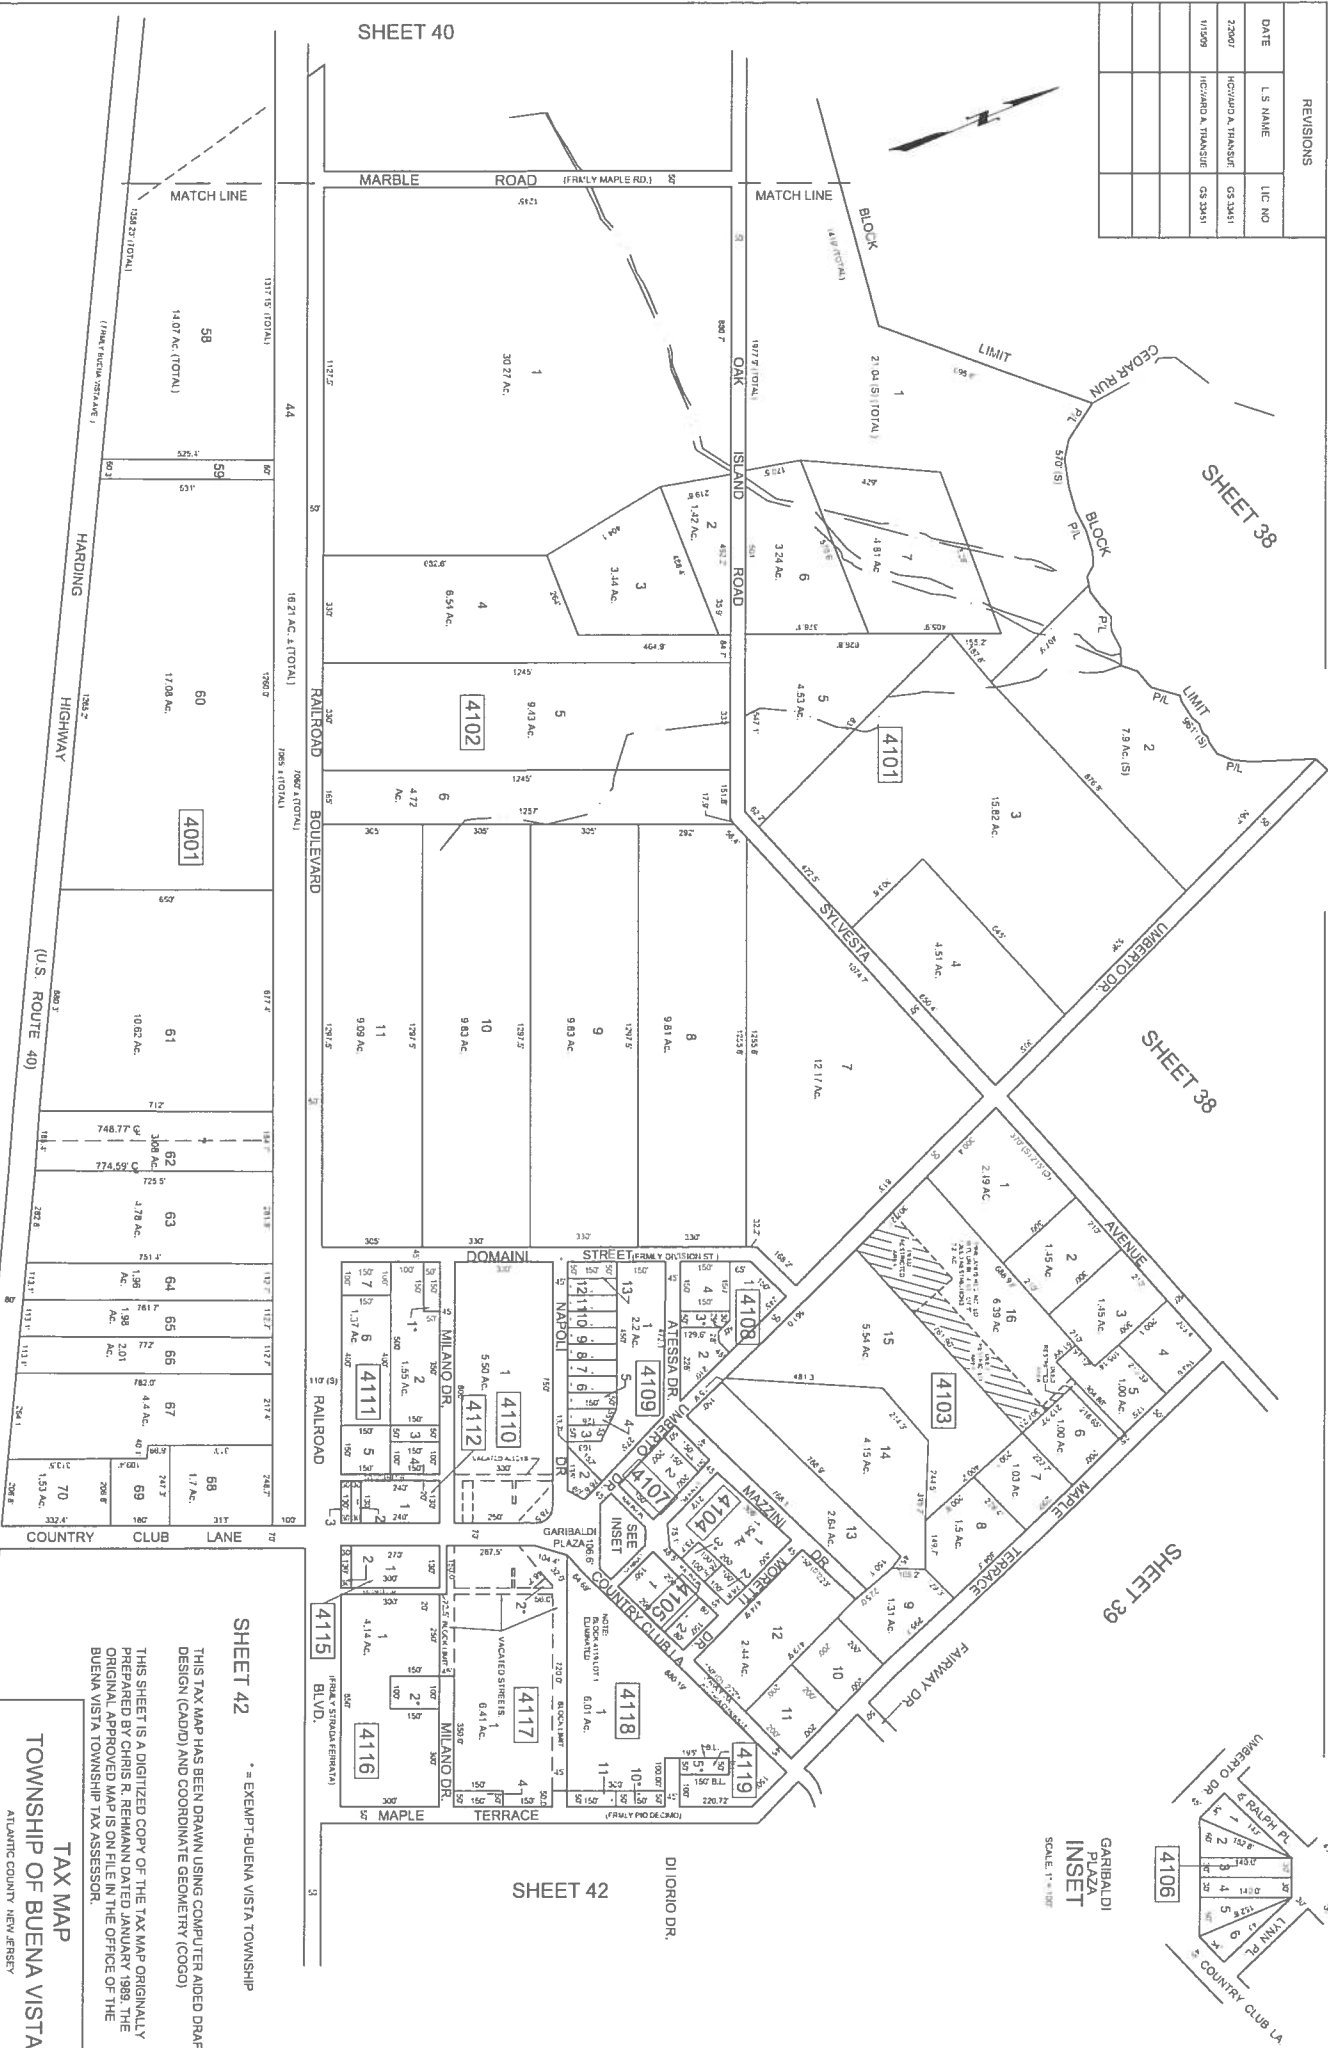

REVISIONS			
DATE	L.S. NAME	LIC. NO.	
2009K	HOWARD A. TRANSLUE	CS 33151	
2015	HOWARD A. TRANSLUE	CS 33151	



THIS TAX MAP HAS BEEN DRAWN USING COMPUTER AIDED DRAFTING (CAD) AND COORDINATE GEOMETRY (GCOG)

THIS SHEET IS A DIGITIZED COPY OF THE TAX MAP ORIGINALLY PREPARED BY CHRIS R. REHMANN DATED JANUARY 1999. THE ORIGINAL MAP WAS FILED IN THE OFFICE OF THE BUENA VISTA TOWNSHIP TAX ASSESSOR.

TAX MAP

TOWNSHIP OF BUENA VISTA

ATLANTIC COUNTY, NEW JERSEY

SCALE: 1" = 200 FEET, JANUARY 1999

CHRIS R. REHMANN

PROFESSIONAL LAND SURVEYOR AND TAX MAP PREPARED BY

NEW JERSEY LICENSE NO. 7719

EXPIRATION DATE: JANUARY 1, 2020

SHEET 45

SHEET 45



NOTE:
RE: LOTS 1 & 5 BLOCK 4405 THE
GAP (OR GORE) IS PLOTTED IN
ACCORDANCE WITH THE METES &
BOUNDS DESCRIPTIONS APPEARING
IN THE LAST DEEDS OF RECORD FOR
EACH PARCEL, AND DOES NOT PURPORT
TO REPRESENT TITLE OR OWNERSHIP
STATUS IN ANY MANNER. THESE
SITUATIONS ARE SUBJECT TO SOLUTIONS
BY THE PROPERTY OWNERS CONCERNED.

DV = DISABLED VETERAN

* = EXEMPT-BUENA VISTA TOWNSHIP

THIS TAX MAP HAS BEEN DRAWN USING COMPUTER AIDED DRAFTING
DESIGN (CAD/D) AND COORDINATE GEOMETRY (COGO)

THIS SHEET IS A DIGITIZED COPY OF THE TAX MAP ORIGINALLY PREPARED BY CHRIS R. REHMANN DATED JANUARY 1989. THE ORIGINAL APPROVED MAP IS ON FILE IN THE OFFICE OF THE BUENA VISTA TOWNSHIP TAX ASSESSOR.

REVISIONS		
DATE	LS NAME	LIC NO.
2/20/06	HOWARD A. TRAVISSE	05 2345
11/5/07	HOWARD A. TRAVISSE	03 2345


TAX MAP
TOWNSHIP OF BUENA VISTA


CHRIS R. REHMAN

THIC COUNTY, NEW JERS

PAVO LACROIX, EUGENE R. JAMES RIVER
46 W JEFFERSON AVE
NEW JERSEY 07033


8120 S.W. 4TH STREET
ANNAPOLIS, MD 21403-7500

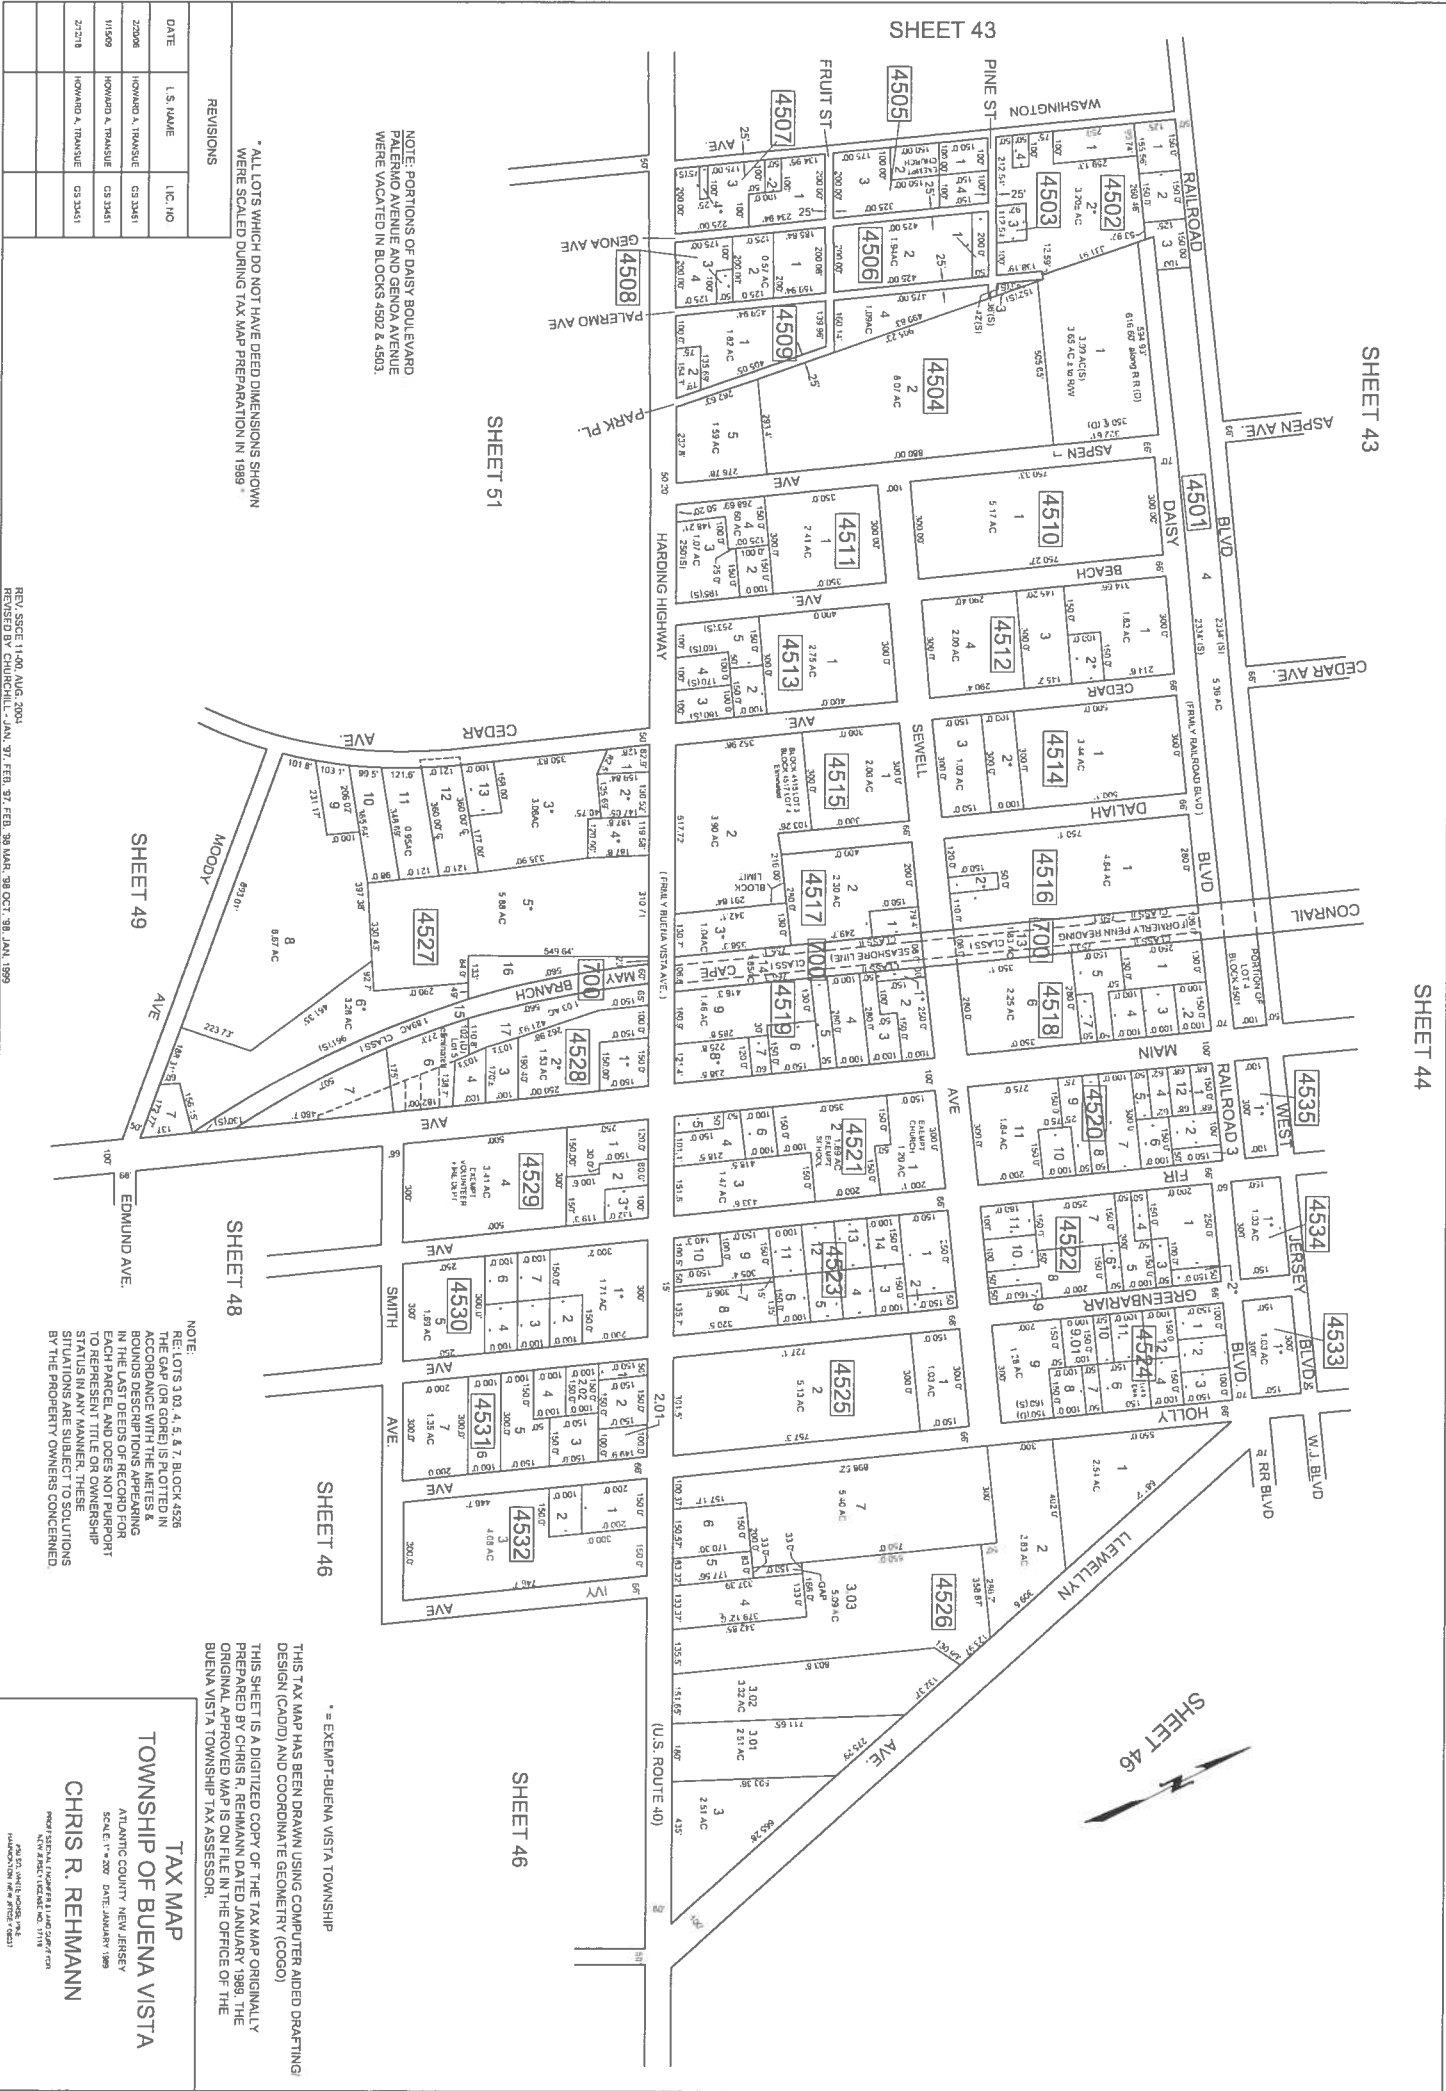

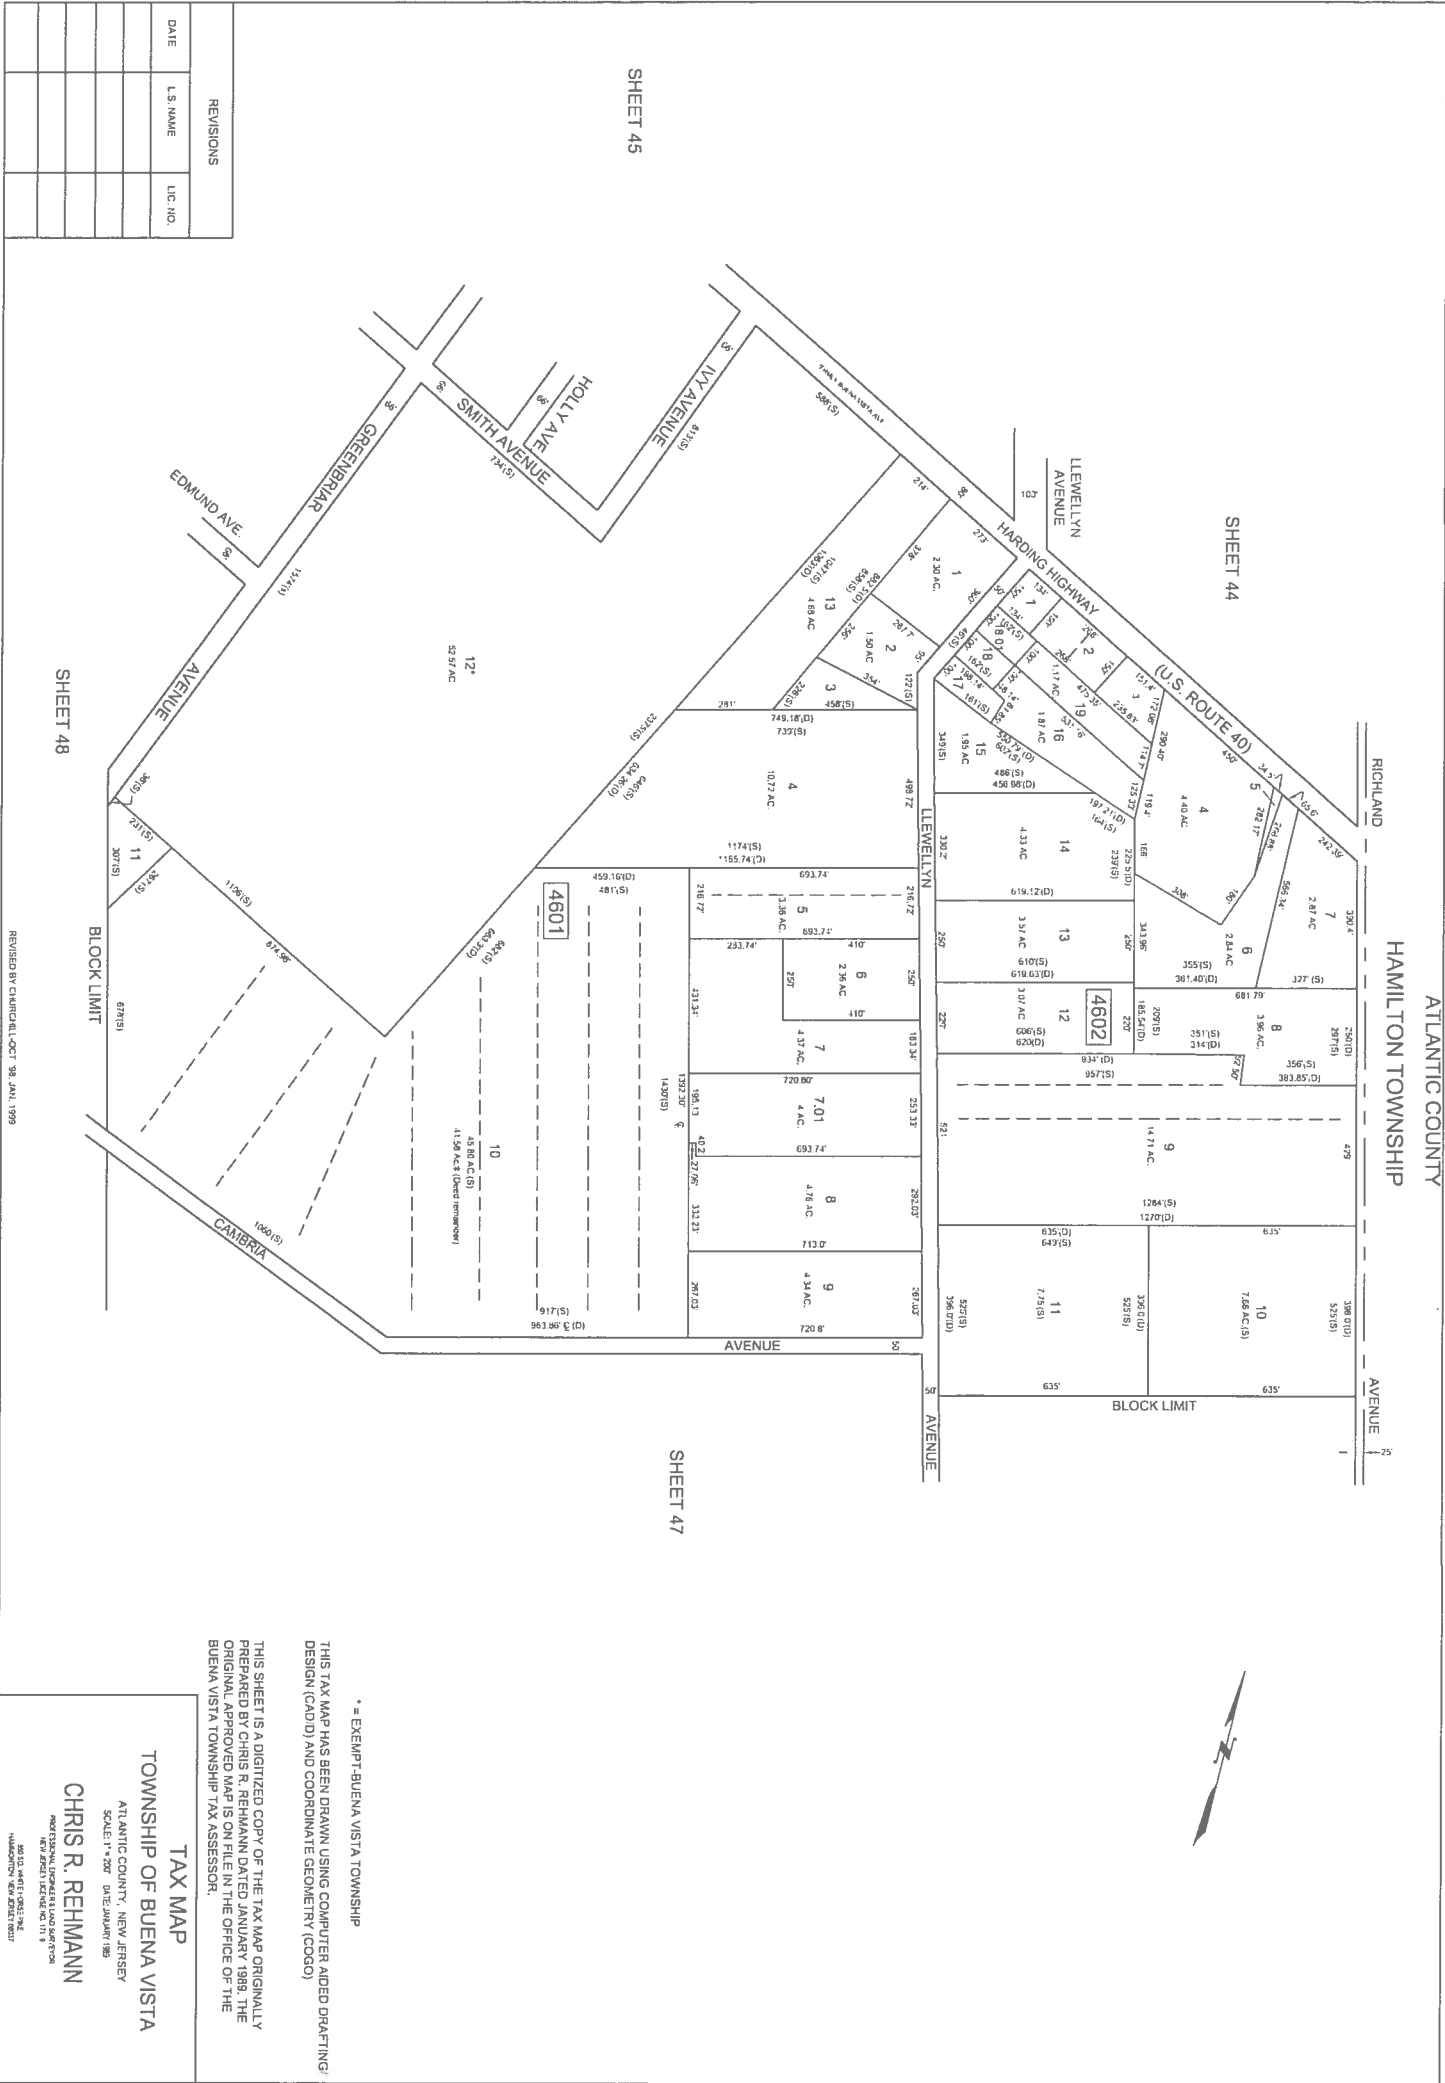

REVISED 10/20/93

REVISIONS		
DATE	L.S. NAME	L.C. NO
11/15/93	HOWARD A. FRASER	CS 3351

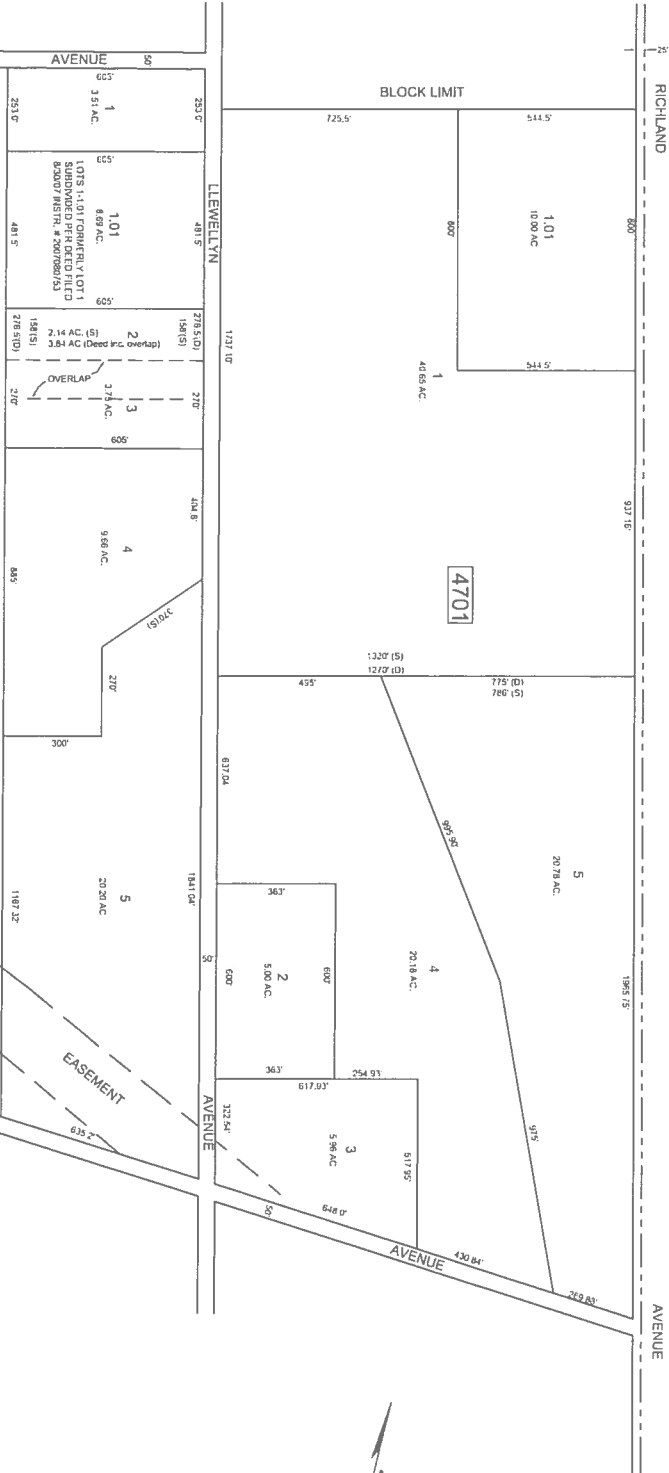

SHEET 46

SHEET 63

NOTE:
THE LOTS 2 & 3 BLOCK 4702
THE OVERLAPPING LINES & DIMENSIONS SHOWN ARE PLOTTED IN ACCORDANCE WITH
THE RECORDING ACT OF 1993, AS AMENDED, AND THE RECORDING ACT OF 1993, AS
AMENDED, AND THE RECORDING ACT OF 1993, AS AMENDED, AND THE RECORDING ACT OF
1993, AS AMENDED, AND THE RECORDING ACT OF 1993, AS AMENDED, AND THE
RECORDING ACT OF 1993, AS AMENDED, AND THE RECORDING ACT OF 1993, AS
AMENDED, AND THE RECORDING ACT OF 1993, AS AMENDED, AND THE RECORDING
ACT OF 1993, AS AMENDED, AND THE RECORDING ACT OF 1993, AS AMENDED,
IN ANY MANNER, THESE SITUATIONS ARE SUBJECT TO SOLUTIONS BY THE PROPERTY
OWNERS CONCERNED.

* = EXEMPT-BUENA VISTA TOWNSHIP

THIS TAX MAP HAS BEEN DRAWN USING COMPUTER AIDED DRAFTING/
DESIGN (CAD/D) AND COORDINATE GEOMETRY (COGO)
THIS SHEET IS A DIGITIZED COPY OF THE TAX MAP ORIGINALLY
PREPARED BY CHRIS R. REHMANN DATED JANUARY 1989. THE
ORIGINAL APPROVED MAP IS ON FILE IN THE OFFICE OF THE
BUENA VISTA TOWNSHIP TAX ASSESSOR.

TAX MAP

TOWNSHIP OF BUENA VISTA

ATLANTIC COUNTY NEW JERSEY
SCALE 1" = 200' DATE: MARCH 1993

CHRIS R. REHMANN

PROFESSIONAL LAND SURVEYOR
NEW JERSEY LICENSE NO. 1113
MEMBER OF THE NATIONAL SOCIETY OF
LAND SURVEYORS

BLOCK LIMIT

BLOCK LIMIT

4701

4702

SHEET 48


SHEET 62

REVISED BY CHAMBERLAIN - JAN. 97

SHEET 49

SHEET 45

SHEET 45

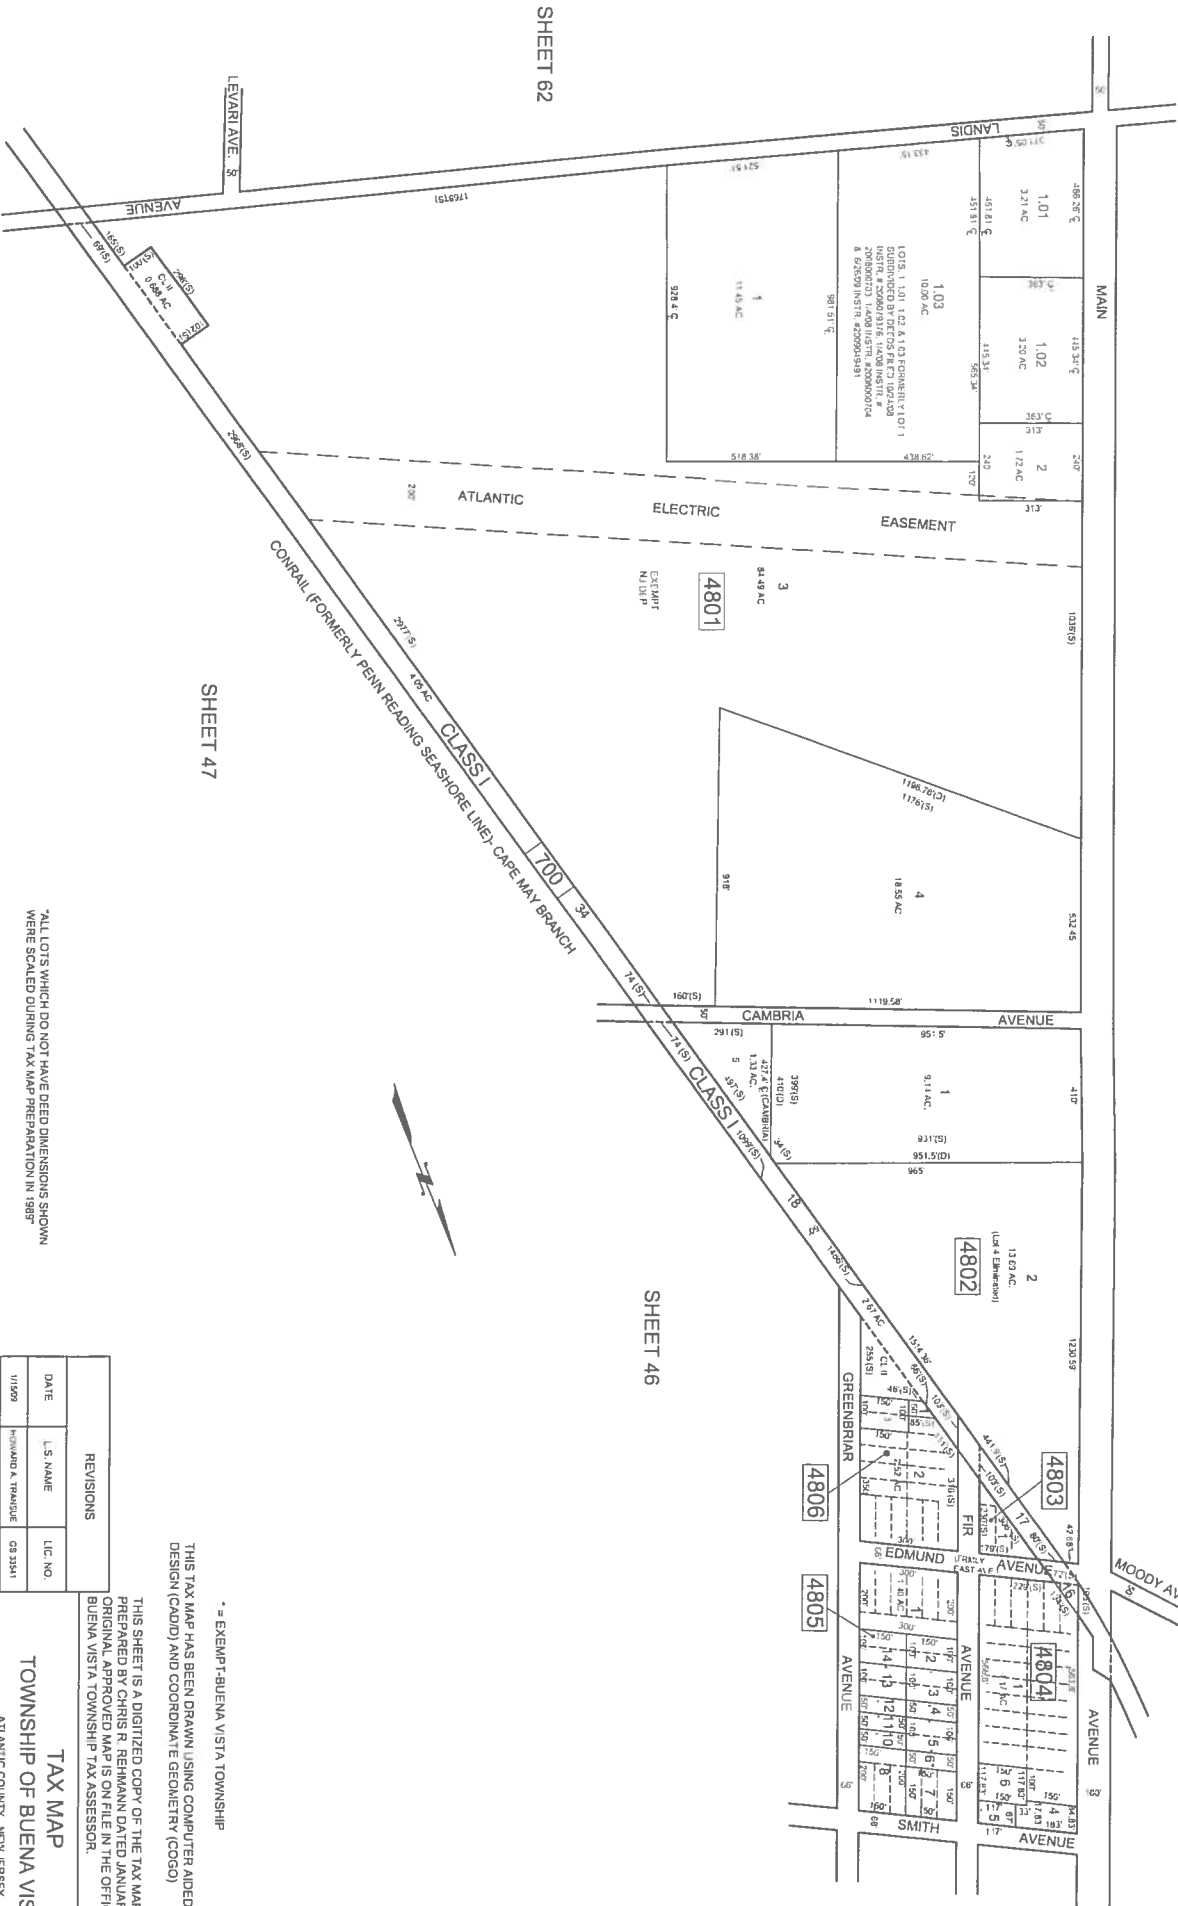

*ALL LOTS WHICH DO NOT HAVE DEED DIMENSIONS SHOWN WERE SCALED DURING TAX MAP PREPARATION IN 1987

REVISIONS		
DATE	L.S. NAME	LIC. NO.

1/1/89	HOWARD A. TRAUSSIE	CS 2341
3/7/12	HOWARD A. TRAUSSIE	CS 2341

TAX MAP
TOWNSHIP OF BUENA VISTA
ATLANTIC COUNTY, NEW JERSEY
SCALE: 1" = 200' DATE: JANUARY 1989


CHRIS R. REHMANN

PROCESSED BY: HOWARD A. TRAUSSIE
1201 MARKET STREET, ROOM 1117
PHILADELPHIA, PA 19107

* = EXEMPT-BUENA VISTA TOWNSHIP
THIS TAX MAP HAS BEEN DRAWN USING COMPUTER AIDED DRAFTING/DESIGN (CAD/D) AND COORDINATE GEOMETRY (COGO)

THIS SHEET IS A DIGITIZED COPY OF THE TAX MAP ORIGINALLY PREPARED BY CHRIS R. REHMANN DATED JANUARY 1989. THE ORIGINAL APPROVED MAP IS ON FILE IN THE OFFICE OF THE BUENA VISTA TOWNSHIP TAX ASSESSOR.



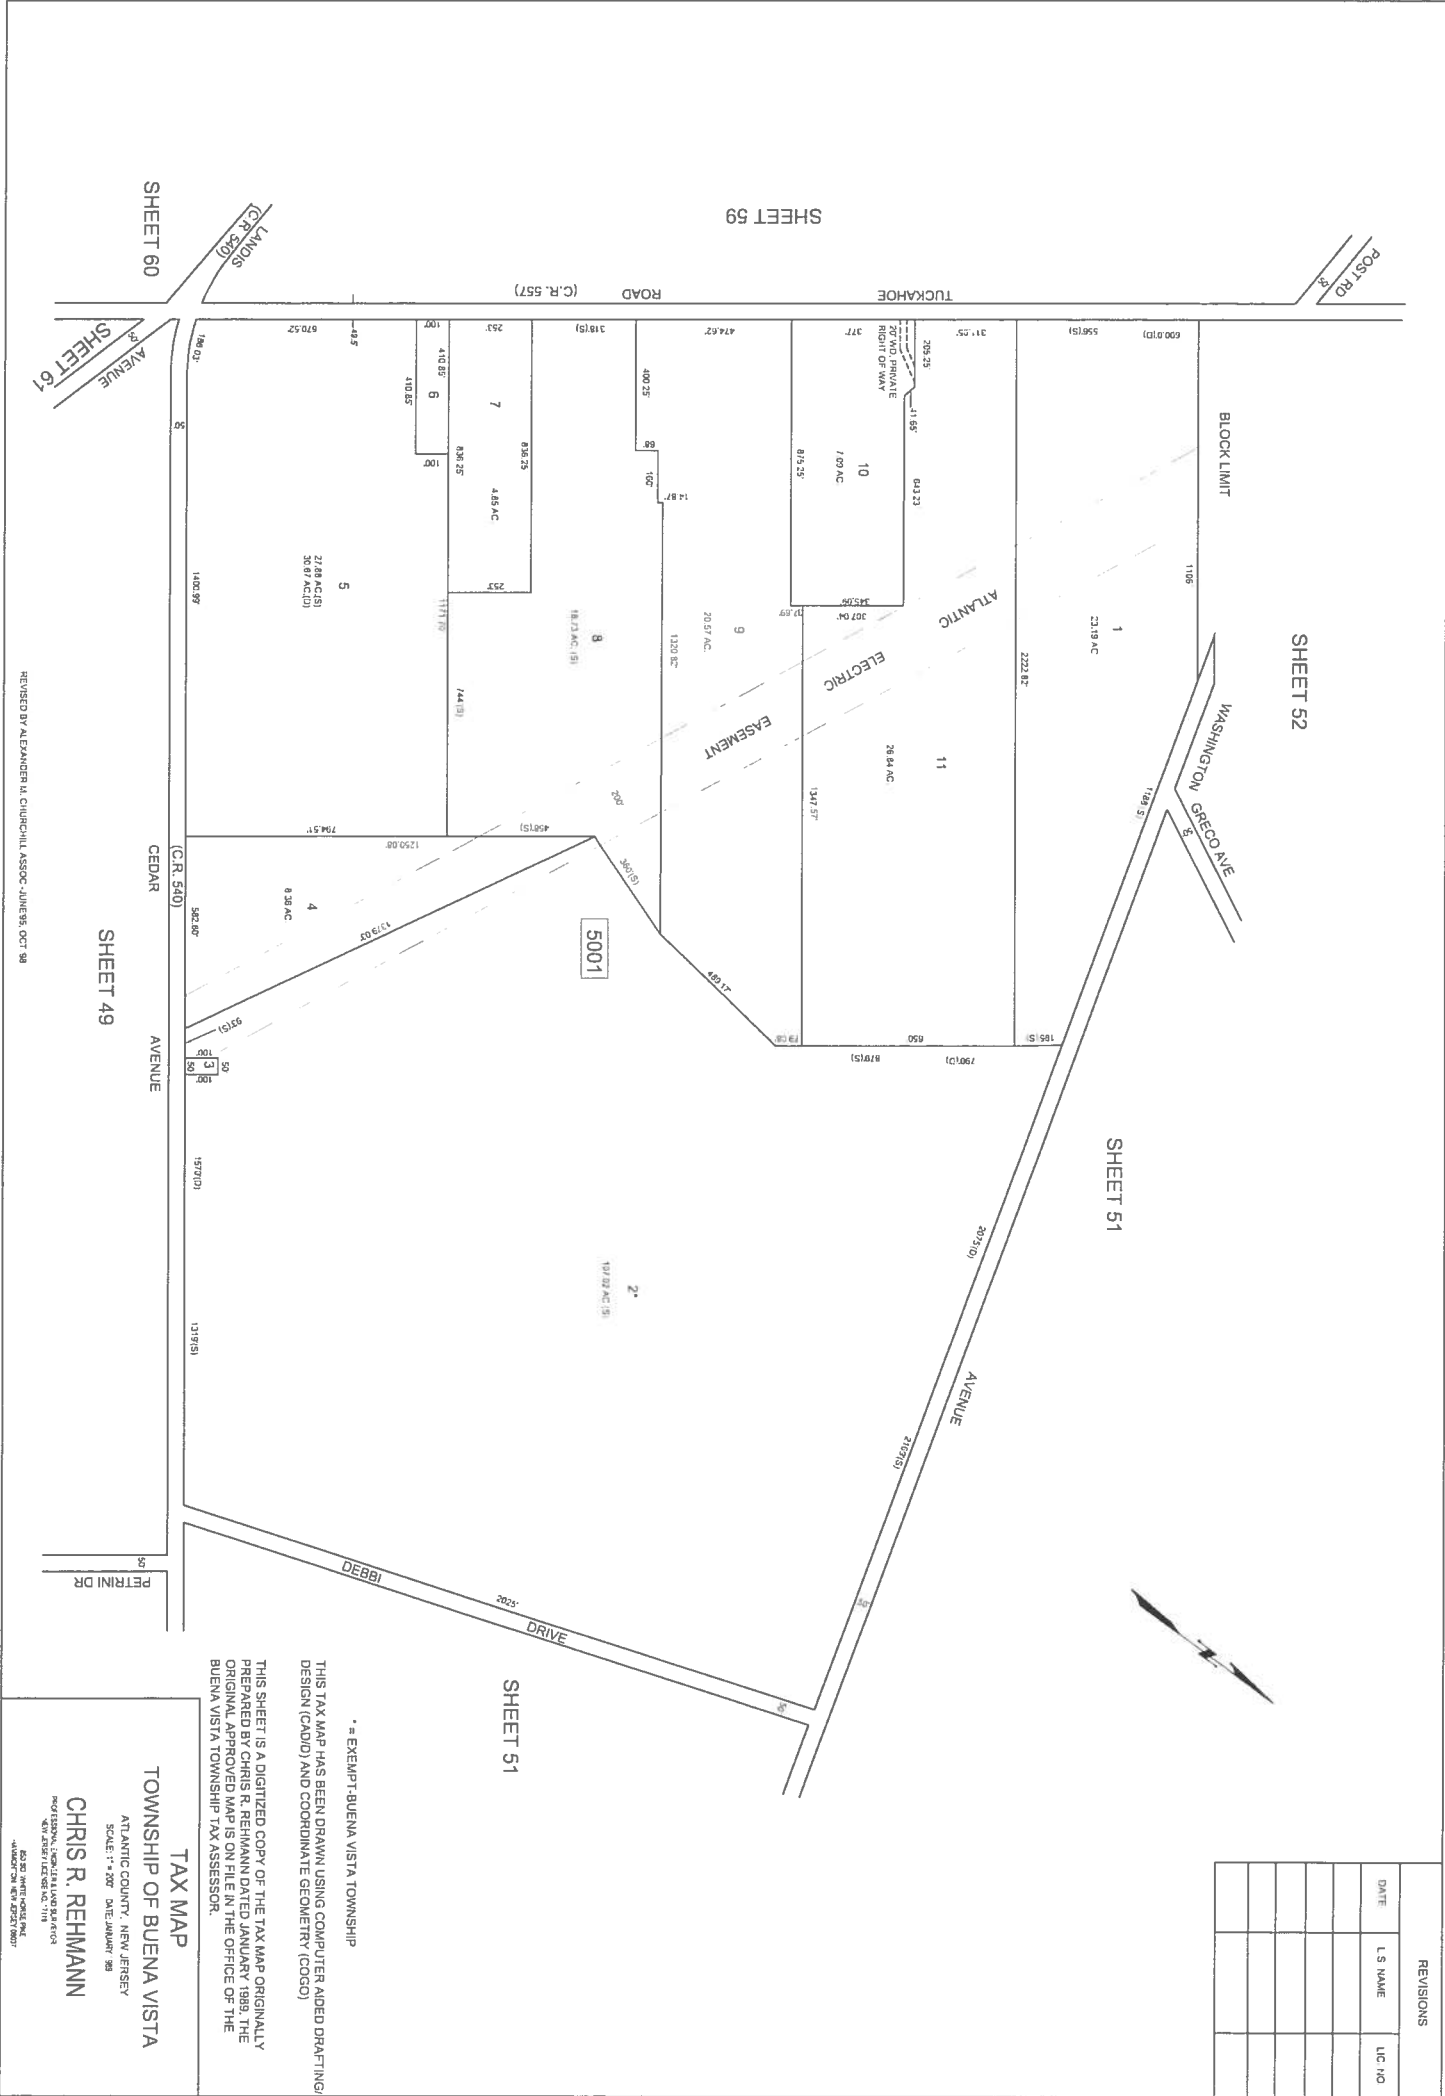





REVISIONS		
DATE	I S NAME	I/C NO




THIS TAX MAP HAS BEEN DRAWN USING COMPUTER AIDED DRAFTING/ DESIGN (CADD) AND COORDINATE GEOMETRY (COGO)
THIS SHEET IS A DIGITIZED COPY OF THE TAX MAP ORIGINALLY PREPARED BY CHRIS R. REHMANN DATED JANUARY 1989. THE ORIGINAL APPROVED MAP IS ON FILE IN THE OFFICE OF THE BUENA VISTA TOWNSHIP TAX ASSESSOR.


TAX MAP
TOWNSHIP OF BUENA VISTA

ATLANTIC COUNTY, NEW JERSEY
SCALE: 1"=200' DATE: JANUARY 1989
CHRIS R. REHMANN
PROFESSIONAL LAND SURVEYOR
NEW JERSEY LICENSE NO. 11119
109 13 WEST 90TH, 7th
HADDONFIELD, NEW JERSEY 08033

REVISID BY ALEXANDER M. CHING (M.L.A.S.C.) FEB. '96
REVISID BY C. WING (M.L.A.S.C.) OCT. '96

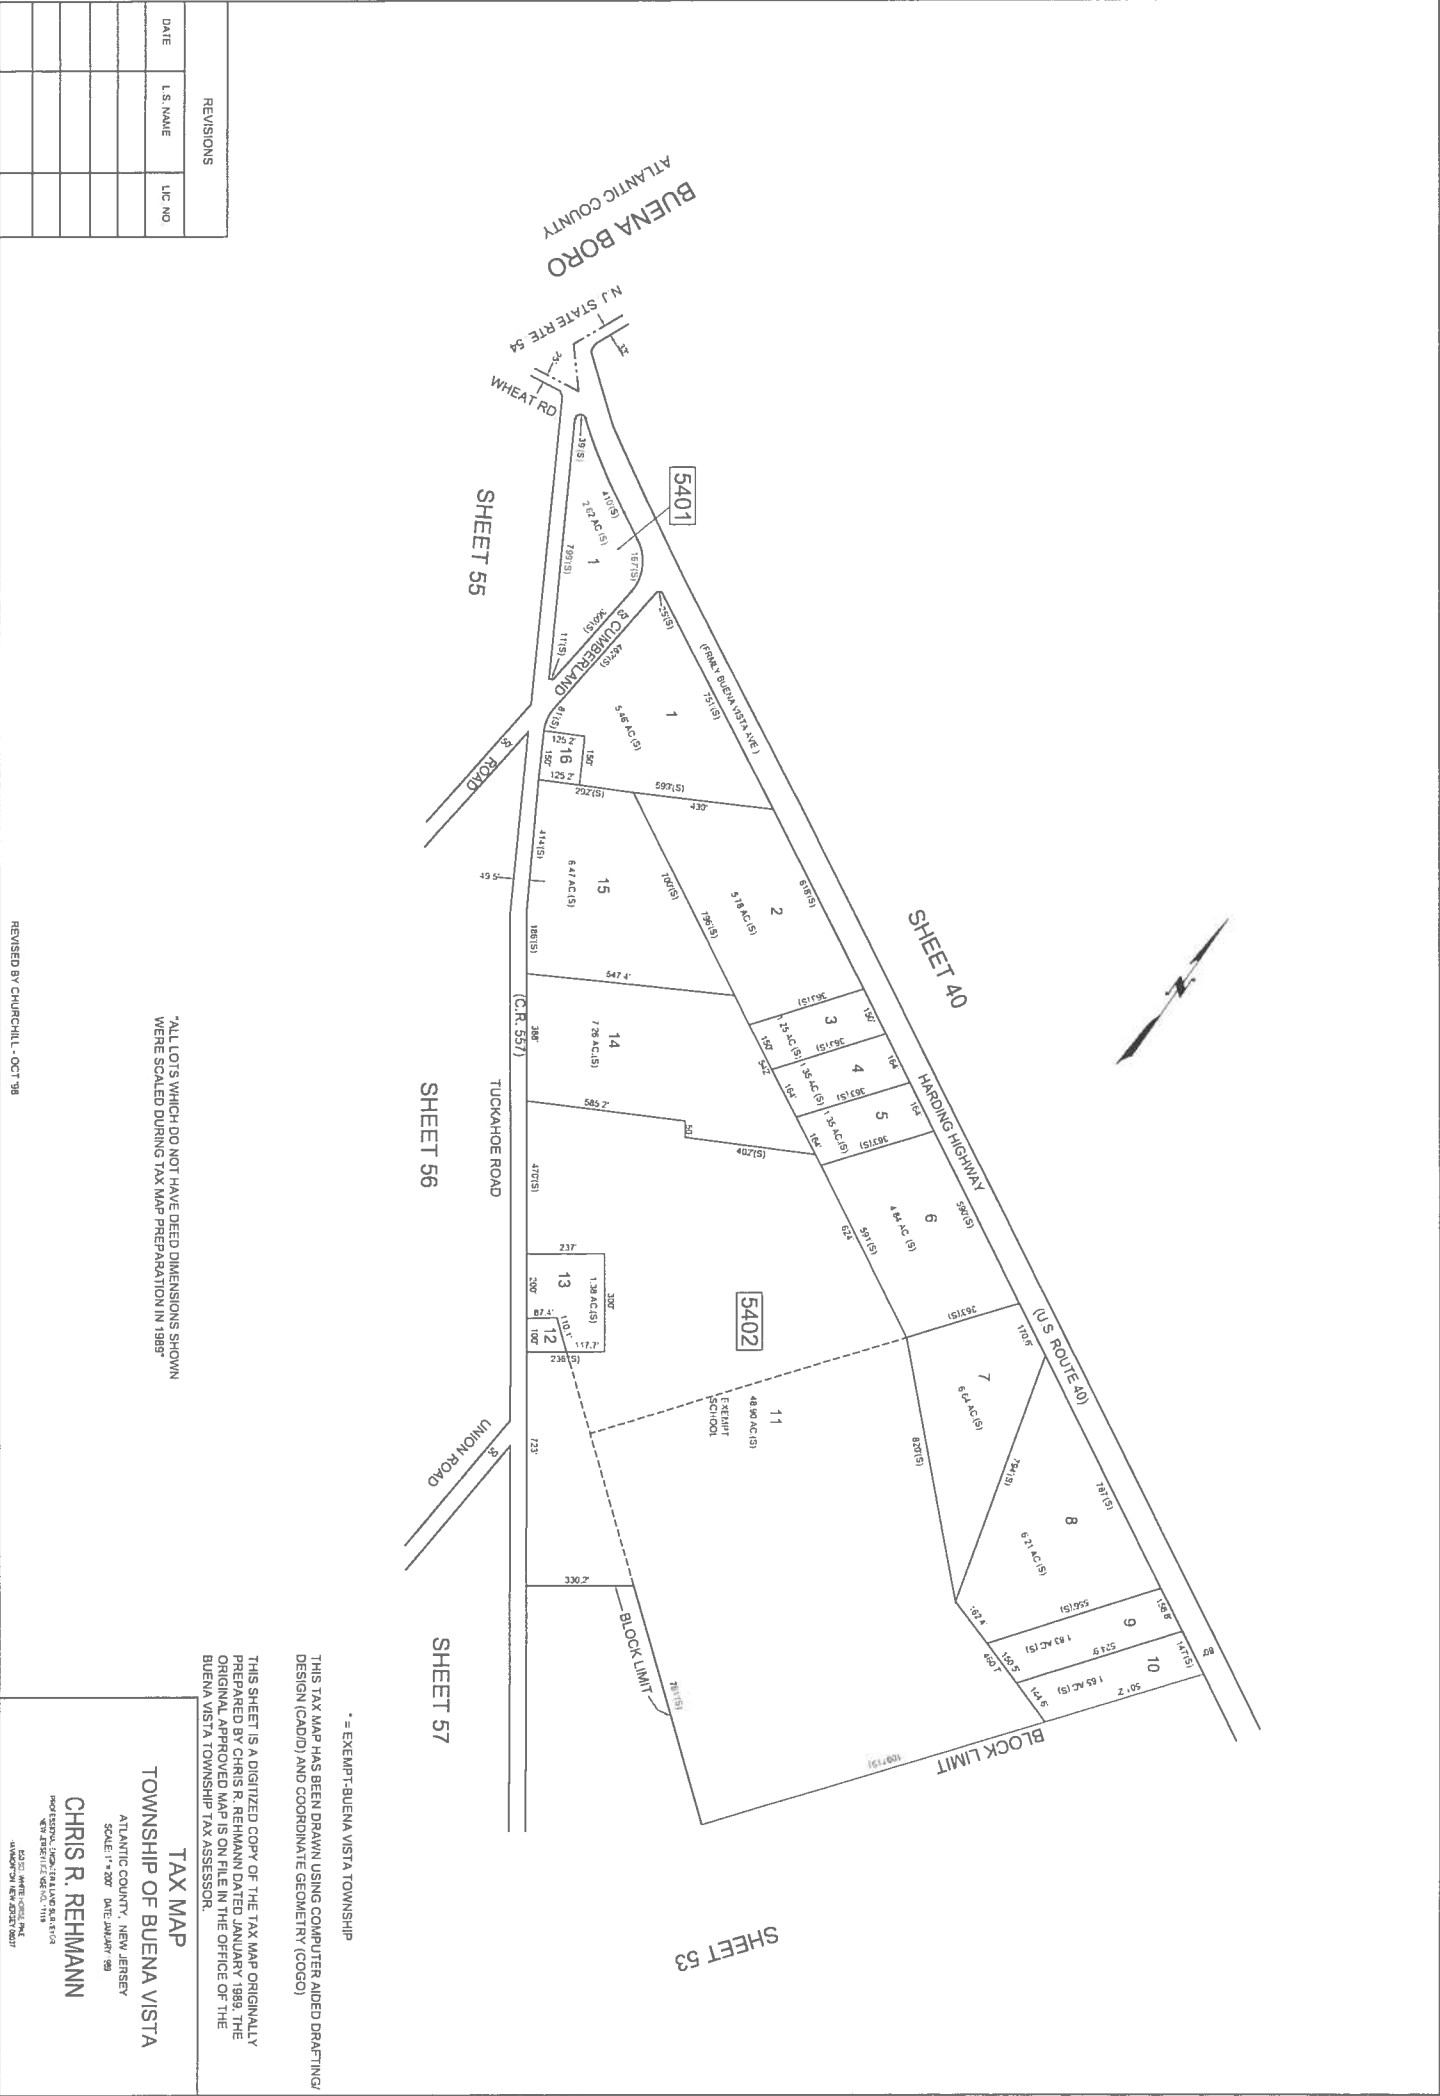

REVISIONS		
DATE	L. S. NAME	LIC. NO.
2/20/98	HOWARD A. TRANSUE	CS 23451
2/12/98	HOWARD A. TRANSUE	CS 23451

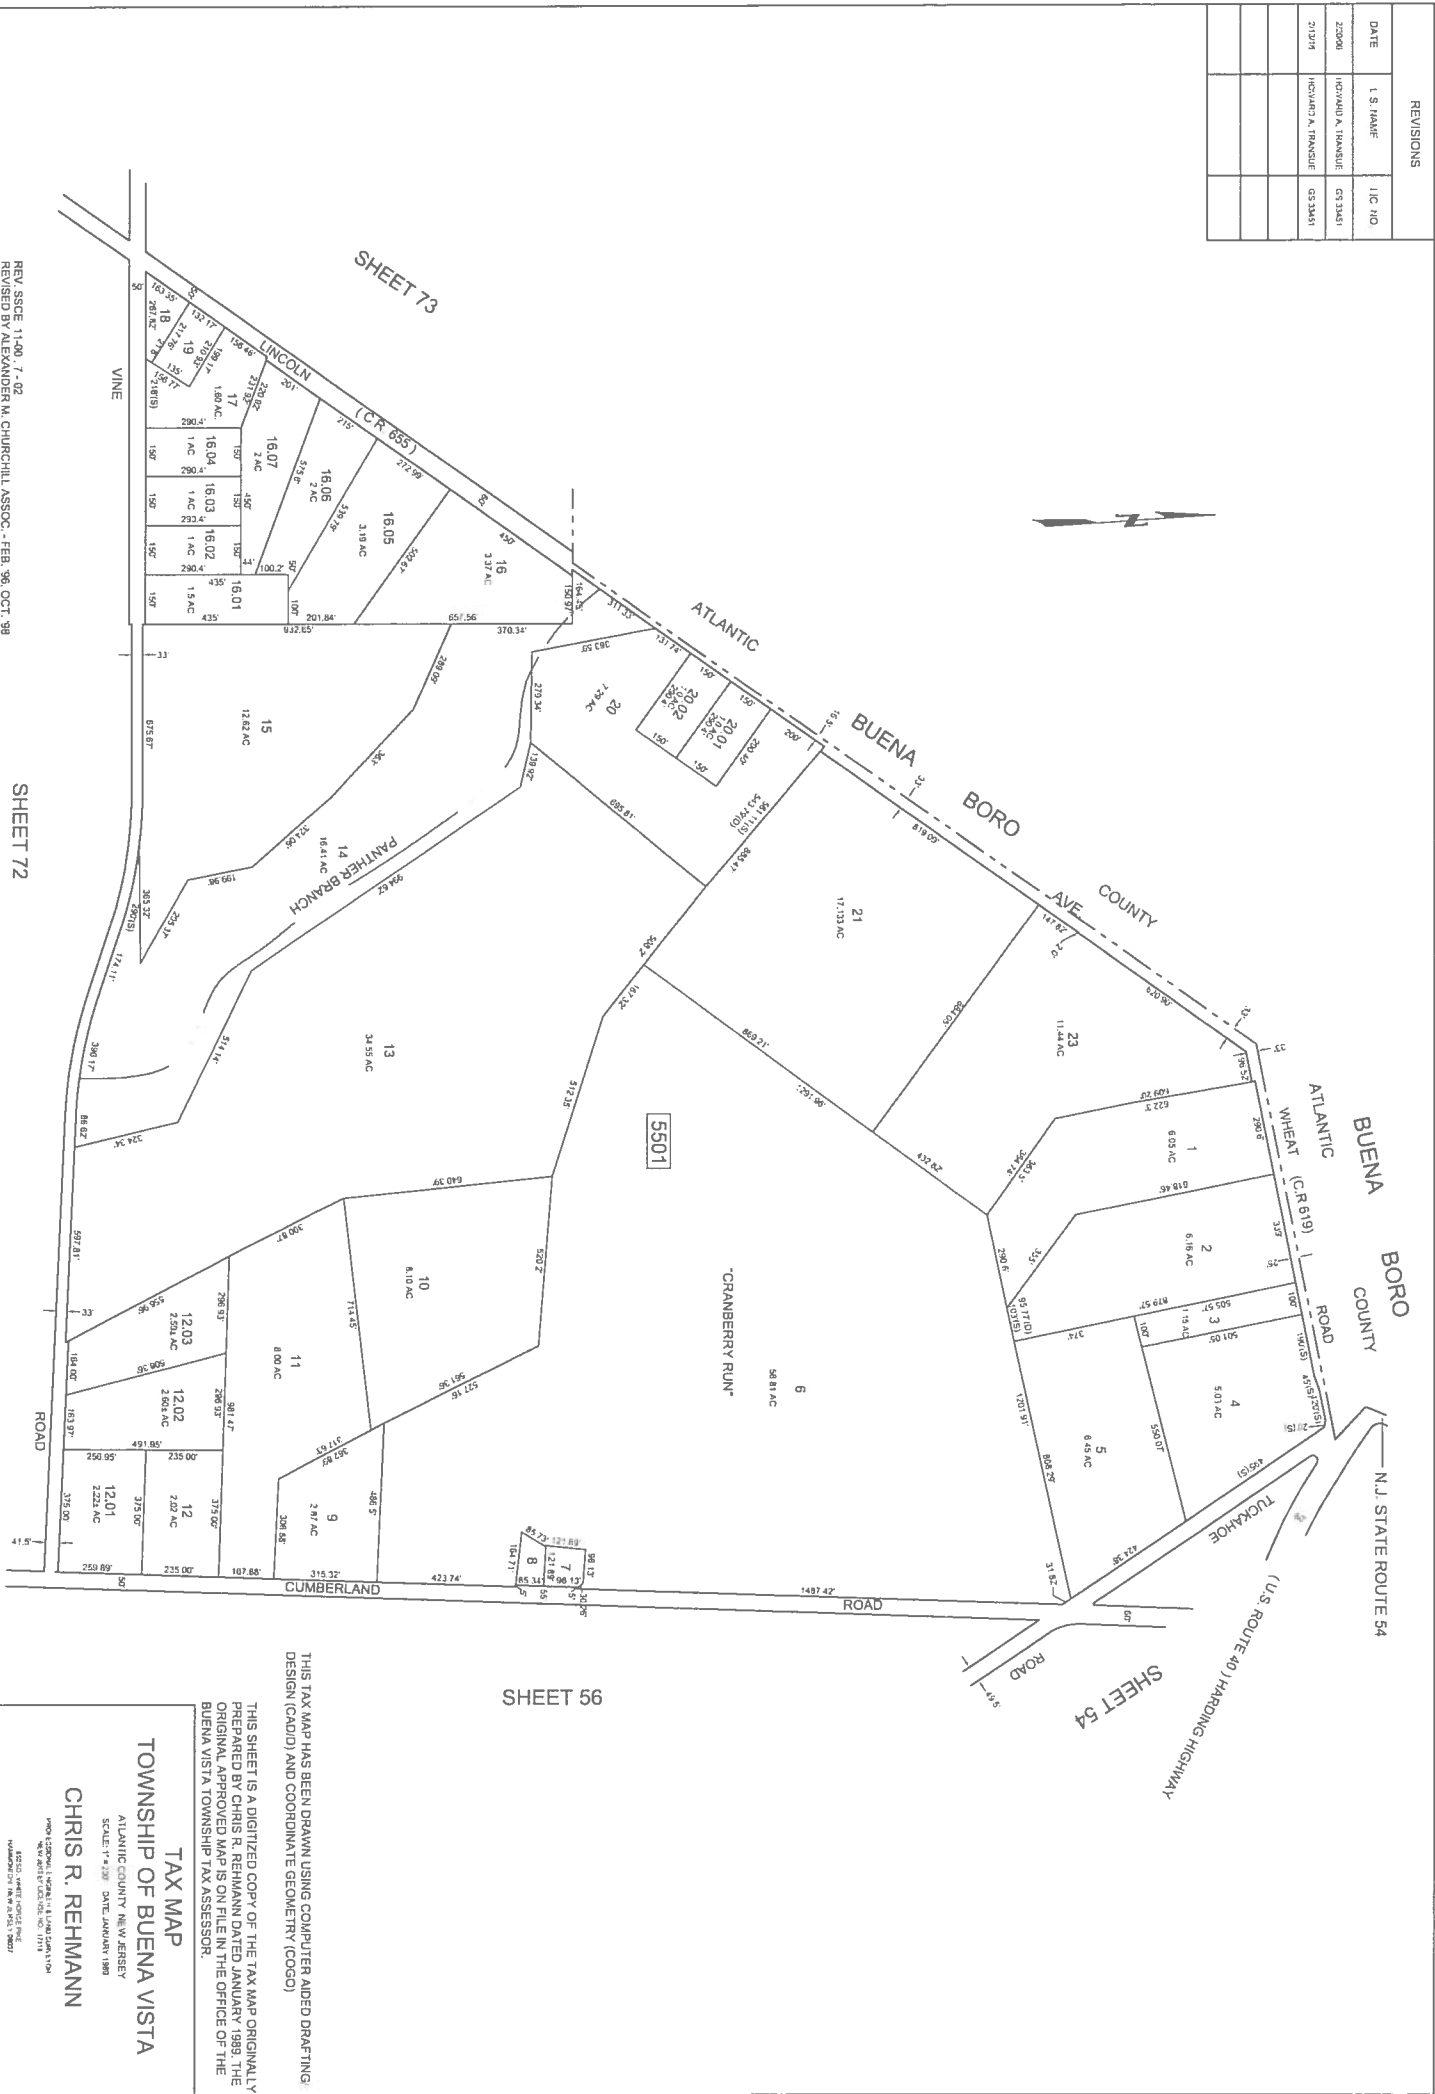

REV. SSCE 11-00 7-02
REVISED BY ALEXANDER M. CHURCHILL ASSOC., FEB. 96, OCT. 99


SHEET 72

THIS TAX MAP HAS BEEN DRAWN USING COMPUTER AIDED DRAFTING DESIGN (CADD) AND COORDINATE GEOMETRY (GCOG)

THIS SHEET IS A DIGITIZED COPY OF THE TAX MAP ORIGINALLY PREPARED BY CHRIS R. REHMANN DATED JANUARY 1989. THE ORIGINAL APPROVED MAP IS ON FILE IN THE OFFICE OF THE BUENA VISTA TOWNSHIP TAX ASSESSOR.

TAX MAP
TOWNSHIP OF BUENA VISTA
CHRIS R. REHMANN
ATLANTIC COUNTY, NEW JERSEY
SCALE: 1" = 200' DATE: JANUARY 1989
UNOFFICIAL COPY FOR INFORMATION
NEW JERSEY DEPT. OF TREASURY
BASIC MAPS CODE 1000
ISSUED BY NEW JERSEY 1989/

SHEET 56

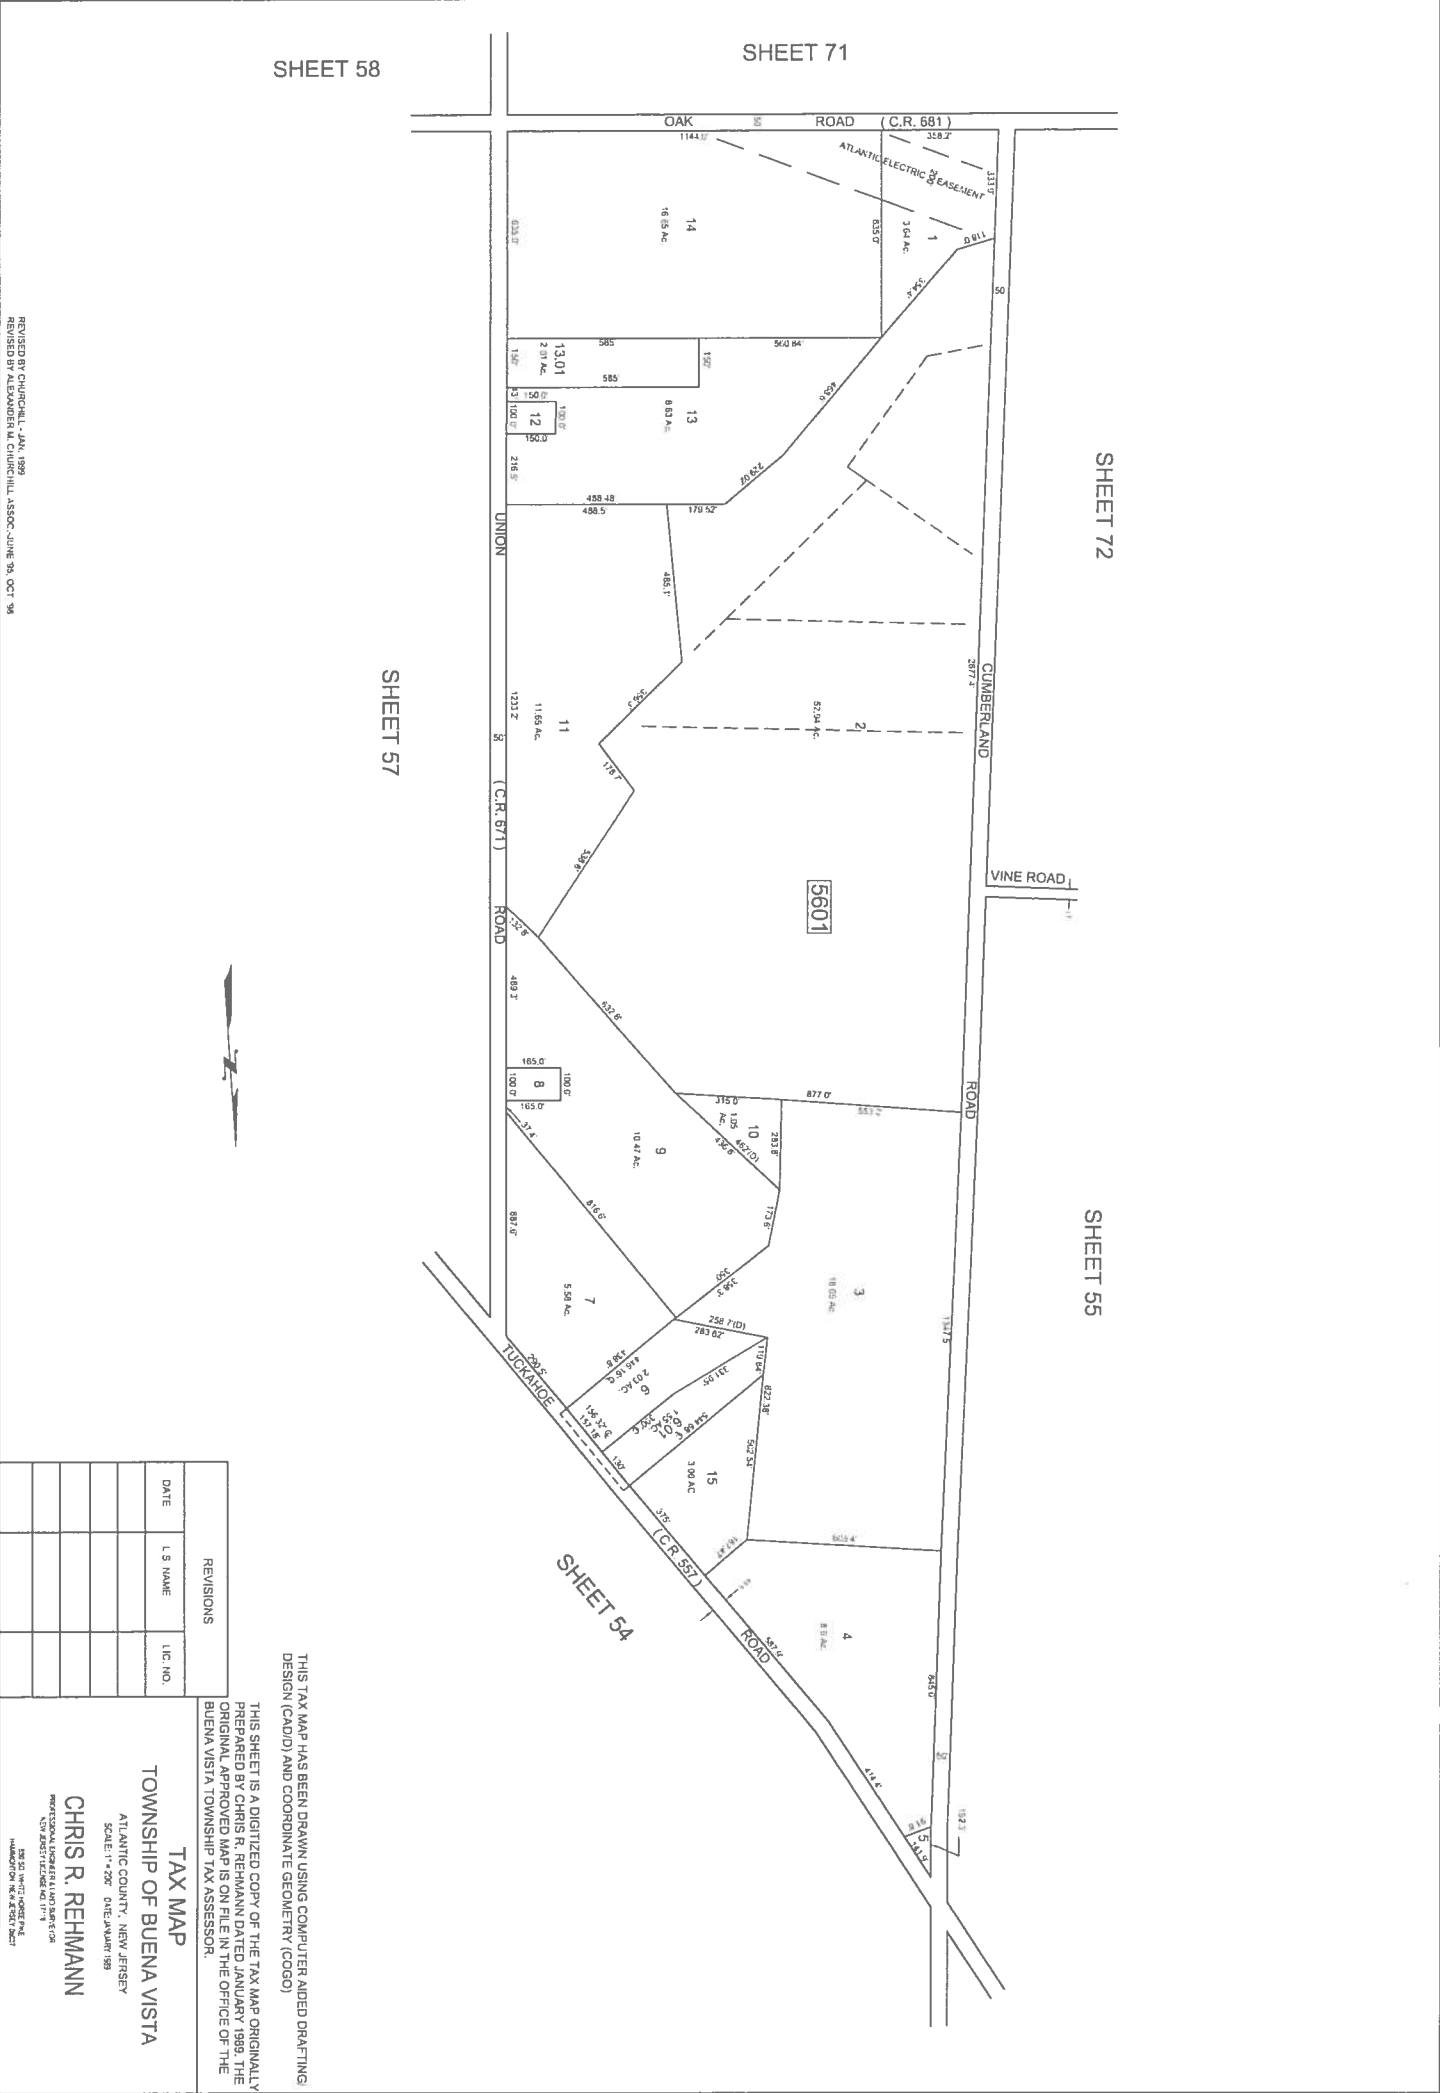

REVISIONS		
DATE	L.S. NAME	LIC. NO.



THIS TAX MAP HAS BEEN DRAWN USING COMPUTER AIDED DRAFTING/ DESIGN (CADD) AND COORDINATE GEOMETRY (GCOG)


THIS SHEET IS A DIGITIZED COPY OF THE TAX MAP ORIGINALLY PREPARED BY CHRIS R. REHMANN DATED JANUARY 1989. THE ORIGINAL APPROVED MAP IS ON FILE IN THE OFFICE OF THE BUENA VISTA TOWNSHIP TAX ASSESSOR.


TAX MAP

TOWNSHIP OF BUENA VISTA

ATTN: JONATHAN COUNTY, NEW JERSEY
SCALE: 1" = 200' DATE: JANUARY 1989
CHRIS R. REHMANN

REVISED BY CHURCHILL, OCT. 28, JAN. 1999

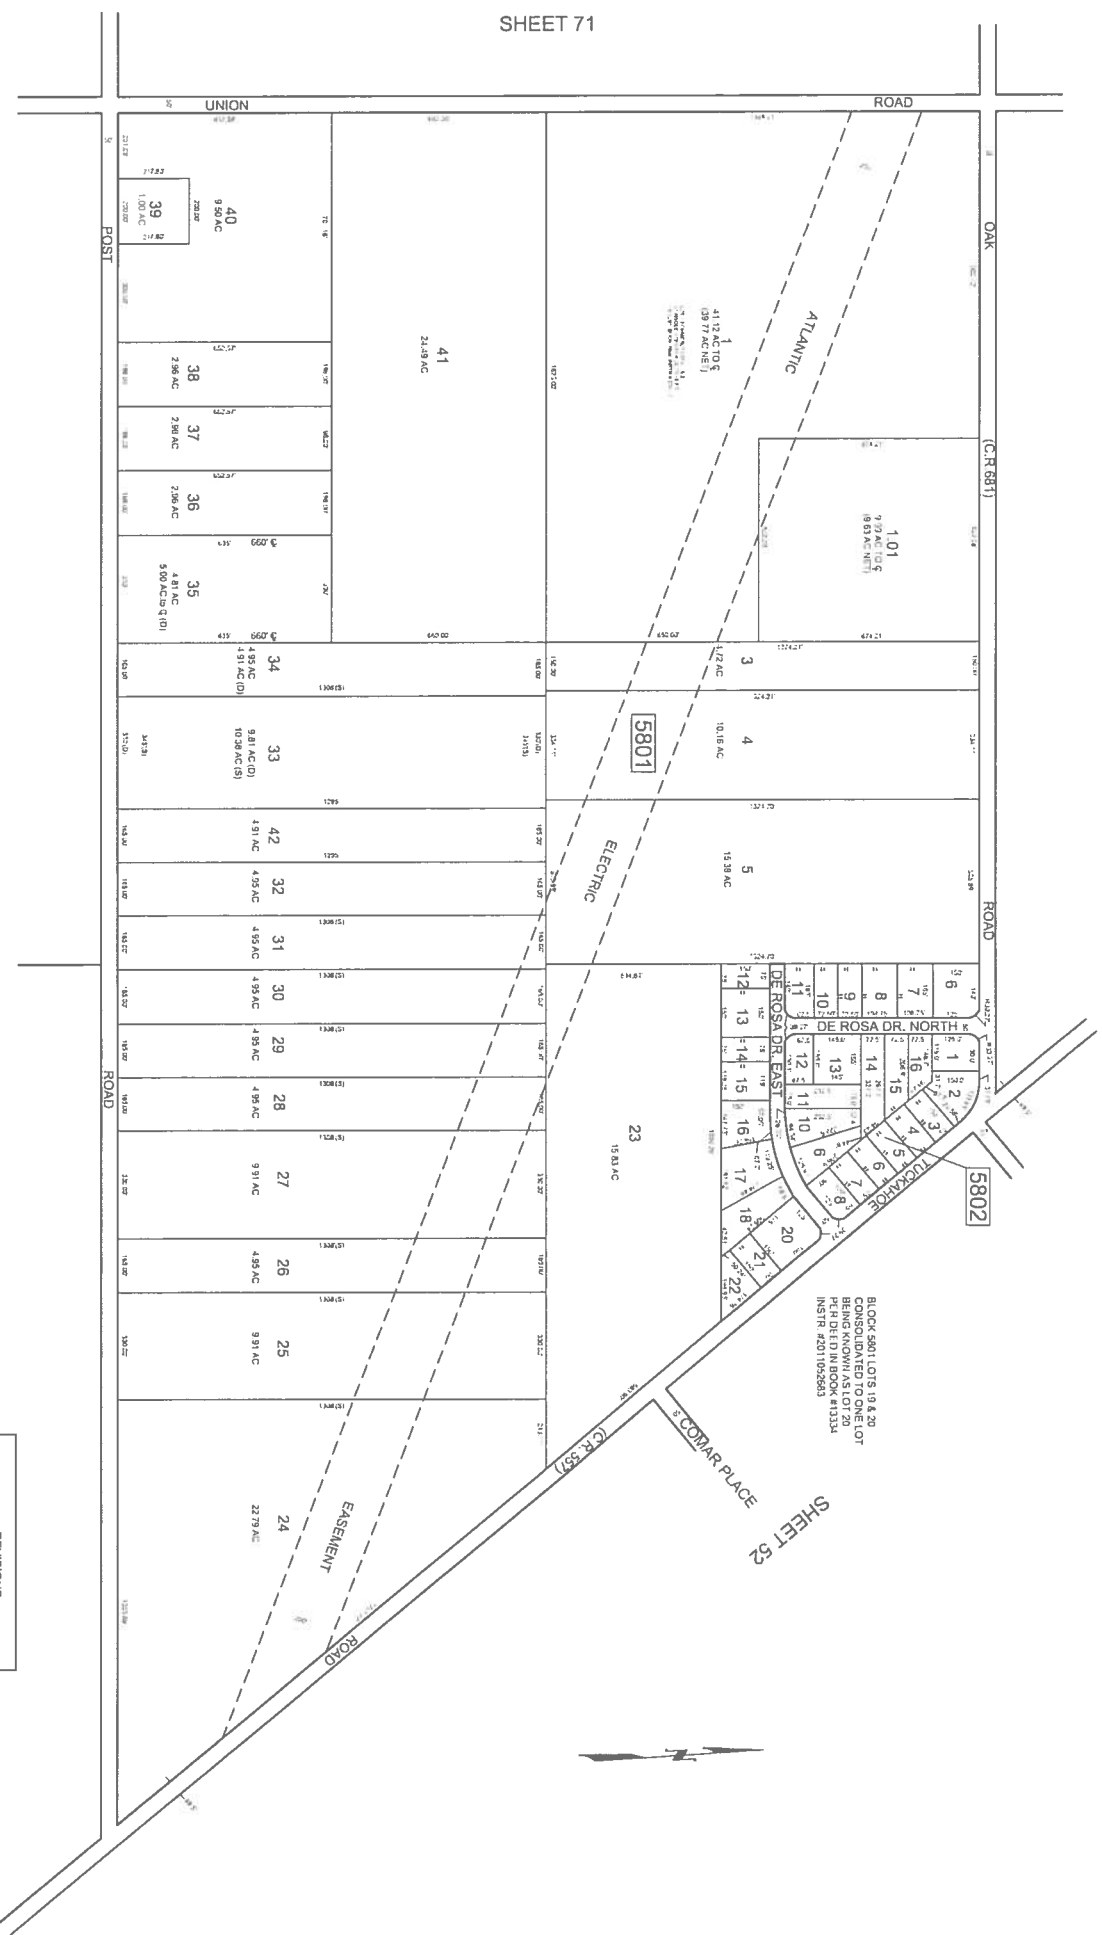

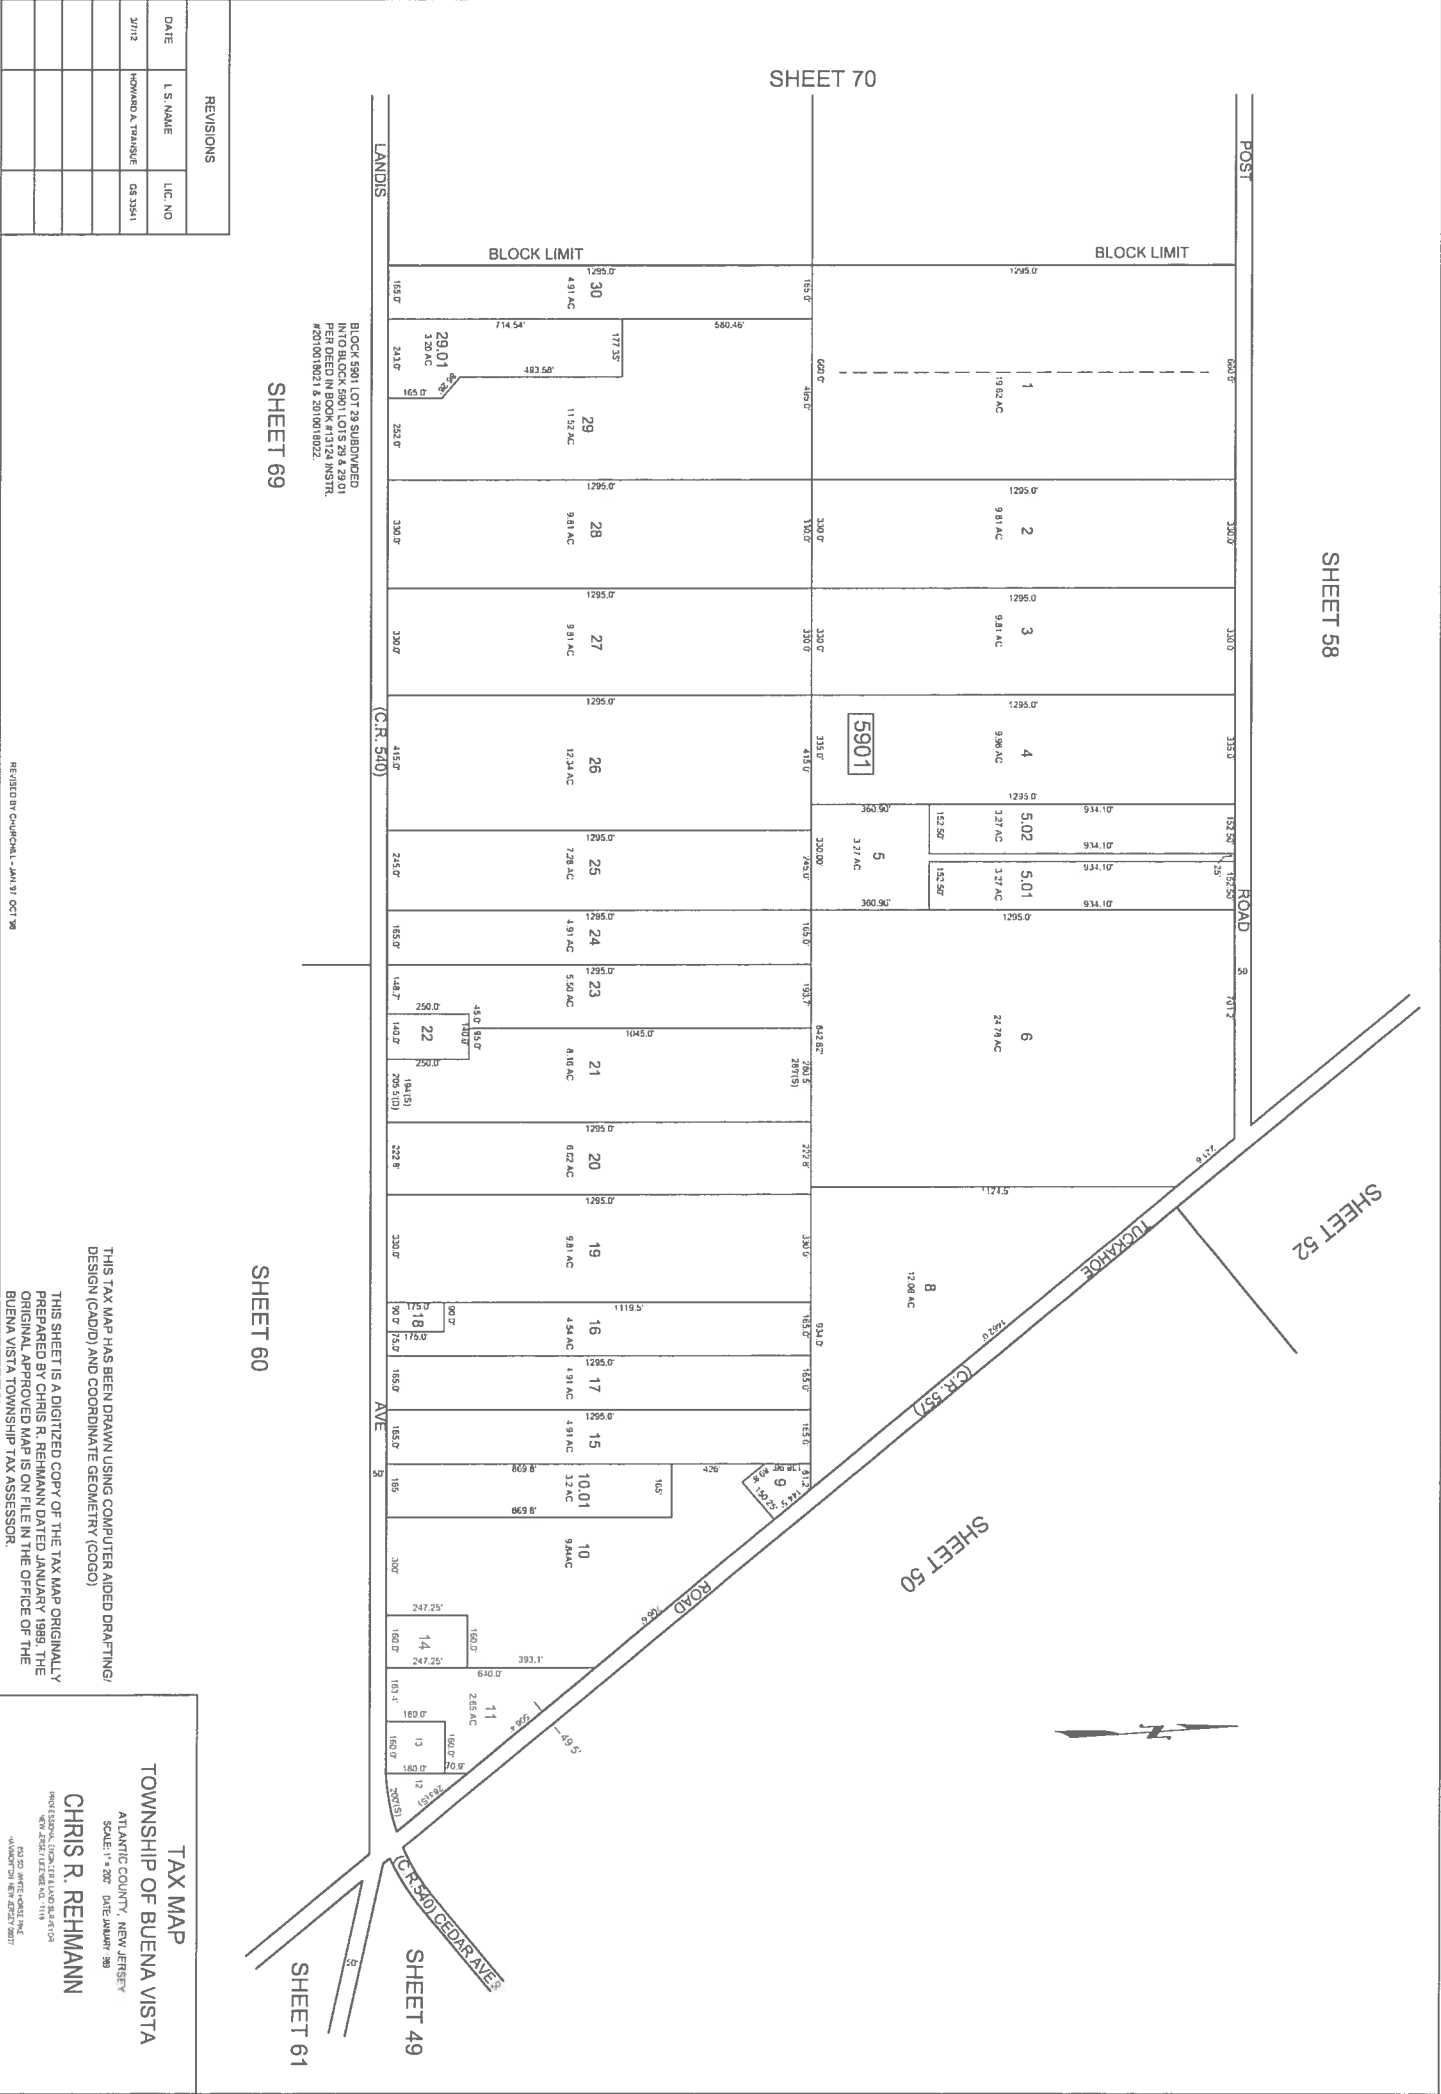

REVISIONS		
DATE	I S NAME	I.C. NO

THIS TAX MAP HAS BEEN DRAWN USING COMPUTER AIDED DRAFTING/ DESIGN (CAD/D) AND COORDINATE GEOMETRY (GCGO).

THIS SHEET IS A DIGITIZED COPY OF THE TAX MAP ORIGINALLY PREPARED BY CHRIS R. REHMANN DATED JANUARY 1988. THE ORIGINAL APPROVED MAP IS ON FILE IN THE OFFICE OF THE BUENA VISTA TOWNSHIP TAX ASSESSOR.

TAX MAP

TOWNSHIP OF BUENA VISTA

ATLANTIC COUNTY, NEW JERSEY

SCALE: 1" = 200' DATE: JANUARY 1990

CHRIS R. REHMANN



PROFESSIONAL ENGINEER/LAND SURVEYOR

NEW JERSEY LICENSE NO. 11116

440 SOUTH AVENUE, SUITE 200

HAMMINGTON, NEW JERSEY 08034

SHEET 59

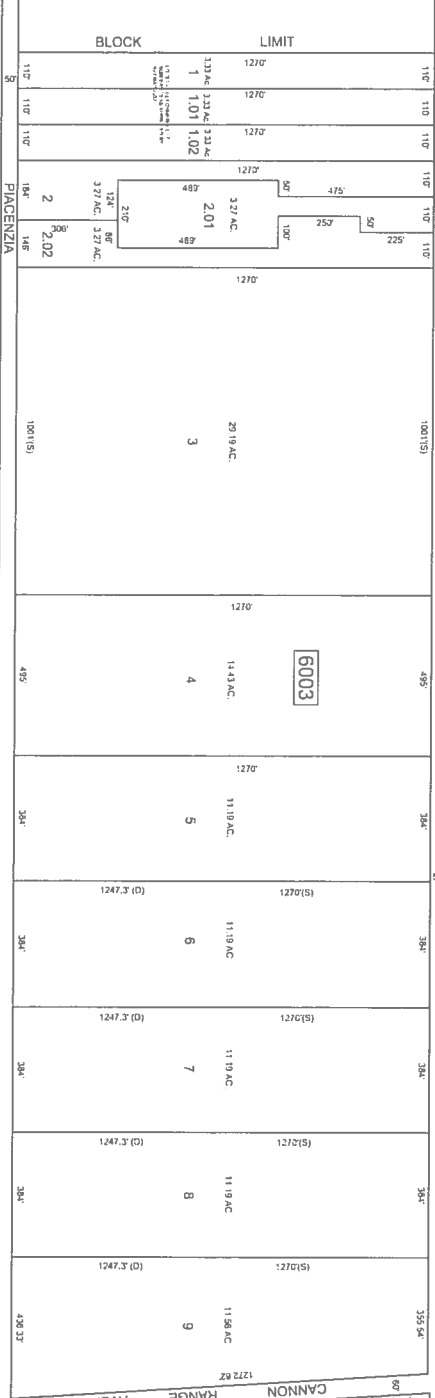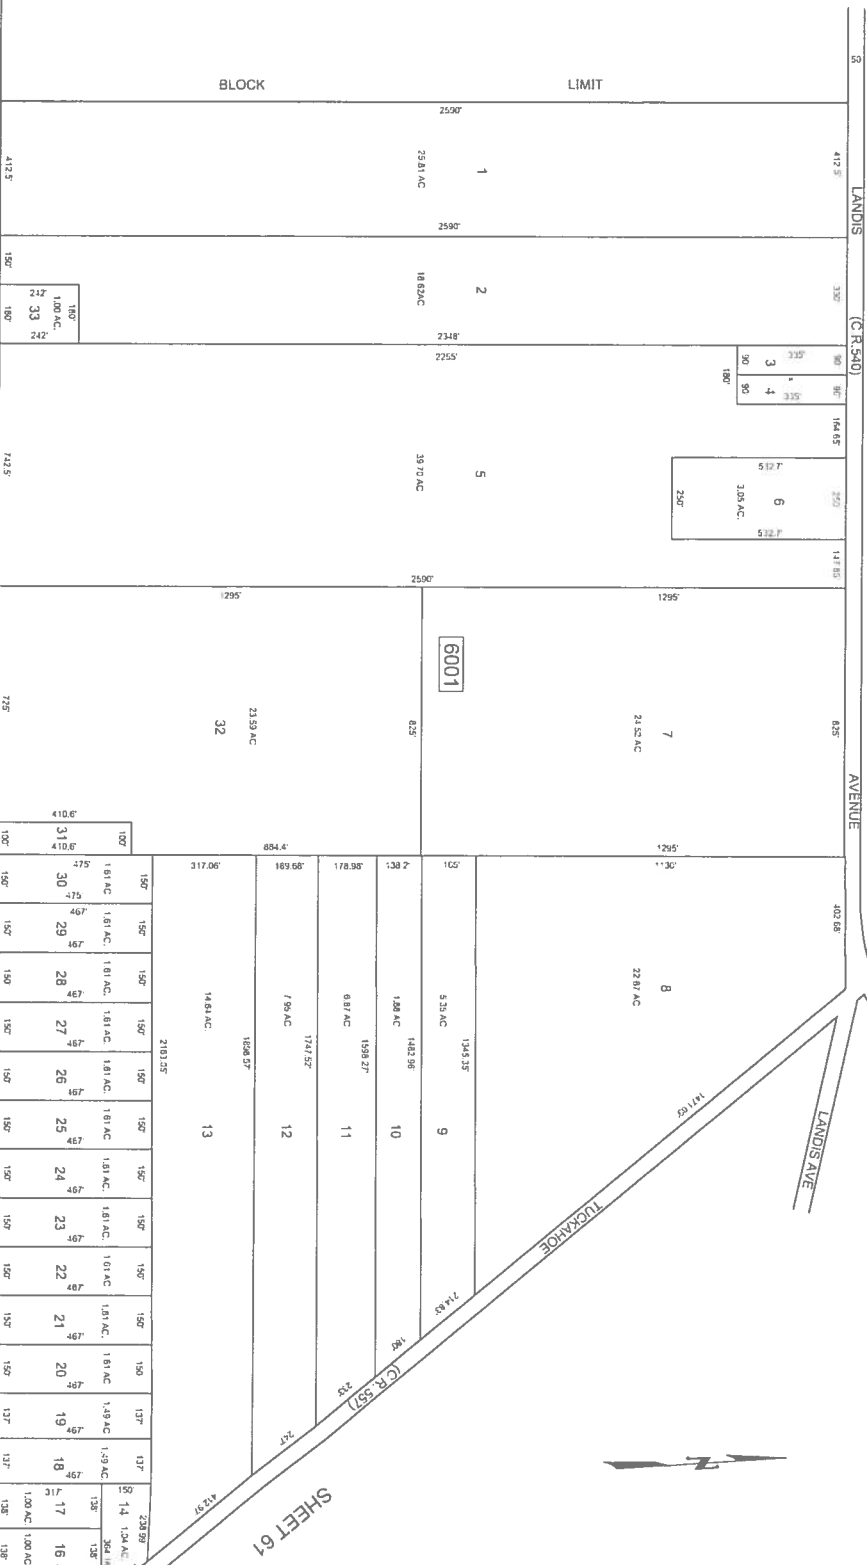


SHEET 68

SHEET 67

REV. SSCE 14-00 AUG. 2004
REVISED BY CHURCHILL - JAN. 1999
REVISED BY ALEXANDER M. CHURCHILL ASSOC. - JUNE 95, SEPT. 96, OCT. 98,

REVISIONS		
DATE	L.S. NAME	L.I.C. NO.
11/9/97	HOWARD A. TRASULE	CS 23451

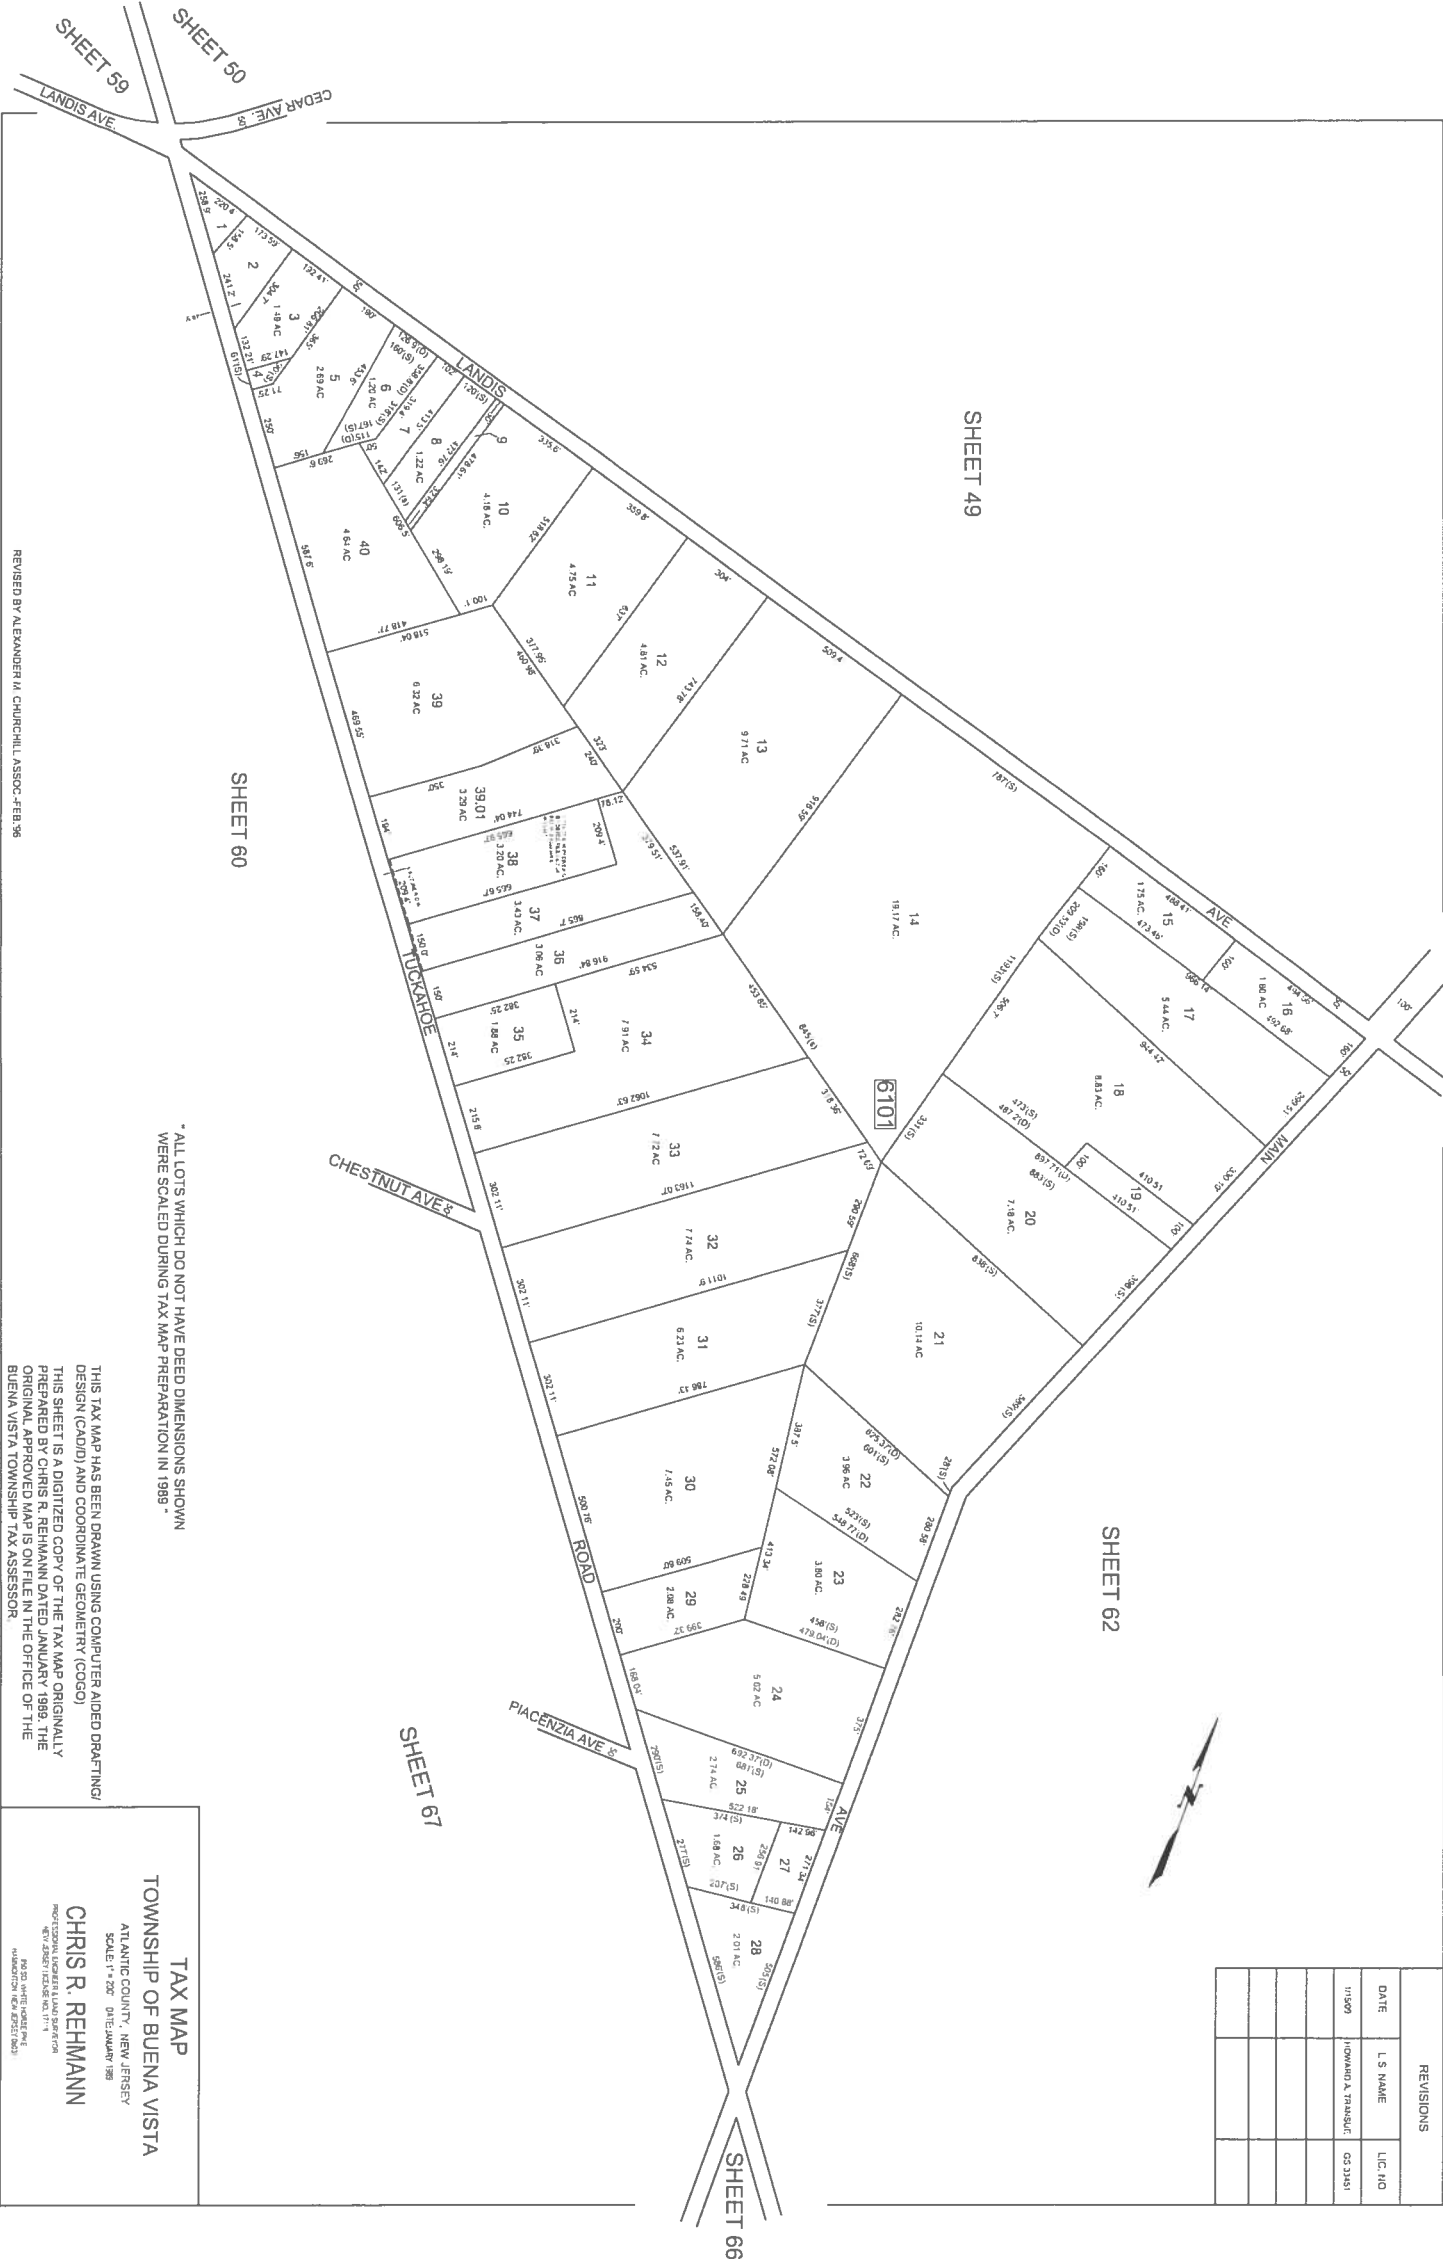

* ALL LOTS WHICH DO NOT HAVE DEED DIMENSIONS SHOWN WERE SCALED DURING TAX MAP PREPARATION IN 1989 -

THIS TAX MAP HAS BEEN DRAWN USING COMPUTER AIDED DRAFTING/ DESIGN (CAD/D) AND COORDINATE GEOMETRY (COGO)
THIS SHEET IS A DIGITIZED COPY OF THE TAX MAP ORIGINALLY PREPARED BY CHRIS R. REHMANN DATED JANUARY 1989. THE ORIGINAL APPROVED MAP IS ON FILE IN THE OFFICE OF THE BUENA VISTA TOWNSHIP TAX ASSESSOR.

TAX MAP

TOWNSHIP OF BUENA VISTA

ATLANTIC COUNTY, NEW JERSEY

SCALE: 1" = 200' DATE: JANUARY 1989

CHRIS R. REHMANN

PROF. CERT. LAND SURVEYOR

NO. 20,000,000

EXPIRATION: 01-01-2025 (N.J.S. 15:27)



SHEET 48

SHEET 49

SHEET 65

SHEET 61

SHEET 67

SHEET 66

REVISIONS

DATE	L.S. NAME	LIC. NO
------	-----------	---------

[illegible]

1	2	
---	---	---	---	---	---	---	---	---	----	----	-----

--	--	--	--

REVISED BY SSC - 7-02
REVISED BY CHURCHILL - MAR '98, OCT '98
REVISED BY ALEXANDER M. CHURCHILL ASSOC. - JUNE 95, OCT '98

REVISED BY CHURCHILL - MAR. '98, OCT. '98
REVISED BY ALEXANDER M. CHURCHILL ASSO

THIS TAX MAP HAS BEEN DRAWN USING COMPUTER AIDED DRAFTING DESIGN (CAD/D) AND COORDINATE GEOMETRY (COGO)

TAX MAP
TOWNSHIP OF BUENA VISTA

ATLANTIC COUNTY, NEW JERSEY

SCALE: 1" = 200' DATE: JANUARY 1985

CHRIS R. REHMAN



100-410 WHITE HORSE PINE

890 3RD WHITE HORSE PALE
HARROGATE NEW JERSEY 0800

890 3RD WHITE HORSE PALE
HARROGATE NEW JERSEY 0800


THIS SHEET IS A DIGITIZED COPY OF THE TAX MAP ORIGINAL PREPARED BY CHRIS R. REHMANN DATED JANUARY 1989. THE ORIGINAL APPROVED MAP IS ON FILE IN THE OFFICE OF THE BUENA VISTA TOWNSHIP TAX ASSESSOR.

HAMILTON TOWNSHIP
ATLANTIC COUNTY

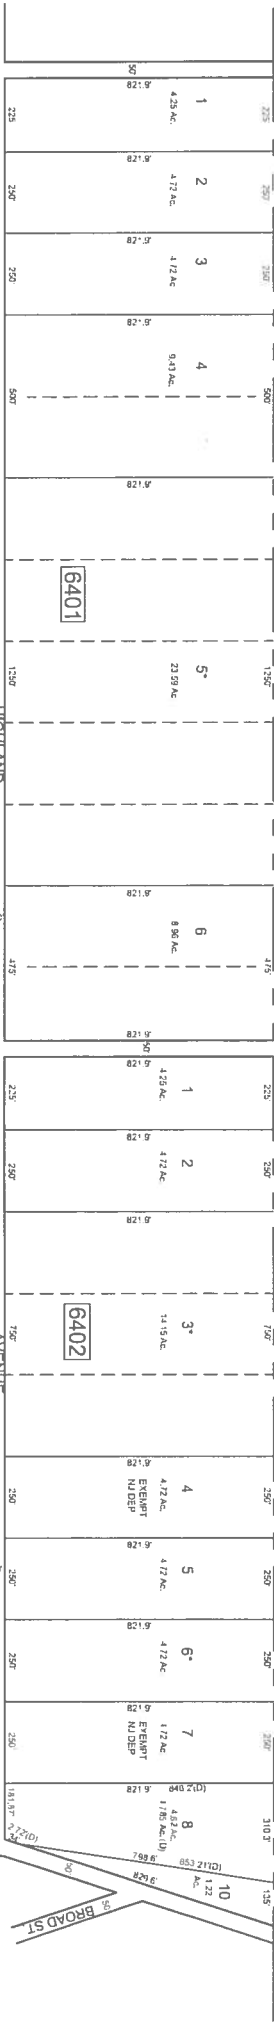


BLOCK 6402 LOTS 8 & 9
BEING KNOWN AS LOT 8
INSTR. #420 10040098

SHEET 63

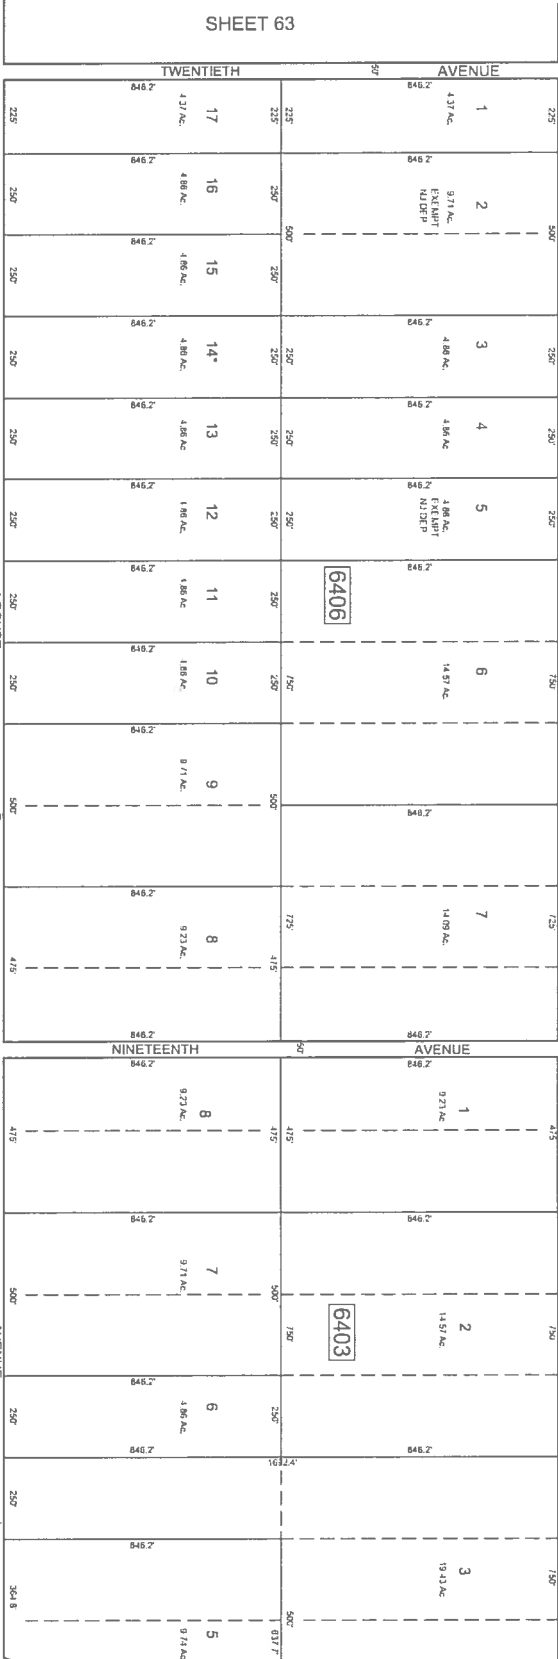

SHEET 84

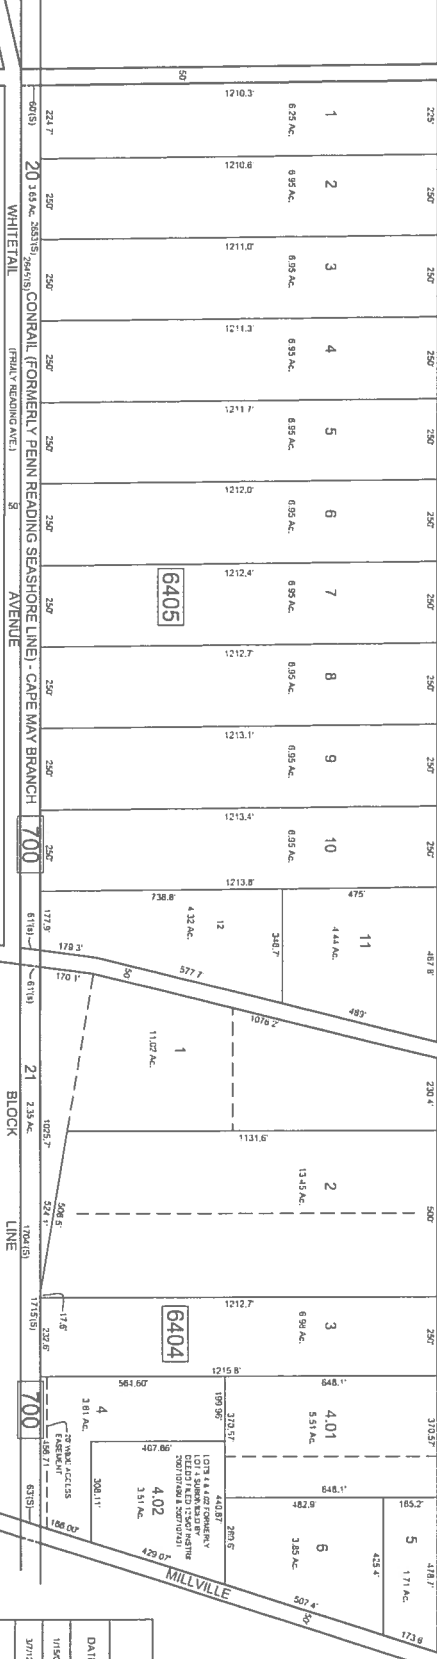

* = EXEMPT-BUENA VISTA TOWNSHIP
THIS TAX MAP HAS BEEN DRAWN USING COMPUTER AIDED DRAFTING
DESIGN (CAD/D) AND COORDINATE GEOMETRY (GCOG)

THIS SHEET IS A DIGITIZED COPY OF THE TAX MAP ORIGINALLY
PREPARED BY CHRIS R. REHMANN DATED JANUARY, 1989. THE
ORIGINAL APPROVED MAP IS ON FILE IN THE OFFICE OF THE
BUENA VISTA TOWNSHIP TAX ASSESSOR.

TAX MAP


TOWNSHIP OF BUENA VISTA


ATLANTIC COUNTY, NEW JERSEY

CHRIS R. REHMANN

REVIEWED BY CHURCHILL, FEB. 99, OCT. 99



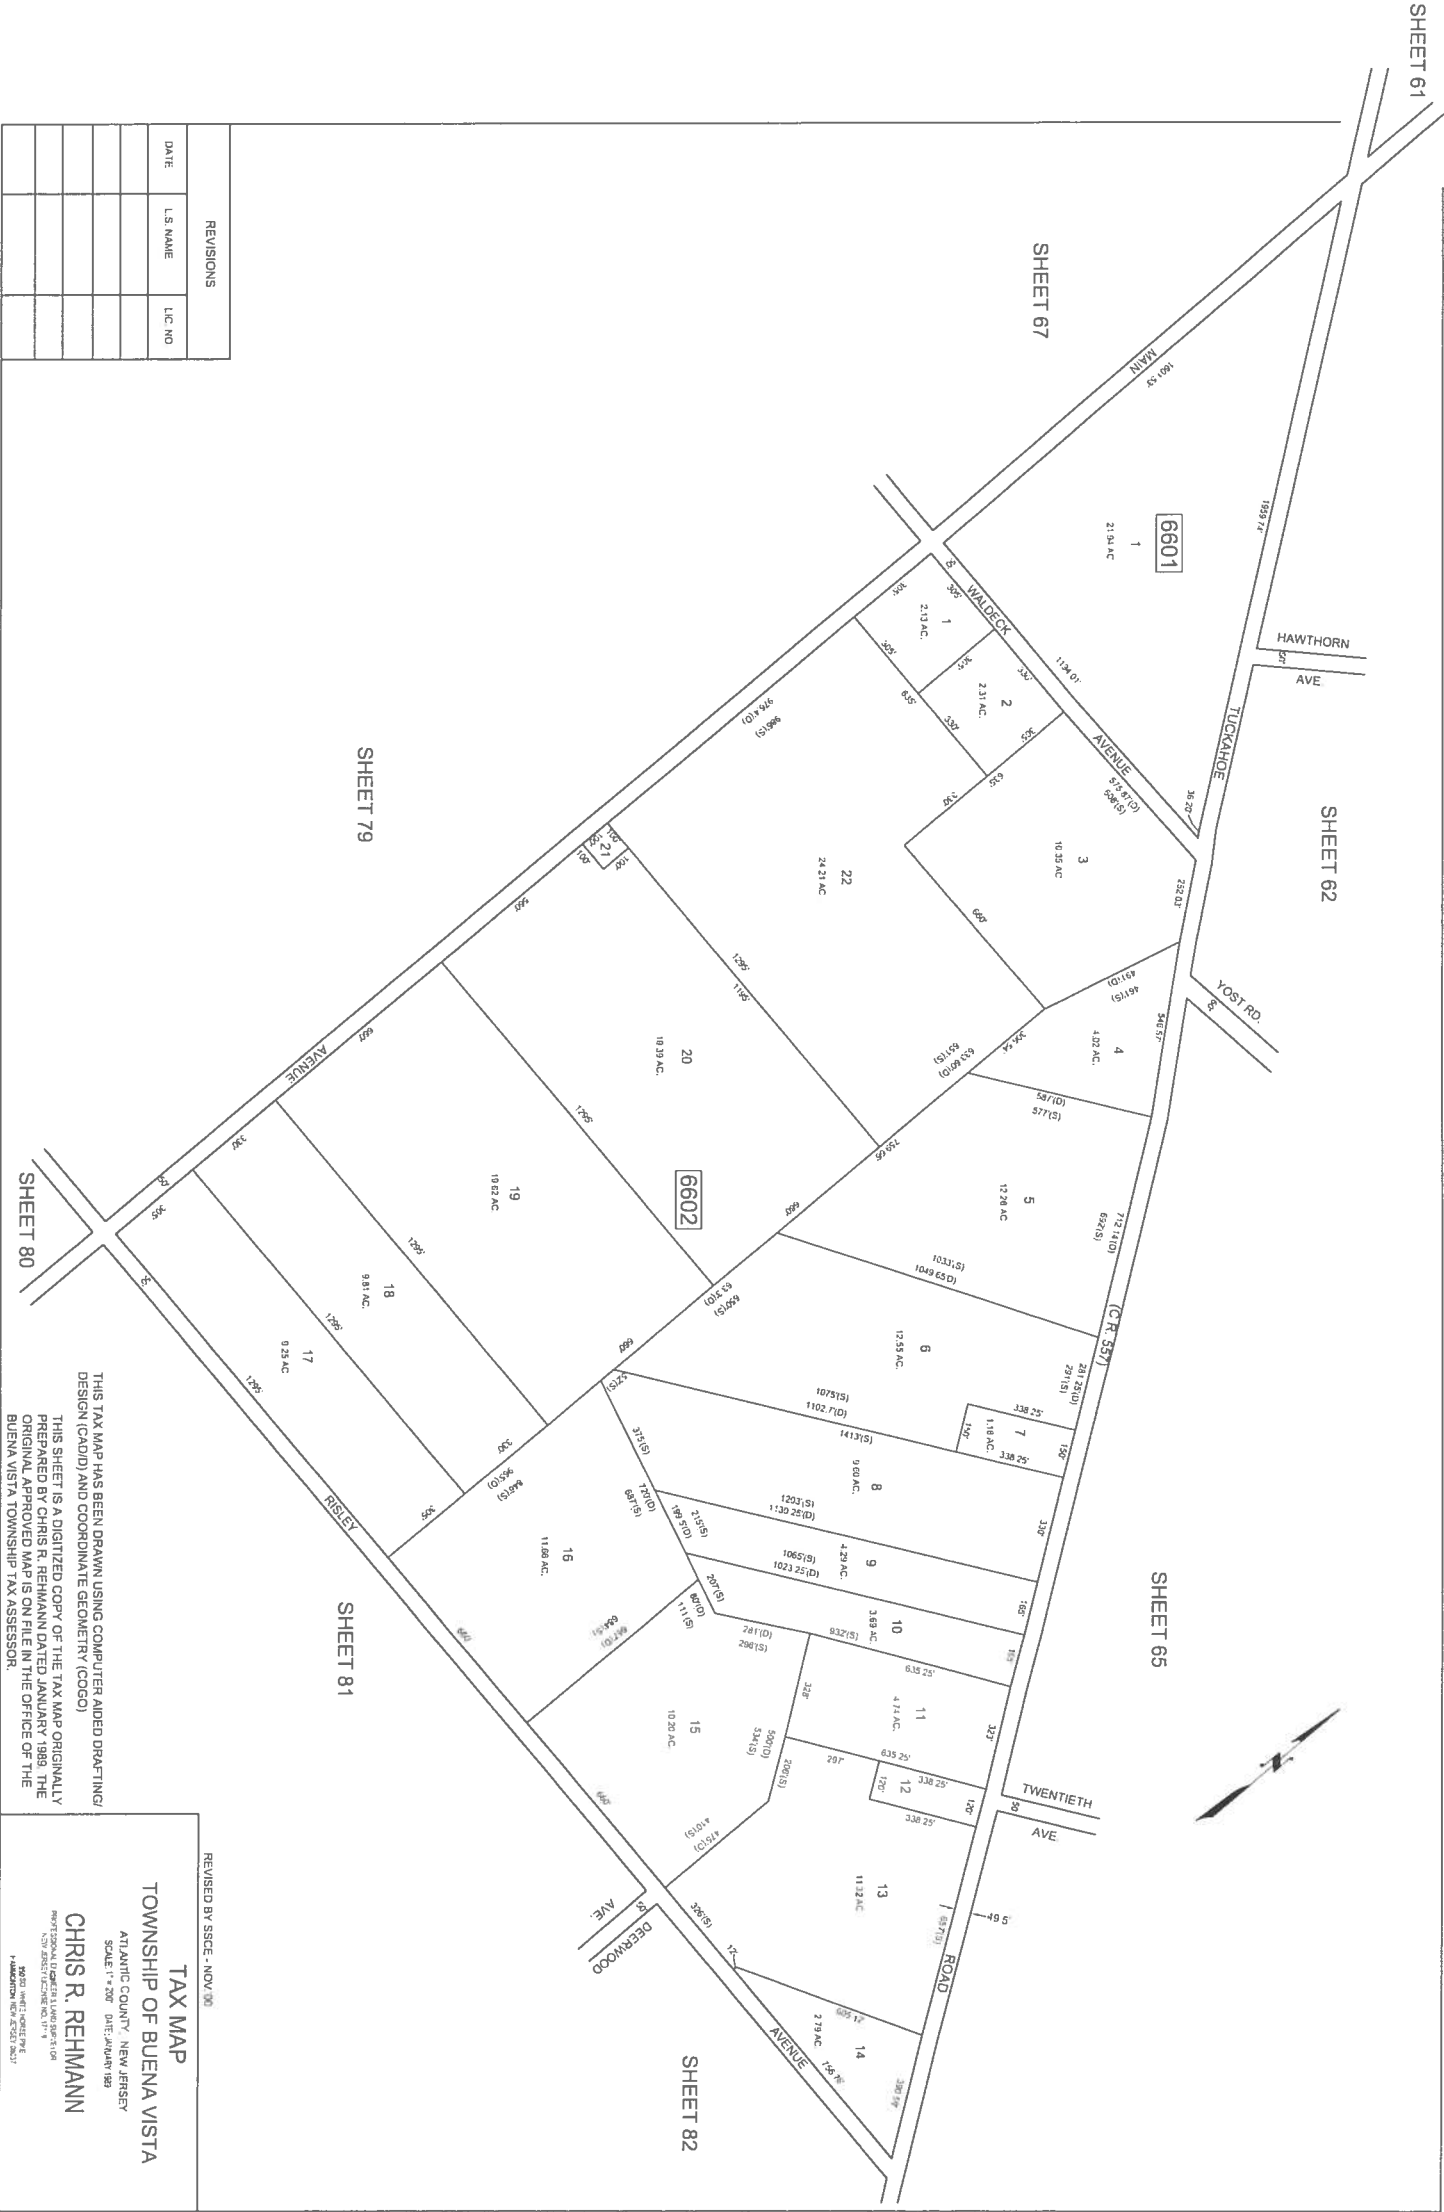

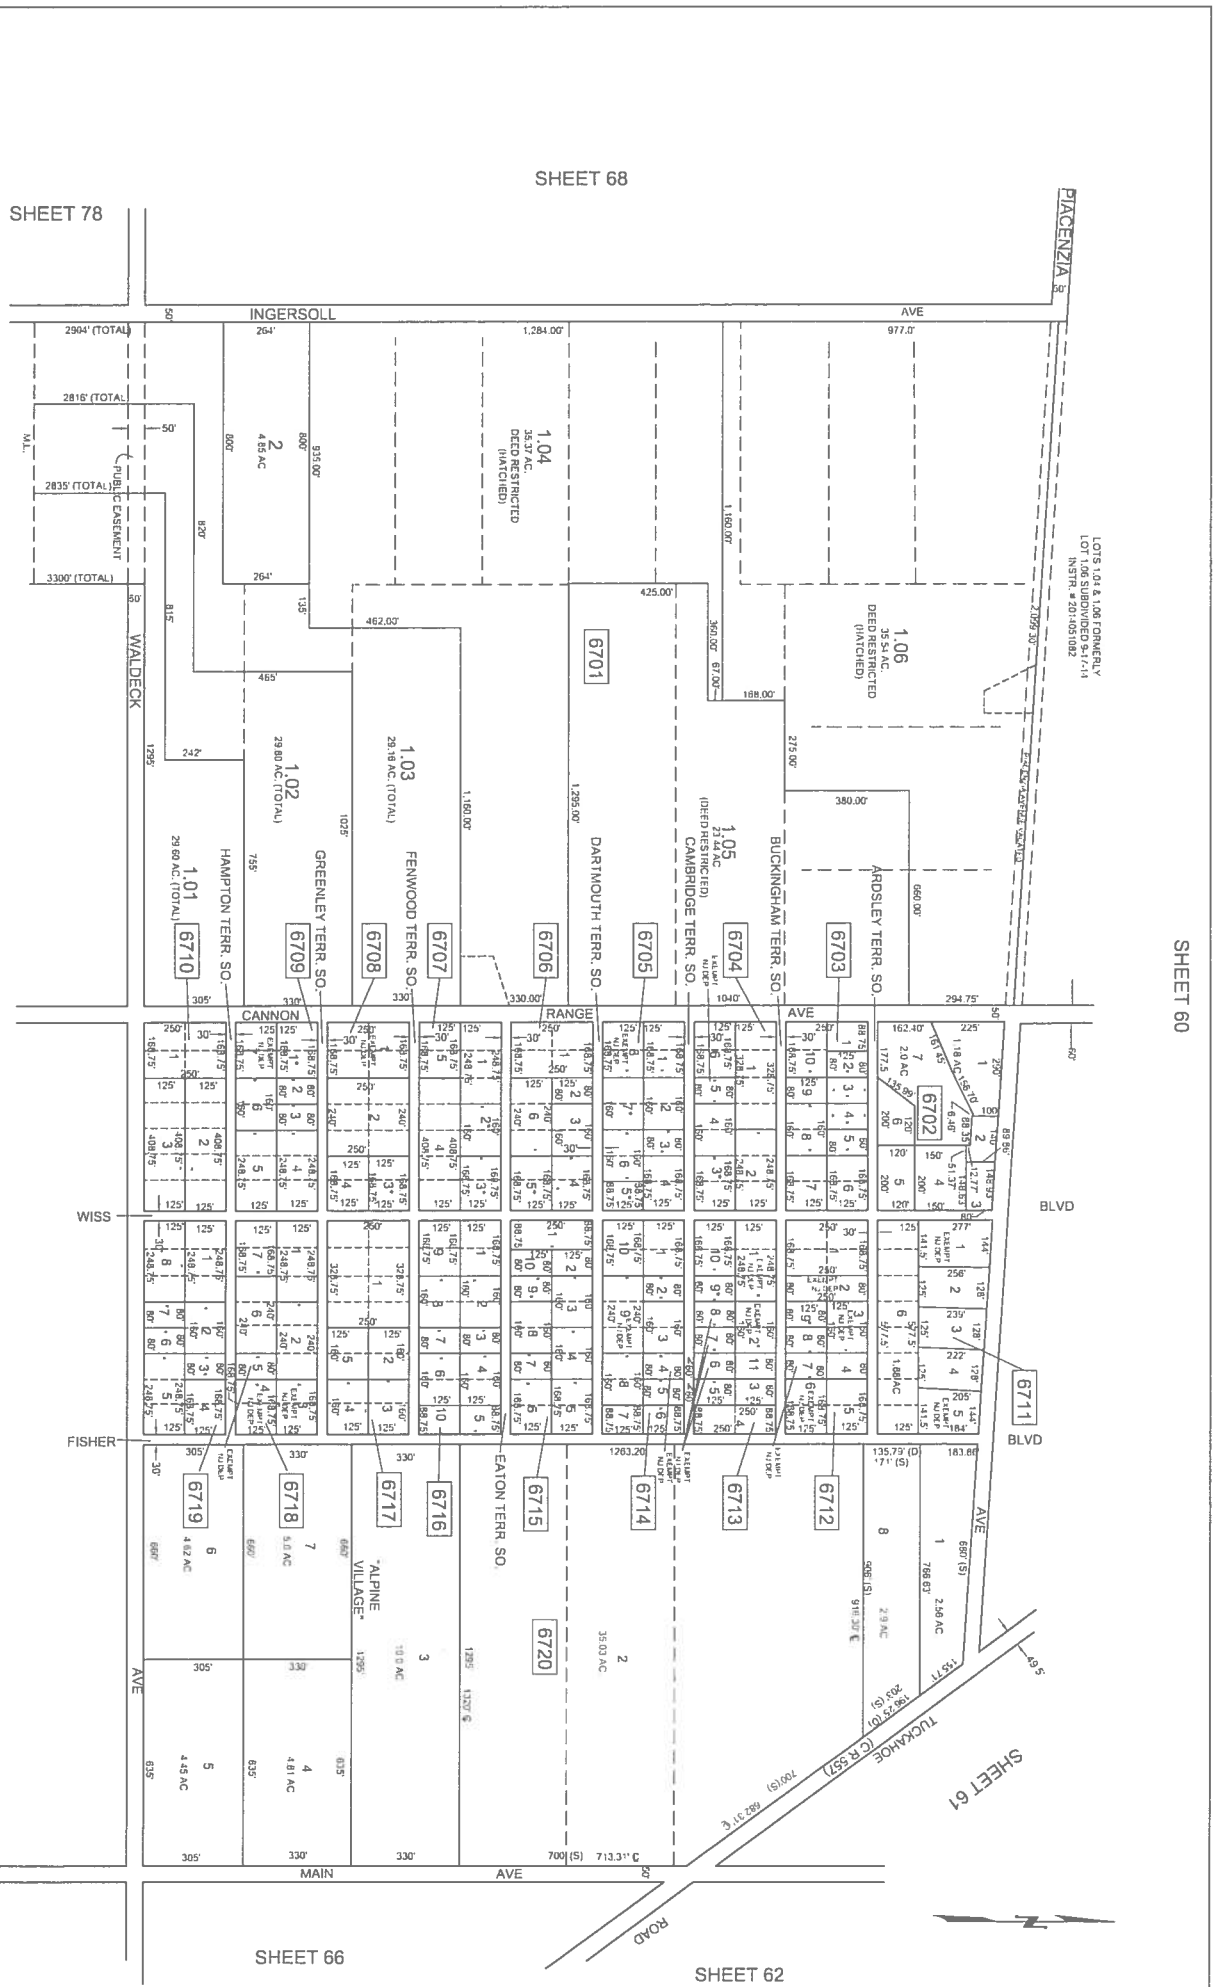

UNION RD

SHEET 69

SHEET 60

PIACENZA

AVE

1
16.50 AC.

2
2.51 AC

3
11.79 AC

4
23.51 AC

5
9.02 AC

6
19.21 AC

7
9.02 AC

8
38.51 AC

6801

AVE

10
87.74 AC.

EXEMPT
NUDEP

SHEET 67

CITY OF VINELAND
COUNTY

COUNTY

NEW JERSEY

AVE

BENNETT

AVE

INGERSOLL

WALDECK

SHEET 78



REVISIONS

DATE	L.S. NAME	L.I.C. NO.

* = EXEMPT-BUENA VISTA TOWNSHIP

THIS TAX MAP HAS BEEN DRAWN USING COMPUTER AIDED DRAFTING/
DESIGN (CADD) AND COORDINATE GEOMETRY (COGO)

THIS SHEET IS A DIGITIZED COPY OF THE TAX MAP ORIGINALLY
PREPARED BY CHRIS R. REHMANN DATED JANUARY 1989. THE
ORIGINAL APPROVED MAP IS ON FILE IN THE OFFICE OF THE
BUENA VISTA TOWNSHIP TAX ASSESSOR.

TAX MAP

TOWNSHIP OF BUENA VISTA

ATLANTIC COUNTY, NEW JERSEY


SCALE: 1"=200' DATE: JANUARY 1989

CHRIS R. REHMANN

REGISTERED PROFESSIONAL LAND SURVEYOR

NO. 000017, J.A.C.B.A. NO. 11173

1-1600-00-00-0000-0000-0000

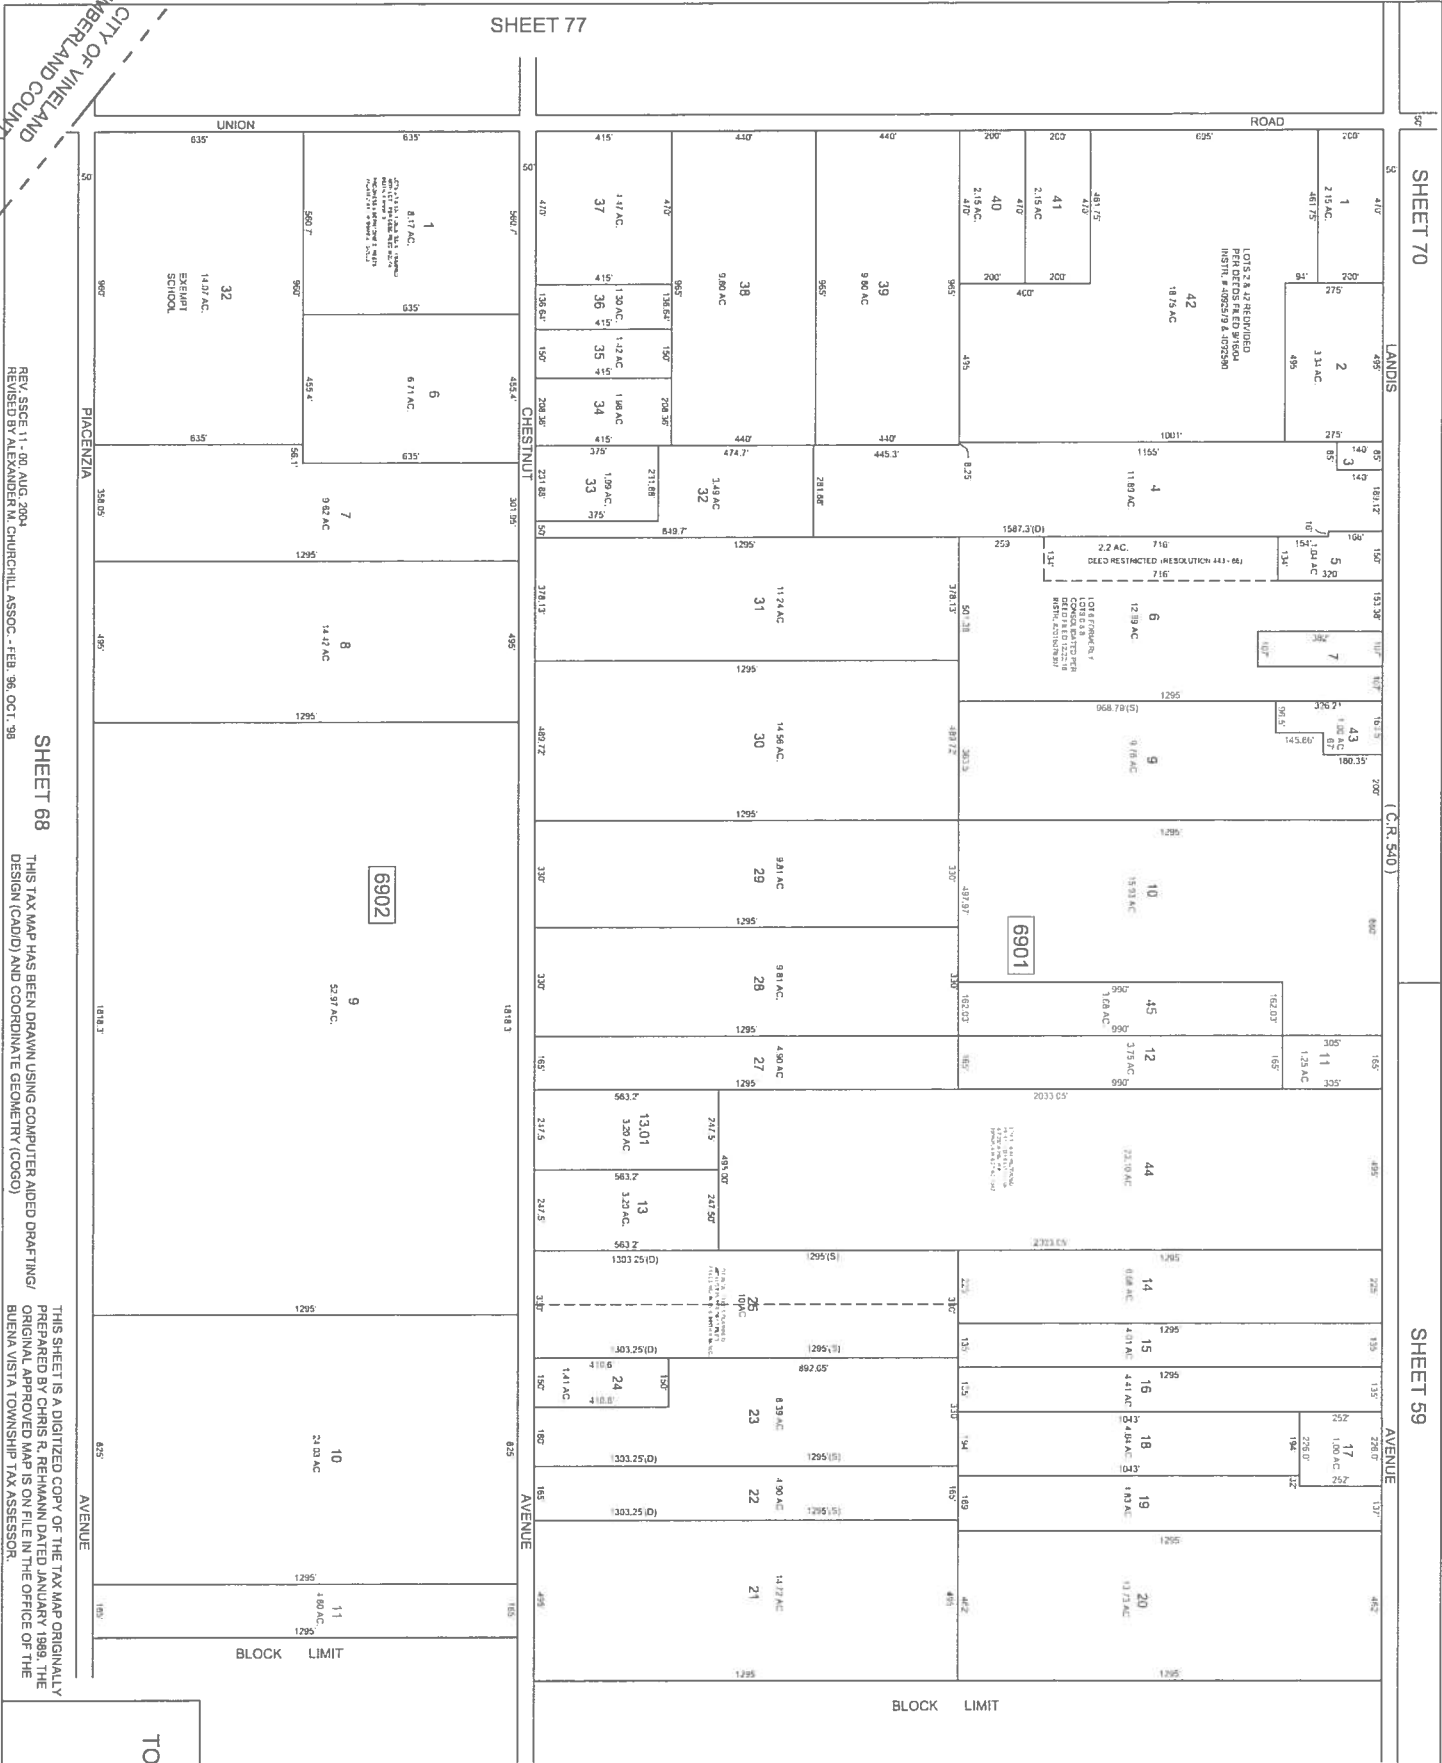

CITY OF VINELAND
CUMBERLAND COUNTY

REV. SPEC. 11 - 00, AUG. 2004
REVISOR: ALEXANDER H. CHURCHILL, ASSOC. - FEB. 98, OCT. 98

SHEET 68
THIS TAX MAP HAS BEEN DRAWN USING COMPUTER AIDED DRAFTING/
DESIGN (CAD/D) AND COORDINATE GEOMETRY (CGO).

THIS SHEET IS A DIGITIZED COPY OF THE TAX MAP ORIGINALLY
PREPARED BY CHRIS R. REHMANN DATED JANUARY 1989. THE
ORIGINAL APPROVED MAP IS ON FILE IN THE OFFICE OF THE
BUENA VISTA TOWNSHIP TAX ASSESSOR.

REVISIONS		
DATE	L.S. NAME	LIC. NO.
2/20/98	HOWARD A. TRUMBUE	CS 3349
11/5/99	HOWARD A. TRUMBUE	CS 3341
2/13/18	HOWARD A. TRUMBUE	CS 3341

TAX MAP

TOWNSHIP OF BUENA VISTA

ATLANTIC COUNTY, NEW JERSEY

SCALE: 1" = 200' DATE: JANUARY 1989

CHRIS R. REHMANN

PROFESSIONAL ENGINEER & LAND SURVEYOR


NO. 14-0001720-000, C.E. 11113

NOT A SURVEY MAP

LOTS 1 & 1.02 FORMERLY LOT 1
 SUBDIVISION RESSONATED LINES 20
 1989 BY CHRIS R. REHMANN 1989 20 2 200

SHEET 71

SHEET 58

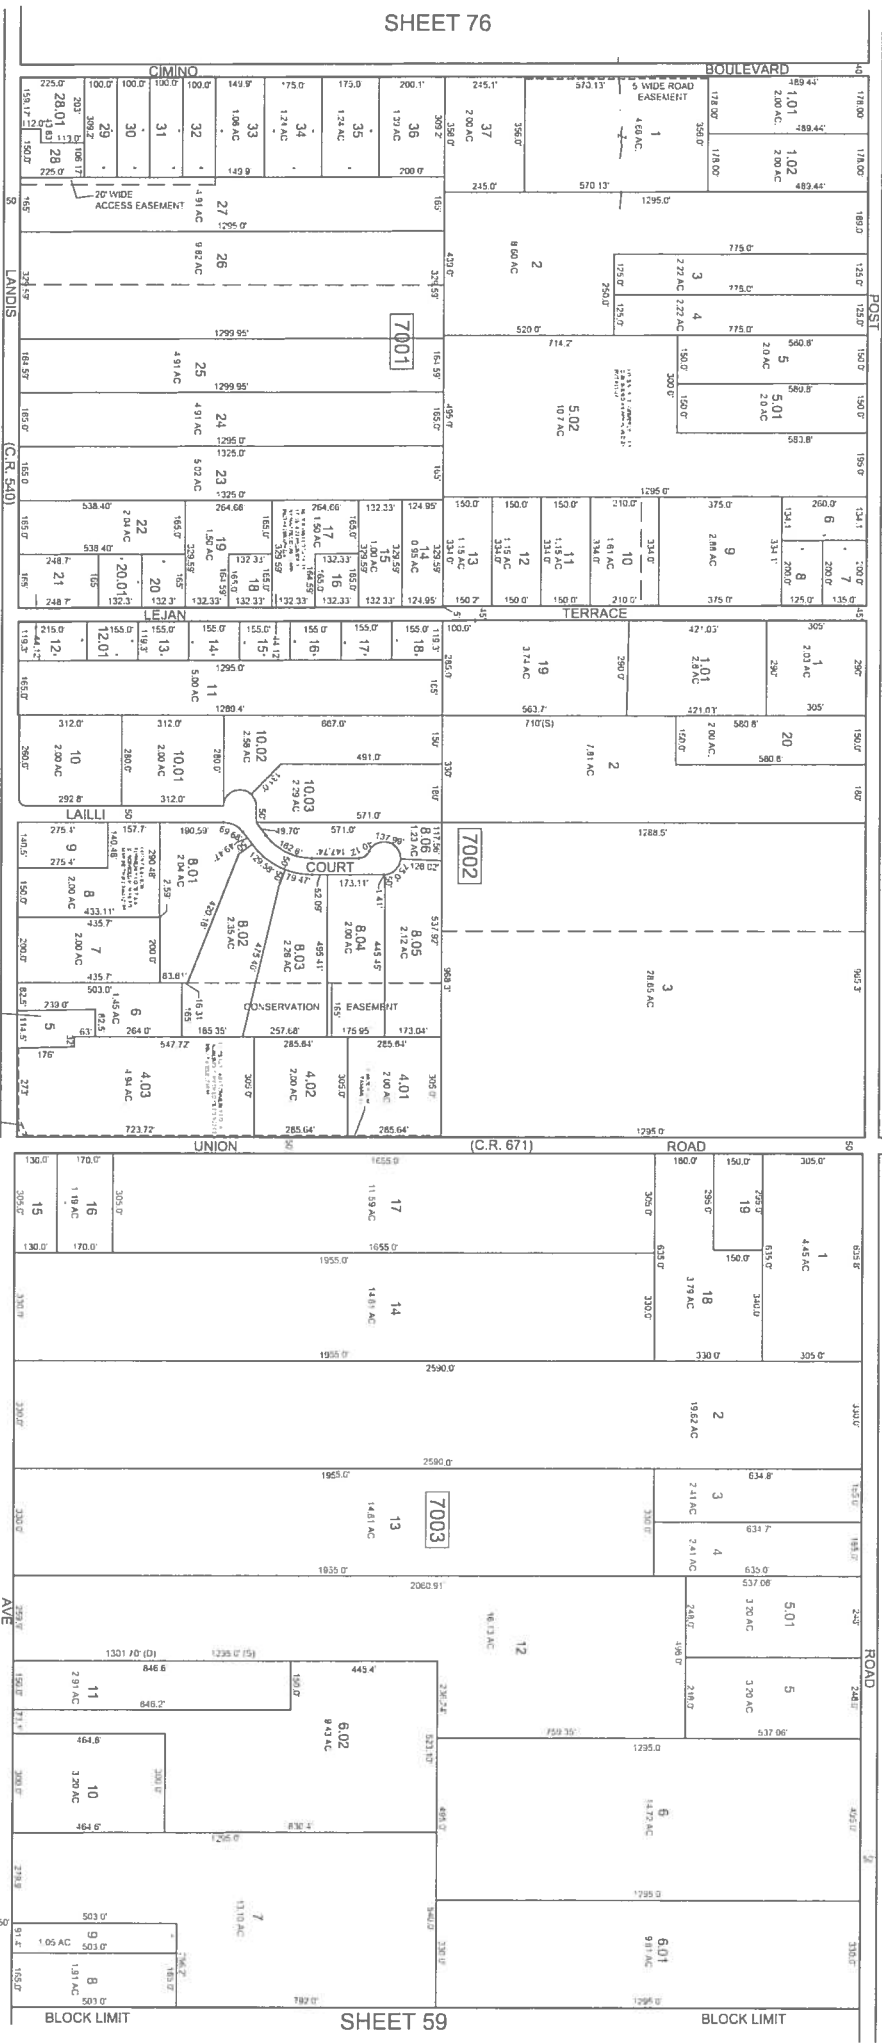

SHEET 76

SHEET 77

SHEET 69

REVISIONS		
DATE	L.S. NAME	LIC. NO.
11/06/99	HOWARD A. TRIANGLE	CS 33451
9/21/15	HOWARD A. TRIANGLE	CS 33451



THIS TAX MAP HAS BEEN DRAWN USING COMPUTER AIDED DRAFTING/DESIGN (CAD/D) AND COORDINATE GEOMETRY (COGO)

THIS SHEET IS A DIGITIZED COPY OF THE TAX MAP ORIGINALLY PREPARED BY CHRIS R. REHMANN DATED JANUARY 1989. THE ORIGINAL APPROVED MAP IS ON FILE IN THE OFFICE OF THE BUENA VISTA TOWNSHIP TAX ASSESSOR.

TAX MAP

TOWNSHIP OF BUENA VISTA

ATLANTIC COUNTY NEW JERSEY

SCALE 1" = 200' DATE: JANUARY 1989



CHRIS R. REHMANN

PROFESSIONAL ENGINEER & LAND SURVEYOR

NEW JERSEY LICENSE NO. 1118

500 WEST COURT WEST

MANAHOE CITY, ALABAMA 36037

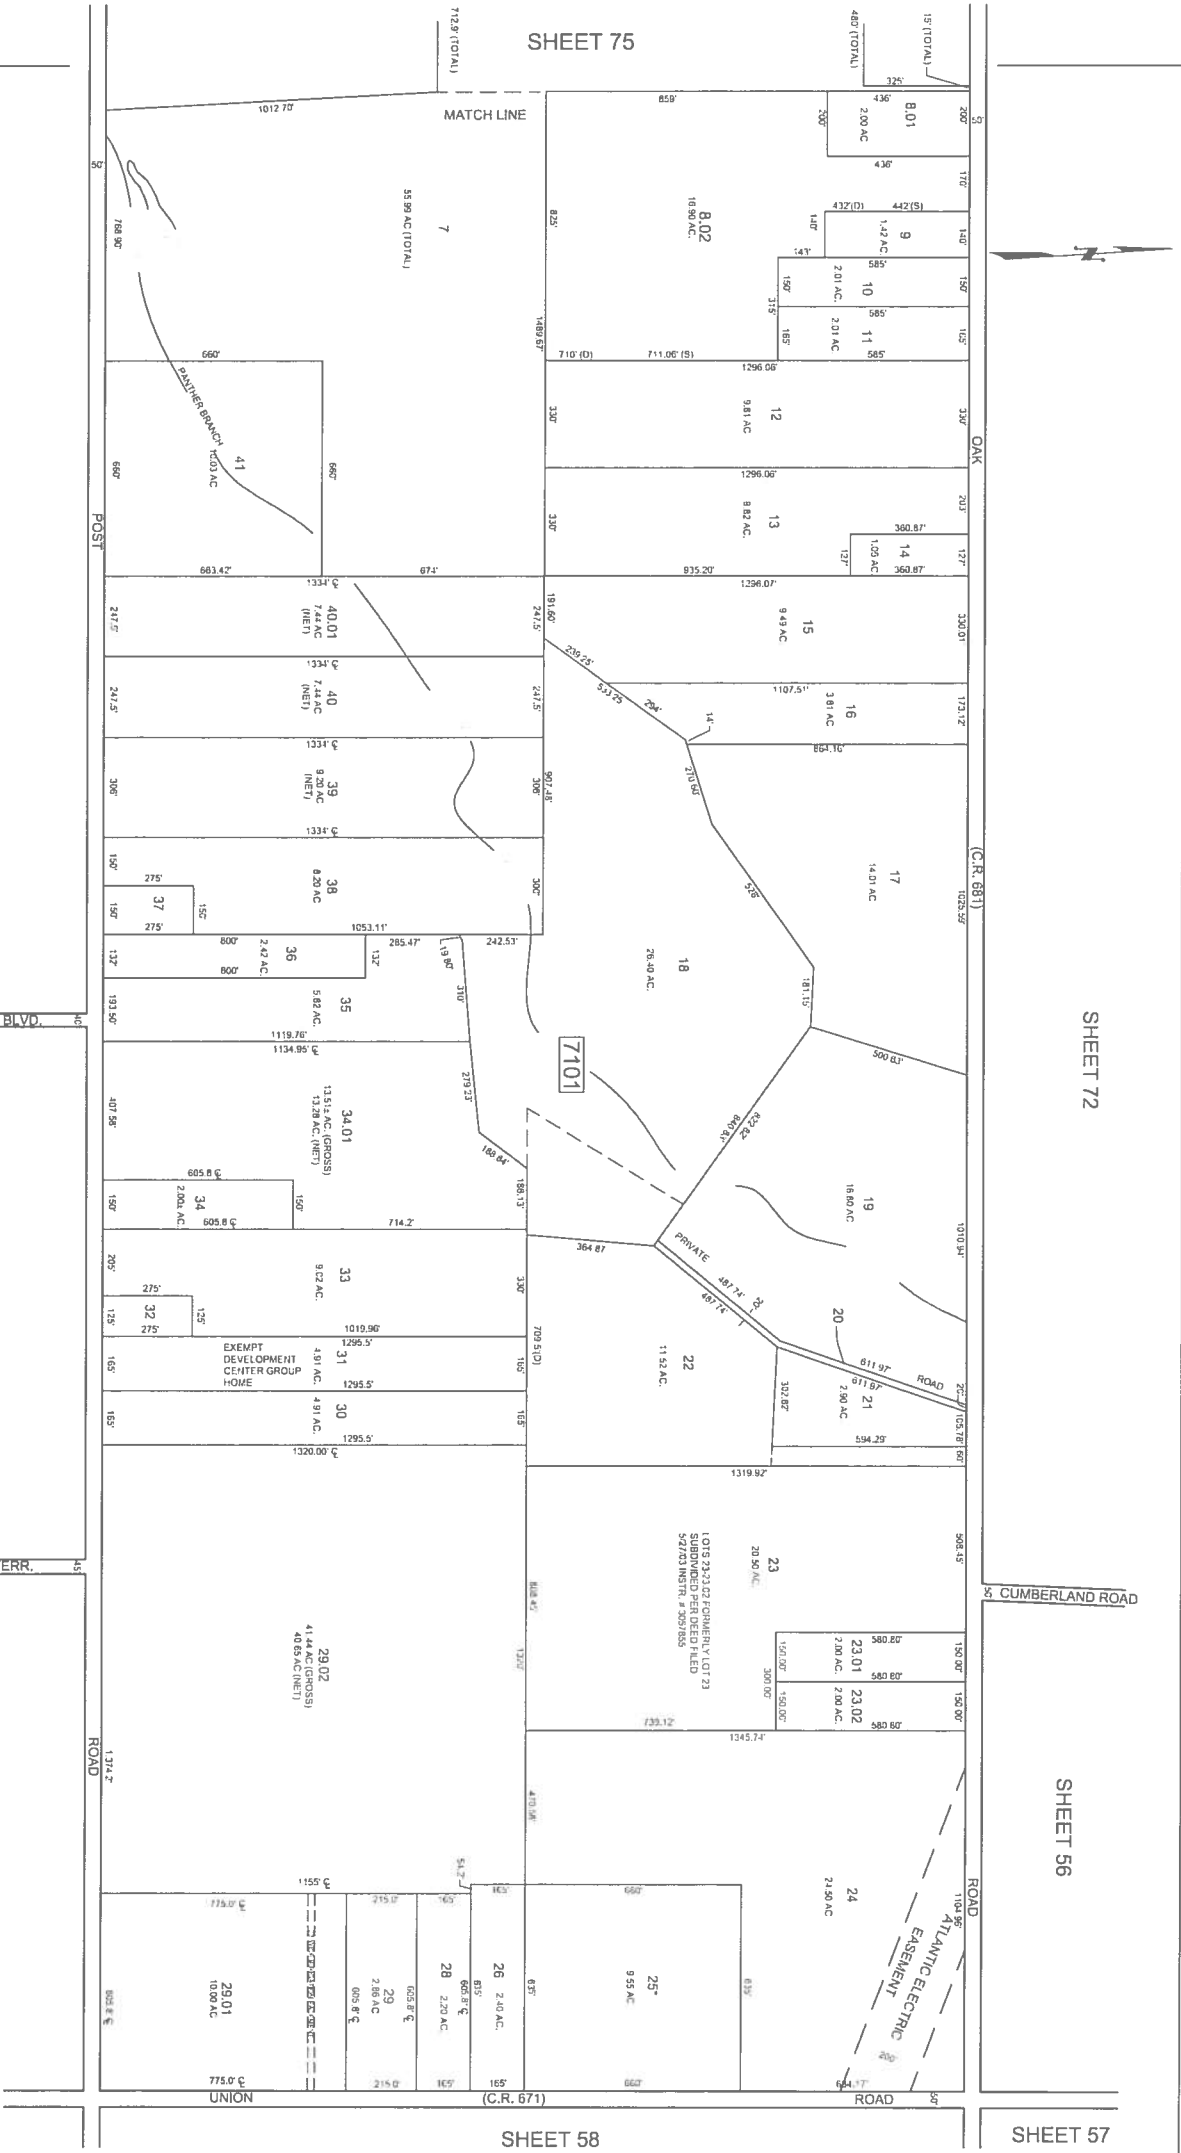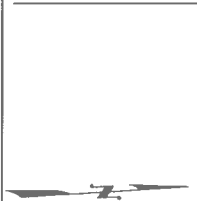

REVISIONS		
DATE	L.S. NAME	LIC. NO.
11/6/90	HOWARD A. TRAMER	CS 33431
3/7/92	HOWARD A. TRAMER	CS 33431
2/13/93	HOWARD A. TRAMER	CS 33431

SHEET 76

SHEET 70

TAX MAP

TOWNSHIP OF BUENA VISTA

ATLANTIC COUNTY, NEW JERSEY

SCALE: 1" = 600' DATE: JANUARY 95

CHRIS R. REHMANN

PROF. ESPLAN, ENGINEER & LAND SURVEYOR

NEW JERSEY LICENSE NO. 1111


400 SO. WHITE HORSE AVE.

SPRING HOUSE, NJ 07081-2007

* = EXEMPT-BUENA VISTA TOWNSHIP

THIS TAX MAP HAS BEEN DRAWN USING COMPUTER AIDED DRAFTING/DESIGN (CADD) AND COORDINATE GEOMETRY (COCO)

THIS SHEET IS A DIGITIZED COPY OF THE TAX MAP ORIGINALLY PREPARED BY CHRIS R. REHMANN DATED JANUARY 1989. THE ORIGINAL APPROVED MAP IS ON FILE IN THE OFFICE OF THE BUENA VISTA TOWNSHIP TAX ASSESSOR.

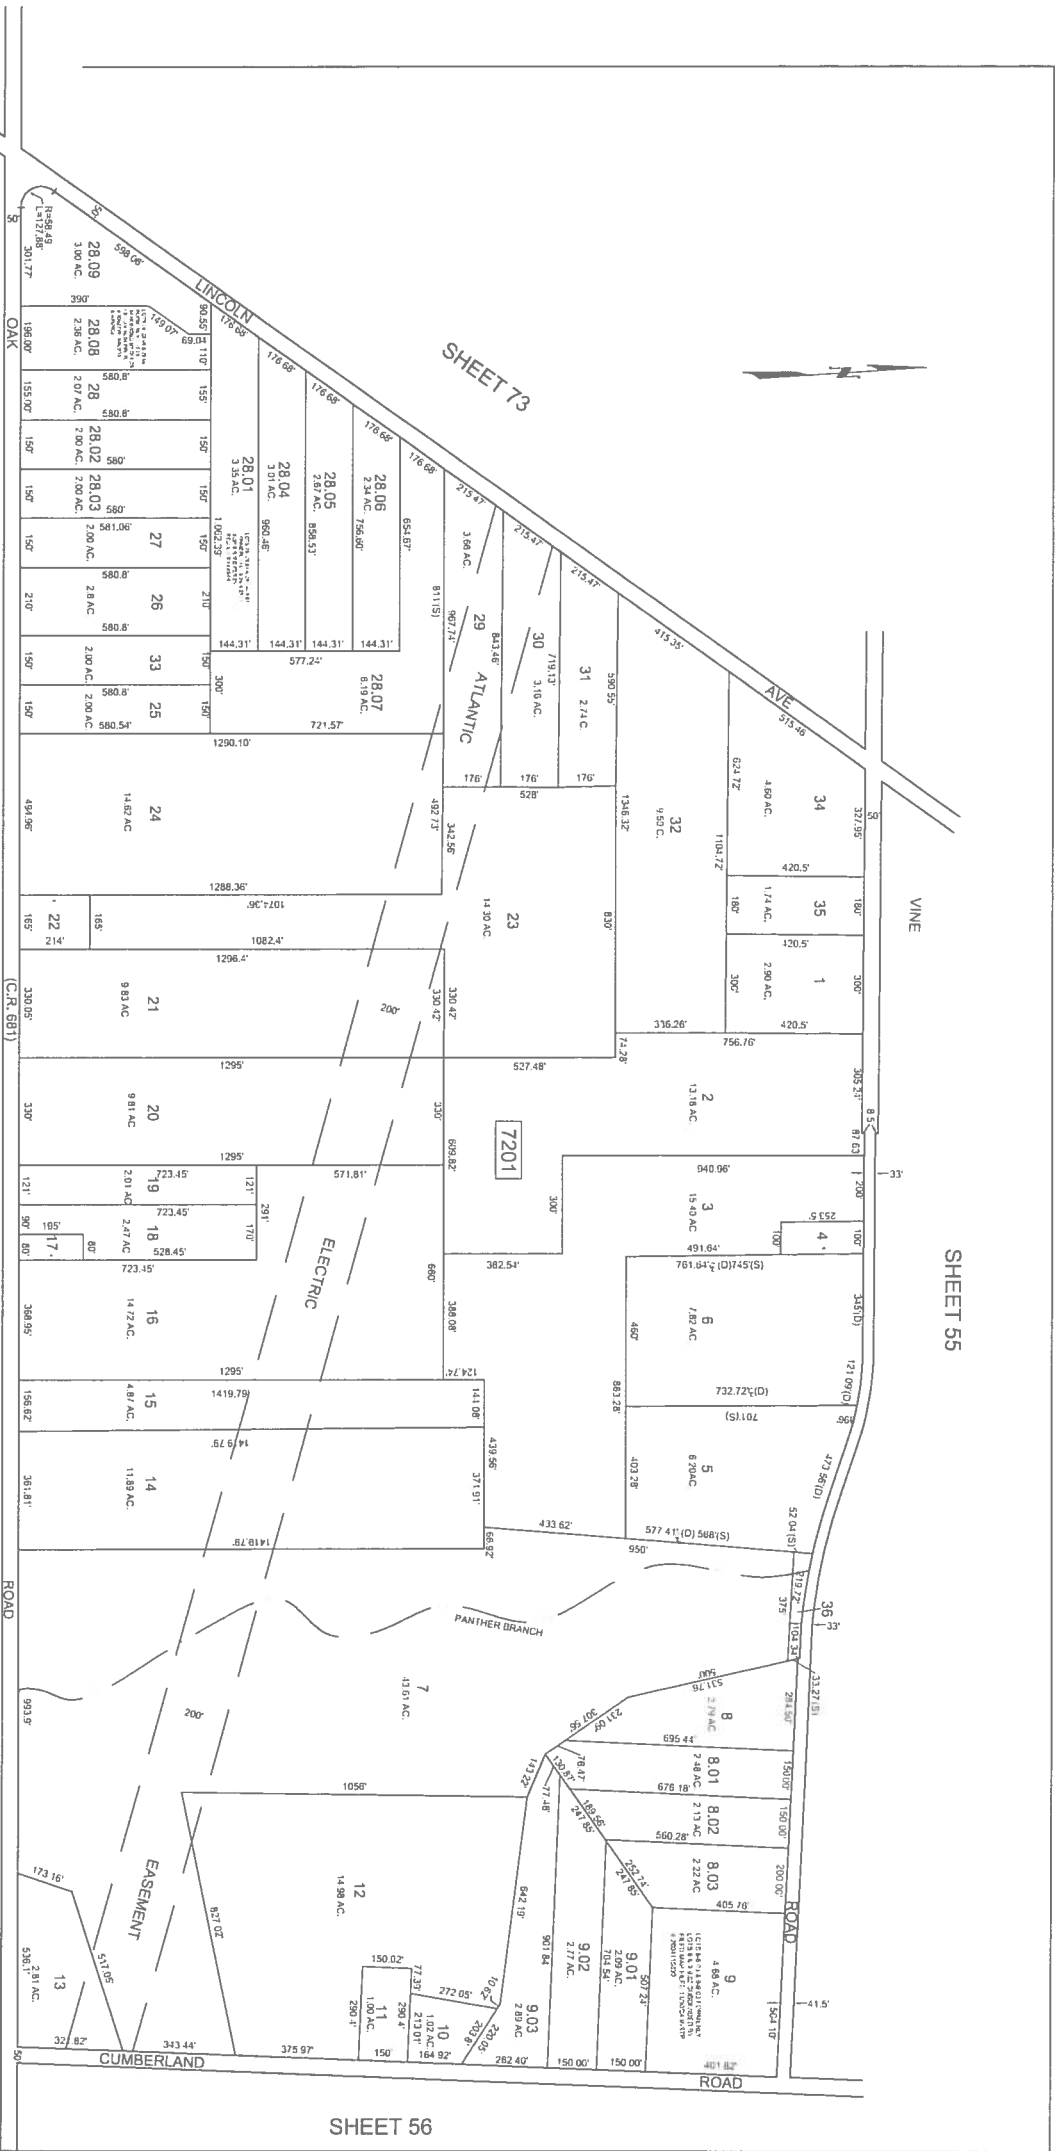

REVISIONS		
DATE	L.S. NAME	LIC. NO.
3/26/09	HOWARD A. TRAMER	CG 33451


SHEET 75

SHEET 71


DESIGNED BY SECF - AUG. 2001
REVISED BY CHURCHILL - FEB. '98 FEB. 1999

THIS TAX MAP HAS BEEN DRAWN USING COMPUTER AIDED DRAFTING DESIGN (CAD/D) AND COORDINATE GEOMETRY (COCO)
THIS SHEET IS A DIGITIZED COPY OF THE TAX MAP ORIGINALLY PREPARED BY CHRIS R. REHMANN DATED JANUARY 1989. THE COPIES OF THIS MAP ARE ON FILE IN THE OFFICE OF THE BUENA VISTA TOWNSHIP TAX ASSESSOR.

TAX MAP
TOWNSHIP OF BUENA VISTA
ATLANTIC COUNTY, NEW JERSEY
1/4" = 1" - 500' DATE: JANUARY 1989
CHRIS R. REHMANN
PROFESSIONAL ENGINEER AND SURVEYOR
NEW JERSEY REG. NO. 11174
180 SOUTH WHITE OAK HILL
TOWNSHIP OF BUENA VISTA, NJ 08003

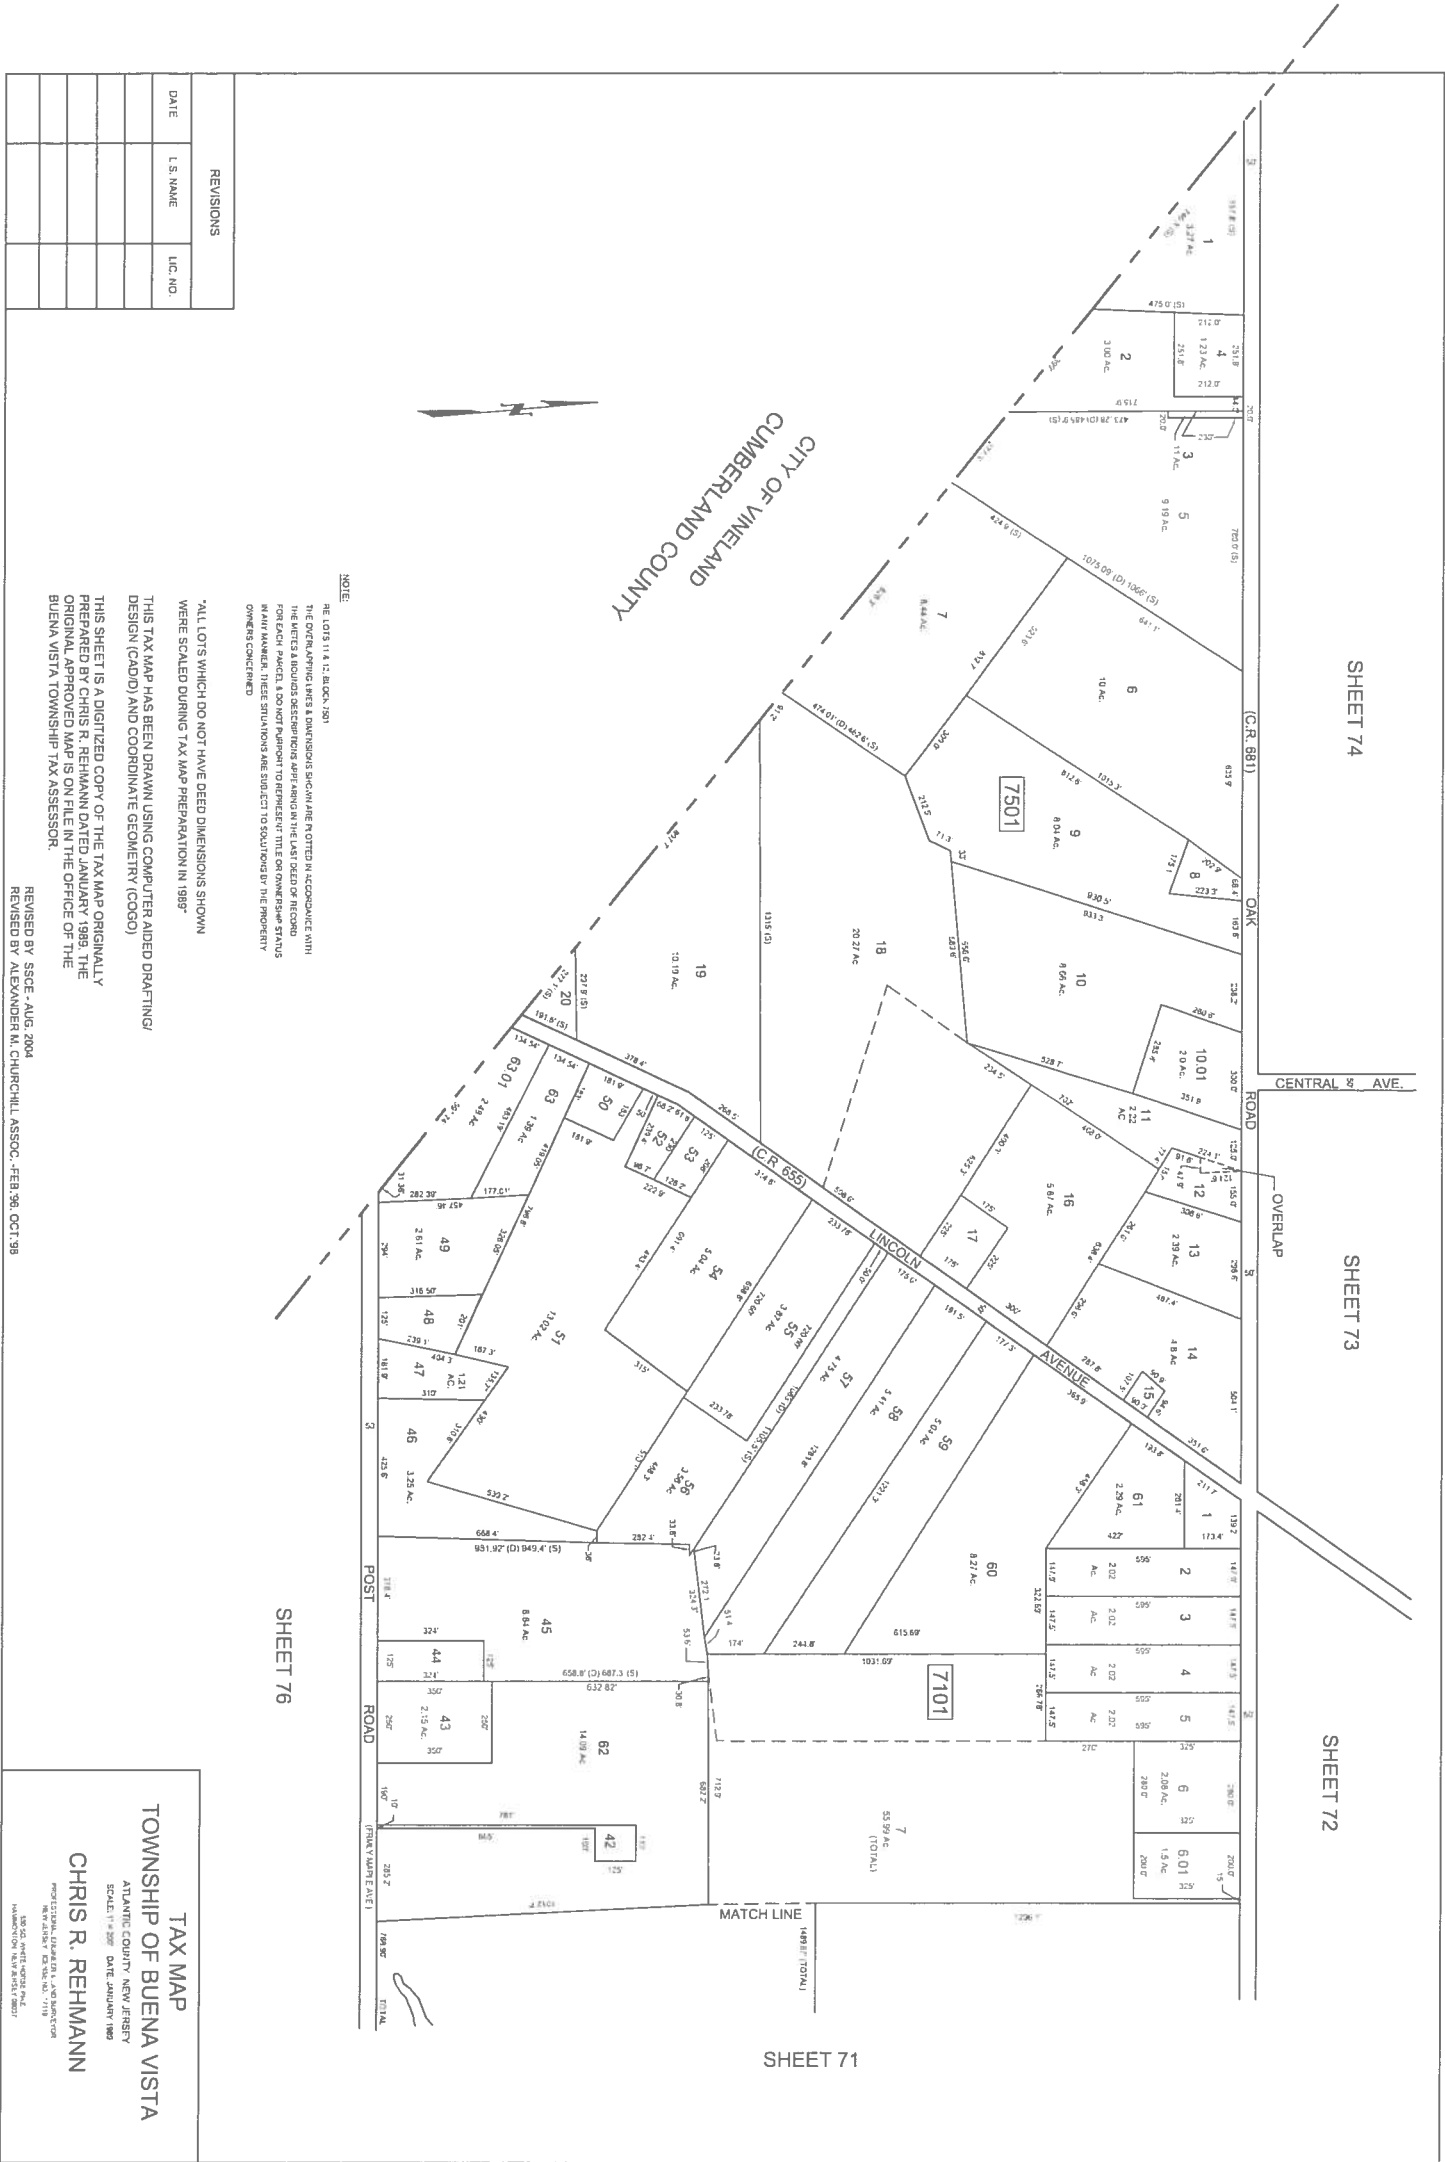

BLOCK 7601 LOTS 4 & 5 ADJUSTED
PER DEEDS IN BOOK #13192
INST.R. #2010053610 2010053612
& 2010053613

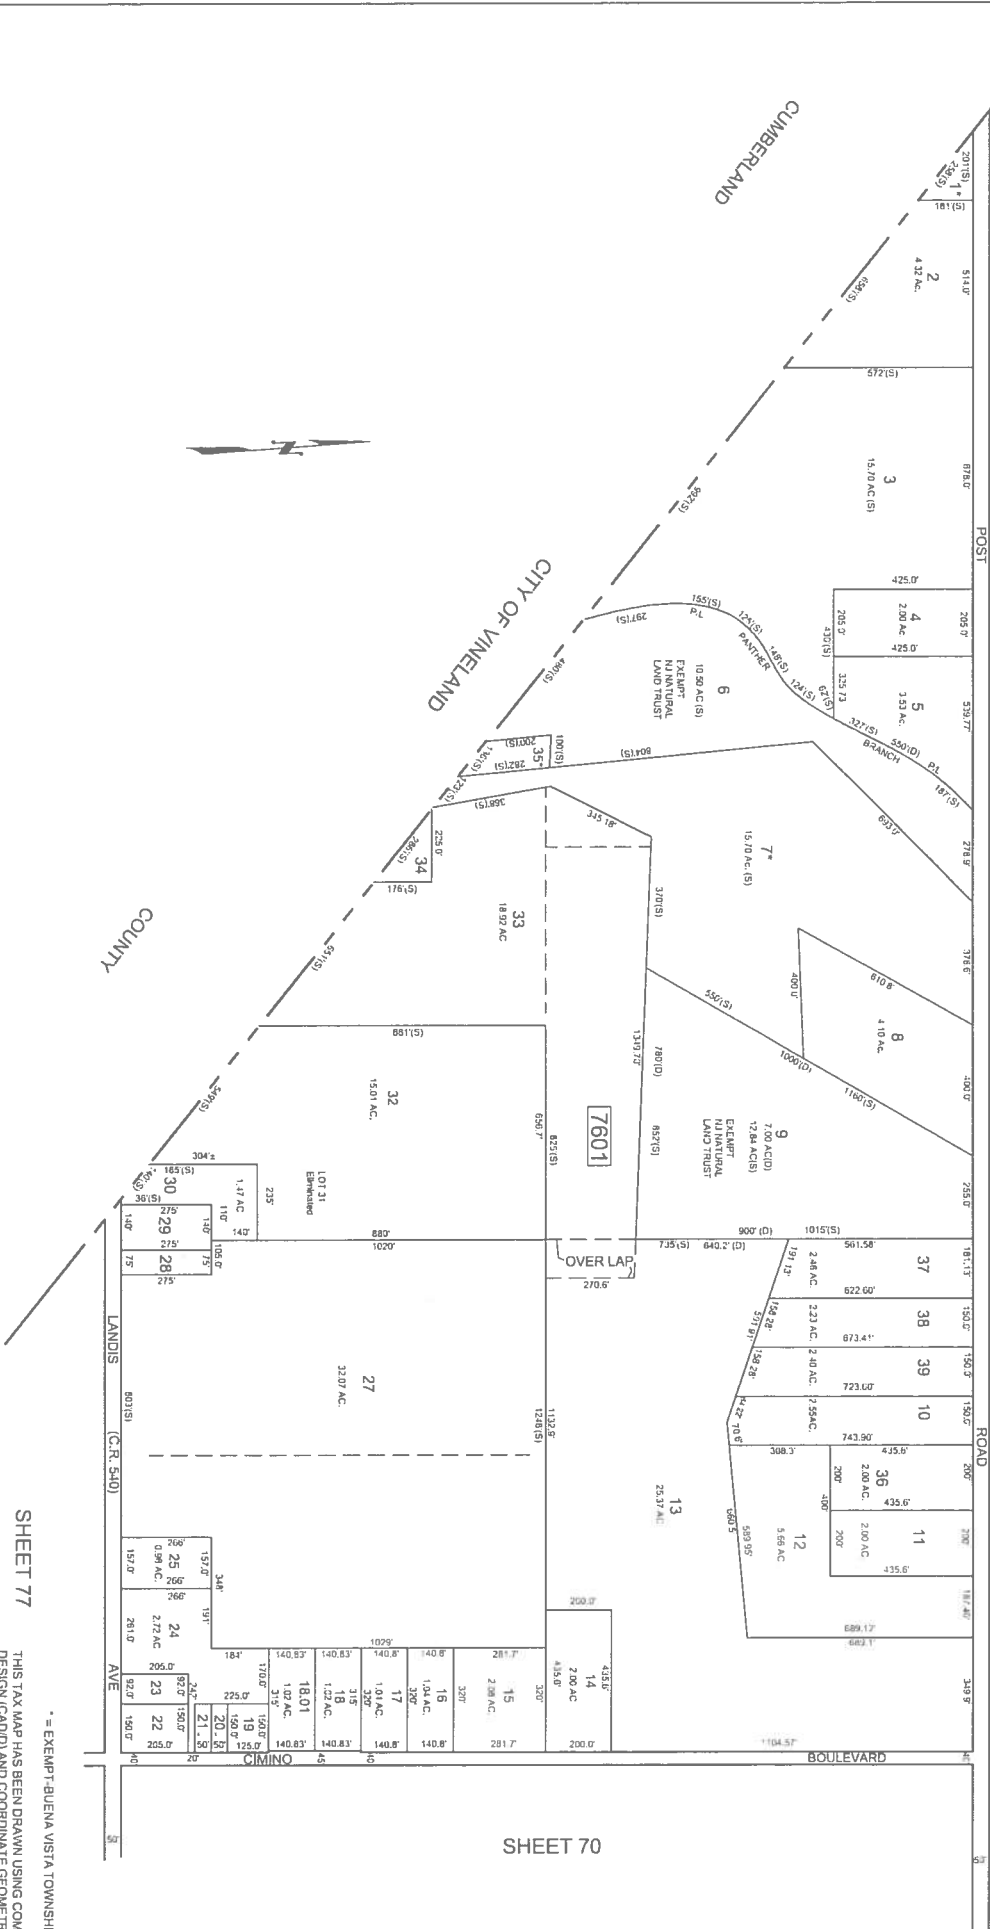

* = EXEMPT-BUENA VISTA TOWNSHIP

THIS TAX MAP HAS BEEN DRAWN USING COMPUTER AIDED DRAFTING
DESIGN (CAD/D) AND COORDINATE GEOMETRY (COGO)

THIS SHEET IS A DIGITIZED COPY OF THE TAX MAP ORIGINAL PREPARED BY CHRIS R. REHMANN DATED JANUARY 1989. THE ORIGINAL APPROVED MAP IS ON FILE IN THE OFFICE OF THE BUENA VISTA TOWNSHIP TAX ASSESSOR.

TAX MAP

TOWNSHIP OF BUENA VISTA

ATLANTIC COUNTY, NEW JERSEY
SCALE: 1" = 200' DATE: JANUARY 1983

CHRIS R. REHMANN

850 50 WHITE HORSE PKWY
MONTICELLO NEW JERSEY 08854

REVISIONS			
DATE	LS NAME	LIC. NO	
8-2-2	HOWARD A. FRANSIER	CS 1351	

NOTE:

REF: LOTS 13 & 14

THE OVERLAPPING LINE S.D. DATA POINTS SHOWN ARE PLOTTED IN ACCORDANCE WITH THE METERS A BOUND DESCRIPTIONS APPEARING IN THE LAST DEED OF RECORD FOR EACH PARCEL. I DO NOT PLAYOUT TO REPRESENT THE OR OWNERSHIP STATUS IN ANY MANNER. THESE SITUATIONS ARE SUBJECT TO SUE BY THE PROPERTY OWNERS CONCERNED.

REVISED BY CHURCHILL - JAN '97, FEB. 1999

REVISED BY ALEXANDER M. CHURCHILL ASSOC. - JUNE 1995

CIMINO BLVD

LEJAN TERR.

(C.R. 540)

AVE

RD

(C.R. 671)

SHEET 69



CITY OF VINELAND
CUMBERLAND COUNTY

*ALL LOTS WHICH DO NOT HAVE DEED DIMENSIONS SHOWN
WERE SCALED DURING TAX MAP PREPARATION IN 1989*

REVISIONS

DATE	L.S. NAME	LIC. NO.
9/2015	MICHAEL A. TRANSLUE	CS 13451
2/1998	MICHAEL A. TRANSLUE	CS 13451

REVISED BY SSC - AUG. 2004
REVISED BY CHURCHILL - FEB. 1999
REVISED BY ALEXANDER M. CHURCHILL, ASSOC. - FEB. 96, OCT. 98

SHEET 68

PIACENZA AVE

TOWNSHIP OF BUENA VISTA

TAX MAP

ATLANTIC COUNTY, NEW JERSEY

SCALE: 1" = 200'

DATE: JANUARY 1989


CHRIS R. REHMANN


PROFESSIONAL LAND SURVEYOR

NEW JERSEY LICENSE NO. 17113

HANDWRITTEN BY: 1/27/89

THIS TAX MAP HAS BEEN DRAWN USING COMPUTER AIDED DRAFTING
DESIGN (CAD/D) AND COORDINATE GEOMETRY (GCOG)
THIS SHEET IS A DIGITIZED COPY OF THE TAX MAP ORIGINALLY
PREPARED BY CHRIS R. REHMANN DATED JANUARY 1989. THE
ORIGINAL APPROVED MAP IS ON FILE IN THE OFFICE OF THE
BUENA VISTA TOWNSHIP TAX ASSESSOR.

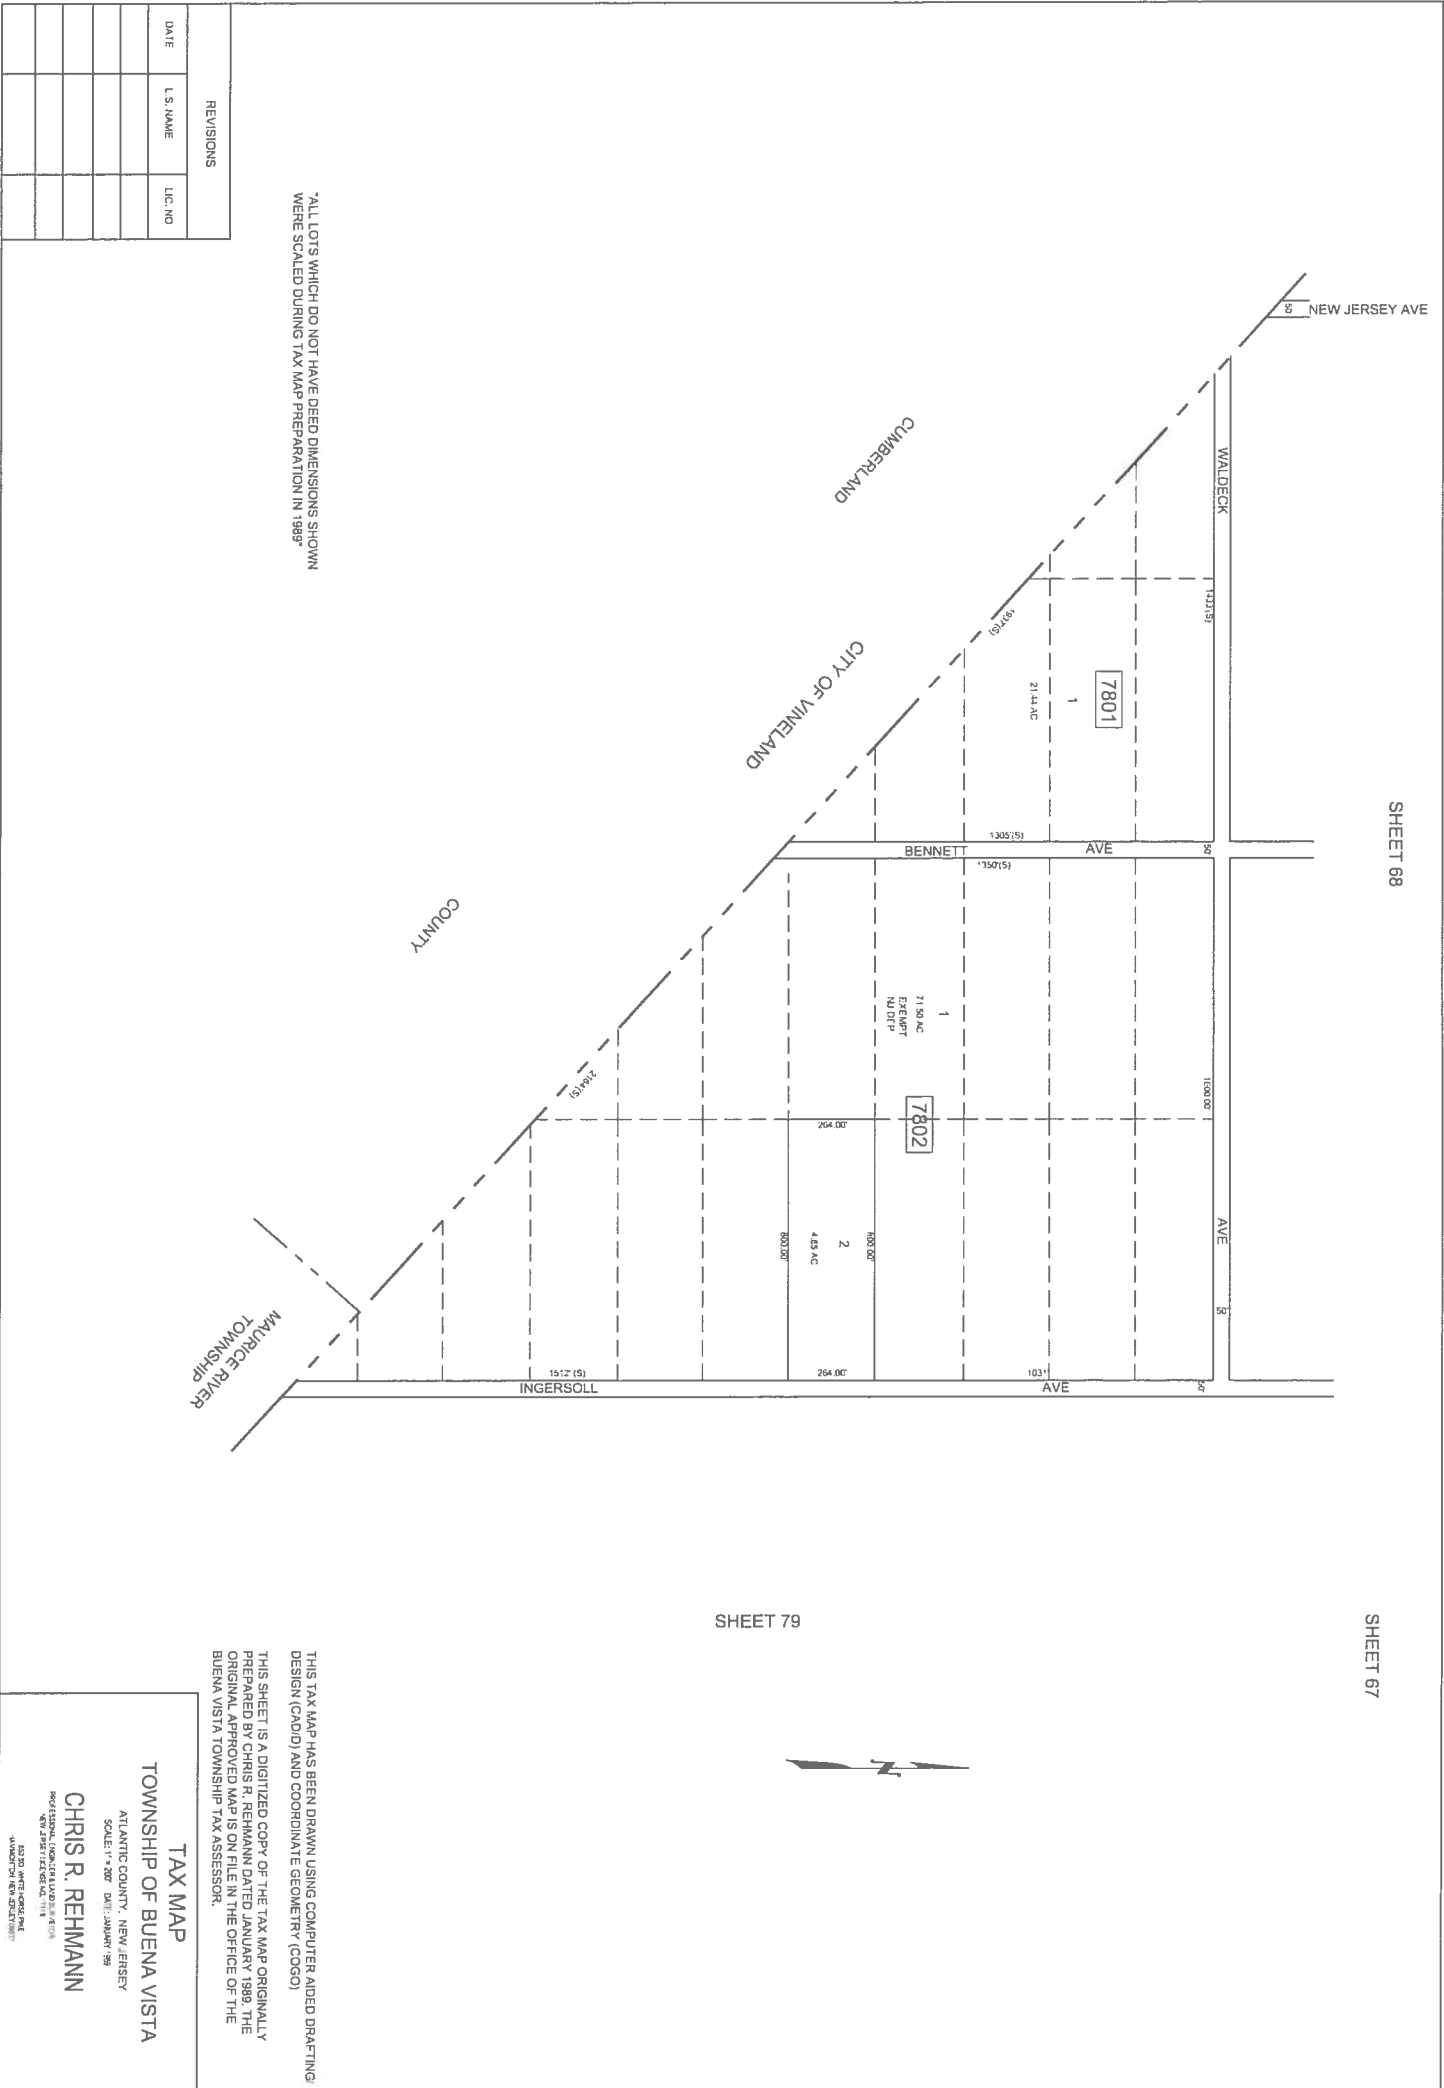

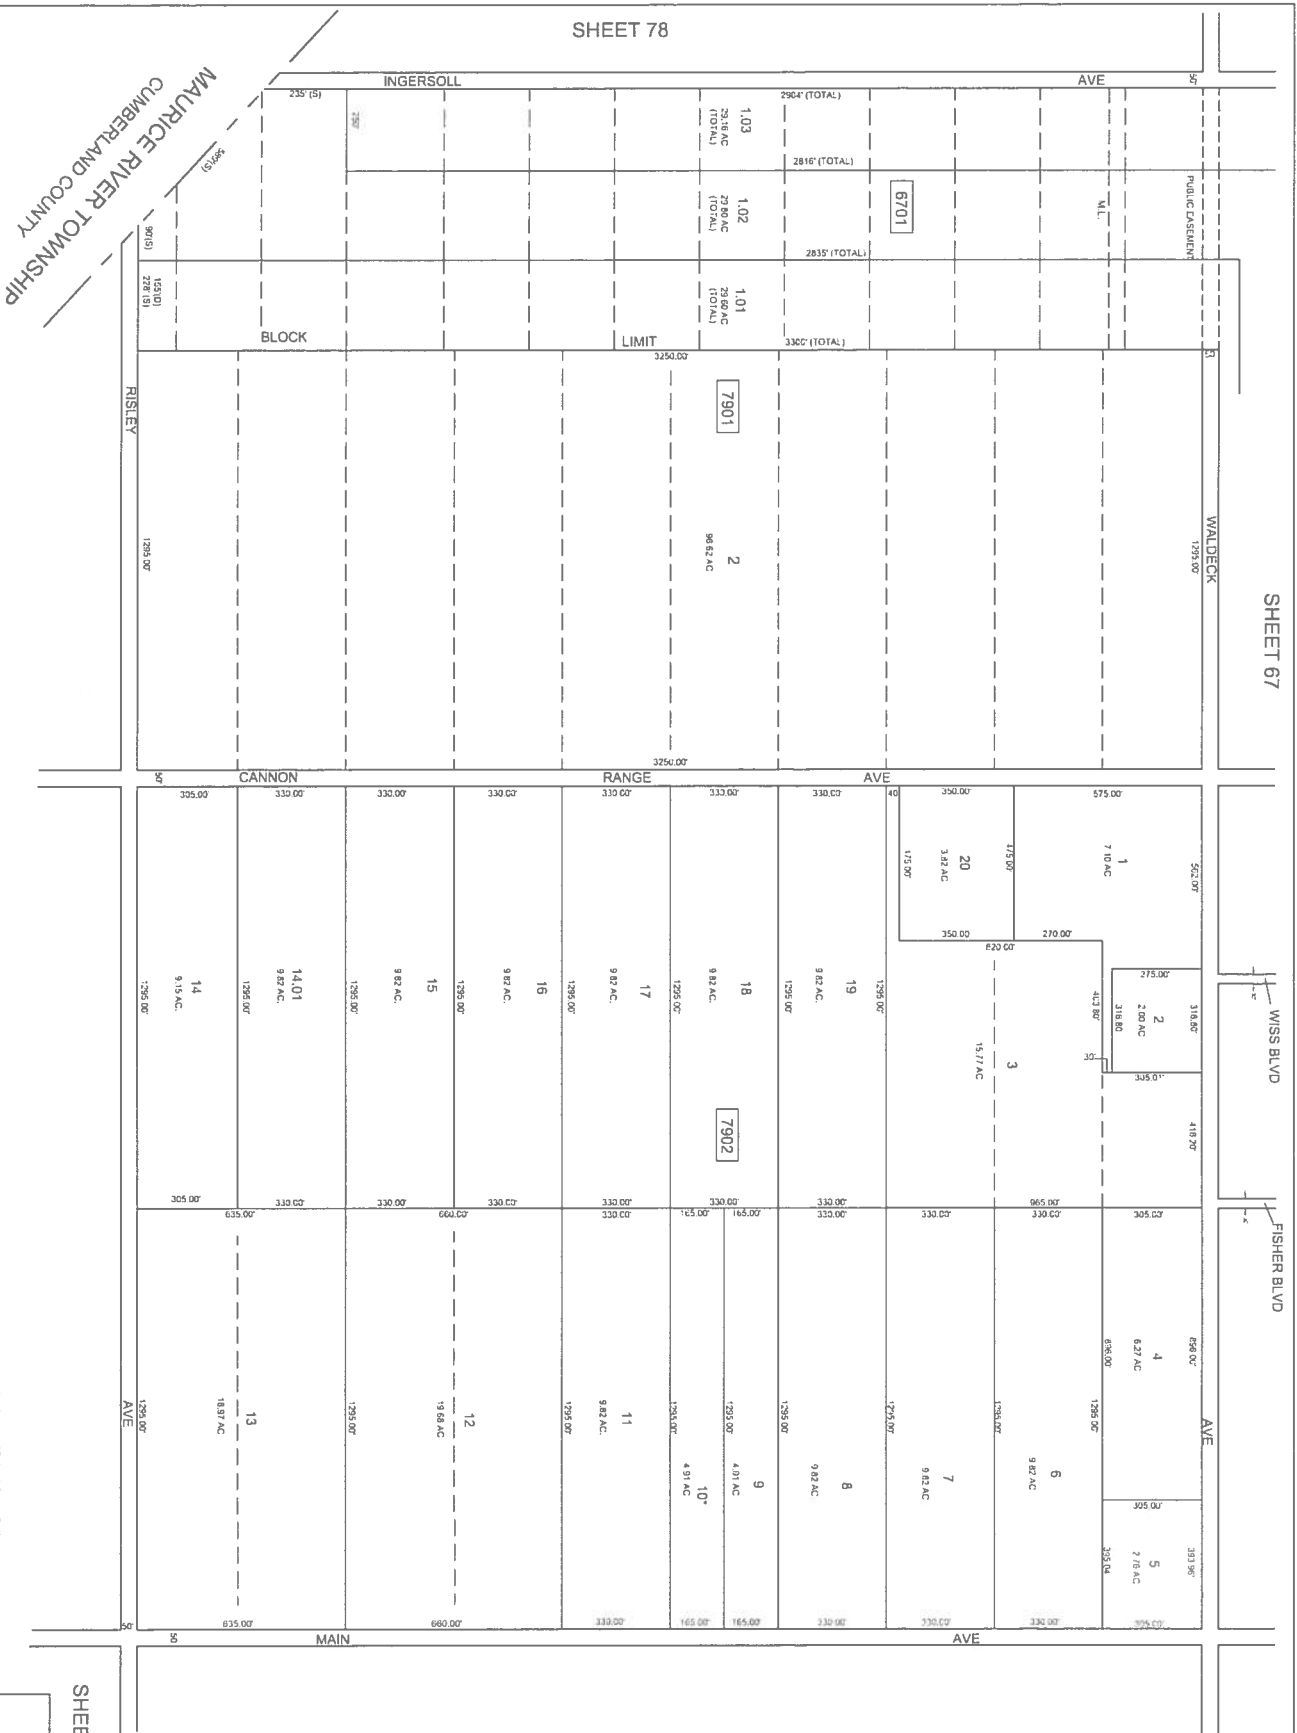[illegible]

SHEET 80

* = EXEMPT-BUENA VISTA TOWNSHIP

THIS TAX MAP HAS BEEN DRAWN USING COMPUTER AIDED DRAFTING
DESIGN (CAD/D) AND COORDINATE GEOMETRY (COGO)

THIS SHEET IS A DIGITIZED COPY OF THE TAX MAP ORIGINALLY PREPARED BY CHRIS R. REHMANN DATED JANUARY 1989. THE ORIGINAL APPROVED MAP IS ON FILE IN THE OFFICE OF THE BUENA VISTA TOWNSHIP TAX ASSESSOR.

TAX MAP

TOWNSHIP OF BUENA VISTA

ATLANTIC COUNTY, NEW JERSEY
SCALE: 1" = 200' DATE: JANUARY 1983

CHRIS R. REHMANN

PROFESSIONAL LIABILITY & LIFE INSURANCE
NEW, PRESERVATION NO. 17119

835 SO WATTE HORSE PALE
HAMMINGTON AVE JERSEY 08077


SHEET 79

SHEET 66

REVISIONS		
DATE	L.S. NAME	L.C. NO



SHEET 81

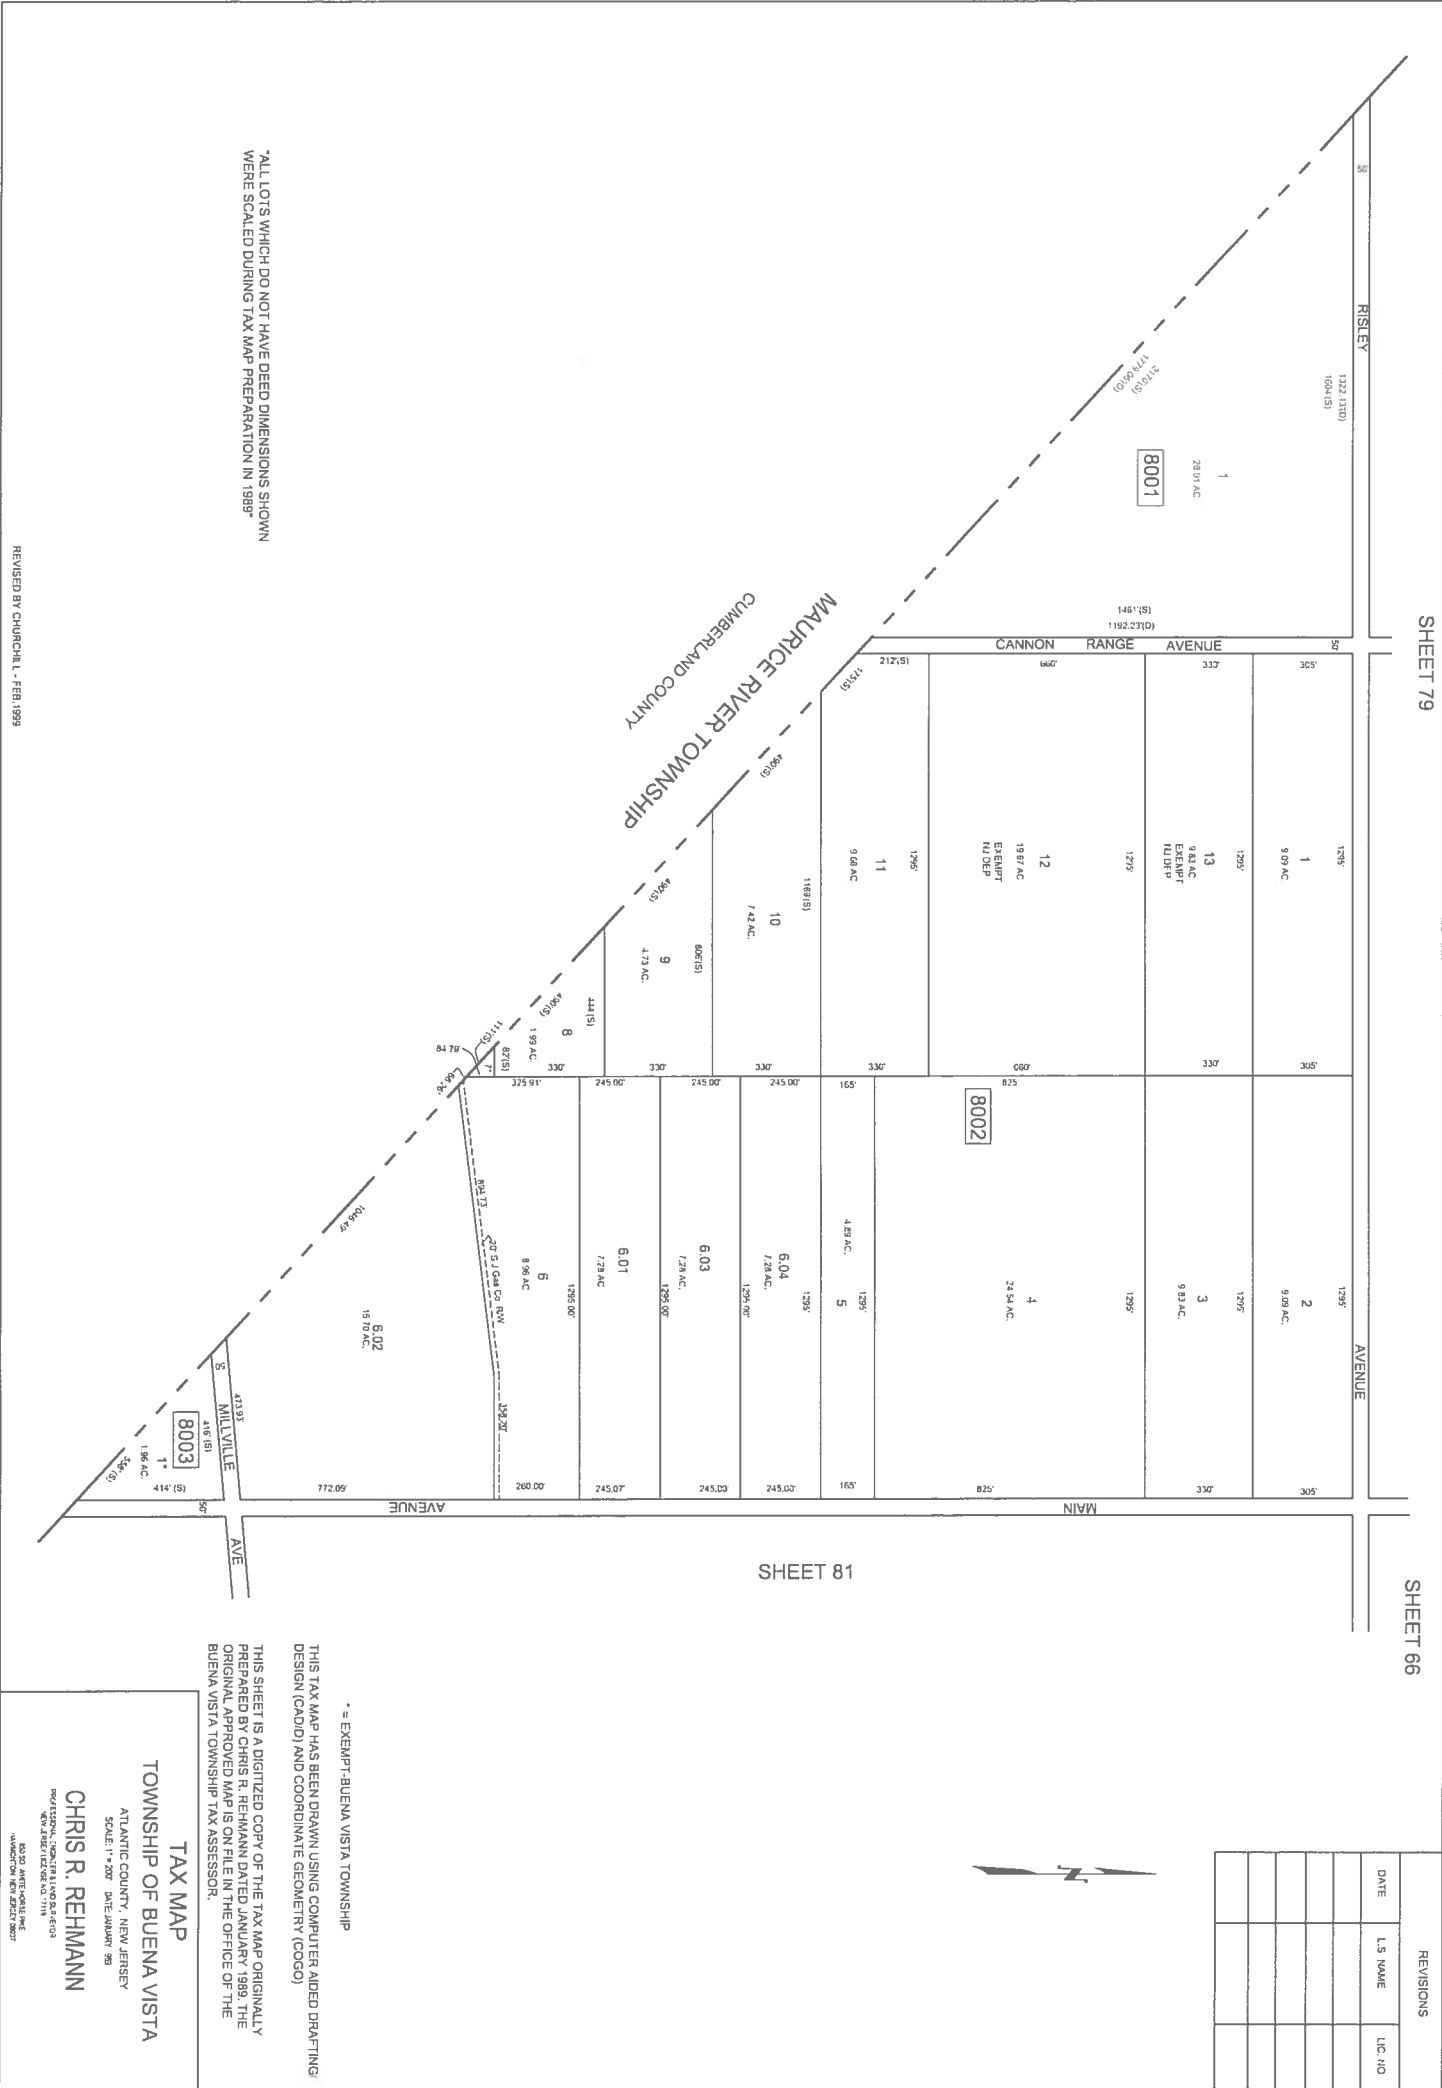

* = EXEMPT - BUENA VISTA TOWNSHIP

THIS TAX MAP HAS BEEN DRAWN USING COMPUTER AIDED DRAFTING DESIGN (CADD) AND COORDINATE GEOMETRY (COGO)

THIS SHEET IS A DIGITIZED COPY OF THE TAX MAP ORIGINALLY PREPARED BY CHRIS R. REHMANN DATED JANUARY 1989. THE ORIGINAL APPROVED MAP IS ON FILE IN THE OFFICE OF THE BUENA VISTA TOWNSHIP TAX ASSESSOR.

TAX MAP

TOWNSHIP OF BUENA VISTA

ATLANTIC COUNTY, NEW JERSEY

SCALE: 1" = 200' DATE: JANUARY 89

CHRIS R. REHMANN

PROFESSIONAL LAND SURVEYOR

4879 STATE STREET, SUITE 111

BUENA VISTA, NEW JERSEY 08009

RECEIVED BY CHURCHILL, FEB 1999

SHEET 83

SHEET 82

SHEET 66

SHEET 79

SHEET 80

ALL LOTS WHICH DO NOT HAVE DEED DIMENSIONS SHOWN
WERE SCALED DURING TAX MAP PREPARATION IN 1989*

REVIEWED BY COUNCIL - FEB. 1999

* - EXEMPT-BUENA VISTA TOWNSHIP
DVE= DISABLED VETERAN

THIS TAX MAP HAS BEEN DRAWN USING COMPUTER AIDED DRAFTING/
DESIGN (CAD/D) AND COORDINATE GEOMETRY (CGO)

THIS SHEET IS A DIGITIZED COPY OF THE TAX MAP ORIGINALLY
PREPARED BY CHRIS R. REHMANN DATED JANUARY 1989. THE
ORIGINAL APPROVED MAP IS ON FILE IN THE OFFICE OF THE
BUENA VISTA TOWNSHIP TAX ASSESSOR.

REVISIONS			
DATE	I.S. NAME	L.I.C. NO.	
1/1/89	HOWARD A. TRAVISUE	GS 3241	

TAX MAP
TOWNSHIP OF BUENA VISTA

ATLANTIC COUNTY, NEW JERSEY
SCALE: 1"=200' DATE: JANUARY 1989
CHRIS R. REHMANN

PREPARED BY: CHRIS R. REHMANN
TOWNSHIP OF BUENA VISTA
JANUARY 1989



MAURICE RIVER TOWNSHIP
CUMBERLAND COUNTY

W. BOUNDARY AVE


AVE


DEERWOOD


SALESLA'S

AVE

MAIN

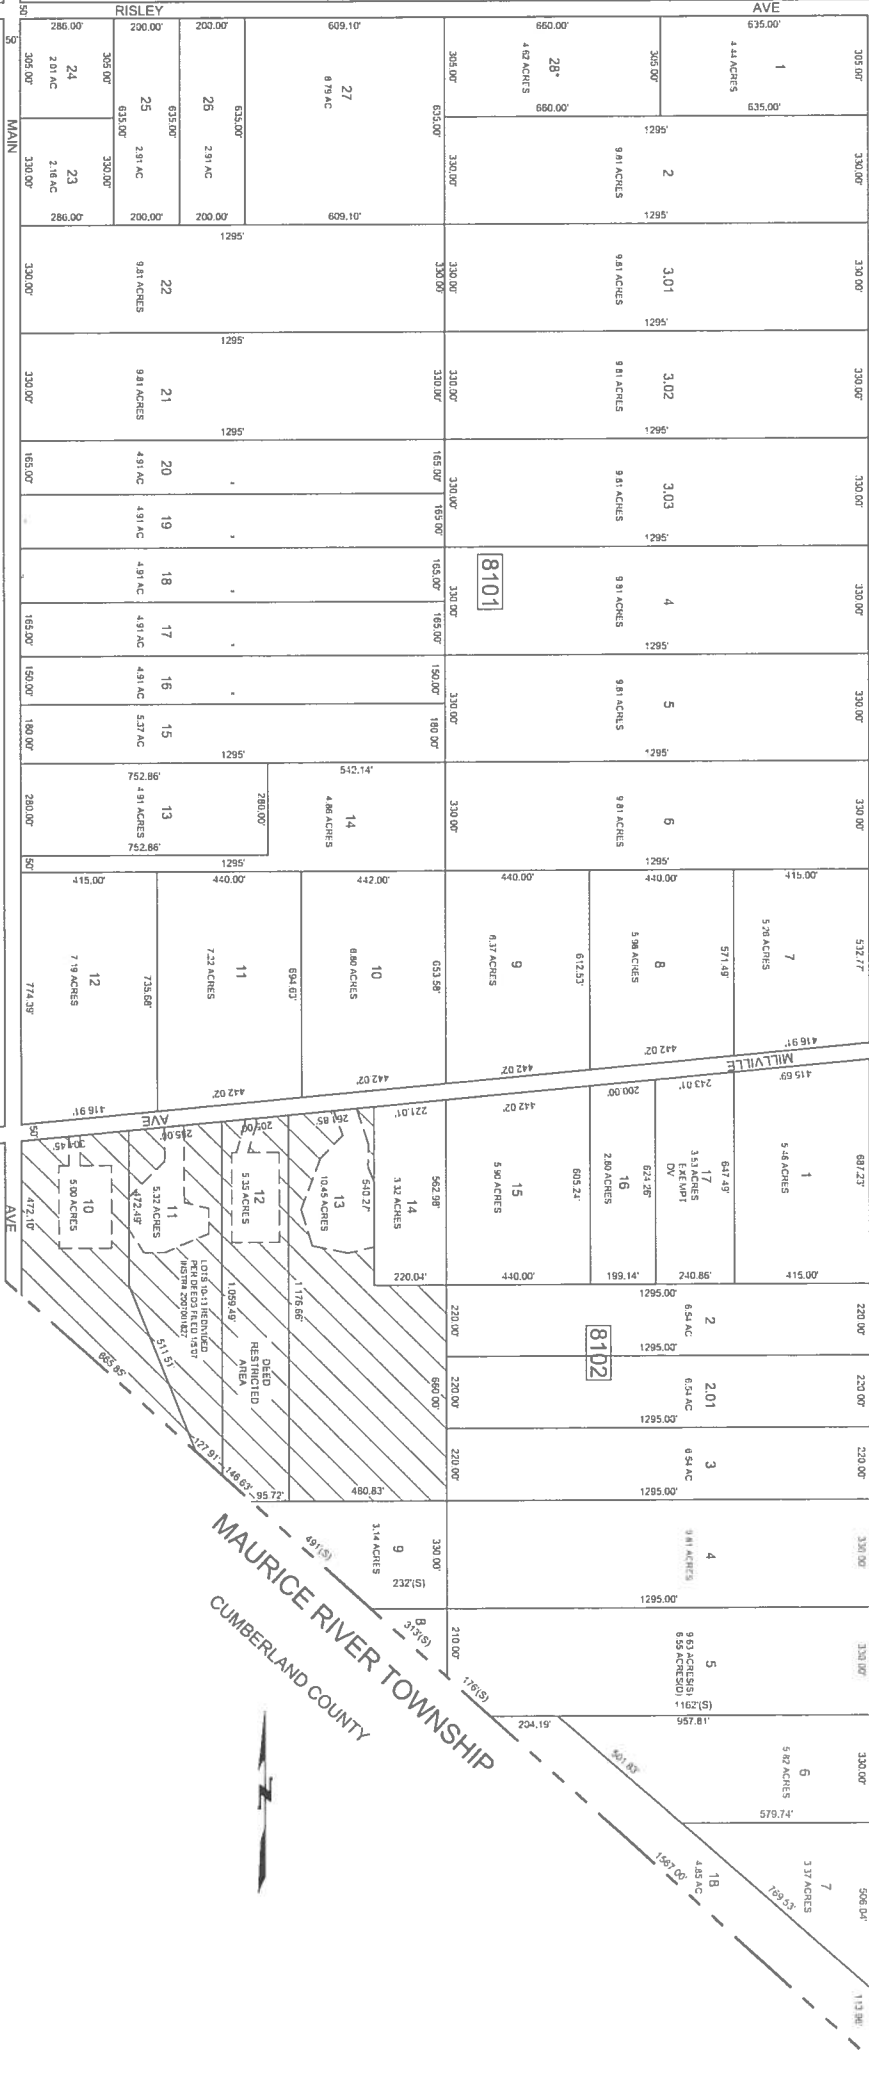

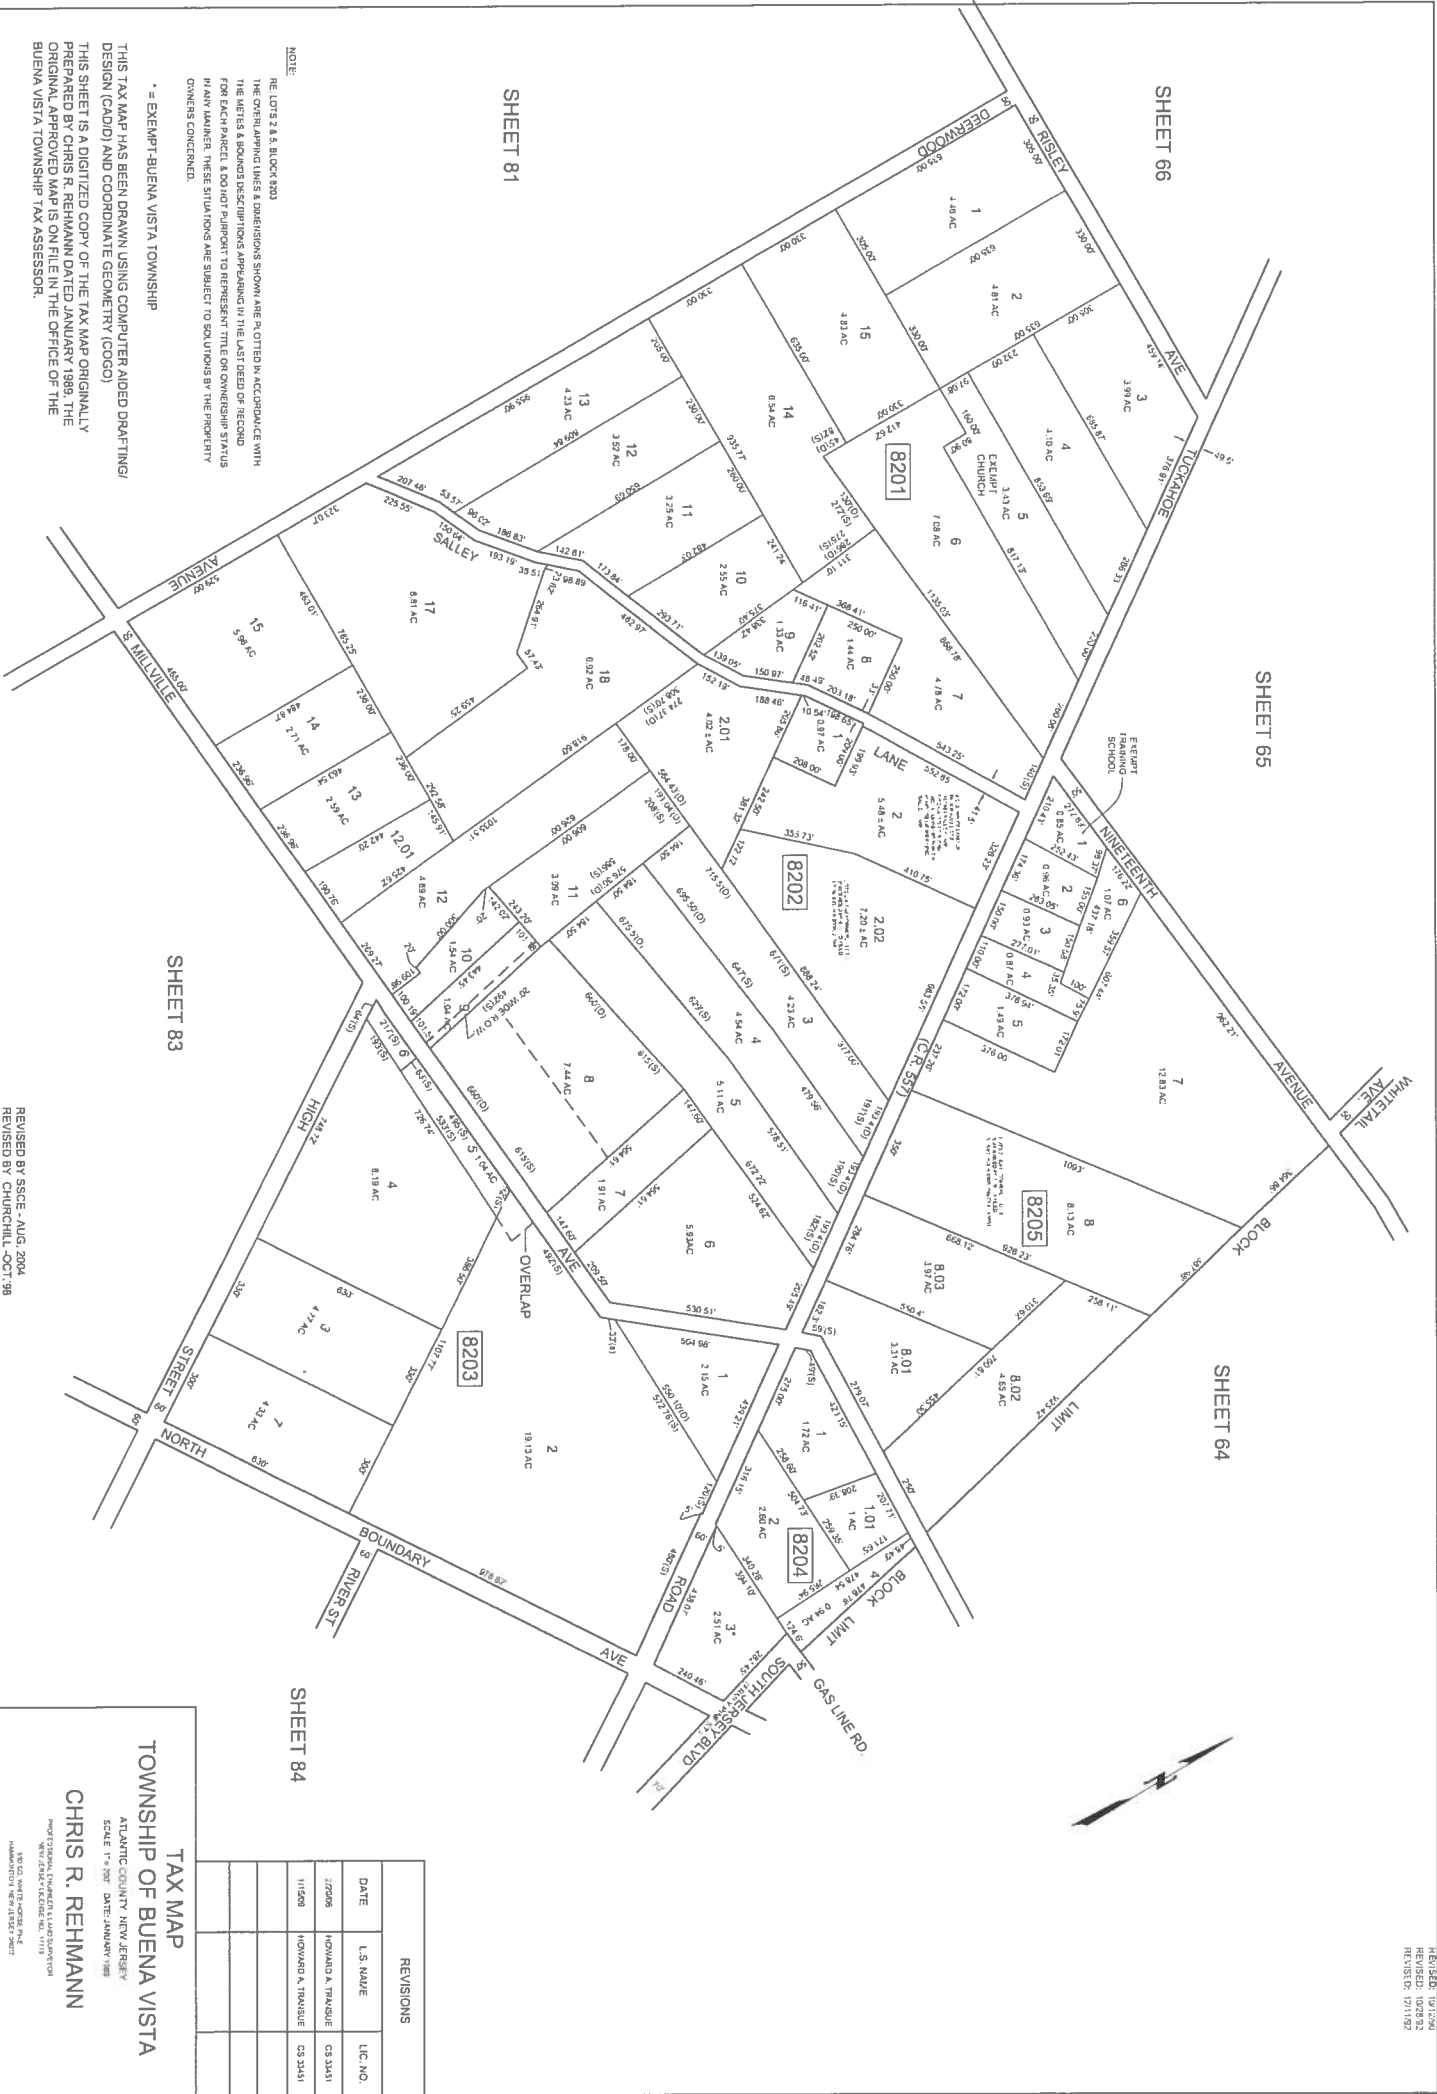

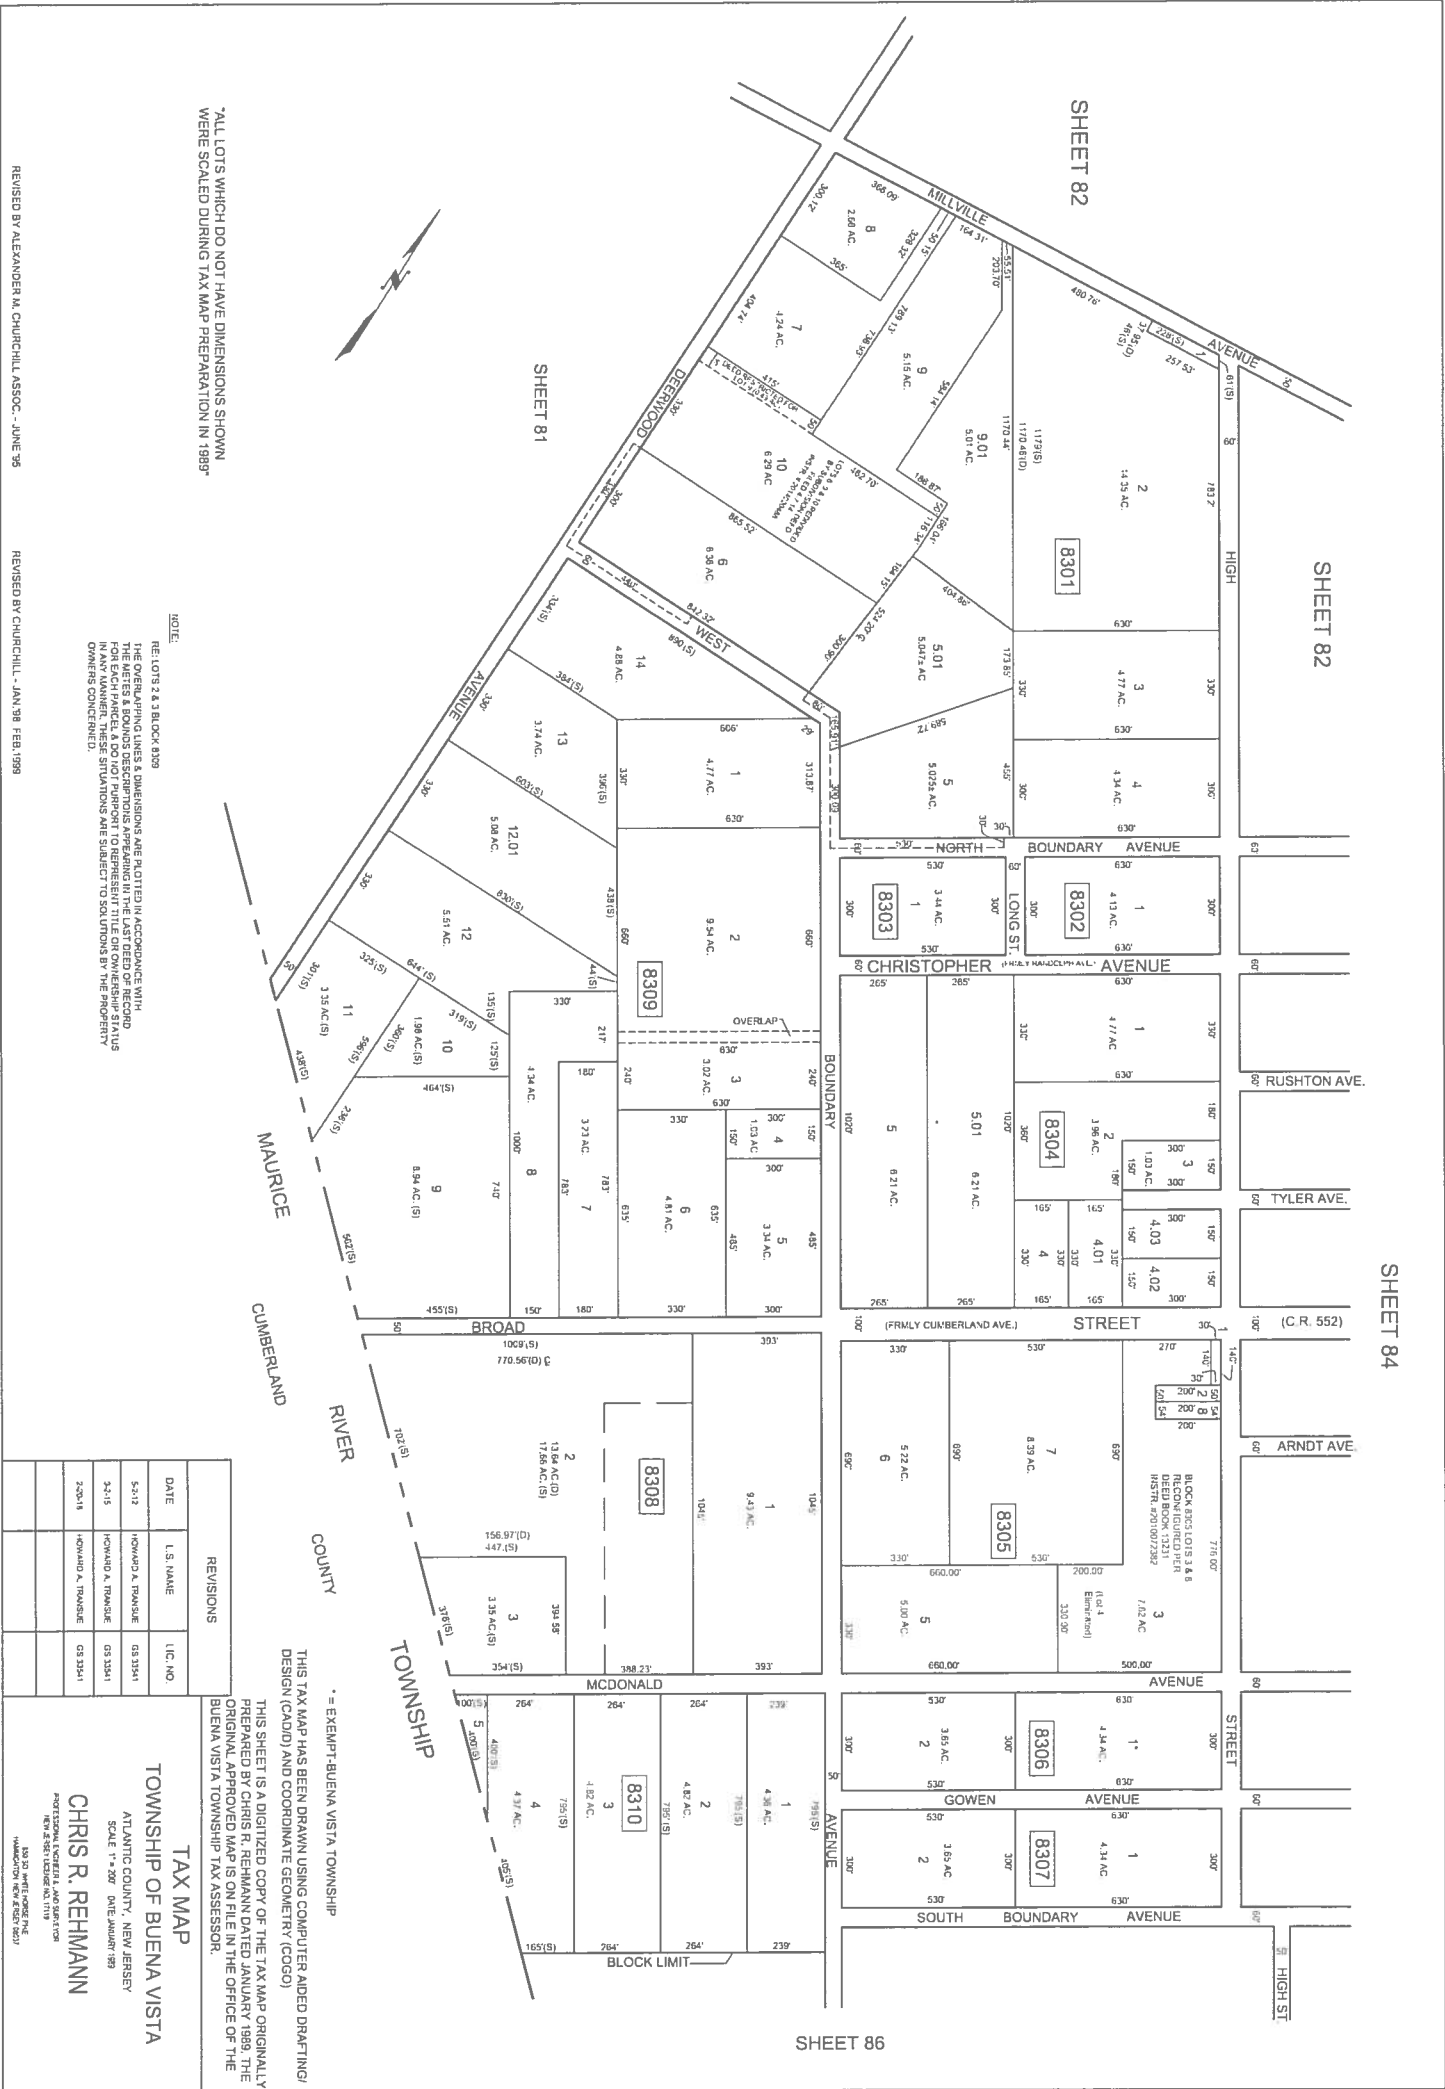

SHEET 83



THIS SHEET IS A DIGITIZED COPY OF THE TAX MAP ORIGINALLY PREPARED BY CHRIS R. REHMANN DATED JANUARY 1989. THE ORIGINAL MAP WAS FILED IN THE OFFICE OF THE BUENA VISTA TOWNSHIP TAX ASSESSOR.

THIS TAX MAP HAS BEEN DRAWN USING COMPUTER AIDED DRAFTING/DESIGN (CAD/D) AND COORDINATE GEOMETRY (COGO).

* = EXEMPT - BUENA VISTA TOWNSHIP


REVISIONS		
DATE	1.S. NAME	LIC. NO.
11/25/90	HOWARD A. TRANSFER	CS 1343

* ALL LOTS WHICH DO NOT HAVE DEED DIMENSIONS SHOWN WHERE SCALED DURING TAX MAP PREPARATION IN 1989 *

TAX MAP
TOWNSHIP OF BUENA VISTA
ATLANTIC COUNTY NEW JERSEY
SCALE 1" = 200' DATE JANUARY 1989
CHRIS R. REHMANN

REVISIONS BY RESE - APR 2004
REVISIONS BY CHURCHILL - JAN 97, OCT 98, FEB 1999

REVISIONS		
DATE	L.S. NAME	L.I.C. NO.

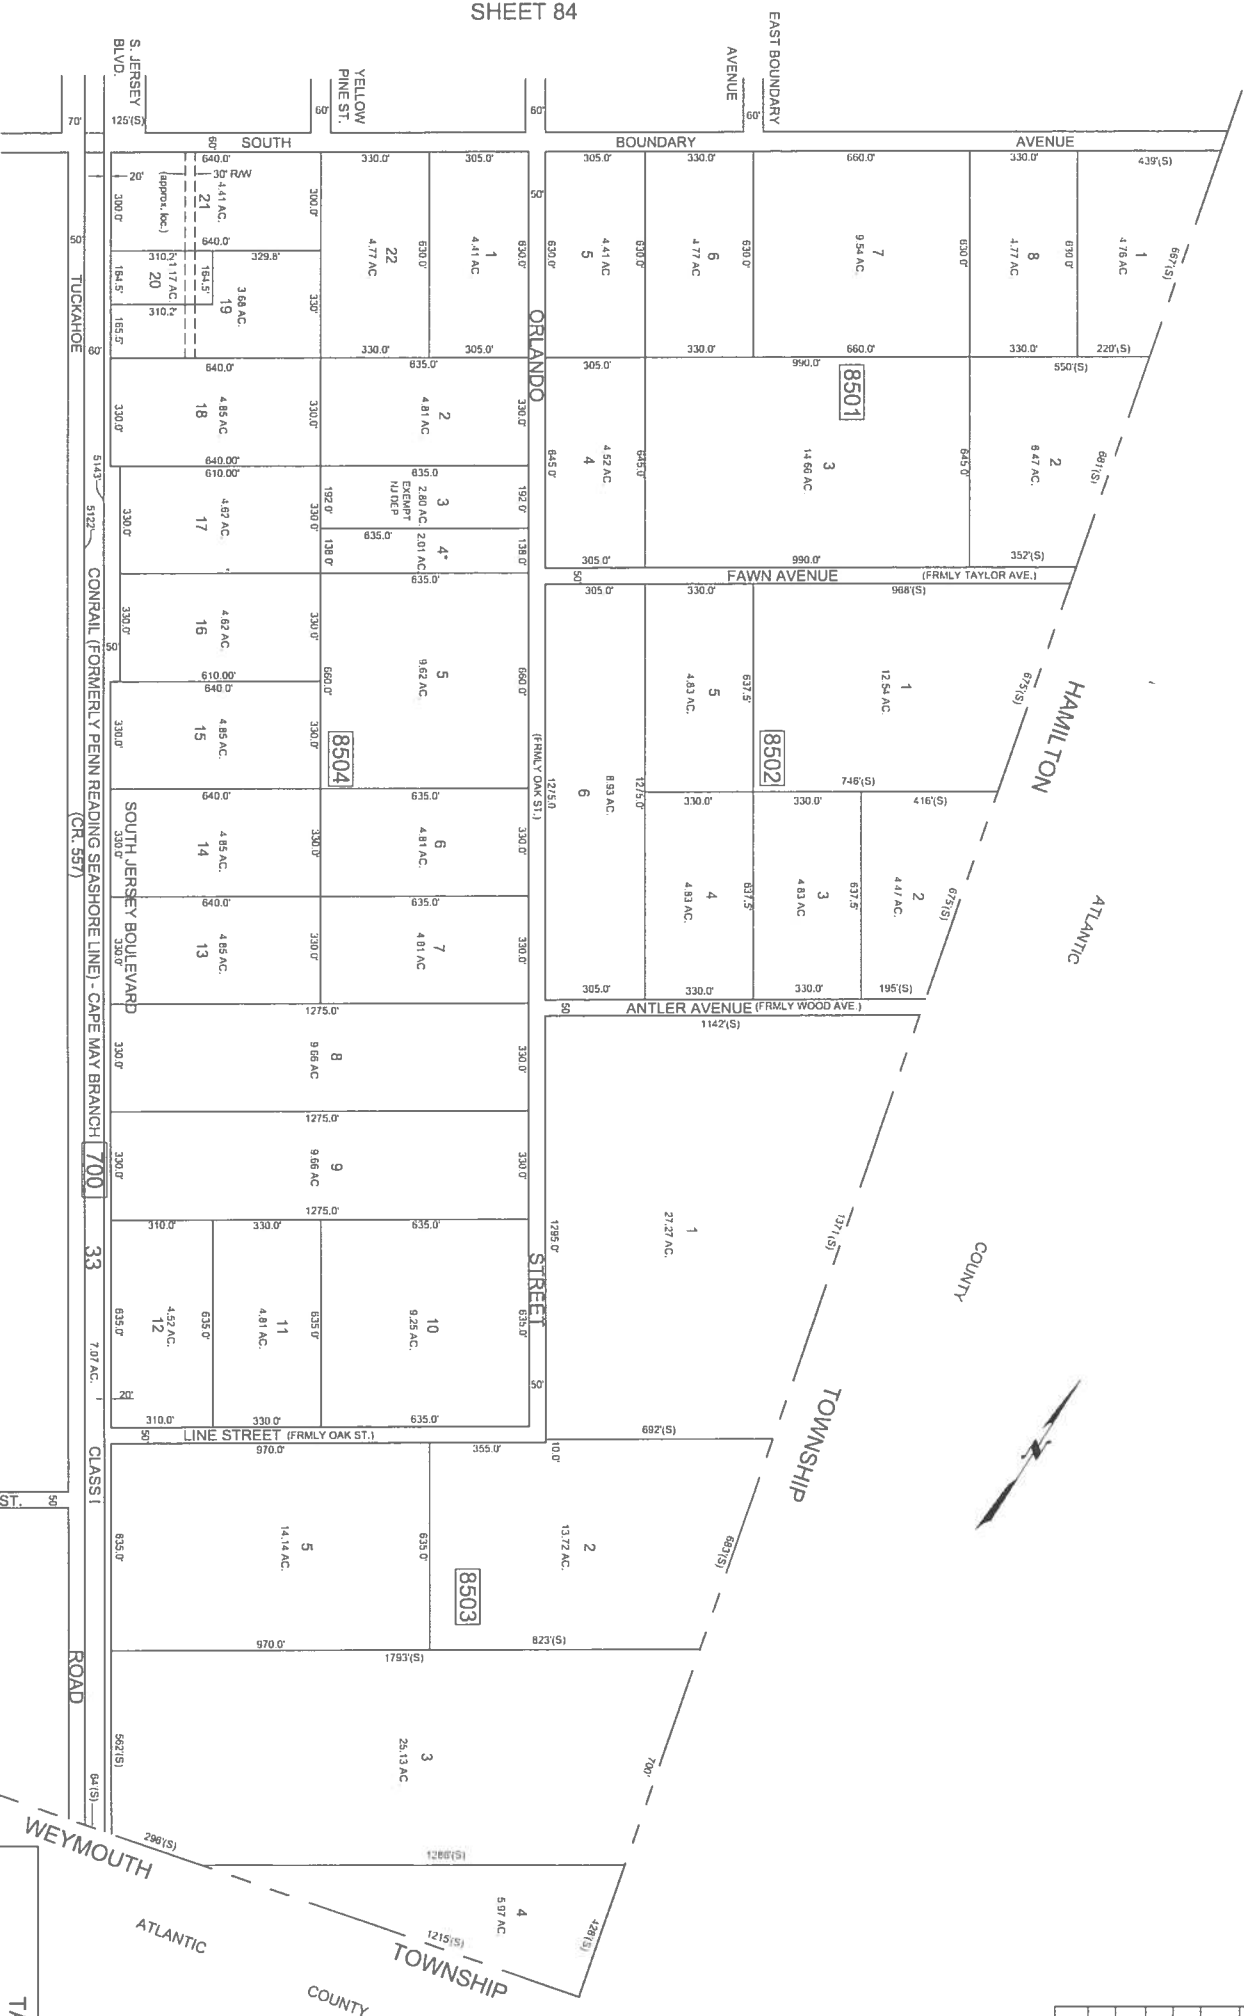

SHEET 84

SHEET 86

* ALL LOTS WHICH DO NOT HAVE DEED DIMENSIONS SHOWN WERE SCALED DURING TAX MAP PREPARATION IN 1989*

* = EXEMPT-BUENA VISTA TOWNSHIP

THIS TAX MAP HAS BEEN DRAWN USING COMPUTER AIDED DRAFTING/ DESIGN (CADD) AND COORDINATE GEOMETRY (COGO)

THIS SHEET IS A DIGITIZED COPY OF THE TAX MAP ORIGINALLY PREPARED BY CHRIS R. REHMANN DATED JANUARY 1989. THE ORIGINAL APPROVED MAP IS ON FILE IN THE OFFICE OF THE BUENA VISTA TOWNSHIP TAX ASSESSOR.

TAX MAP
TOWNSHIP OF BUENA VISTA
ATLANTIC COUNTY, NEW JERSEY
SCALE: 1" = 200' DATE: JANUARY 1989

CHRIS R. REHMANN

1840 S. WYOMING AVE.
BUENA VISTA, NJ 08410
TEL: 856-231-1111
FAX: 856-231-1111
WWW.BUENAVISTA.NJ.GOV

REVISID BY CHURCHILL, MAR 98, OCT 98

