


REVISIONS			
DATE	BY	LIC. NO.	COMMENTS
6/15/10	JAM	29918	

LEGEND

- COUNTY LINE
- MUNICIPAL BOUNDARY LINE
- ARTIFICIAL BLOCK LIMIT
- FORMER PROPERTY LINE
- STREAM & WATER LINES
- STREAM & WATER LINES (IF PROPERTY LINE)
- SHEET LIMIT LINE (ON KEY MAP)
- PIERHEAD LINE
- BULKHEAD LINE
- FLOOD HAZARD LINE
- BOUNDARIES OF SPECIAL TAXING DIST
- EASEMENT LINE
- BLOCK NUMBER (ON KEY MAP)
- BLOCK NUMBER
- TAX MAP SHEET NUMBER
- LOT NUMBER
- SCALED DISTANCE/ACREAGE
- DEED DISTANCE/ACREAGE
- CALCULATED DISTANCE

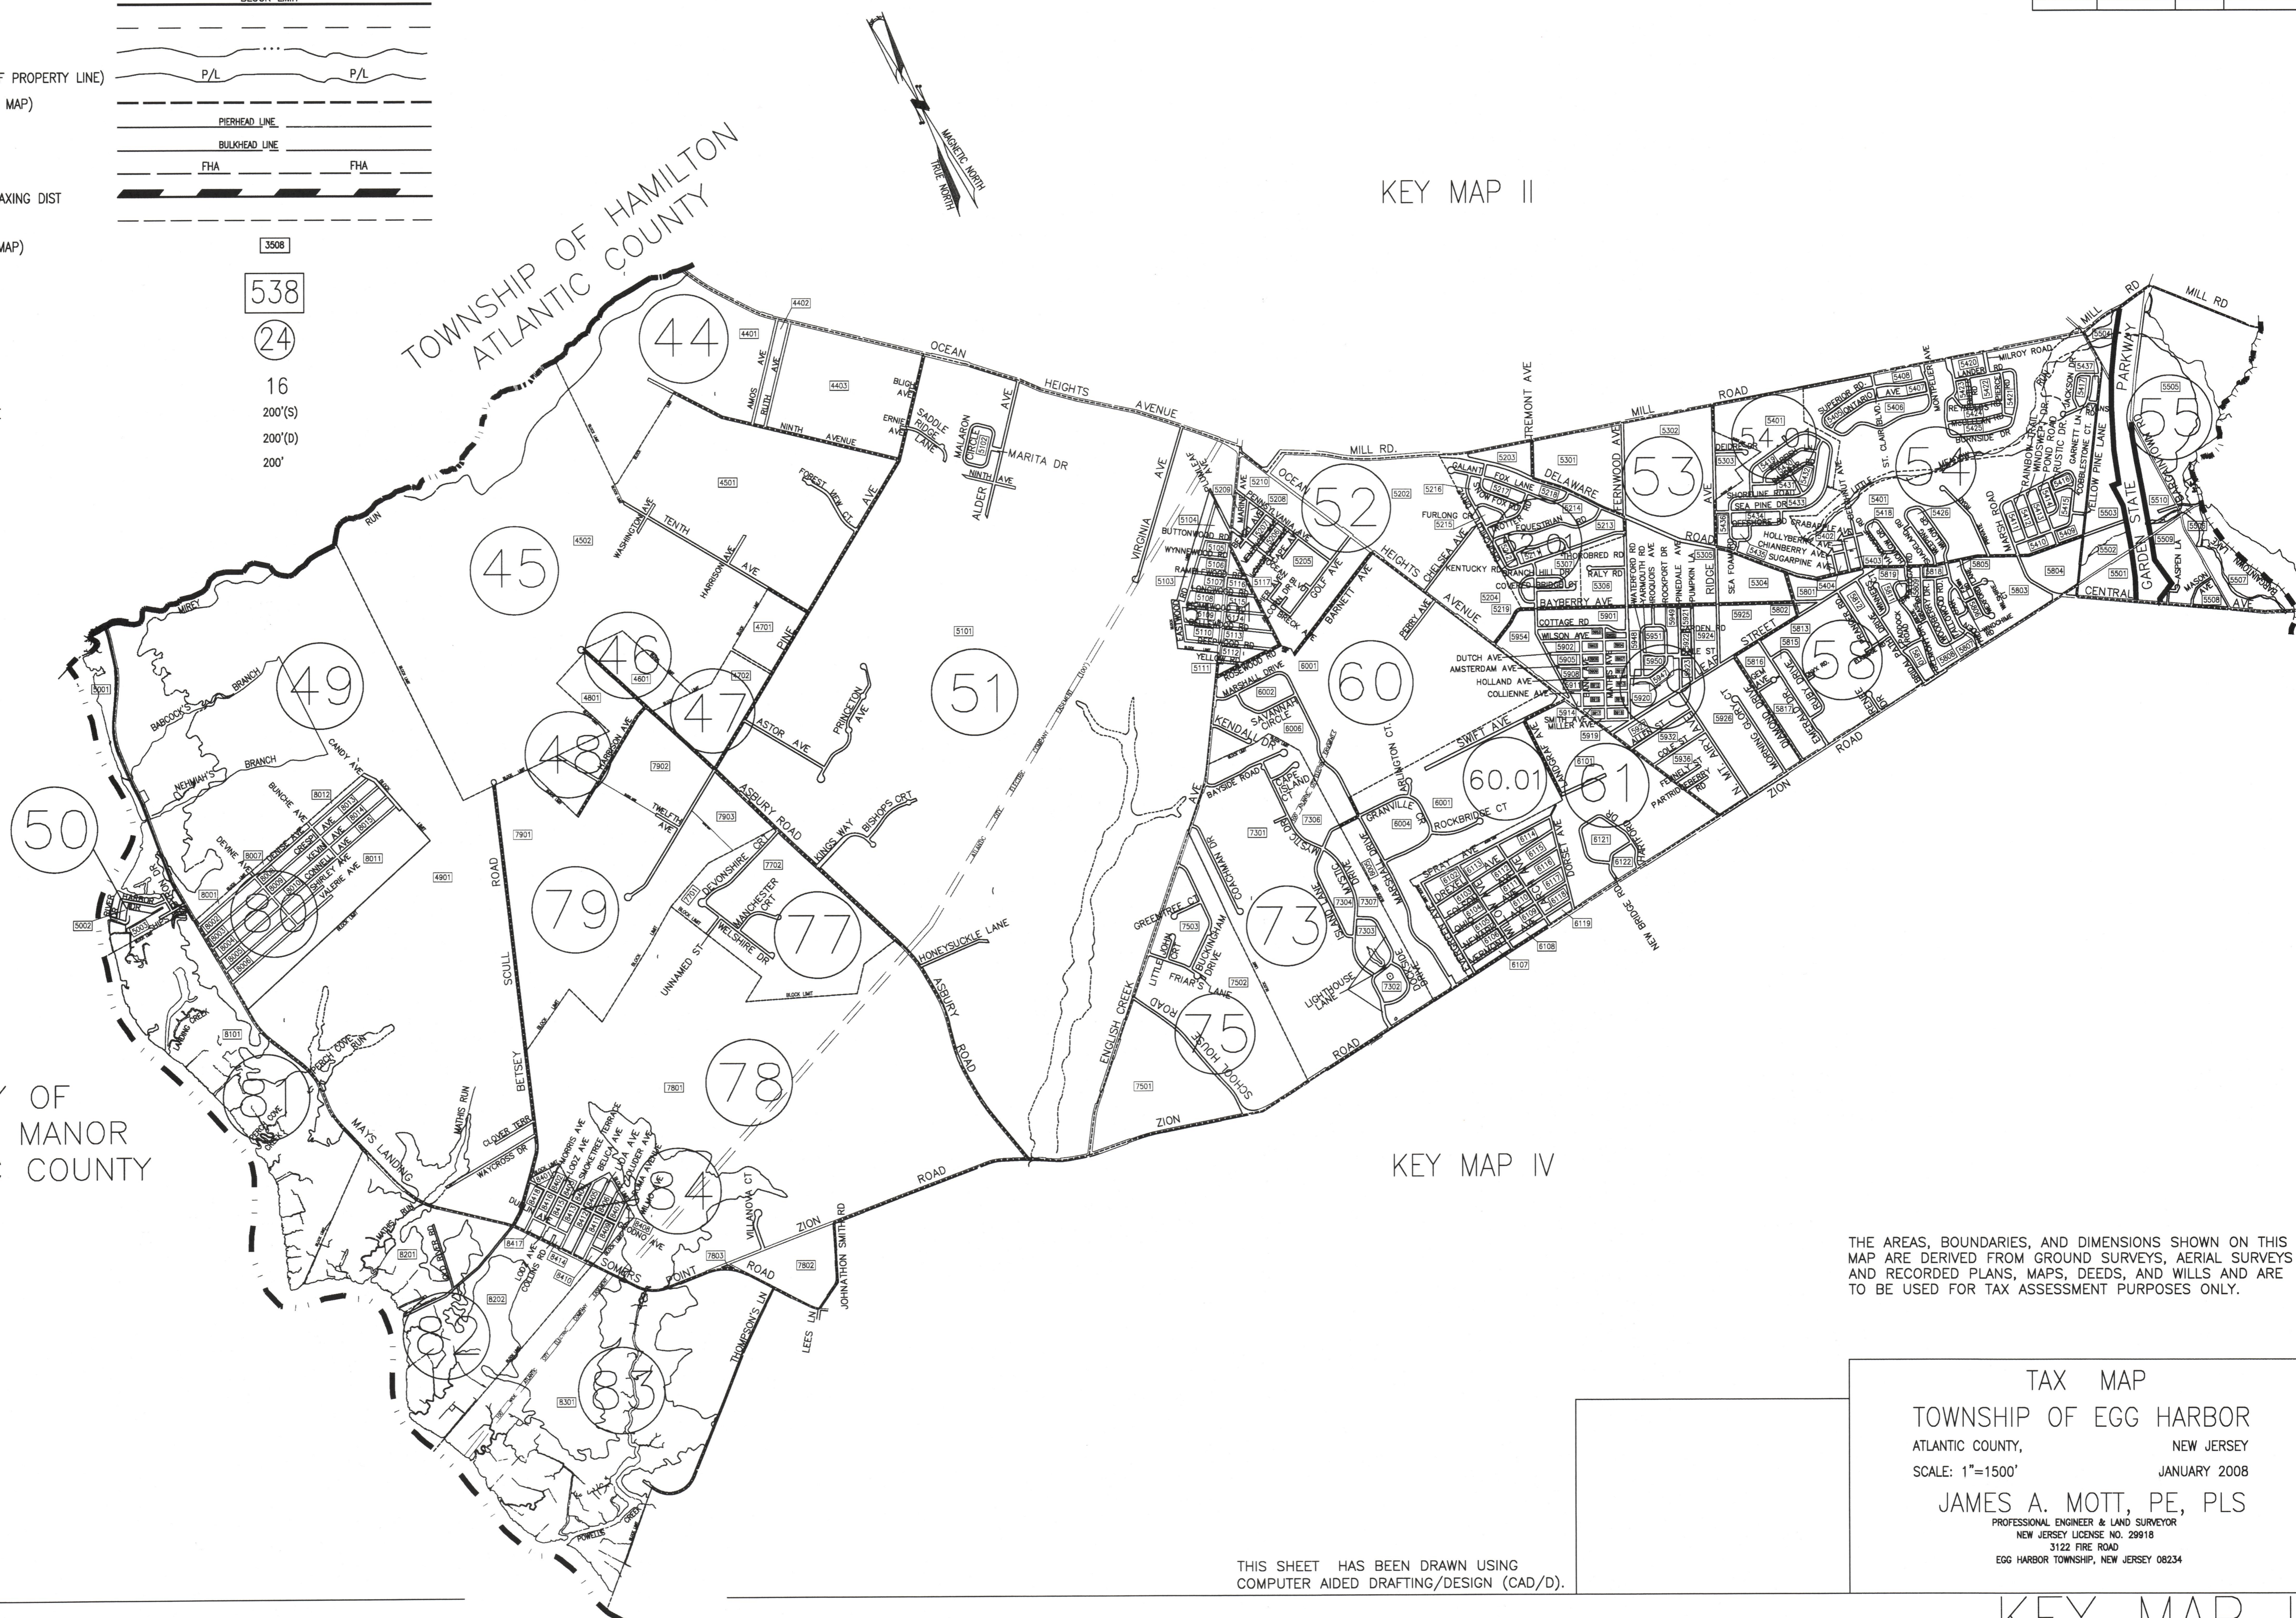

KEY MAP II

KEY MAP IV

CITY OF ESTELL MANOR
ATLANTIC COUNTY

TOWNSHIP OF HAMILTON
ATLANTIC COUNTY

CITY OF NORTHFIELD
ATLANTIC COUNTY

THE AREAS, BOUNDARIES, AND DIMENSIONS SHOWN ON THIS MAP ARE DERIVED FROM GROUND SURVEYS, AERIAL SURVEYS AND RECORDED PLANS, MAPS, DEEDS, AND WILLS AND ARE TO BE USED FOR TAX ASSESSMENT PURPOSES ONLY.

TAX MAP
TOWNSHIP OF EGG HARBOR
ATLANTIC COUNTY, NEW JERSEY
SCALE: 1"=1500' JANUARY 2008
JAMES A. MOTT, PE, PLS
PROFESSIONAL ENGINEER & LAND SURVEYOR
NEW JERSEY LICENSE NO. 29918
3122 FIRE ROAD
EGG HARBOR TOWNSHIP, NEW JERSEY 08234

THIS SHEET HAS BEEN DRAWN USING
COMPUTER AIDED DRAFTING/DESIGN (CAD/D).