












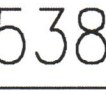

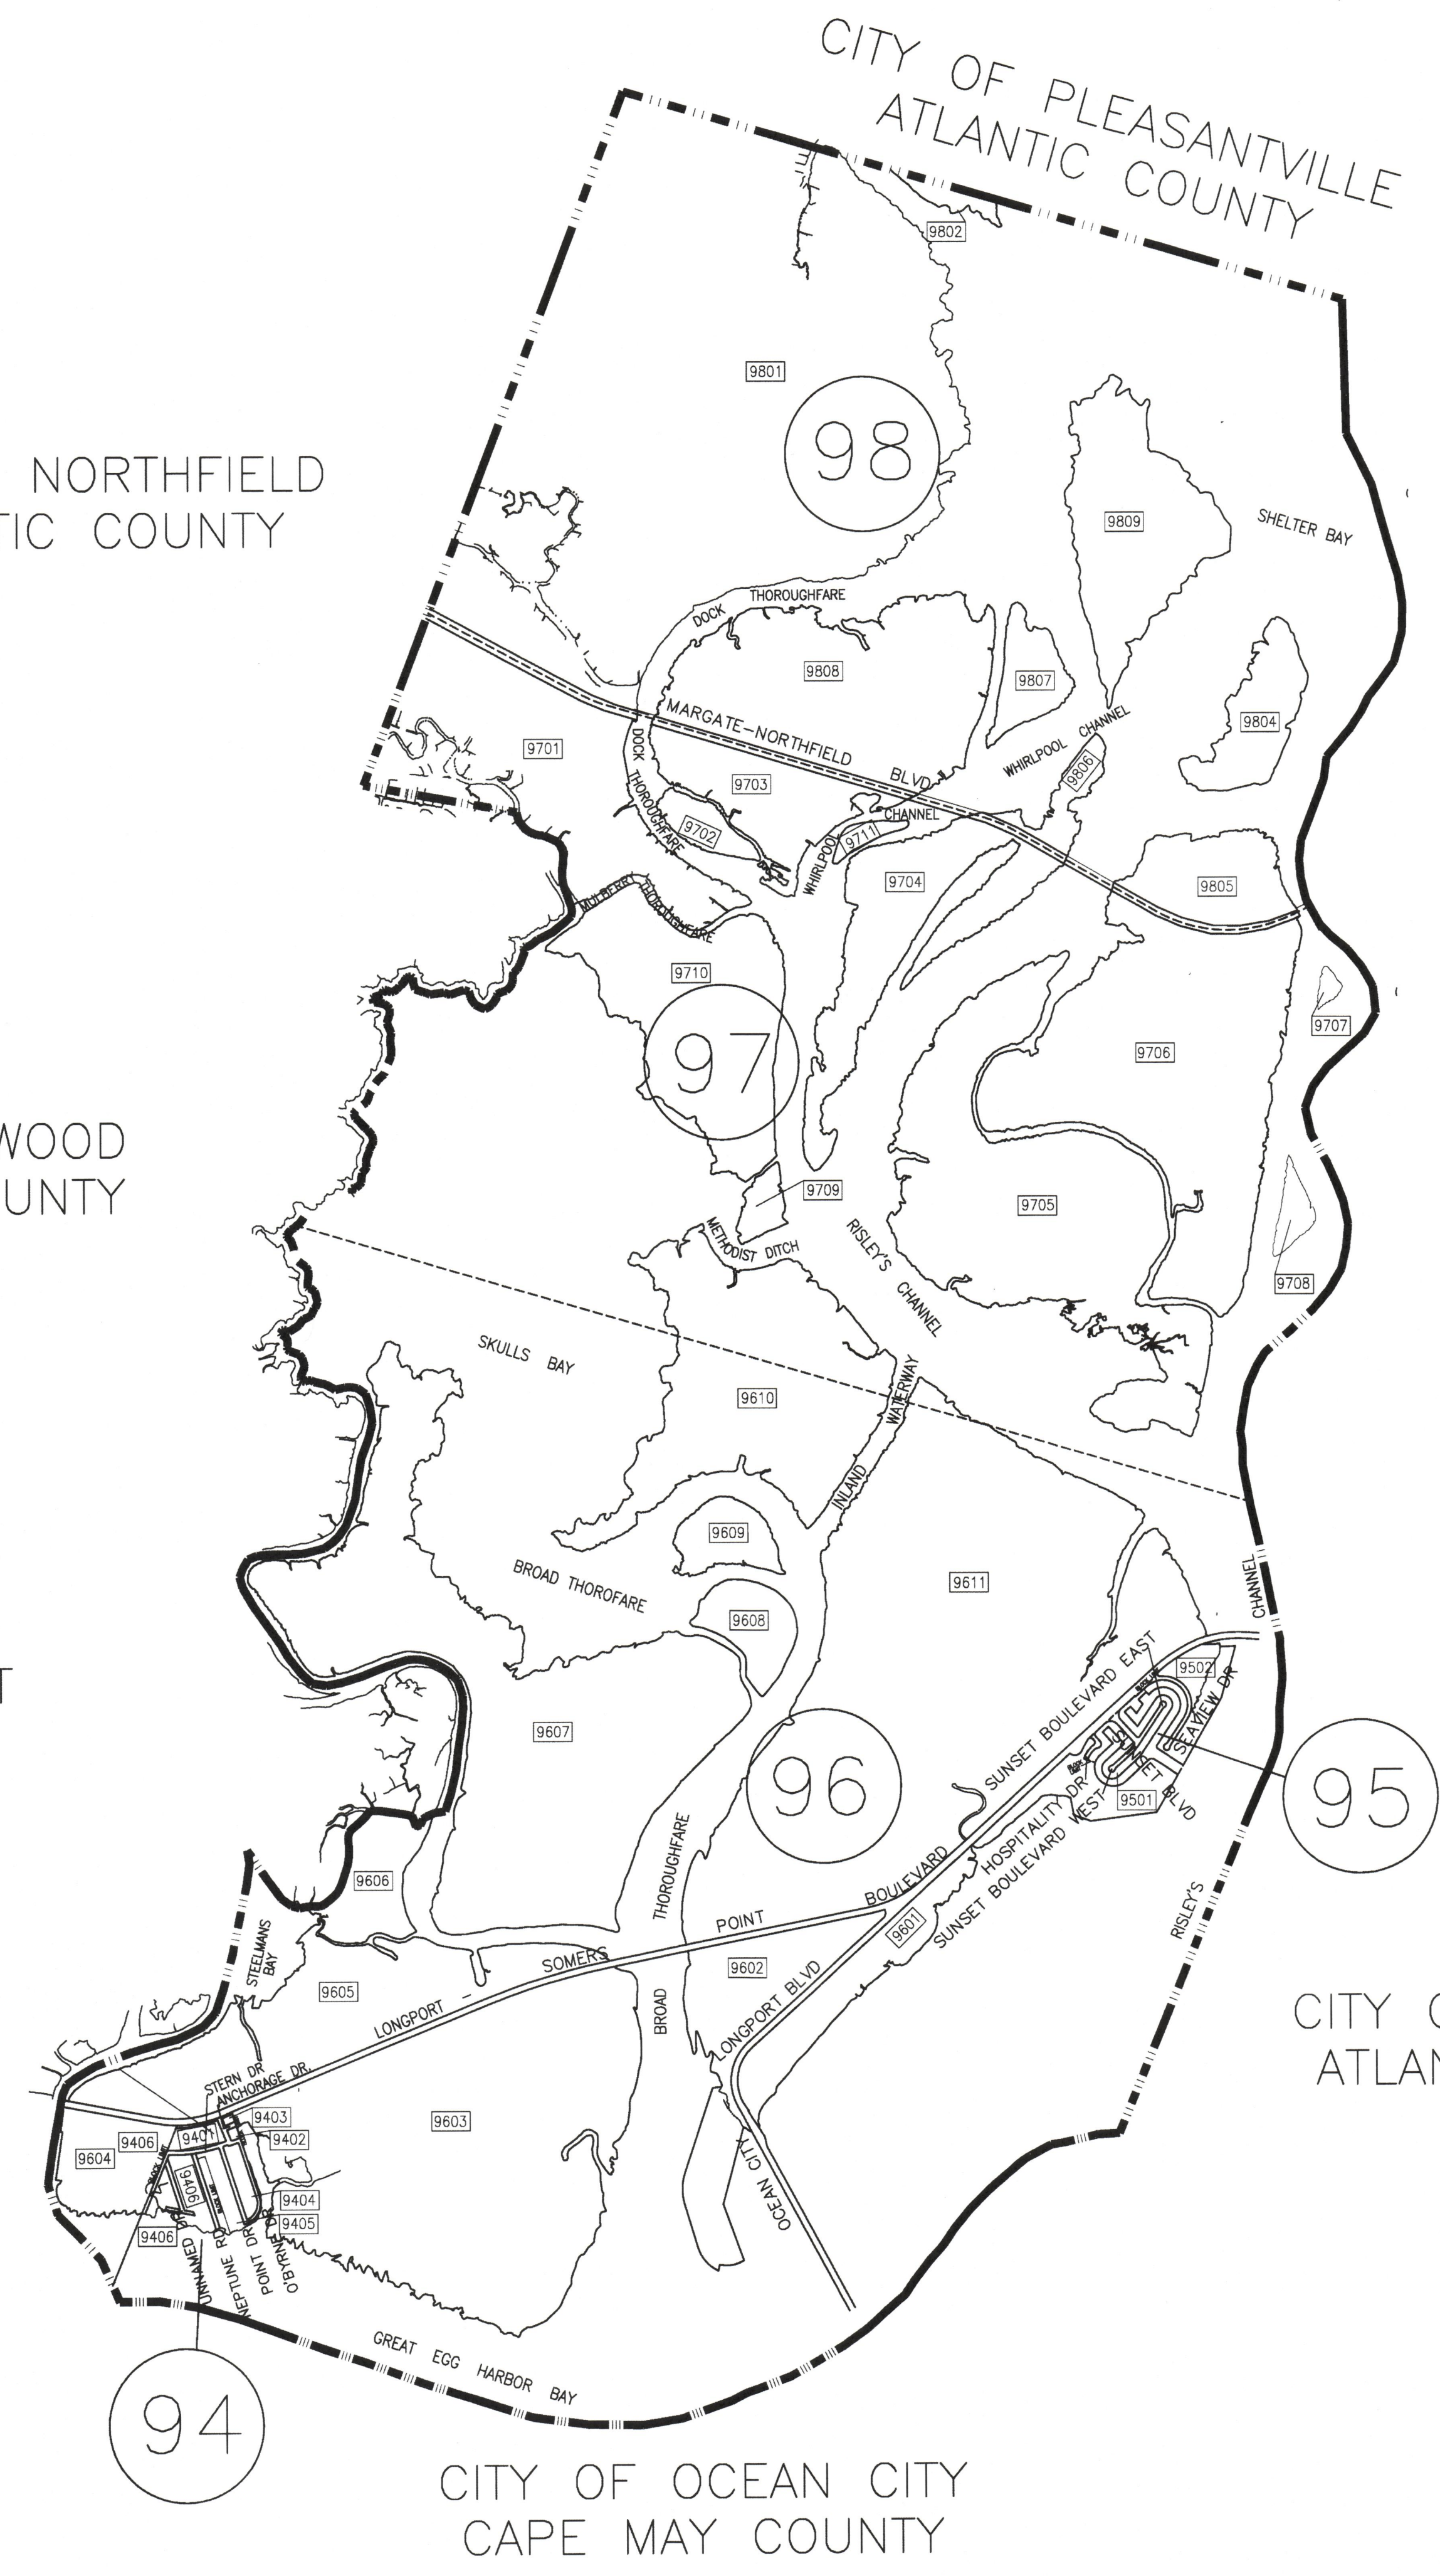
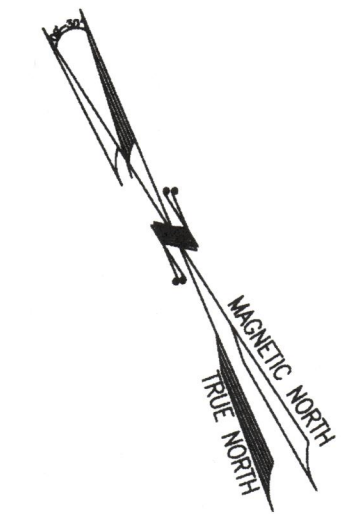


## LEGEND

COUNTY LINE	
MUNICIPAL BOUNDARY LINE	
ARTIFICIAL BLOCK LIMIT	
FORMER PROPERTY LINE	
STREAM & WATER LINES	
STREAM & WATER LINES (IF PROPERTY LINE)	
SHEET LIMIT LINE (ON KEY MAP)	
PIERHEAD LINE	
BULKHEAD LINE	
FLOOD HAZARD LINE	
BOUNDARIES OF SPECIAL TAXING DIST	
EASEMENT LINE	
BLOCK NUMBER (ON KEY MAP)	
BLOCK NUMBER	
TAX MAP SHEET NUMBER	
LOT NUMBER	16
SCALED DISTANCE/ACREAGE	200'(S)
DEED DISTANCE/ACREAGE	200'(D)
CALCULATED DISTANCE	200'

REVISIONS			
DATE	BY	LIC. NO.	COMMENTS
6/15/10	JAM	29918	



CITY OF NORTHFIELD  
ATLANTIC COUNTY

CITY OF VENTNOR  
ATLANTIC COUNTY

CITY OF LINWOOD  
ATLANTIC COUNTY

CITY OF MARGATE  
ATLANTIC COUNTY

CITY OF SOMERS POINT  
ATLANTIC COUNTY

CITY OF LONGPORT  
ATLANTIC COUNTY

CITY OF OCEAN CITY  
CAPE MAY COUNTY

THE AREAS, BOUNDARIES, AND DIMENSIONS SHOWN ON THIS MAP ARE DERIVED FROM GROUND SURVEYS, AERIAL SURVEYS AND RECORDED PLANS, MAPS, DEEDS, AND WILLS AND ARE TO BE USED FOR TAX ASSESSMENT PURPOSES ONLY.

THIS SHEET HAS BEEN DRAWN USING  
COMPUTER AIDED DRAFTING/DESIGN (CAD/D).

TAX MAP  
TOWNSHIP OF EGG HARBOR  
ATLANTIC COUNTY, NEW JERSEY  
SCALE: 1"=1500' JANUARY 2008  
JAMES A. MOTT, PE, PLS  
PROFESSIONAL ENGINEER & LAND SURVEYOR  
NEW JERSEY LICENSE NO. 29918  
3122 FIRE ROAD  
EGG HARBOR TOWNSHIP, NEW JERSEY 08234