
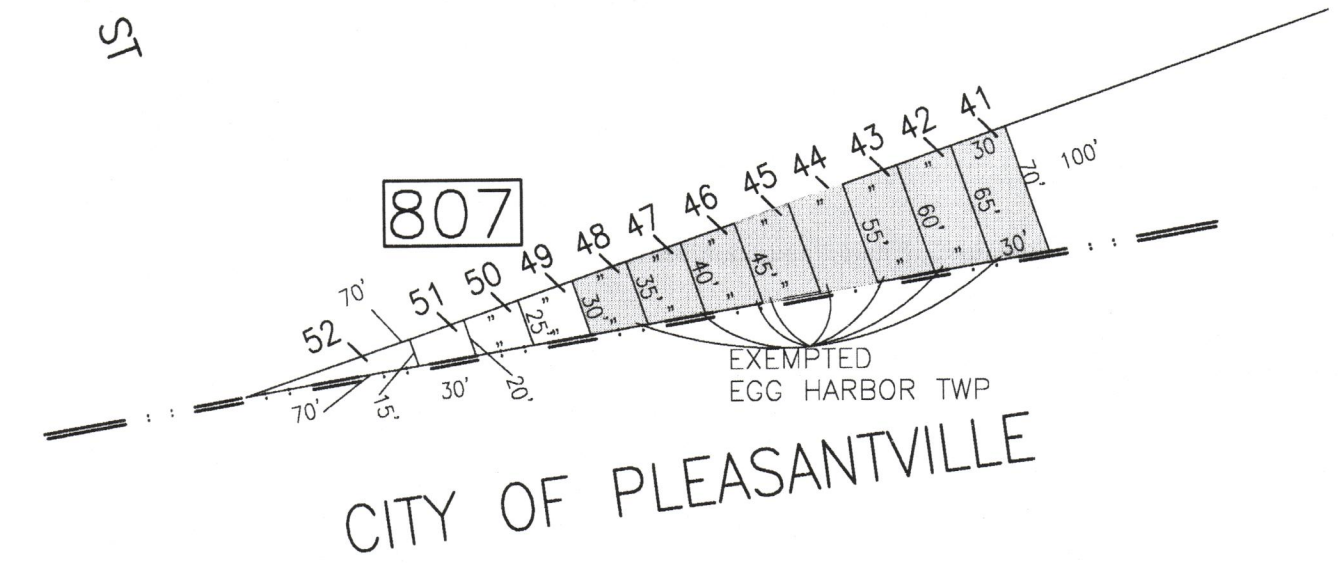


REVISIONS			
DATE	BY	LIC. NO.	COMMENTS
12/14/09	JAM	2991B	
1/25/2010	JAM	2991B	
6/23/10	JAM	2991B	
3/21/11	JAM	2991B	
12/16/11	JAM	2991B	
11/27/13	JAM	2991B	

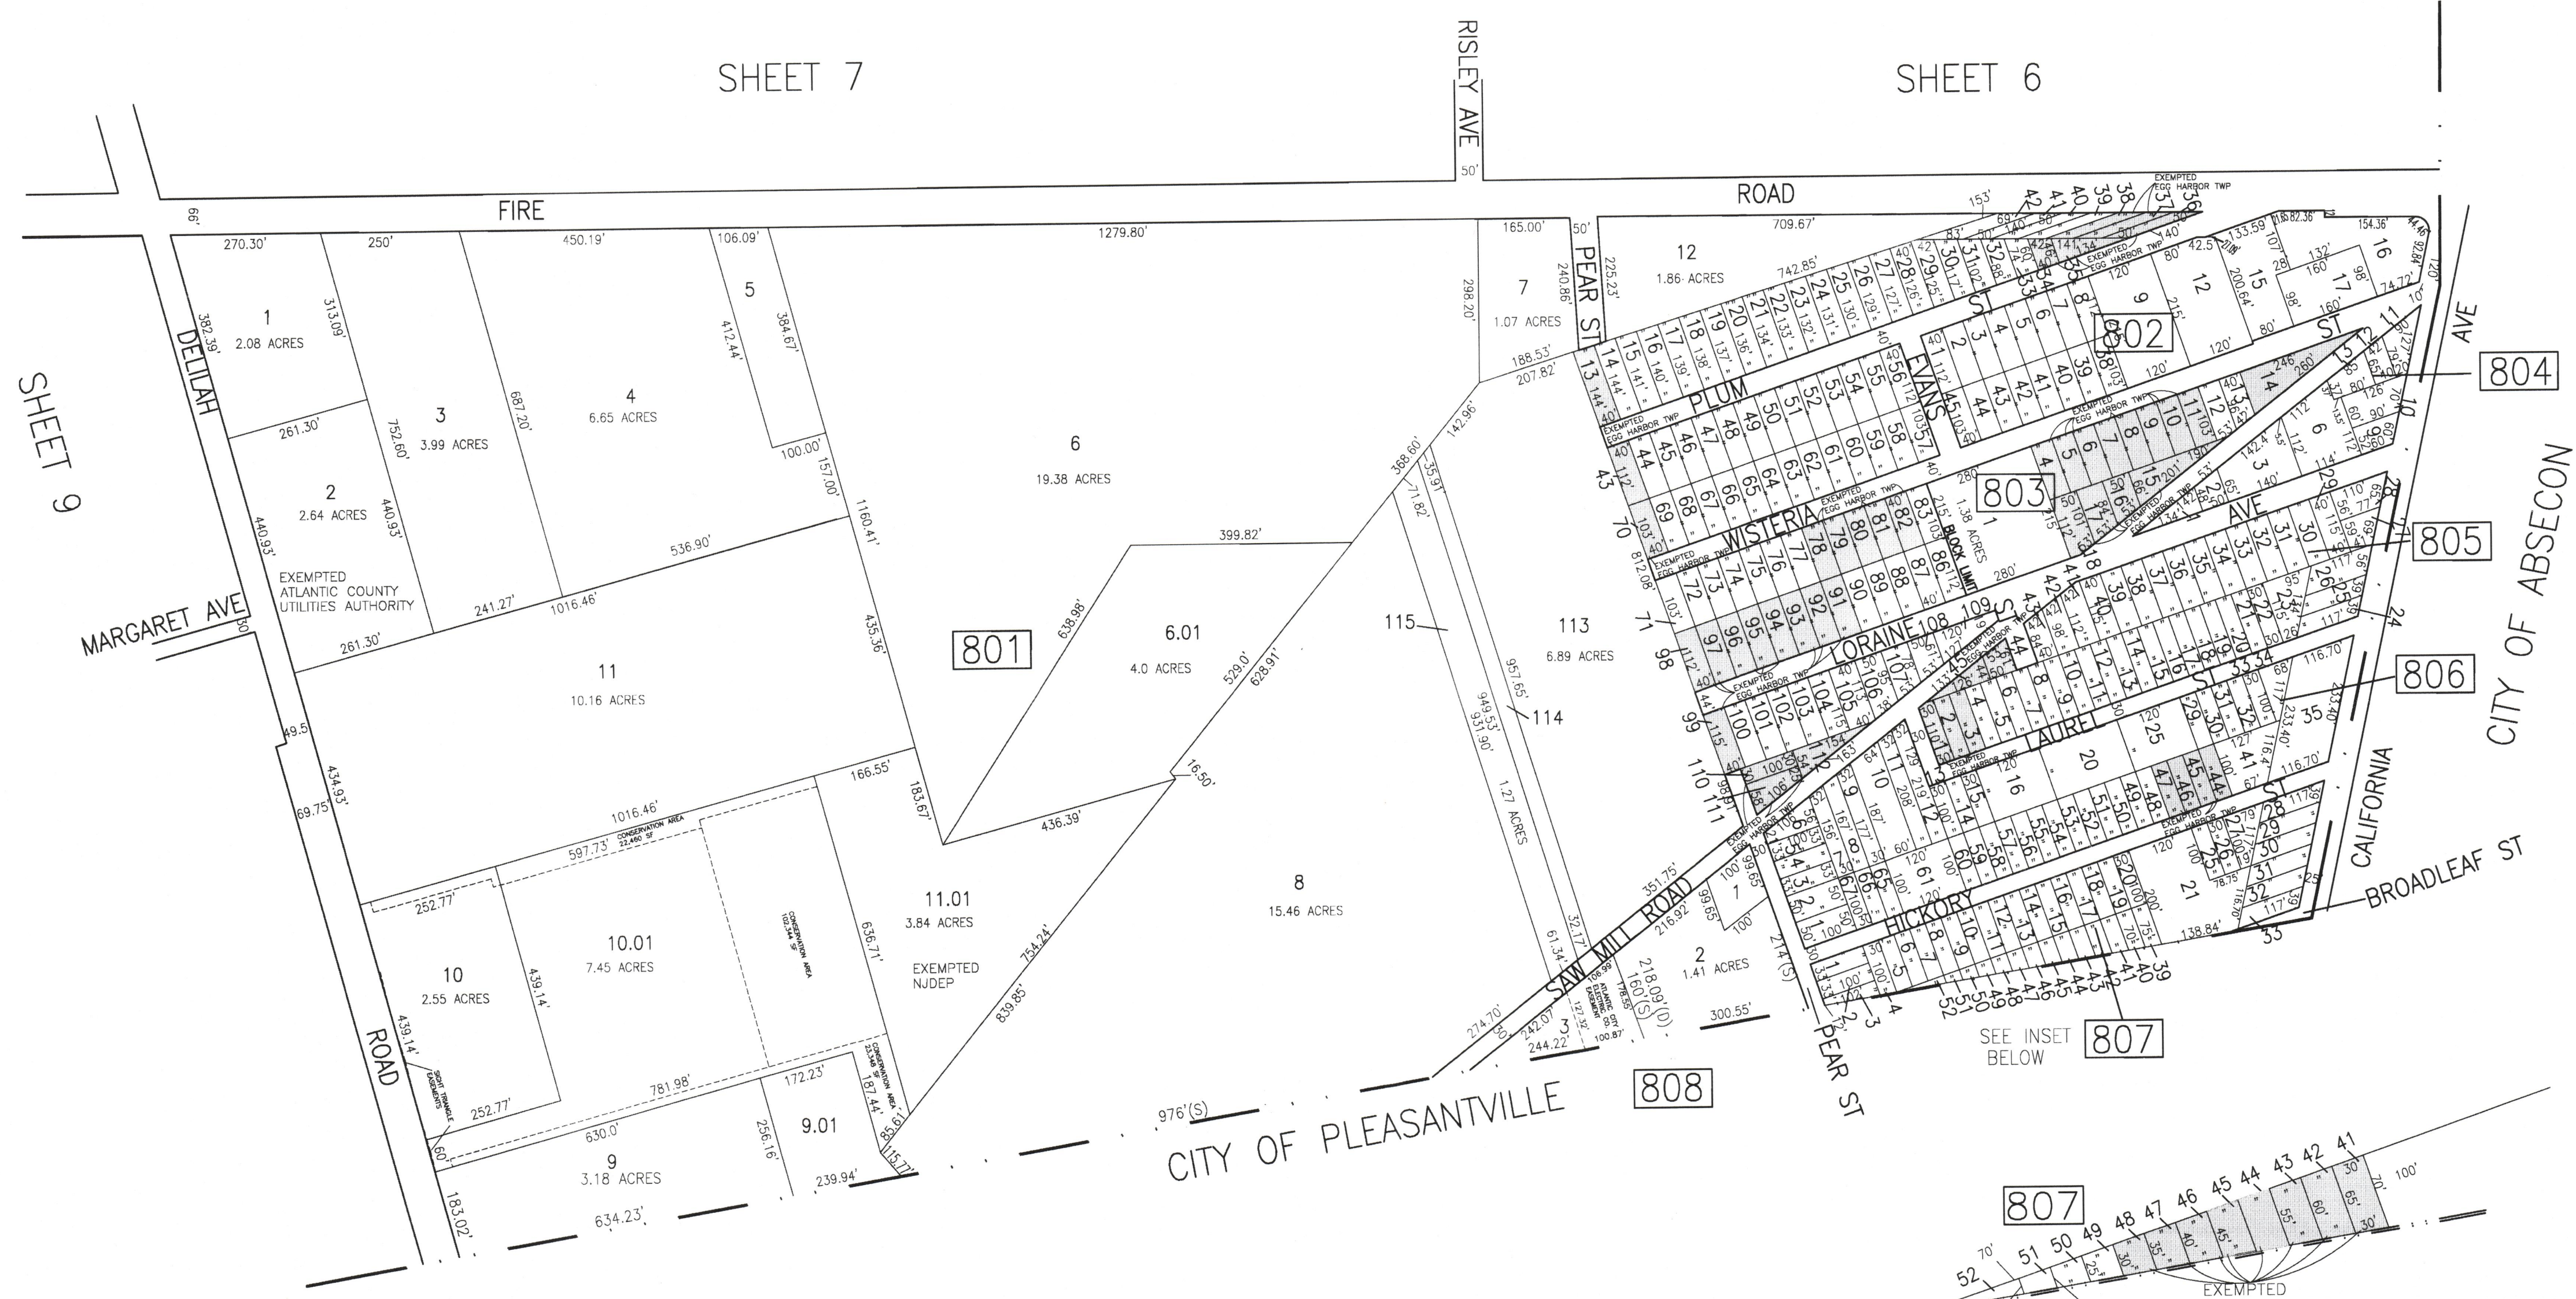

INSET  
SCALE: 1" = 100'

SHEET 7

SHEET 6

SHEET 9

CITY OF PLEASANTVILLE

CITY OF ABSECON

CITY OF PLEASANTVILLE

SHADED AREAS INDICATE  
EGG HARBOR TOWNSHIP  
EXEMPTED PROPERTY

THIS SHEET HAS BEEN DRAWN USING  
COMPUTER AIDED DRAFTING/DESIGN (CAD/D).

TAX MAP  
TOWNSHIP OF EGG HARBOR  
ATLANTIC COUNTY, NEW JERSEY  
SCALE: 1" = 200' JANUARY 2010  
JAMES A. MOTT, PE, PLS  
PROFESSIONAL ENGINEER & LAND SURVEYOR  
NEW JERSEY LICENSE NO. 2991B  
3122 FIRE ROAD  
EGG HARBOR TOWNSHIP, NJ 08234