


REVISIONS			
DATE	BY	LIC. NO.	COMMENTS
9/15/09	JAM	2991B	
6/15/10	JAM	2991B	
7/12/10	JAM	2991B	
1/3/11	JAM	2991B	
4/5/12	JAM	2991B	
6/12/13	JAM	2991B	
12/16/13	JAM	2991B	

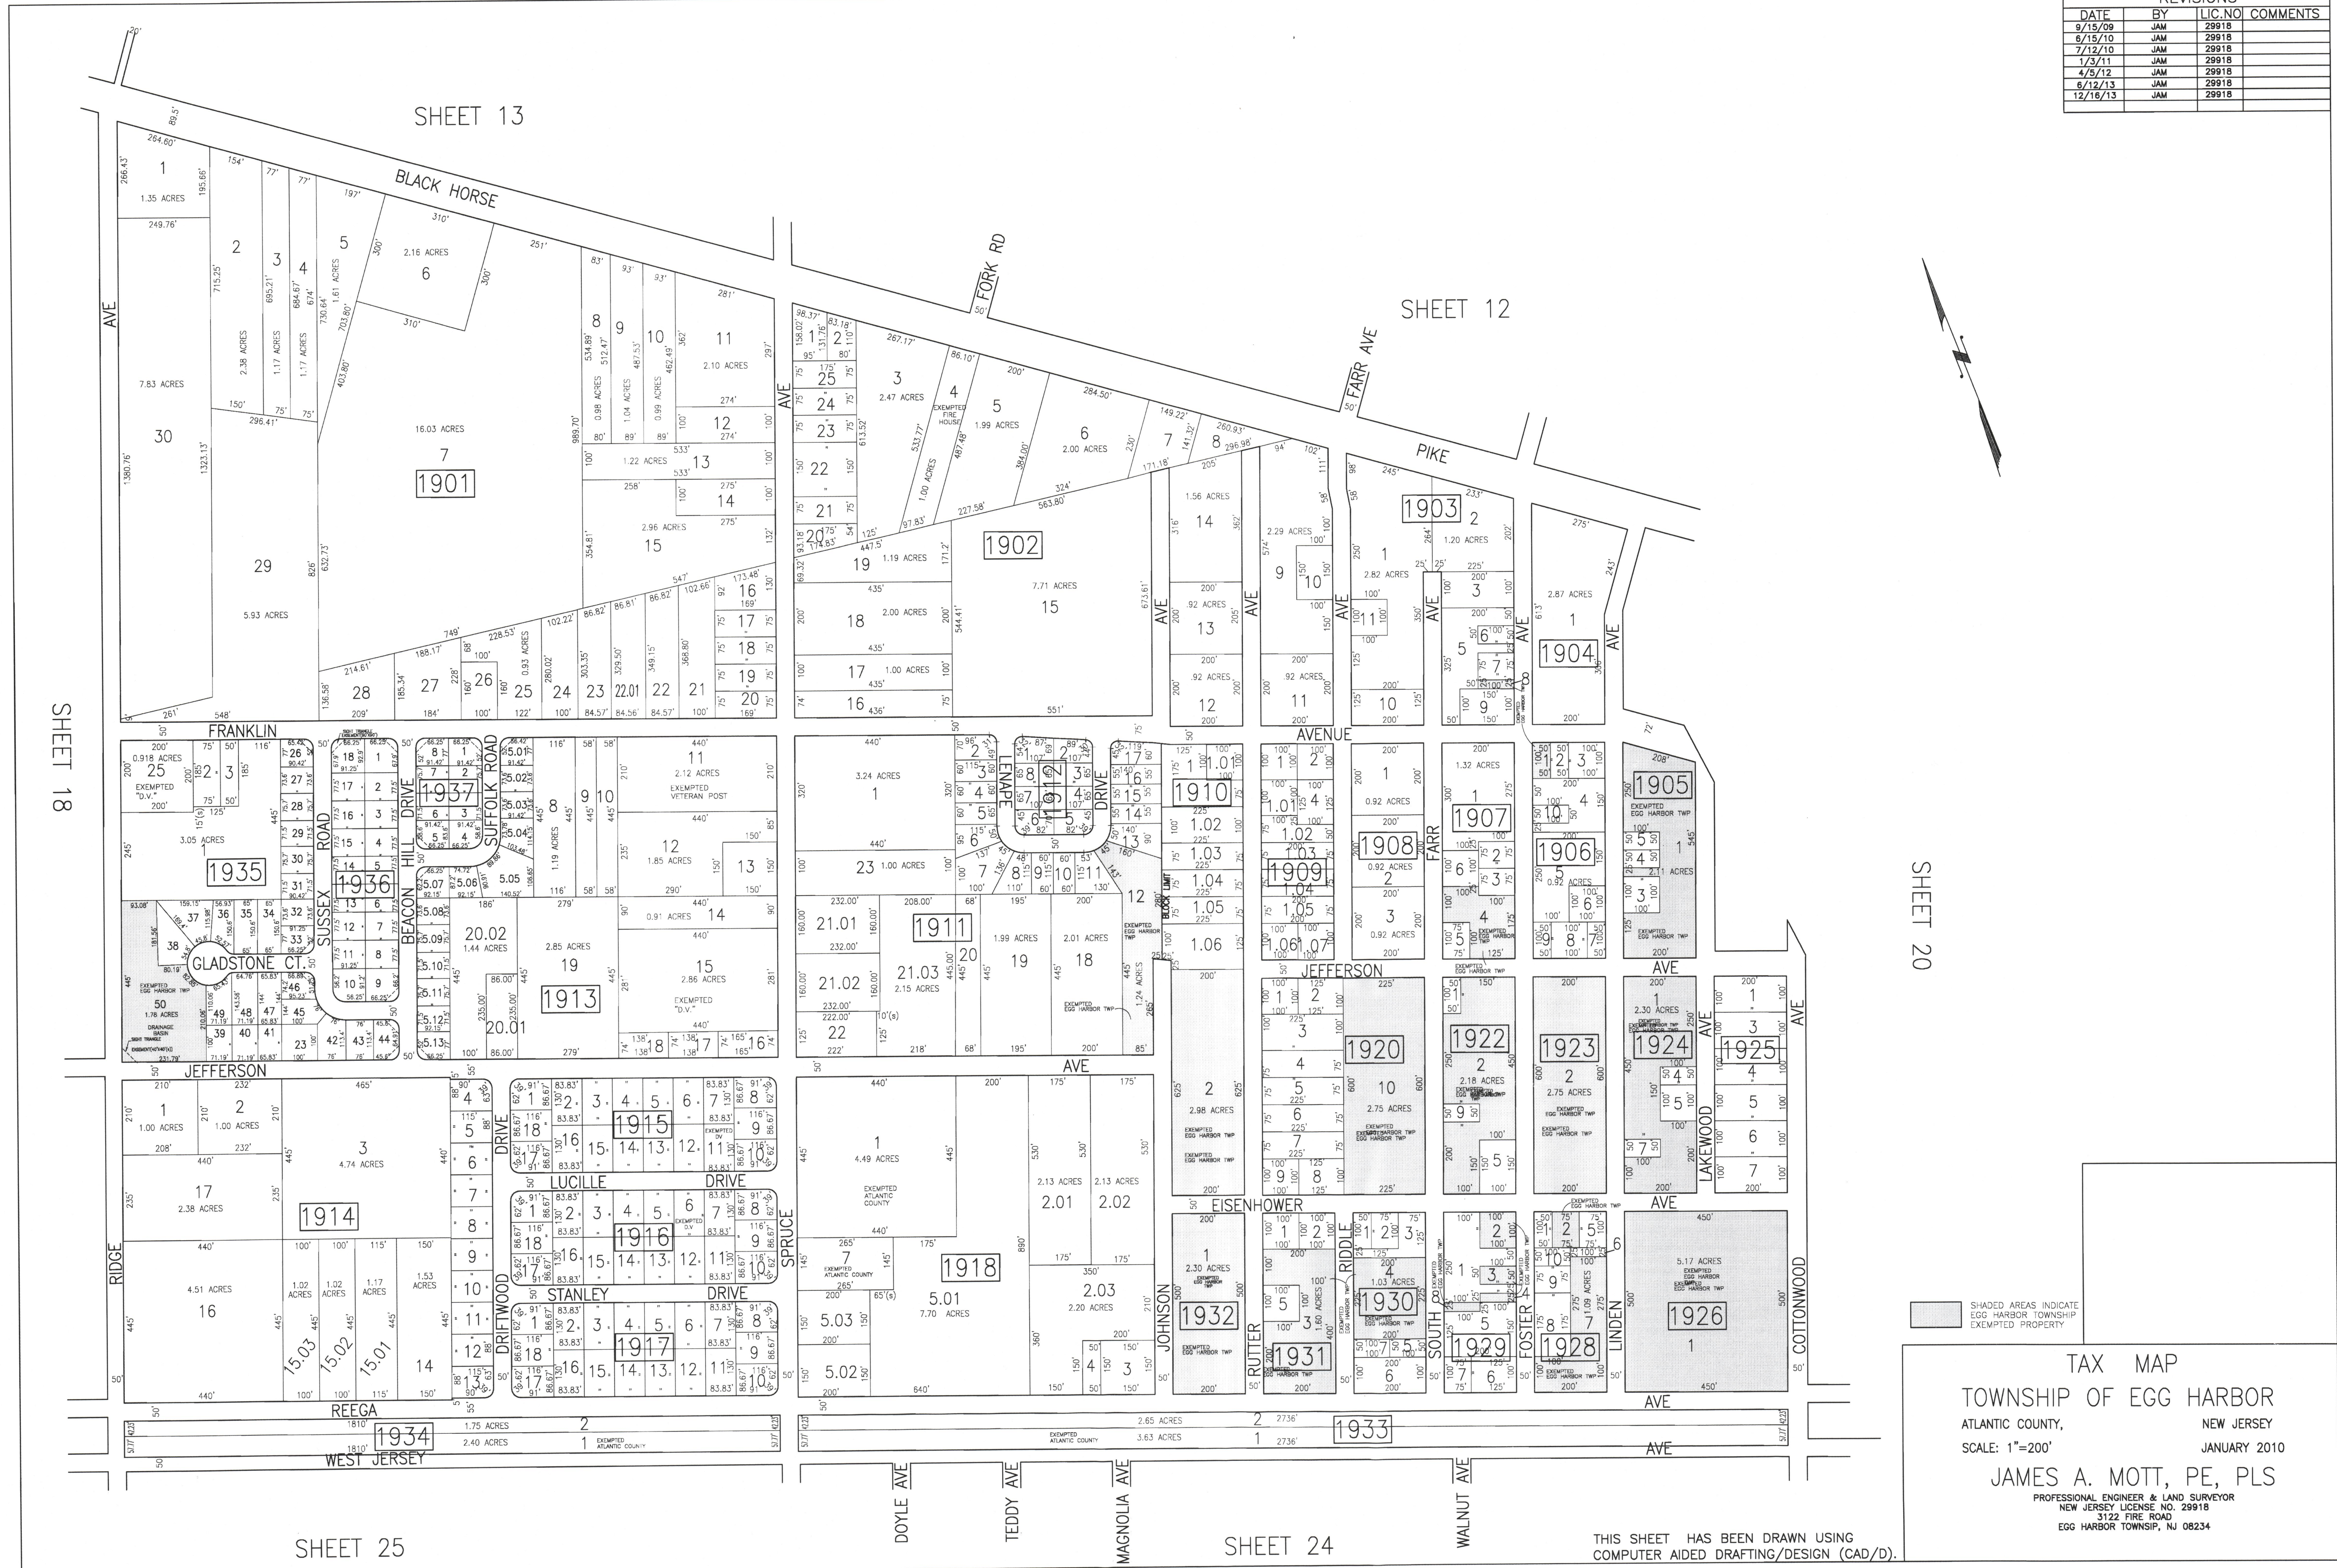

SHADED AREAS INDICATE
EGG HARBOR TOWNSHIP
EXEMPTED PROPERTY

TAX MAP
TOWNSHIP OF EGG HARBOR
ATLANTIC COUNTY, NEW JERSEY
SCALE: 1"=200' JANUARY 2010
JAMES A. MOTT, PE, PLS
PROFESSIONAL ENGINEER & LAND SURVEYOR
NEW JERSEY LICENSE NO. 2991B
3122 FIRE ROAD
EGG HARBOR TOWNSHIP, NJ 08234

THIS SHEET HAS BEEN DRAWN USING
COMPUTER AIDED DRAFTING/DESIGN (CAD/D).