


REVISIONS			
DATE	BY	LIC. NO.	COMMENTS
8/22/10	JAM	29918	
9/16/10	JAM	29918	
12/19/11	JAM	29918	
2/22/12	JAM	29918	
3/12/12	JAM	29918	
9/15/12	JAM	29918	
12/12/13	JAM	29918	
12/16/13	JAM	29918	

SHEET 53

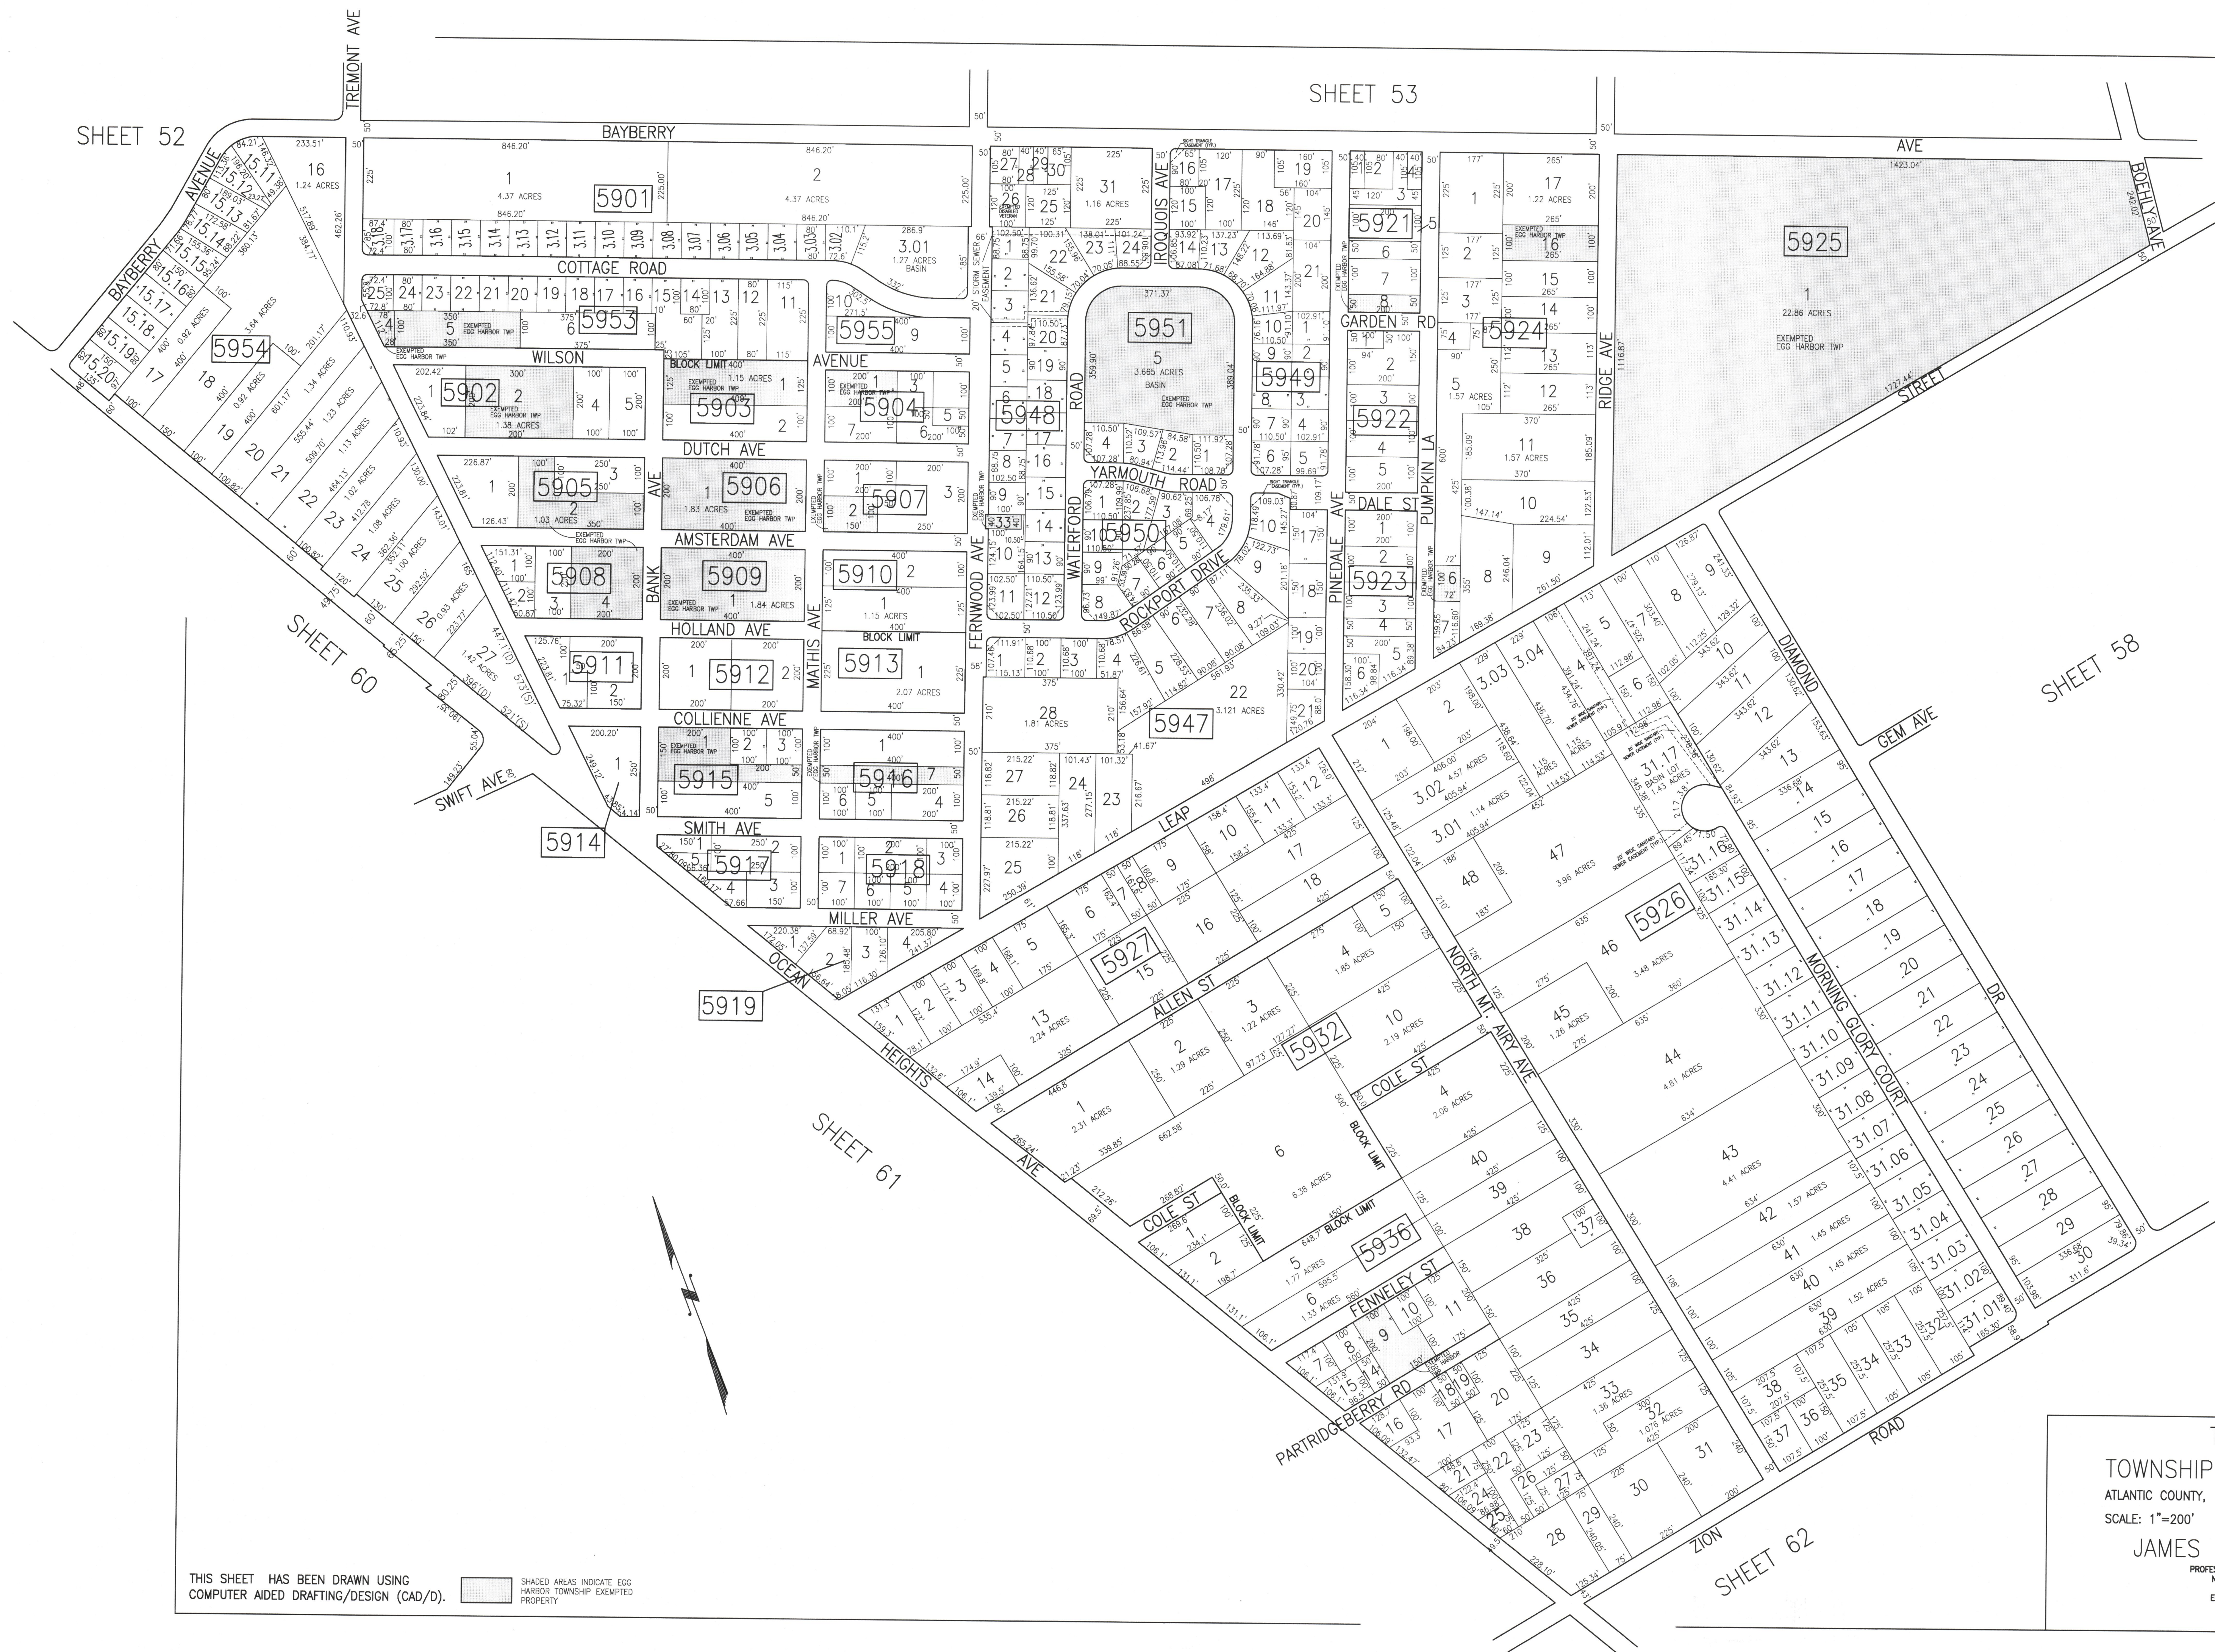

THIS SHEET HAS BEEN DRAWN USING  
COMPUTER AIDED DRAFTING/DESIGN (CAD/D).

SHADED AREAS INDICATE EGG  
HARBOR TOWNSHIP EXEMPTED  
PROPERTY

TAX MAP  
TOWNSHIP OF EGG HARBOR  
ATLANTIC COUNTY, NEW JERSEY  
SCALE: 1"=200'  
JANUARY 2008  
JAMES A. MOTT, PE, PLS  
PROFESSIONAL ENGINEER & LAND SURVEYOR  
NEW JERSEY LICENSE NO. 29918  
3122 FIRE ROAD  
EGG HARBOR TOWNSHIP, NJ 08234