


| REVISIONS |     |          |          |
|-----------|-----|----------|----------|
| DATE      | BY  | LIC. NO. | COMMENTS |
| 9/21/10   | JAM | 29918    |          |
| 7/8/10    | JAM | 29918    |          |
|           |     |          |          |
|           |     |          |          |
|           |     |          |          |

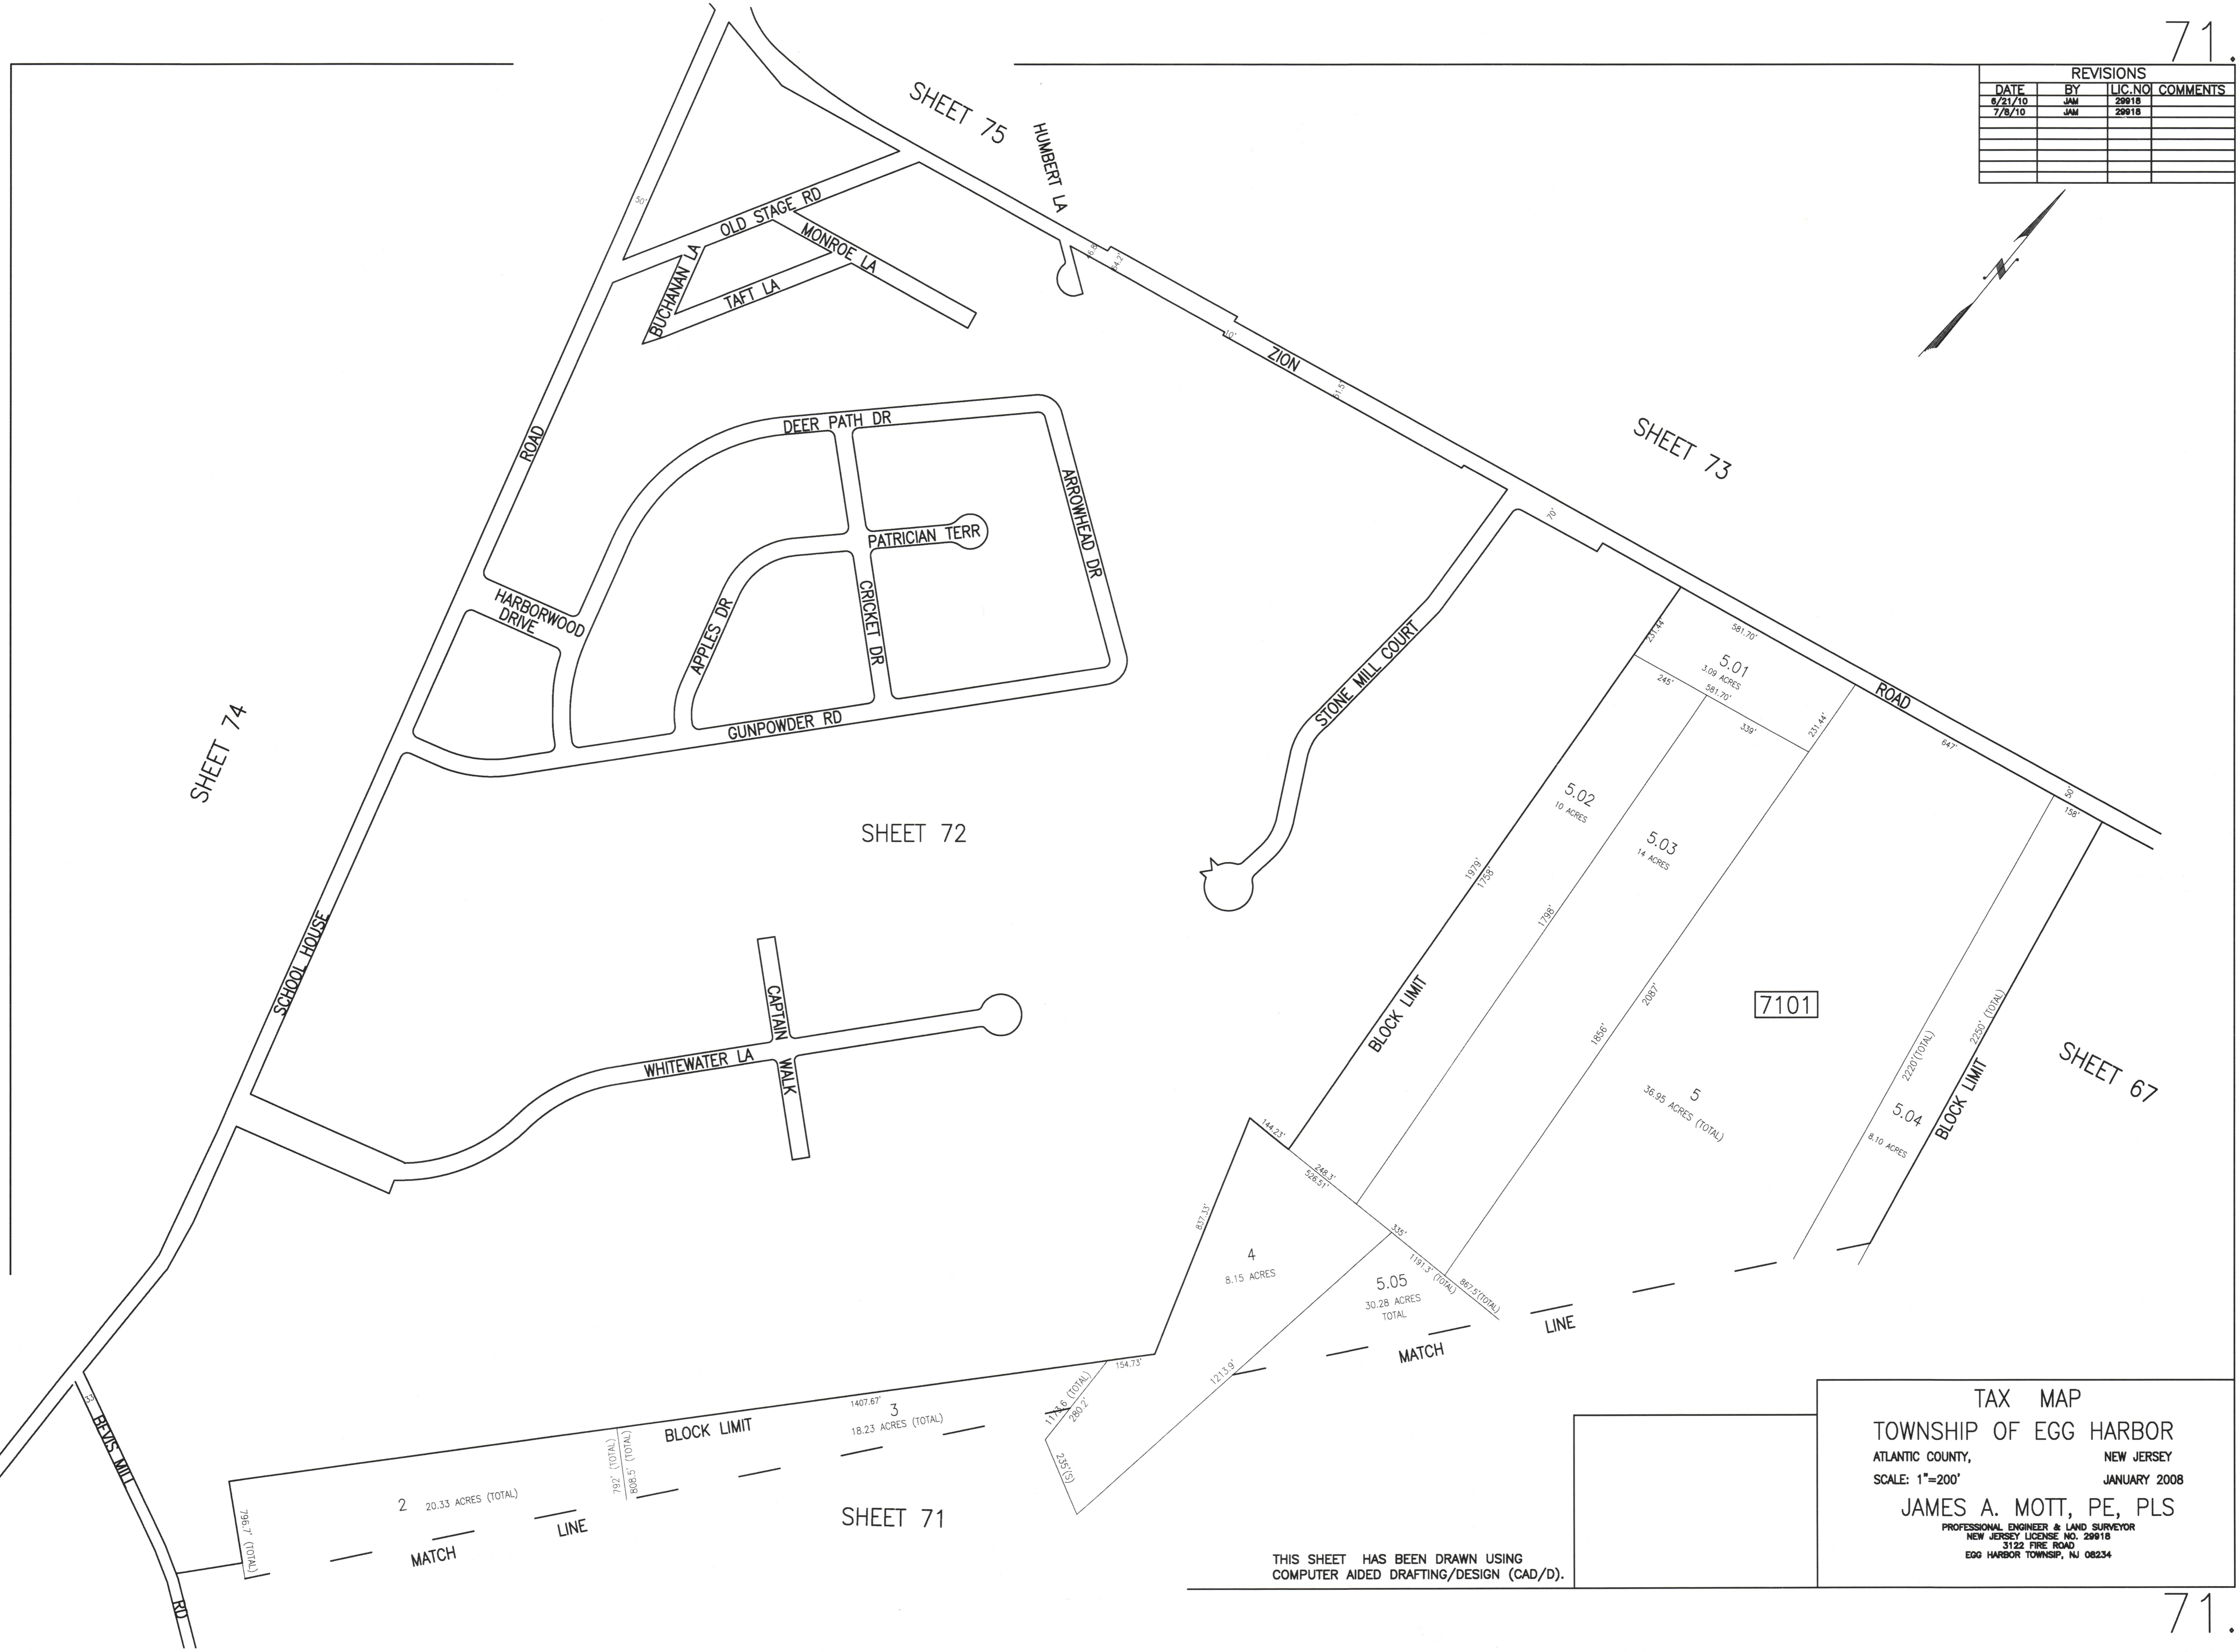

TAX MAP  
 TOWNSHIP OF EGG HARBOR  
 ATLANTIC COUNTY, NEW JERSEY  
 SCALE: 1"=200' JANUARY 2008  
 JAMES A. MOTT, PE, PLS  
 PROFESSIONAL ENGINEER & LAND SURVEYOR  
 NEW JERSEY LICENSE NO. 29918  
 3122 FIRE ROAD  
 EGG HARBOR TOWNSHIP, NJ 08234

THIS SHEET HAS BEEN DRAWN USING  
 COMPUTER AIDED DRAFTING/DESIGN (CAD/D).