
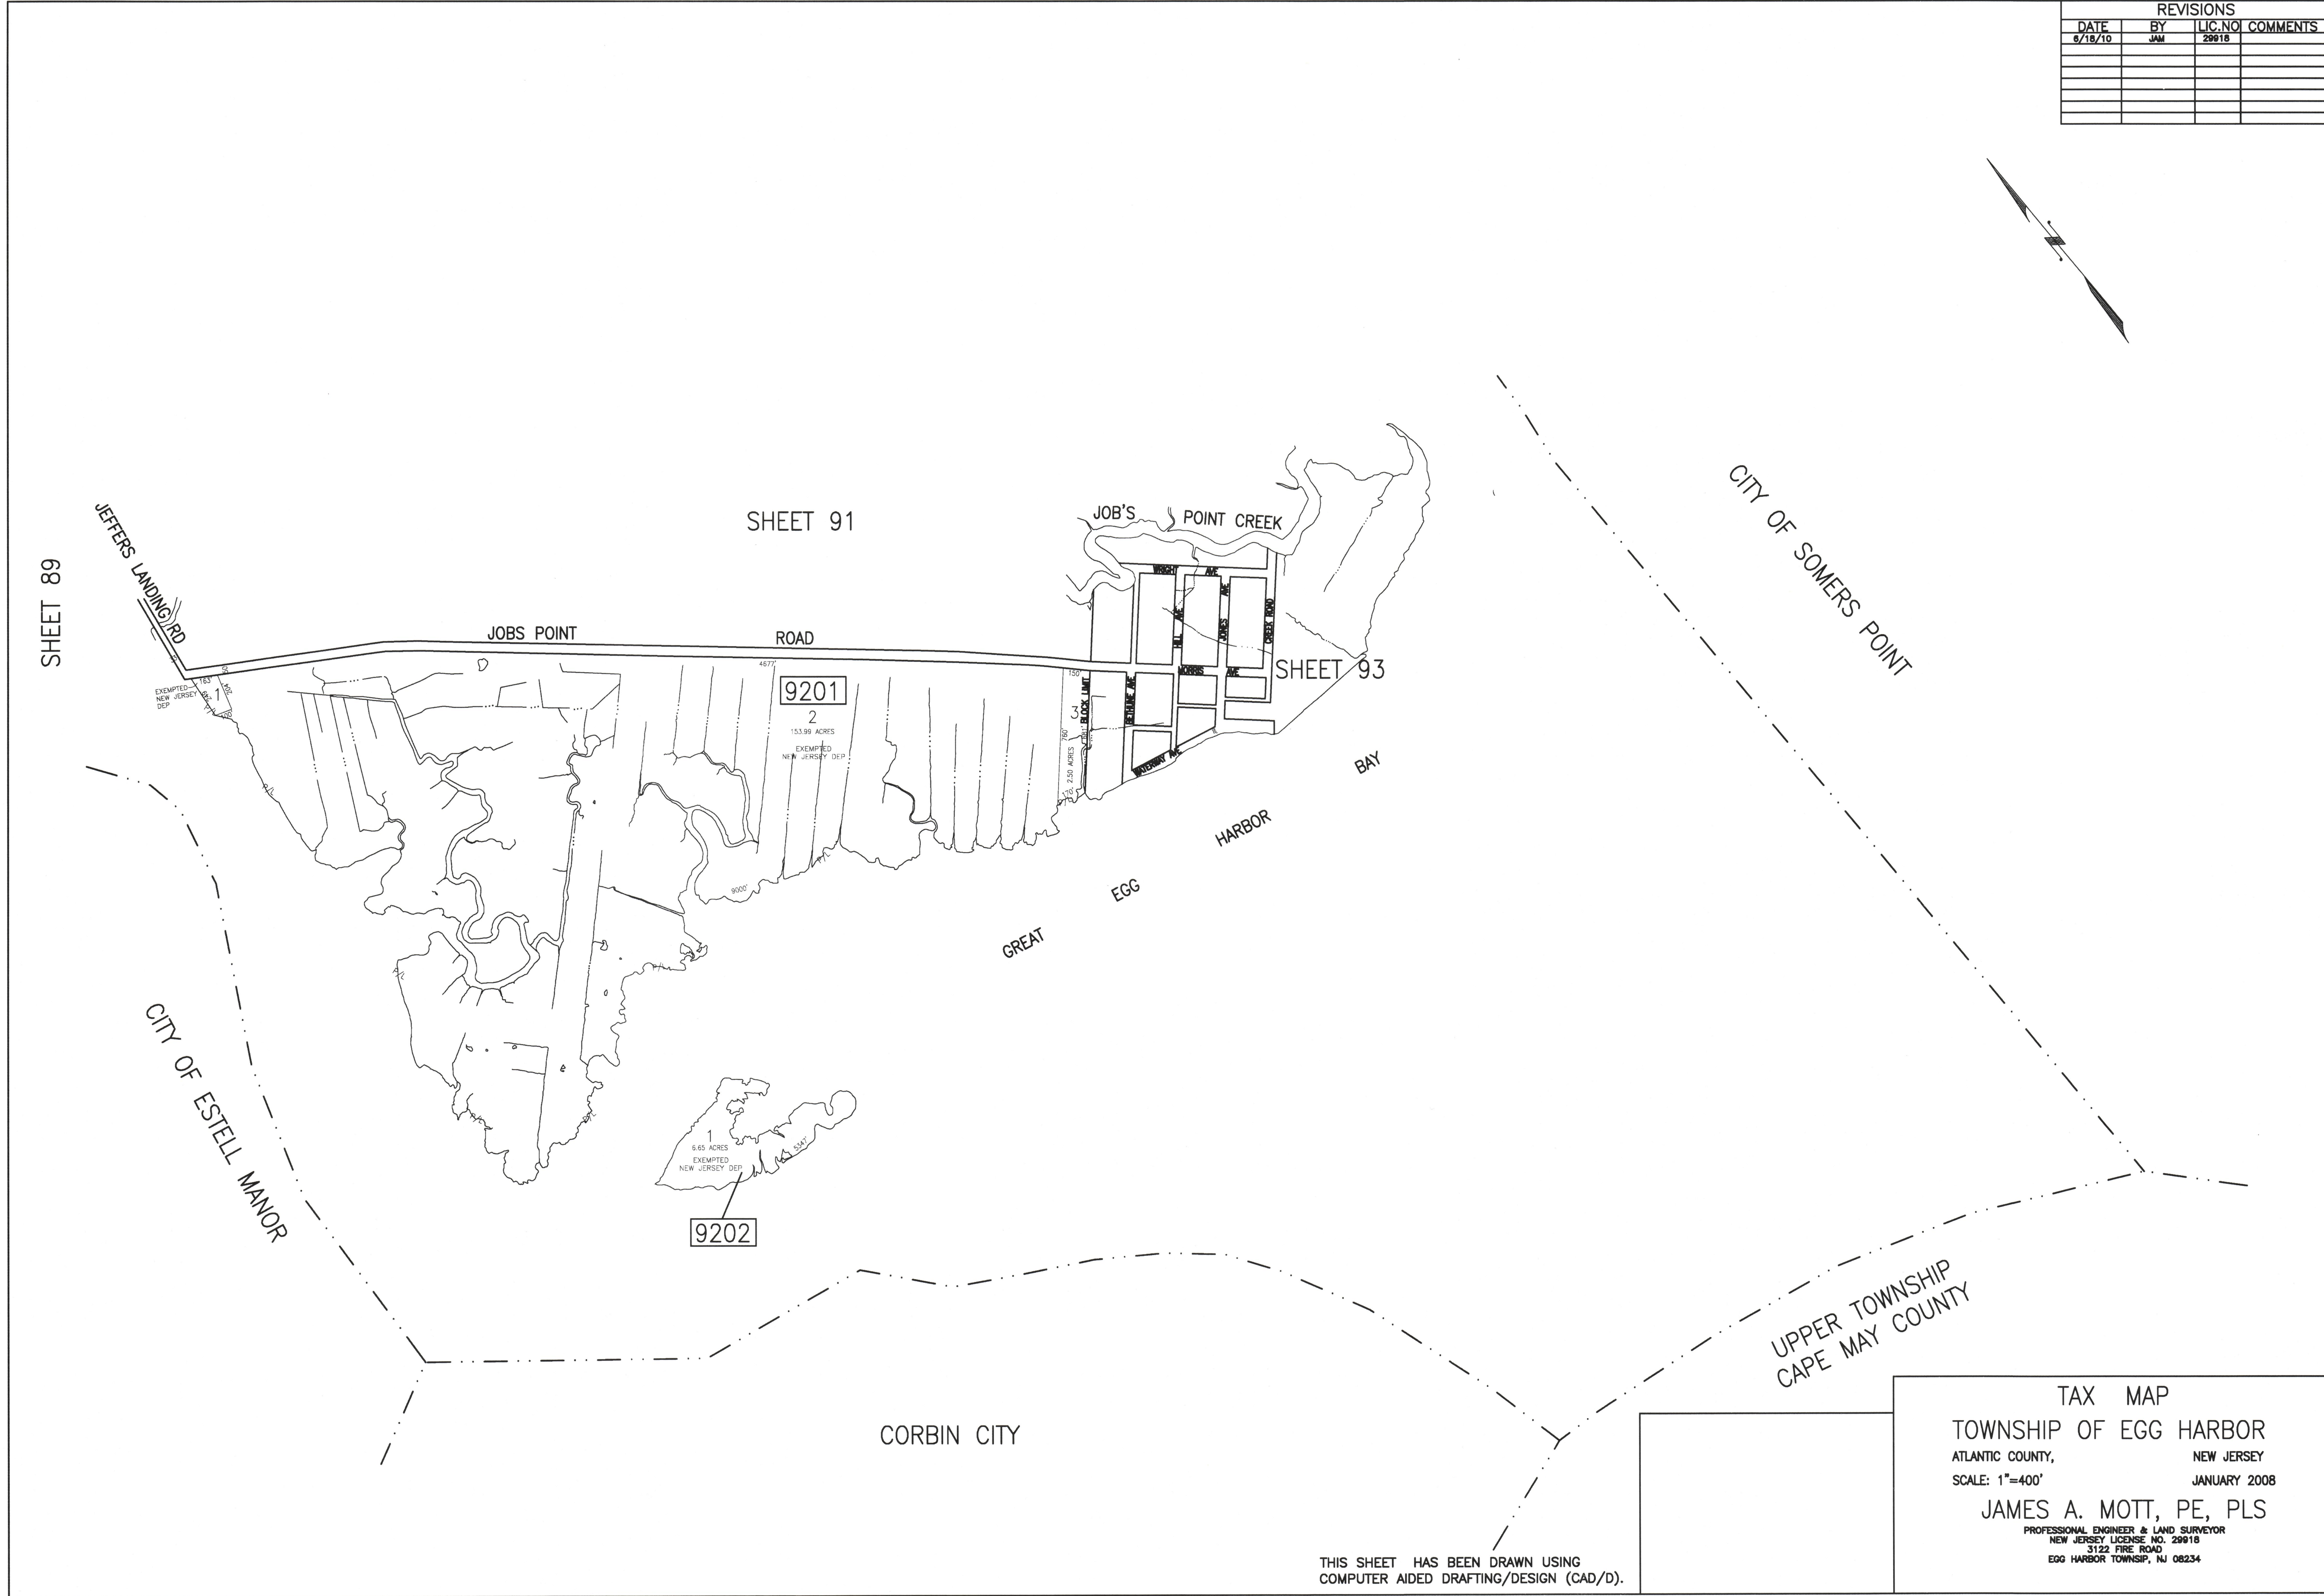


REVISIONS			
DATE	BY	LIC. NO.	COMMENTS
6/16/10	JAM	29918	

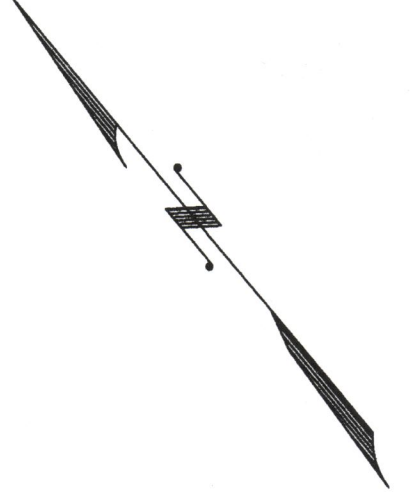

9201
2
153.99 ACRES
EXEMPTED
NEW JERSEY DEP.

1
6.65 ACRES
EXEMPTED
NEW JERSEY DEP.

9202

THIS SHEET HAS BEEN DRAWN USING
COMPUTER AIDED DRAFTING/DESIGN (CAD/D).

TAX MAP
TOWNSHIP OF EGG HARBOR
 ATLANTIC COUNTY, NEW JERSEY
 SCALE: 1"=400' JANUARY 2008
JAMES A. MOTT, PE, PLS
PROFESSIONAL ENGINEER & LAND SURVEYOR
 NEW JERSEY LICENSE NO. 29918
 3122 FIRE ROAD
 EGG HARBOR TOWNSHIP, NJ 08234