


REVISIONS			
DATE	BY	LIC. NO.	COMMENTS
2/4/08	JAM	29918	
6/18/10	JAM	29918	
7/8/10	JAM	29918	
12/12/13	JAM	29918	
1/7/15	JAM	29918	

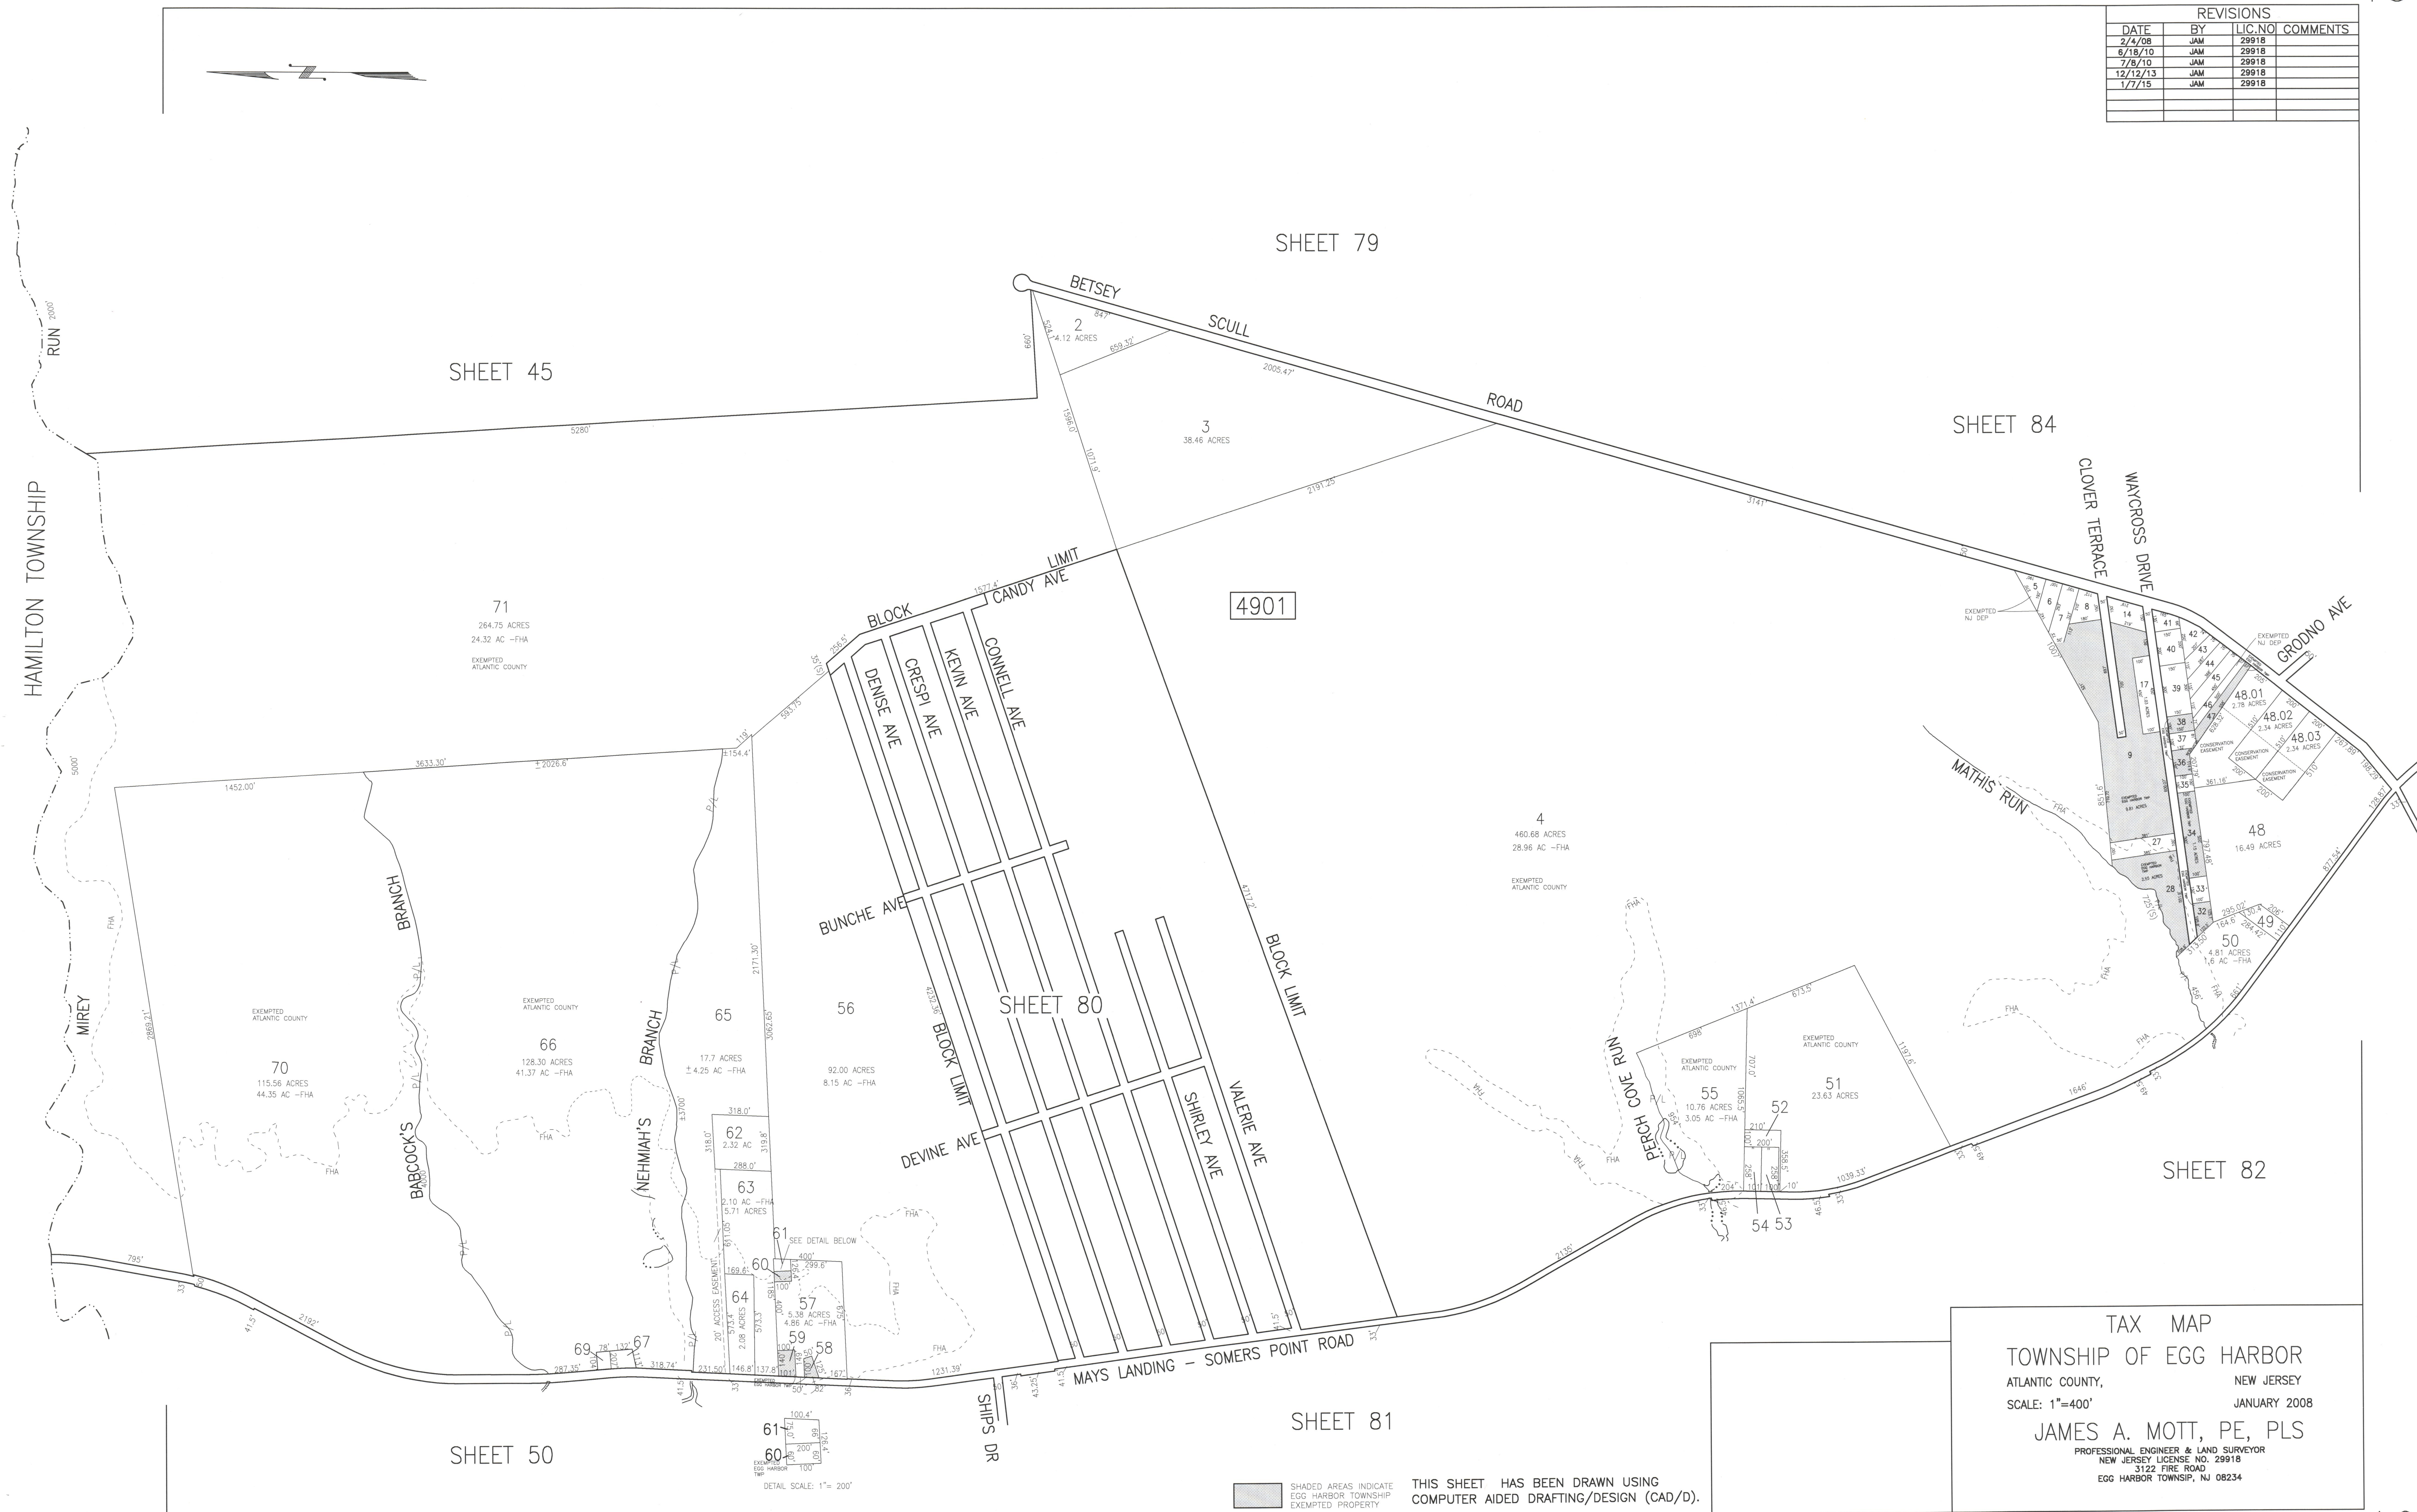

SHEET 45

SHEET 79

SHEET 84

SHEET 80

SHEET 82

SHEET 50

SHEET 81

TAX MAP
 TOWNSHIP OF EGG HARBOR
 ATLANTIC COUNTY, NEW JERSEY
 SCALE: 1"=400' JANUARY 2008
 JAMES A. MOTT, PE, PLS
 PROFESSIONAL ENGINEER & LAND SURVEYOR
 NEW JERSEY LICENSE NO. 29918
 3122 FIRE ROAD
 EGG HARBOR TOWNSHIP, NJ 08234

SHADED AREAS INDICATE
 EGG HARBOR TOWNSHIP
 EXEMPTED PROPERTY

THIS SHEET HAS BEEN DRAWN USING
 COMPUTER AIDED DRAFTING/DESIGN (CAD/D).

DETAIL SCALE: 1"= 200'