


REVISIONS			
DATE	BY	LIC. NO.	COMMENTS
2/25/08	JAM	29918	
9/11/09	JAM	29918	
5/5/10	JAM	29918	
6/17/10	JAM	29918	
8/2/10	JAM	29918	
12/16/13	JAM	29918	

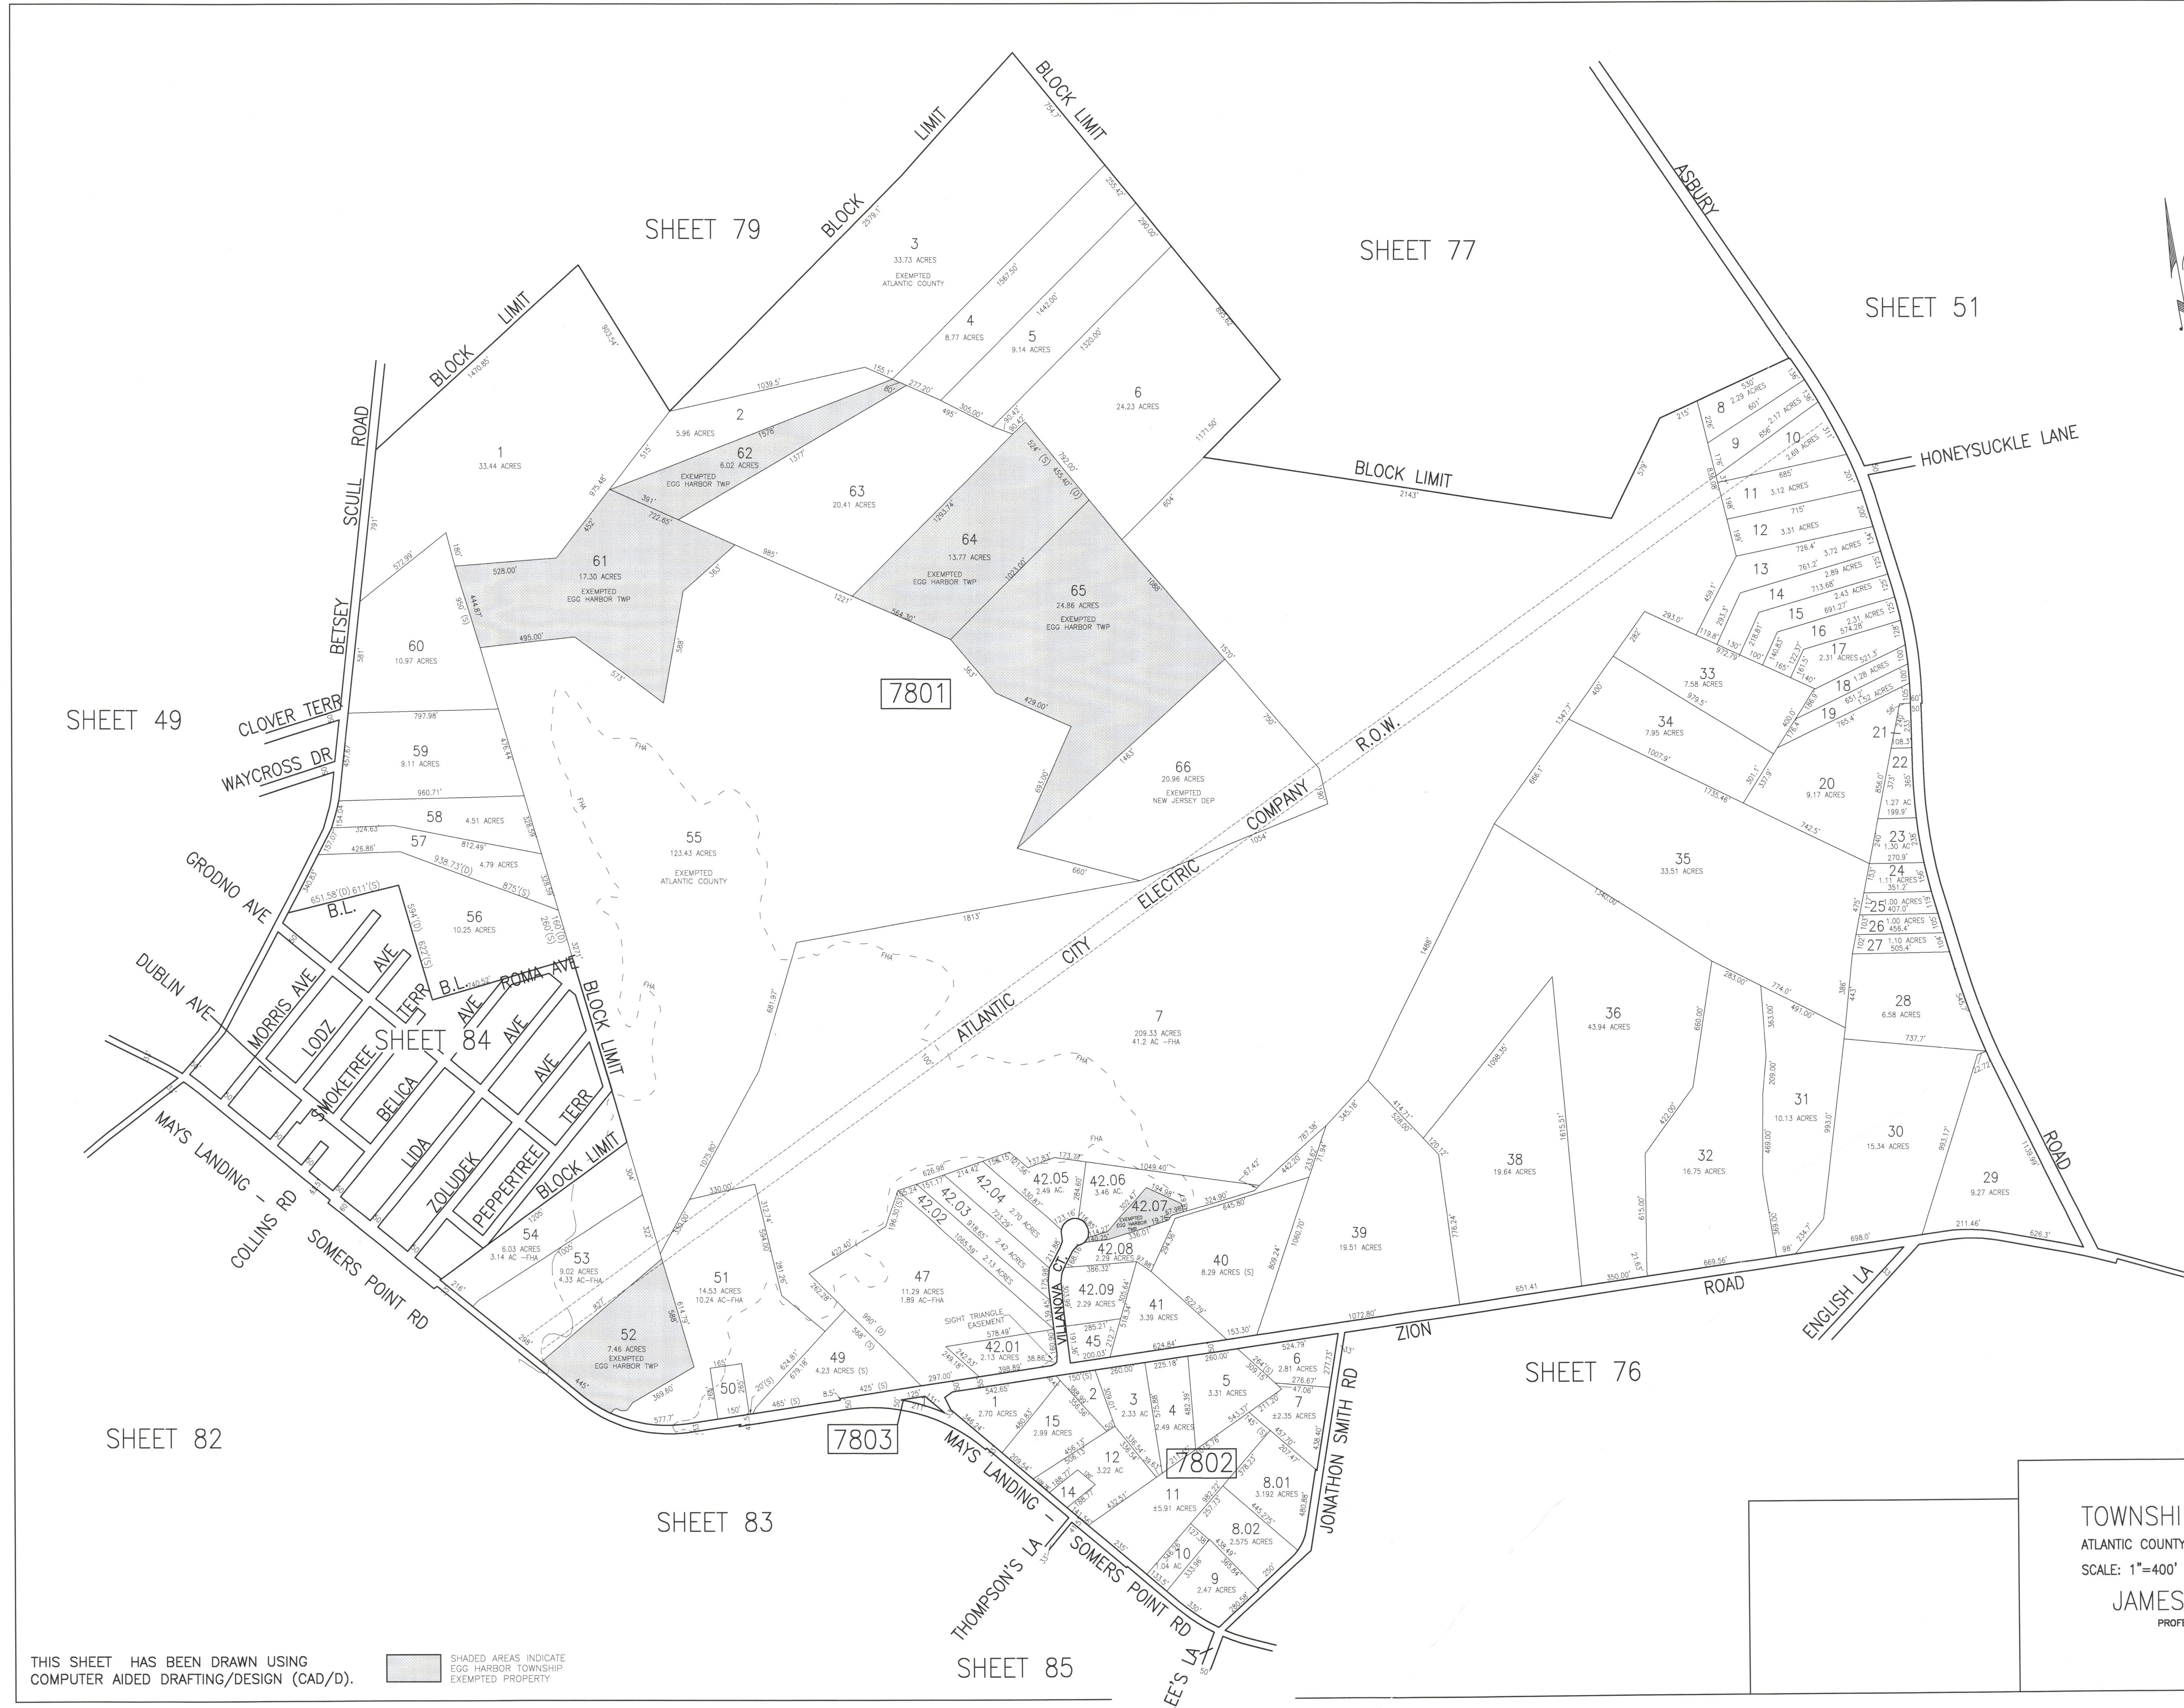

TAX MAP
 TOWNSHIP OF EGG HARBOR
 ATLANTIC COUNTY, NEW JERSEY
 SCALE: 1"=400' JANUARY 2010
 JAMES A. MOTT, PE, PLS
 PROFESSIONAL ENGINEER & LAND SURVEYOR
 NEW JERSEY LICENSE NO. 29918
 3122 FIRE ROAD
 EGG HARBOR TOWNSHIP, NJ 08234

THIS SHEET HAS BEEN DRAWN USING
 COMPUTER AIDED DRAFTING/DESIGN (CAD/D).
 SHADDED AREAS INDICATE
 EGG HARBOR TOWNSHIP
 EXEMPTED PROPERTY