
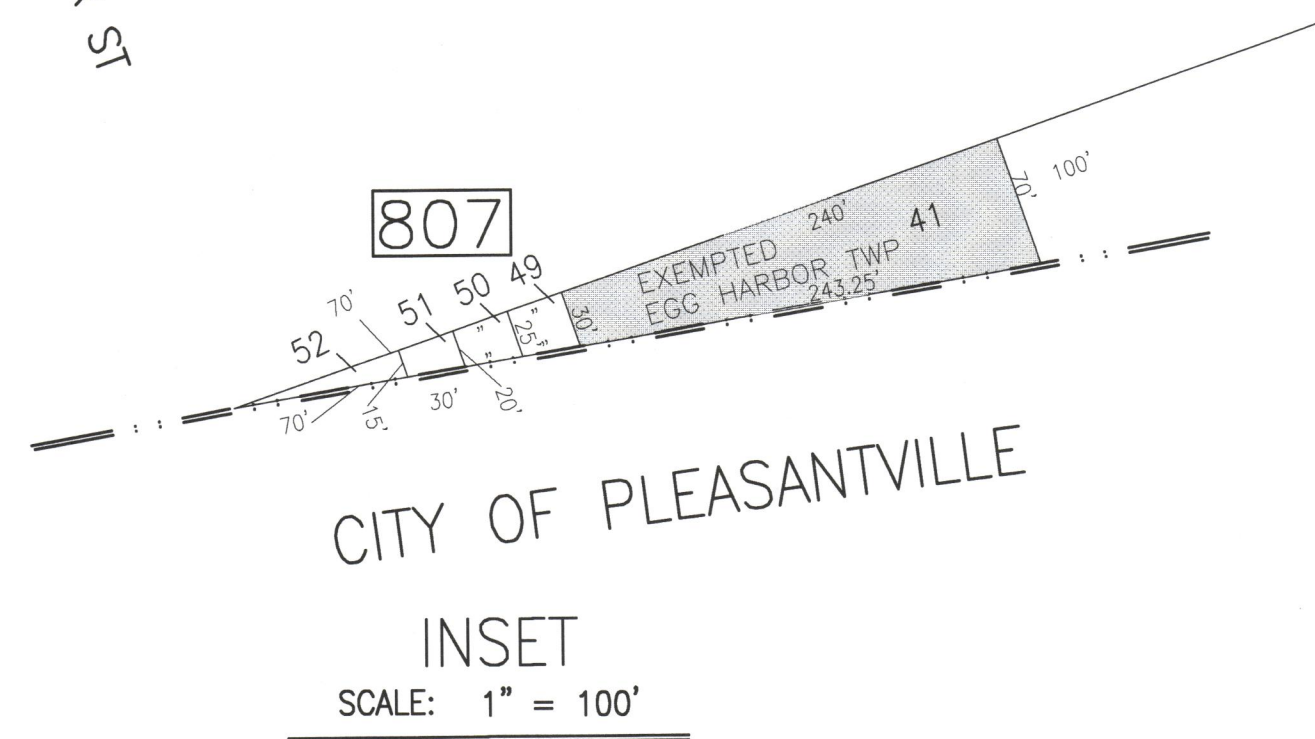


REVISIONS			
DATE	BY	LIC. NO.	COMMENTS
12/14/09	JAM	29918	
1/25/2010	JAM	29918	
6/25/10	JAM	29918	
3/21/11	JAM	29918	
12/16/11	JAM	29918	
11/27/13	JAM	29918	
12/26/14	JAM	29918	

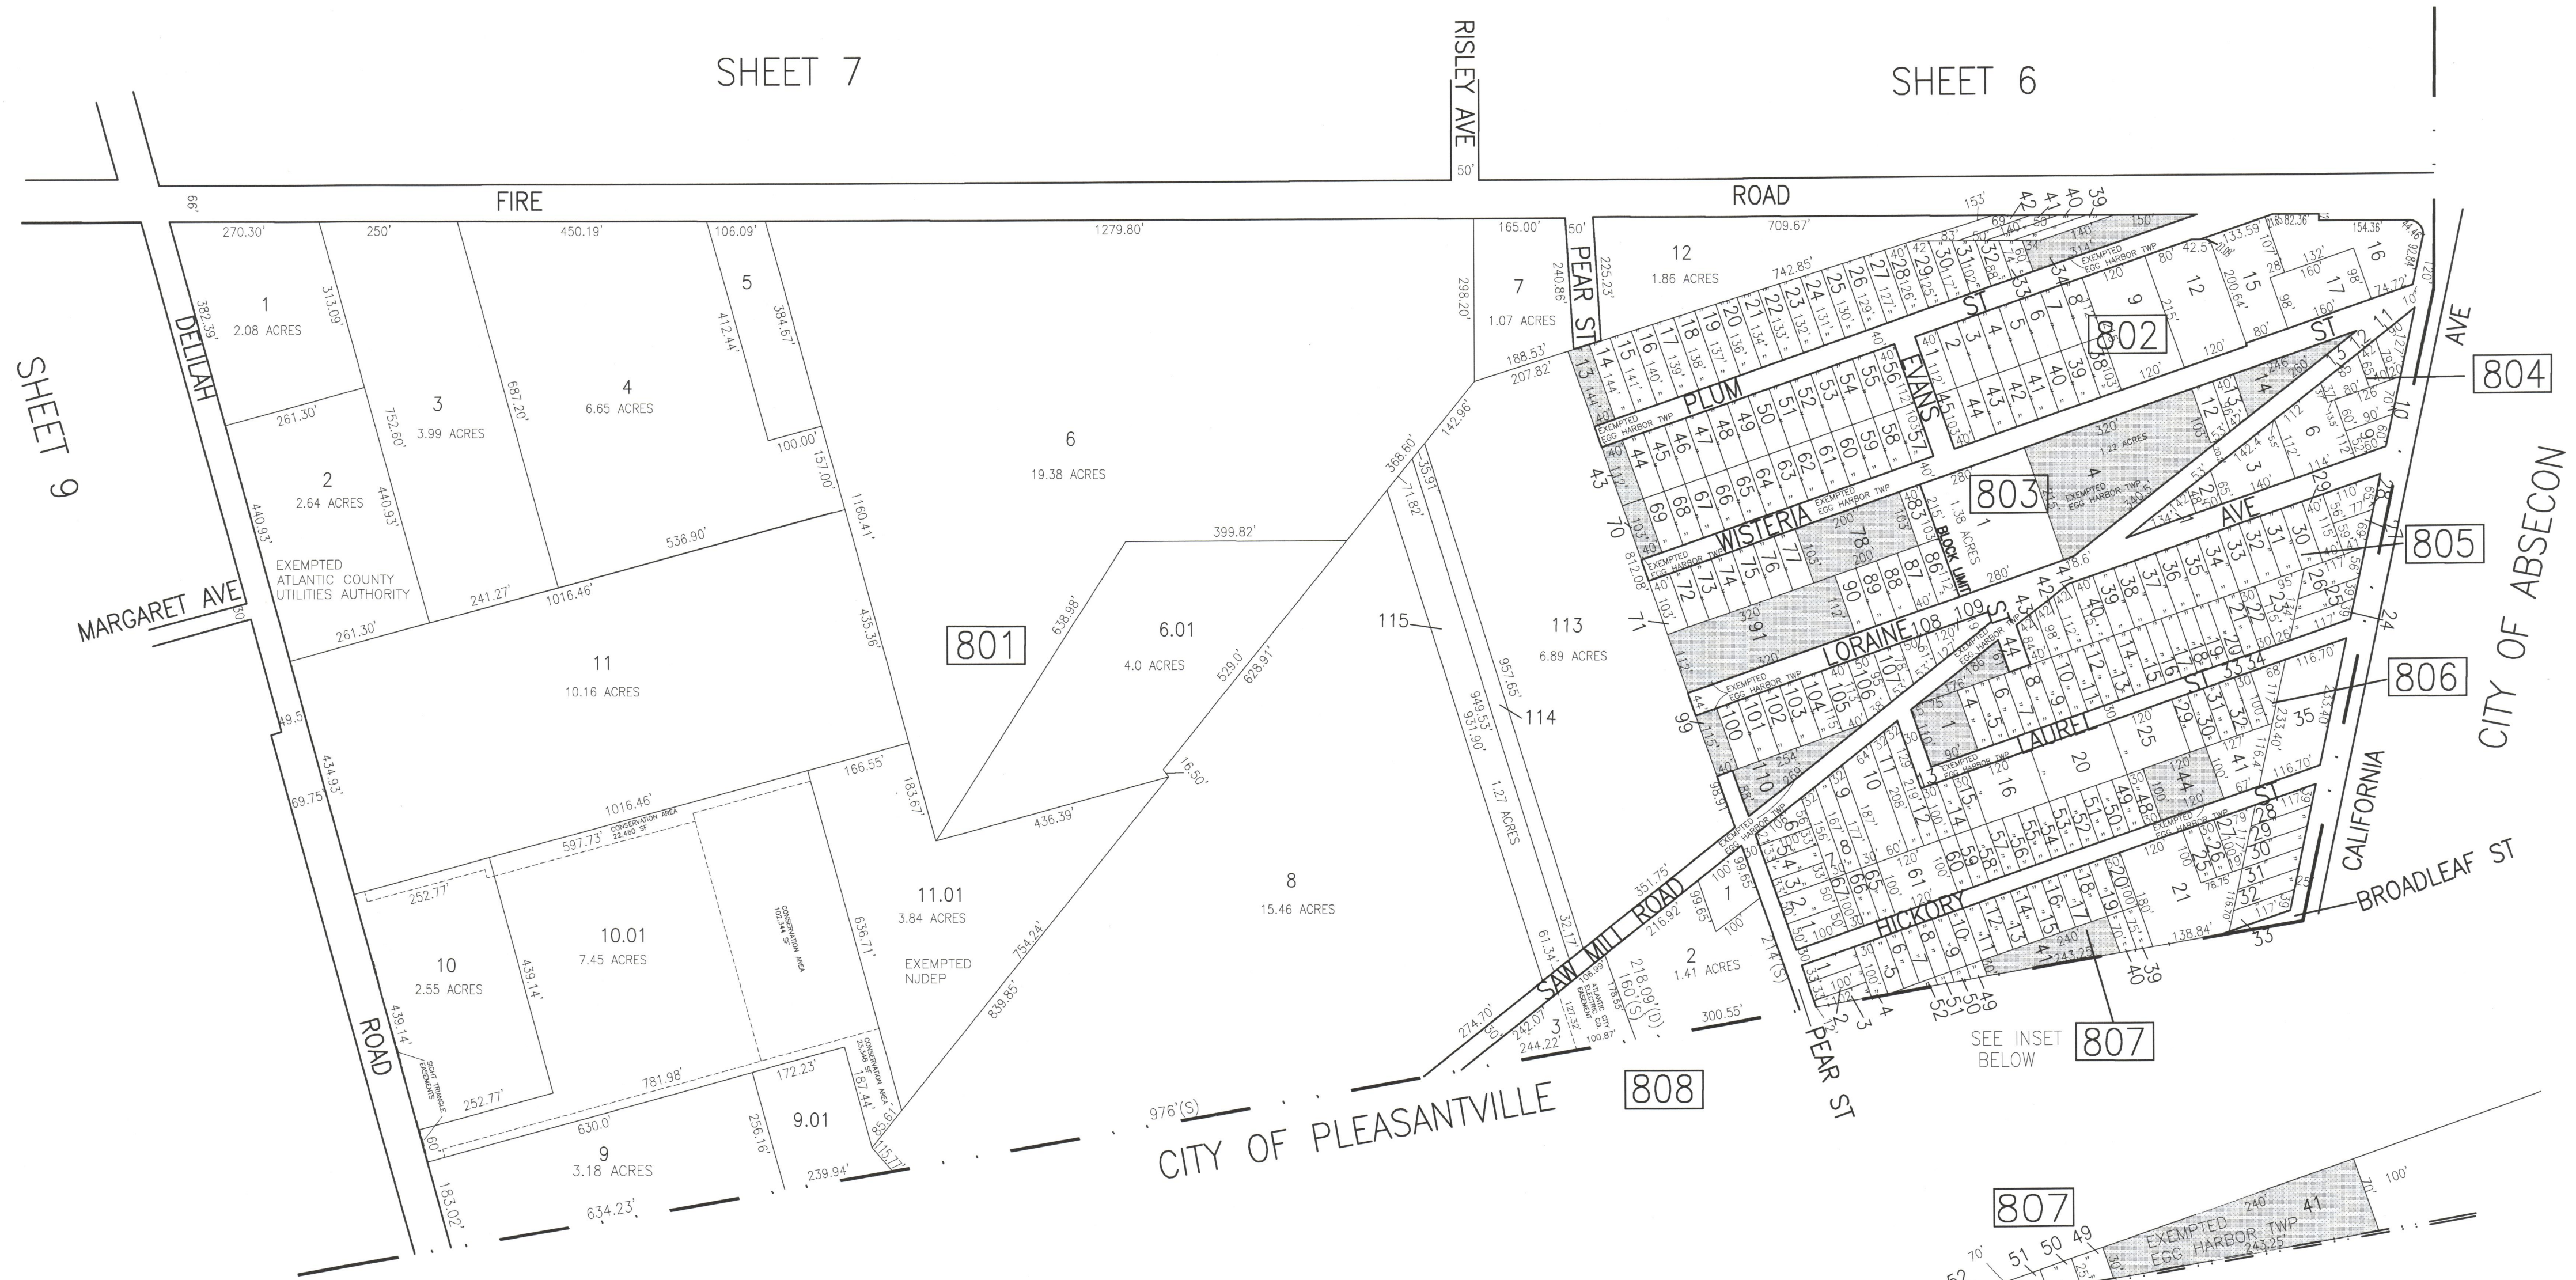

SHADED AREAS INDICATE EGG HARBOR TOWNSHIP EXEMPTED PROPERTY

THIS SHEET HAS BEEN DRAWN USING COMPUTER AIDED DRAFTING/DESIGN (CAD/D).

TAX MAP
 TOWNSHIP OF EGG HARBOR
 ATLANTIC COUNTY, NEW JERSEY
 SCALE: 1" = 200'
 JANUARY 2010
 JAMES A. MOTT, PE, PLS
 PROFESSIONAL ENGINEER & LAND SURVEYOR
 NEW JERSEY LICENSE NO. 29918
 3122 FIRE ROAD
 EGG HARBOR TOWNSHIP, NJ 08234