
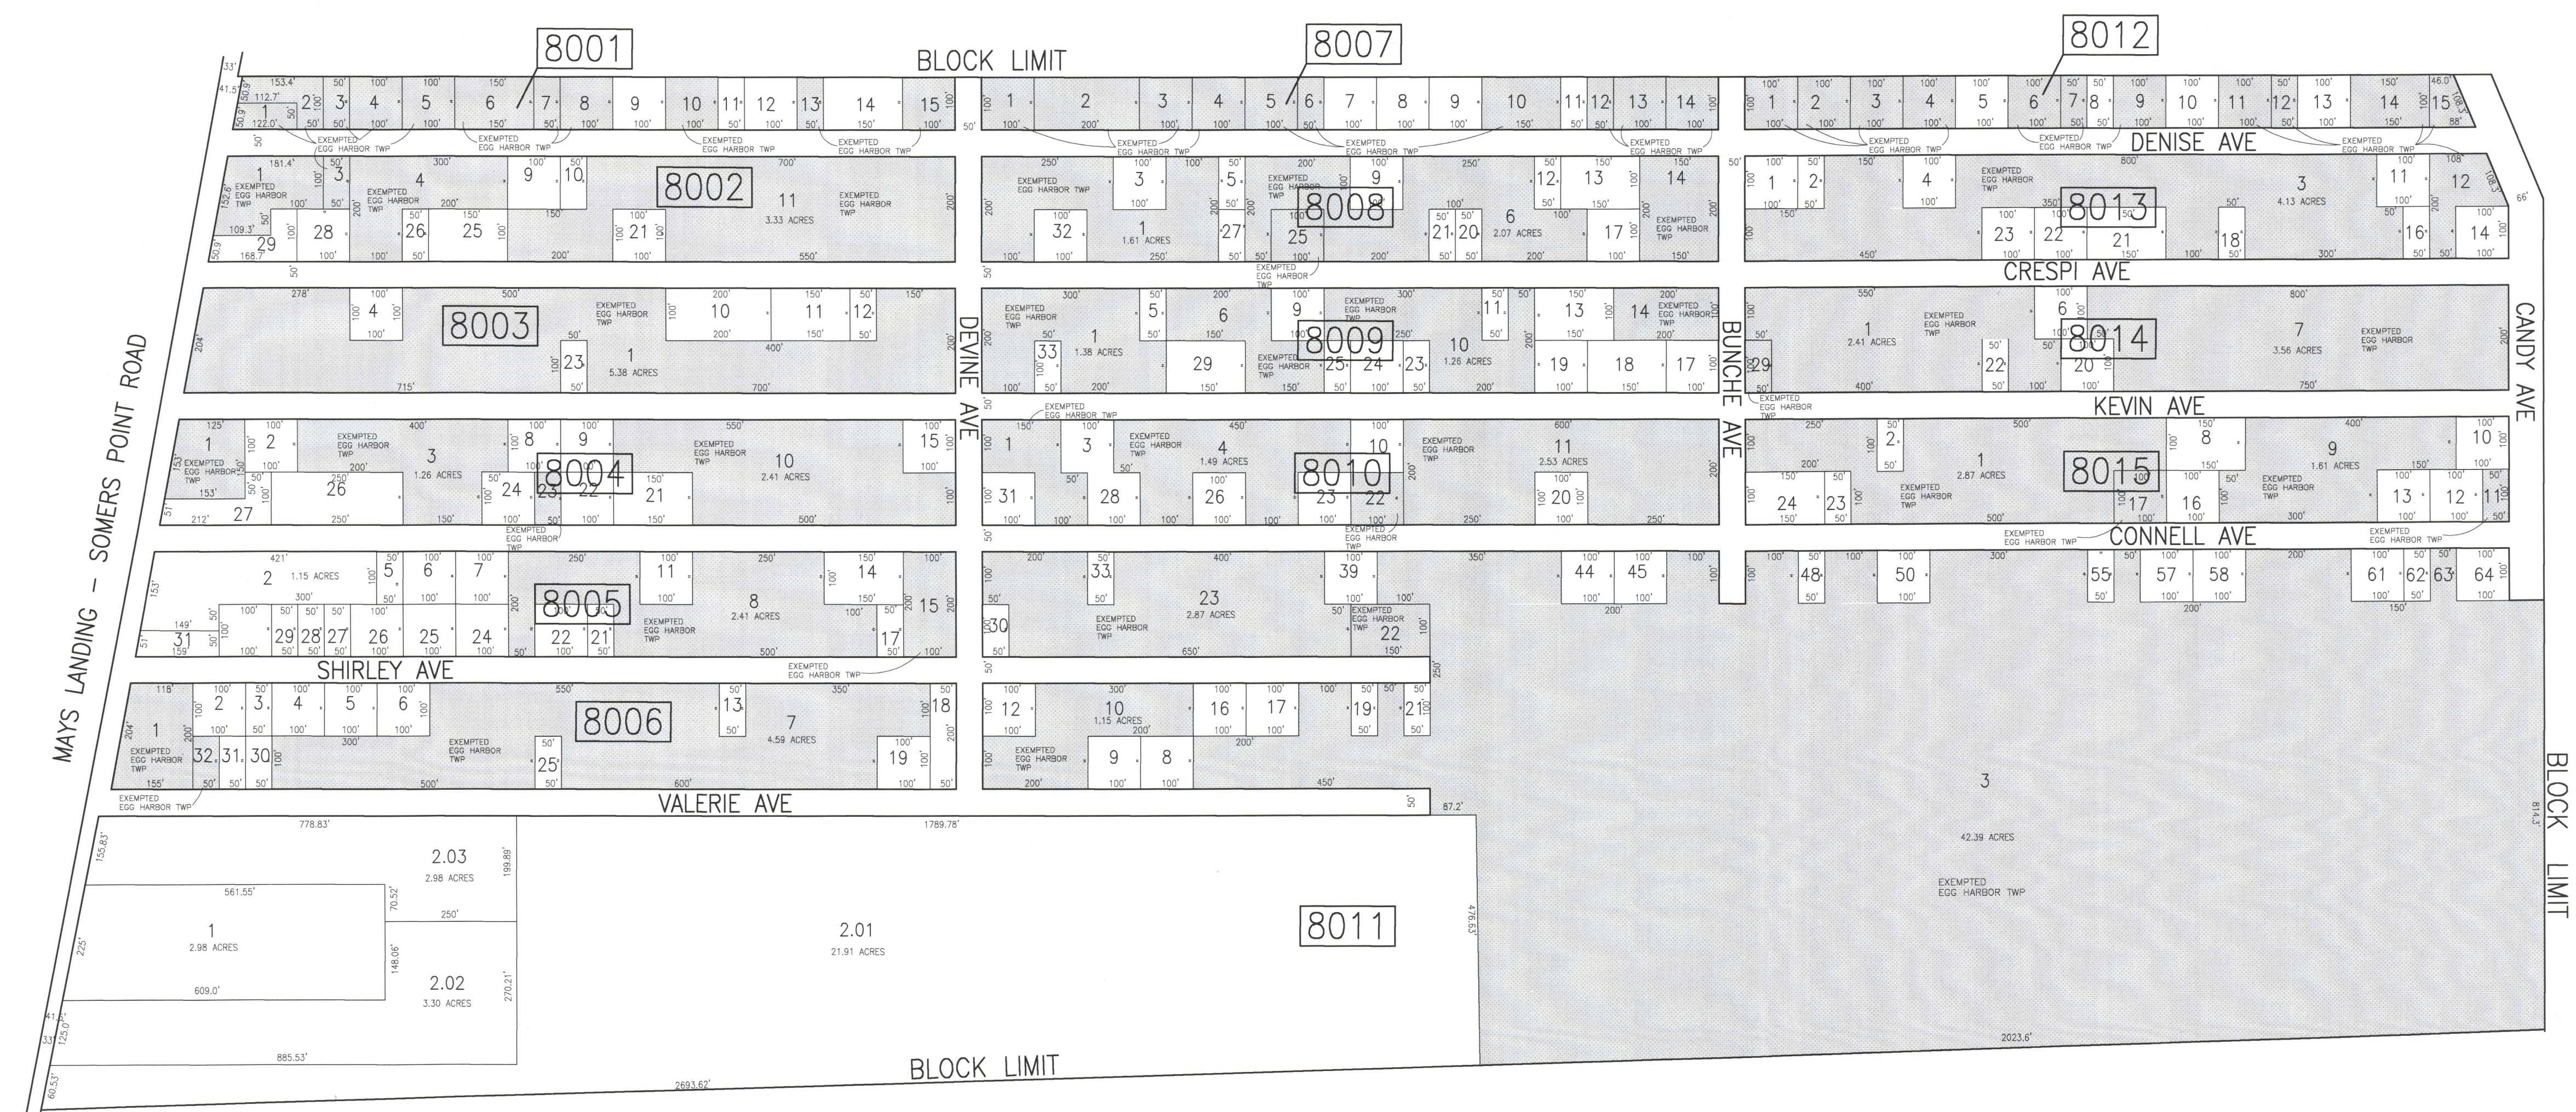


REVISIONS			
DATE	BY	LIC. NO.	COMMENTS
11/7/08	JAM	29918	
6/17/10	JAM	29918	
7/17/12	JAM	29918	
3/14/14	JAM	29918	
1/7/15	JAM	29918	

SHEET 49

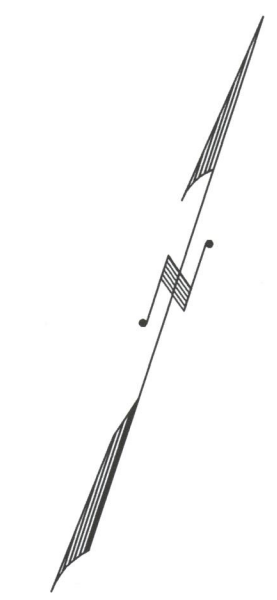

SHEET 81

SHEET 49

SHEET 49

THIS SHEET HAS BEEN DRAWN USING
COMPUTER AIDED DRAFTING/DESIGN (CAD/D).

SHADED AREAS INDICATE
EGG HARBOR TOWNSHIP
EXEMPTED PROPERTY

TAX MAP
TOWNSHIP OF EGG HARBOR
ATLANTIC COUNTY, NEW JERSEY
SCALE: 1"=200'
JANUARY 2008
JAMES A. MOTT, PE, PLS
PROFESSIONAL ENGINEER & LAND SURVEYOR
NEW JERSEY LICENSE NO. 29918
3122 FIRE ROAD
EGG HARBOR TOWNSHIP, NJ 08234