


SHEET 1

SHEET 2

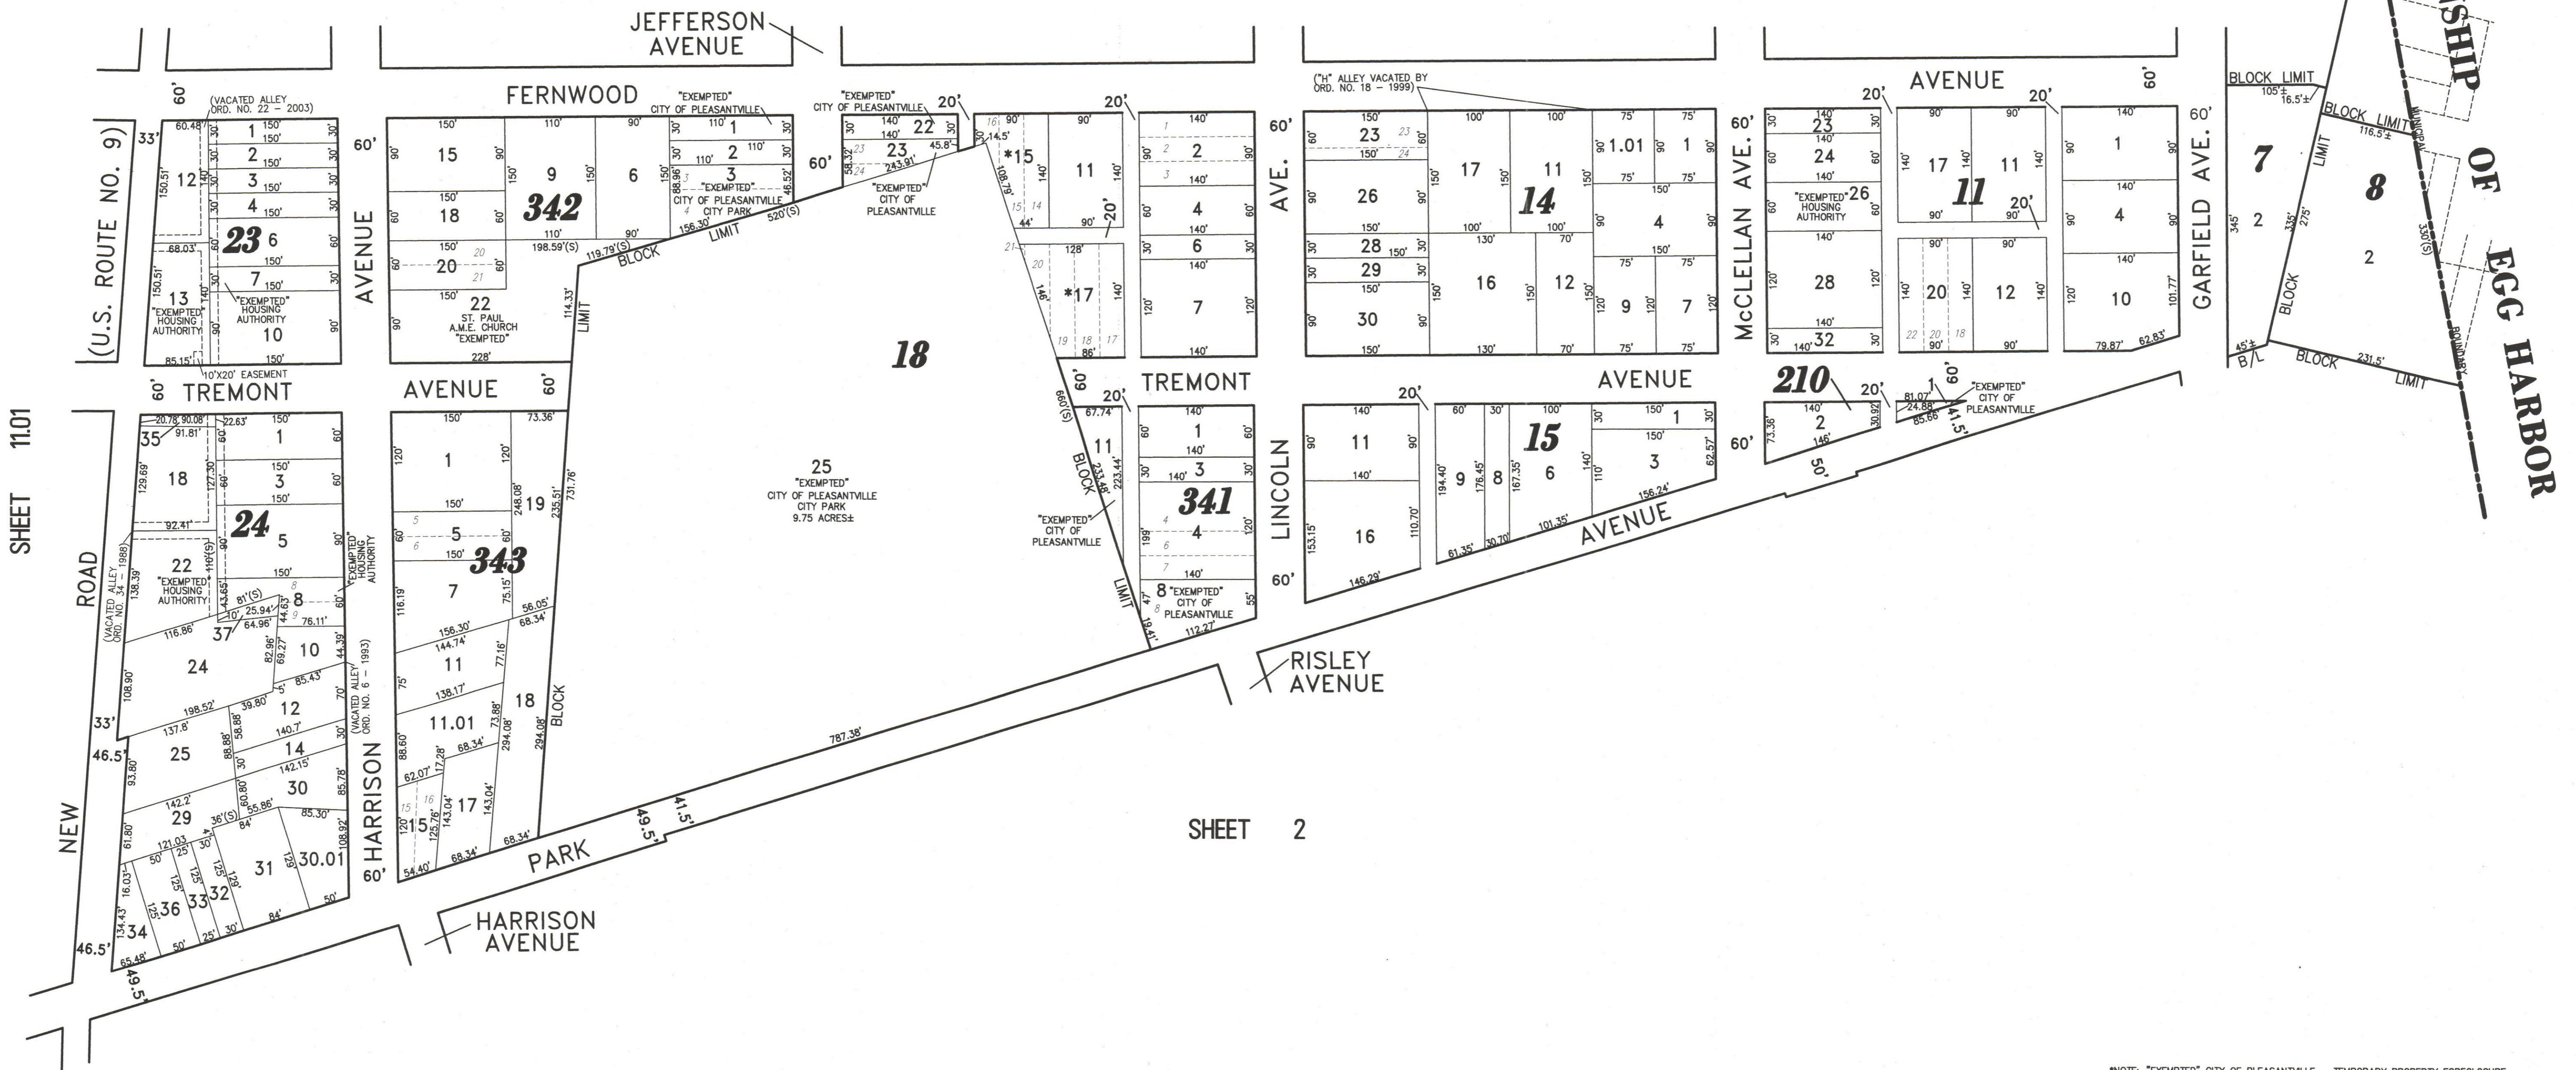

SHEET 1101

\*NOTE: "EXEMPTED" CITY OF PLEASANTVILLE - TEMPORARY PROPERTY FORECLOSURE

### TAX MAP CITY OF PLEASANTVILLE

ATLANTIC COUNTY NEW JERSEY  
SCALE: 1" = 100' DATE: 6-17-2003

CRAIG F. REMINGTON LAND SURVEYOR LIC. NO. 23924

NEW JERSEY DEPARTMENT OF THE TREASURY  
DIVISION OF TAXATION  
PROPERTY ADMINISTRATION  
APPROVED AS A TAX MAP PURSUANT TO THE AUTHORITY OF  
N.J.S.A. 54:1-15 & 54:25-1  
FOR THE DIRECTOR, DIVISION OF TAXATION

*Thomas J. Kelly* C.T.A.  
THOMAS J. KELLY, CHIEF, LOCAL SECURITY, FIELD ASSISTANCE

*Santo C. DiMatteo* C.T.A.  
SANTO C. DIMATEO, SUPERVISING FIELD REPRESENTATIVE

DATE: OCT 16 2007 SERIAL NO. 914



24 CA 28048700  
REMINGTON, VERNICK & WALBERG ENGINEERS  
845 N. MAIN STREET, PLEASANTVILLE, N.J. 08232  
(609) 645-7100, FAX (609) 645-7076  
WEB SITE ADDRESS: WWW.RVW.COM