

SHEET 5.01

MARTIN LUTHER KING JR. AVE

BRAD STREET

(U.S. ROUTE NO. 9)

SHEET 4

NEW ROAD

WEST JERSEY AVE.

SHEET 13

\*NOTE: "EXEMPTED" CITY OF PLEASANTVILLE - TEMPORARY PROPERTY FORECLOSURE

NEW JERSEY DEPARTMENT OF THE TREASURY  
 DIVISION OF TAXATION  
 PROPERTY ADMINISTRATION  
 APPROVED AS A TAX MAP PURSUANT TO THE AUTHORITY OF  
 N.J.S.A. 54:1-19 & 54:50-1  
 FOR THE OFFICIAL JOURNAL OF TAXATION  
 THOMAS C. HELL, CHIEF, LOCAL PROPERTY, FIELD ASSISTANCE C.T.A.  
*Sanjo C. DiDonato*  
 SANJO C. DIDONATO, SUPERVISOR, FIELD REPRESENTATIVE C.T.A.  
 DATE: OCT 16 2007 SERIAL NO. 914


**TAX MAP**  
**CITY OF PLEASANTVILLE**

ATLANTIC COUNTY NEW JERSEY  
 SCALE: 1" = 100' DATE: 9-17-1999

CRAIG F. REMINGTON LAND SURVEYOR LIC. NO. 23924



REMINGTON, VERNICK & WALBERG ENGINEERS  
 845 N. MAIN STREET, PLEASANTVILLE, N.J. 08232  
 (609) 645-7000 FAX (609) 645-7076  
 WEB SITE ADDRESS: WWW.RVWE.COM

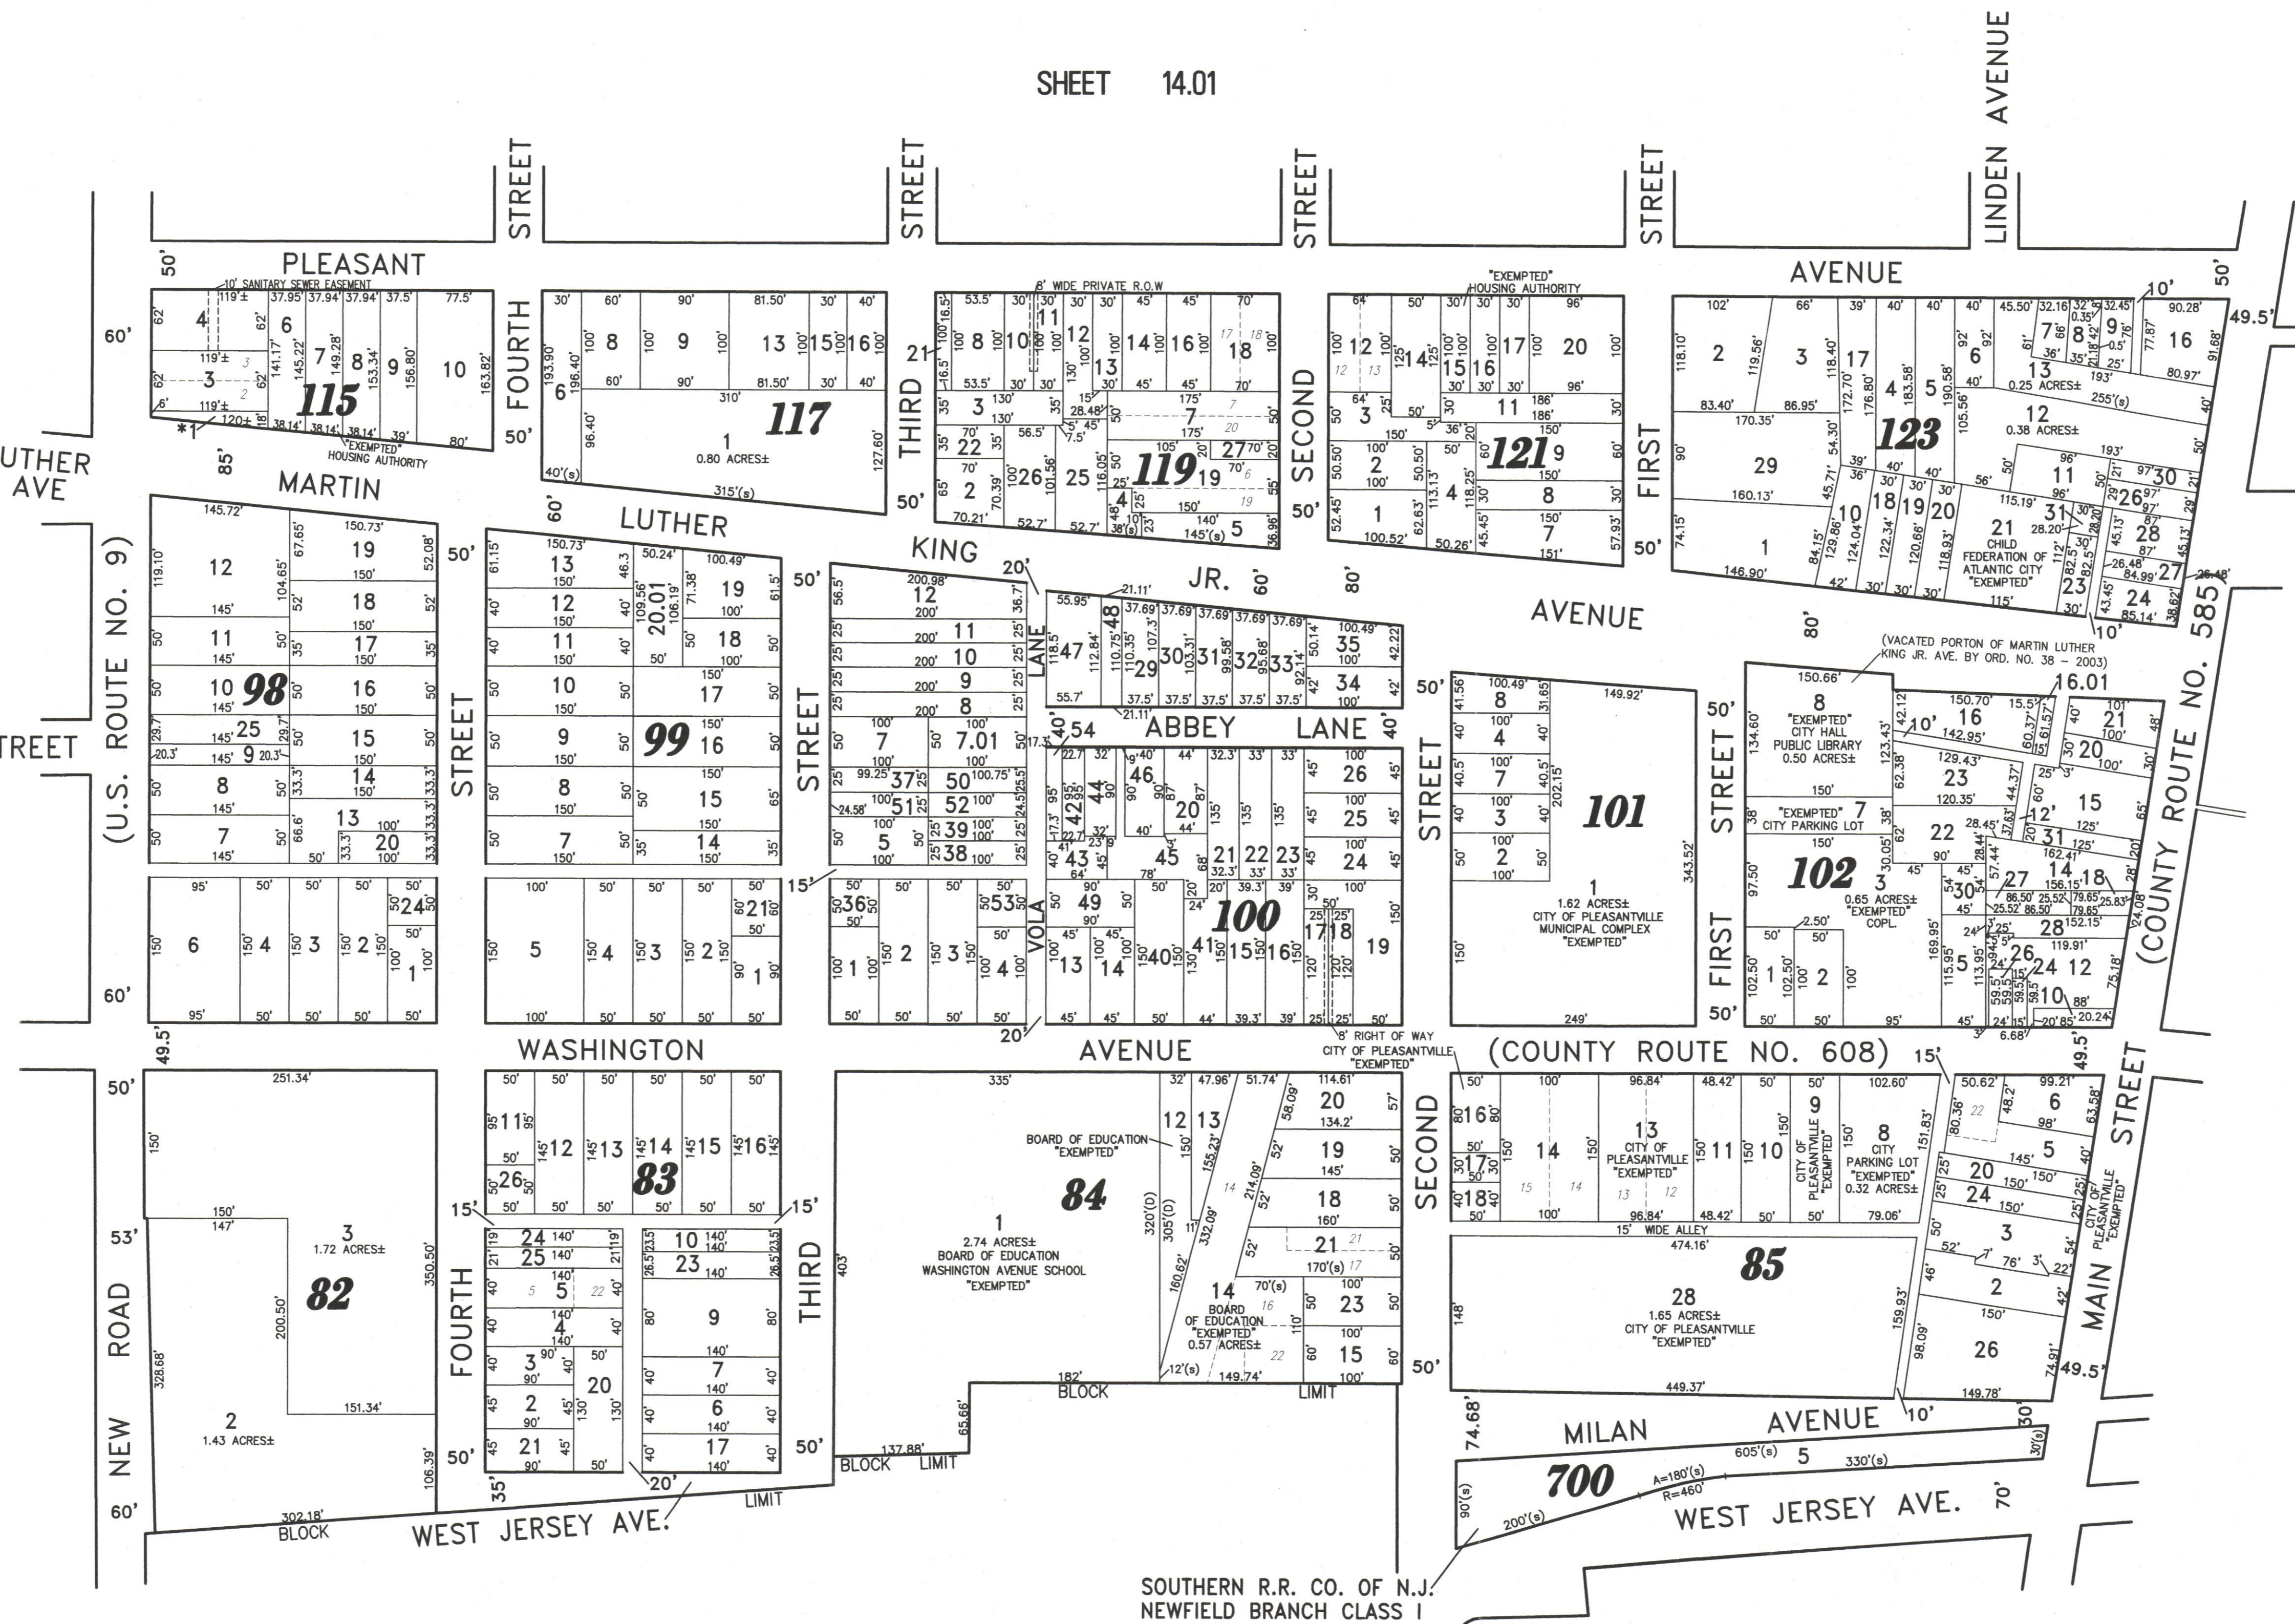

SHEET 14.02