
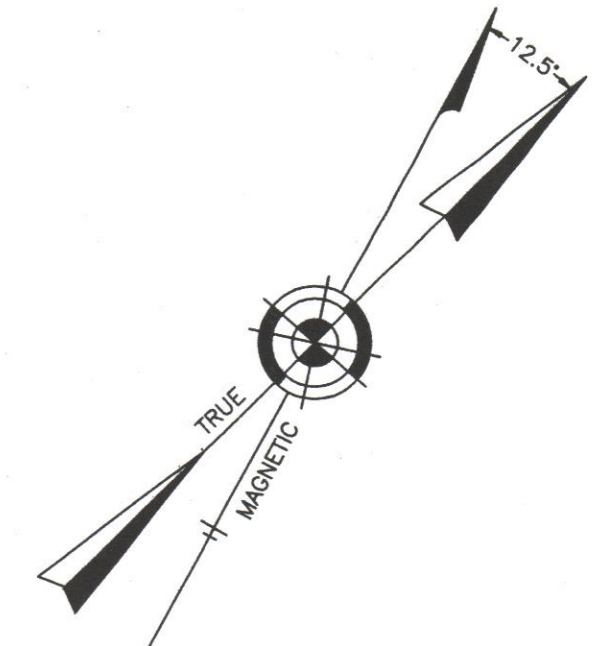


SHEET 11

SHEET 11.01

CITY OF NORTHFIELD

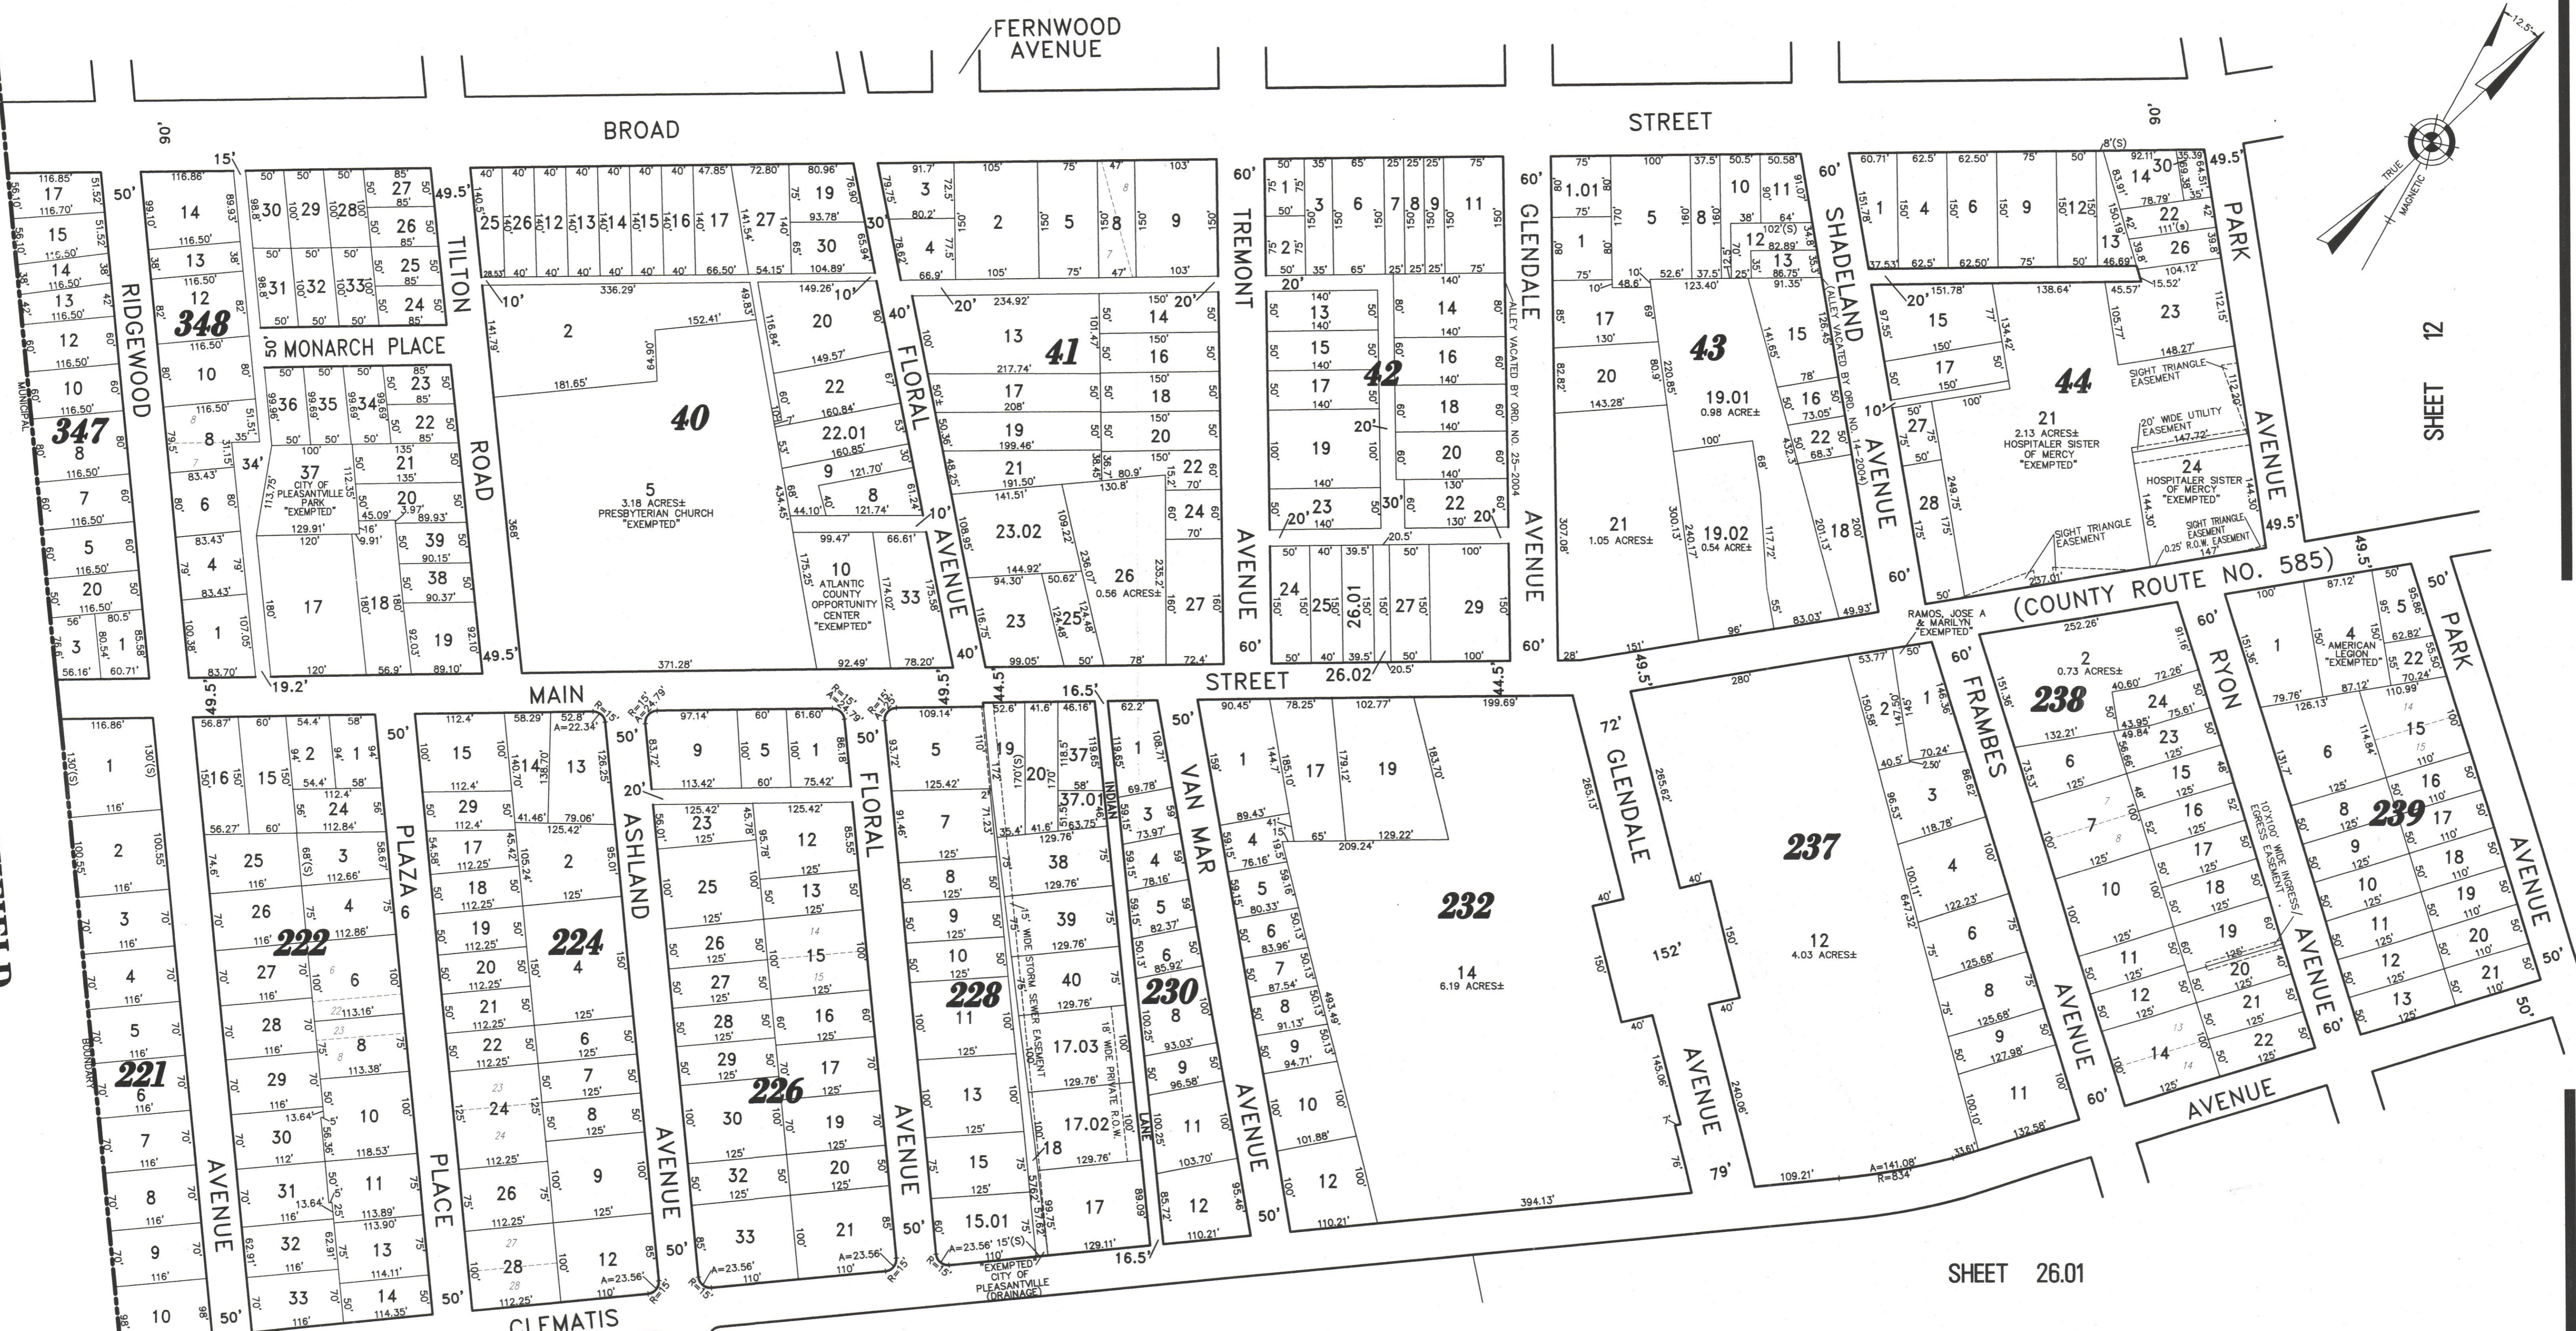

SHEET 12

SHEET 26

SHEET 26.01

NEW JERSEY DEPARTMENT OF THE TREASURY  
 DIVISION OF TAXATION  
 PROPERTY ADMINISTRATION  
 APPROVED AS A TAX MAP PURSUANT TO THE AUTHORITY OF  
 N.J.S.A. 54:1-15 & 54:2-1  
 FOR THE COMMISSIONER, DIVISION OF TAXATION  
 THOMAS C. DI DONATO, LOCAL GOVERNMENT FIELD ASSISTANCE  
 CRAIG F. REMINGTON, SUPERVISOR FIELD REPRESENTATIVE  
 DATE: OCT 16 2007 SERIAL NO. 914

**TAX MAP**  
**CITY OF PLEASANTVILLE**  
 ATLANTIC COUNTY NEW JERSEY

SCALE: 1" = 100' DATE: 6-17-2003

CRAIG F. REMINGTON LAND SURVEYOR LIC. NO. 23924



REMINGTON, VERNICK & WALBERG ENGINEERS  
 845 N. MAIN STREET, PLEASANTVILLE, N.J. 08322  
 (609) 645-7000, FAX (609) 645-7075  
 WEB SITE ADDRESS: WWW.RVW.COM