


REVISED TO DEC. 1, 1994 BY R & V - W/O NO. 94-04

See Sheet 3
See Sheet 4

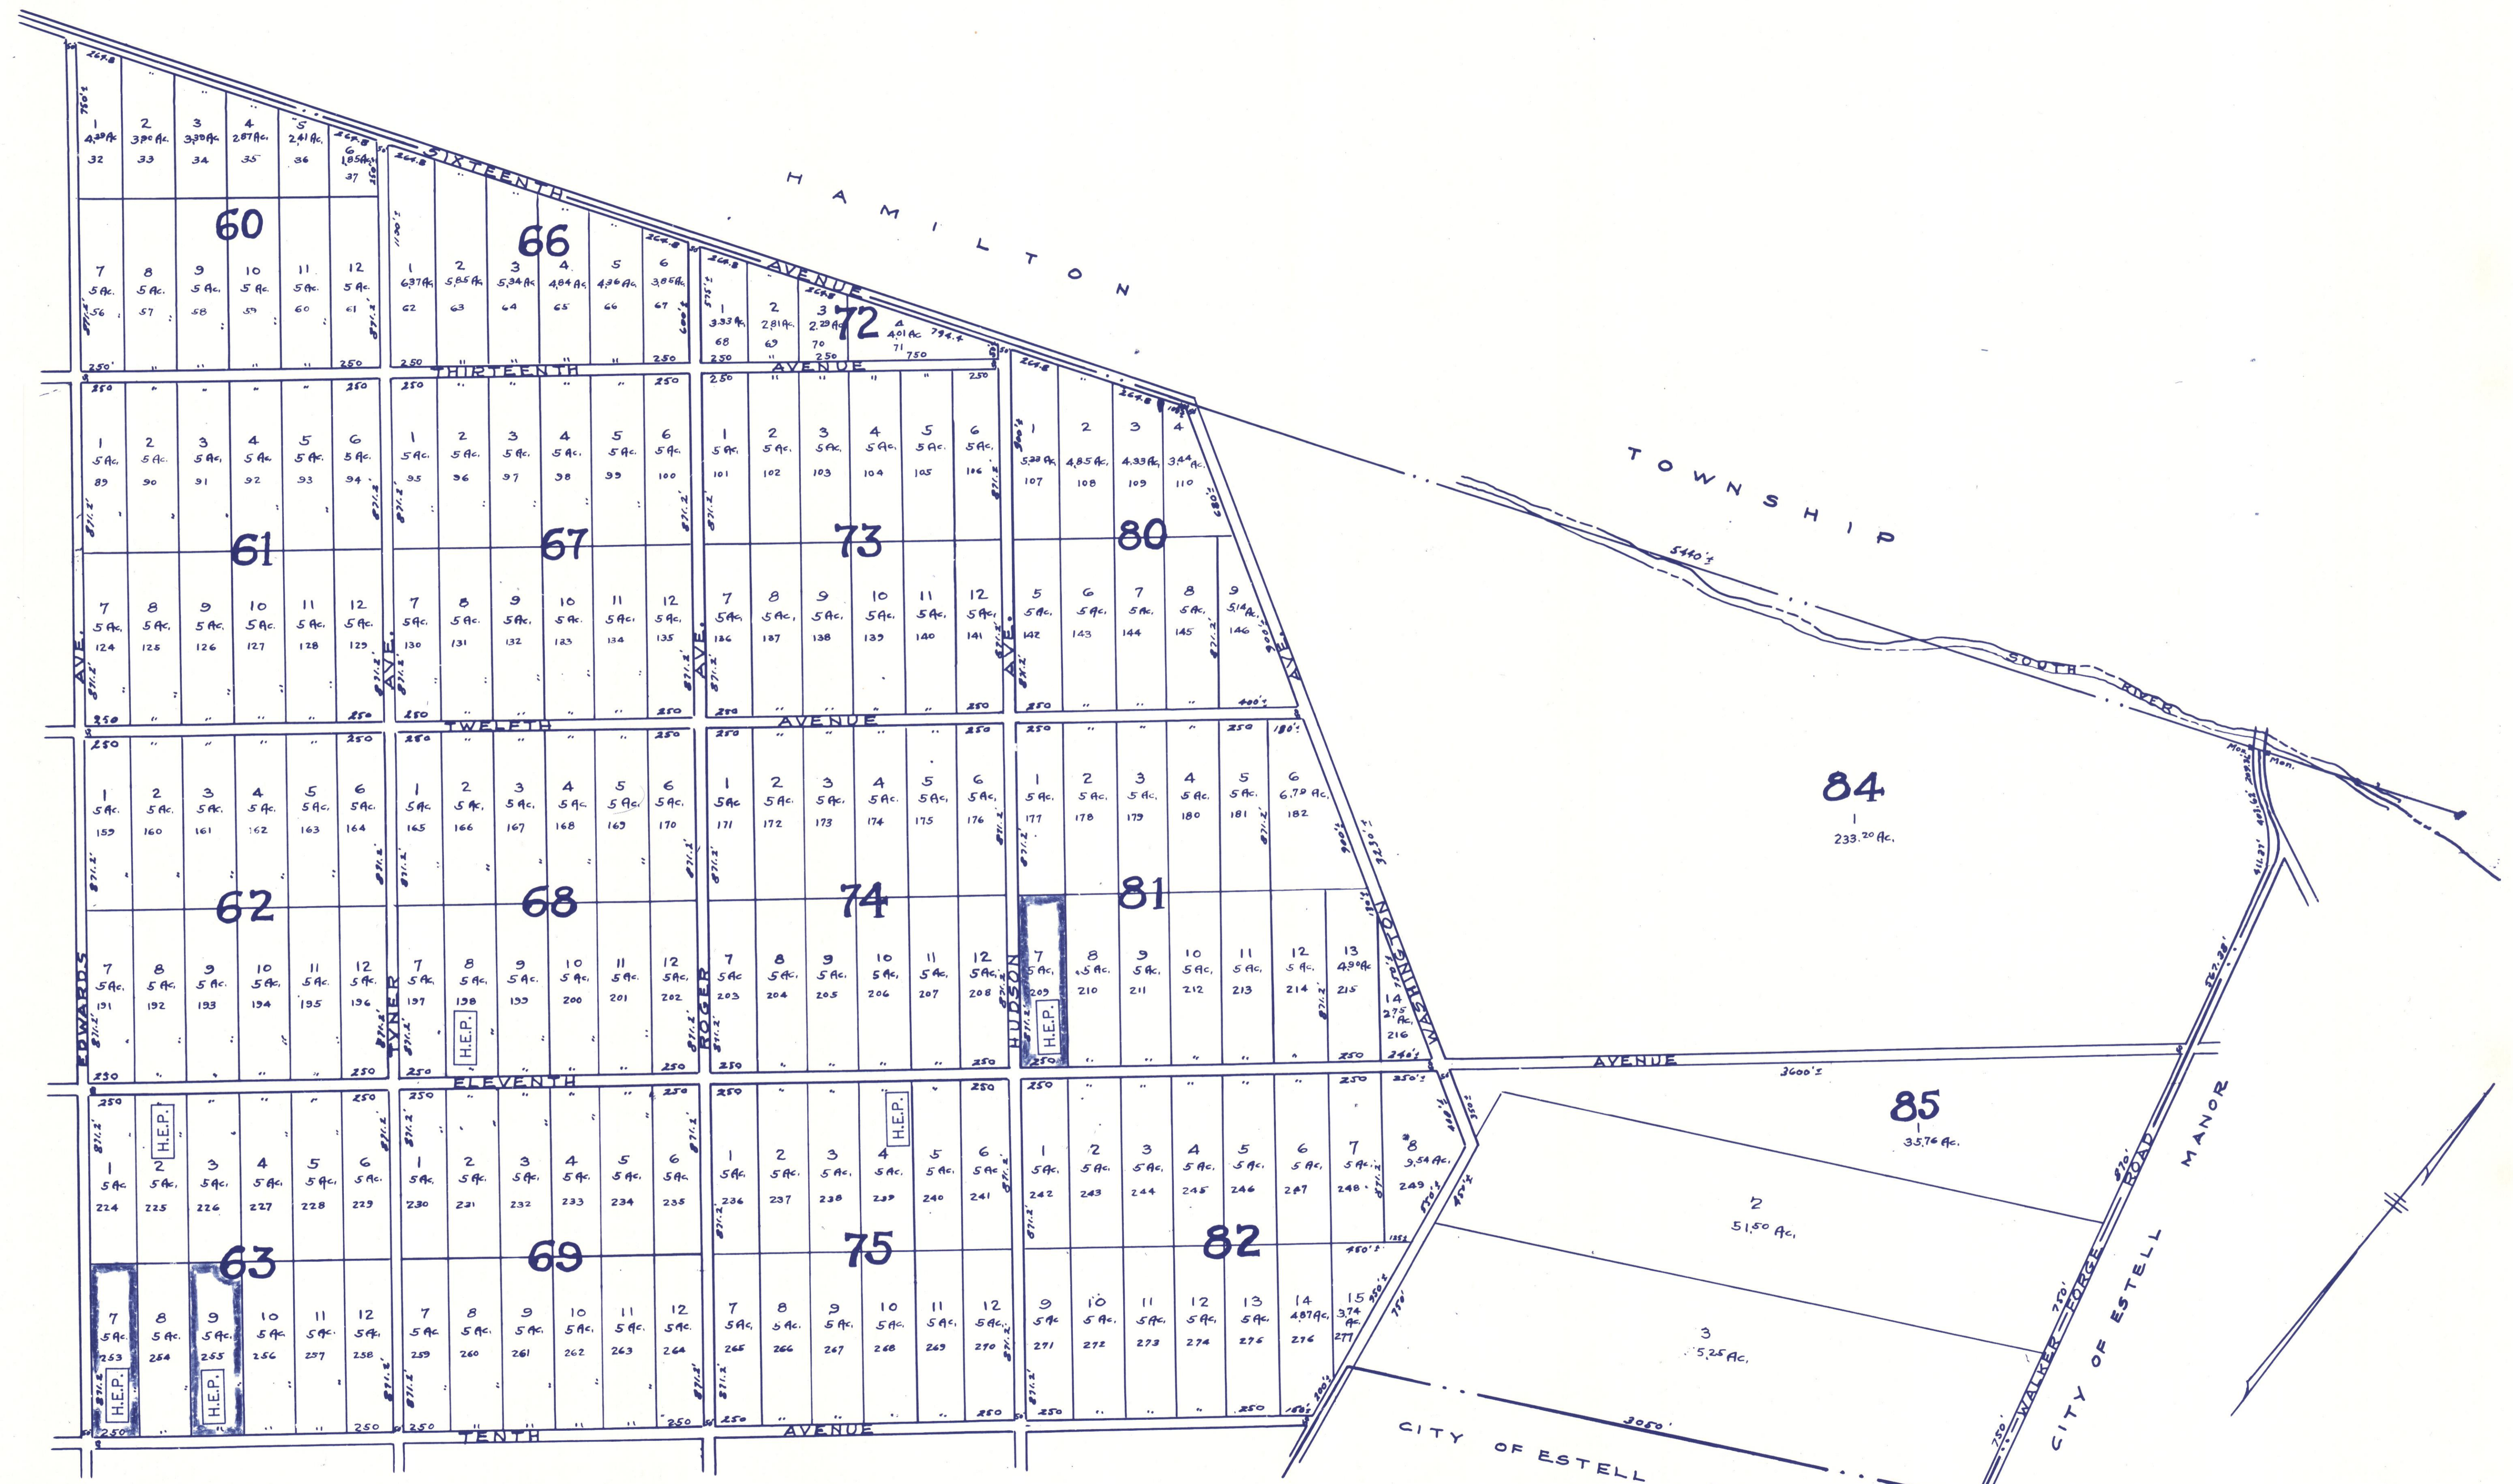

See Sheet 6

Lots 32 to 277 A.G. Vautrinot Map, Walker Tract.

TAX MAP
WEYMOUTH TOWNSHIP, N.J.
 SCALE: 1"=400'
 REVISED 1958
 John Adams Twp. Engineer
 Revised 1984 by RONALD J. PRICE, N.J.L.S. 13901

NOTE:
 H.E.P. IS IN ACCORDANCE WITH THE WEYMOUTH TOWNSHIP
 HOMESTEAD EXCHANGE PROGRAM (13-9.21). DEVELOPABLE
 LOTS, AND THE SHADED LOTS ARE THE RESTRICTED LOTS.