


See Sheet 7

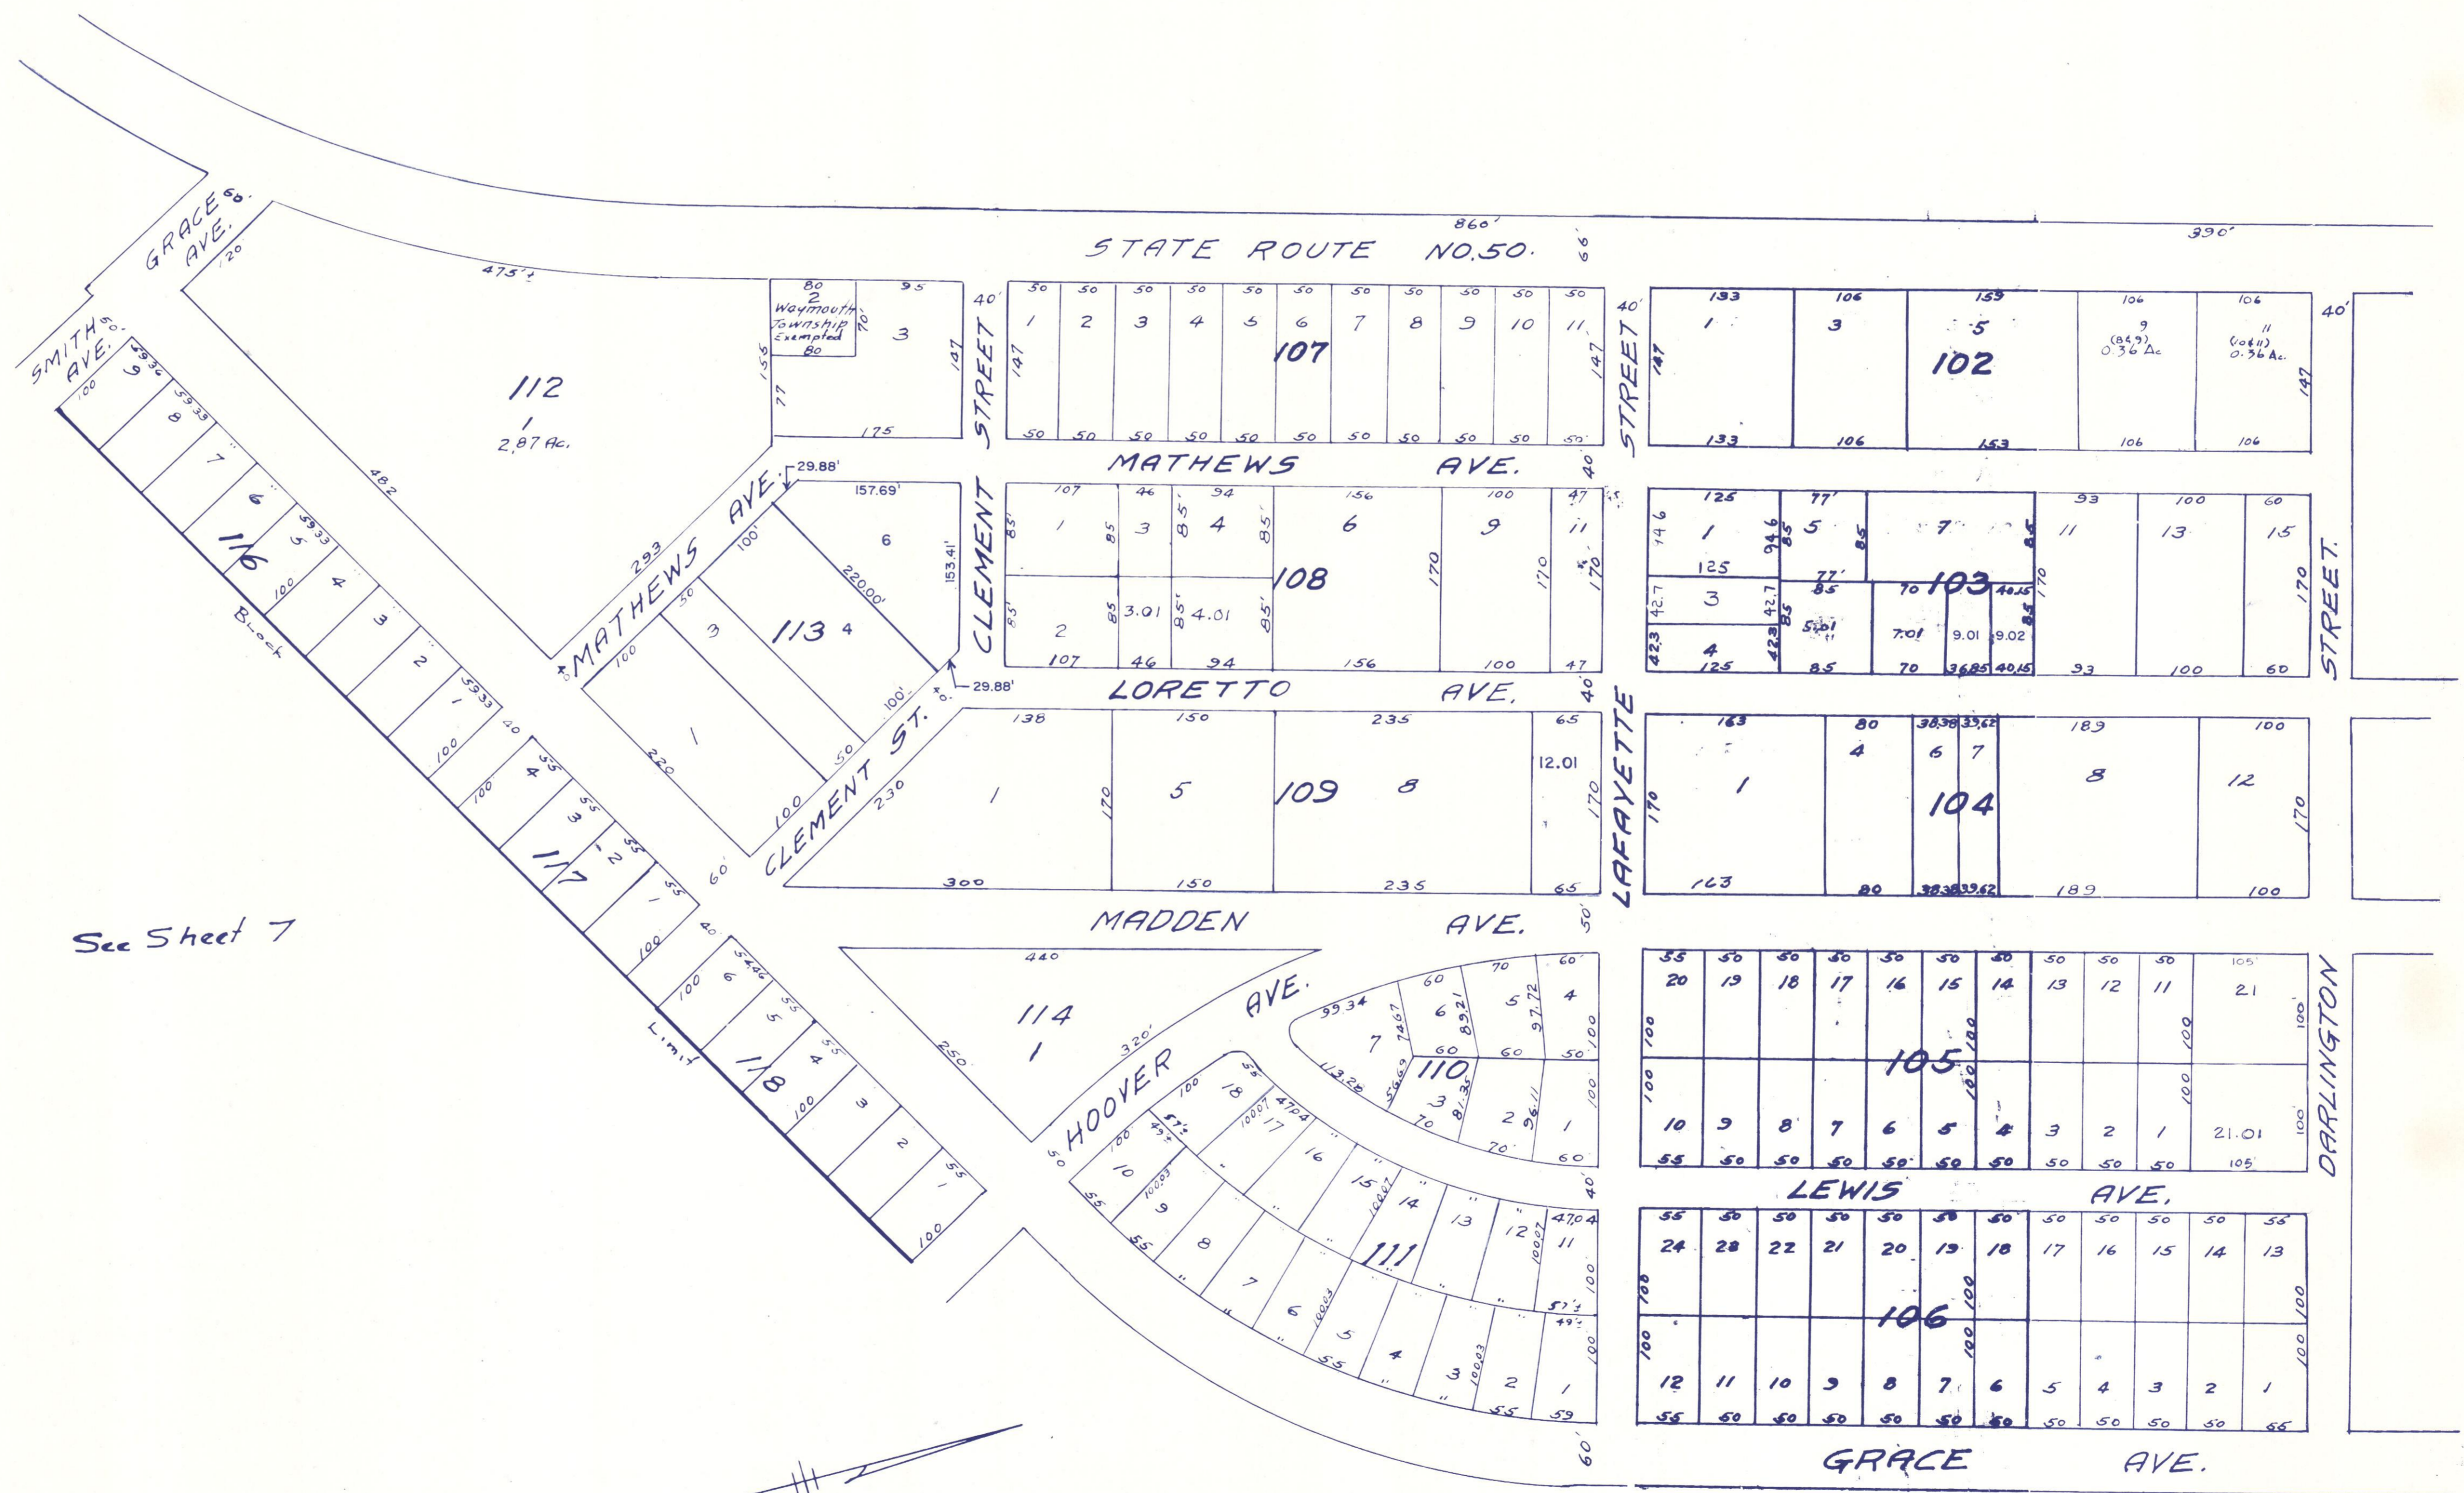

See Sheet 7

See Sheet 7.02

Block 110	Block 2	Map of Balcoville Manor	See Sheet 7
" 111	" 1	" " " "	" " " "
" 116	" 5	" " " "	" " " "
" 117	" 4	" " " "	" " " "
" 118	" 3	" " " "	" " " "
" 105	" 3	" " Balcoville Home Sites Sec. A.	" " " "
" 106	" 2	" " " "	" " " "

NOTE:
H.E.P. IS IN ACCORDANCE WITH THE WEYMOUTH TOWNSHIP HOMESTEAD EXCHANGE PROGRAM (13-9.21). DEVELOPABLE LOTS, AND THE SHADED LOTS ARE THE RESTRICTED LOTS.

TAX MAP
WEYMOUTH TOWNSHIP, N.J.
 SCALE: 1"=100'
 REVISED 1958
 1968
 John Adams Township Engineer
 Revised 1984 by
 RONALD J. PRICE N.J.L.S. 13901