

REVISIONS		
DATE	NAME	NO.


NOTE:
THIS SHEET HAS BEEN DRAWN USING COMPUTER AIDED DRAFTING/DESIGN
(CAD/D) AND COORDINATE GEOMETRY (COGO).

SHEET 50

SHEET 47

SHEET 40

SHEET 41

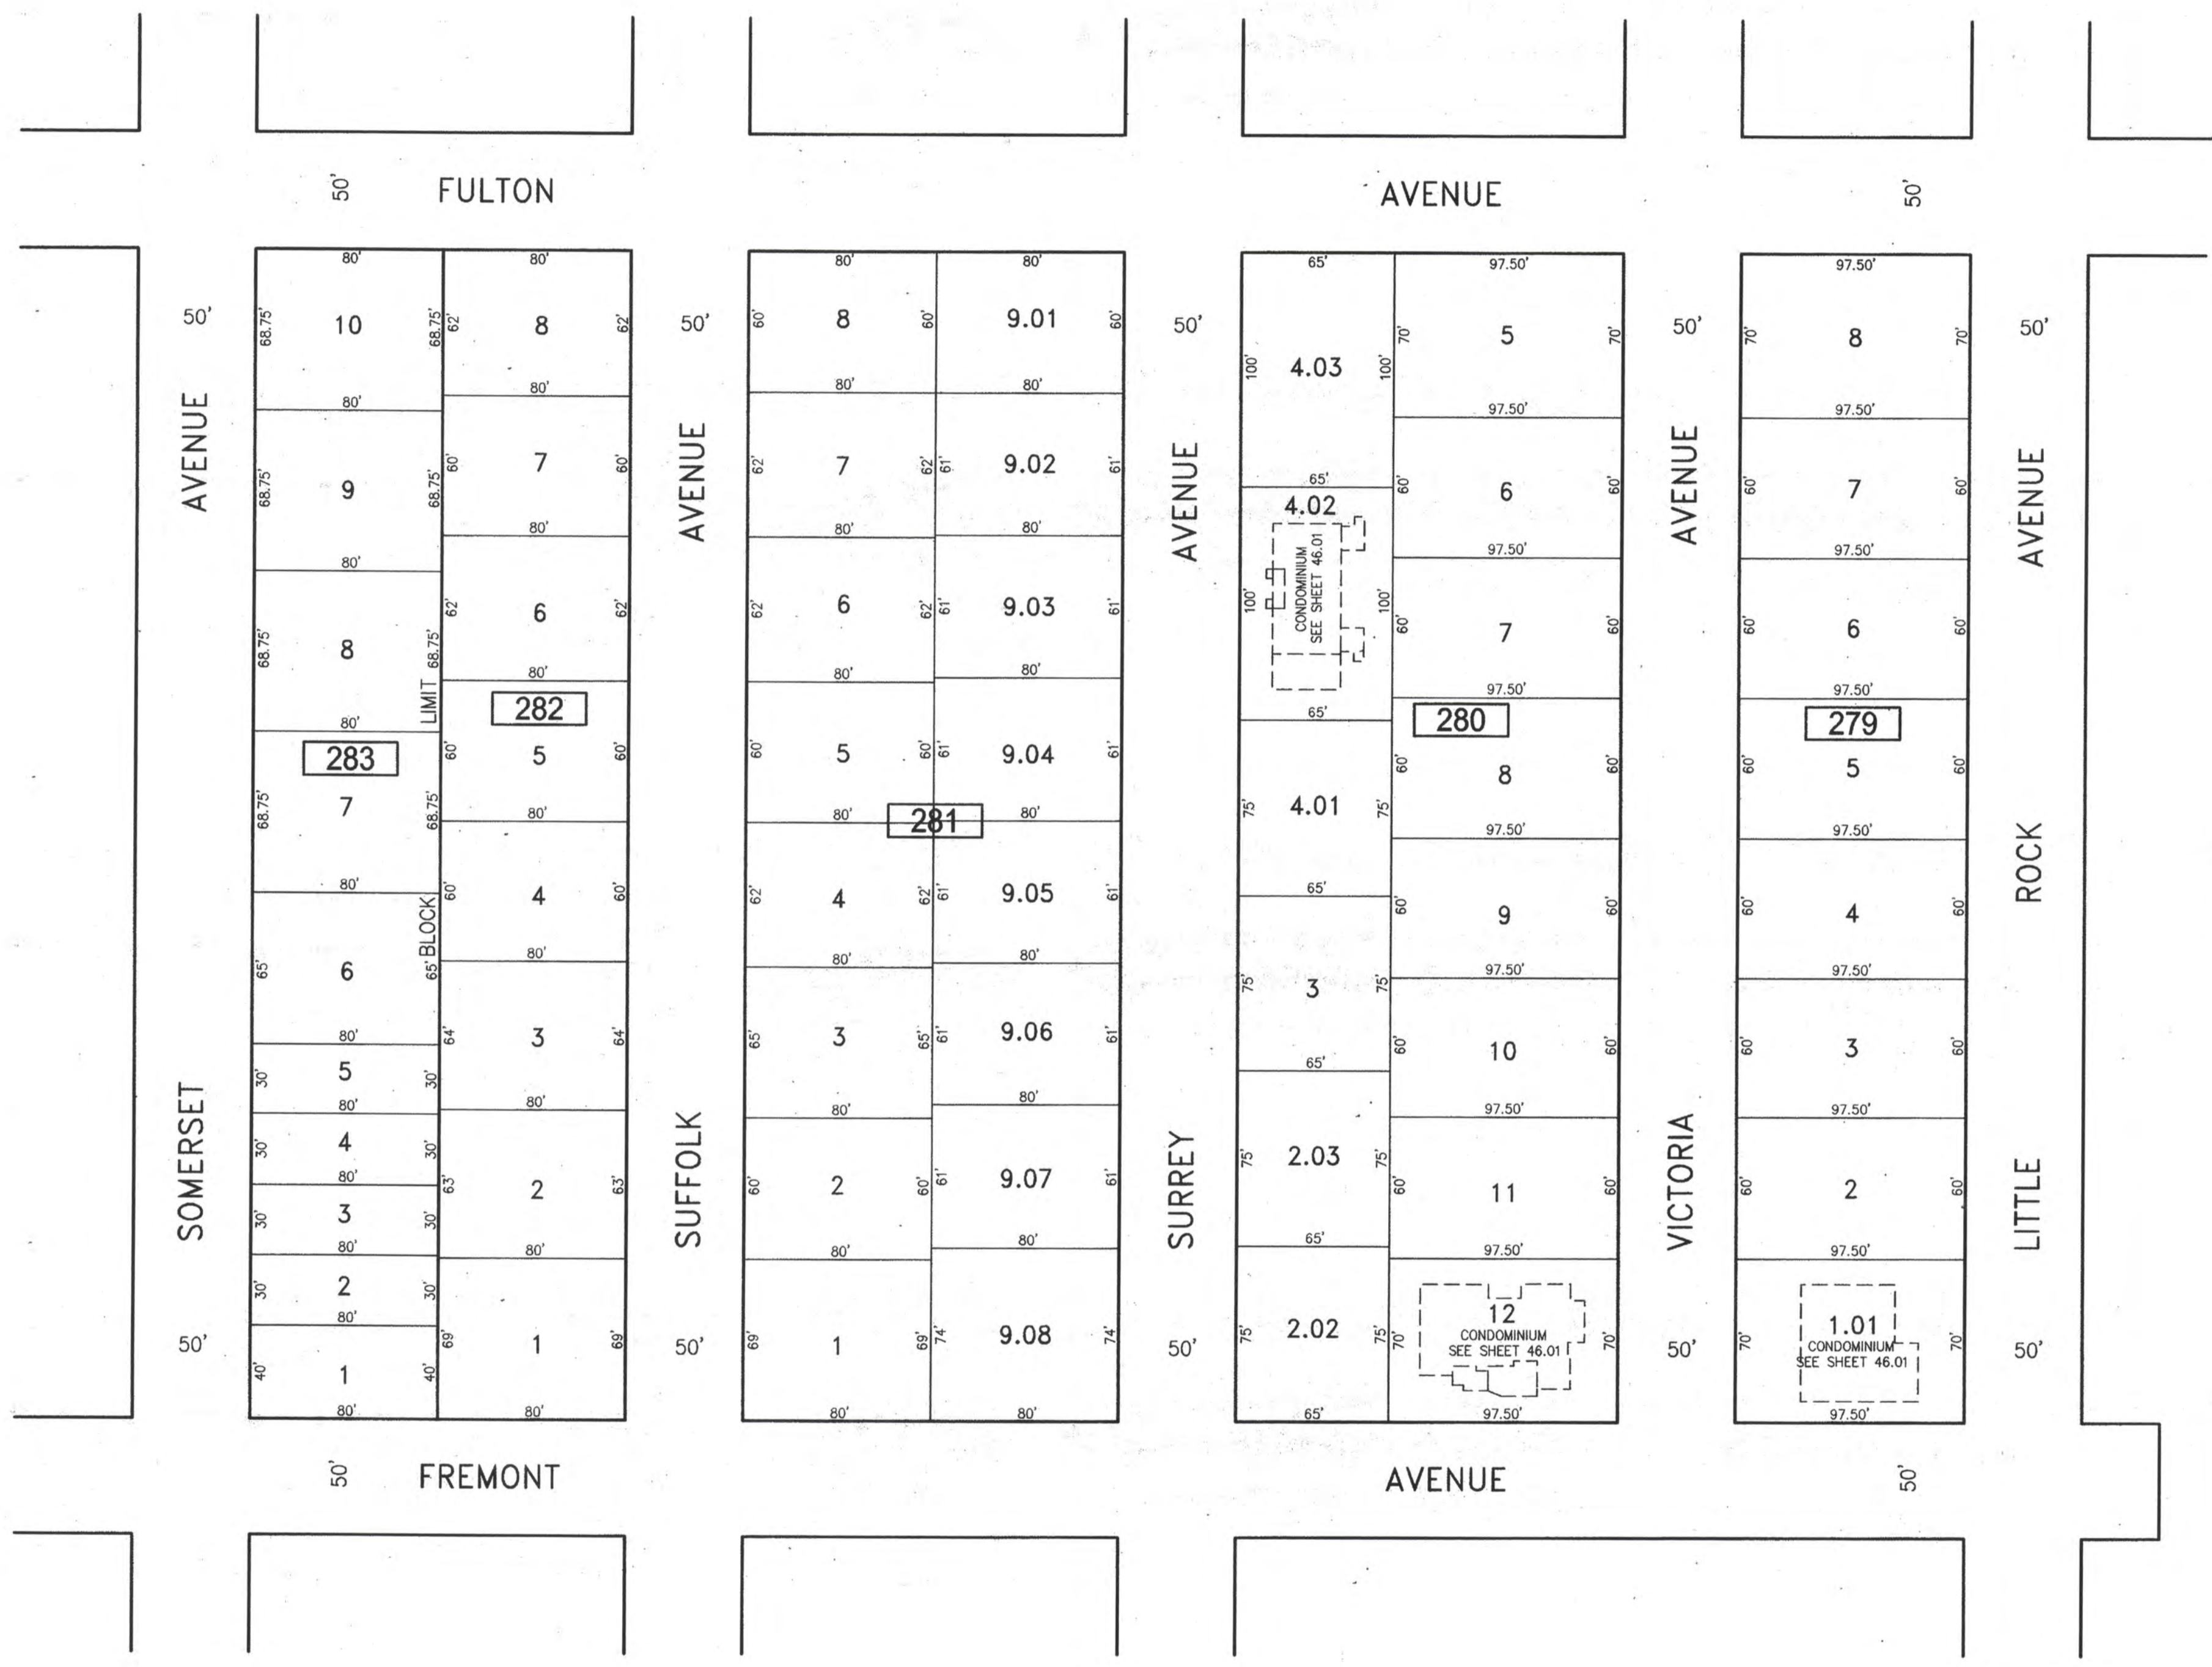

<p>NEW JERSEY DEPARTMENT OF THE TREASURY DIVISION OF TAXATION APPROVED AS A TAX MAP PURSUANT TO THE AUTHORITY OF N.J.S.A. 54:1-18 AND N.J.S.A. 54:1-19 FOR THE DIRECTOR, DIVISION OF TAXATION</p> <p><i>John P. Miller, PTA</i> John P. Miller, PTA, Chief Property Administrator</p> <p><i>Charles E. Adamson</i> Charles E. Adamson, PLS, Principal Land Surveyor</p> <p>DATE JUL 20 2016 SERIAL NO. 1070</p>	<p>TAX MAP CITY OF VENTNOR ATLANTIC COUNTY NEW JERSEY SCALE: 1" = 50' DATE: 2-19-2015</p> <p>CHARLES E. ADAMSON NJ PROFESSIONAL LAND SURVEYOR LIC. NO. 42627</p> <p>REMINGTON, VERNICK & WALBERG ENGINEERS 845 N. MAIN STREET, PLEASANTVILLE, NJ 08232 (609) 645-7000, FAX (609) 645-7076 WEB SITE ADDRESS WWW.RVW.COM</p> <p>TO SHOW CONDITIONS AS OF 7-20-2016</p>
---	--