


REVISIONS		
DATE	NAME	NO.

NOTE:
 THIS SHEET HAS BEEN DRAWN USING COMPUTER AIDED DRAFTING/DESIGN (CADD) AND COORDINATE GEOMETRY (COGO).

SHEET 13

SHEET 6

SHEET 4

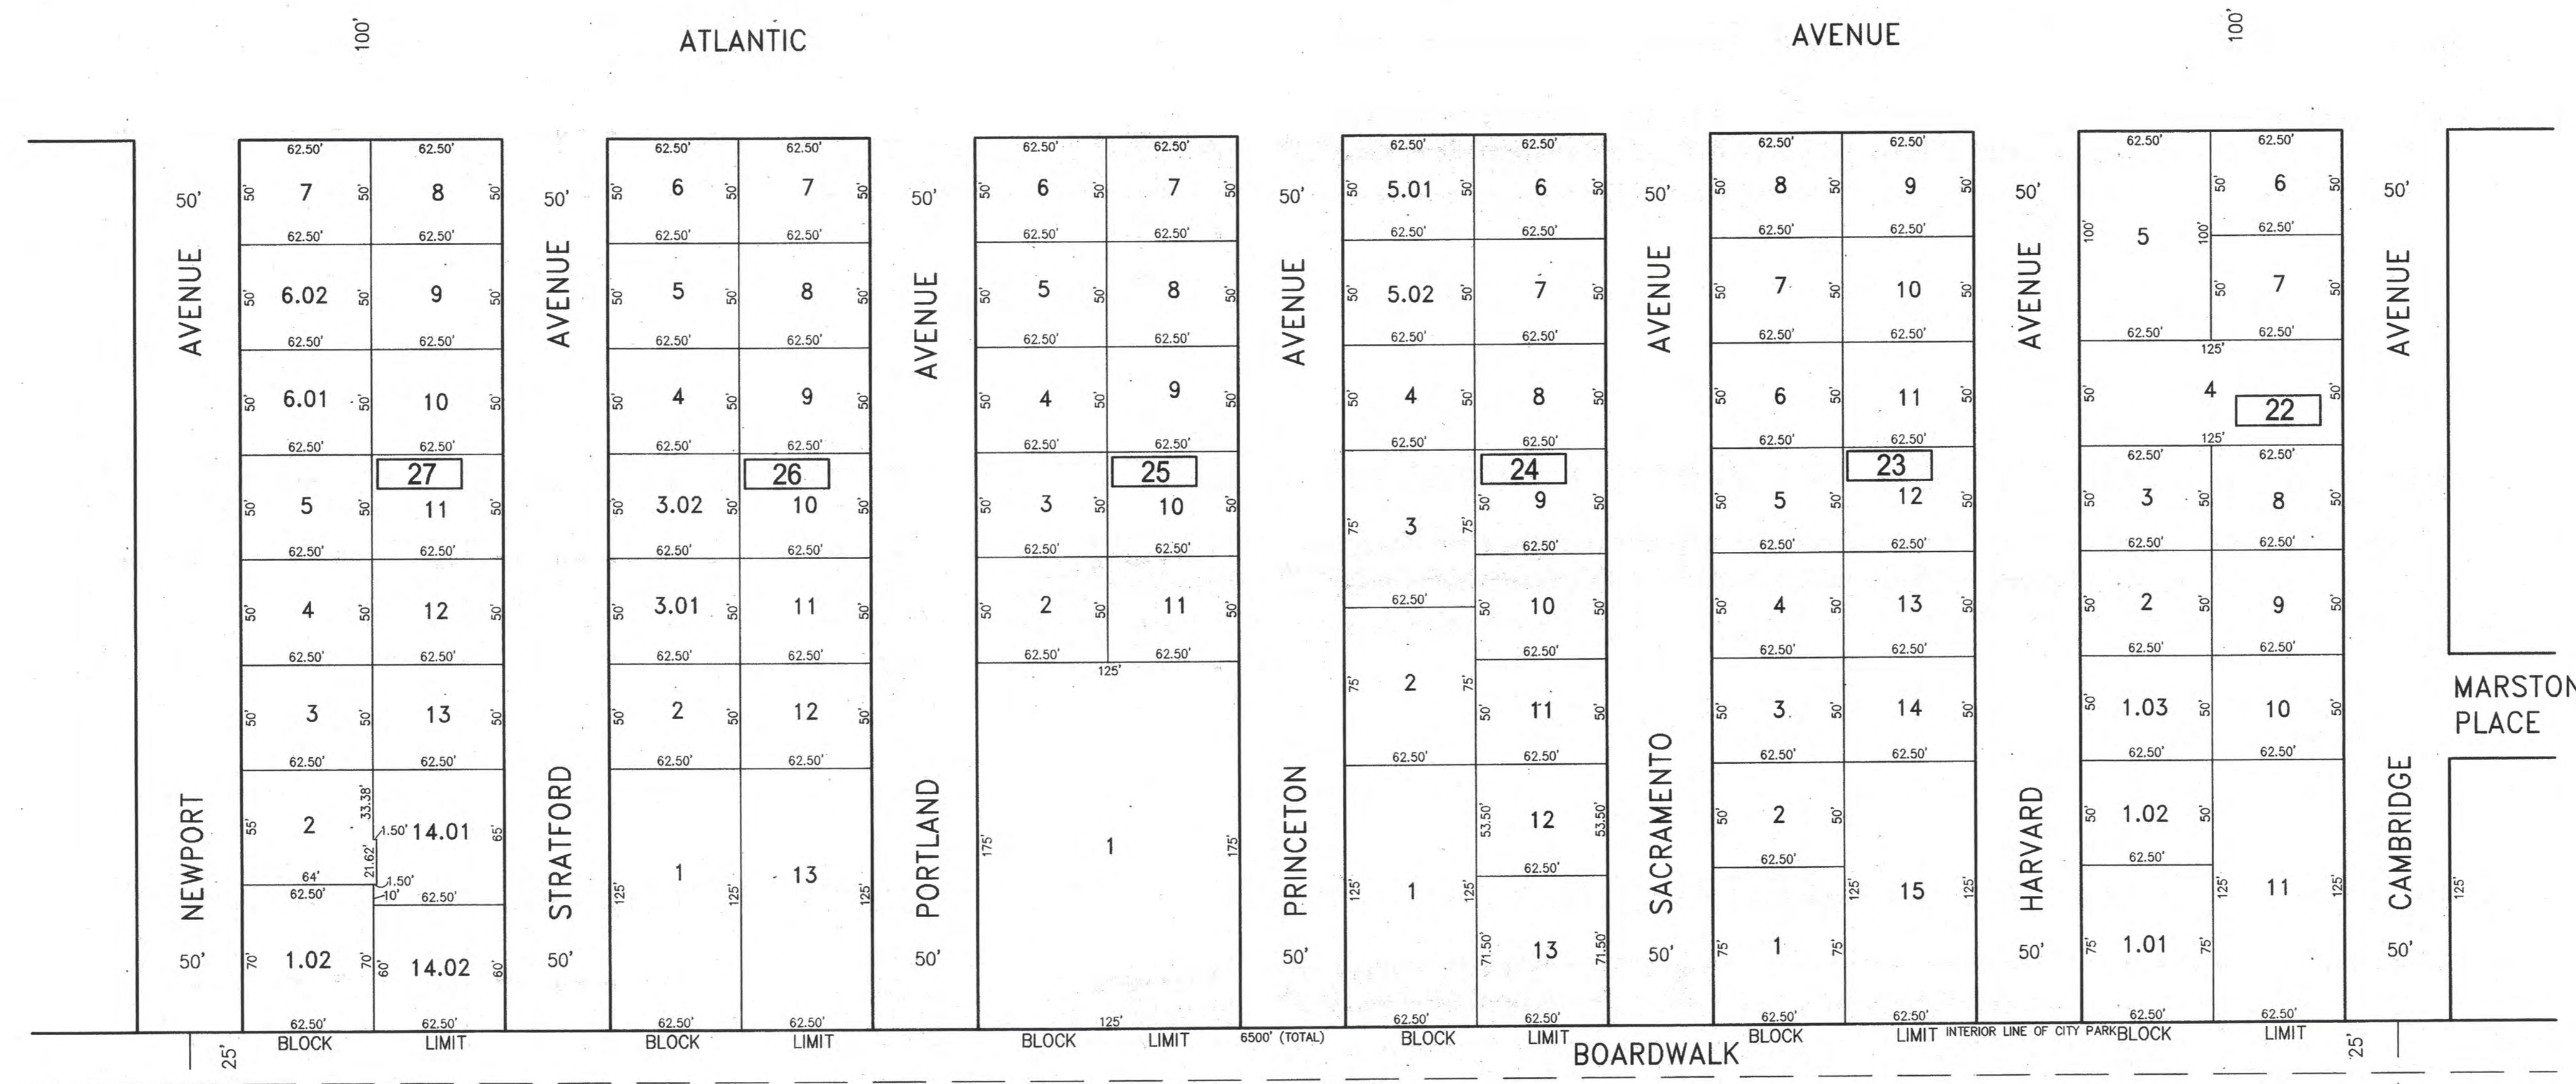

LINE

LINE

MATCH

MATCH

EXTERIOR LINE AS ESTABLISHED BY RIPARIAN COMMISSION (2000 FEET SOUTHEAST OF THE SOUTHEAST LINE OF ATLANTIC AVENUE)

NEW JERSEY DEPARTMENT OF THE TREASURY
 DIVISION OF REVENUE
 APPROVED AS A TAX MAP PURSUANT TO THE AUTHORITY OF
 N.J.S.A. 54:46 AND N.J.A.C. 17:27
 FOR THE DIRECTOR, DIVISION OF REVENUE
Clay Miller CTA
 Clay P. Miller, P.T.A., Chief Property Administration
Shelby Kelly CTA
 Shelby Kelly, C.T.A., Principal Field Representative
 DATE: JUL 20 2016 SERIAL NO. 1070

TAX MAP
CITY OF VENTNOR
 ATLANTIC COUNTY NEW JERSEY
 SCALE: 1" = 50' DATE: 2-19-2015
CHARLES E. ADAMSON NJ PROFESSIONAL LAND SURVEYOR LIC. NO. 42627
REMINGTON, VERNICK & WALBERG ENGINEERS 24 GA. 28048700
 845 N. MAIN STREET, PLEASANTVILLE, N.J. 08232
 (609) 645-7800, FAX (609) 645-7076
 WEB SITE ADDRESS: WWW.RVW.COM
 TO SHOW CONDITIONS AS OF 7-20-2016