


REVISIONS		
DATE	NAME	NO.

**NOTE:**  
 THIS SHEET HAS BEEN DRAWN USING COMPUTER AIDED DRAFTING/DESIGN  
 (CAD/D) AND COORDINATE GEOMETRY (COGO).

SHEET 49

**CITY OF MARGATE  
 COUNTY OF ATLANTIC**

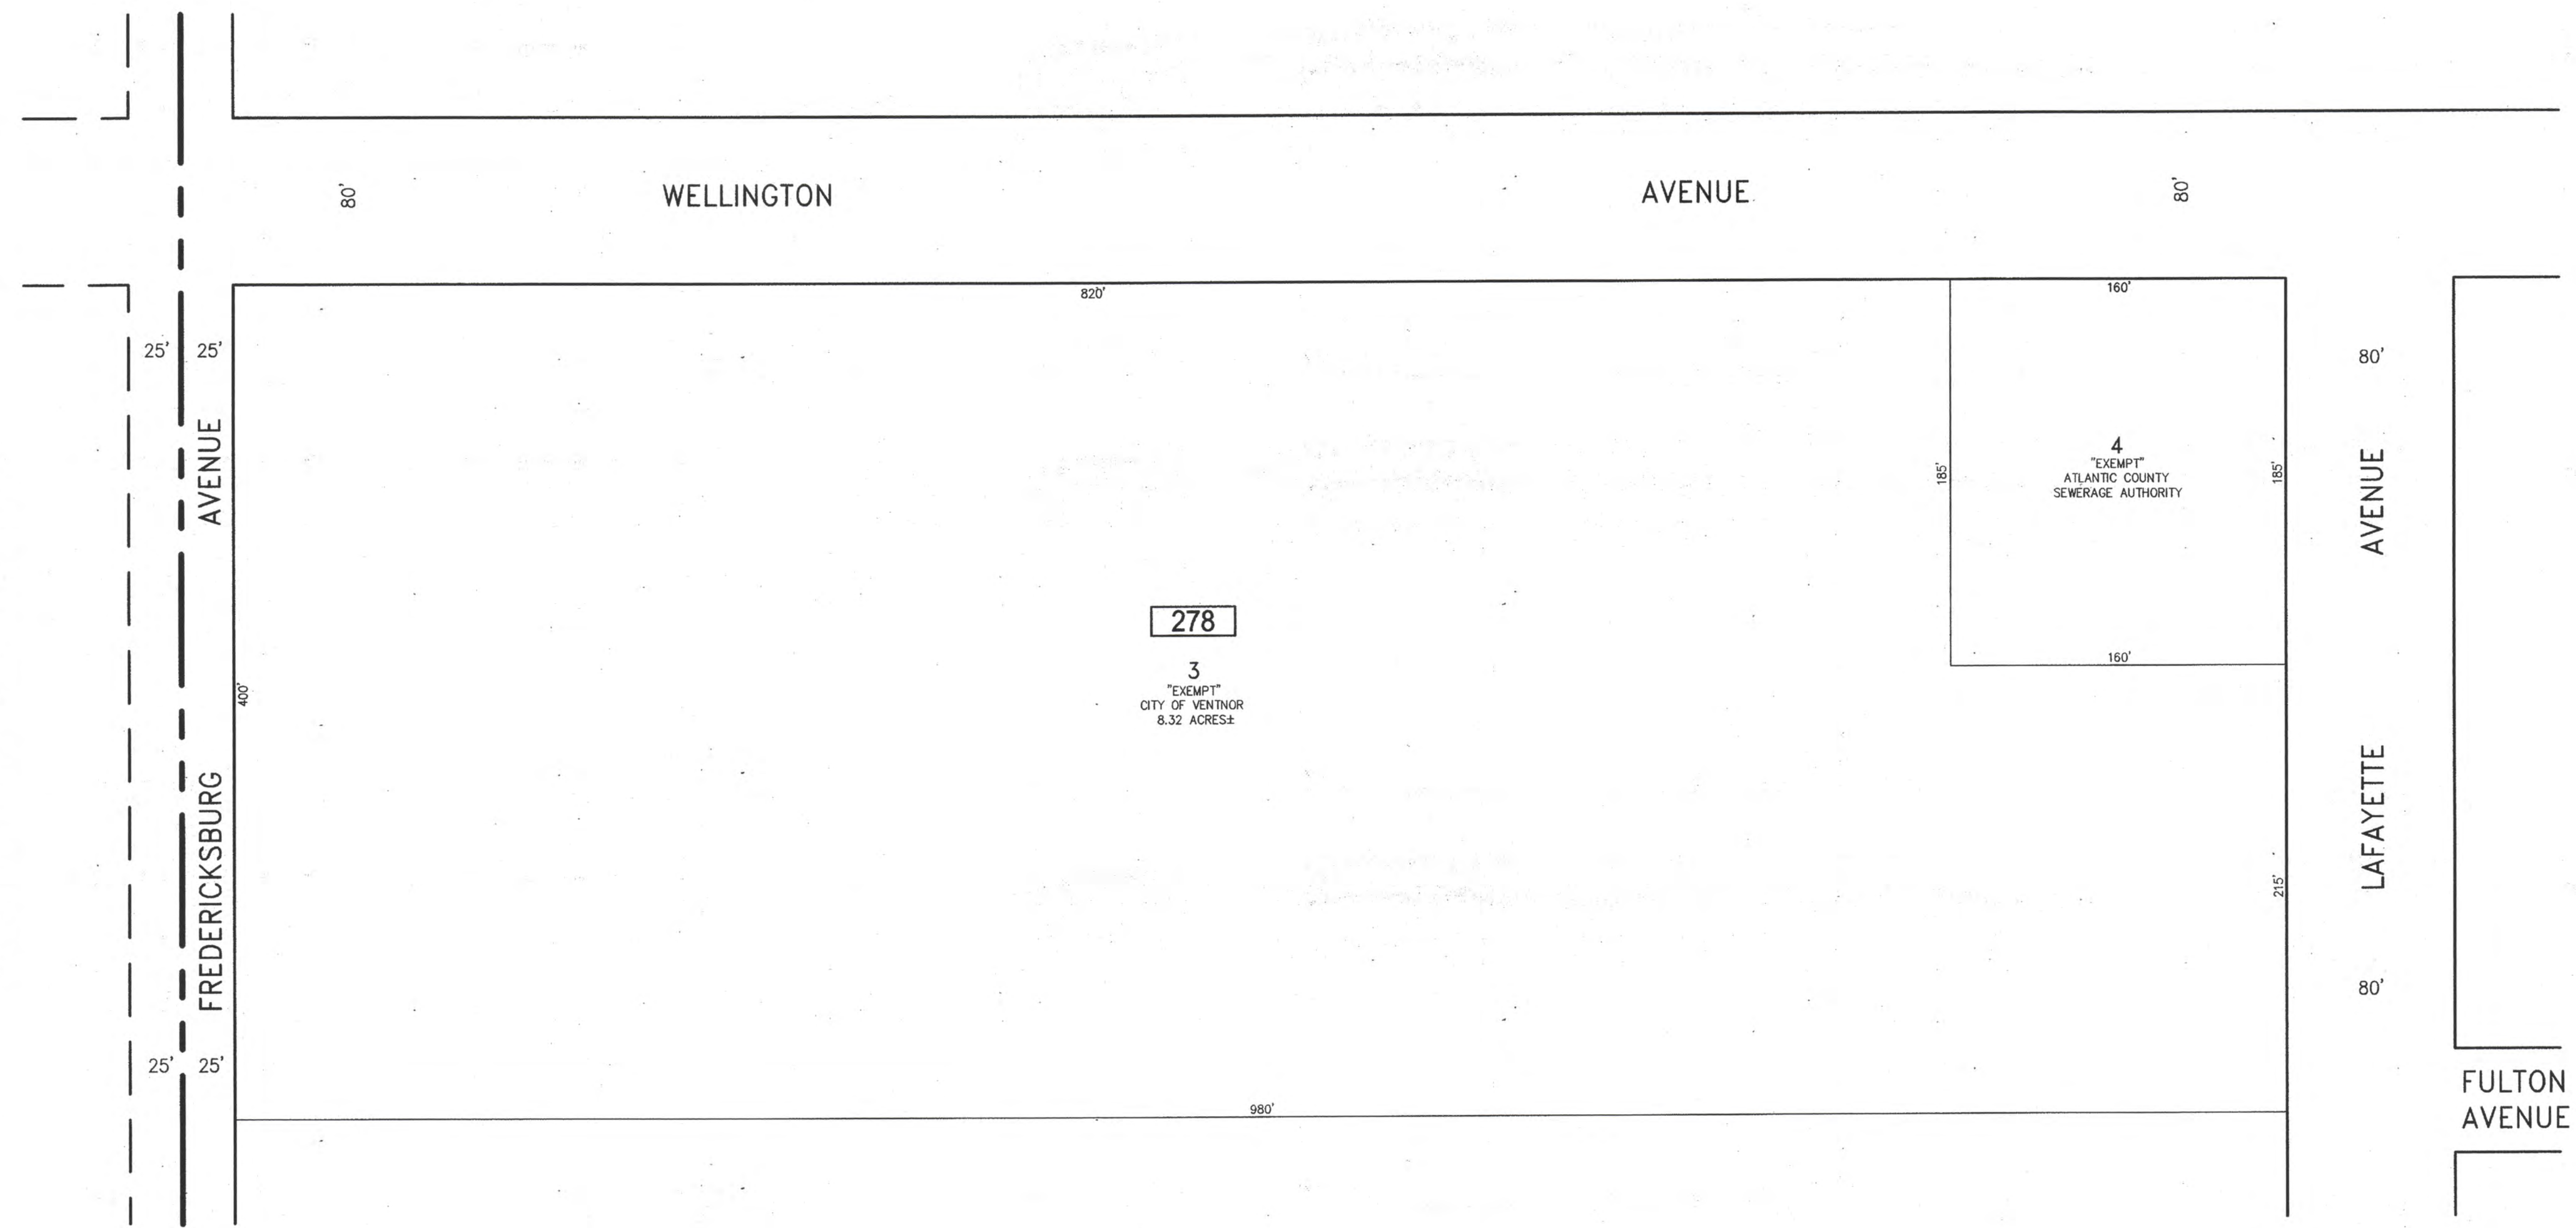

SHEET 53

SHEET 45

NEW JERSEY DEPARTMENT OF THE TREASURY  
 DIVISION OF TAXATION  
 APPROVED AS A TAX MAP PURSUANT TO THE AUTHORITY OF  
 N.J.S.A. 54:1-15 AND N.J.S.A. 54:2-3  
 FOR THE DIRECTOR, DIVISION OF TAXATION  
*Charles Miller CTA*  
 Chief, Property Administration  
*Shelby Kelly CTA*  
 Shelby Kelly, CTA, Principal and Representative  
 DATE JUL 20 2016 SERIAL NO. 1070

**TAX MAP  
 CITY OF VENTNOR**  
 ATLANTIC COUNTY NEW JERSEY  
 SCALE: 1" = 50' DATE: 2-19-2015  
**CHARLES E. ADAMSON** NJ PROFESSIONAL LAND SURVEYOR LIC. NO. 42627  
 24 GA 28048700  
**REMINGTON, VERNICK & WALBERG ENGINEERS**  
 845 N. MAIN STREET, PLEASANTVILLE, N.J. 08232  
 (609) 645-780, FAX (609) 645-7076  
 WEB SITE ADDRESS: WWW.RVE.COM  
 TO SHOW CONDITIONS AS OF 7-20-2016