
NOTE:	REVISIONS		
· · · = · =·	NO.	NAME	DATE
THIS	42627	CHARLES E. ADAMSON	3-1-2017
(CAD	42627	CHARLES E. ADAMSON	9-19-2017
]	42627	CHARLES E. ADAMSON	1-21-2019
]	42627	CHARLES E. ADAMSON	1-21-2020
1			
]			
]			
1			
1			
1			
T		11	

SHEET 19

SHEET HAS BEEN DRAWN USING COMPUTER AIDED DRAFTING/DESIGN D/D) AND COORDINATE GEOMETRY (COGO).

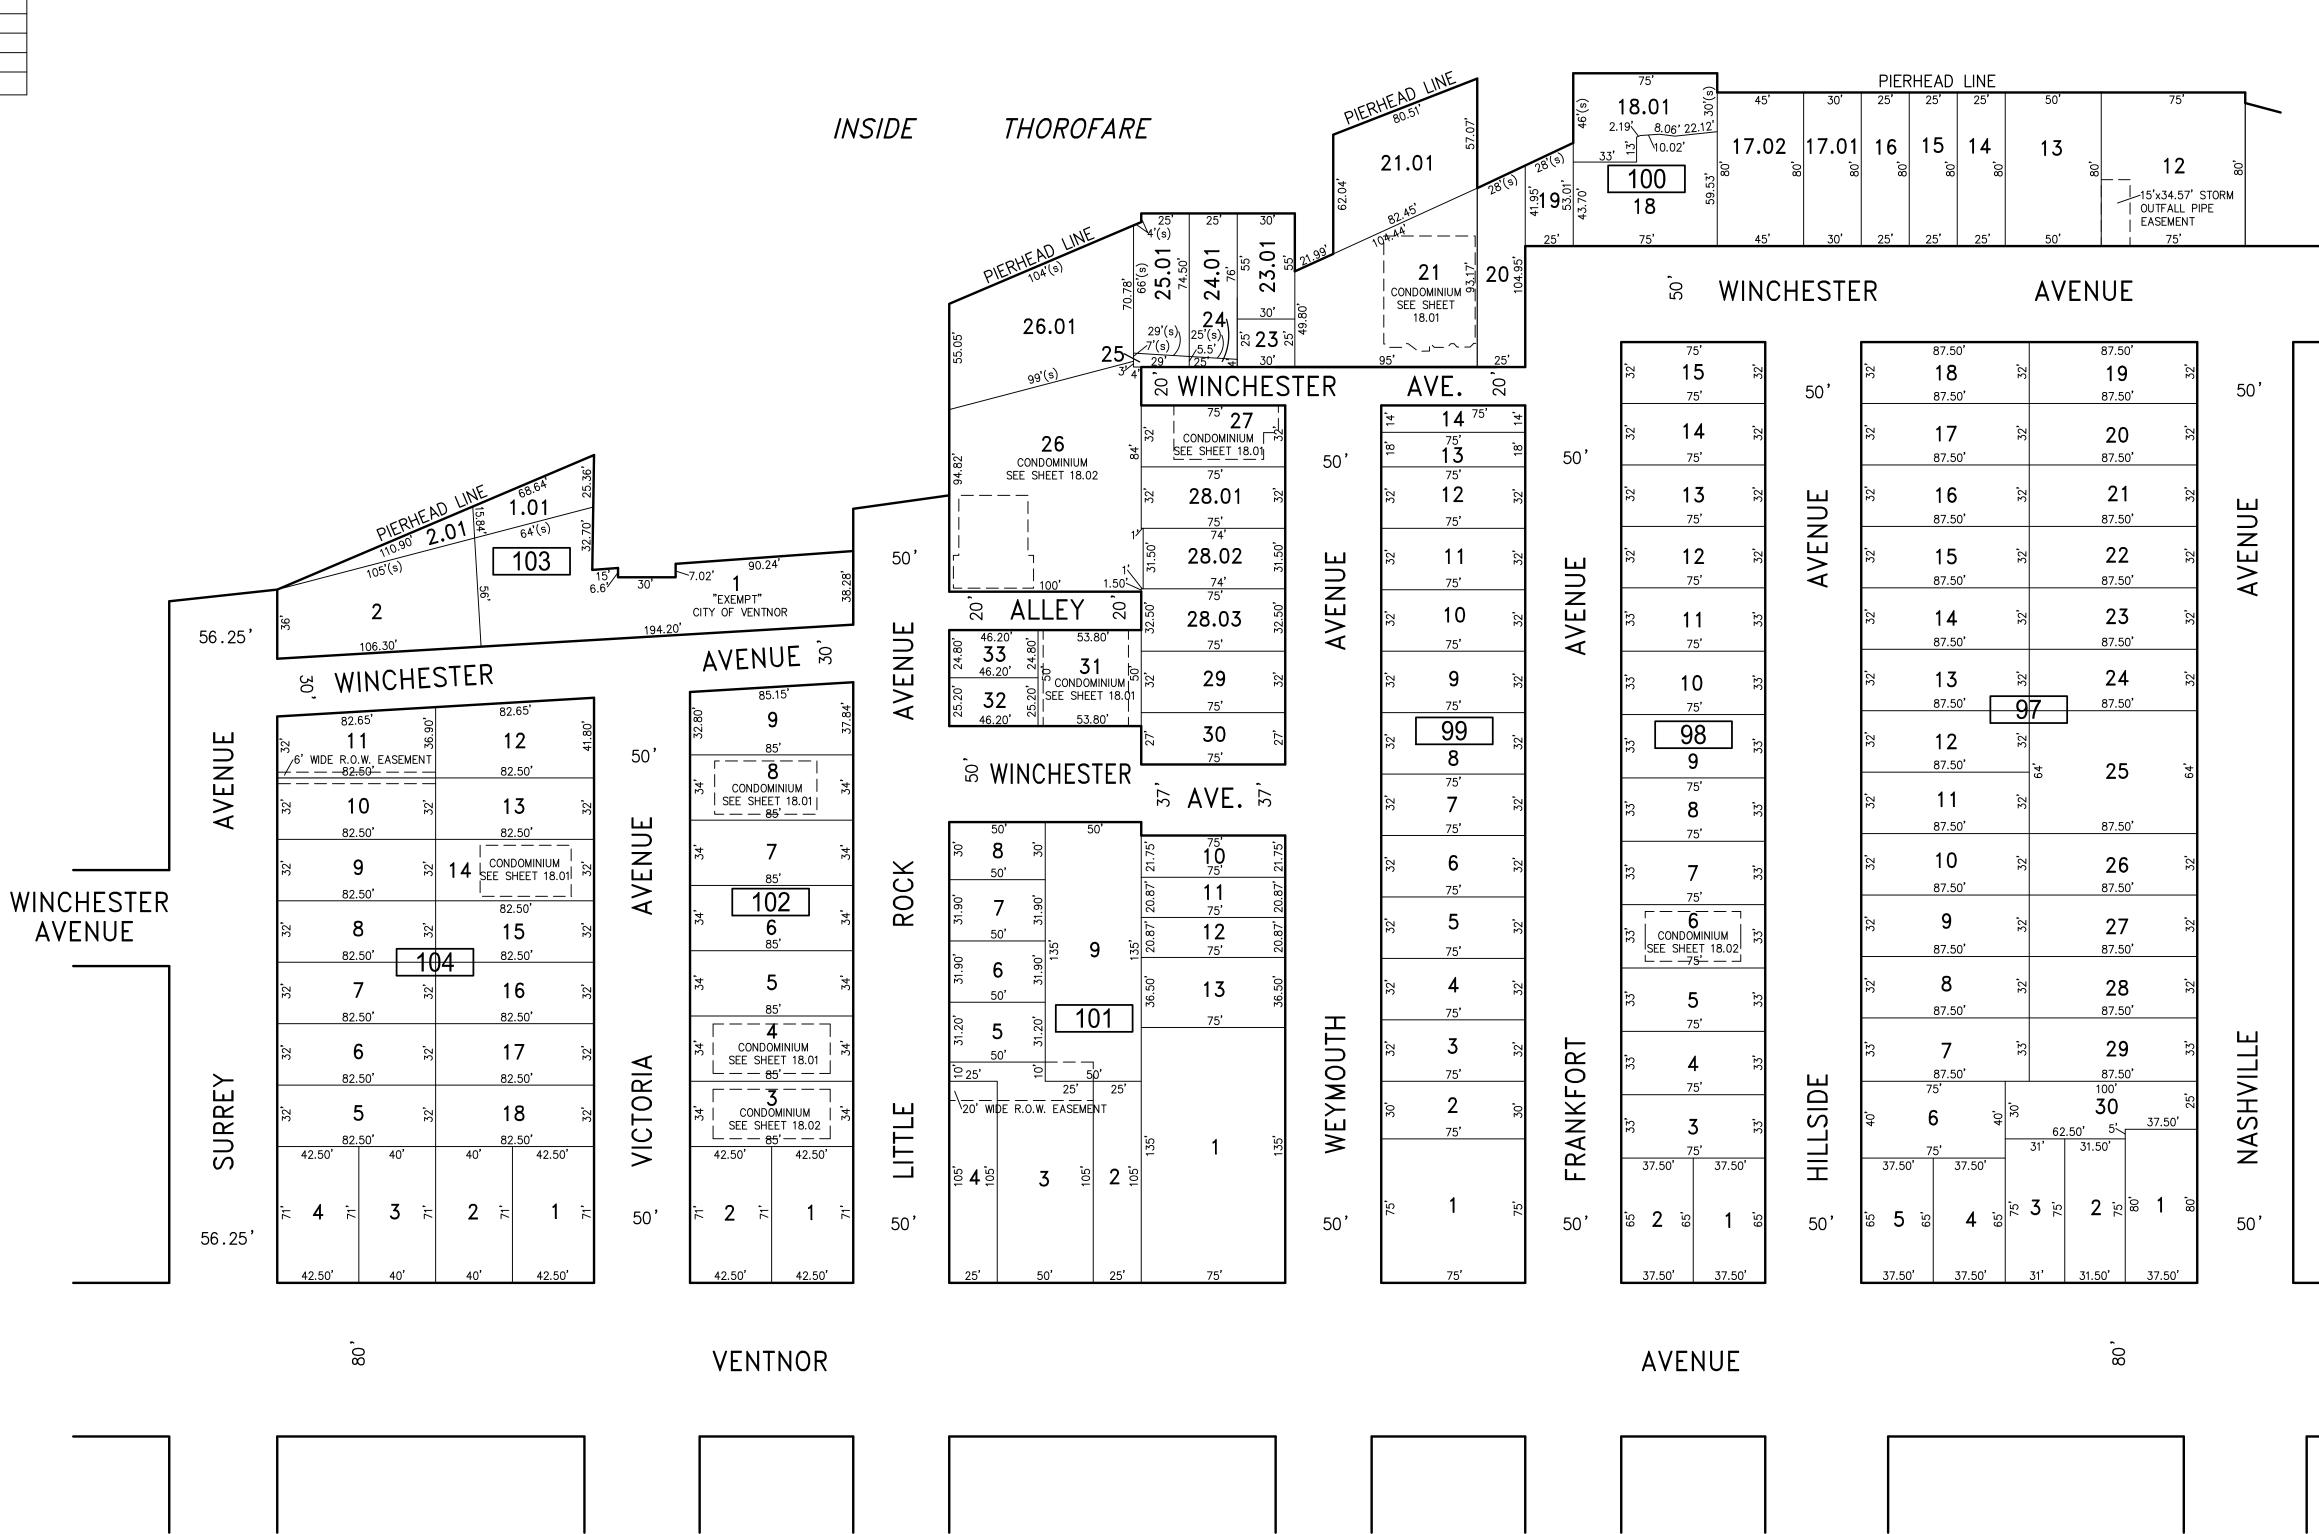


SHEET 40

SHEET 10

18

"THIS TAX MAP SHEET HAS BEEN DIGITALLY REVISED USING COMPUTER-AIDED DRAFTING/DESIGN (CADD) & COORDINATE GEOMETRY (COGO). IT IS BASED ON THE ORIGINAL DIGITALLY DRAWN TAX MAP PLATE BEARING THE OFFICIAL NEW JERSEY DIVISION TAXATION APPROVAL STAMP WITH APPROVAL DATE JULY, 20, 2016. SERIAL NUMBER 1070 AND SIGNATURE OF JUDY P. MILLER, CTA, CHIEF PROPERTY ADMINISTRATION AND SHELLY REILLY, CTA, PRINCIPAL FIELD REPRESENTATIVE. THE ORIGINAL DIGITALLY DRAWN TAX MAP PLATE WITH THE OFFICIAL APPROVAL STAMP IS ON FILE WITH REMINGTON & VERNICK ENGINEERS."

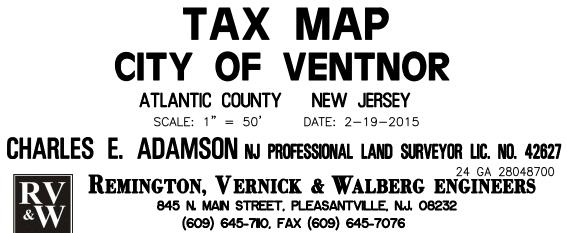

SHEET 17

50'

WEB SITE ADDRESS, WWW.RVE.COM TO SHOW CONDITIONS AS OF 2-10-2021

