


REVISIONS		
DATE	NAME	NO.


NOTE:
 THIS SHEET HAS BEEN DRAWN USING COMPUTER AIDED DRAFTING/DESIGN (CADD) AND COORDINATE GEOMETRY (COGO).

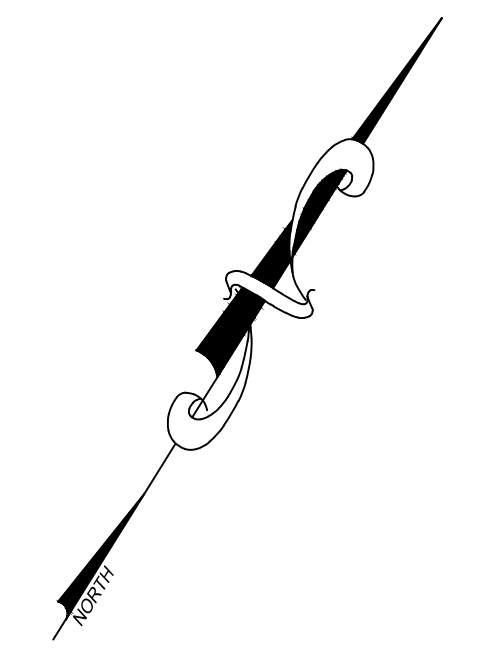

**CITY OF MARGATE
 COUNTY OF ATLANTIC**

**TOWNSHIP OF EGG HARBOR
 COUNTY OF ATLANTIC**

**CITY OF ATLANTIC CITY
 COUNTY OF ATLANTIC**

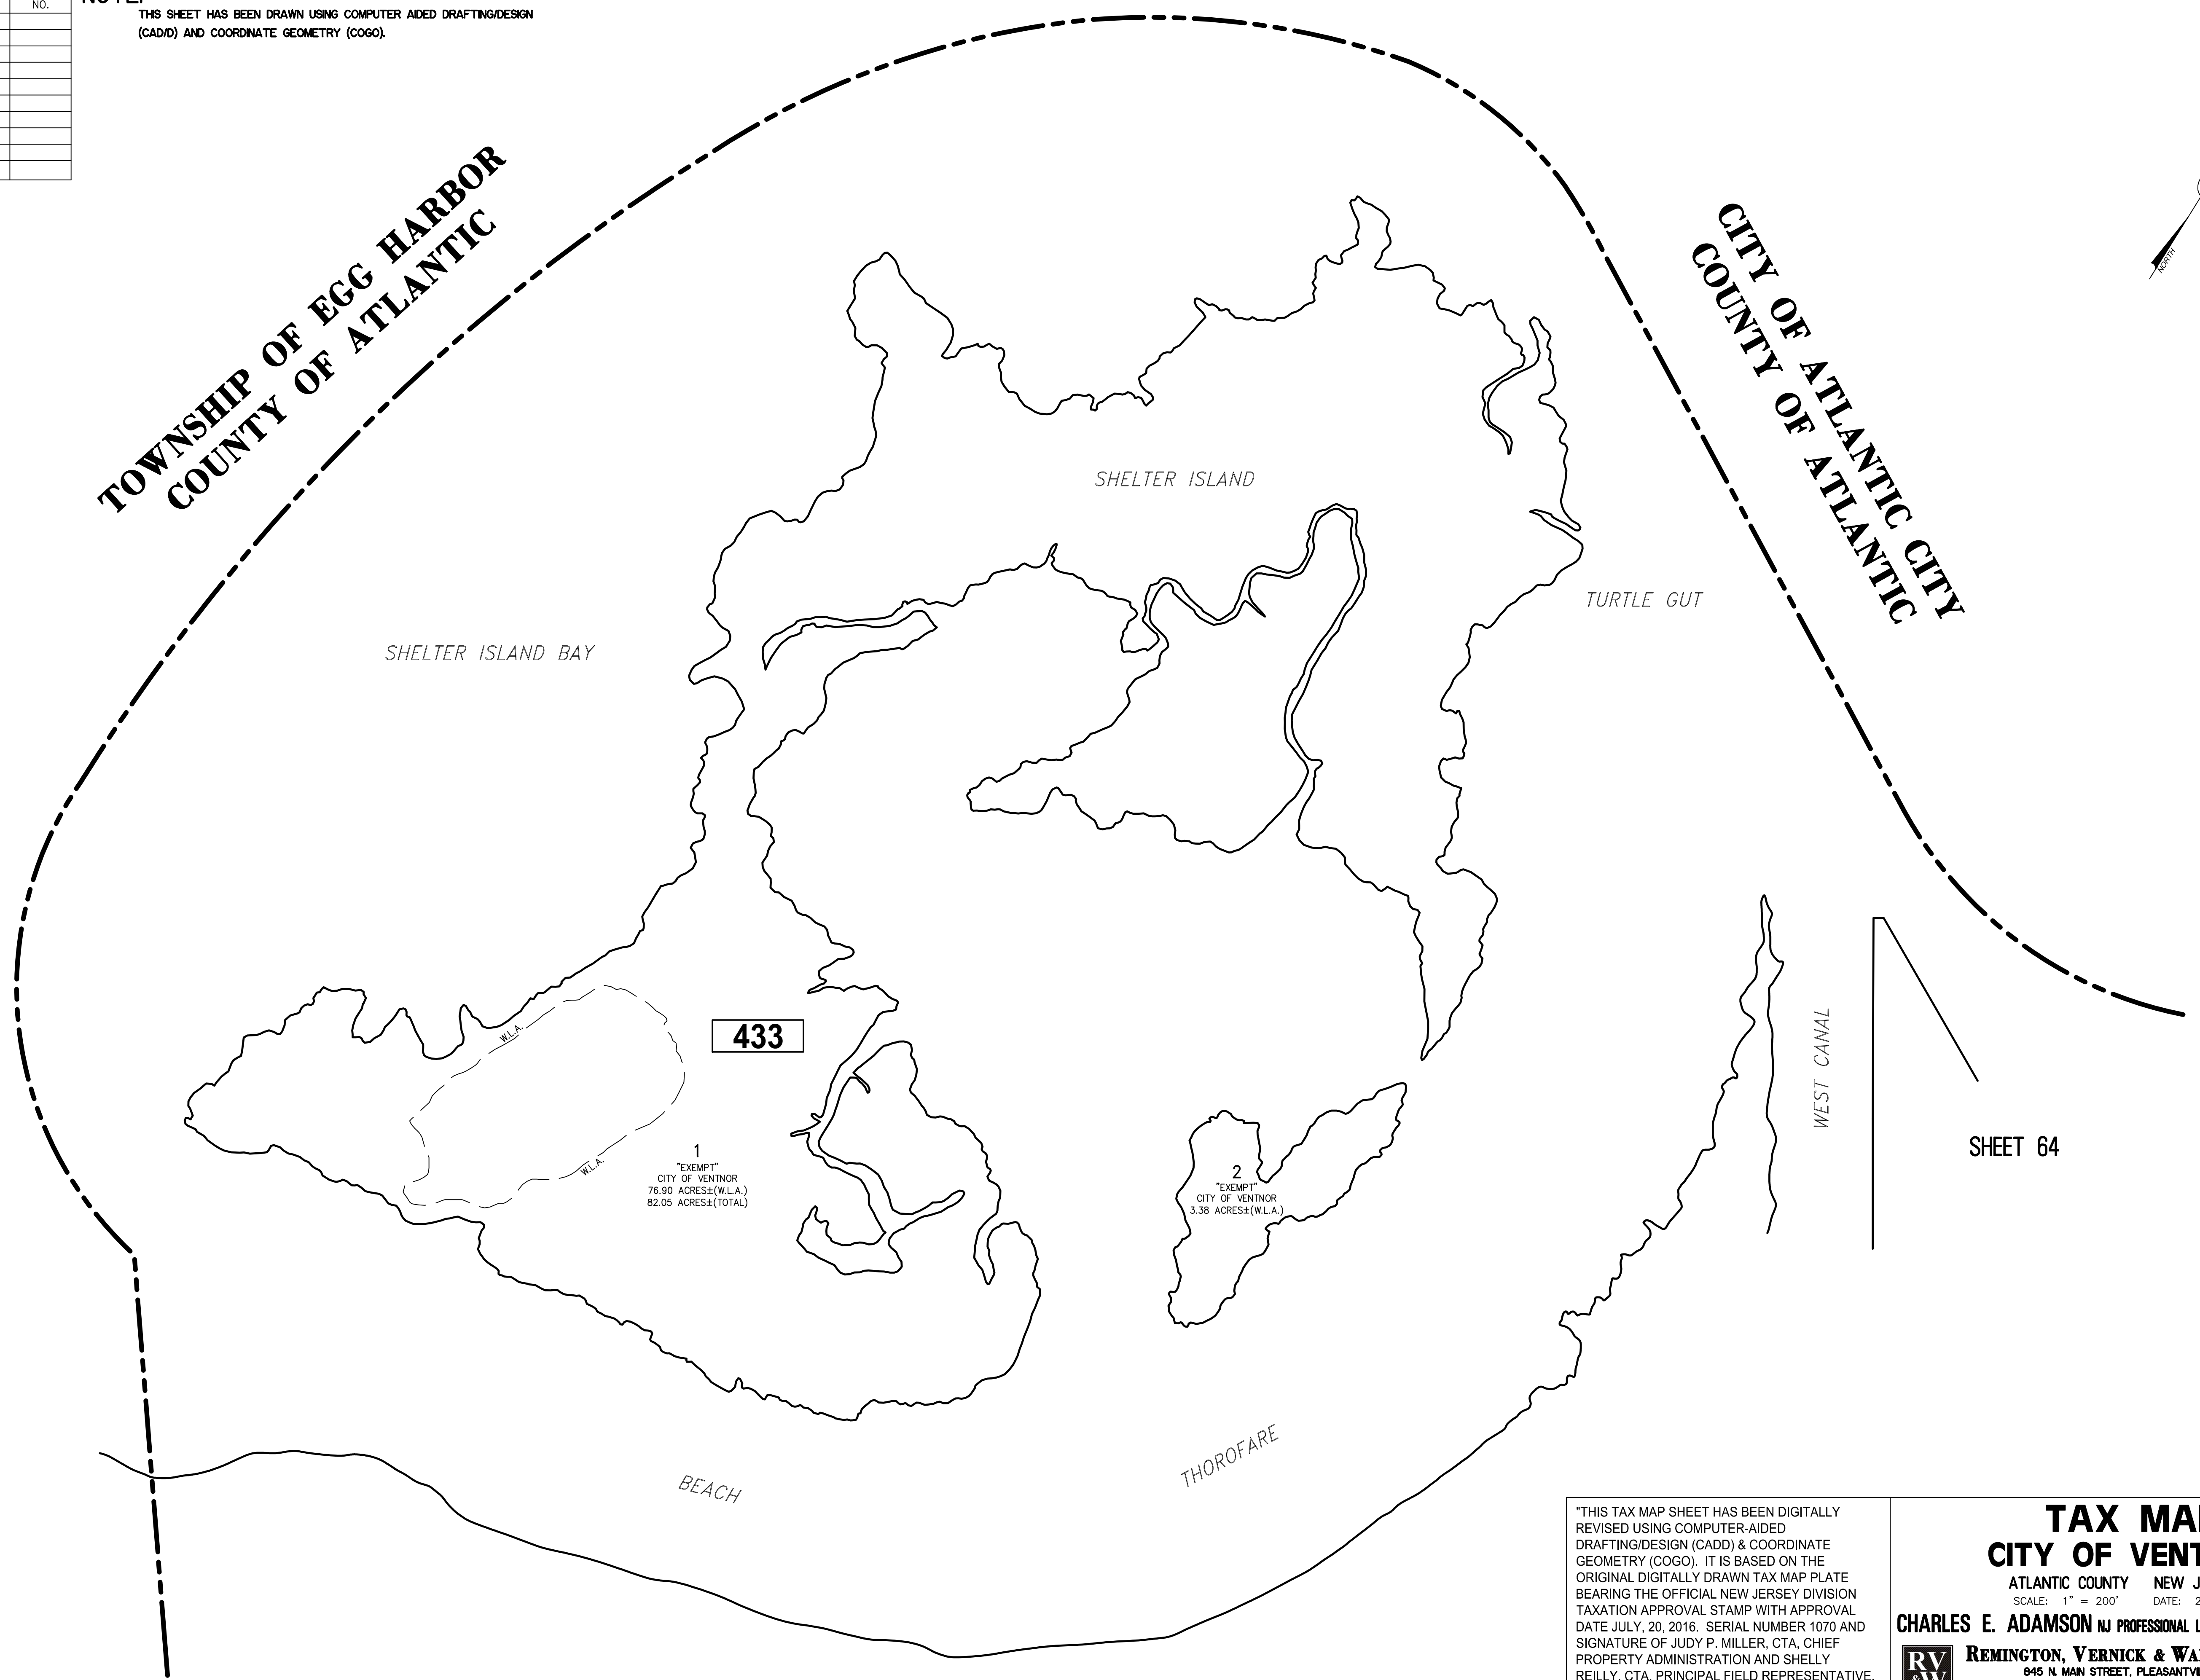

433

1
 "EXEMPT"
 CITY OF VENTNOR
 76.90 ACRES±(W.L.A.)
 82.05 ACRES±(TOTAL)

2
 "EXEMPT"
 CITY OF VENTNOR
 3.38 ACRES±(W.L.A.)

SHEET 64

SHEET 49

"THIS TAX MAP SHEET HAS BEEN DIGITALLY REVISED USING COMPUTER-AIDED DRAFTING/DESIGN (CADD) & COORDINATE GEOMETRY (COGO). IT IS BASED ON THE ORIGINAL DIGITALLY DRAWN TAX MAP PLATE BEARING THE OFFICIAL NEW JERSEY DIVISION TAXATION APPROVAL STAMP WITH APPROVAL DATE JULY, 20, 2016. SERIAL NUMBER 1070 AND SIGNATURE OF JUDY P. MILLER, CTA, CHIEF PROPERTY ADMINISTRATION AND SHELLY REILLY, CTA, PRINCIPAL FIELD REPRESENTATIVE. THE ORIGINAL DIGITALLY DRAWN TAX MAP PLATE WITH THE OFFICIAL APPROVAL STAMP IS ON FILE WITH REMINGTON & VERNICK ENGINEERS."

**TAX MAP
 CITY OF VENTNOR**

ATLANTIC COUNTY NEW JERSEY
 SCALE: 1" = 200' DATE: 2-19-2015

CHARLES E. ADAMSON NJ PROFESSIONAL LAND SURVEYOR LIC. NO. 42627

RV & W
REMINGTON, VERNICK & WALBERG ENGINEERS
 845 N. MAIN STREET, PLEASANTVILLE, N.J. 08232
 (609) 645-7000, FAX (609) 645-7076
 WEB SITE ADDRESS: WWW.RVW.COM
 TO SHOW CONDITIONS AS OF 3-01-2022