


SHEET 128

REVISIONS				
DATE	BY	LIC. NO	BLOCK	LOT

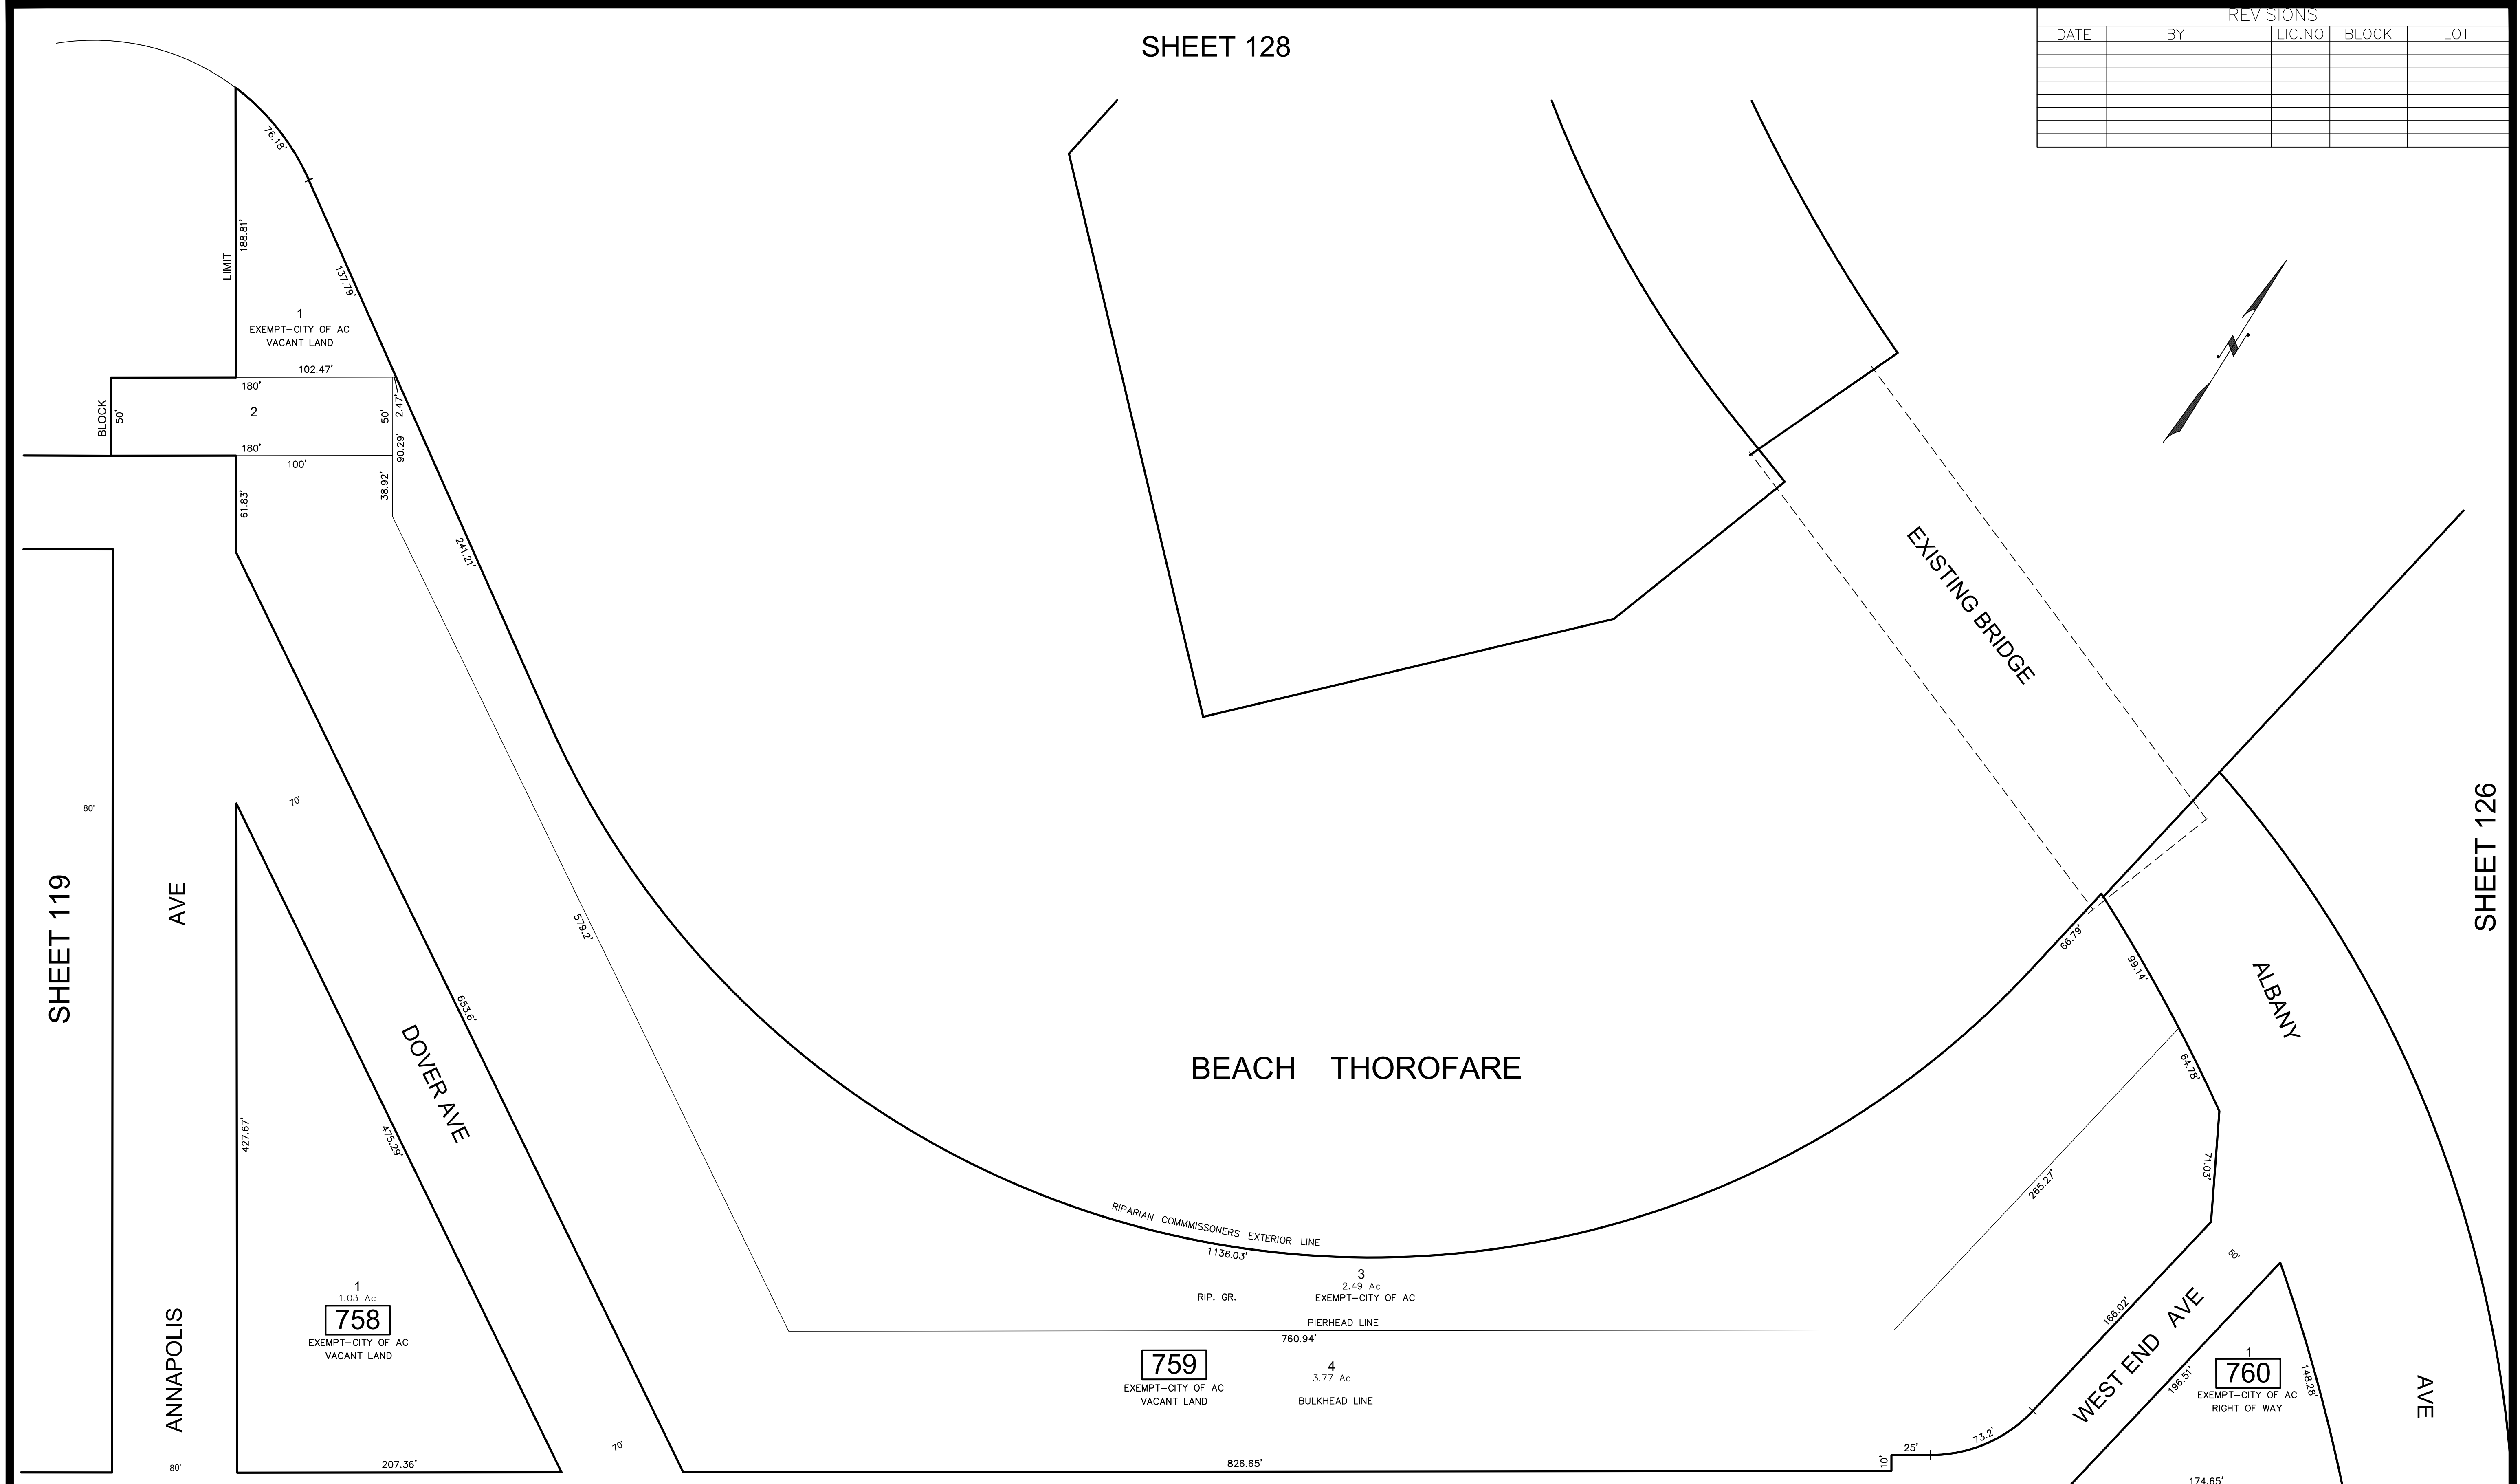


1
1.03 Ac
758
EXEMPT-CITY OF AC
VACANT LAND

759
EXEMPT-CITY OF AC
VACANT LAND

3
2.49 Ac
EXEMPT-CITY OF AC

4
3.77 Ac
BULKHEAD LINE

1
EXEMPT-CITY OF AC
760
RIGHT OF WAY

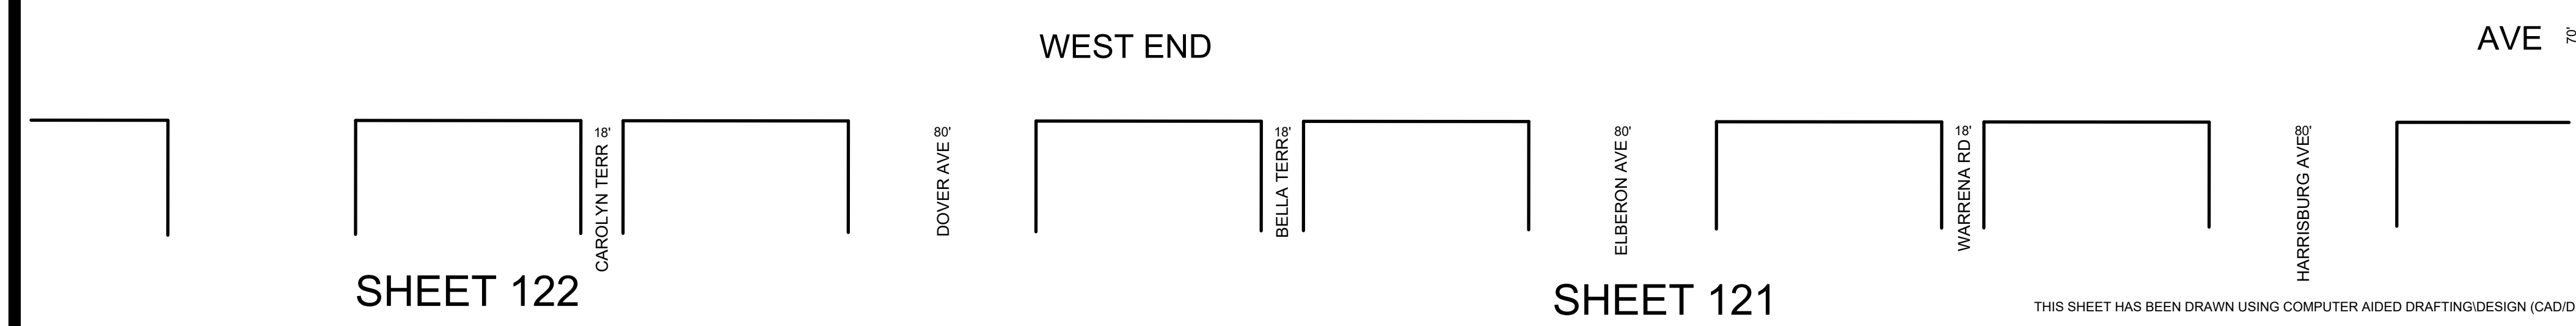

SHEET 122

SHEET 121

THIS SHEET HAS BEEN DRAWN USING COMPUTER AIDED DRAFTING/DESIGN (CADD)

THIS MAP HAS BEEN GIVEN A FORMAL CERTIFICATION BY THE DIVISION OF TAXATION ON NOVEMBER 25, 1997, SIGNED BY WILLIAM H. BLACK, CTA AND ASSIGNED SERIAL NUMBER 778

TAX MAP
CITY OF ATLANTIC CITY
ATLANTIC COUNTY, NEW JERSEY
SCALE: 1" = 50'
JOSEPH M DOLAN, PLS, PP
MUNICIPAL LAND SURVEYOR
NEW JERSEY LICENSE NO. 23930
OFFICE OF THE CITY ENGINEER
603 CITY HALL
ATLANTIC CITY, NEW JERSEY 08401
DATE: AUG 1995

TO SHOW CONDITIONS AS OF MAY 2019

COA# 24GA27973300