

THIS SHEET HAS BEEN DRAWN USING COMPUTER AIDED DRAFTING/DESIGN (CAD/D)

### TAX MAP CITY OF ATLANTIC CITY

ATLANTIC COUNTY,  
SCALE: 1" = 400'

NEW JERSEY  
DATE: AUG 1995

#### JOSEPH M DOLAN, PLS, PP


MUNICIPAL LAND SURVEYOR  
NEW JERSEY LICENSE NO. 23930  
OFFICE OF THE CITY ENGINEER  
603 CITY HALL  
ATLANTIC CITY, NEW JERSEY 08401

TO SHOW CONDITIONS AS OF MAY 2019


COA# 24GA27973300

THIS MAP HAS BEEN GIVEN A  
FORMAL CERTIFICATION BY THE  
DIVISION OF TAXATION ON  
NOVEMBER 25, 1997, SIGNED BY  
WILLIAM H. BLACK, CTA AND  
ASSIGNED SERIAL NUMBER 778

## SHEET 132

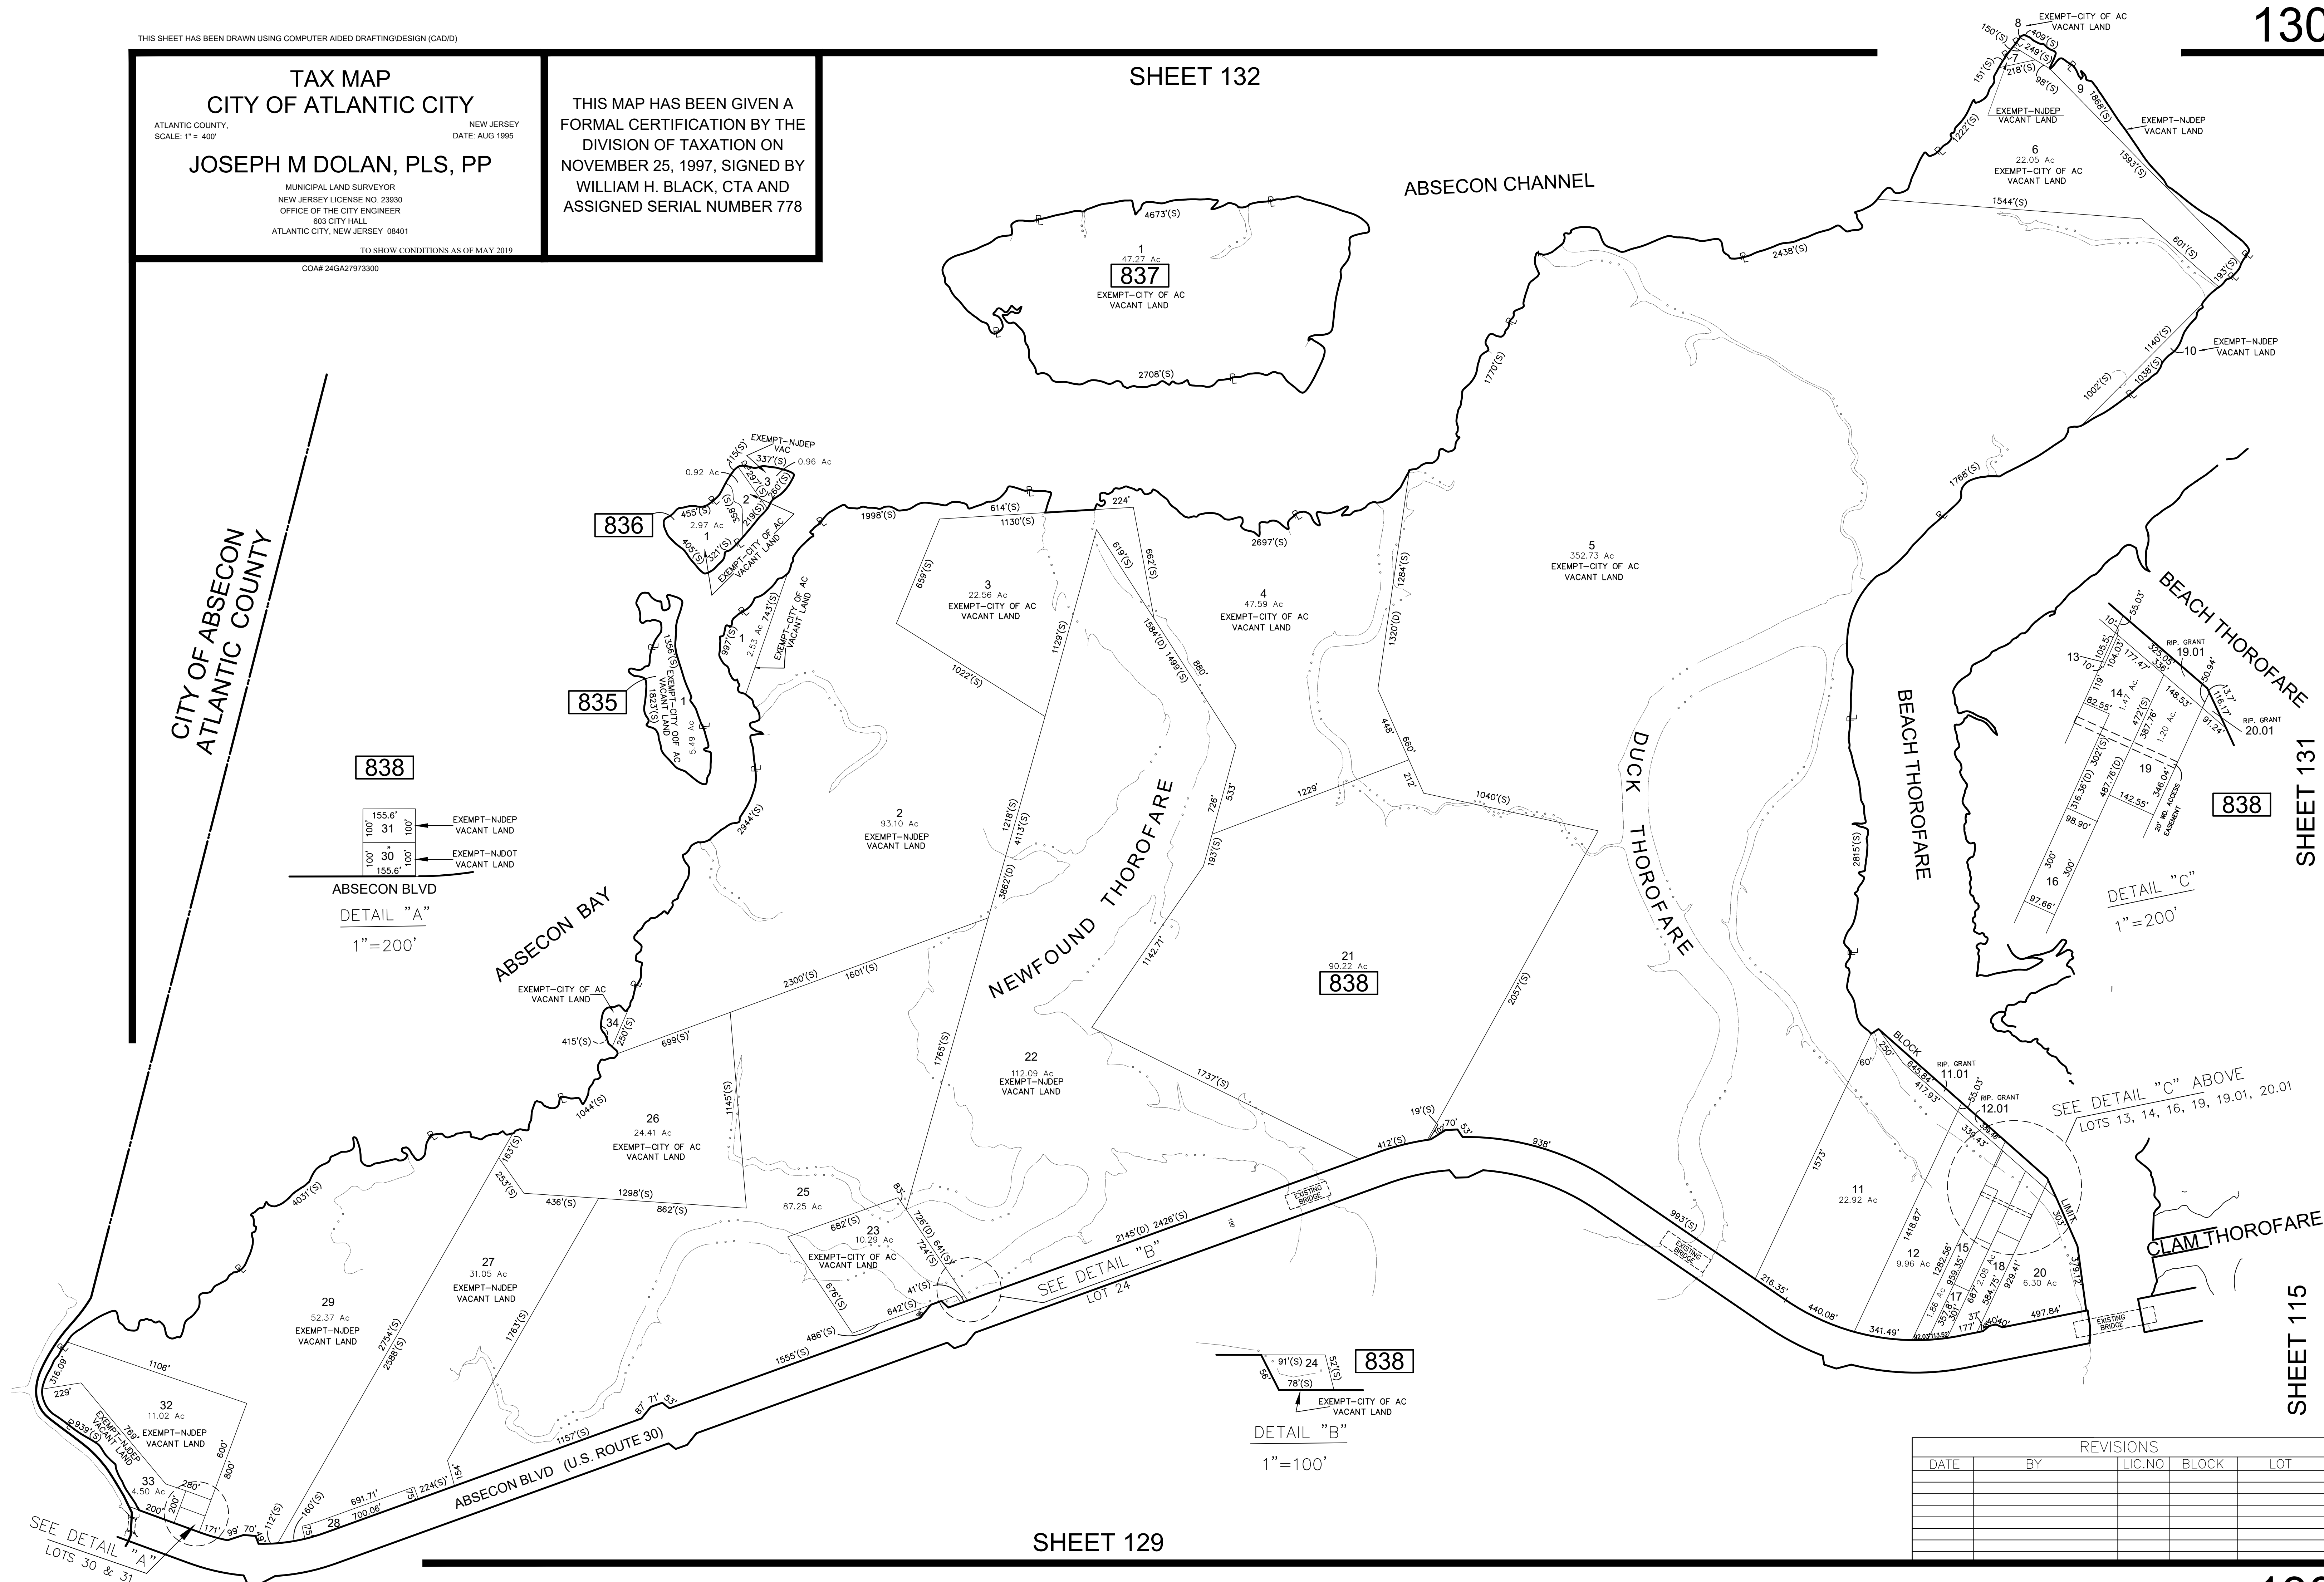


**838**

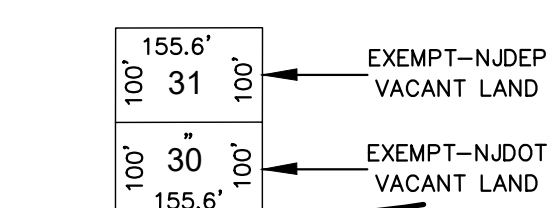

ABSECON BLVD  
DETAIL "A"  
1" = 200'

**838**

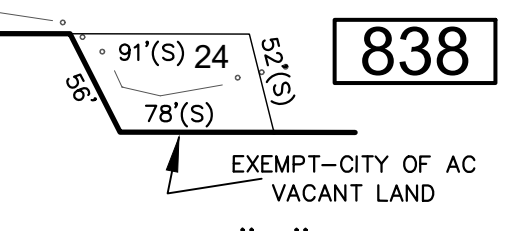

DETAIL "B"  
1" = 100'

DETAIL "C"  
1" = 200'

SEE DETAIL "C" ABOVE  
LOTS 13, 14, 16, 19, 19.01, 20.01

REVISIONS				
DATE	BY	LIC. NO.	BLOCK	LOT