






SHEET 90

SHEET 91

SHEET 98

GARDNER'S BASIN

SHEET 19

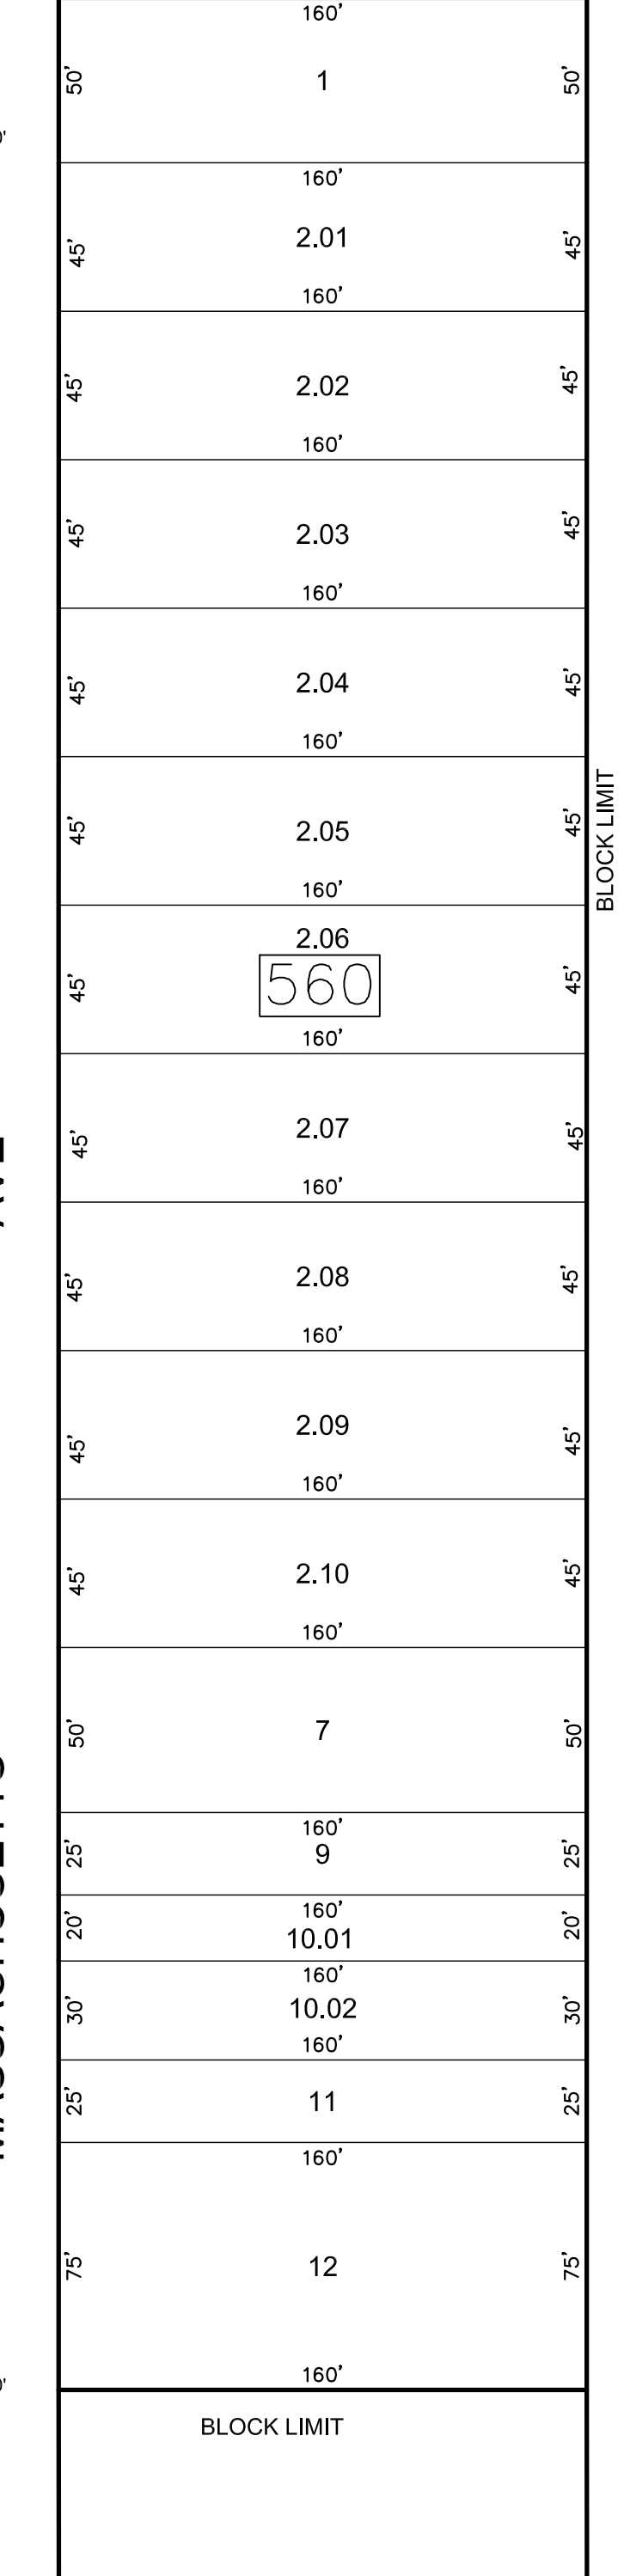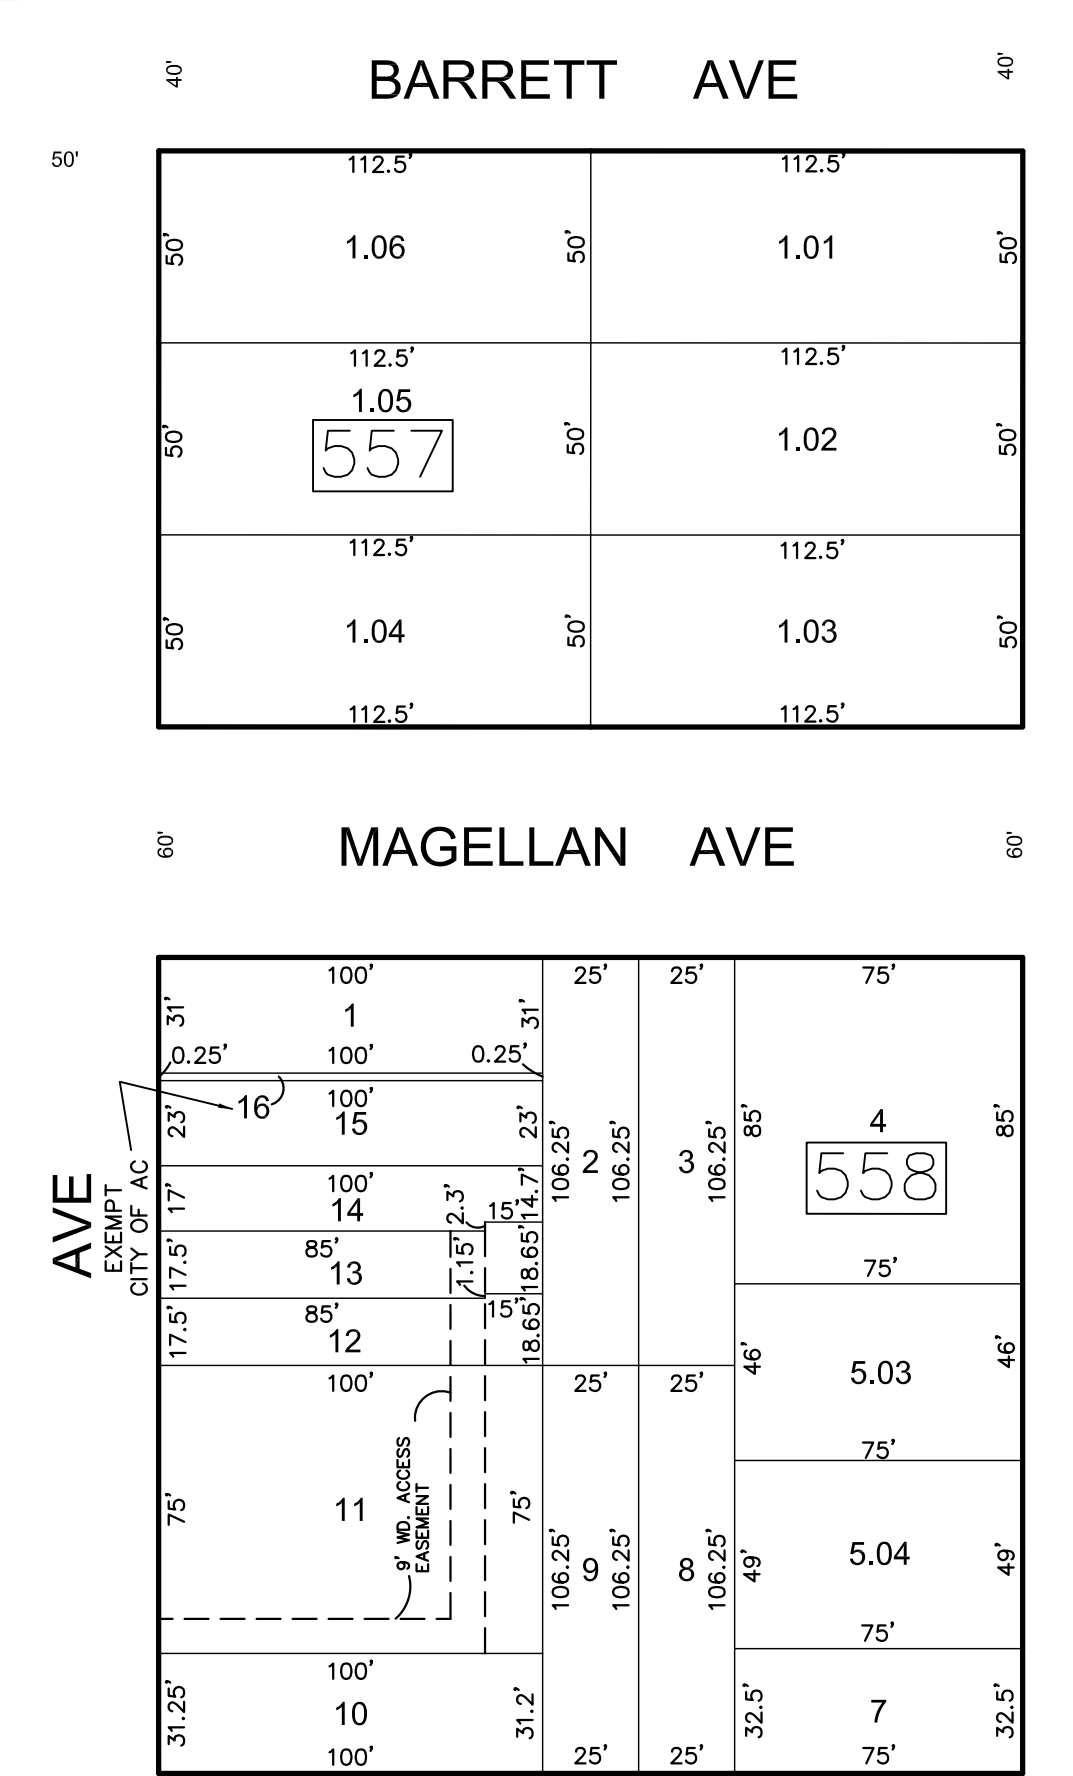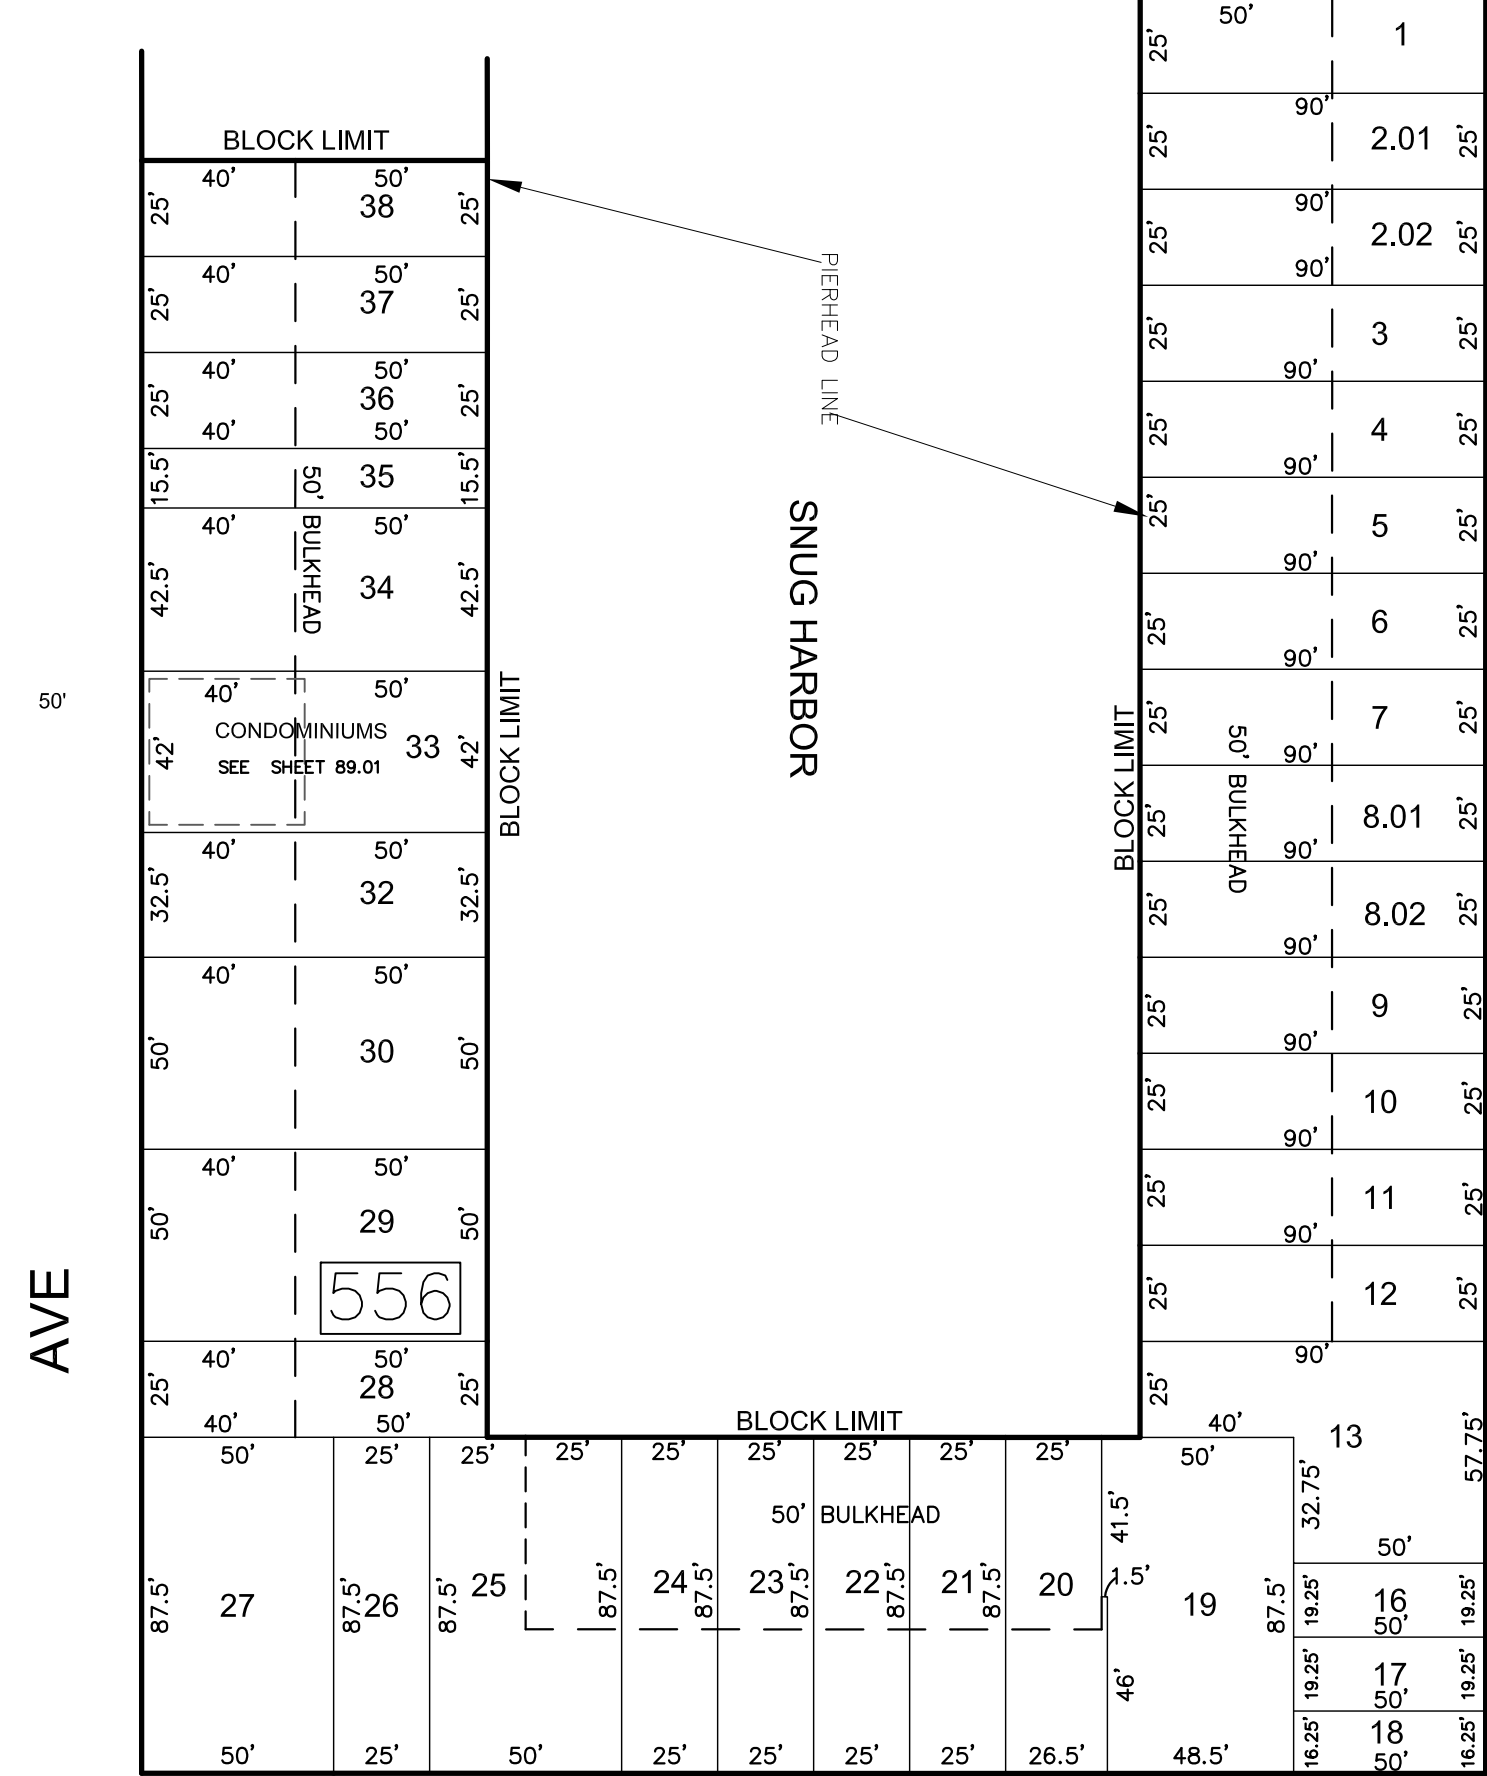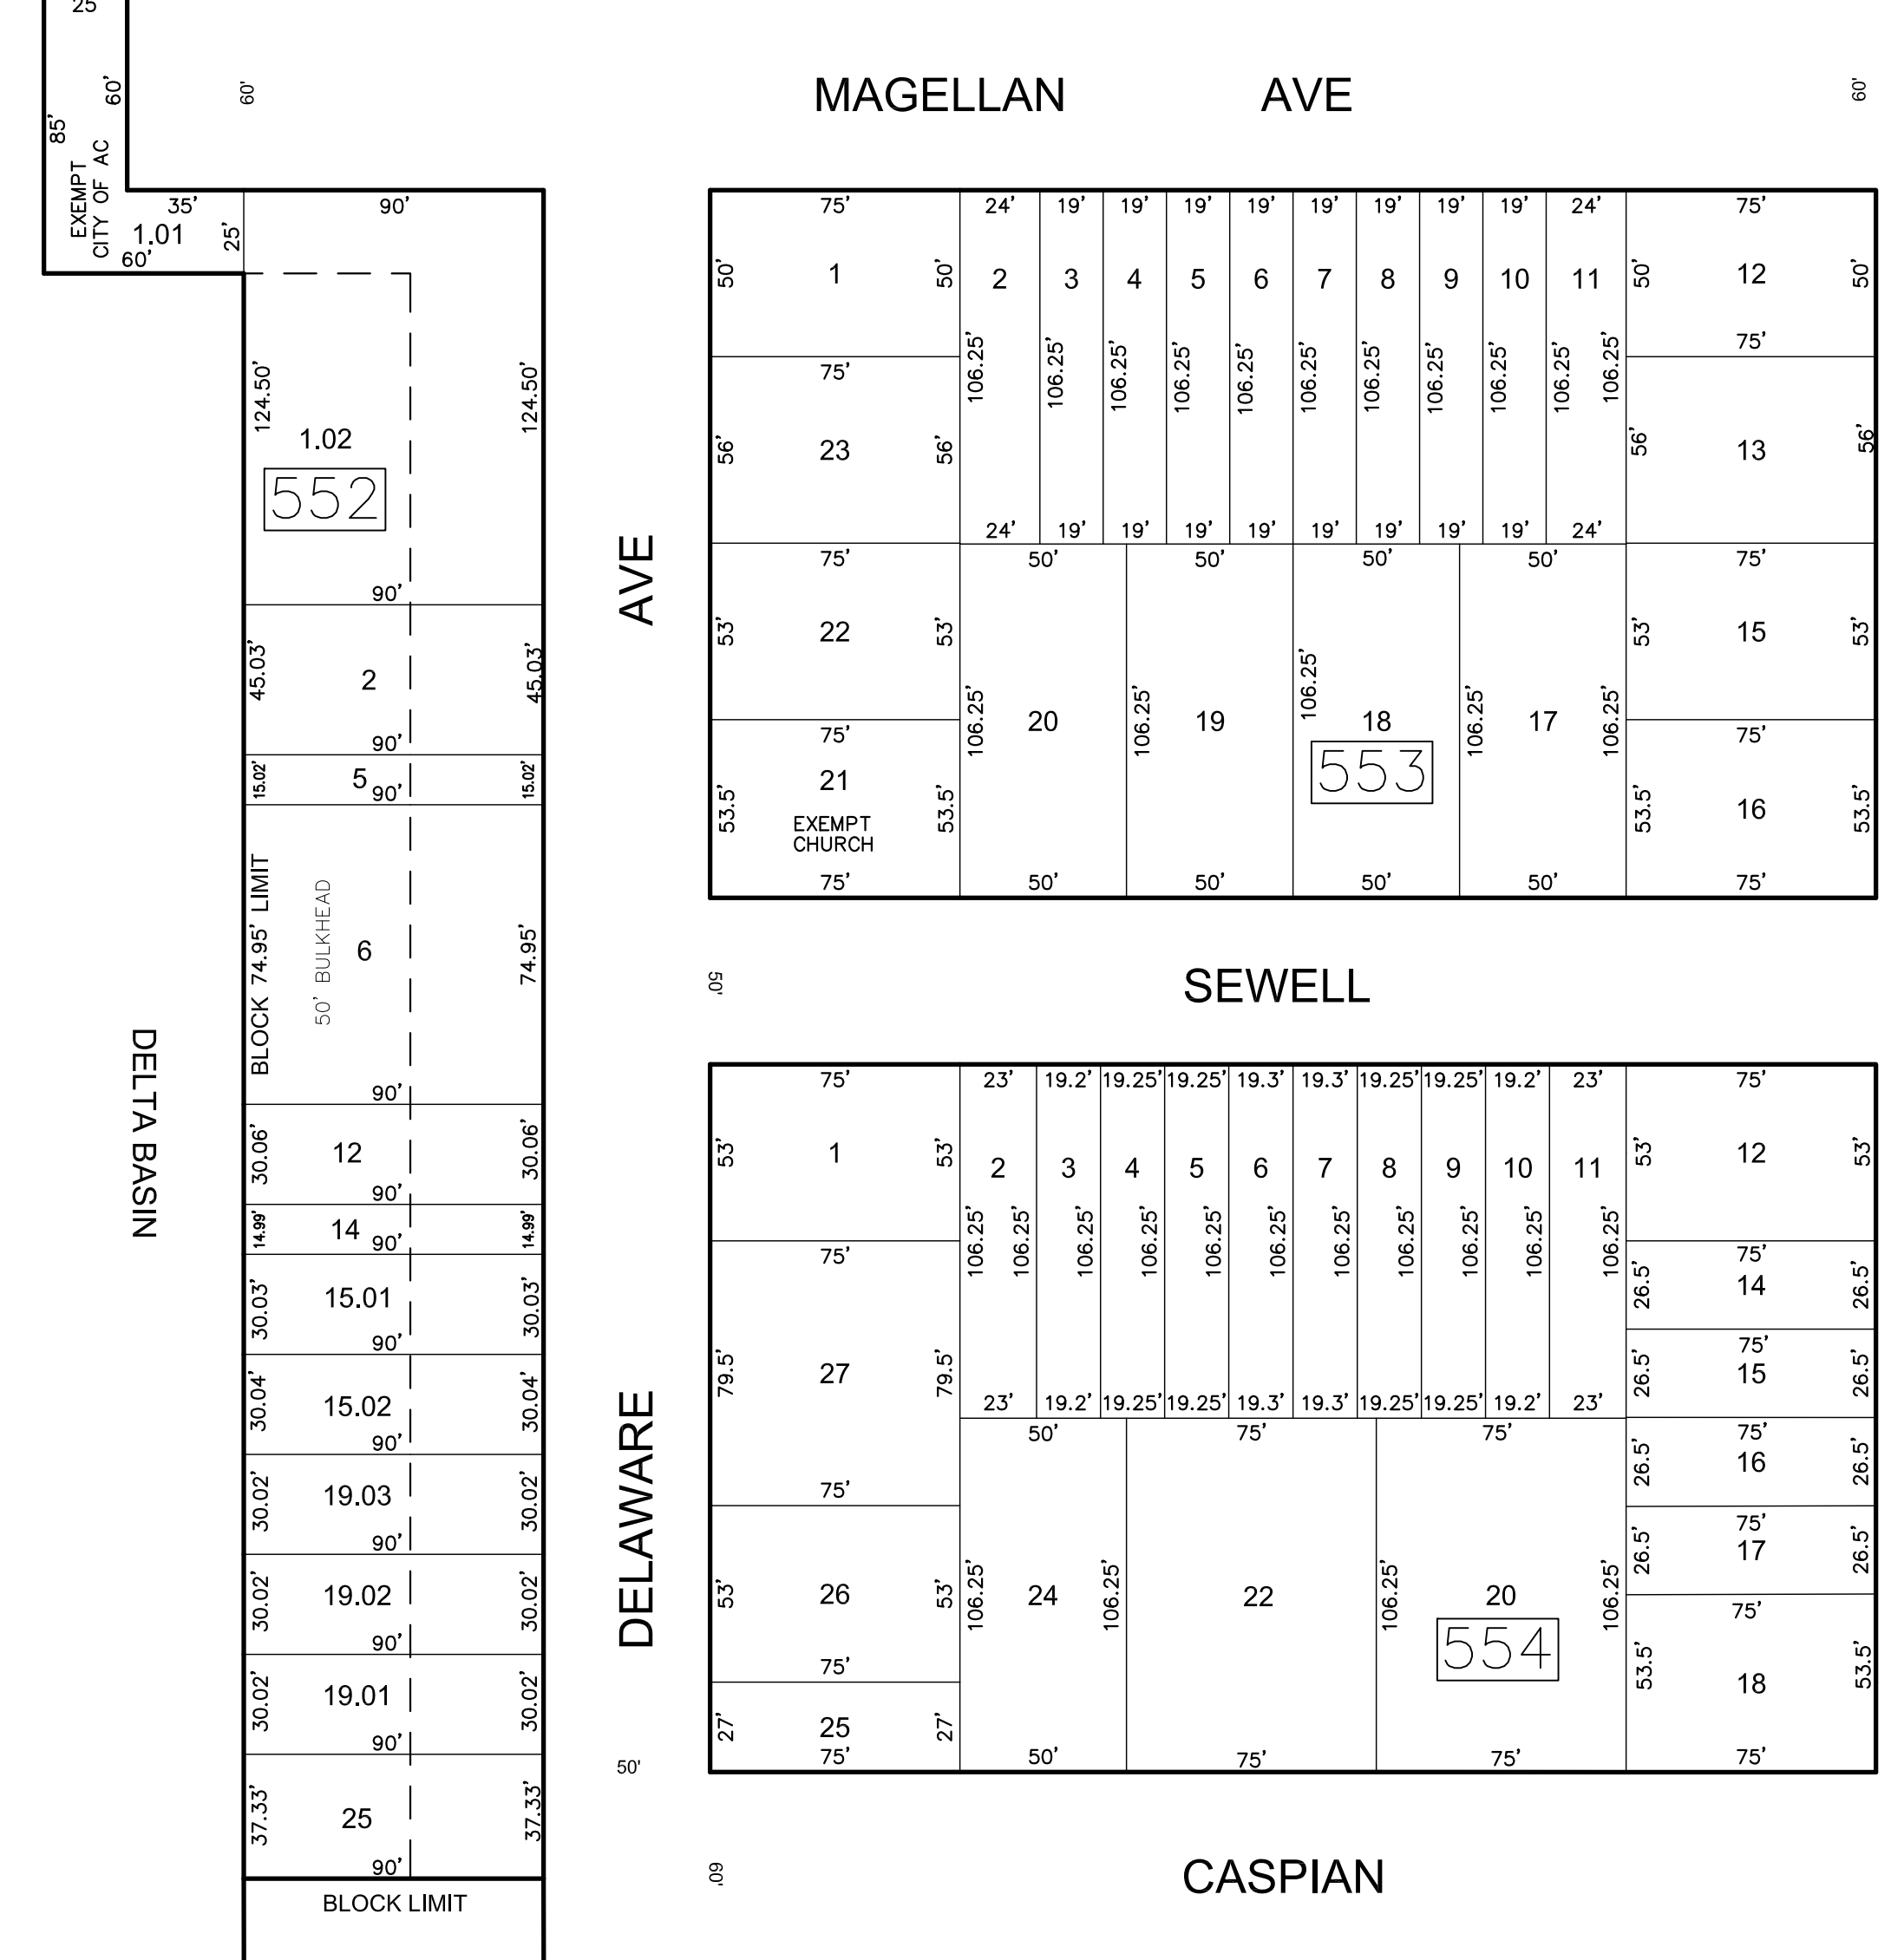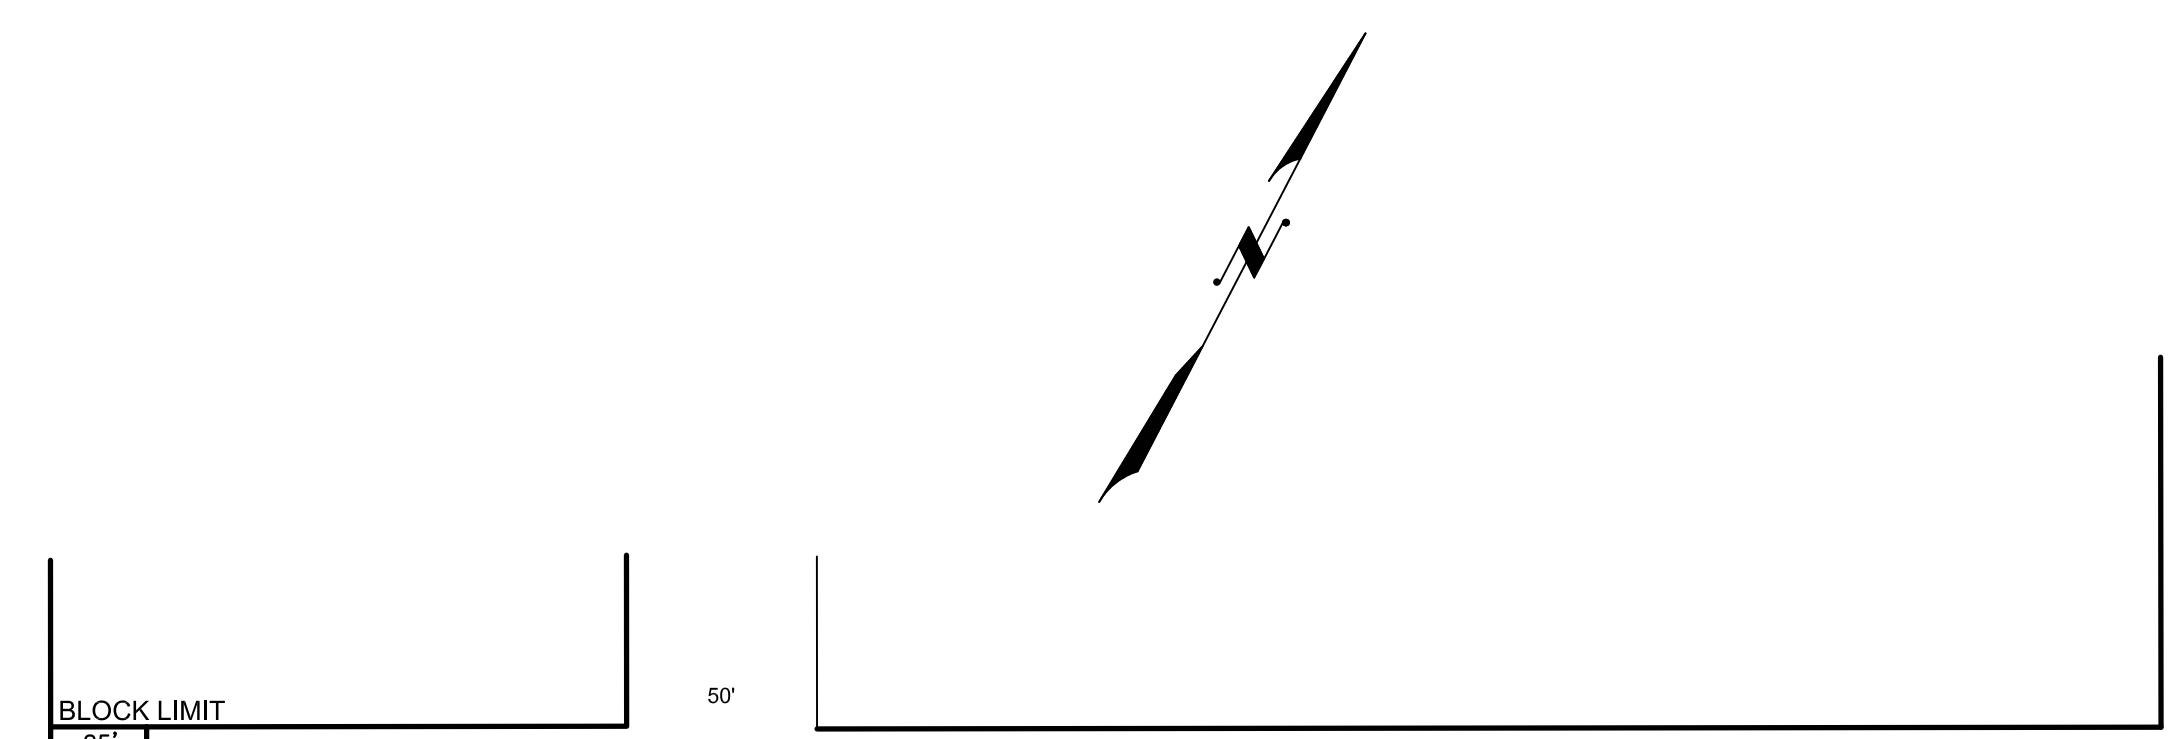

SHEET 87

SHEET 88

AVE

REVISIONS				
DATE	BY	LIC. NO.	BLOCK	LOT
08/2013	CHARLES A. ATKINSON-ARH	33994	552	6-11
09/2013	CHARLES A. ATKINSON-ARH	33994	554	23
02/2015	CHARLES A. ATKINSON-ARH	33994	556	30
08/2015	CHARLES A. ATKINSON-ARH	33994	556	33
01/2016	ED CLAY - ARH	34842	554	22
07/2019	ED CLAY - ARH	34842	552	19.01,19.03

THIS MAP HAS BEEN GIVEN A FORMAL CERTIFICATION BY THE DIVISION OF TAXATION ON NOVEMBER 25, 1997, SIGNED BY WILLIAM H. BLACK, CTA AND ASSIGNED SERIAL NUMBER 778

TAX MAP
CITY OF ATLANTIC CITY
 ATLANTIC COUNTY, NEW JERSEY
 SCALE: 1" = 50'
JOSEPH M DOLAN, PLS, PP
 MUNICIPAL LAND SURVEYOR
 NEW JERSEY LICENSE NO. 23930
 OFFICE OF THE CITY ENGINEER
 603 CITY HALL
 ATLANTIC CITY, NEW JERSEY 08401

THIS SHEET HAS BEEN DRAWN USING COMPUTER AIDED DRAFTING/DESIGN (CAD/D)