

REVISIONS				
DATE	BY	LIC. NO	BLOCK	LOT
01/2016	ED CLAY - ARH	34842	440	1-2

THIS SHEET HAS BEEN DRAWN USING COMPUTER AIDED DRAFTING/DESIGN (CAD)

DELTA AVE

ADRIATIC AVE

ABSECON BLVD

ADRIATIC AVE

AVE

PENNSYLVANIA

DREXEL AVE

MEDITERRANEAN

AVE

VIRGINIA

AVE

MARYLAND

AVE








AVE

DELAWARE

GRAFF LA

SHEET 78

SHEET 76

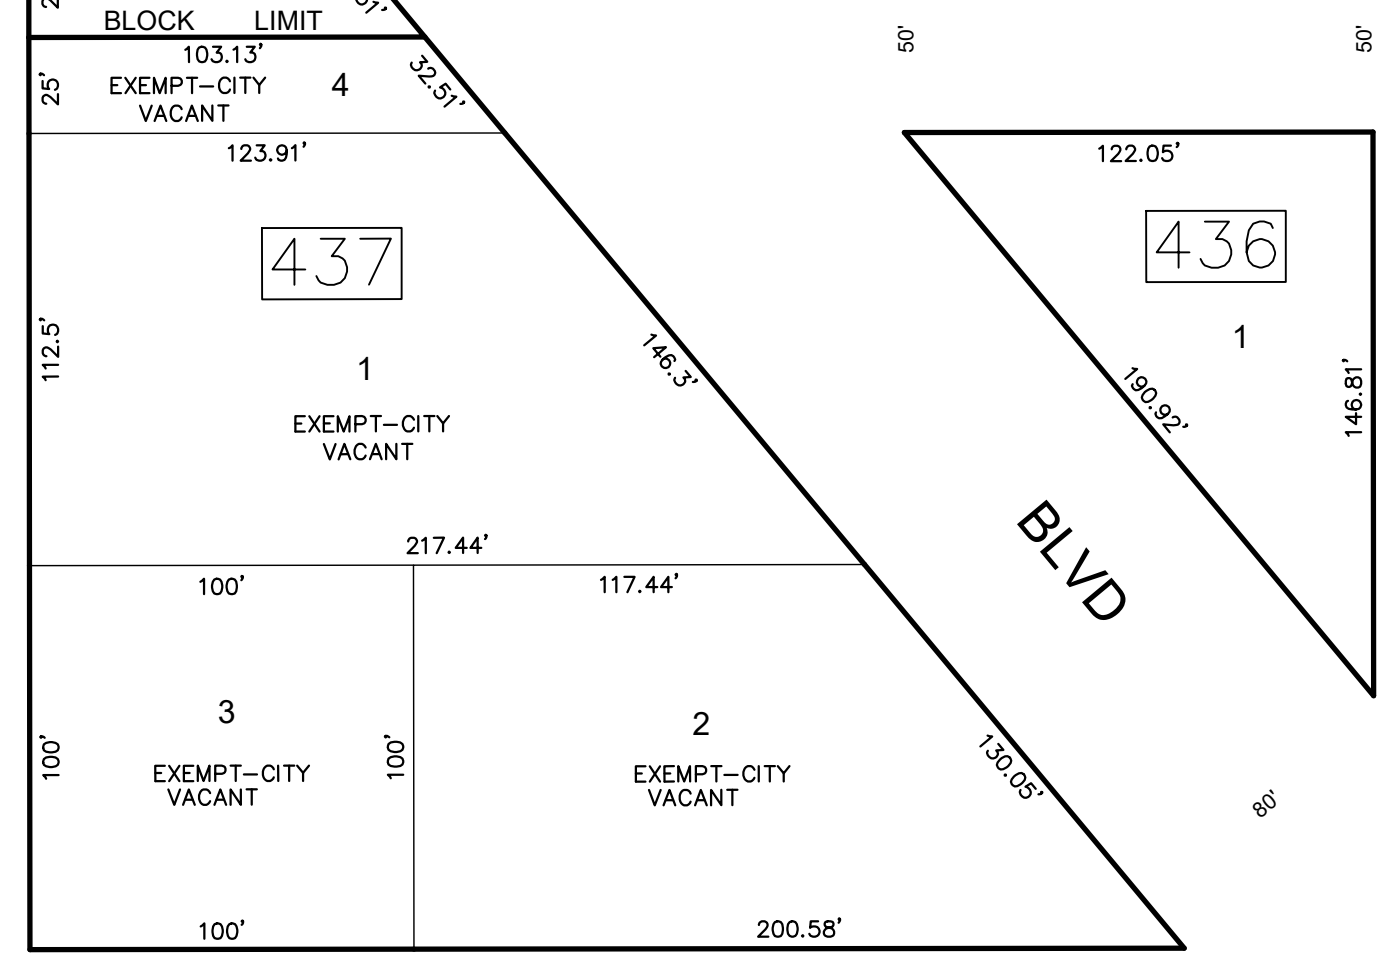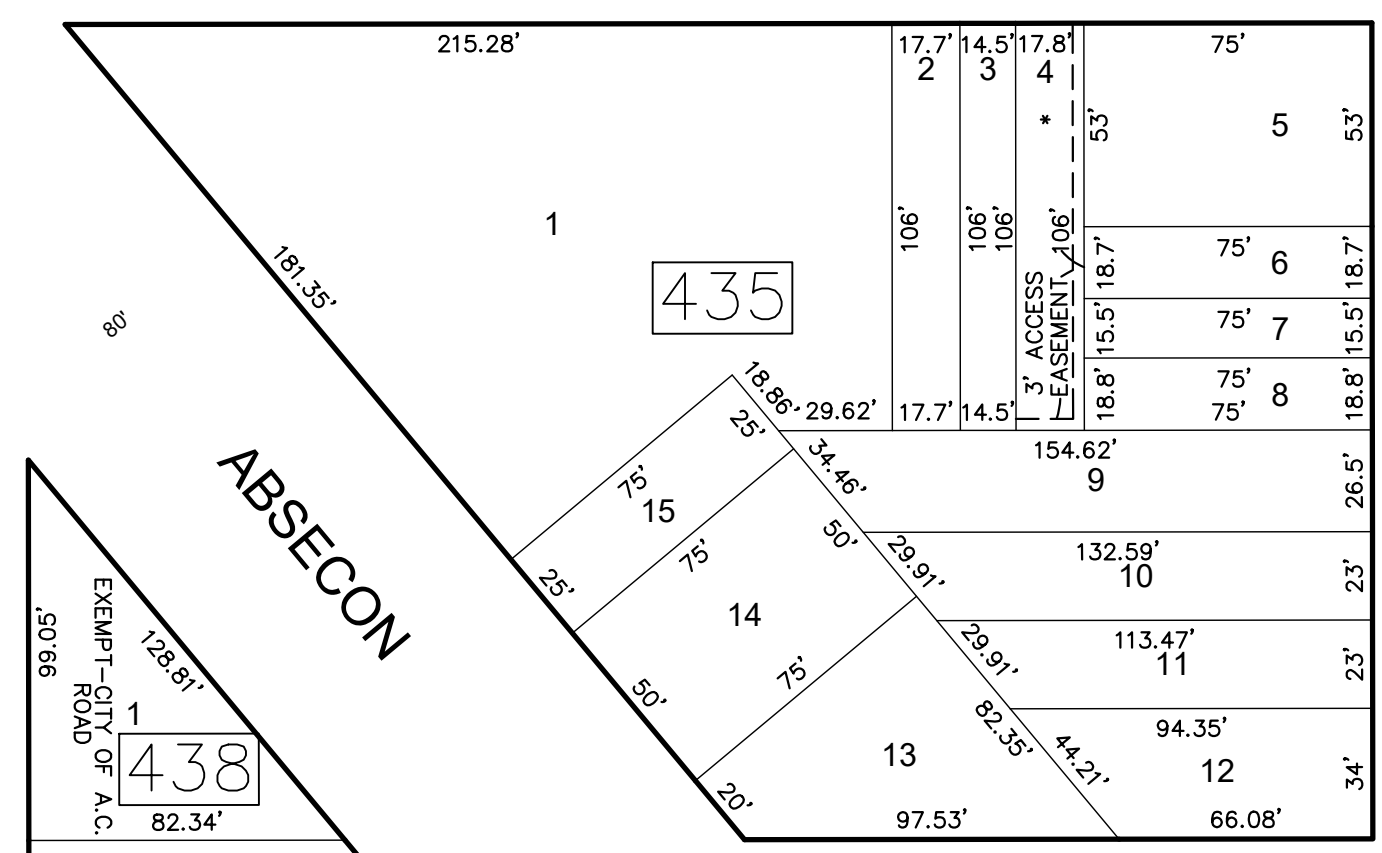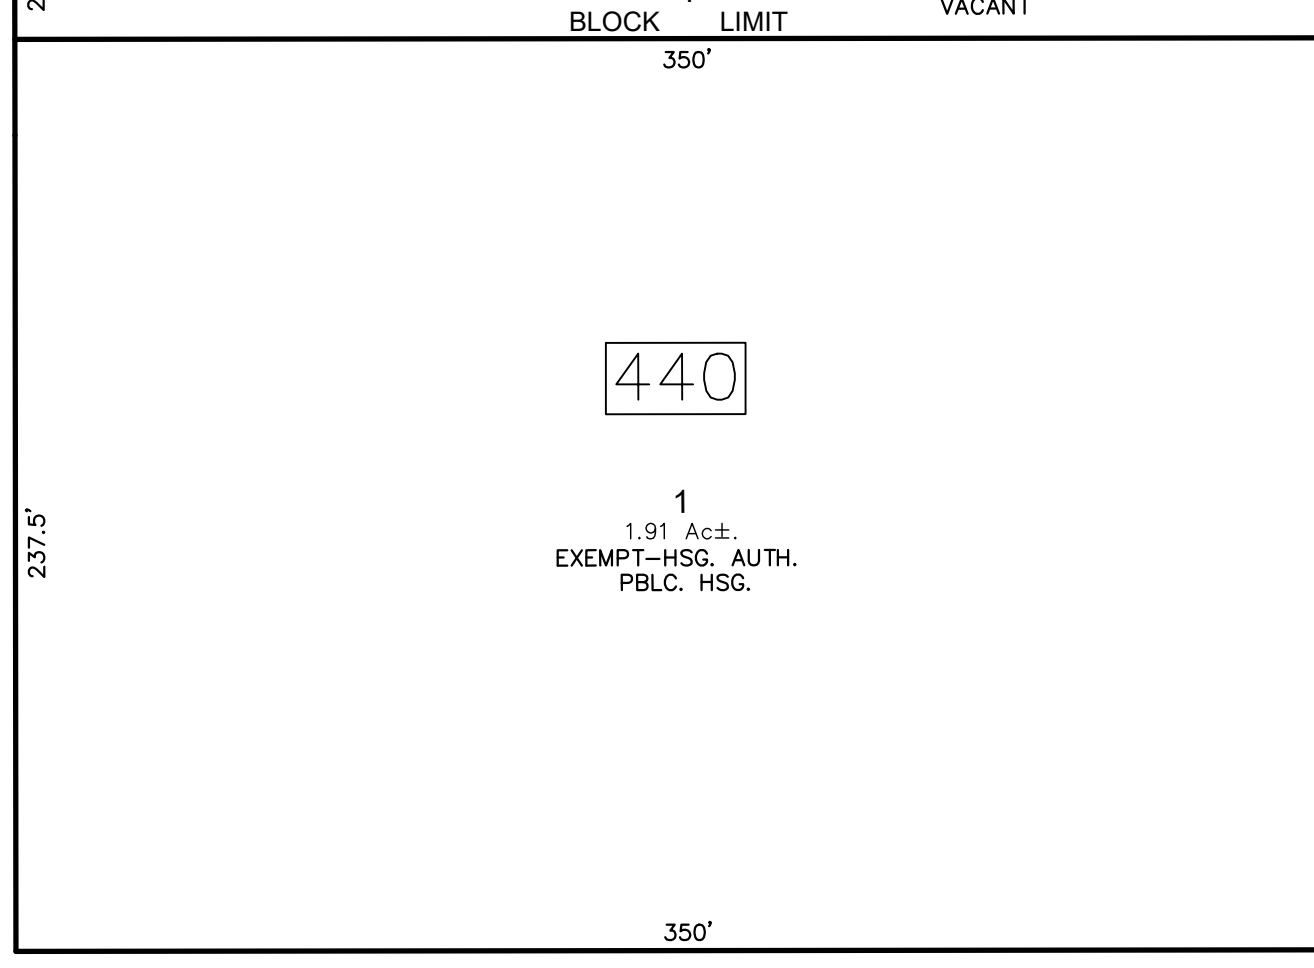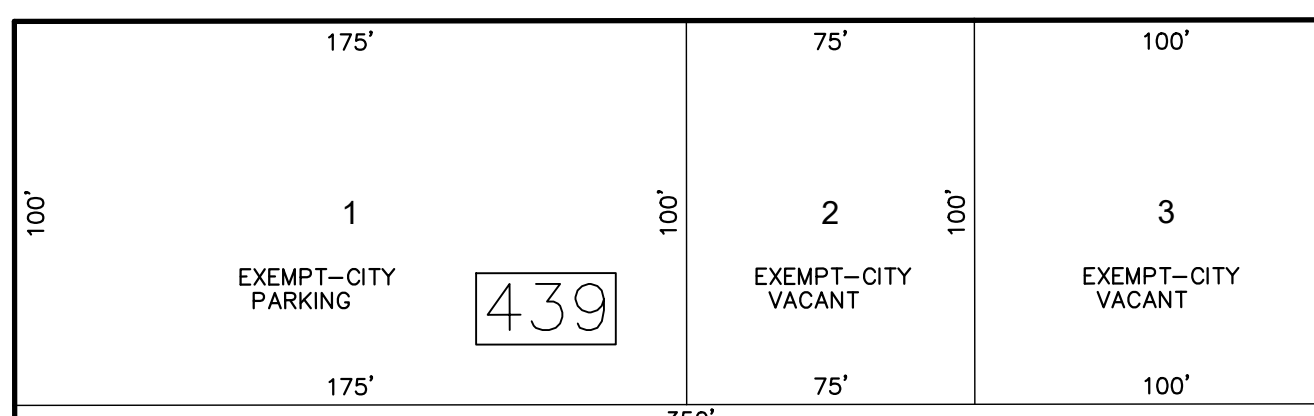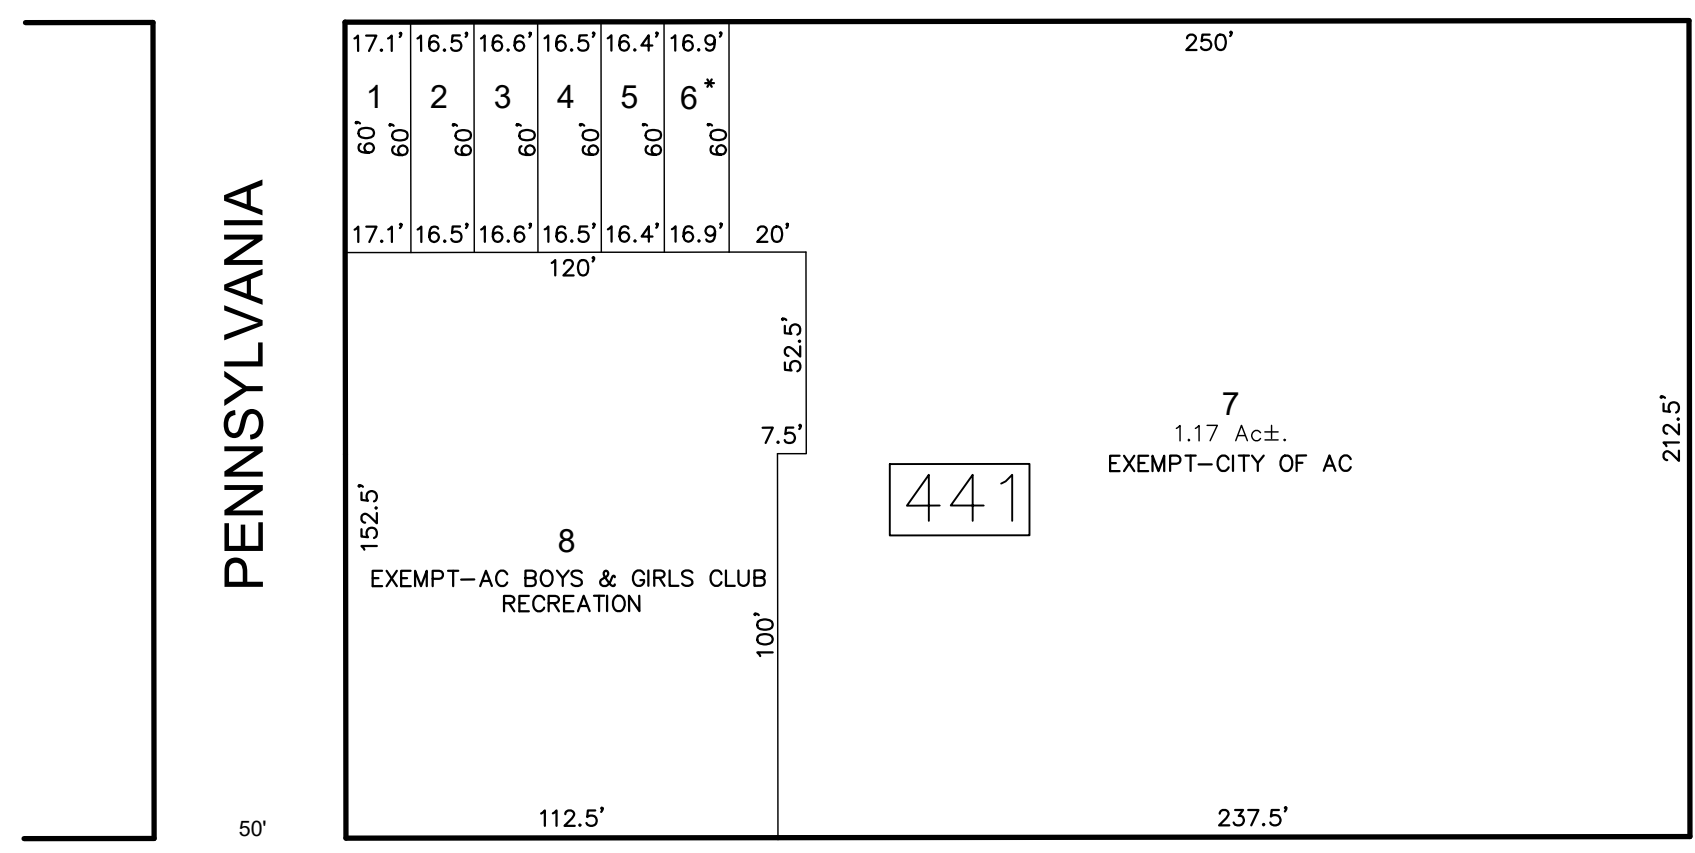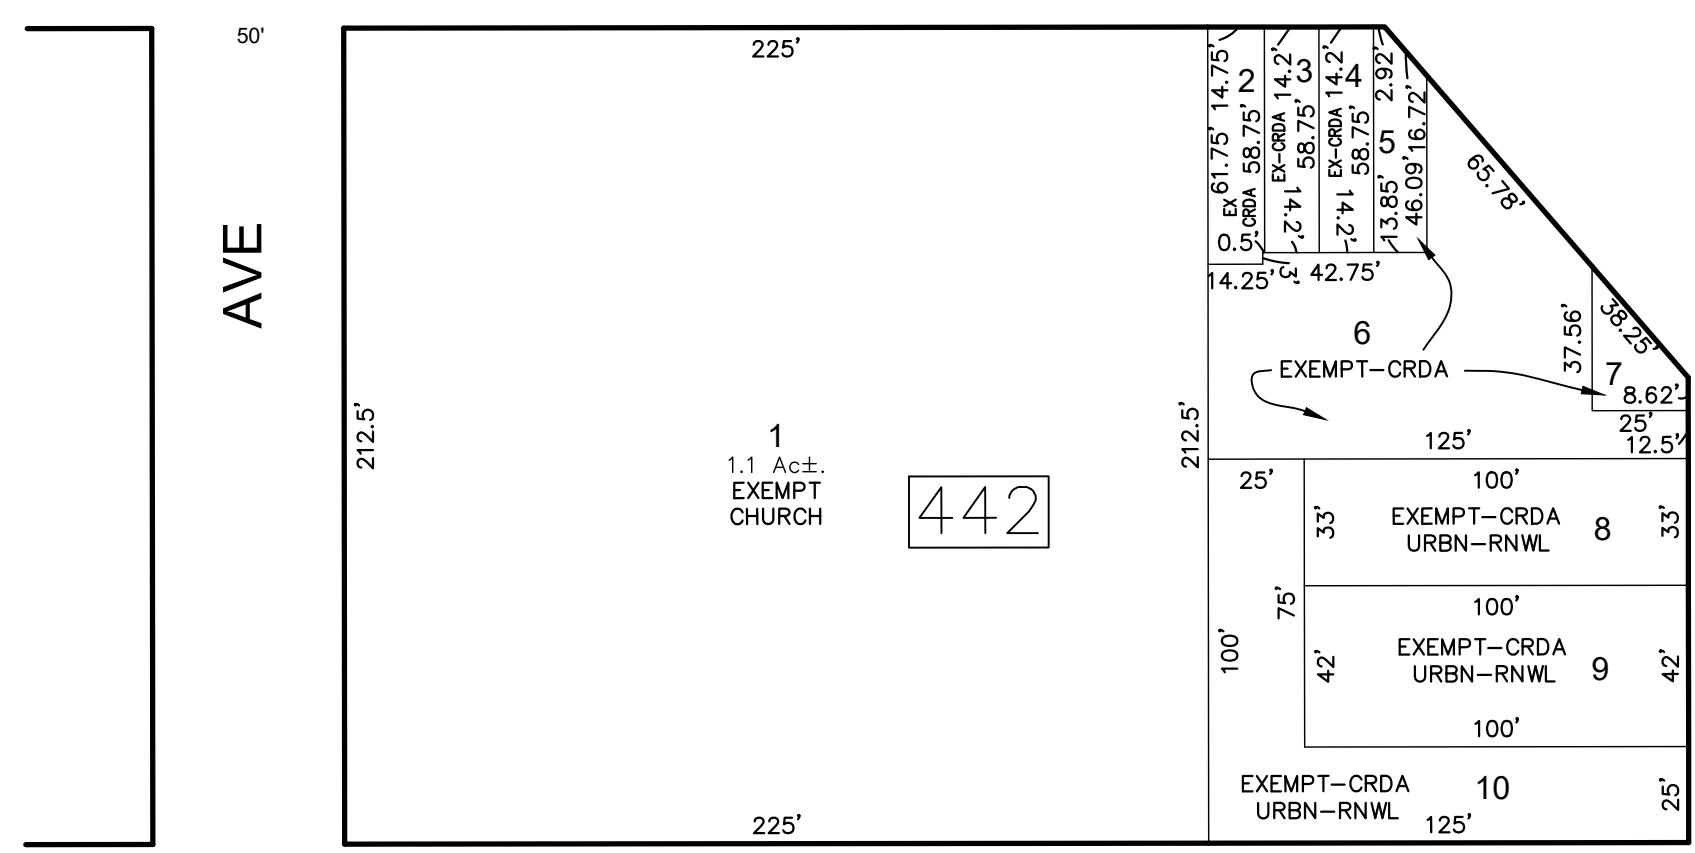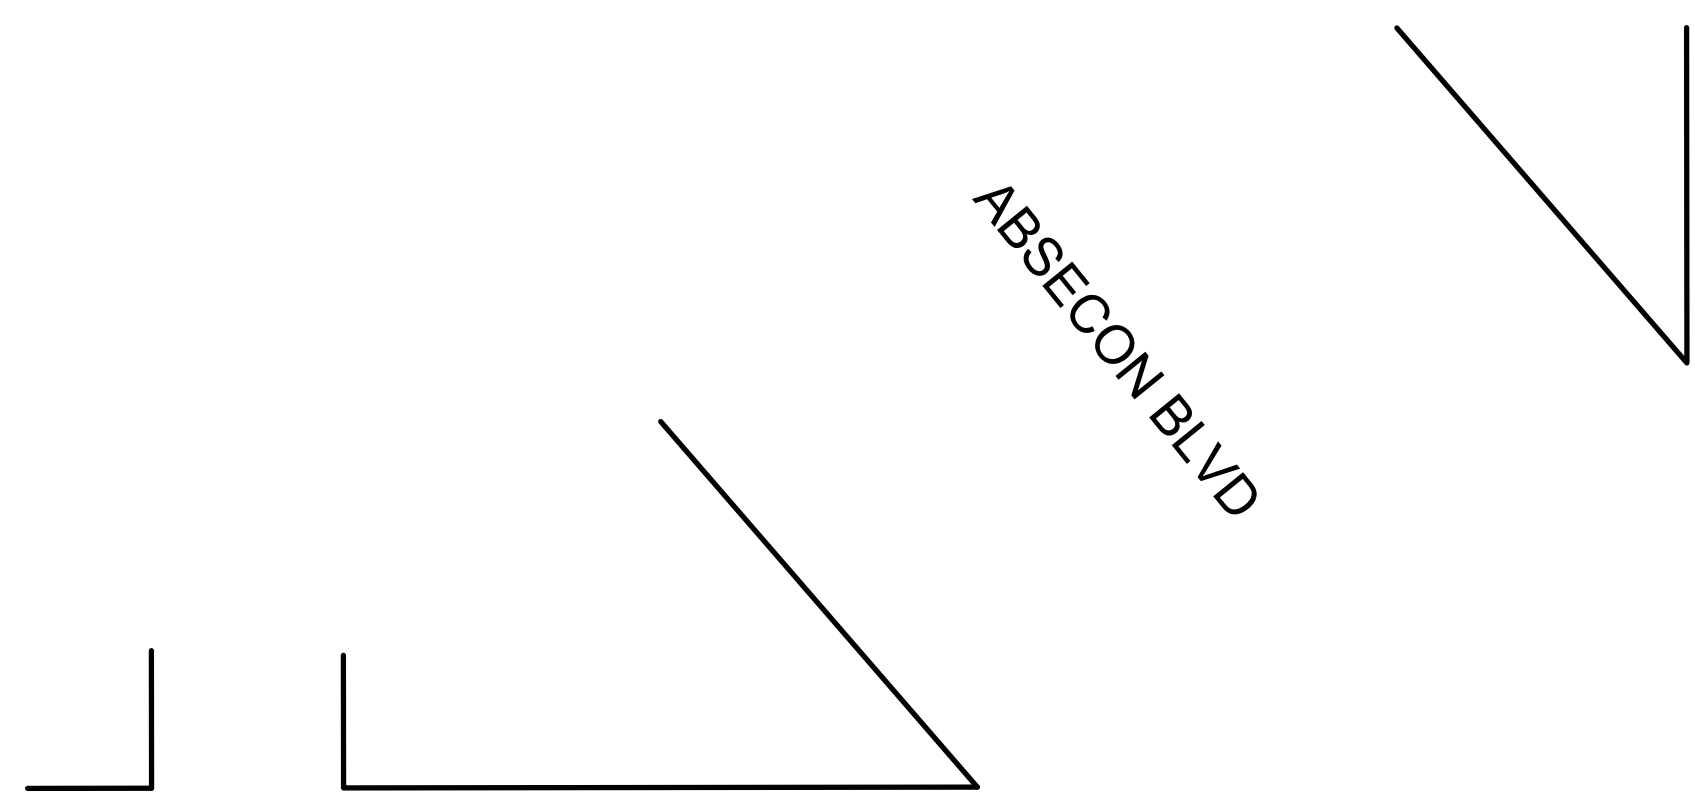

LEGEND: TAX EXEMPT PROPERTIES
* - CITY OF ATLANTIC CITY

THIS MAP HAS BEEN GIVEN A FORMAL CERTIFICATION BY THE DIVISION OF TAXATION ON NOVEMBER 25, 1997, SIGNED BY WILLIAM H. BLACK, CTA AND ASSIGNED SERIAL NUMBER 778

**TAX MAP**  
**CITY OF ATLANTIC CITY**  
 ATLANTIC COUNTY, NEW JERSEY  
 SCALE: 1" = 50'  
**JOSEPH M DOLAN, PLS, PP**  
 MUNICIPAL LAND SURVEYOR  
 NEW JERSEY LICENSE NO. 23930  
 OFFICE OF THE CITY ENGINEER  
 603 CITY HALL  
 ATLANTIC CITY, NEW JERSEY 08401

TO SHOW CONDITIONS AS OF MAY 2019

COA# 24GA27973300