
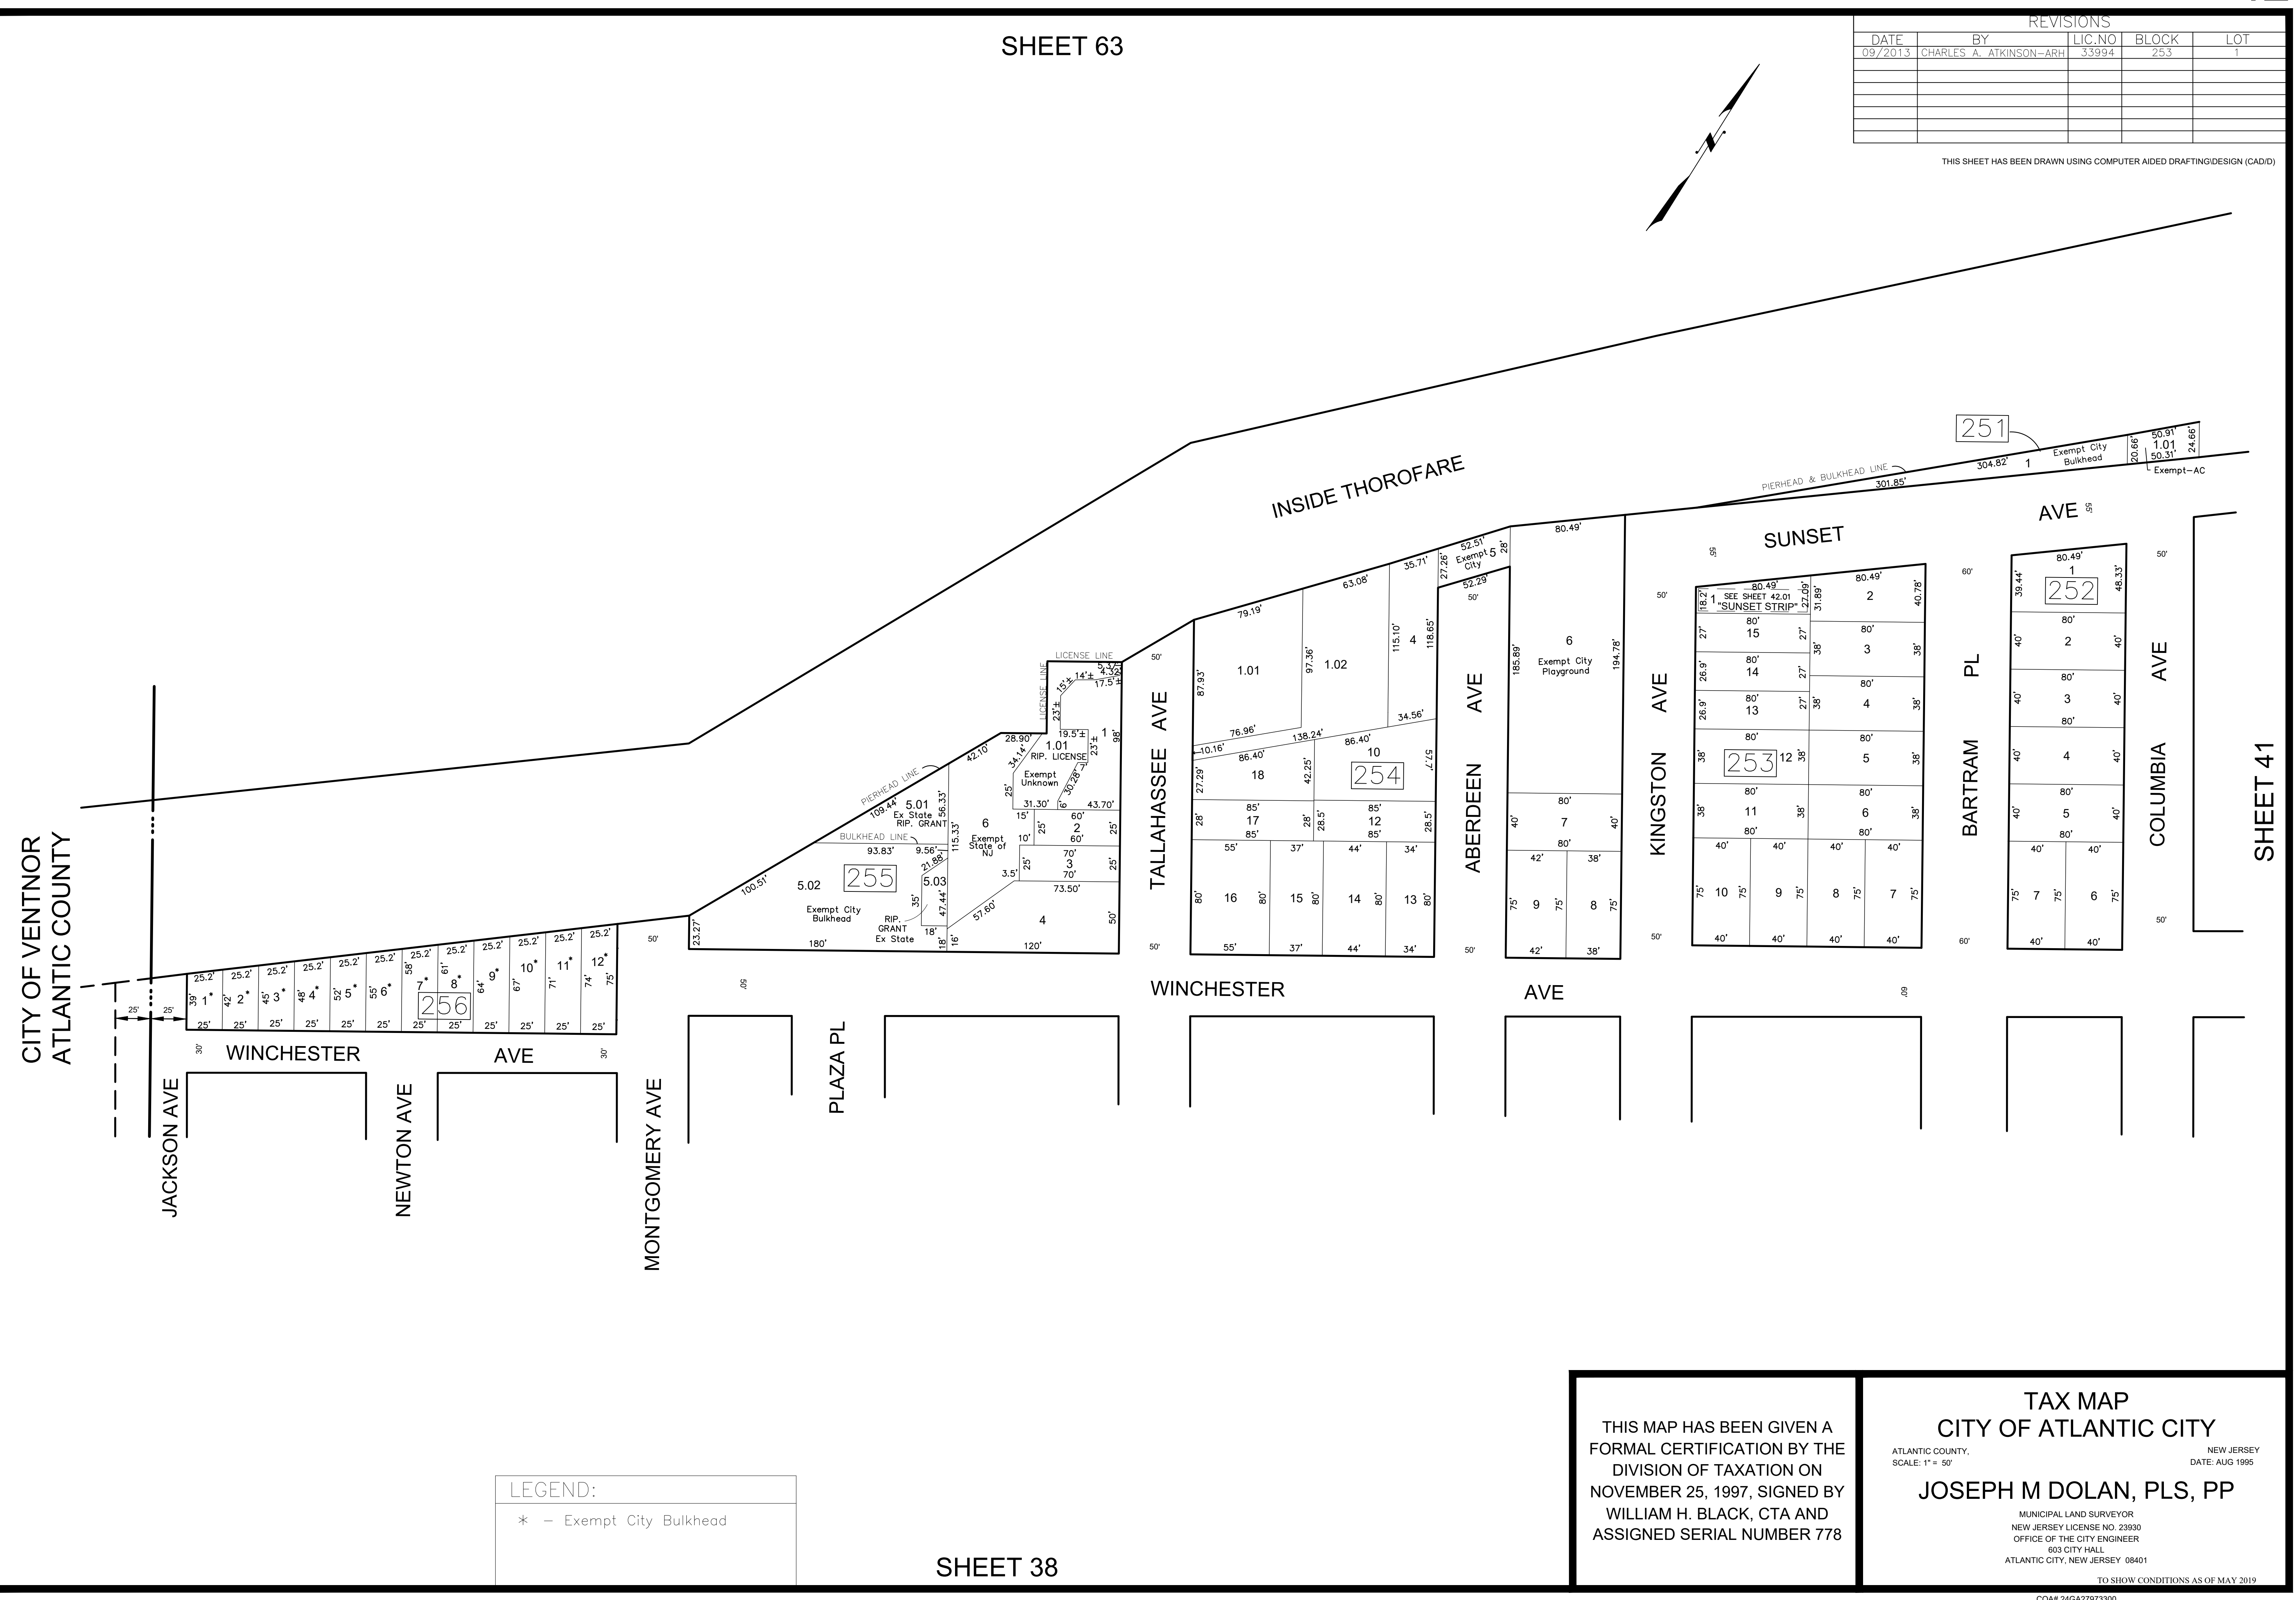


REVISIONS				
DATE	BY	LIC. NO	BLOCK	LOT
09/2013	CHARLES A. ATKINSON-ARH	33994	253	1

THIS SHEET HAS BEEN DRAWN USING COMPUTER AIDED DRAFTING/DESIGN (CAD/D)

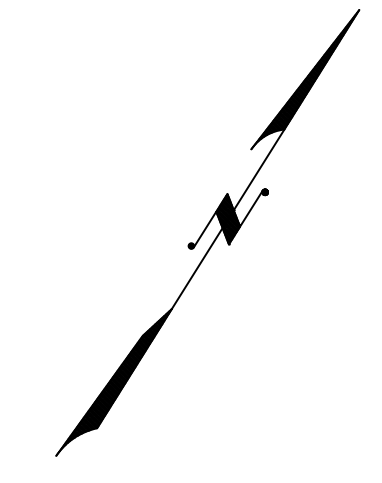

CITY OF VENTNOR  
ATLANTIC COUNTY

LEGEND:  
\* - Exempt City Bulkhead

SHEET 38

SHEET 41

THIS MAP HAS BEEN GIVEN A FORMAL CERTIFICATION BY THE DIVISION OF TAXATION ON NOVEMBER 25, 1997, SIGNED BY WILLIAM H. BLACK, CTA AND ASSIGNED SERIAL NUMBER 778

TAX MAP  
CITY OF ATLANTIC CITY  
ATLANTIC COUNTY, NEW JERSEY  
SCALE: 1" = 50'  
DATE: AUG 1995  
JOSEPH M DOLAN, PLS, PP  
MUNICIPAL LAND SURVEYOR  
NEW JERSEY LICENSE NO. 23930  
OFFICE OF THE CITY ENGINEER  
603 CITY HALL  
ATLANTIC CITY, NEW JERSEY 08401  
TO SHOW CONDITIONS AS OF MAY 2019  
COA# 24GA27973300