


REVISIONS			
DATE	BY	LIC. No.	COMMENTS

SHEET 55

SHEET 54

SHEET 48

**SEE SHEET 47.01 FOR CONDOMINIUM LIST

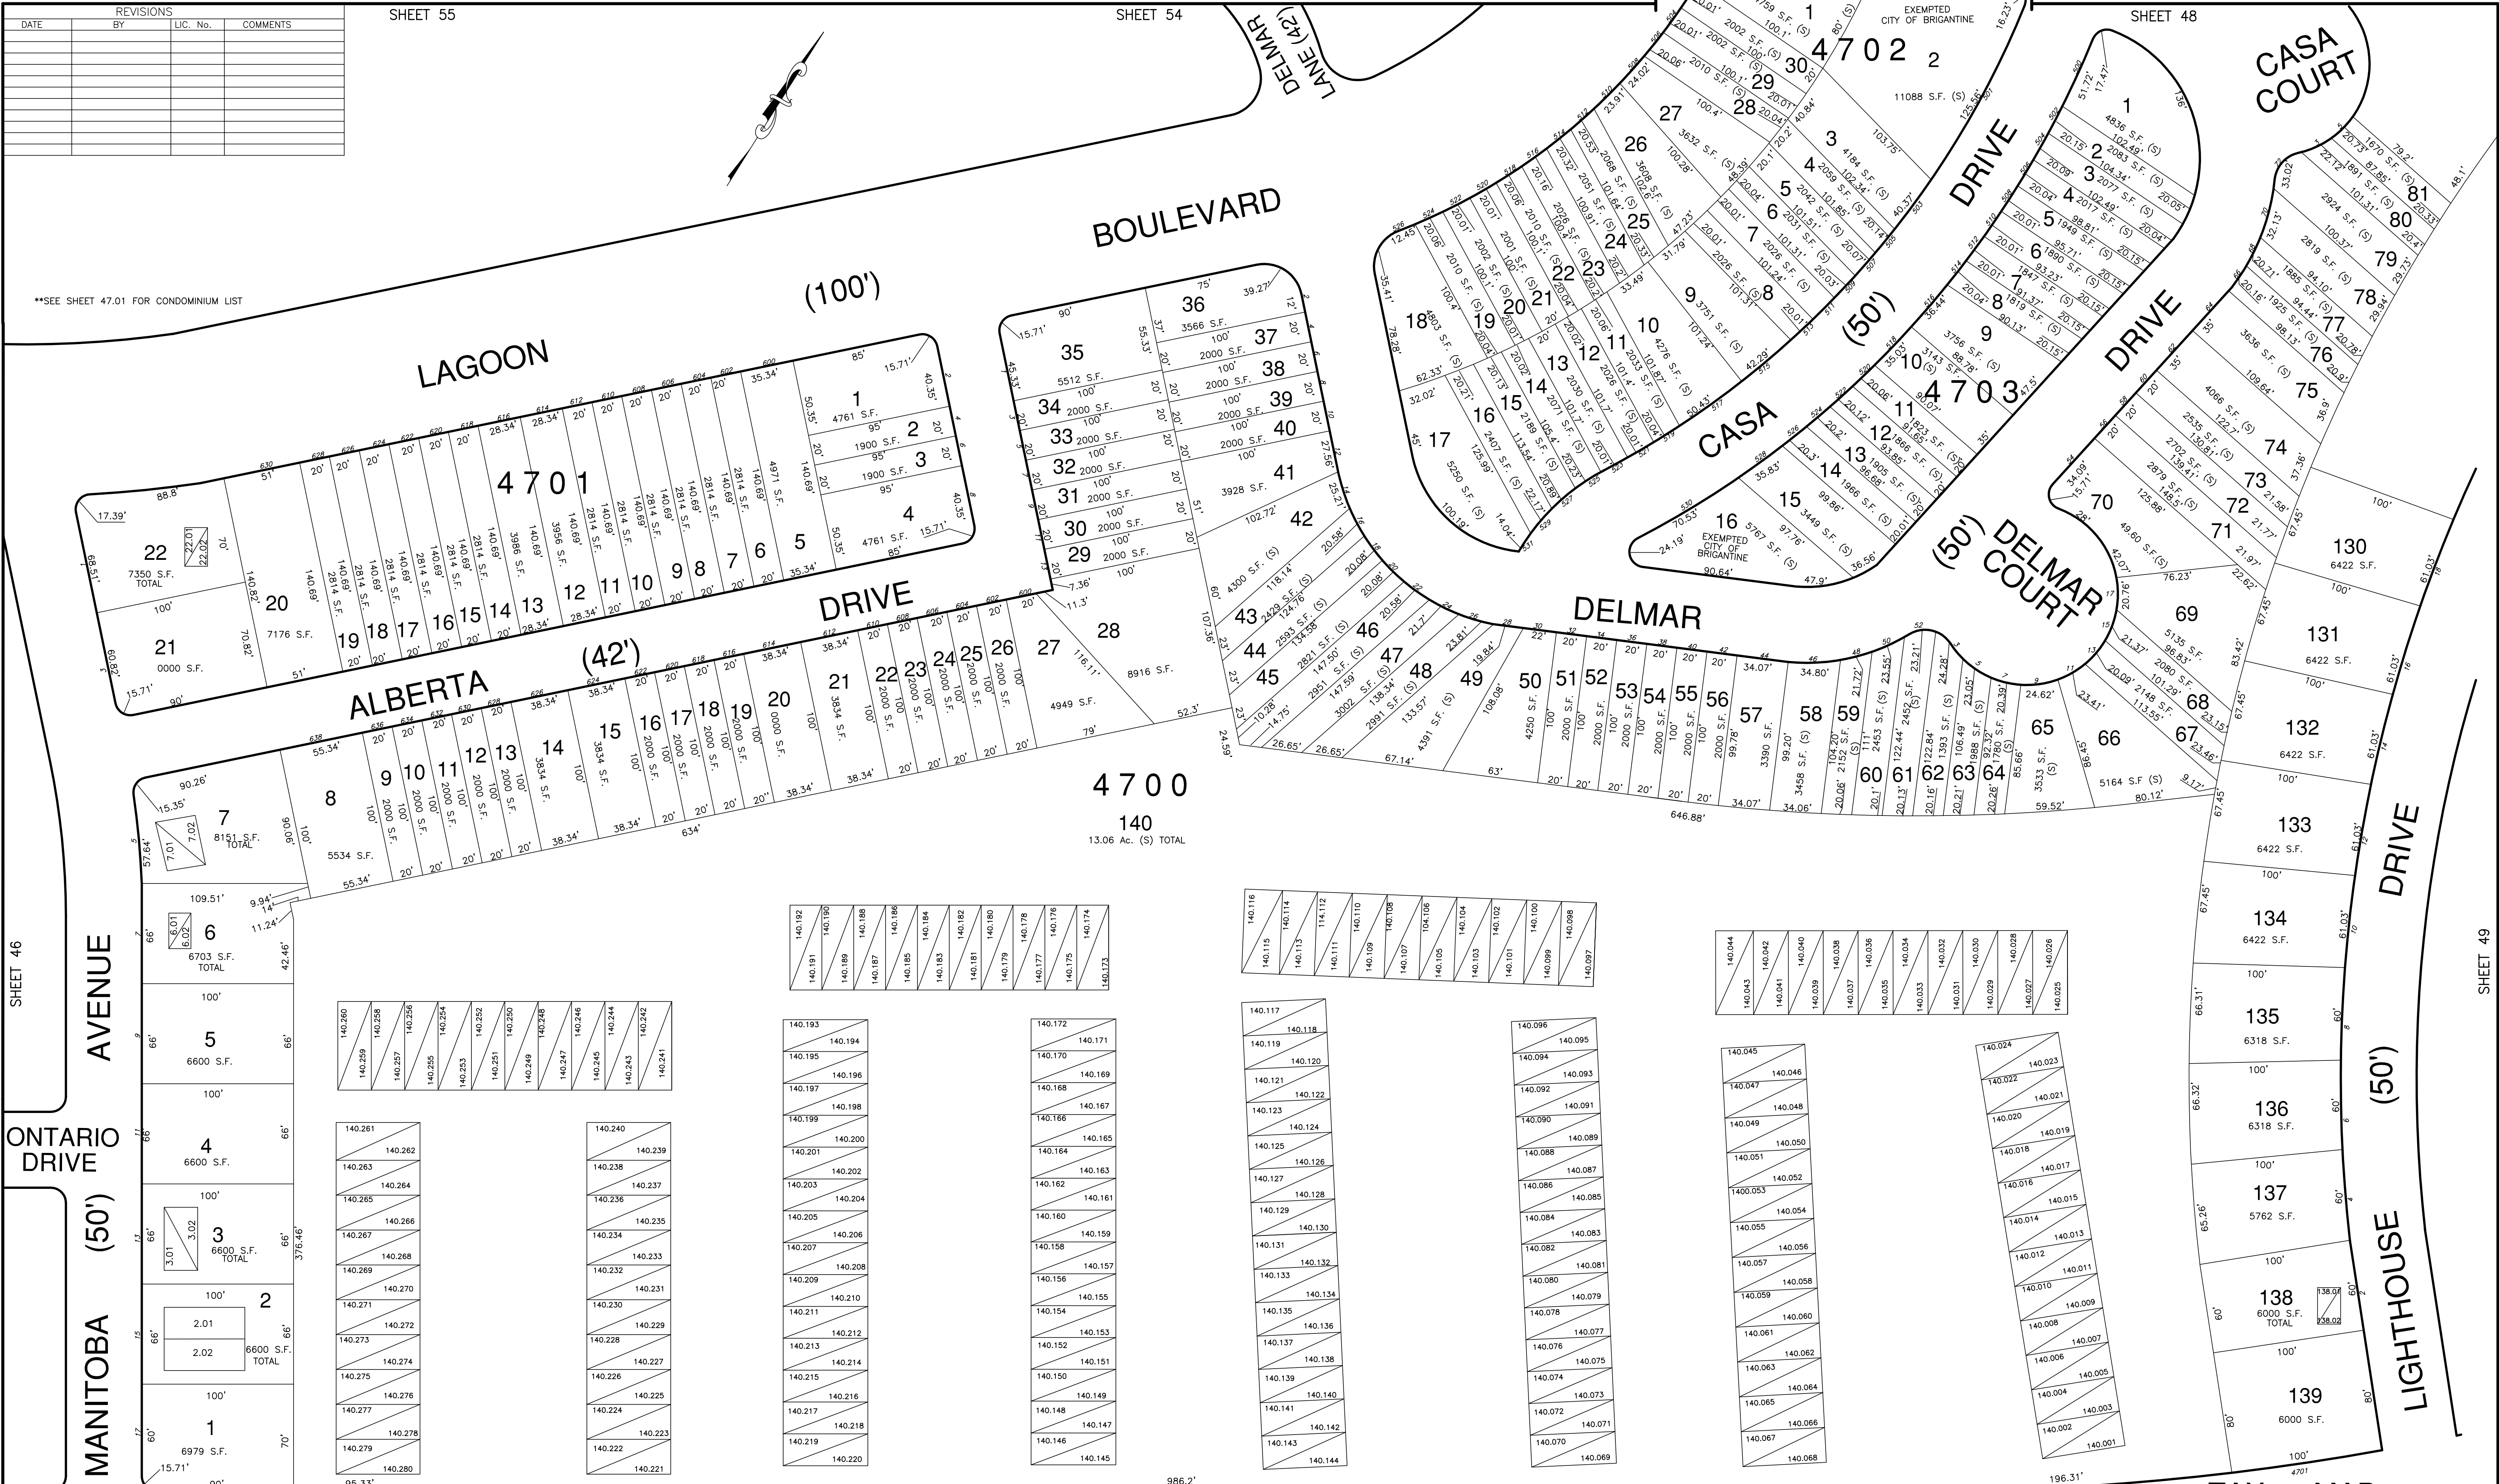

SHEET 46

SHEET 49

ONTARIO DRIVE

AVENUE

MANITOBA (50')

HARBOUR

BEACH

(100')

BOULEVARD

SURFSIDE ROAD

SHEET 42

ROSS DRIVE EAST

SHEET 43

SEASIDE ROAD

TAX MAP
CITY OF BRIGANTINE
 ATLANTIC COUNTY, NEW JERSEY
 SCALE: 1" = 50' JANUARY 1986
MATTHEW F. DORAN P.E., P.L.S.
 PROFESSIONAL ENGINEER & LAND SURVEYOR
 NEW JERSEY LICENSE NO. 26273
 840 NORTH MAIN STREET
 PLEASANTVILLE, NEW JERSEY 08232
 TO SHOW CONDITIONS AS OF JAN. 1, 2012