


REVISIONS			
DATE	BY	DESCRIPTION	SCALE

SHEET 5

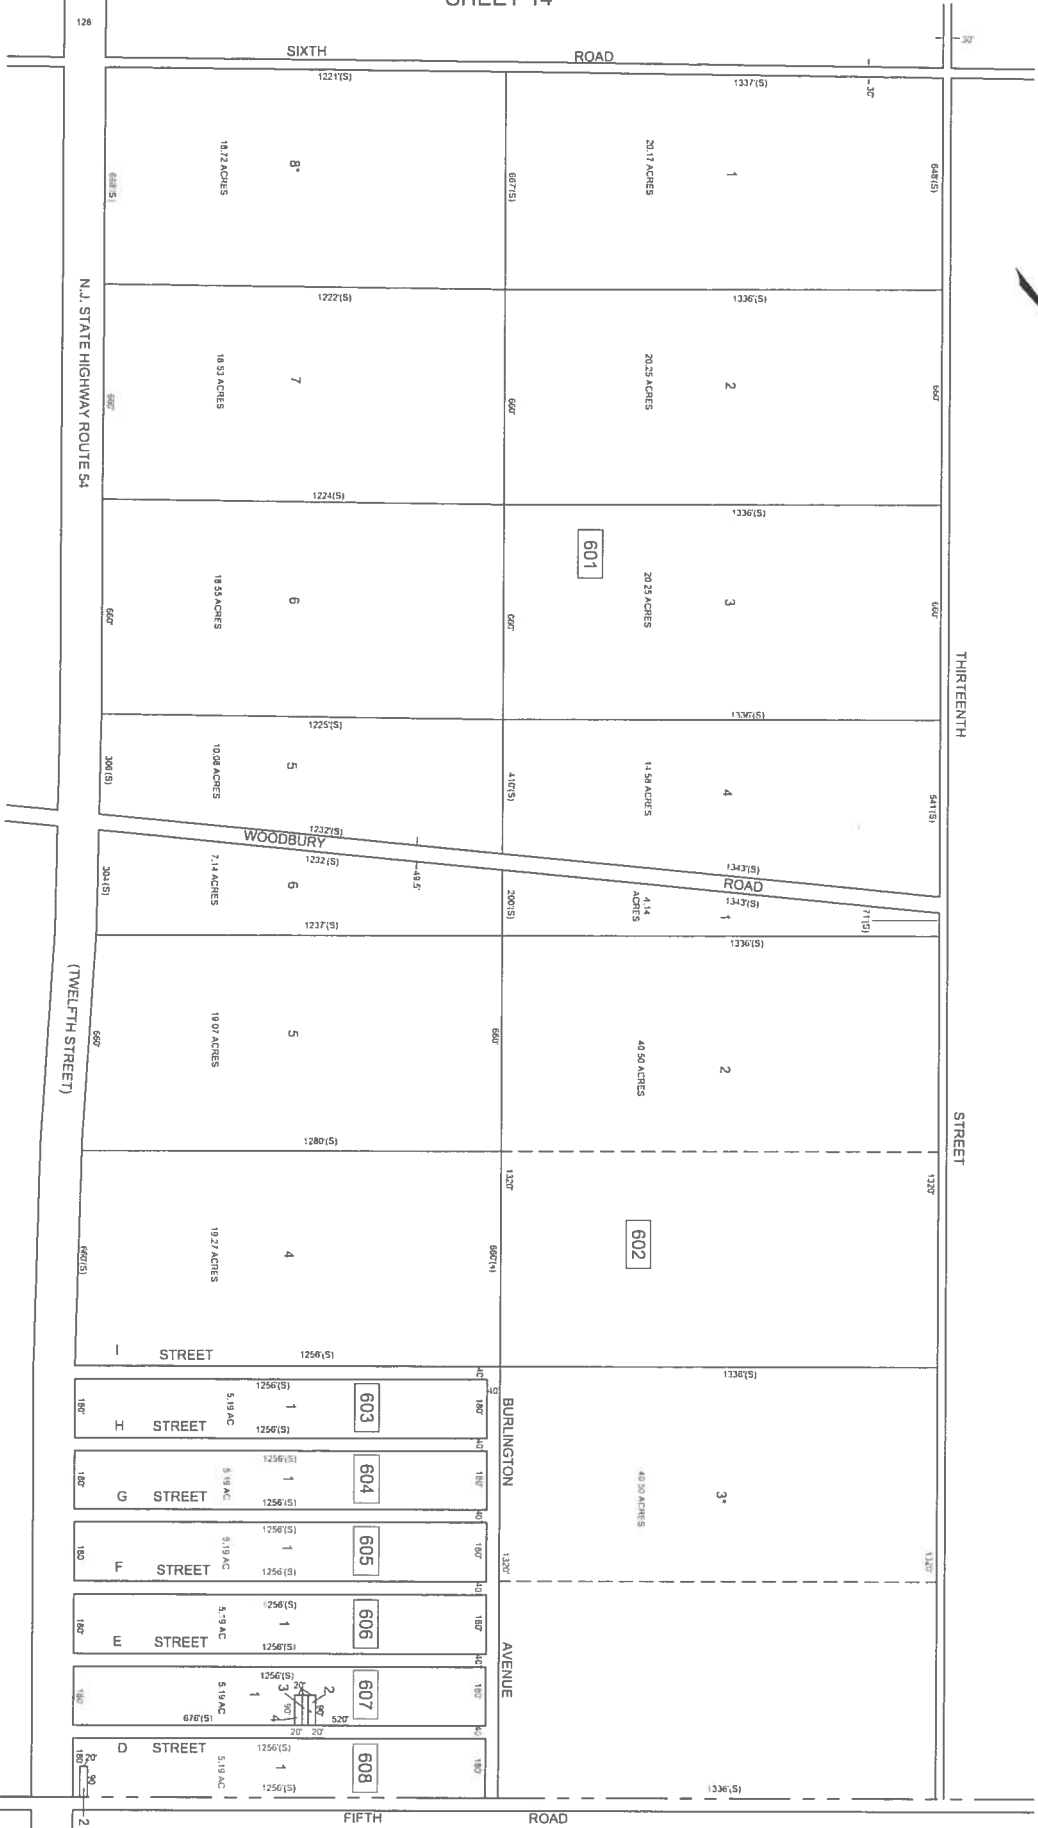

BOROUGH OF FOLSOM
ATLANTIC COUNTY

* ALL LOTS WHICH DO NOT HAVE DEED DIMENSIONS SHOWN WERE SCALED DURING TAX MAP PREPARATION IN 1999 *

SHEET 7

* EXEMPT - BUENA VISTA TOWNSHIP

THIS TAX MAP HAS BEEN DRAWN USING COMPUTER AIDED DRAFTING DESIGN (CADD) AND COORDINATE GEOMETRY (COGO)

THIS SHEET IS A DIGITIZED COPY OF THE TAX MAP ORIGINALLY PREPARED BY CHRIS R. REHMANN DATED JANUARY 1989. THE ORIGINAL, APPROVED MAP IS ON FILE IN THE OFFICE OF THE BUENA VISTA TOWNSHIP TAX ASSESSOR.

TAX MAP
TOWNSHIP OF BUENA VISTA
ATLANTIC COUNTY, NEW JERSEY
SCALE: 1" = 200' DATE: 04/01/99

CHRIS R. REHMANN
PROFESSIONAL LAND SURVEYOR
NO. 12, STATE OF NEW JERSEY
NO. 35, STATE OF DELAWARE
MEMBER, N.J. BOARD OF SURVEYING

REVISED BY: CUPCHAL, OCT 98