

SHEET 18


SHEET 23

ALL LOTS WHICH DO NOT HAVE DEED DIMENSIONS SHOWN WERE SCALED DURING TAX MAP PREPARATION IN 1989*

SHEET 30

SHEET 19

SHEET 25

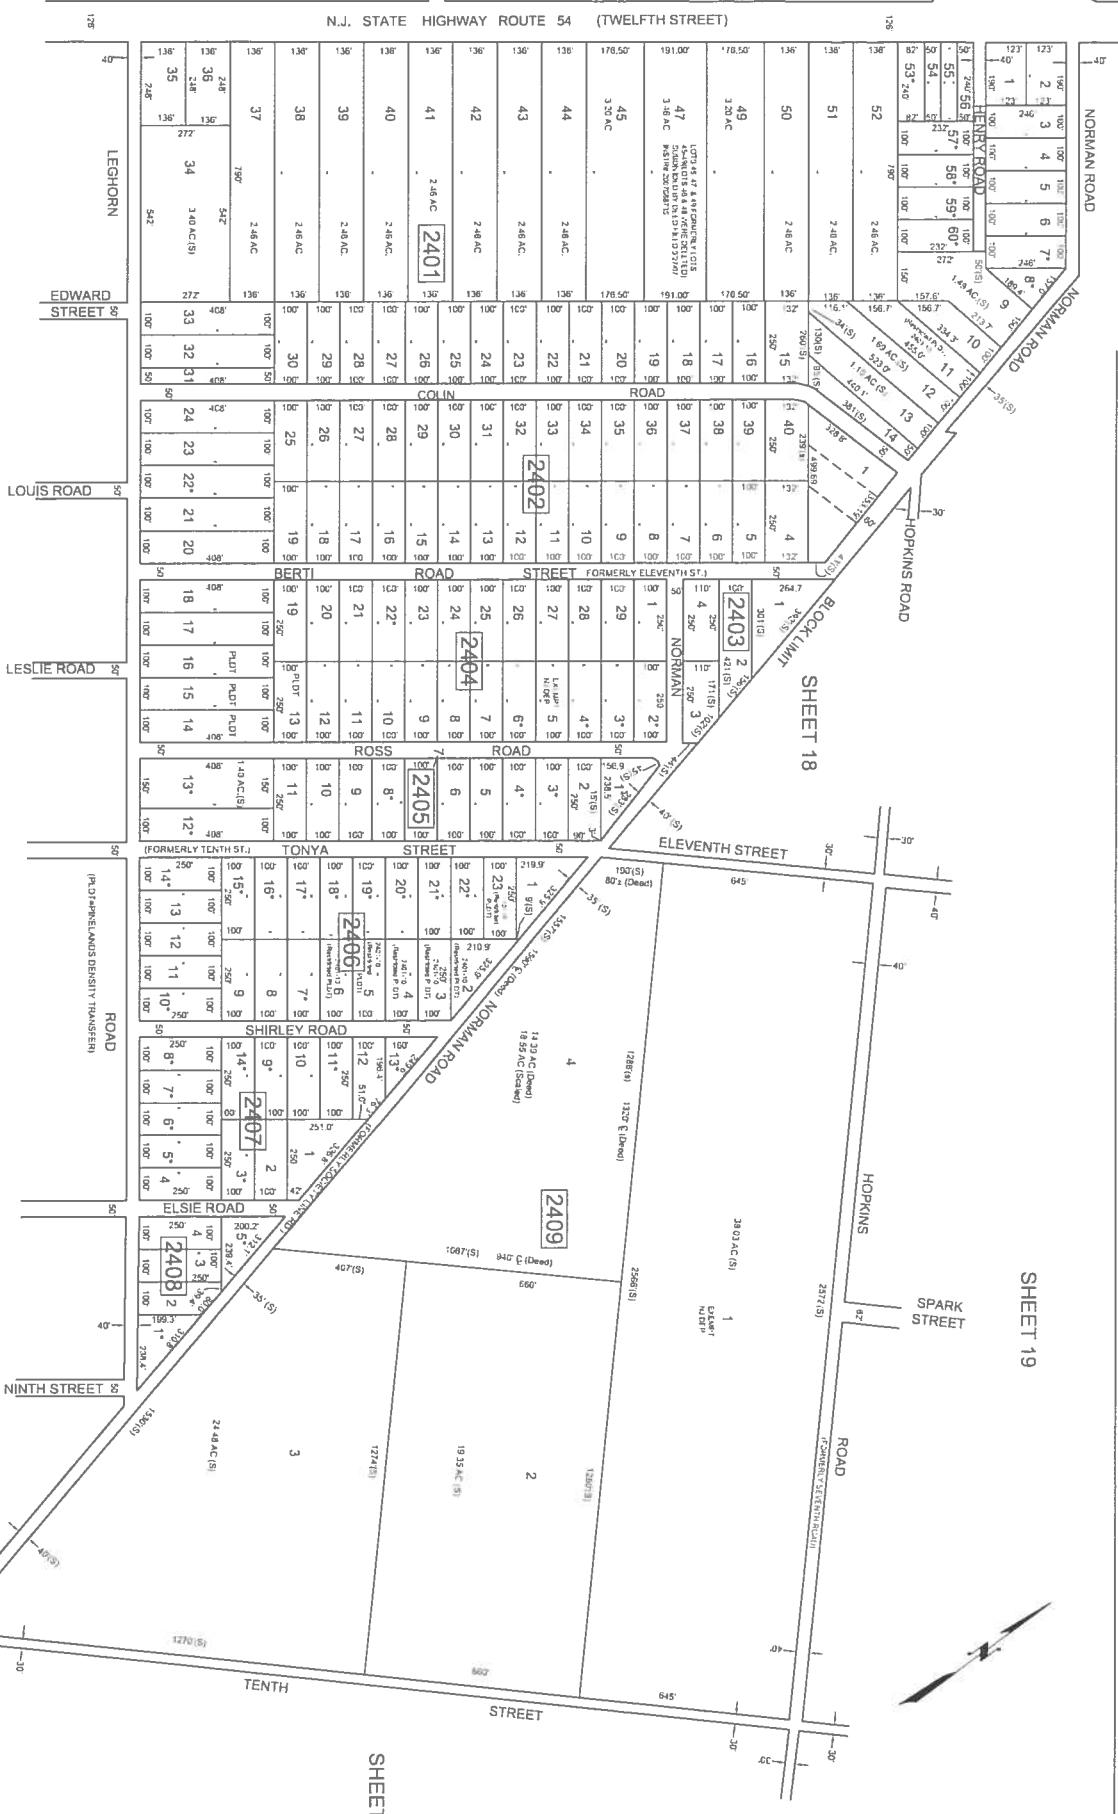

REVISIONS			
DATE	L.S. NAME	LIC. NO.	
1/1/89	HOWARTH A. TRANSUE	CD 33451	

* = EXEMPT-BUENA VISTA TOWNSHIP

THIS TAX MAP HAS BEEN DRAWN USING COMPUTER AIDED DRAFTING/DESIGN (CAD/D) AND COORDINATE GEOMETRY (COGO)

THIS SHEET IS A DIGITIZED COPY OF THE TAX MAP ORIGINALLY PREPARED BY CHRIS R. REHMANN DATED JANUARY 1989. THE ORIGINAL APPROVED MAP IS ON FILE IN THE OFFICE OF THE BUENA VISTA TOWNSHIP TAX ASSESSOR.

TAX MAP
TOWNSHIP OF BUENA VISTA
ATLANTIC COUNTY, NEW JERSEY
SCALE: 1" = 200' DATE: JANUARY 89

CHRIS R. REHMANN

NEW JERSEY STATE DEPARTMENT OF TREASURY
DIVISION OF TAXATION
400 WEST WASHINGTON STREET
TREASURY BUILDING, 2ND FLOOR
NEWARK, NJ 07102-2007