


REVISIONS		
DATE	L.S. NAME	LIC. NO.
2/26/07	HOWARD A. TRAMBLE	CS 33451
1/15/99	HOWARD A. TRAMBLE	CS 33451

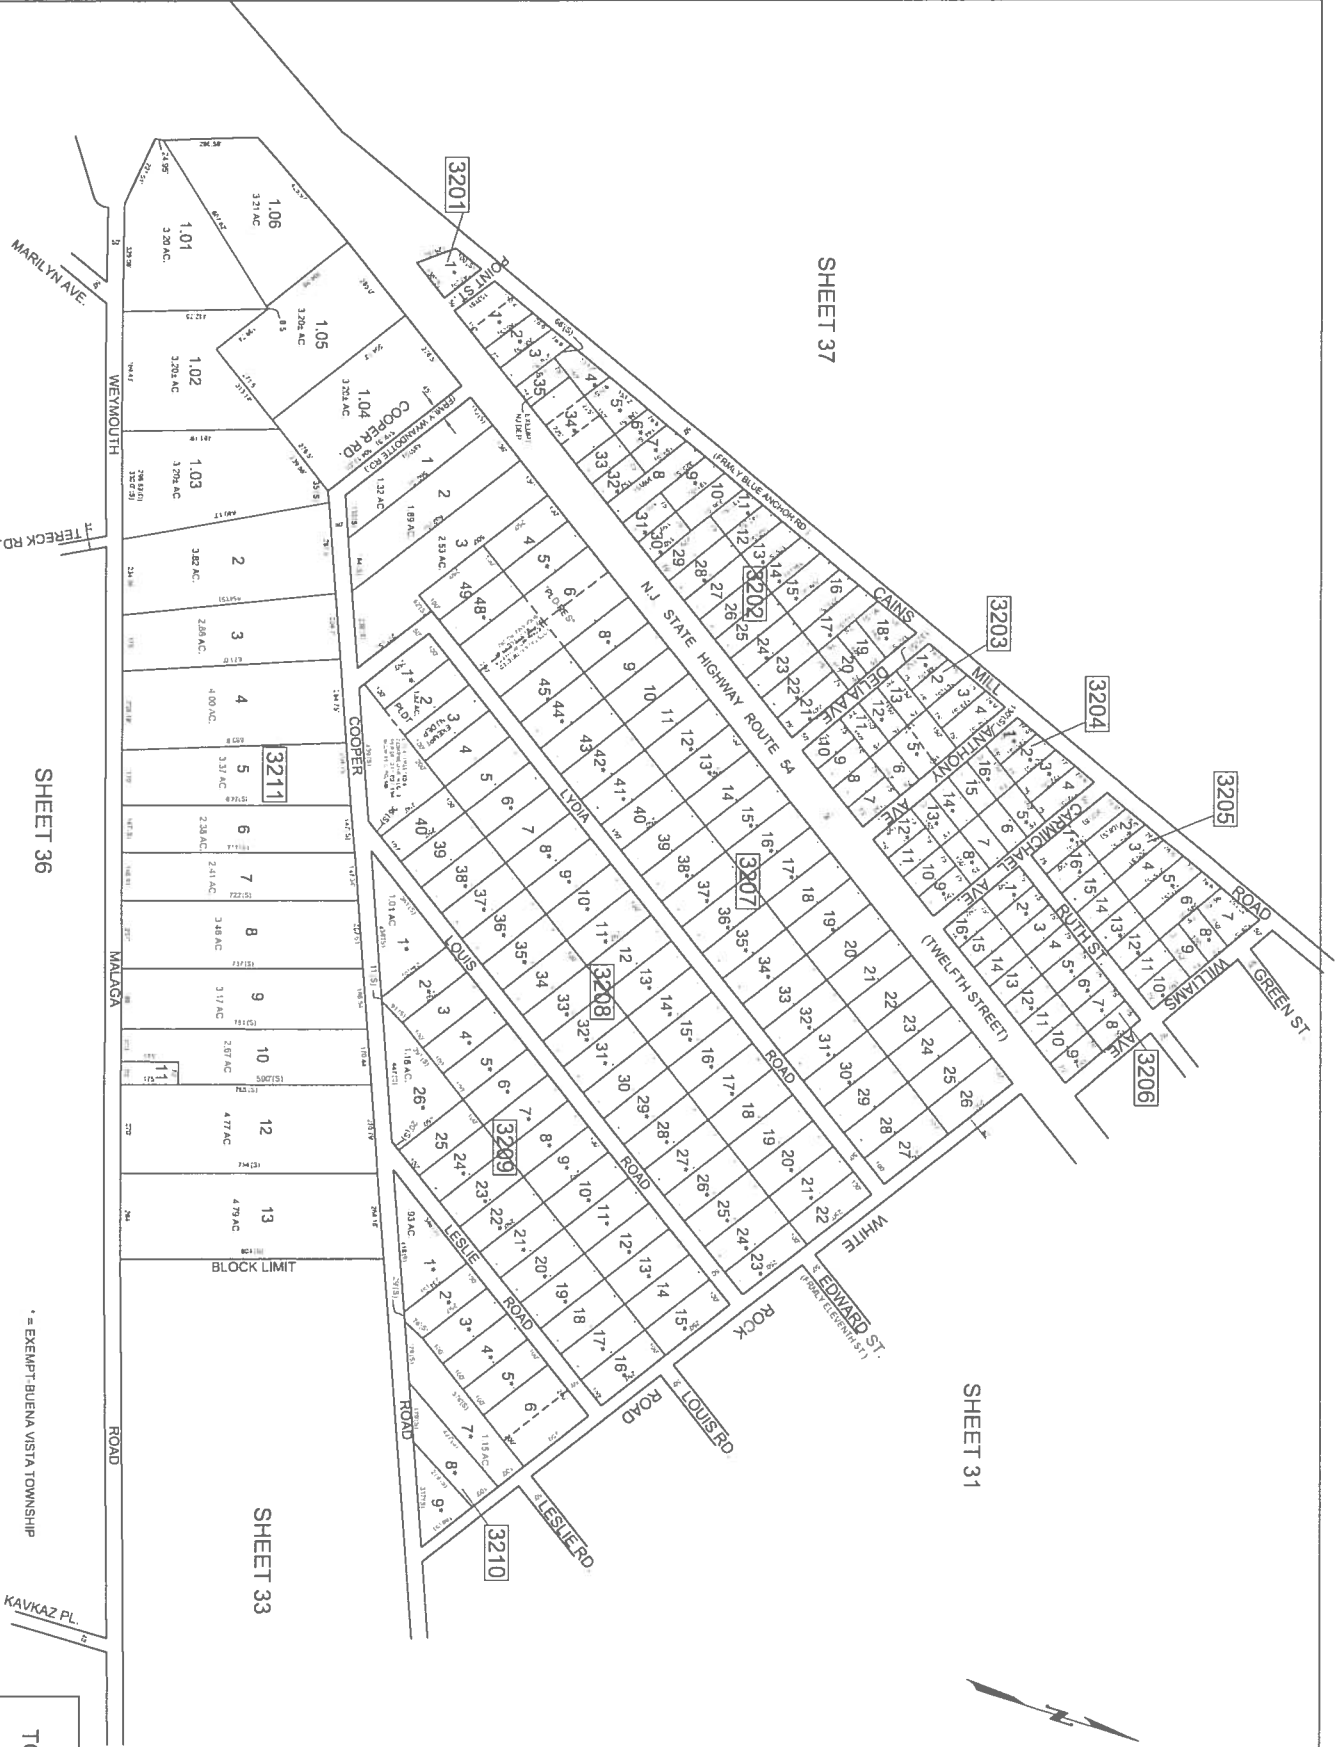

REV. SCS# 11-00, AUG. 2004
 REVISED BY CHURCHILL - JAN. 1999
 REVISED BY ALEXANDER M. CHURCHILL ASSOC. - FEB. '96, OCT. '98

SHEET 36

SHEET 31

SHEET 33

SHEET 37

TAX MAP
 TOWNSHIP OF BUENA VISTA
 ATLANTIC COUNTY, NEW JERSEY
 SCALE: 1" = 200' DATE: JANUARY 1998
 CHRIS R. REHMANN

* EXEMPT: BUENA VISTA TOWNSHIP
 THIS TAX MAP HAS BEEN DRAWN USING COMPUTER AIDED DRAFTING/
 DESIGN (CAD/D) AND COORDINATE GEOMETRY (COCO)
 THIS SHEET IS A DIGITIZED COPY OF THE TAX MAP ORIGINALLY
 PREPARED BY CHRIS R. REHMANN DATED JANUARY 1998. THE
 ORIGINAL, APPROVED MAP IS ON FILE IN THE OFFICE OF THE
 BUENA VISTA TOWNSHIP TAX ASSESSOR.

ATLANTIC COUNTY LAND BUREAU
 1000 CENTRAL EXPRESSWAY, SUITE 200
 FREEHOLD, NEW JERSEY 08041
 (609) 885-1000 FAX (609) 885-1001
 WWW.ATLANTICCOUNTY.NJ.GOV