


REVISIONS		
DATE	L.S. NAME	LIC. NO.

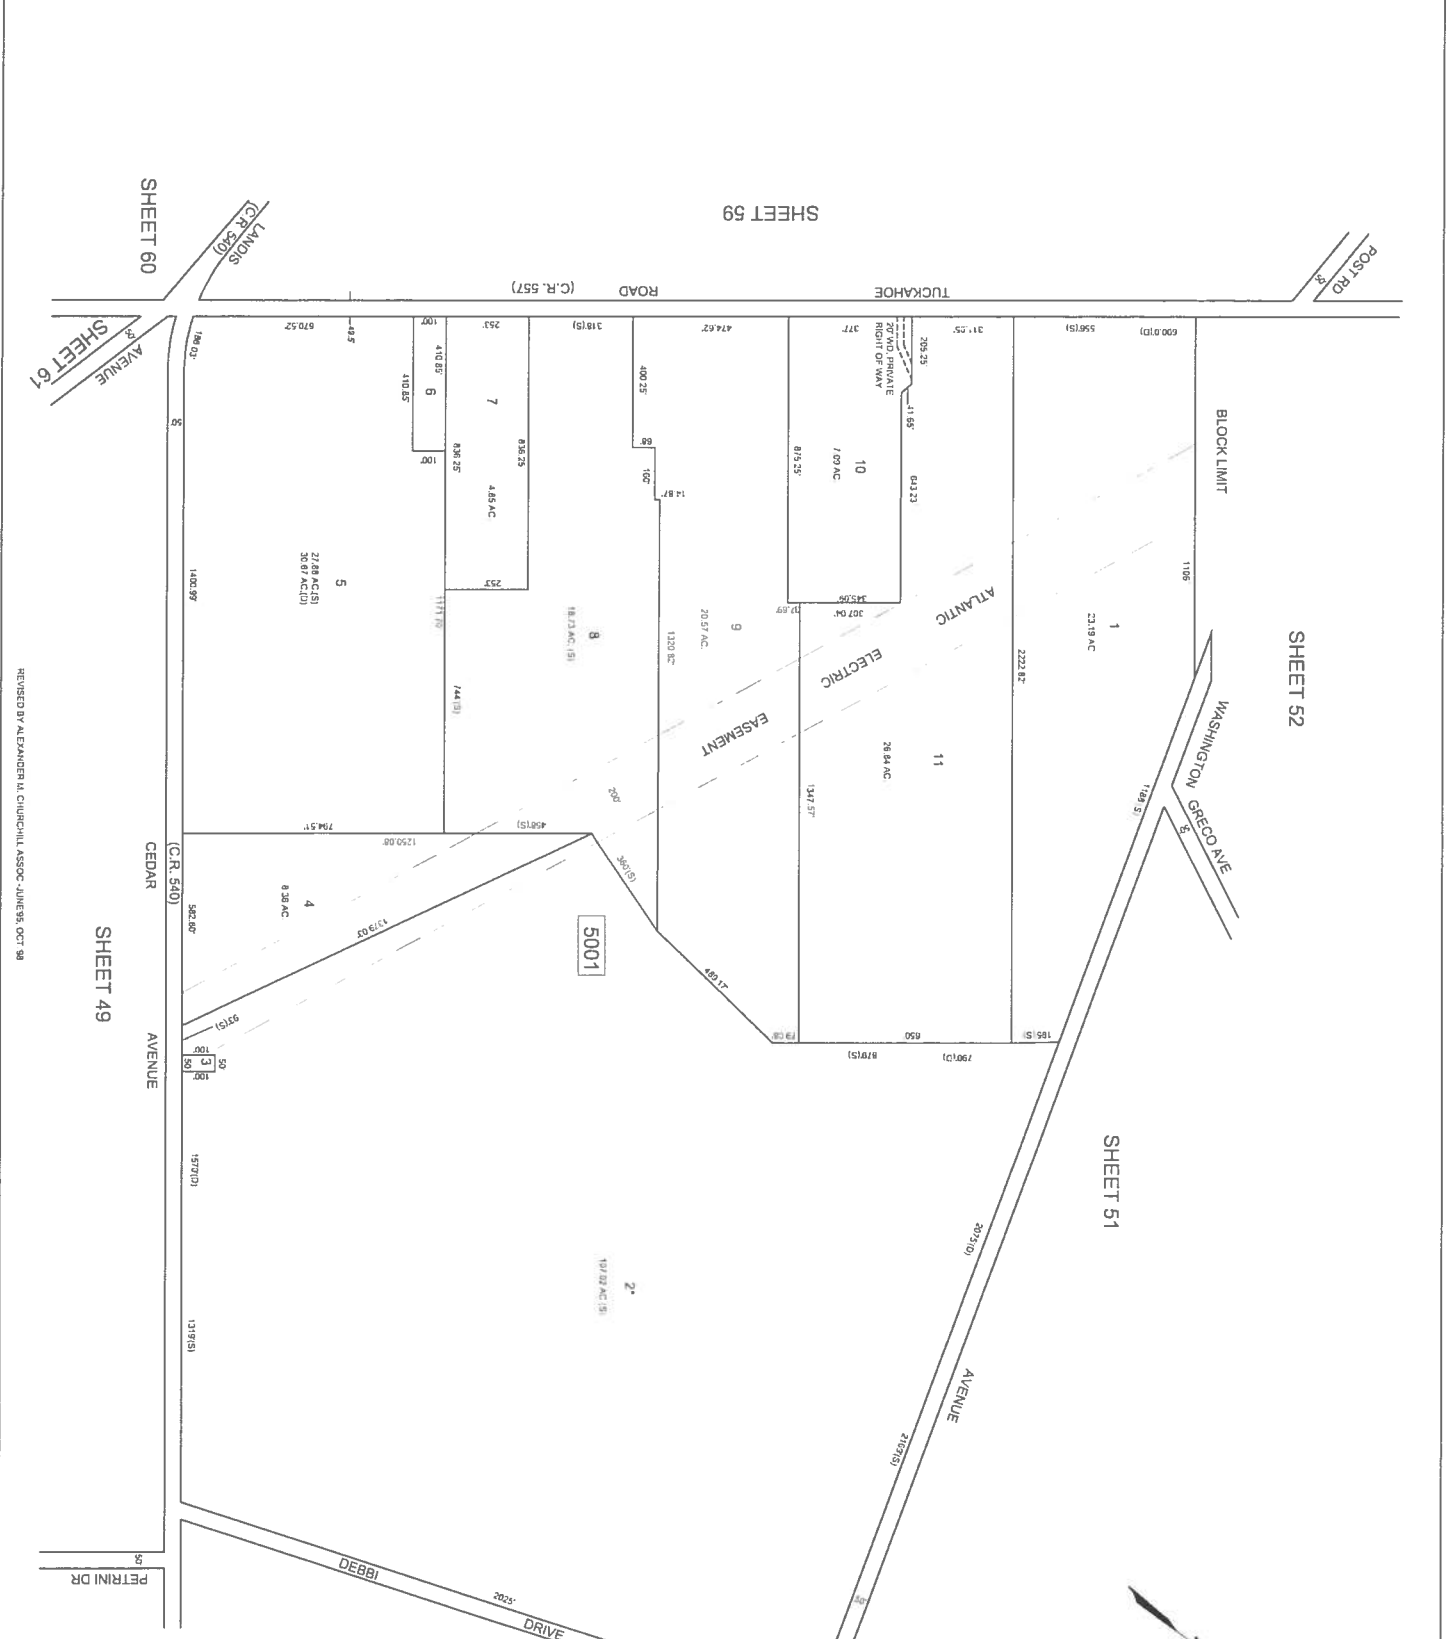

* = EXEMPT-BUENA VISTA TOWNSHIP
 THIS TAX MAP HAS BEEN DRAWN USING COMPUTER AIDED DRAFTING DESIGN (CAD/D) AND COORDINATE GEOMETRY (COGO)
 THIS SHEET IS A DIGITIZED COPY OF THE TAX MAP ORIGINALLY PREPARED BY CHRIS R. REHMANN DATED JANUARY 1989. THE ORIGINAL APPROVED MAP IS ON FILE IN THE OFFICE OF THE BUENA VISTA TOWNSHIP TAX ASSESSOR.

TAX MAP
TOWNSHIP OF BUENA VISTA
 ATLANTIC COUNTY, NEW JERSEY
CHRIS R. REHMANN
 PROFESSIONAL LAND SURVEYOR
 2515 W. 10TH STREET, SUITE 111
 MOUNTAIN VIEW, NJ 07046
 "AS PER AMERICAN ENGINEERING"

REVISIONS BY ALEXANDER I.A. CIVIL/CHL ASSOC. - JUNE 95, OCT 98