


REVISIONS		
DATE	L.S. NAME	L.C. NO

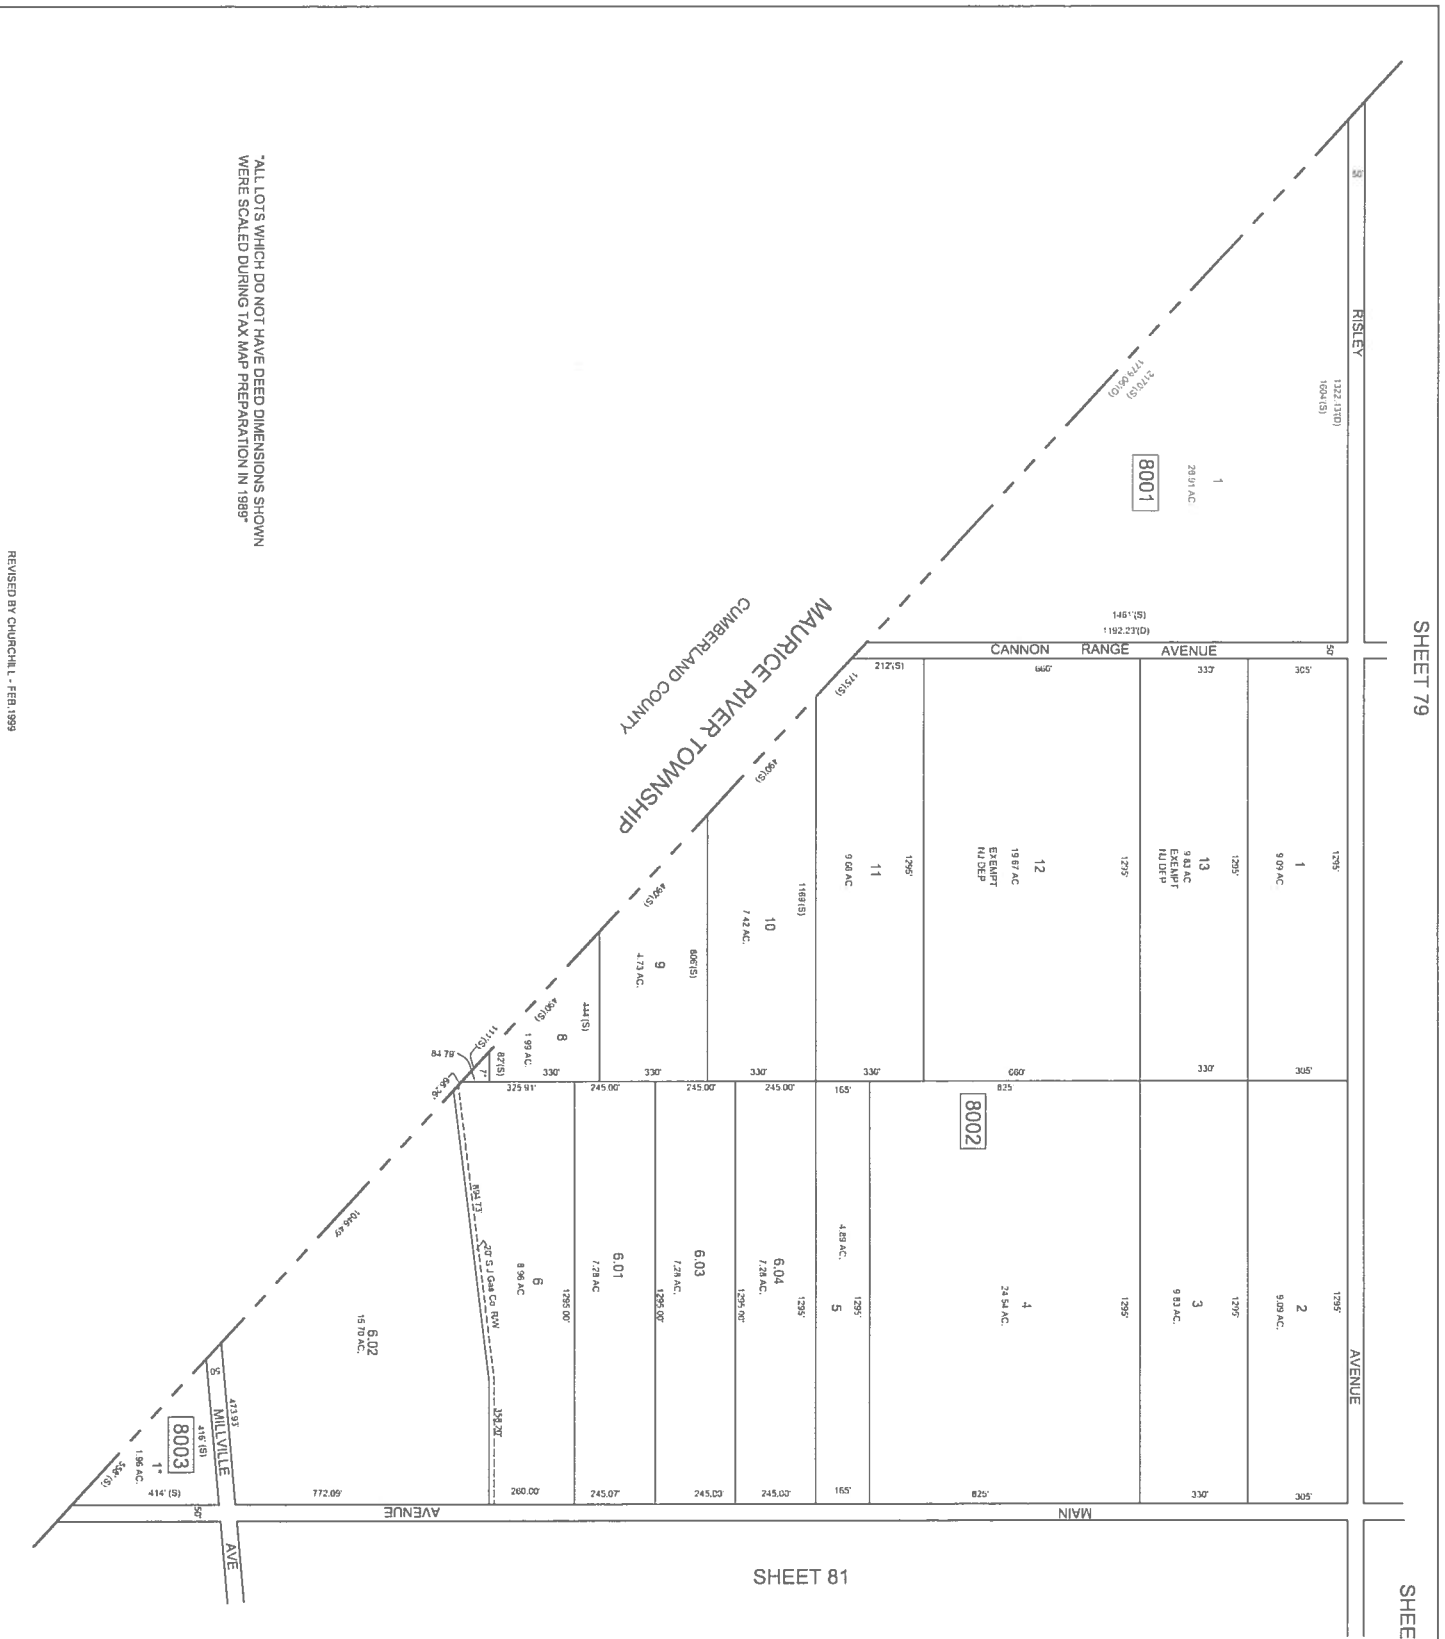

ALL LOTS WHICH DO NOT HAVE DEED DIMENSIONS SHOWN WERE SCALED DURING TAX MAP PREPARATION IN 1989

* = EXEMPT- BUENA VISTA TOWNSHIP
 THIS TAX MAP HAS BEEN DRAWN USING COMPUTER AIDED DRAFTING DESIGN (CADD) AND COORDINATE GEOMETRY (COGO)
 THIS SHEET IS A DIGITIZED COPY OF THE TAX MAP ORIGINALLY PREPARED BY CHRIS R. REHMANN DATED JANUARY 1989. THE ORIGINAL APPROVED MAP IS ON FILE IN THE OFFICE OF THE BUENA VISTA TOWNSHIP TAX ASSESSOR.

TAX MAP
TOWNSHIP OF BUENA VISTA
 ATLANTIC COUNTY, NEW JERSEY
 SCALE: 1" = 500' DATE: JANUARY 89
CHRIS R. REHMANN
 PROFESSIONAL SURVEYOR AND LAND SURVEYOR
 4500 SOUTH TUCKER ROAD, SUITE 711
 WASHINGTON, NEW JERSEY 07070
 (609) 398-0444