

TOWNSHIP OF MULLICA COUNTY OF ATLANTIC

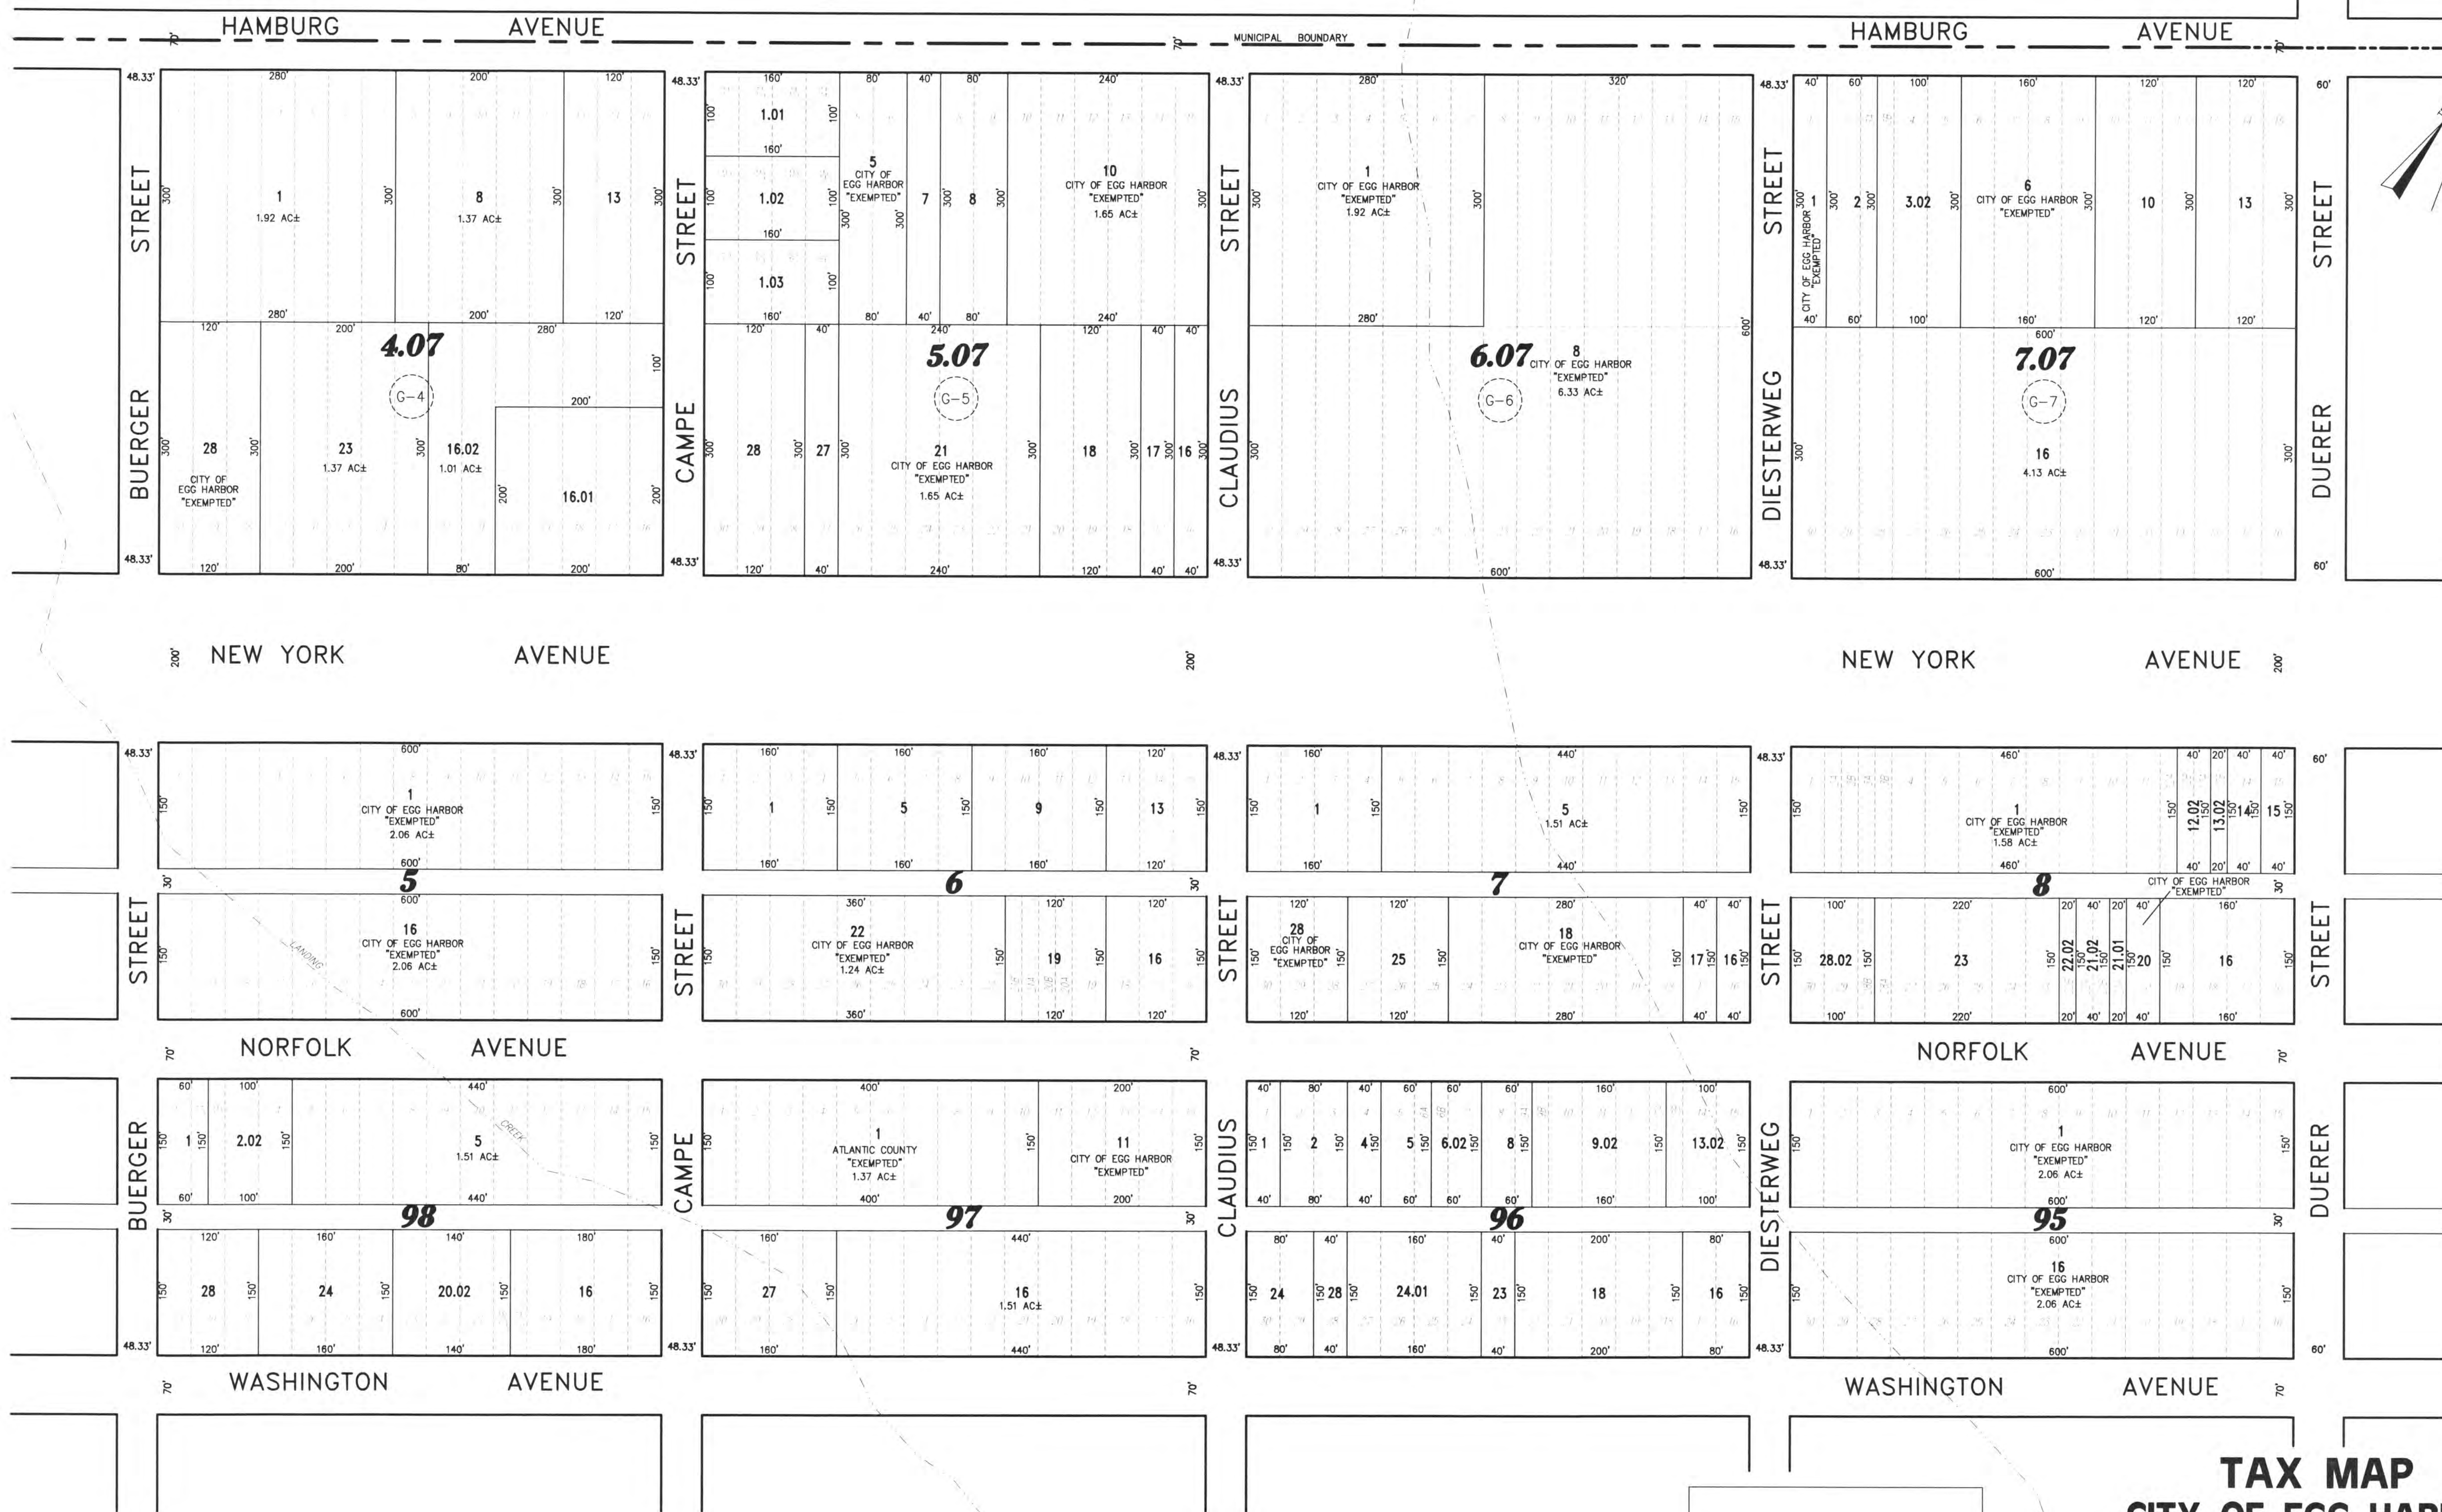
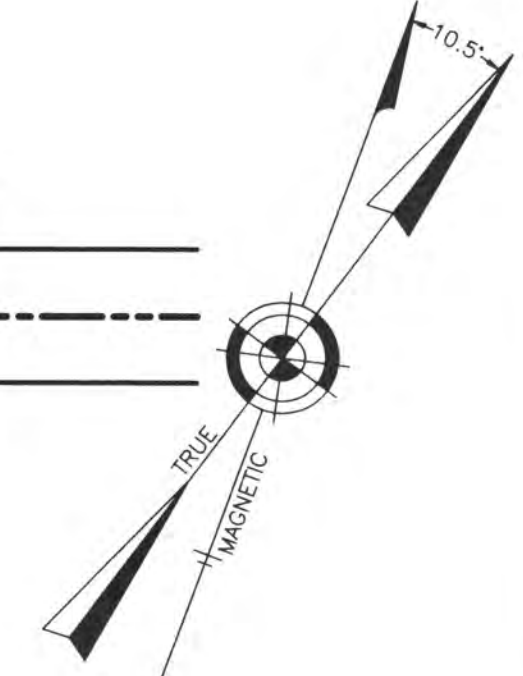


PLATE 1

PLATE 11

PLATE 7

TAX MAP CITY OF EGG HARBOR

ATLANTIC COUNTY NEW JERSEY

SCALE: 1" = 100' DATE: 9-17-1999

CRAIG F. REMINGTON LAND SURVEYOR LIC. NO. 23924



REMINGTON, VERNICK & WALBERG ENGINEERS
24 GA. 28048700
845 N. MAIN STREET, PLEASANTVILLE, N.J. 08232
(609) 645-7100 FAX (609) 645-7076
WEB SITE ADDRESS: WWW.RVE.COM

REVISED BY REMINGTON AND VERNICK ENGINEERS - 10-18-2005, 01071223

COMBINED PLATE - OLD PLATES 19, 20, 28, & 29