
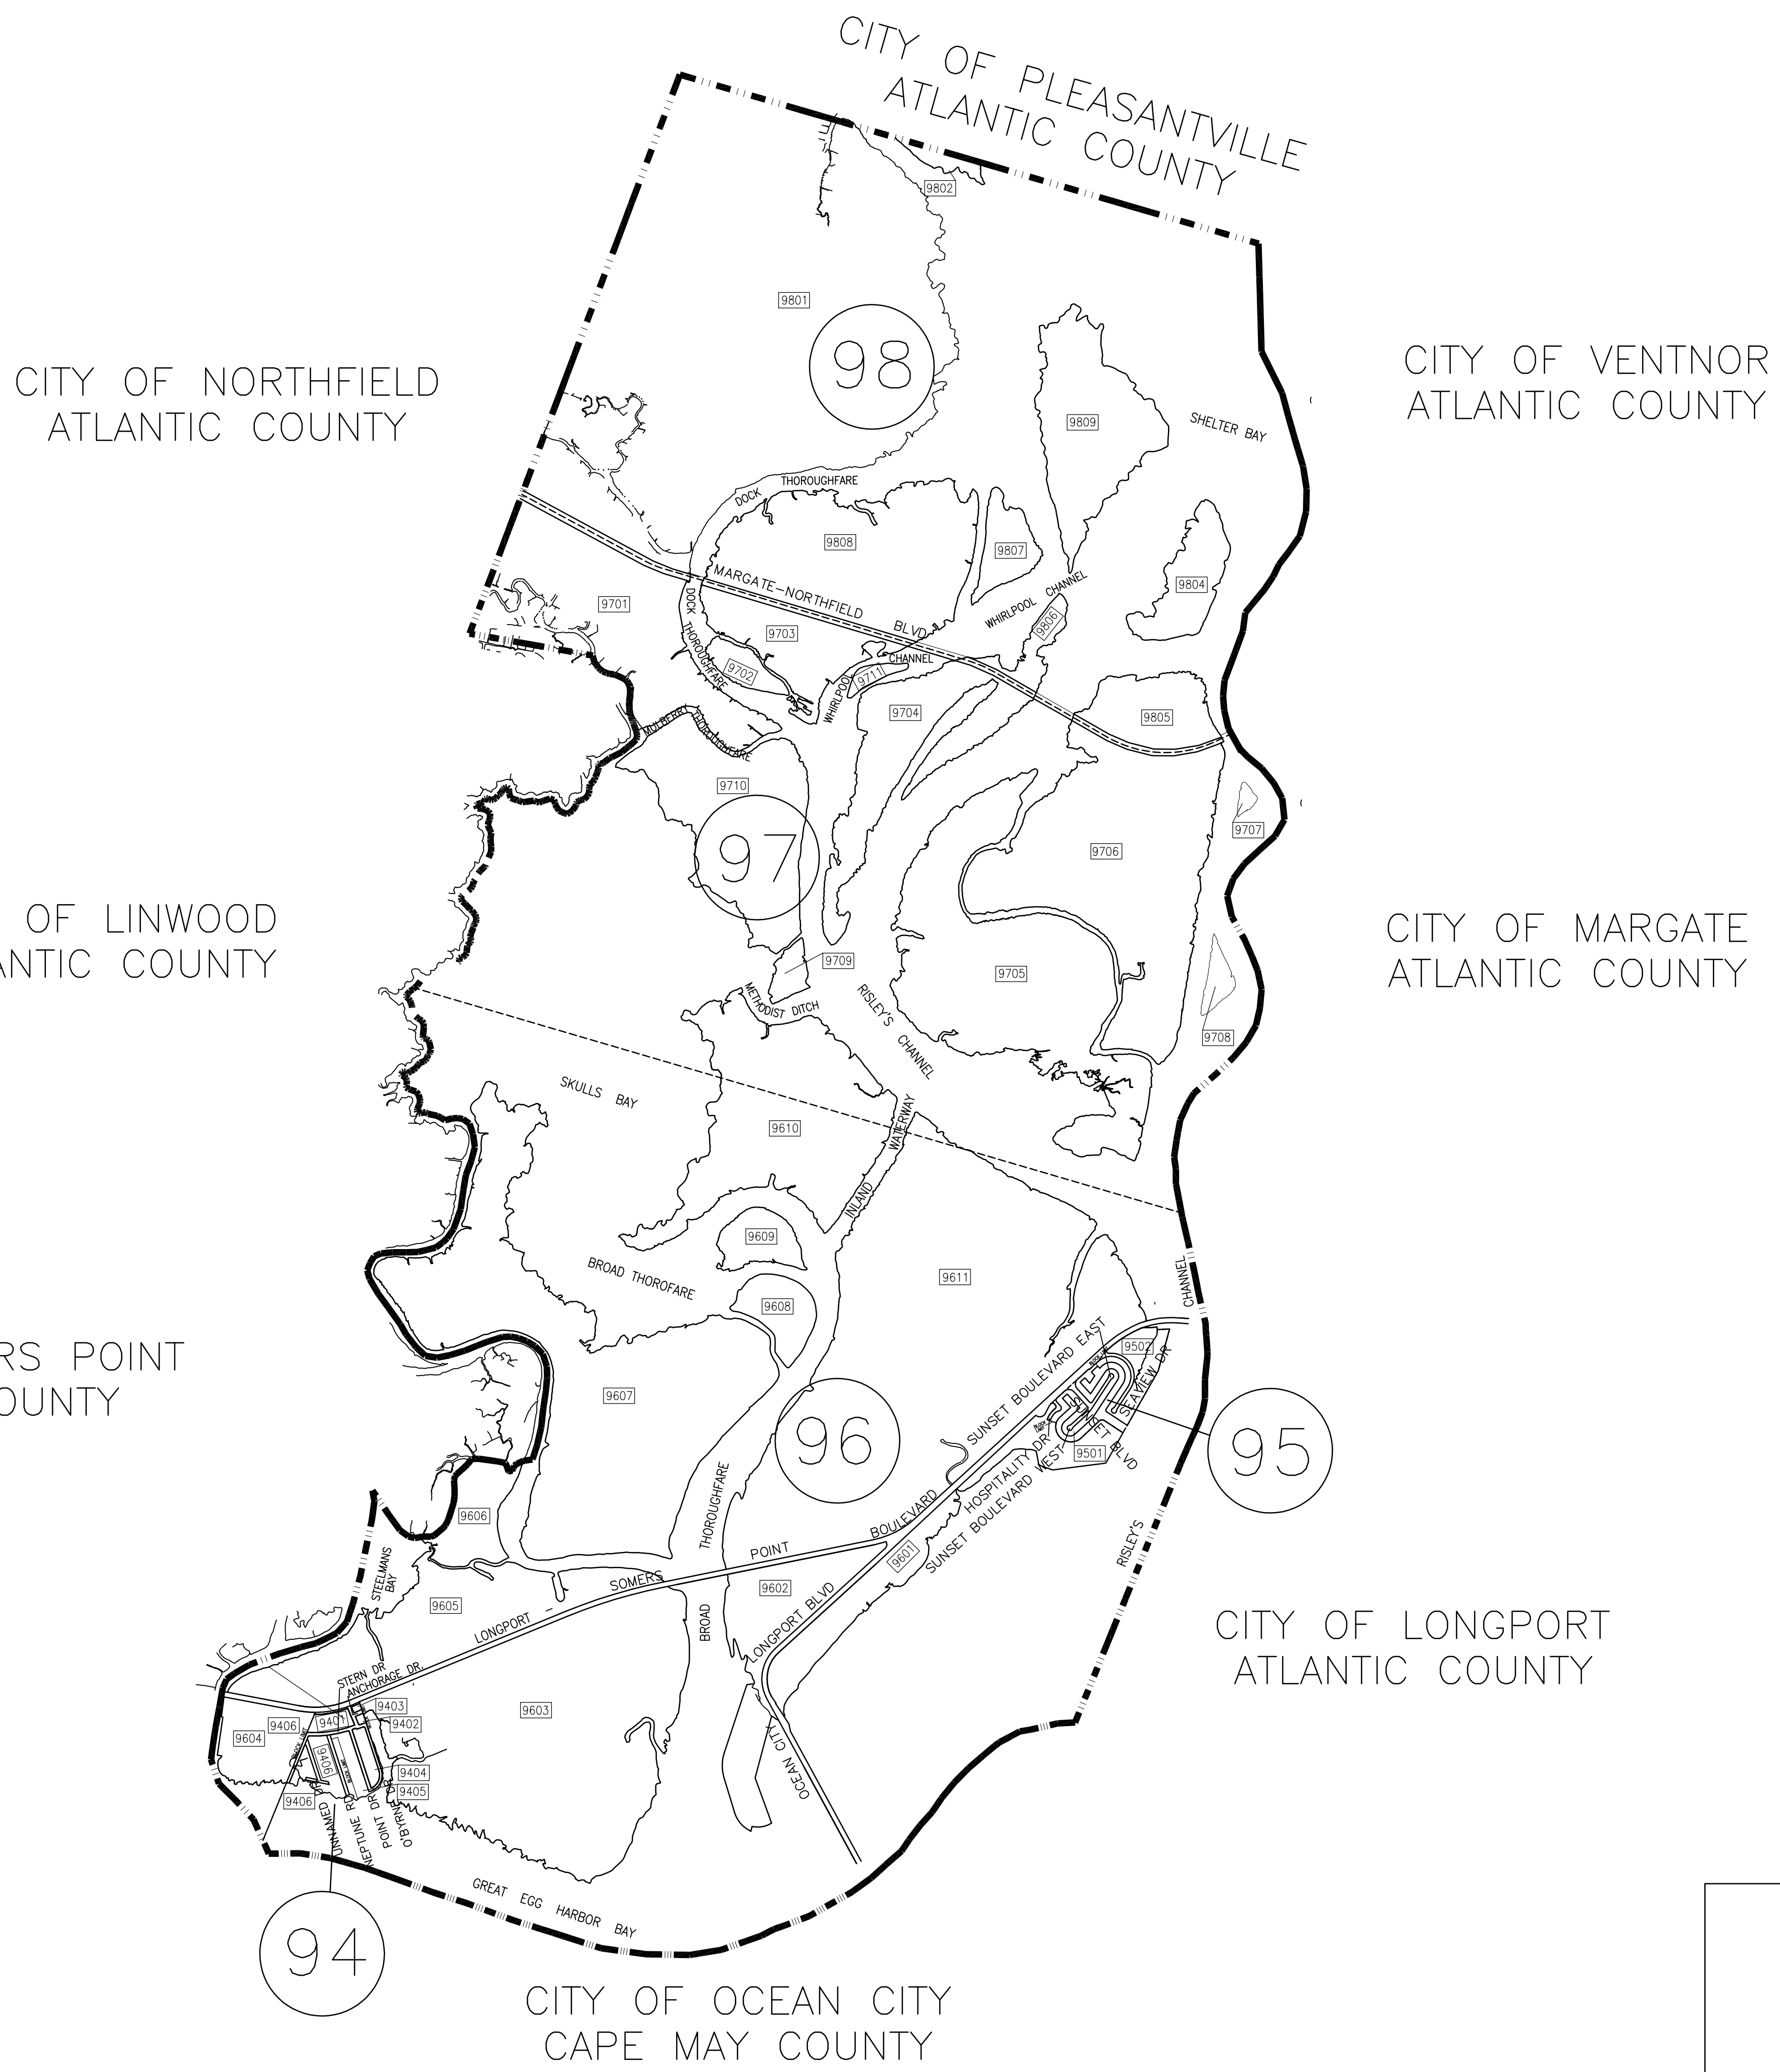


REVISIONS			
DATE	BY	LIC. NO.	COMMENTS
6/15/10	JAM	29918	
1/15/18	JAM	29918	

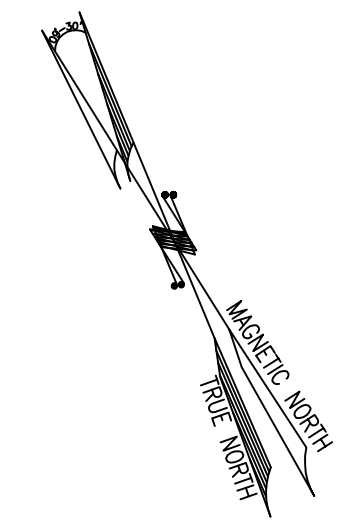

LEGEND

COUNTY LINE	
MUNICIPAL BOUNDARY LINE	
ARTIFICIAL BLOCK LIMIT	
FORMER PROPERTY LINE	
STREAM & WATER LINES	
STREAM & WATER LINES (IF PROPERTY LINE)	
SHEET LIMIT LINE (ON KEY MAP)	
PIERHEAD LINE	
BULKHEAD LINE	
FLOOD HAZARD LINE	
BOUNDARIES OF SPECIAL TAXING DIST	
EASEMENT LINE	
BLOCK NUMBER (ON KEY MAP)	

- COUNTY LINE
- MUNICIPAL BOUNDARY LINE
- ARTIFICIAL BLOCK LIMIT
- FORMER PROPERTY LINE
- STREAM & WATER LINES
- STREAM & WATER LINES (IF PROPERTY LINE)
- SHEET LIMIT LINE (ON KEY MAP)
- PIERHEAD LINE
- BULKHEAD LINE
- FLOOD HAZARD LINE
- BOUNDARIES OF SPECIAL TAXING DIST
- EASEMENT LINE
- BLOCK NUMBER (ON KEY MAP)
- BLOCK NUMBER
- TAX MAP SHEET NUMBER
- LOT NUMBER
- SCALED DISTANCE/ACREAGE
- DEED DISTANCE/ACREAGE
- CALCULATED DISTANCE

3508

538

24

16

200'(S)

200'(D)

200'

THE AREAS, BOUNDARIES, AND DIMENSIONS SHOWN ON THIS MAP ARE DERIVED FROM GROUND SURVEYS, AERIAL SURVEYS AND RECORDED PLANS, MAPS, DEEDS, AND WILLS AND ARE TO BE USED FOR TAX ASSESSMENT PURPOSES ONLY.

TAX MAP
TOWNSHIP OF EGG HARBOR
 ATLANTIC COUNTY, NEW JERSEY
 SCALE: 1"=1500' JANUARY 2008
JAMES A. MOTT, PE, PLS
 PROFESSIONAL ENGINEER & LAND SURVEYOR
 NEW JERSEY LICENSE NO. 29918
 3122 FIRE ROAD
 EGG HARBOR TOWNSHIP, NEW JERSEY 08234

THIS SHEET HAS BEEN DRAWN USING COMPUTER AIDED DRAFTING/DESIGN (CAD/D).