
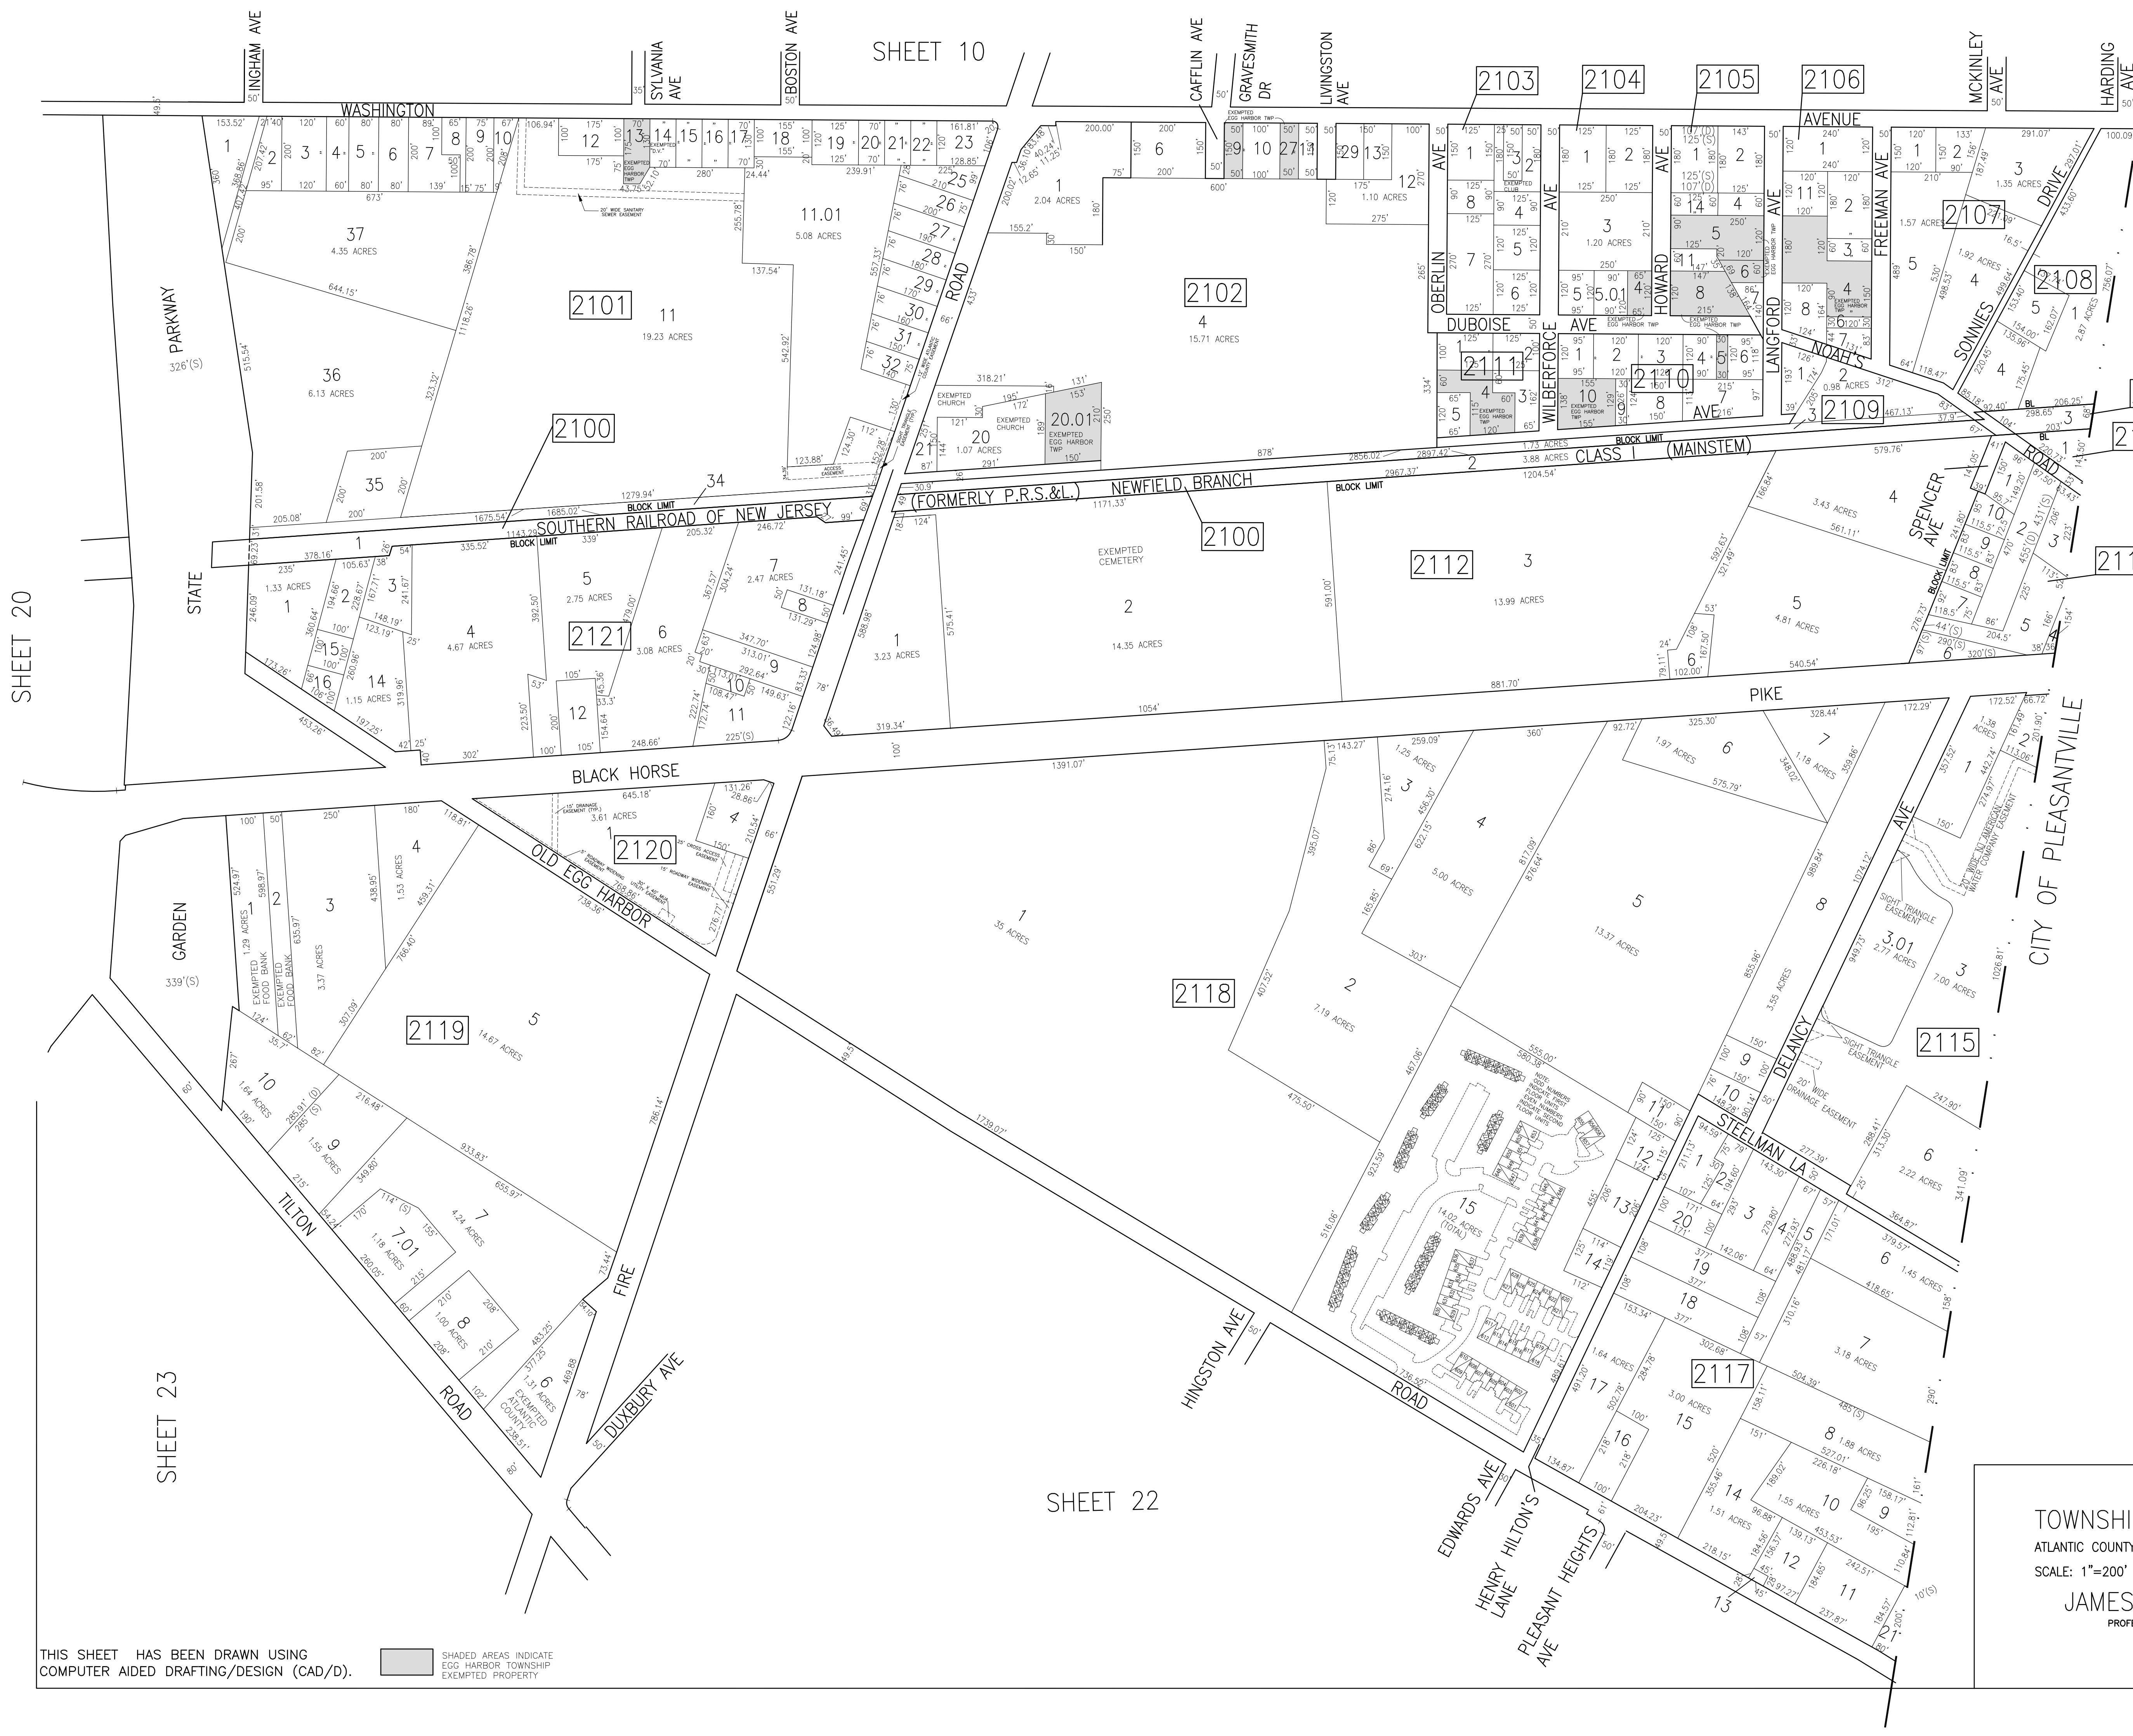


REVISIONS			
DATE	BY	LIC. NO.	COMMENTS
1/28/08	JAM	29918	
5/10/08	JAM	29918	
11/13/08	JAM	29918	
2/9/10	JAM	29918	
6/15/10	JAM	29918	
2/4/11	JAM	29918	
11/11/13	JAM	29918	
12/16/13	JAM	29918	

REVISIONS			
DATE	BY	LIC. NO.	COMMENTS
7/29/14	JAM	29918	
8/21/14	JAM	29918	
12/3/15	JAM	29918	
10/13/16	JAM	29918	
1/19/17	JAM	29918	
3/2/18	JAM	29918	
7/13/18	JAM	29918	
8/15/18	JAM	29918	

REVISIONS			
DATE	BY	LIC. NO.	COMMENTS
10/31/19	JAM	29918	
12/17/19	JAM	29918	
3/14/2022	JAM	29918	WO: 4-21
3/15/2022	JAM	29918	WO: 1-22

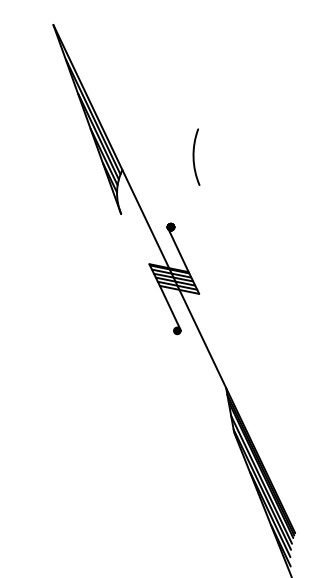

THIS SHEET HAS BEEN DRAWN USING COMPUTER AIDED DRAFTING/DESIGN (CAD/D). SHADED AREAS INDICATE EGG HARBOR TOWNSHIP EXEMPTED PROPERTY.

TAX MAP
 TOWNSHIP OF EGG HARBOR
 ATLANTIC COUNTY, NEW JERSEY
 SCALE: 1"=200' JANUARY 2008
 JAMES A. MOTT, PE, PLS
 PROFESSIONAL ENGINEER & LAND SURVEYOR
 NEW JERSEY LICENSE NO. 29918
 3122 FIRE ROAD
 EGG HARBOR TOWNSHIP, NJ 08234