


REVISIONS			
DATE	BY	LIC. NO.	COMMENTS
1/11/08	JAM	29918	
6/9/08	JAM	29918	
4/29/09	JAM	29918	
5/6/10	JAM	29918	
6/21/10	JAM	29918	
7/13/10	JAM	29918	
2/28/17	JAM	29918	
10/24/17	JAM	29918	

REVISIONS			
DATE	BY	LIC. NO.	COMMENTS
1/18/19	JAM	29918	
12/11/19	JAM	29918	
1/17/2020	JAM	29918	
7/17/2020	JAM	29918	
12/23/2021	JAM	29918	

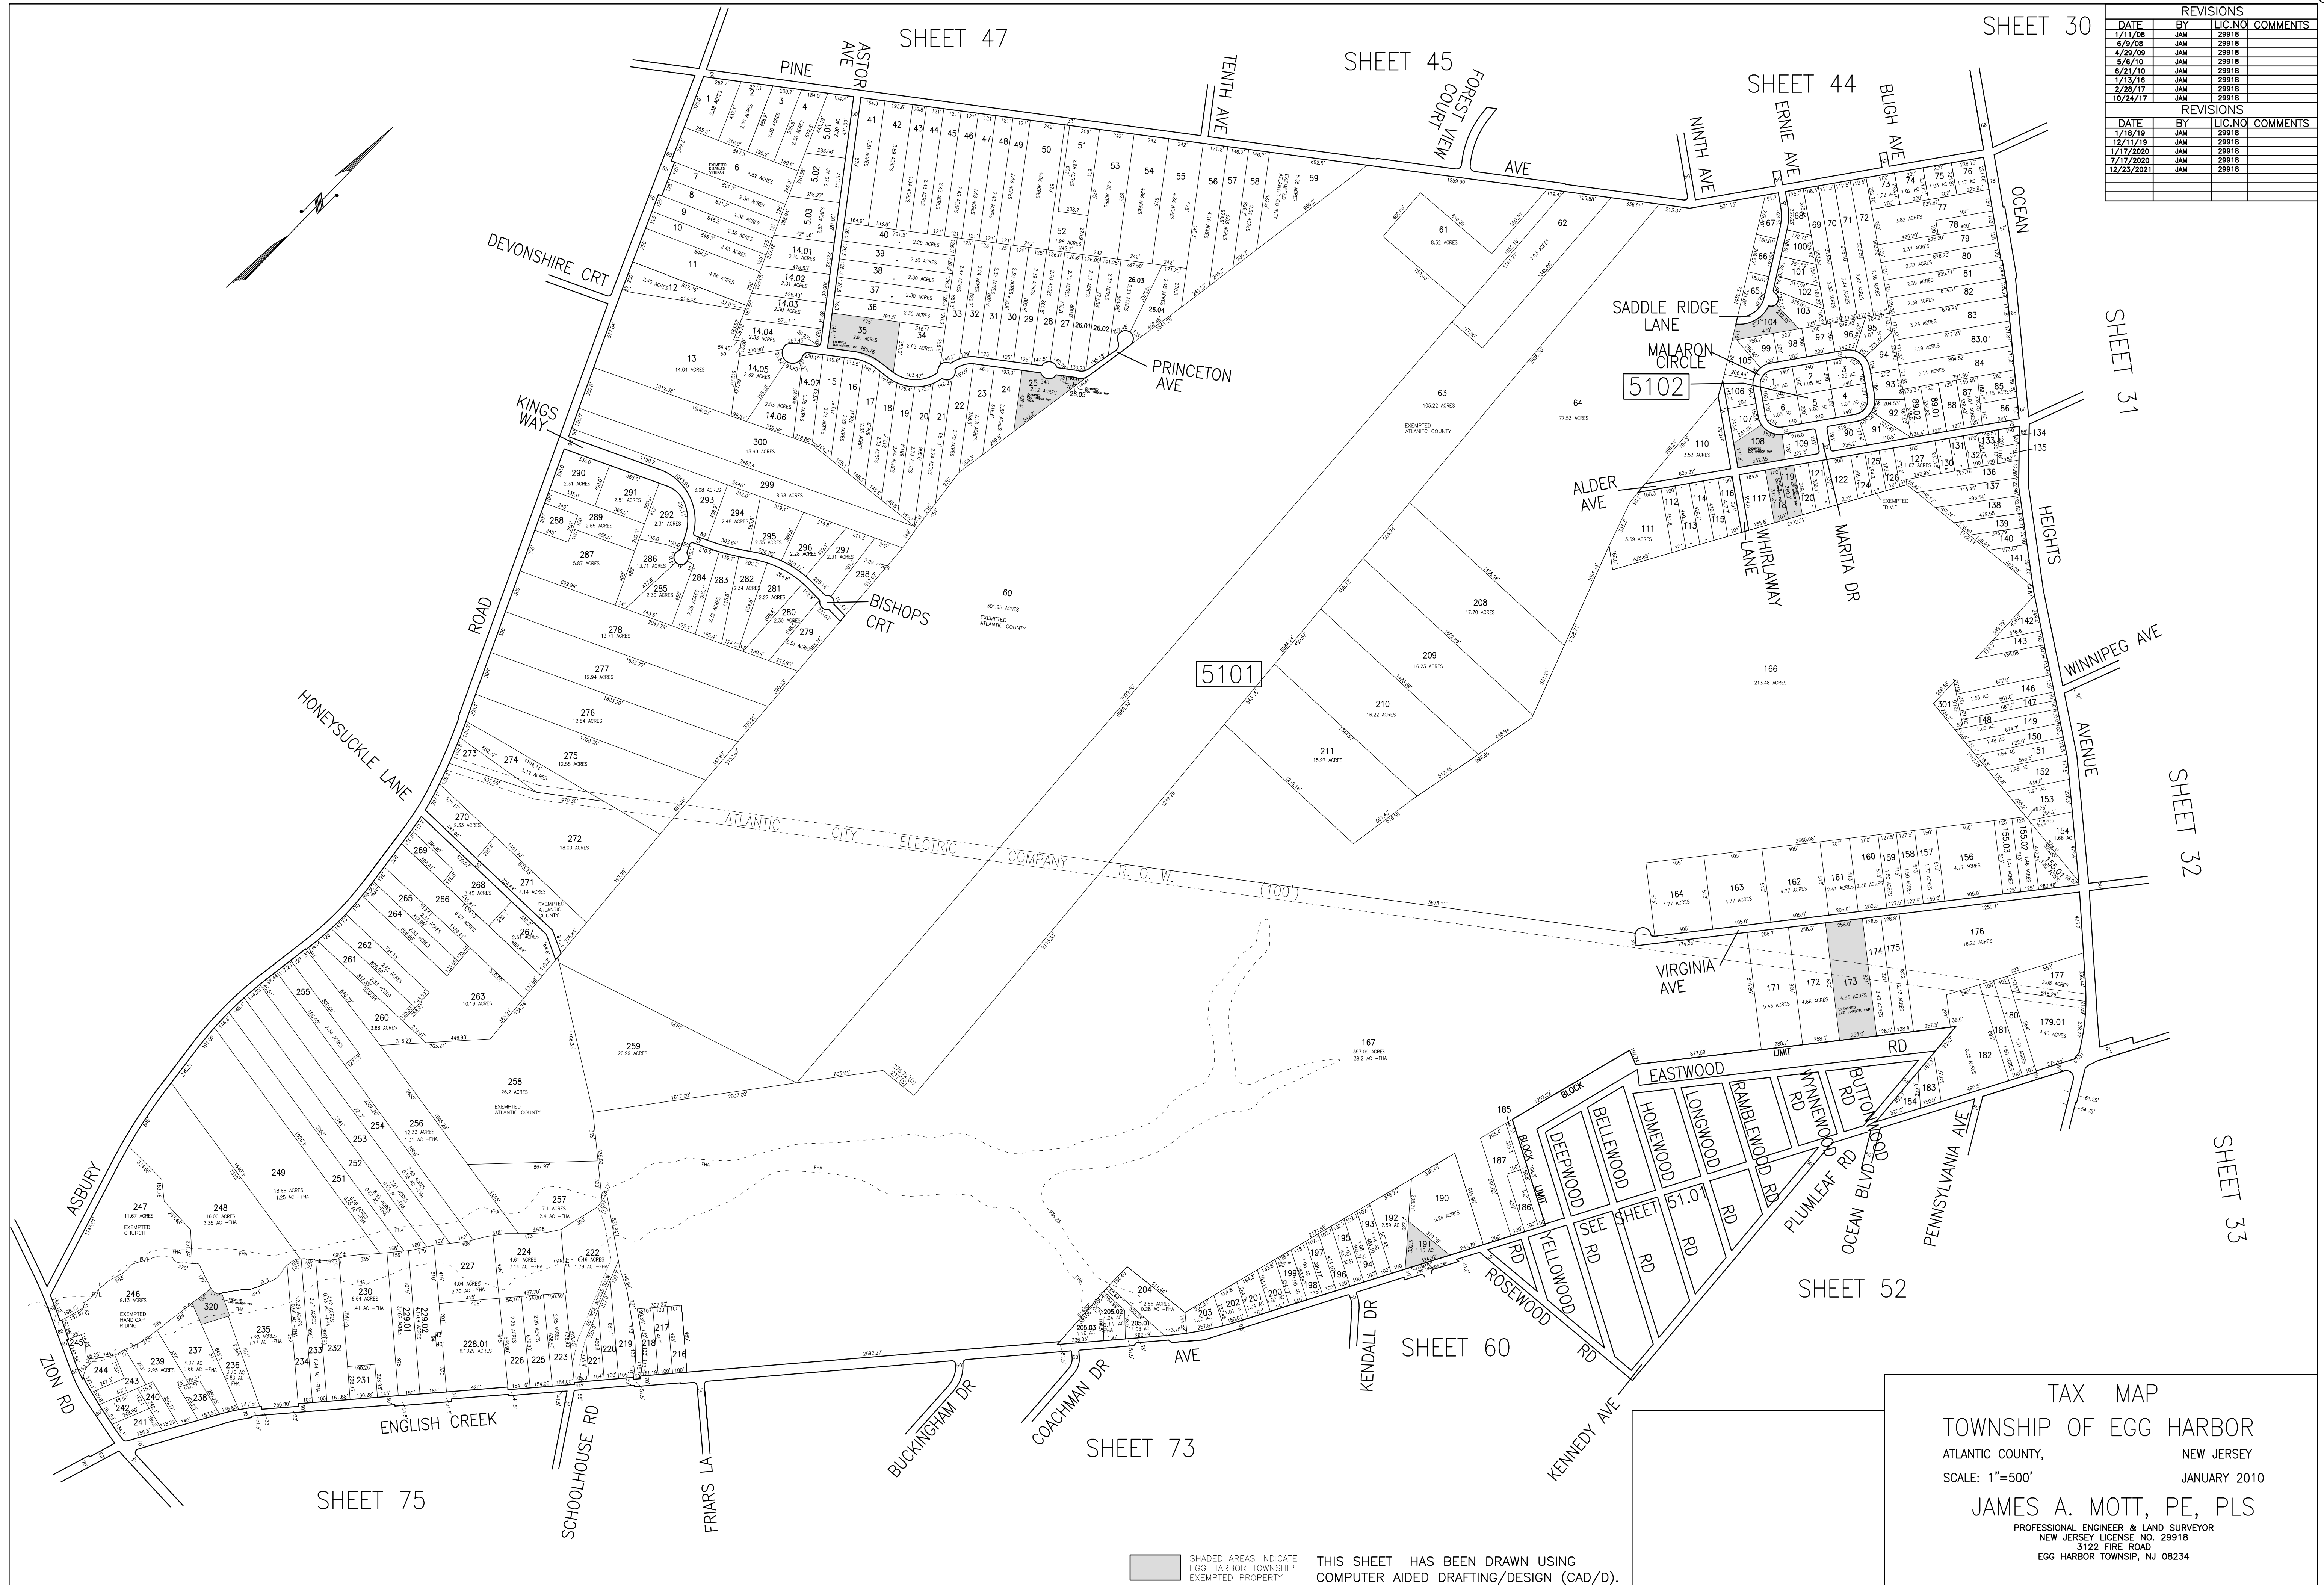

**TAX MAP**  
**TOWNSHIP OF EGG HARBOR**  
 ATLANTIC COUNTY, NEW JERSEY  
 SCALE: 1"=500' JANUARY 2010  
**JAMES A. MOTT, PE, PLS**  
 PROFESSIONAL ENGINEER & LAND SURVEYOR  
 NEW JERSEY LICENSE NO. 29918  
 3122 FIRE ROAD  
 EGG HARBOR TOWNSHIP, NJ 08234

SHADED AREAS INDICATE  
 EGG HARBOR TOWNSHIP  
 EXEMPTED PROPERTY  
 THIS SHEET HAS BEEN DRAWN USING  
 COMPUTER AIDED DRAFTING/DESIGN (CAD/D).