


SHEET 33

SHEET 41

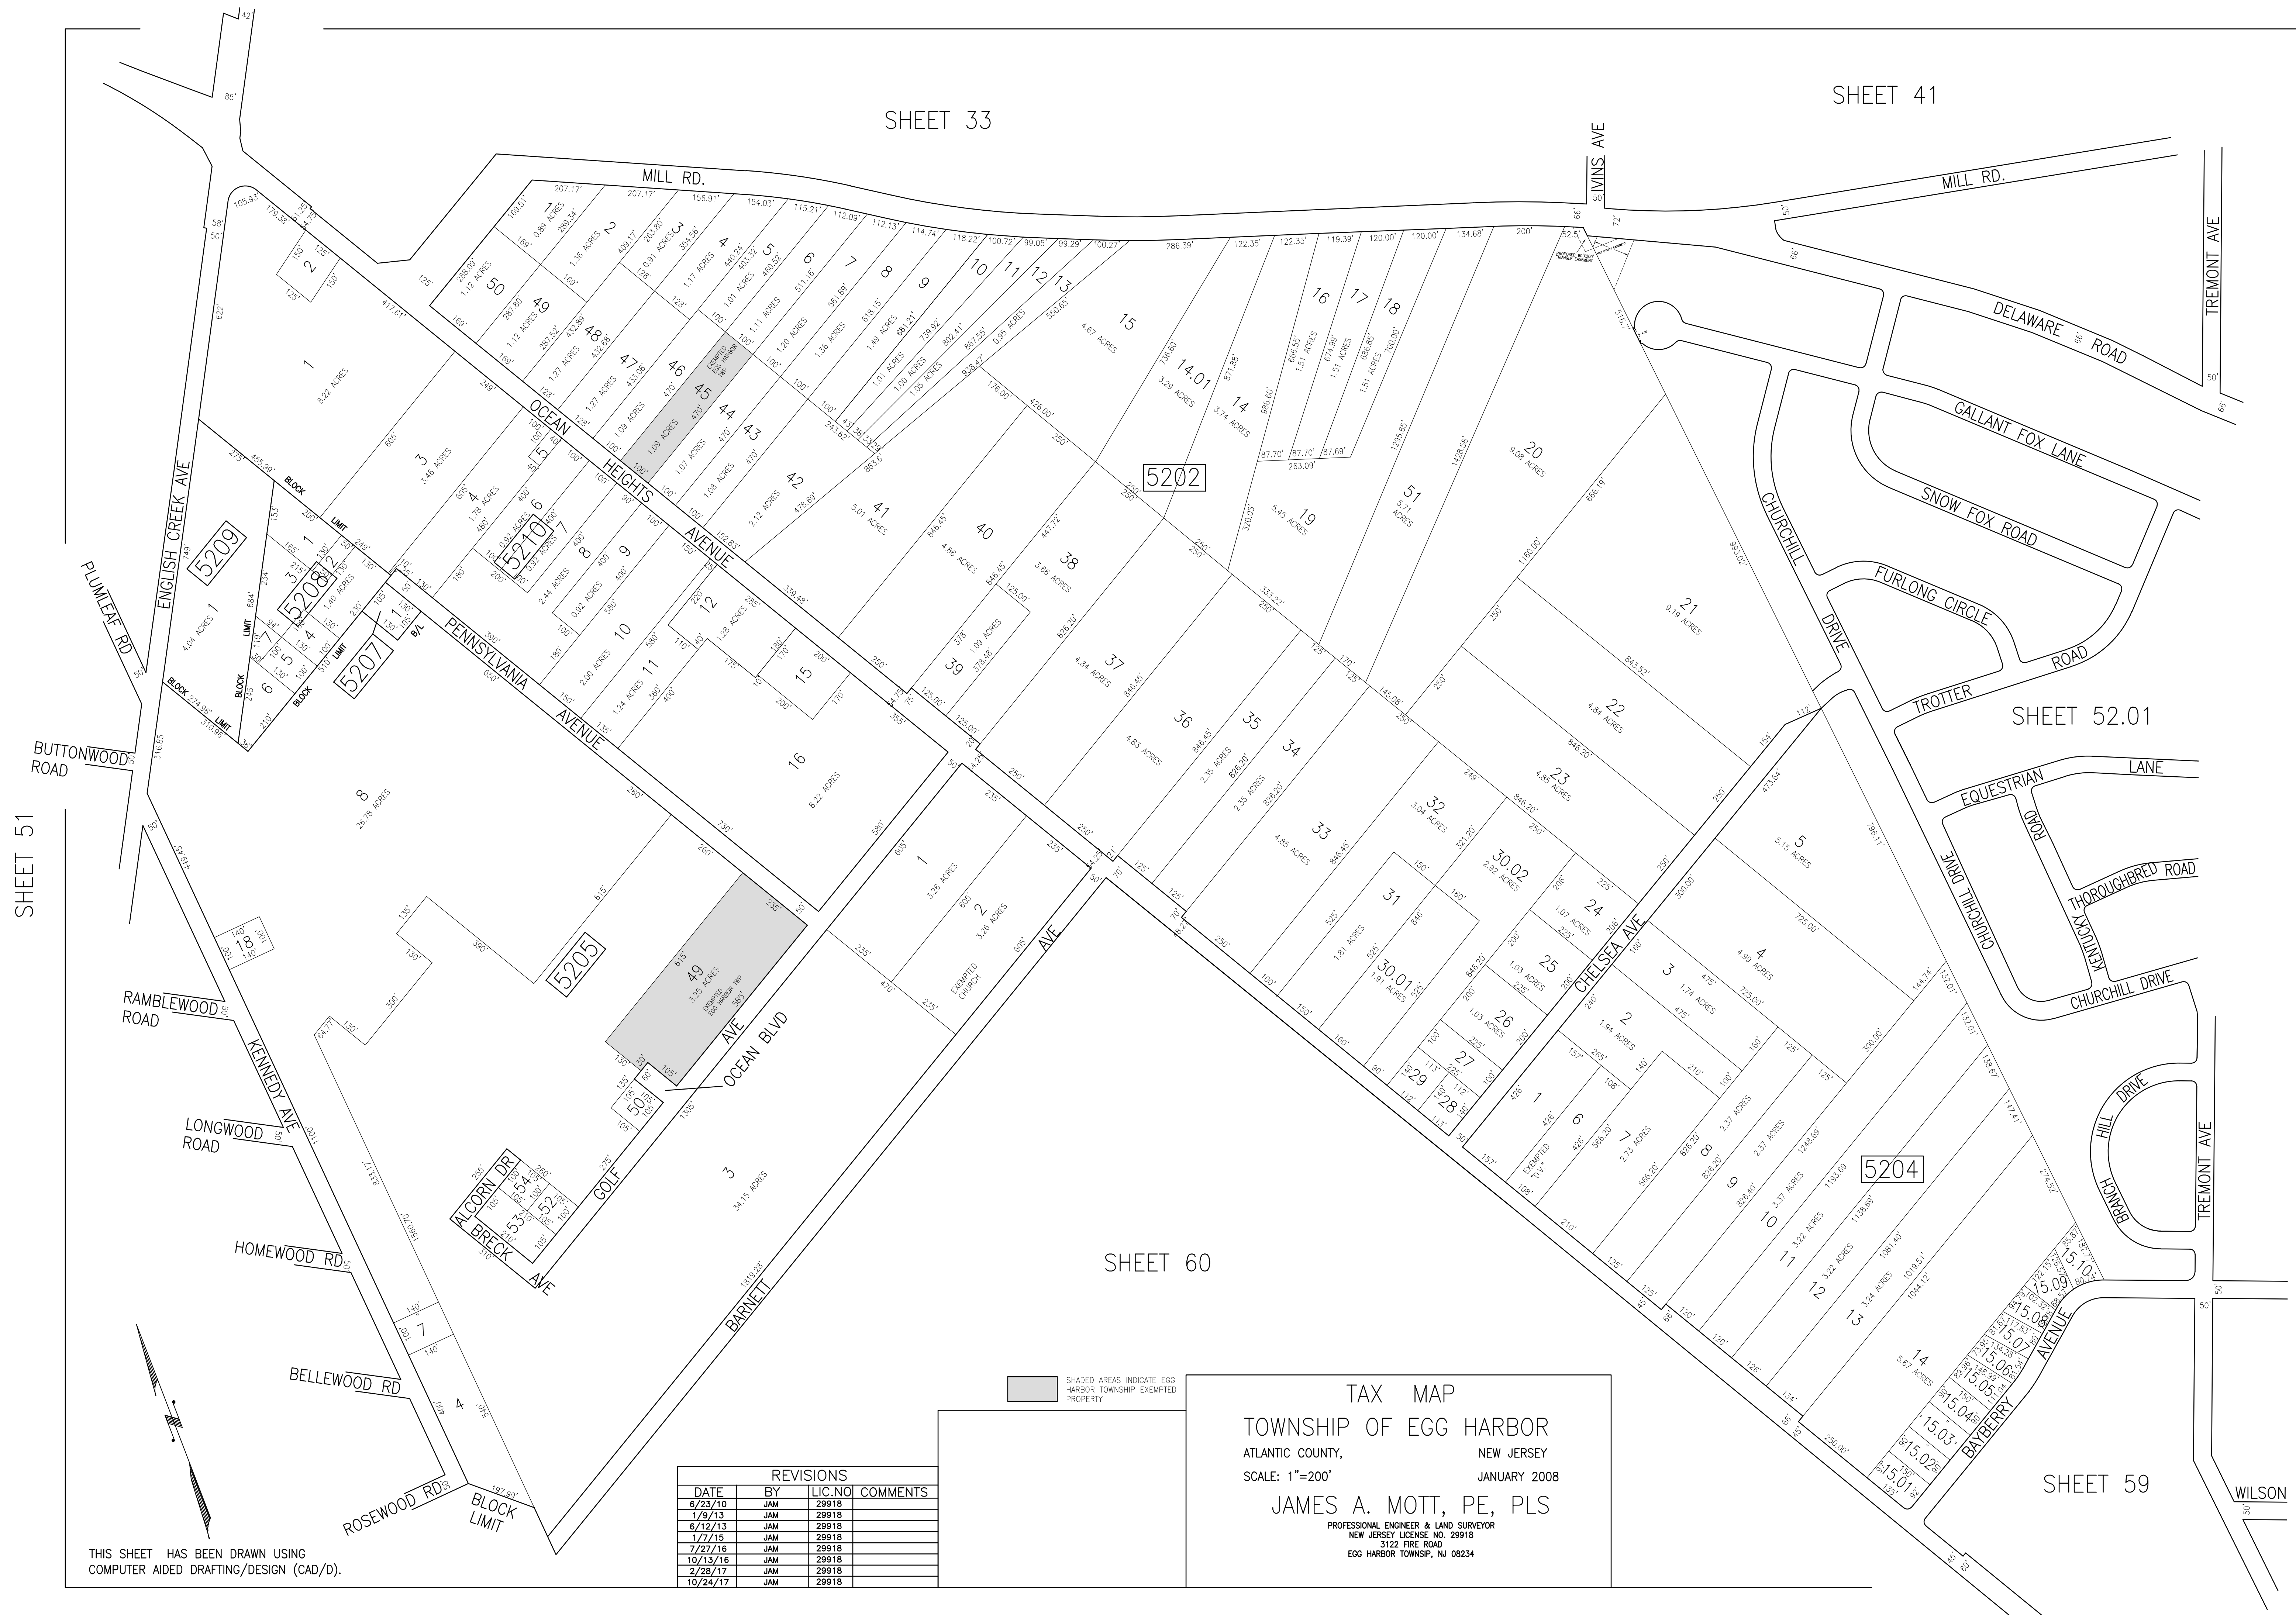

SHEET 60

SHEET 52.01

SHEET 59

SHADDED AREAS INDICATE EGG HARBOR TOWNSHIP EXEMPTED PROPERTY

TAX MAP  
 TOWNSHIP OF EGG HARBOR  
 ATLANTIC COUNTY, NEW JERSEY  
 SCALE: 1"=200' JANUARY 2008  
 JAMES A. MOTT, PE, PLS  
 PROFESSIONAL ENGINEER & LAND SURVEYOR  
 NEW JERSEY LICENSE NO. 29918  
 3122 FIRE ROAD  
 EGG HARBOR TOWNSHIP, NJ 08234

REVISIONS			
DATE	BY	LIC. NO.	COMMENTS
6/23/10	JAM	29918	
1/9/13	JAM	29918	
6/12/13	JAM	29918	
1/7/15	JAM	29918	
7/27/16	JAM	29918	
10/13/16	JAM	29918	
2/28/17	JAM	29918	
10/24/17	JAM	29918	

THIS SHEET HAS BEEN DRAWN USING  
 COMPUTER AIDED DRAFTING/DESIGN (CAD/D).