


REVISIONS			
DATE	BY	LIC. NO.	COMMENTS
12/14/09	JAM	29918	
6/22/10	JAM	29918	
8/16/10	JAM	29918	
11/20/15	JAM	29918	
10/24/17	JAM	29918	
10/29/19	JAM	29918	
3/15/2022	JAM	29918	WO: 1-22

SHEET 55

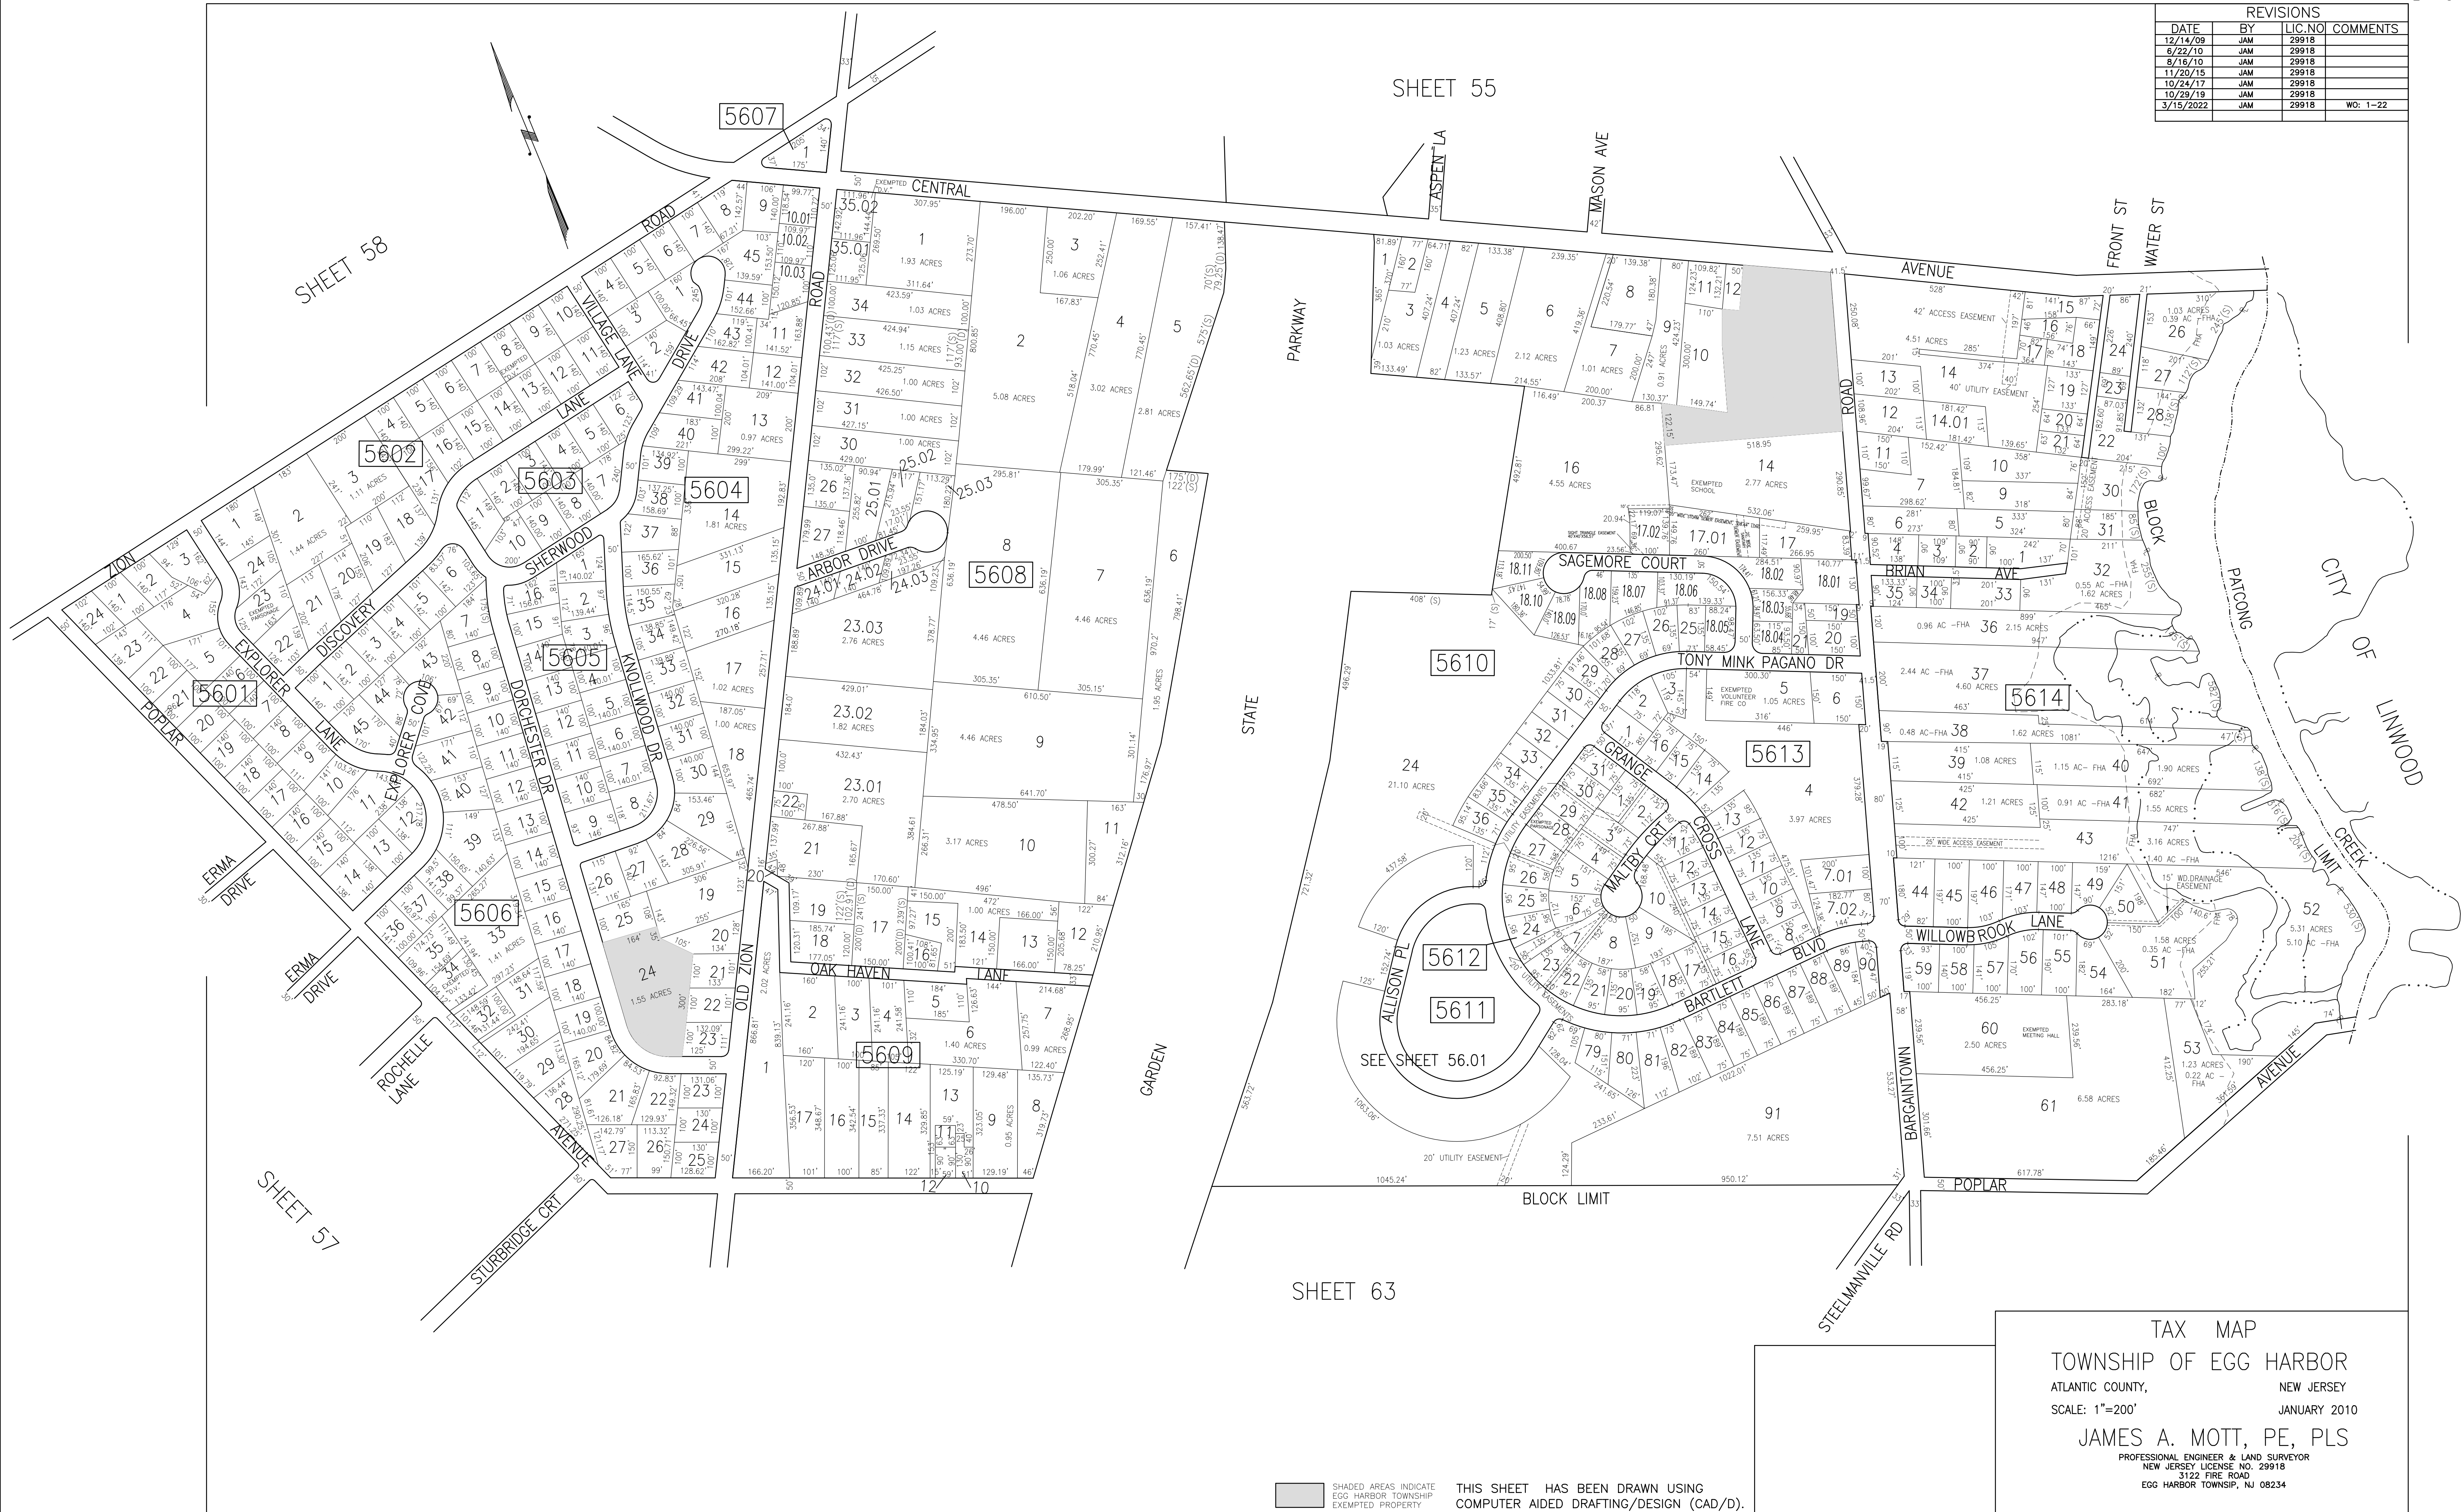

SHADED AREAS INDICATE EGG HARBOR TOWNSHIP EXEMPTED PROPERTY  
 THIS SHEET HAS BEEN DRAWN USING COMPUTER AIDED DRAFTING/DESIGN (CAD/D).

**TAX MAP**  
**TOWNSHIP OF EGG HARBOR**  
 ATLANTIC COUNTY, NEW JERSEY  
 SCALE: 1"=200' JANUARY 2010  
**JAMES A. MOTT, PE, PLS**  
 PROFESSIONAL ENGINEER & LAND SURVEYOR  
 NEW JERSEY LICENSE NO. 29918  
 3122 FIRE ROAD  
 EGG HARBOR TOWNSHIP, NJ 08234