


THIS SHEET HAS BEEN DRAWN USING
COMPUTER AIDED DRAFTING/DESIGN (CAD/D).

REVISIONS			
DATE	BY	LIC. NO	COMMENTS
9/15/09	JAM	29918	
8/21/10	JAM	29918	
10/7/11	JAM	29918	
12/26/14	JAM	29918	
12/28/17	JAM	29918	
10/24/17	JAM	29918	
9/24/18	JAM	29918	
7/20/2020	JAM	29918	

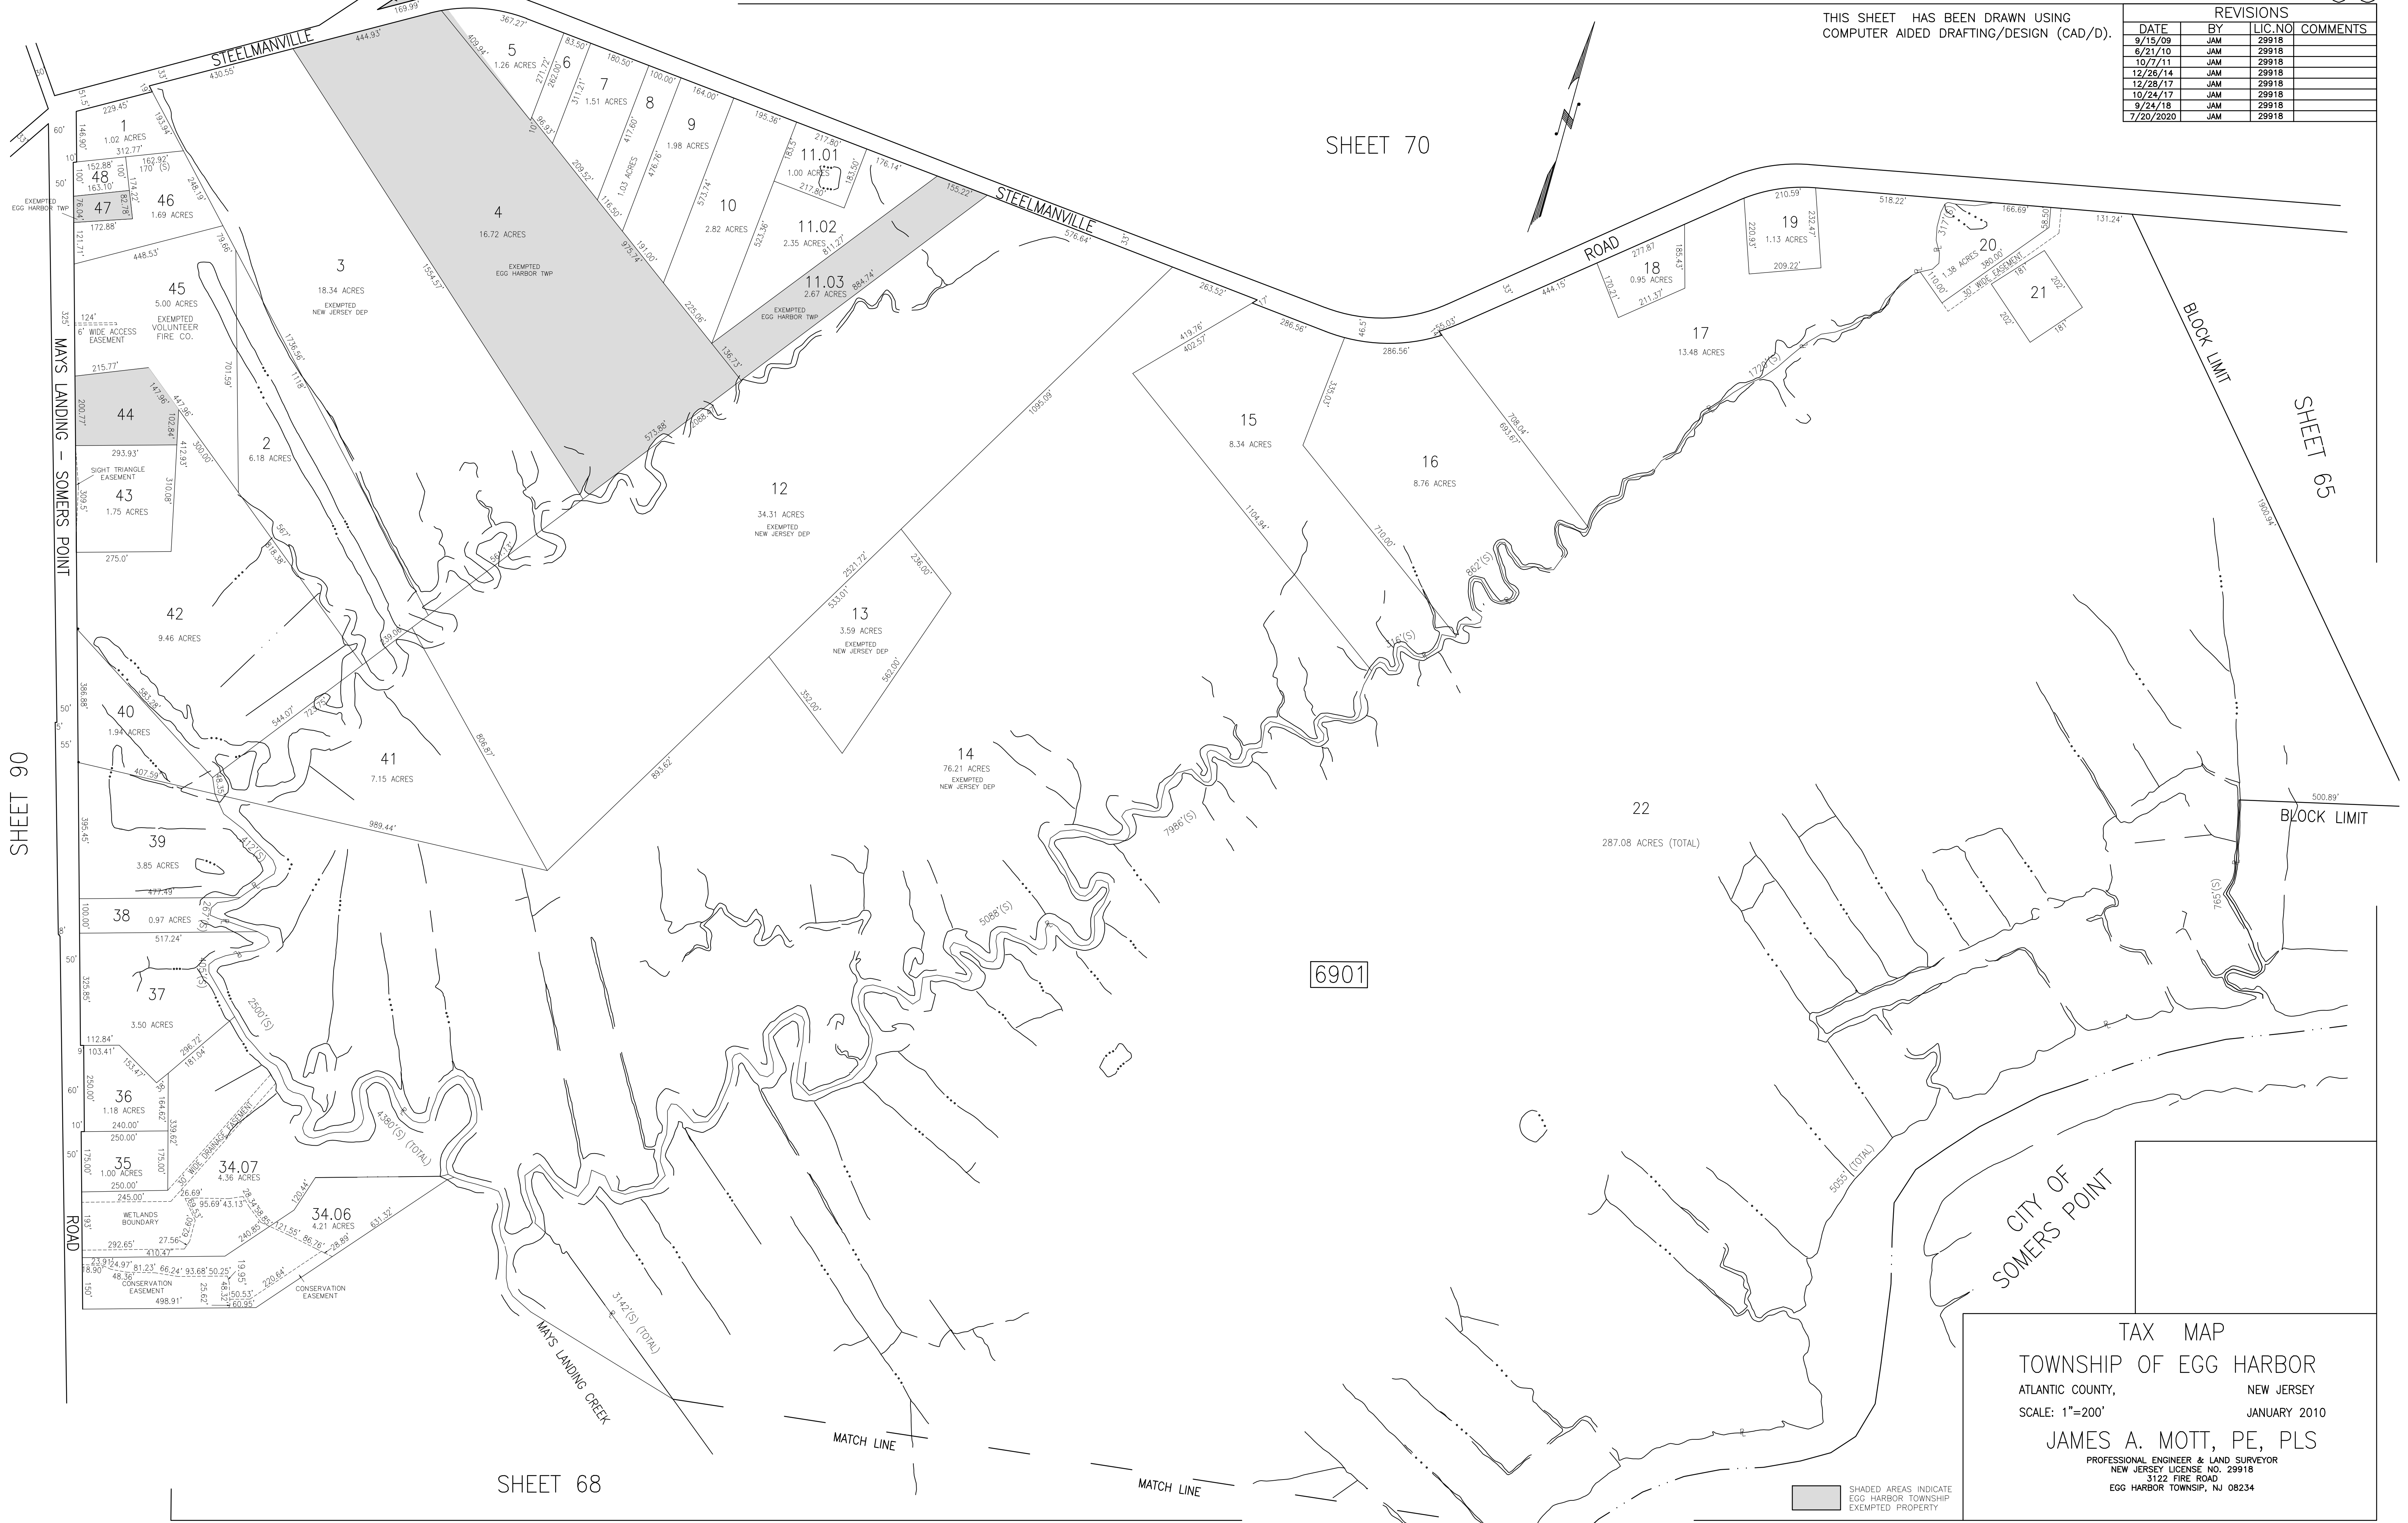

SHEET 90

SHEET 70

SHEET 65

6901

ROAD

SHEET 68

CITY OF
SOMERS POINT

TAX MAP
TOWNSHIP OF EGG HARBOR
ATLANTIC COUNTY, NEW JERSEY
SCALE: 1"=200' JANUARY 2010
JAMES A. MOTT, PE, PLS
PROFESSIONAL ENGINEER & LAND SURVEYOR
NEW JERSEY LICENSE NO. 29918
3122 FIRE ROAD
EGG HARBOR TOWNSHIP, NJ 08234

SHADED AREAS INDICATE
EGG HARBOR TOWNSHIP
EXEMPTED PROPERTY