


SHEET 3

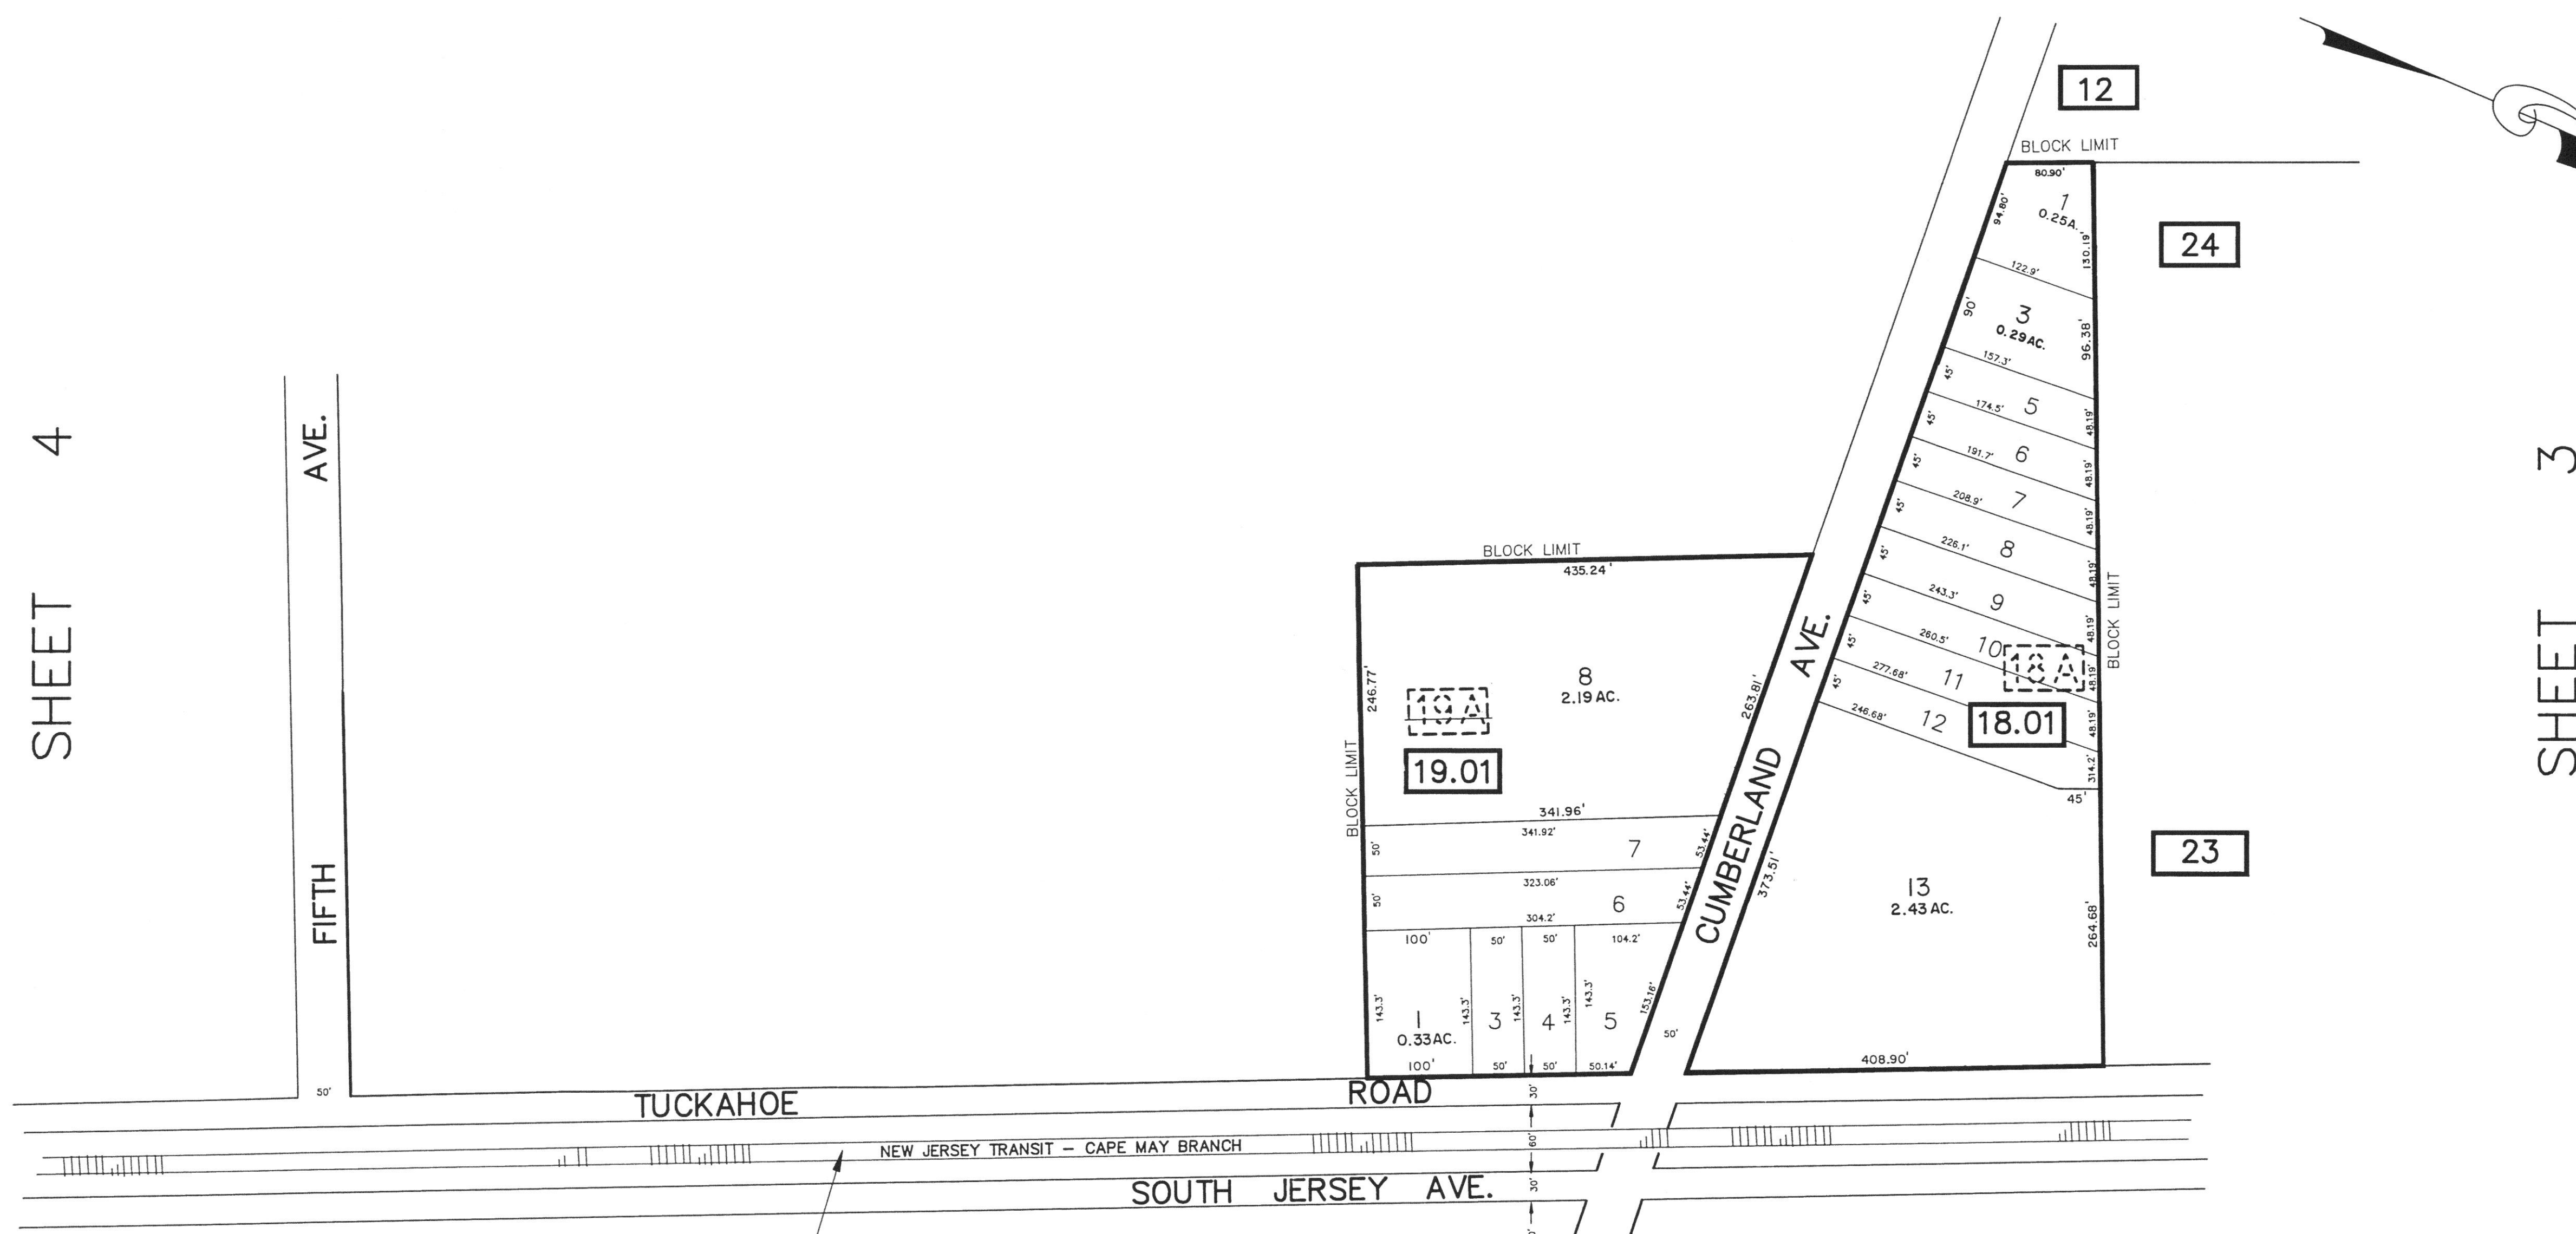

SHEET 4

FIFTH AVE.

TUCKAHOE ROAD

NEW JERSEY TRANSIT - CAPE MAY BRANCH

SOUTH JERSEY AVE.

CUMBERLAND AVE.

12

24

19.01

18.01

23

200 LOT1

SHEET 3

SHEET 6

REVISIONS		
12/12/90	REFERENCED OLD BLOCK/LOT NUMBERS	AVVA ENGINEERING
10/27/94	DELETED BLOCKS 37 THRU 42.02	W.P.H.A.

NEW JERSEY DEPARTMENT OF THE TREASURY
 DIVISION OF TAXATION
 LOCAL EXEMPTION BRANCH
 APPROVED AS A TAX MAP PURSUANT TO THE
 PROVISIONS OF CHAPTER 175, LAWS OF 1913, ETC.
 FOR THE DIRECTOR, DIVISION OF TAXATION
 BY: *W. Van Dine* P.E. & L.S.
 LIC. # 15434 CHIEF ENGINEERING SECTION
 DATE: DEC 10 1989 SERIAL NO. 710

TAX MAP
 CITY OF ESTELL MANOR
 ATLANTIC COUNTY, NJ
 SCALE: 1"=100' APRIL 1989
 DOUGLAS R. LONG, P.E. & L.S.
 LONG ENGINEERING & SURVEYING CO.
 591 N. Black Horse Pike Williamstown N.J. 08094