


MANLEY TRACT
SCALE 1"=200'

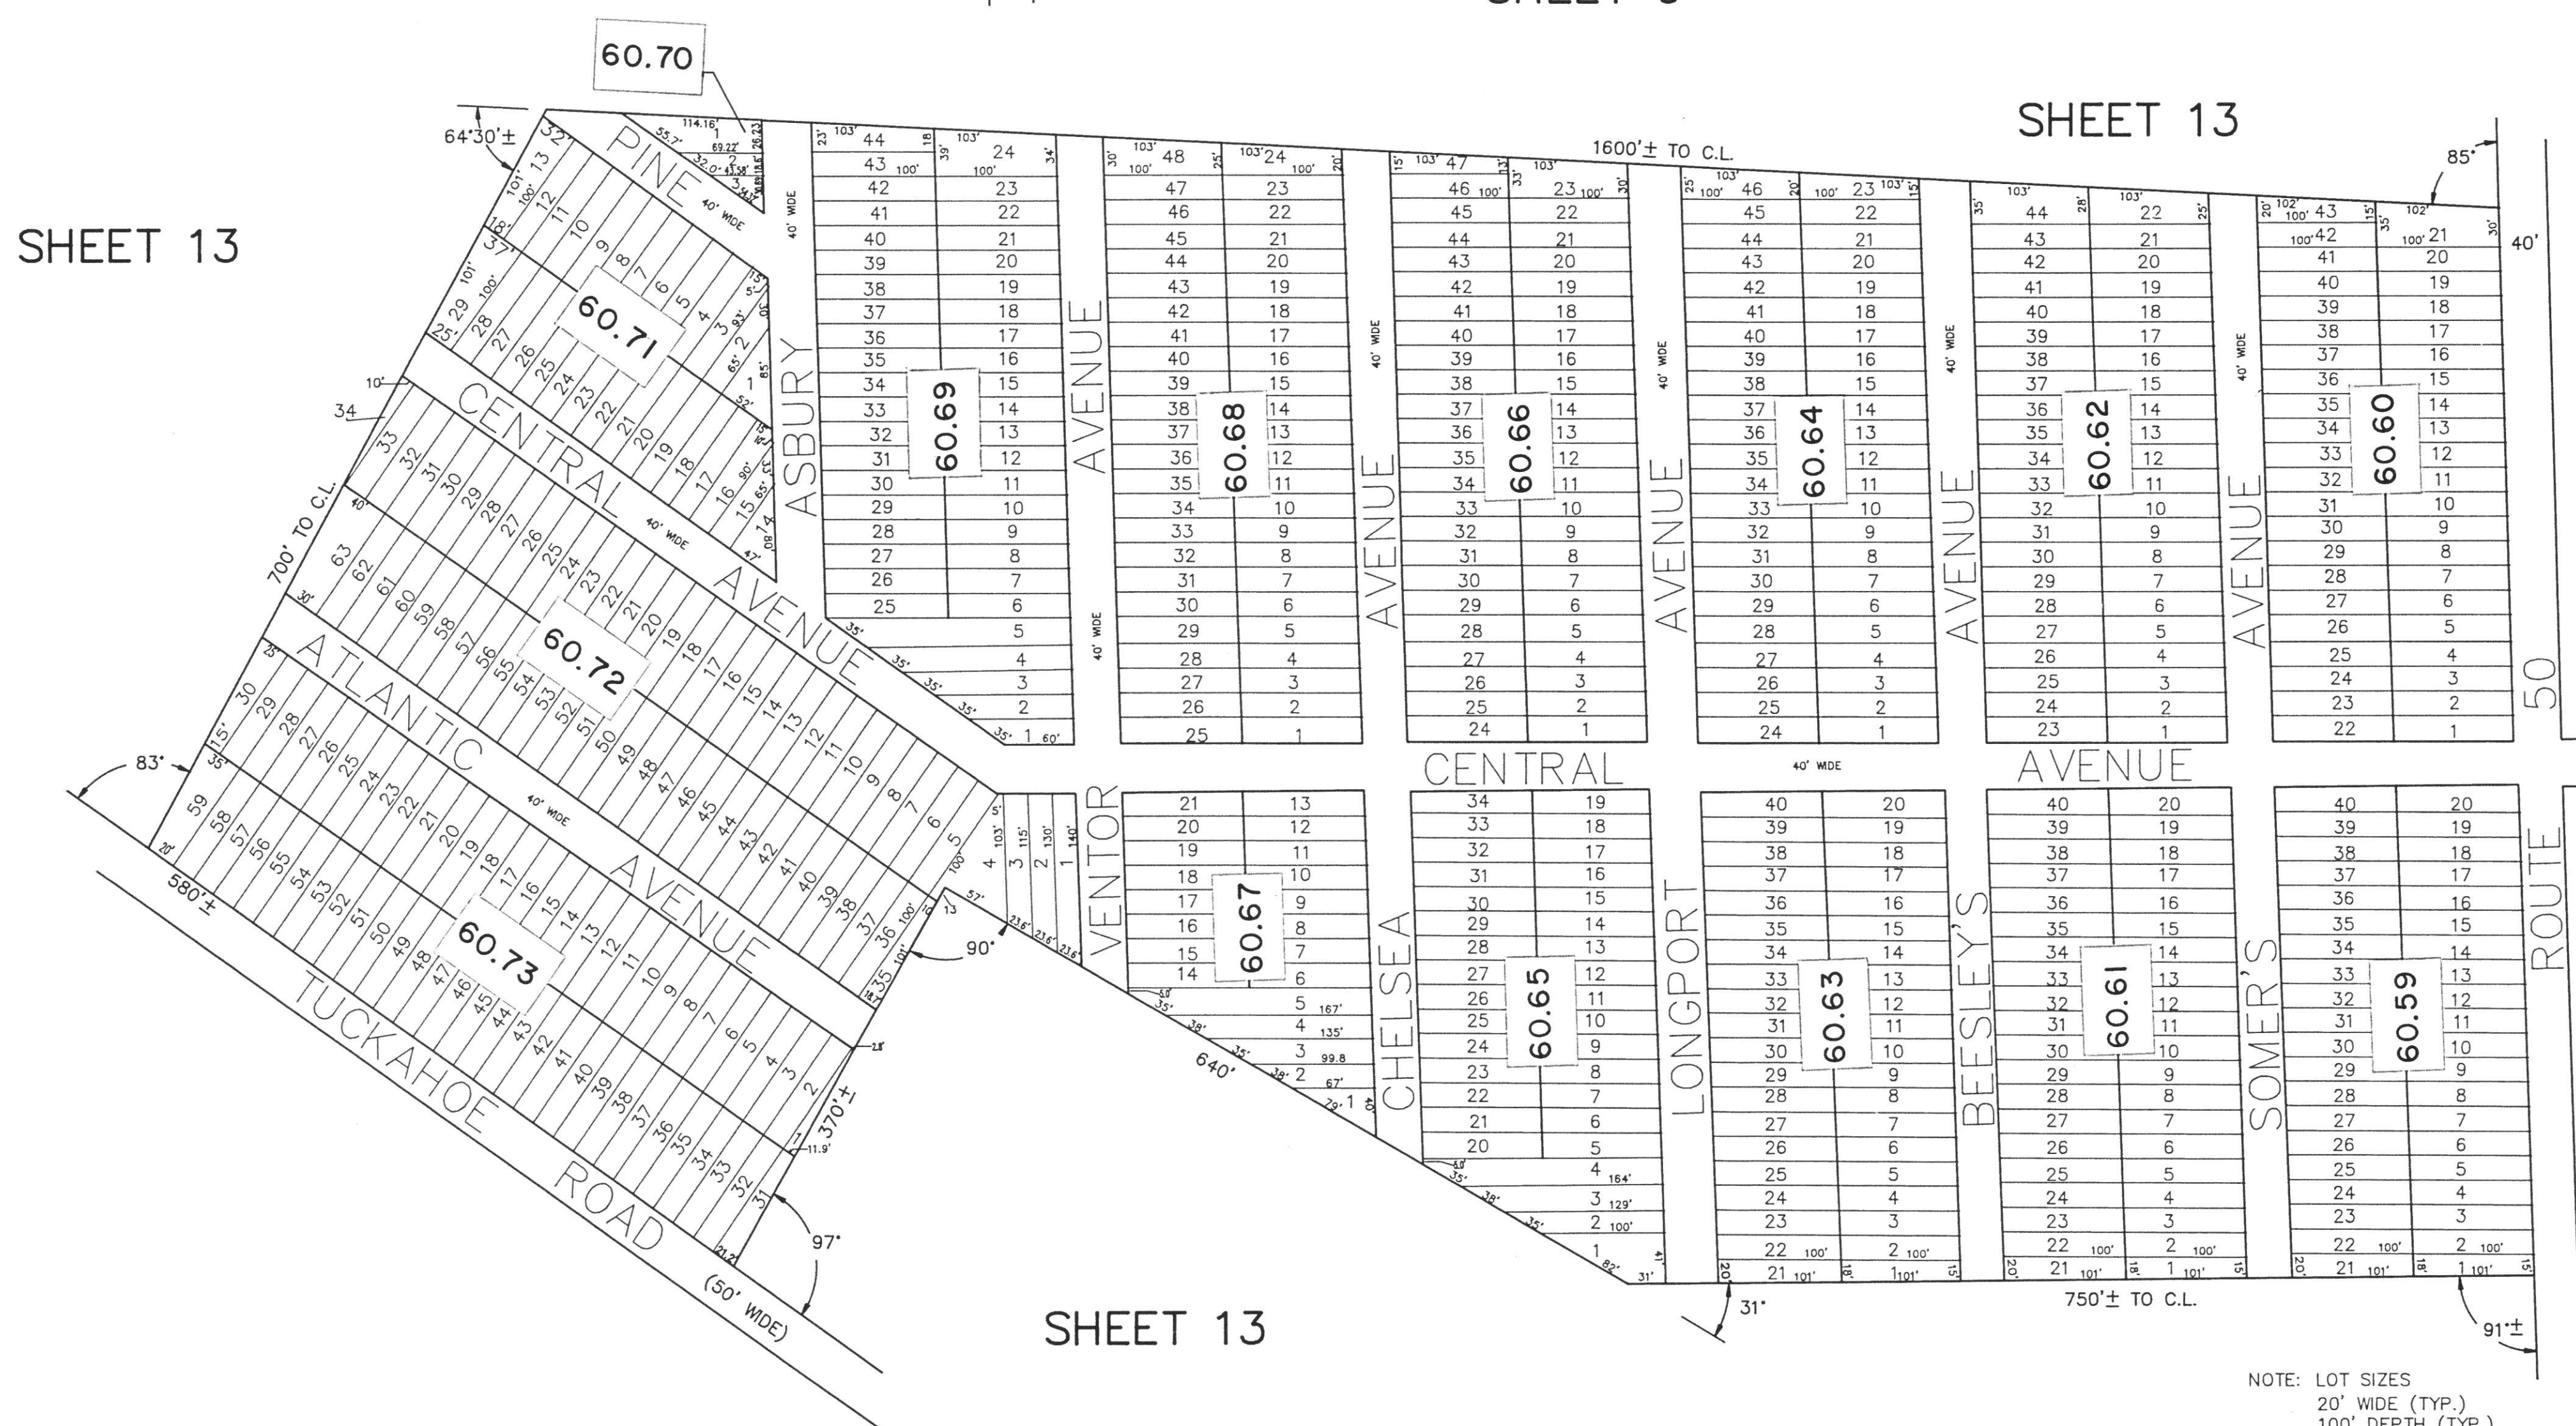

OCEAN CITY HIGHLANDS
ATLANTIC COUNTY N.J.
SCALE 1"=100'

NOTE:
THE AREAS, BOUNDARIES, AND DIMENSIONS SHOWN ON THIS MAP
ARE DERIVED FROM GROUND SURVEYS, AERIAL SURVEYS, AND RECORDED PLANS, MAPS, DEEDS, WILLS,
AND ARE TO BE USED FOR ASSESSMENT PURPOSES ONLY.

NOTE: LOT SIZES
20' WIDE (TYP.)
100' DEPTH (TYP.)

NOTED AS A TAX MAP SUBJECT TO THE
PROVISIONS OF CHAPTER 175, P.L. 1989,
FOR THE PURPOSES OF THE TAX MAP
ACT OF 1989.
By *Douglas R. Long* P.E. & L.S.
DEC 18 1989
LONG ENGINEERING & SURVEYING CO.

REVISIONS		
12/12/90	REFERENCED OLD BLOCK/LOT NUMBERS	AVIVA ENGINEERING
10/31/94	BL. 60.59 THRU 60.73 WAS BL. 1 THRU 15	W.P.H.A.

TAX MAP
CITY OF ESTELL MANOR
ATLANTIC COUNTY, NJ
SCALE: 1"=100' APRIL 1989
DOUGLAS R. LONG, P.E. & L.S.
LONG ENGINEERING & SURVEYING CO.
591 N. Black Horse Pike Williamstown, N.J. 08094