


REVISIONS				
DATE	BY	LIC. NO.	BLOCK	LOT

SHEET 14

SHEET 5

SHEET 31

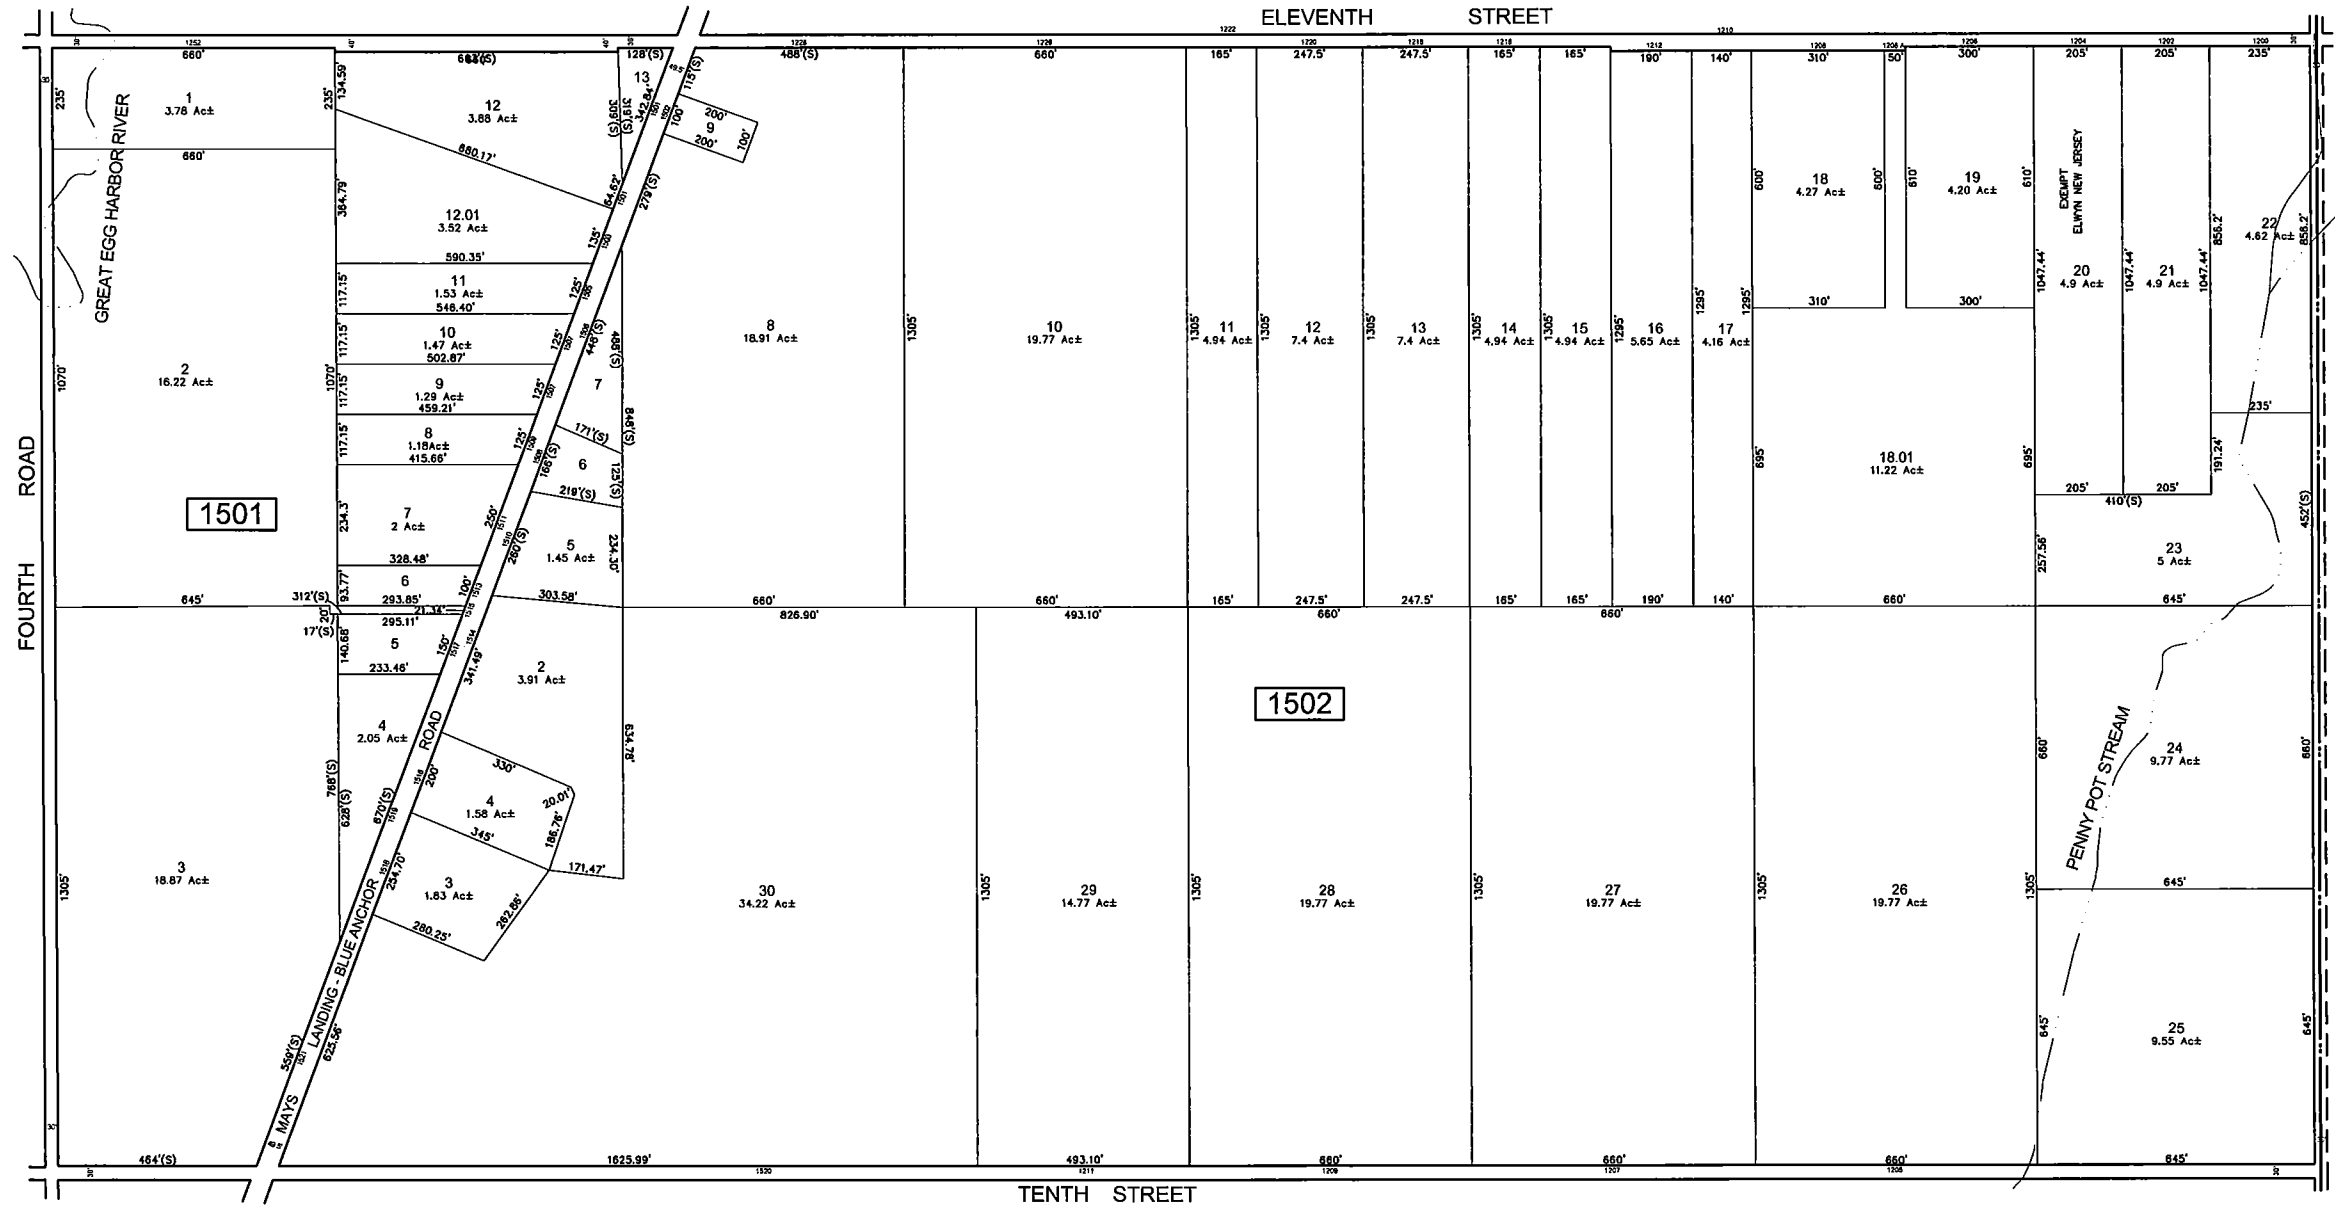

* THIS SHEET HAS BEEN DRAWN USING COMPUTER AIDED DRAFTING/ DESIGN (CAD/D) AND COORDINATE GEOMETRY (COGO).

SHEET 16

THIS MAP WAS FORMALLY
 CERTIFIED BY THE
 DIVISION OF TAXATION ON
 SEPTEMBER 9, 2016, SIGNED
 BY JUDY MILLER, CTA &
 SHELLY REILLY, CTA AND
 ASSIGNED SERIAL NUMBER 1073

TAX MAP
BOROUGH OF FOLSOM

ATLANTIC COUNTY
 SCALE: 1" = 200'

NEW JERSEY
 DATE: SEPTEMBER 2015

ED CLAY
 LICENSED LAND SURVEYOR
 NEW JERSEY LICENSE NO. 34842
 850 SO. WHITE HORSE PIKE
 HAMMONTON, NEW JERSEY 08037
 COM# 24GA2793300

TO SHOW CONDITIONS AS OF JUNE 2016