



REVISIONS				
DATE	BY	LIC. NO.	BLOCK	LOT

* THIS SHEET HAS BEEN DRAWN USING COMPUTER AIDED DRAFTING/ DESIGN (CAD/D) AND COORDINATE GEOMETRY (COGO).

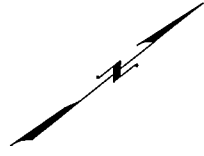

SHEET 25

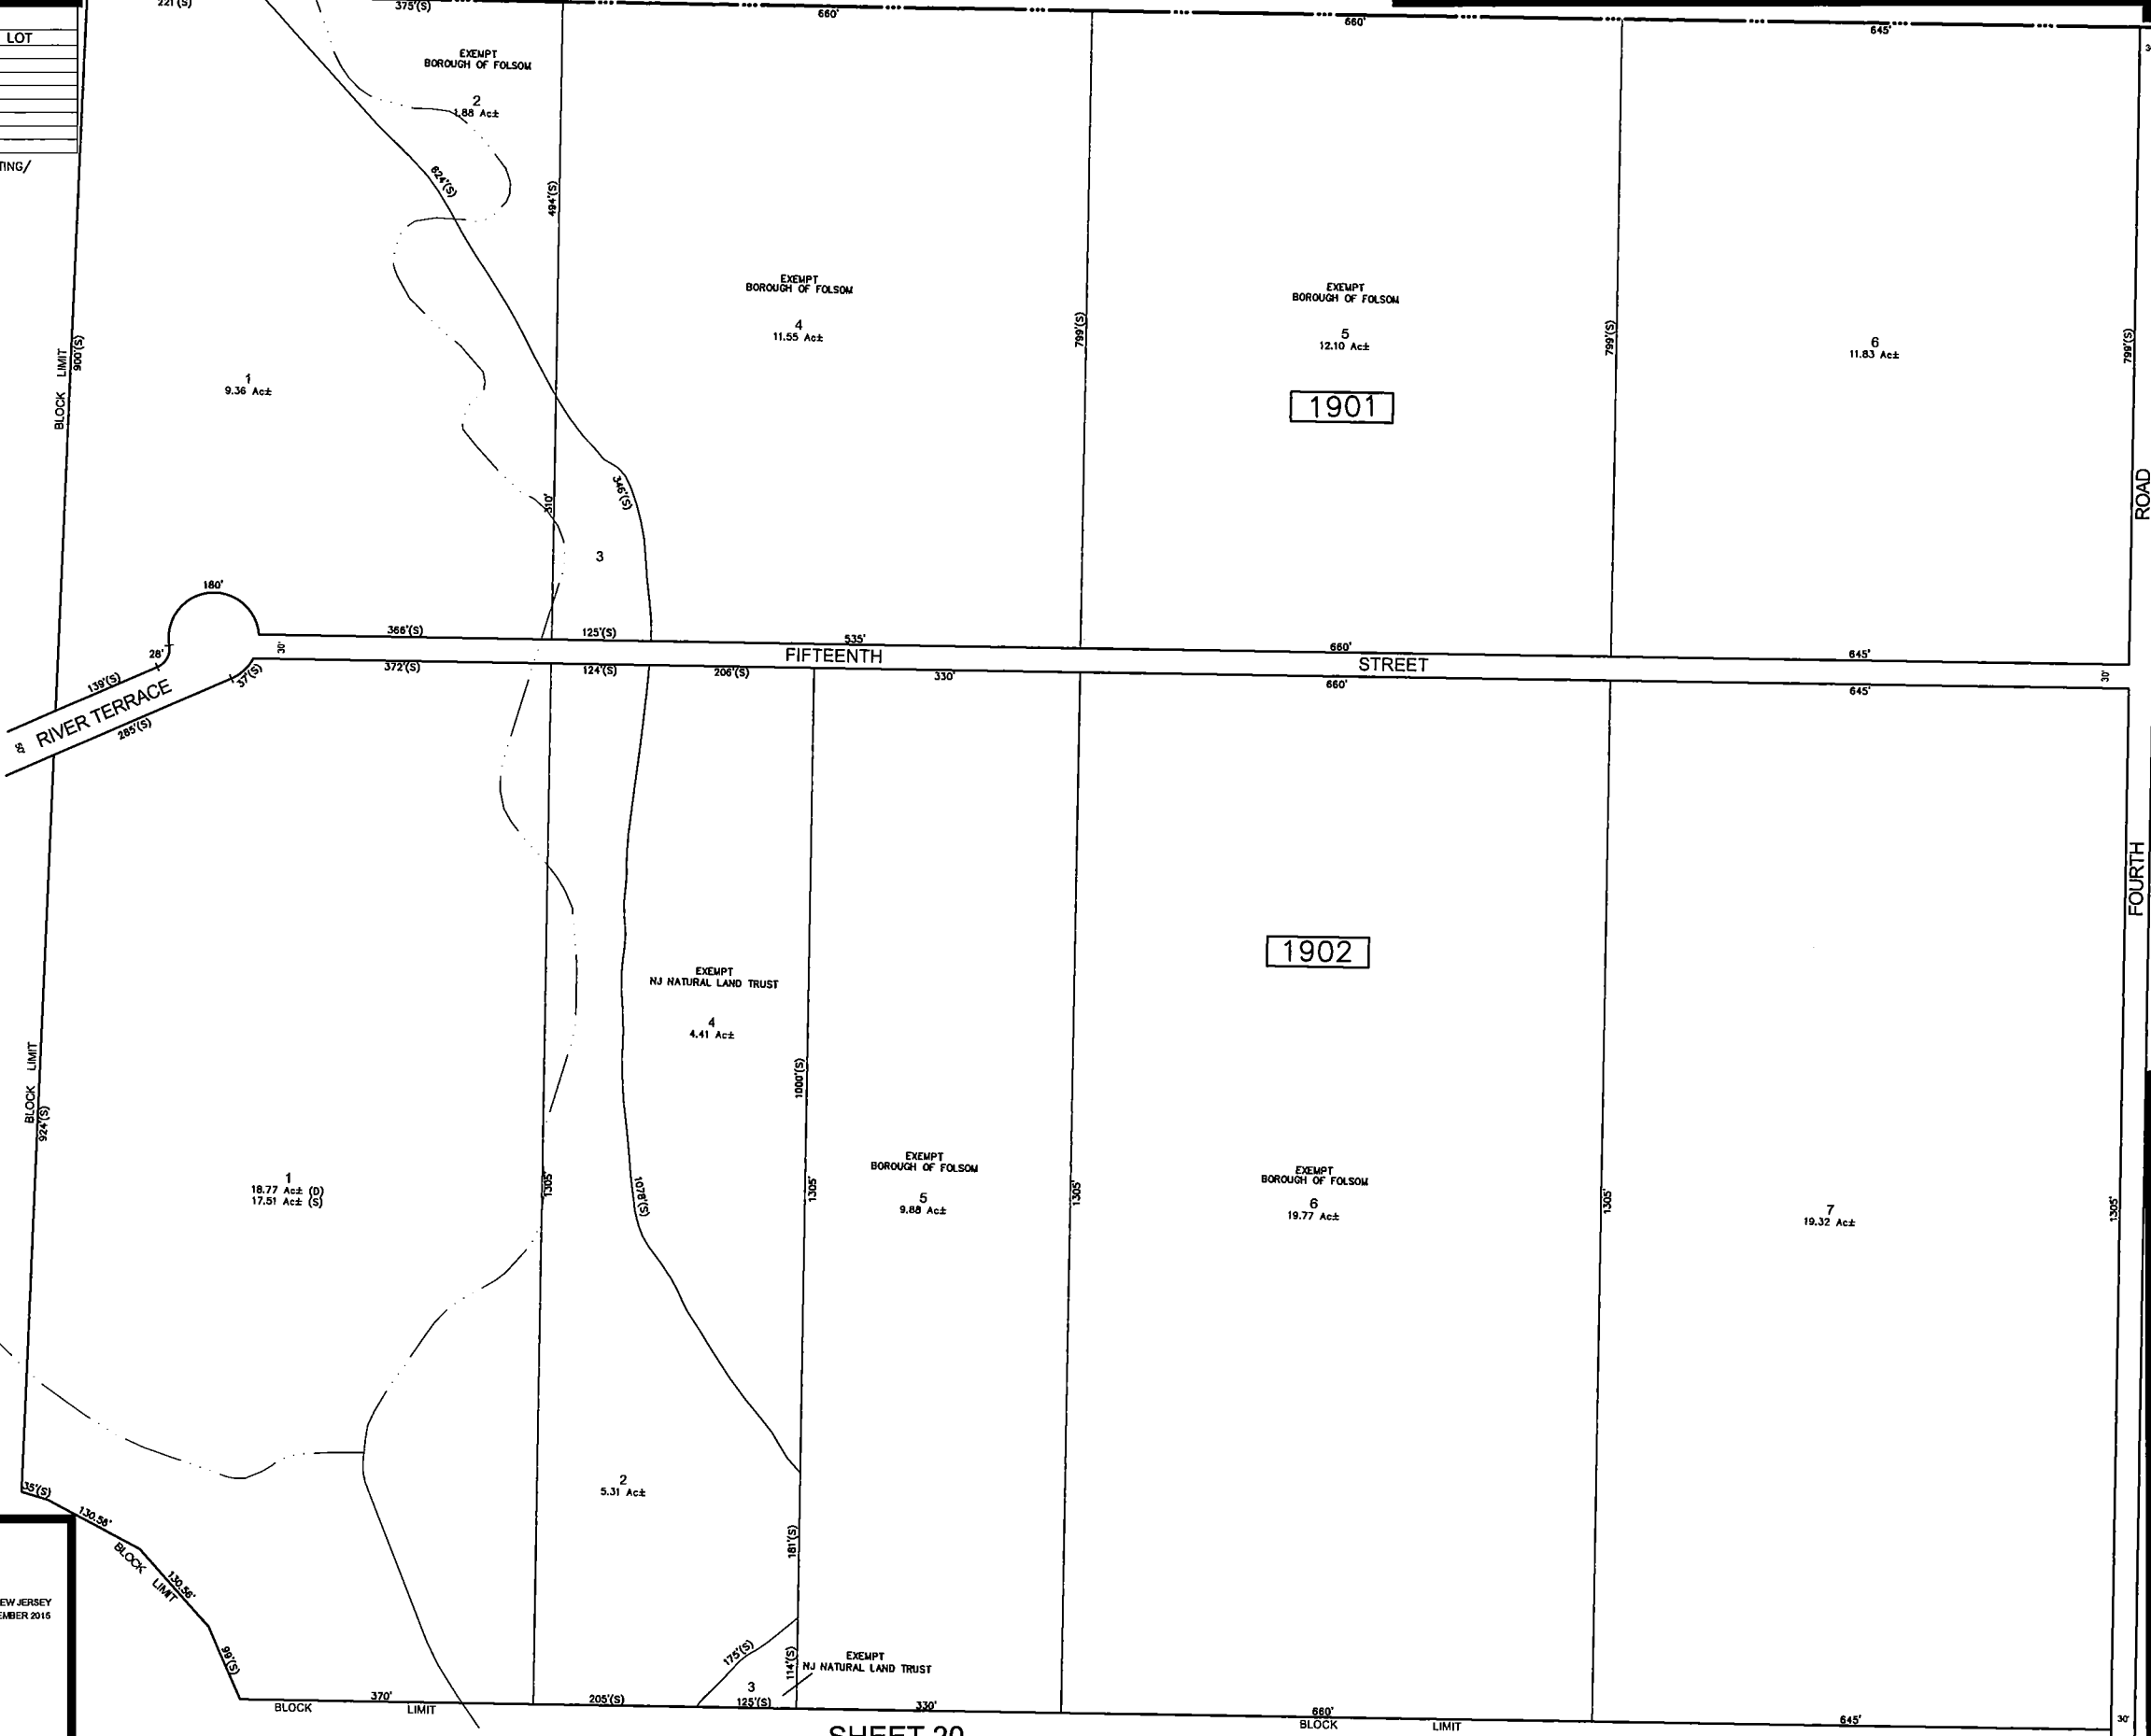

SHEET 9

FOURTH

THIS MAP WAS FORMALLY
CERTIFIED BY THE
DIVISION OF TAXATION ON
SEPTEMBER 9, 2016, SIGNED
BY JUDY MILLER, CTA &
SHELLY REILLY, CTA AND
ASSIGNED SERIAL NUMBER 1073

**TAX MAP
BOROUGH OF FOLSOM**

ATLANTIC COUNTY
SCALE: 1" = 100'

NEW JERSEY
DATE: SEPTEMBER 2016

ED CLAY
LICENSED LAND SURVEYOR
NEW JERSEY LICENSE NO. 34842
800 SO. WHITE HORSE PINE
HARRINGTON, NEW JERSEY 08037
CO#M 24GA27973300

TO SHOW CONDITIONS AS OF JUNE 2016

SHEET 20